
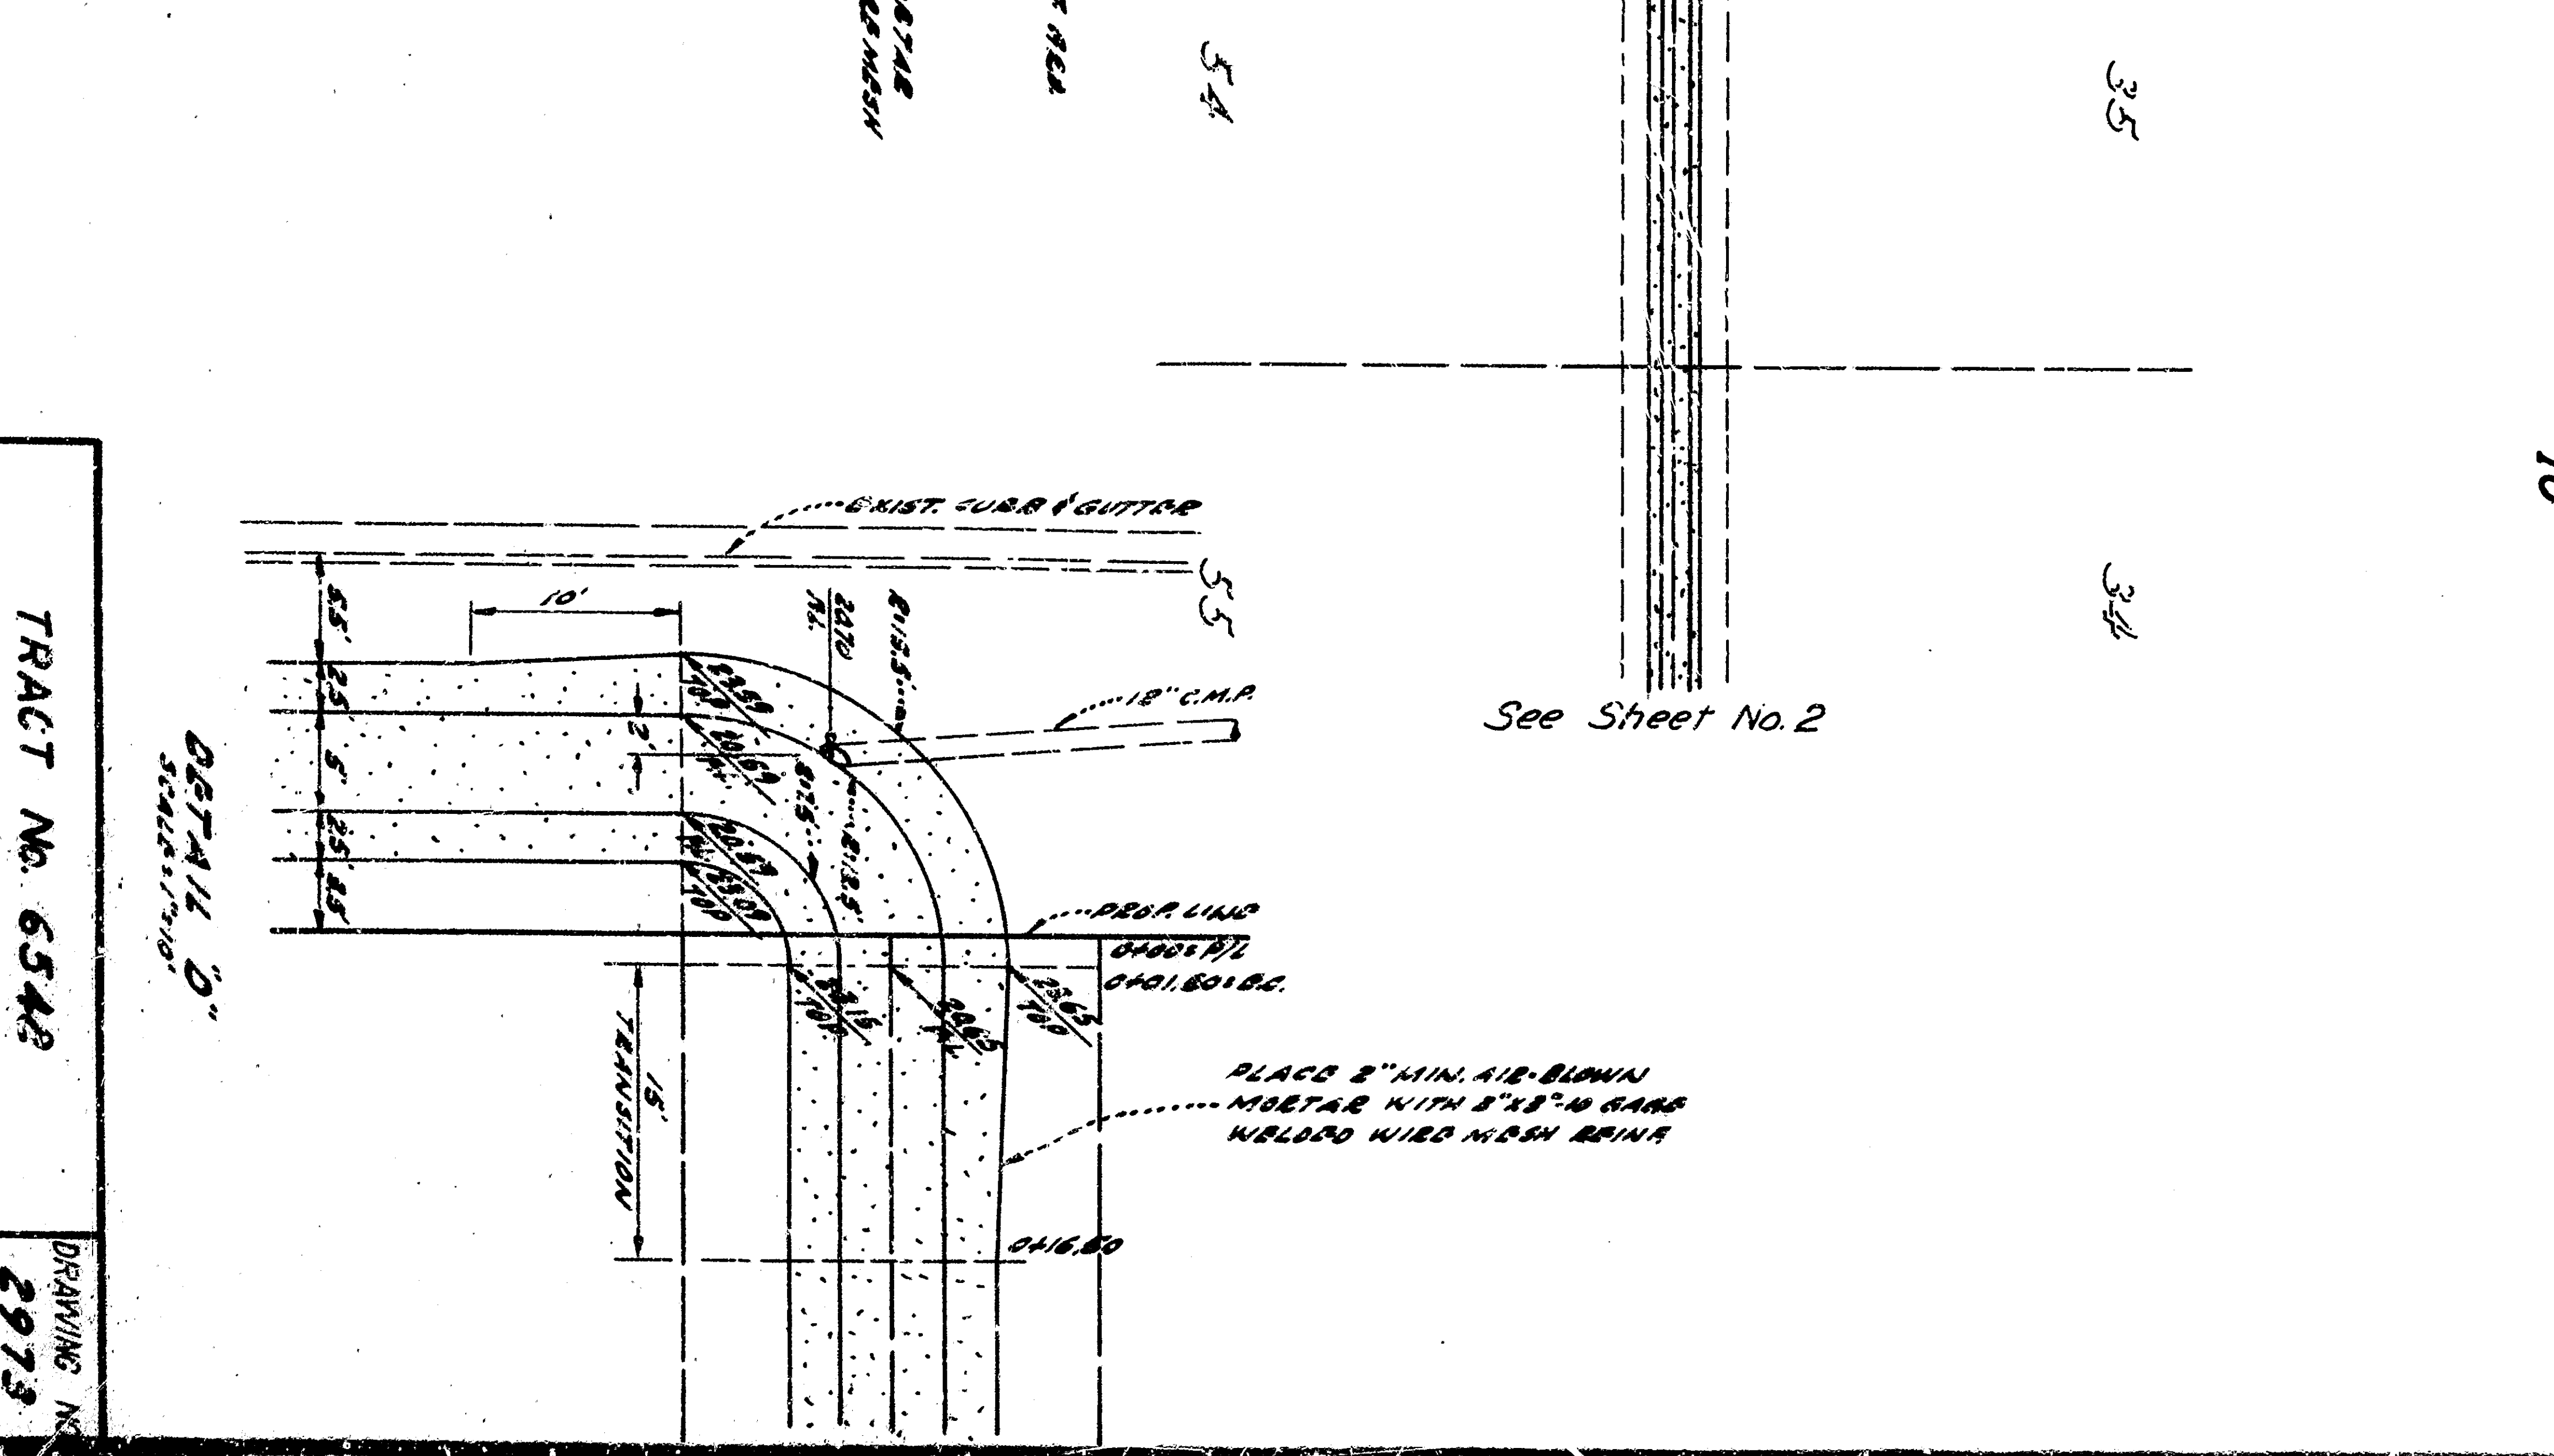
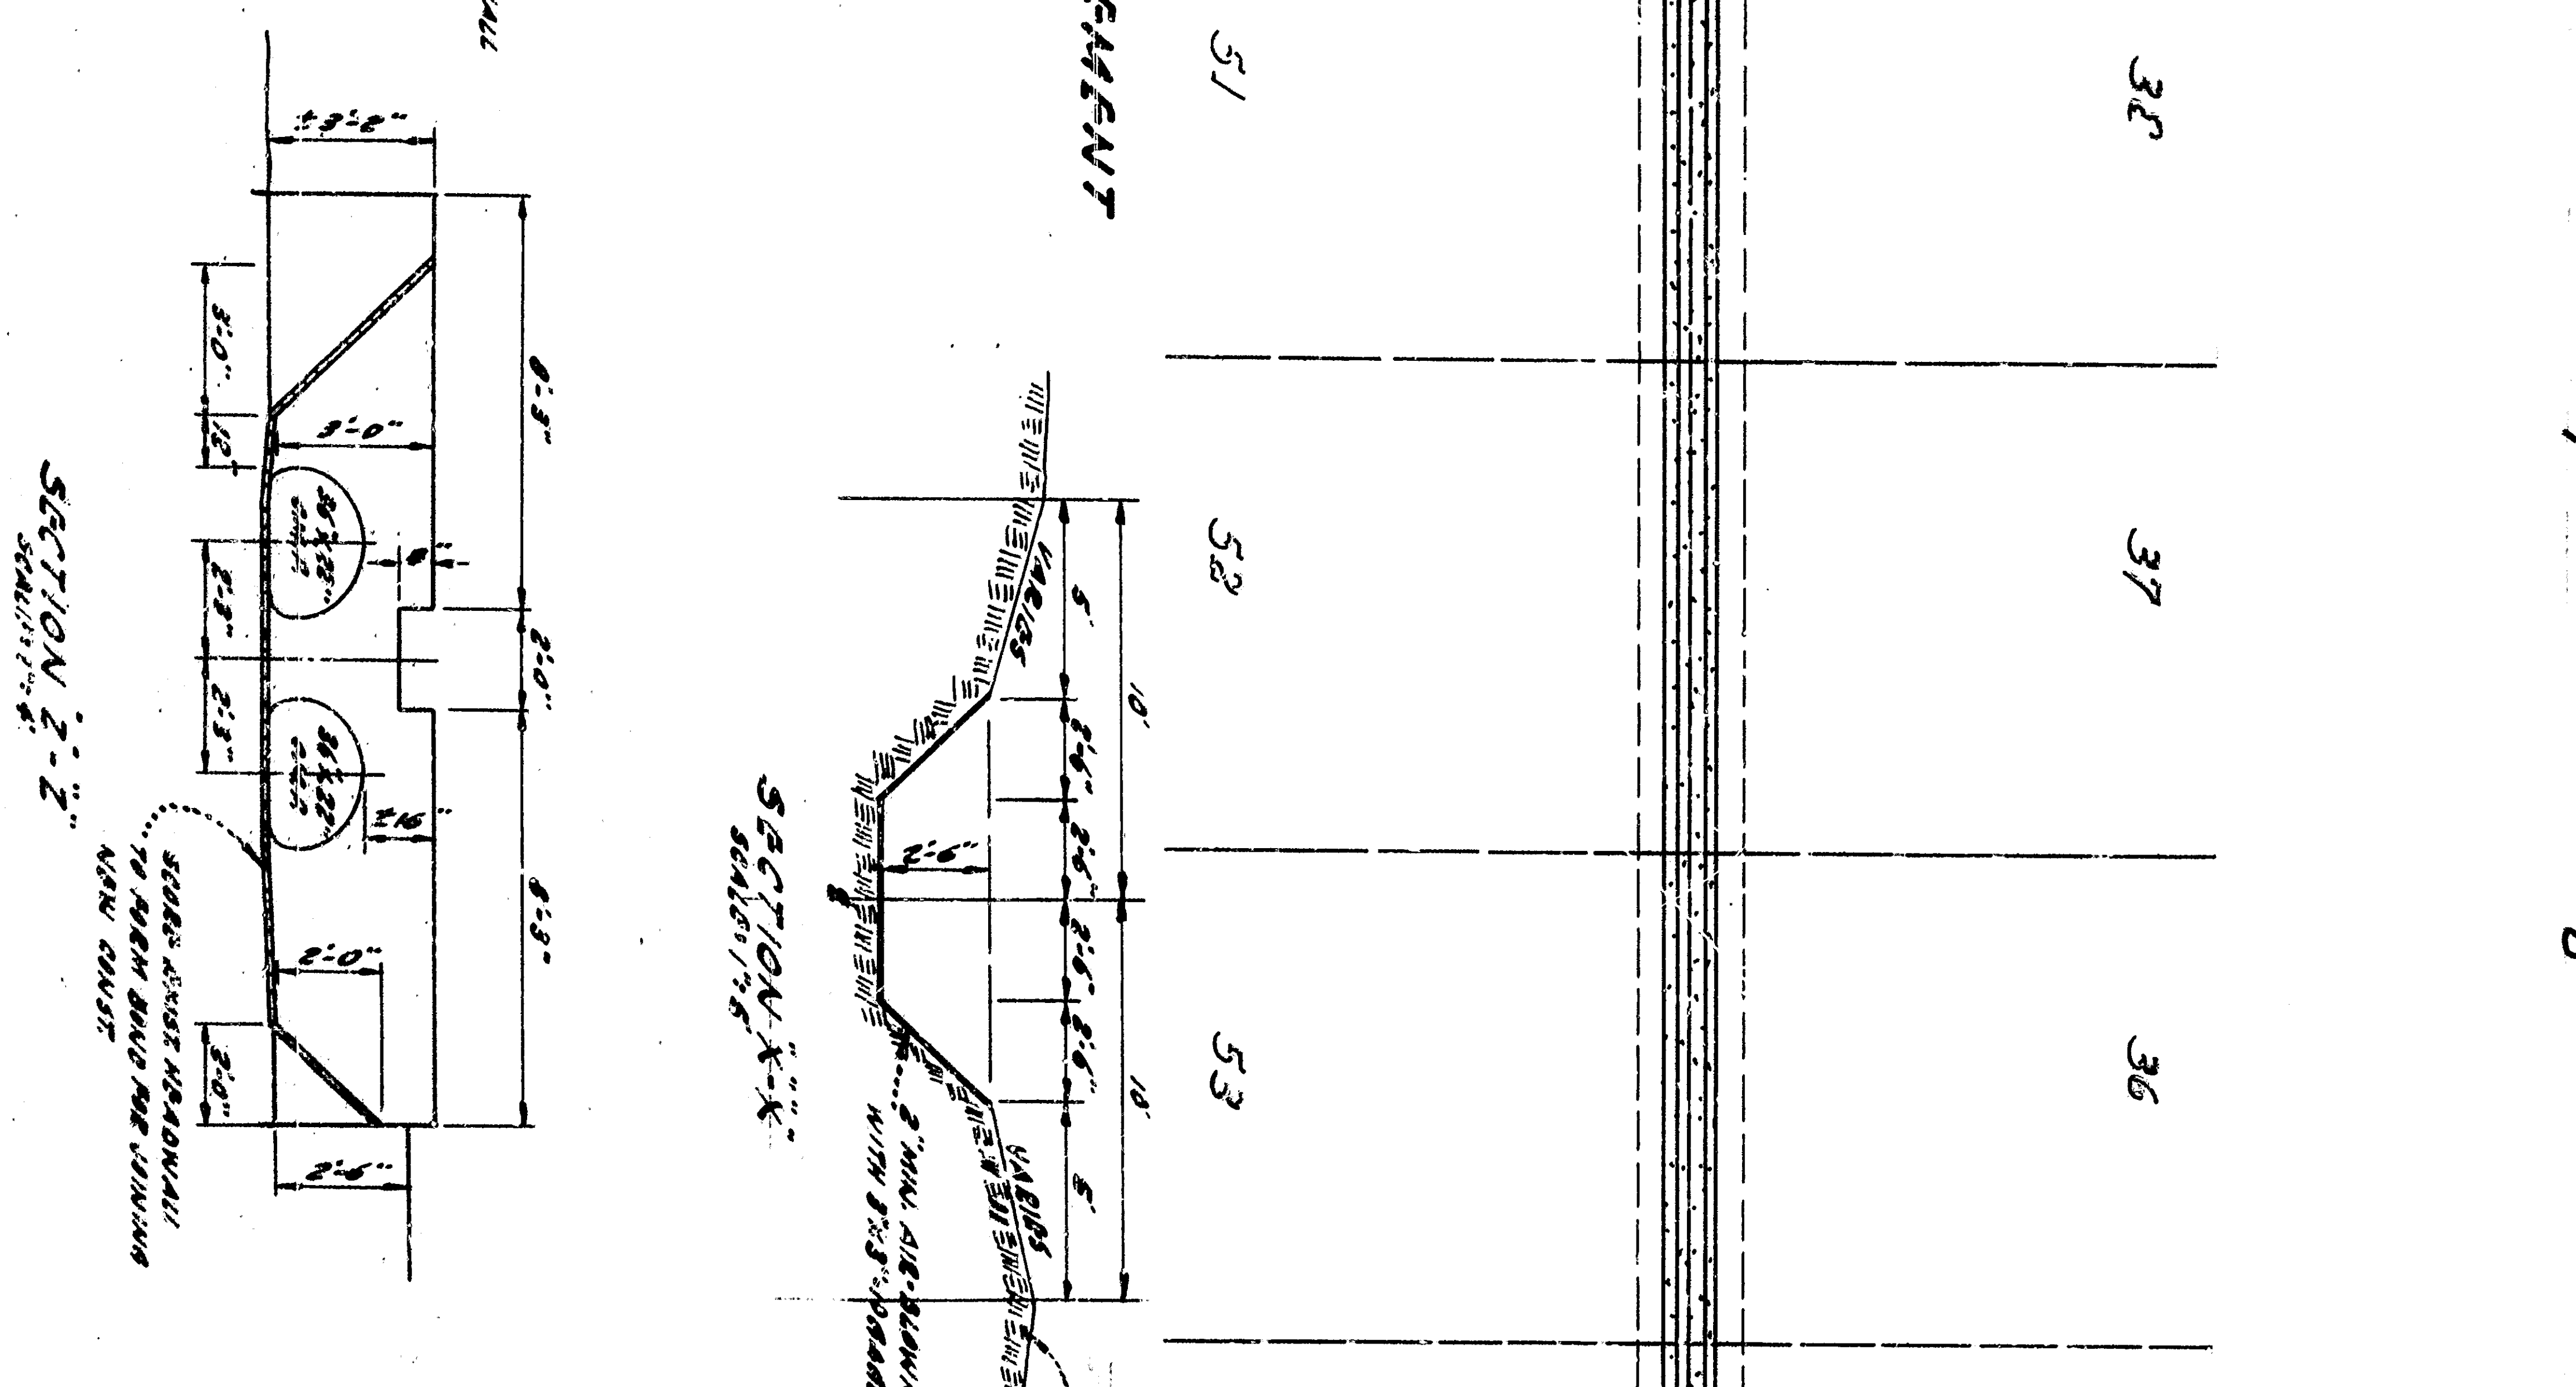
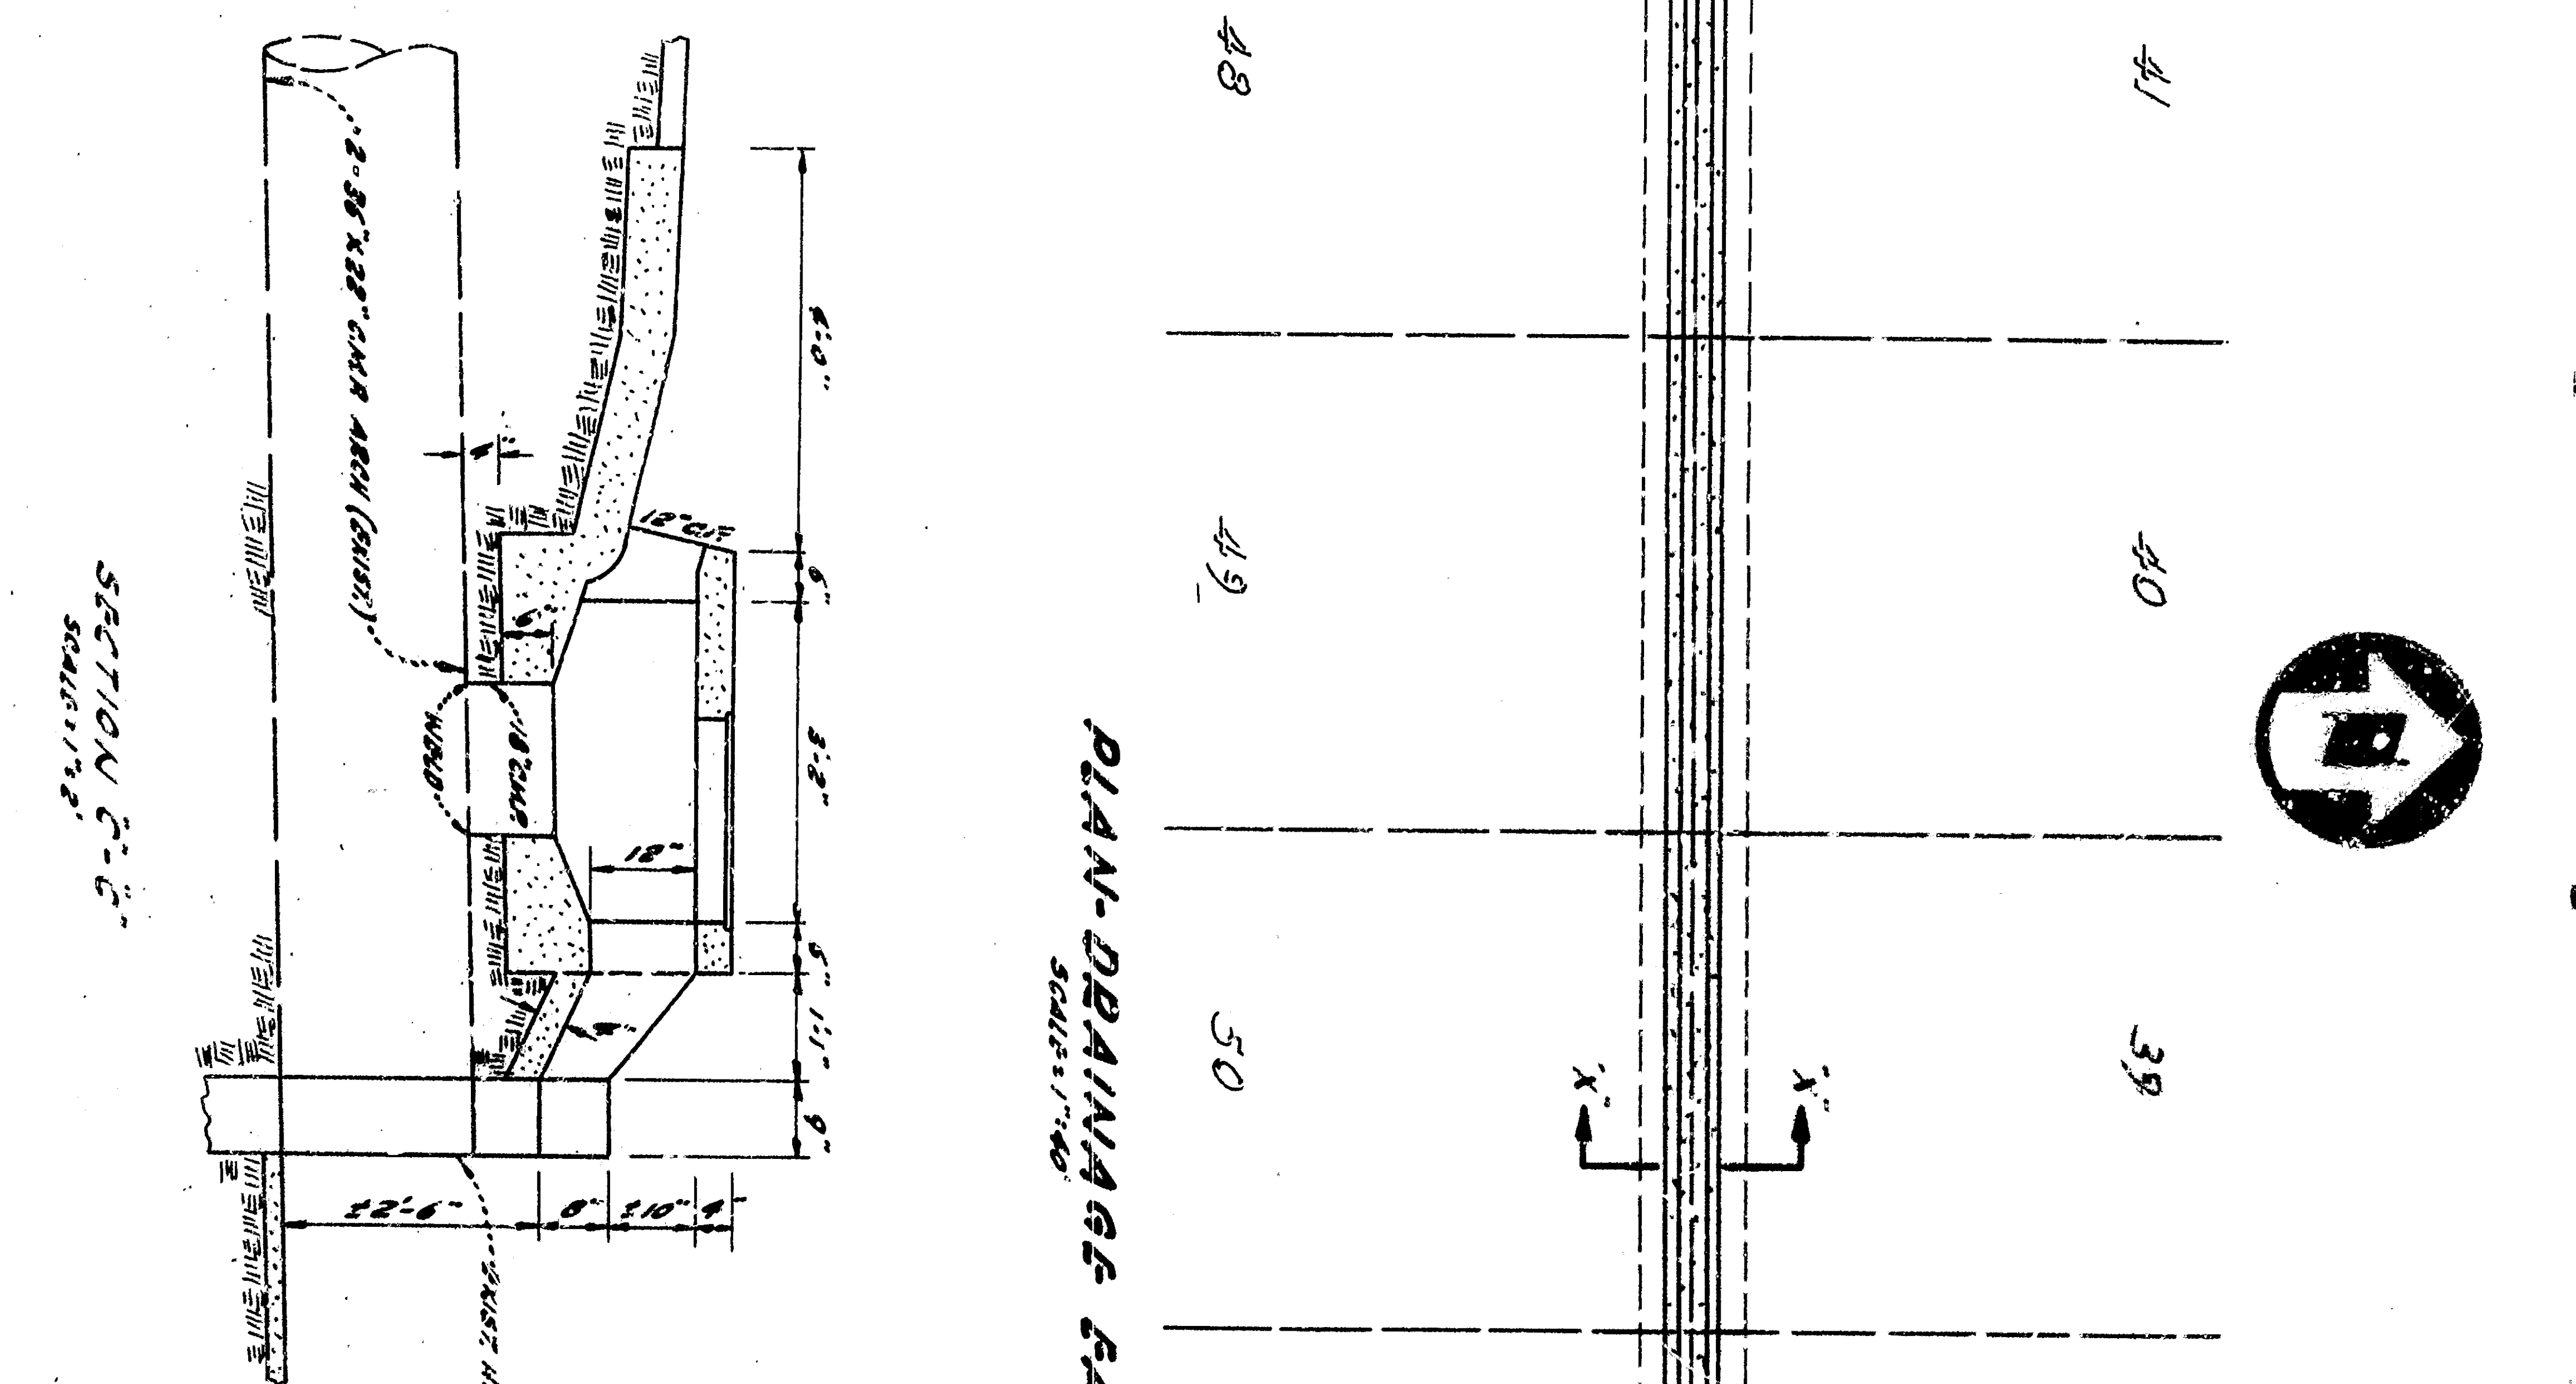
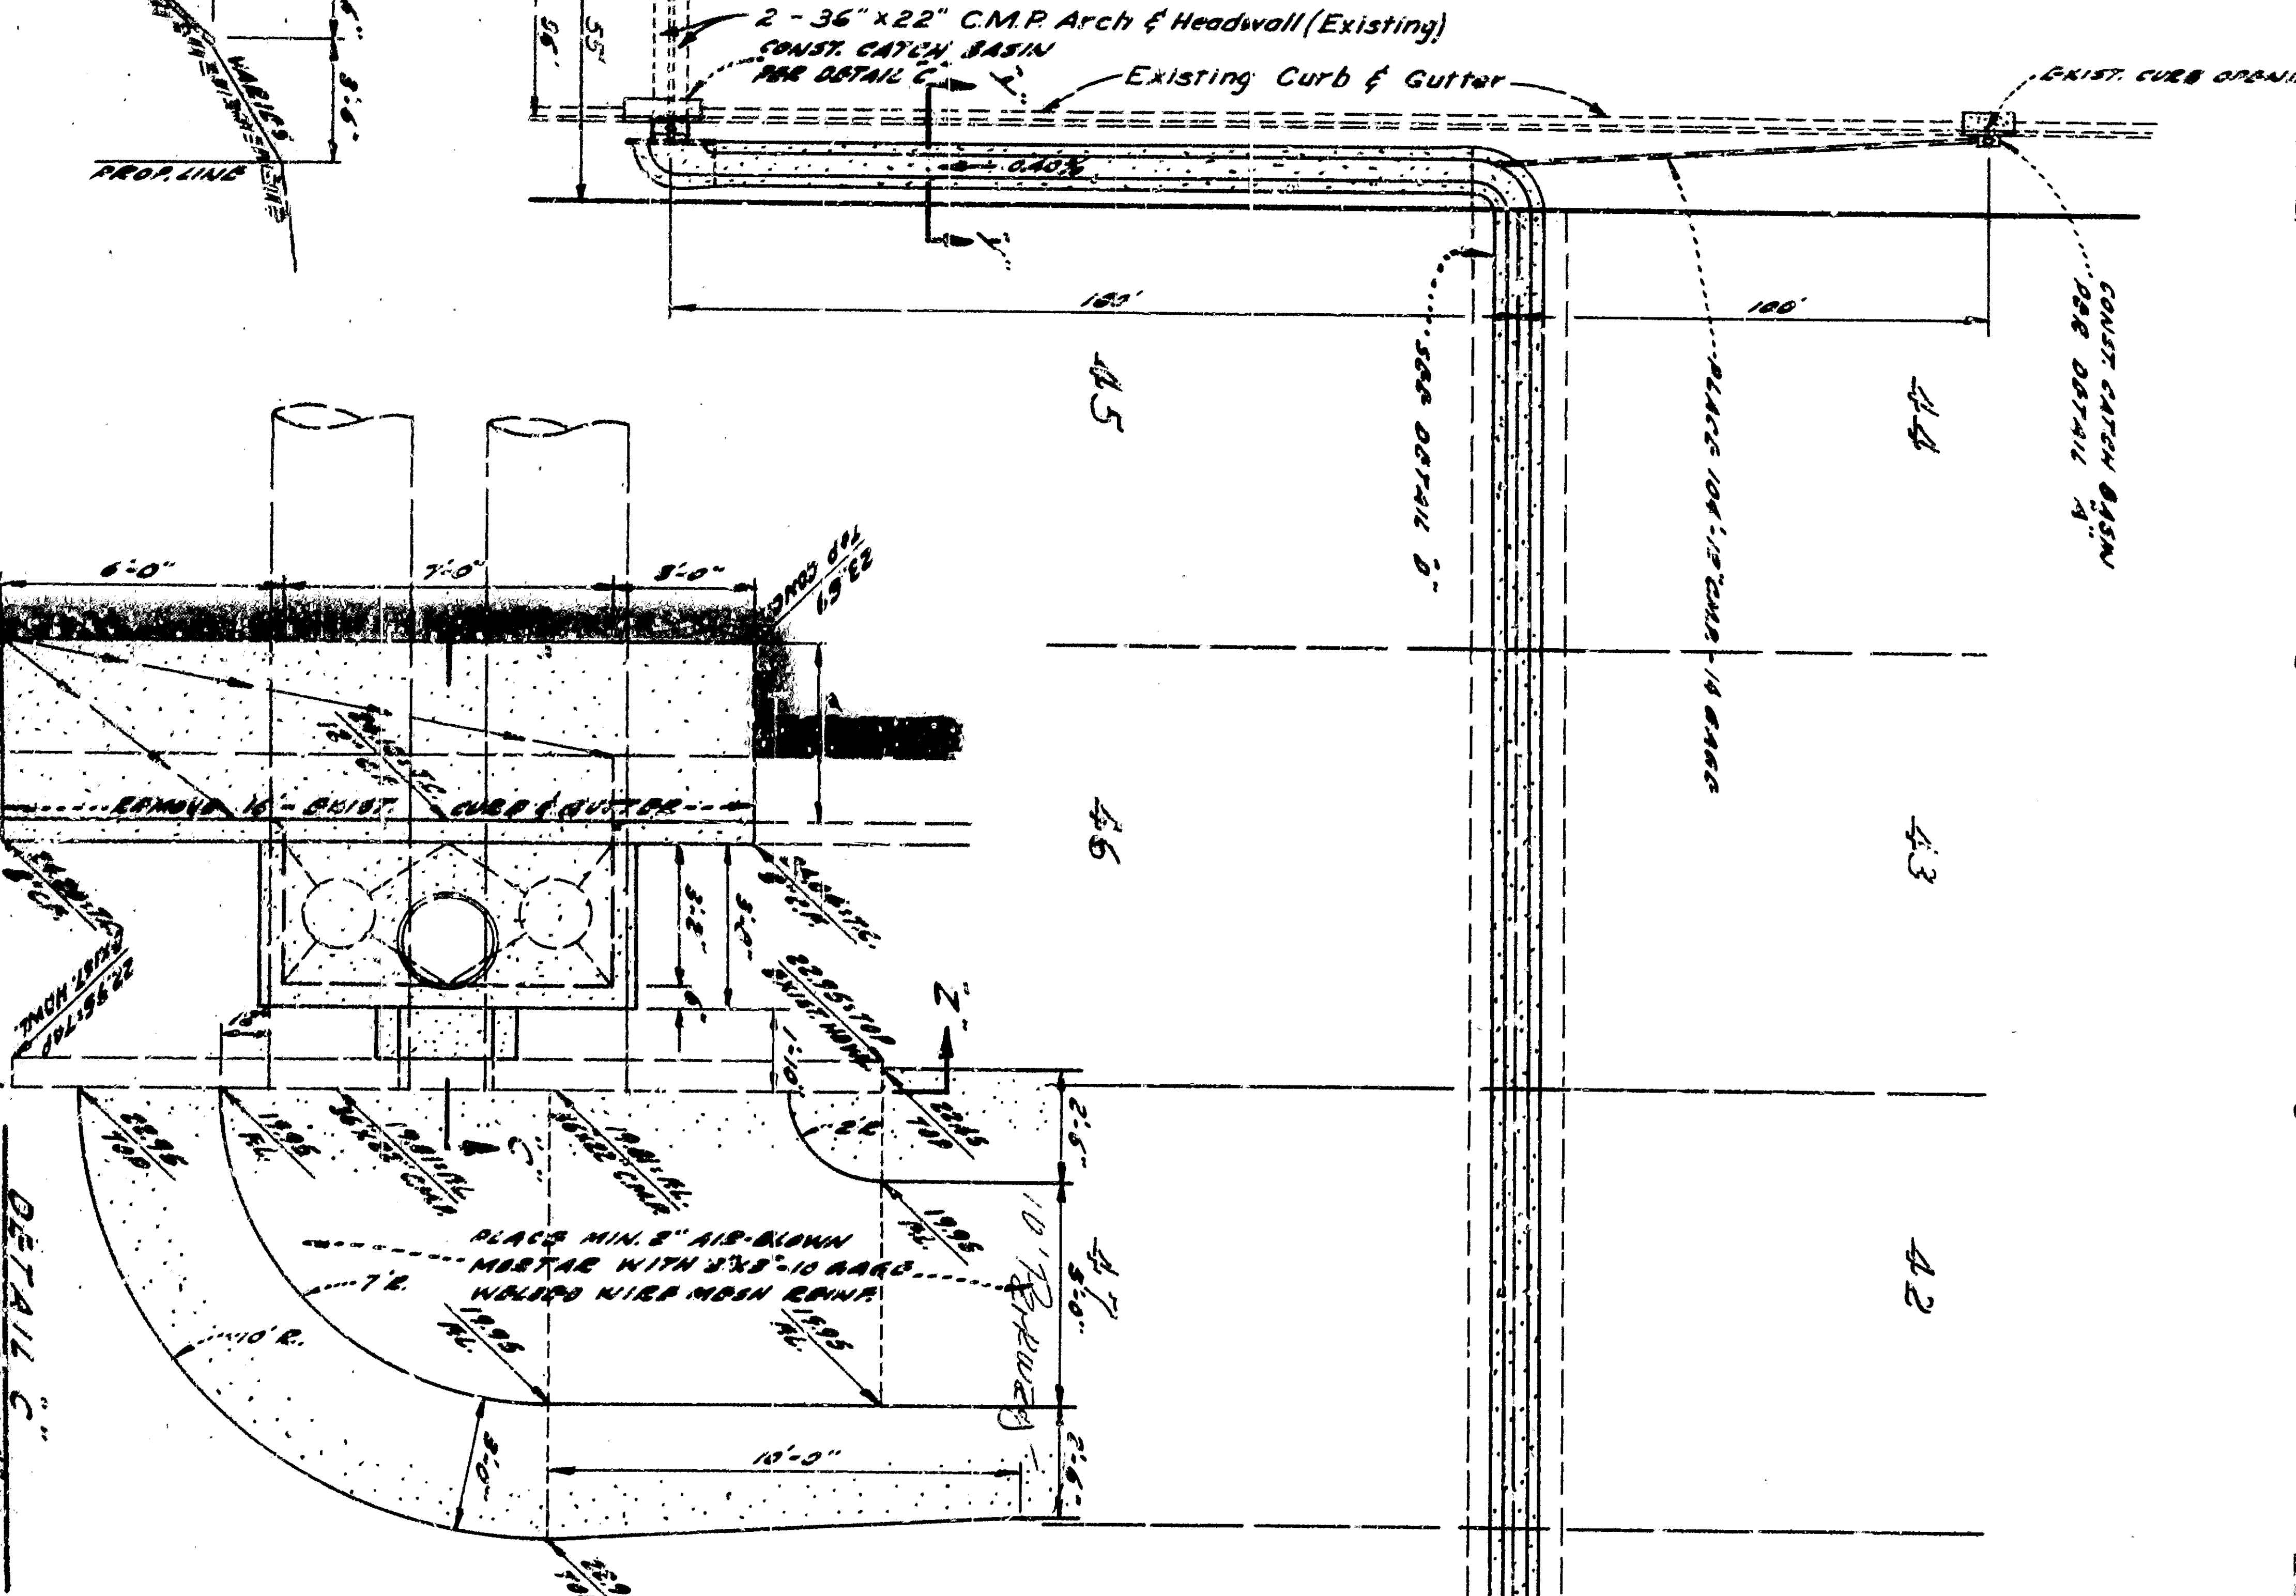
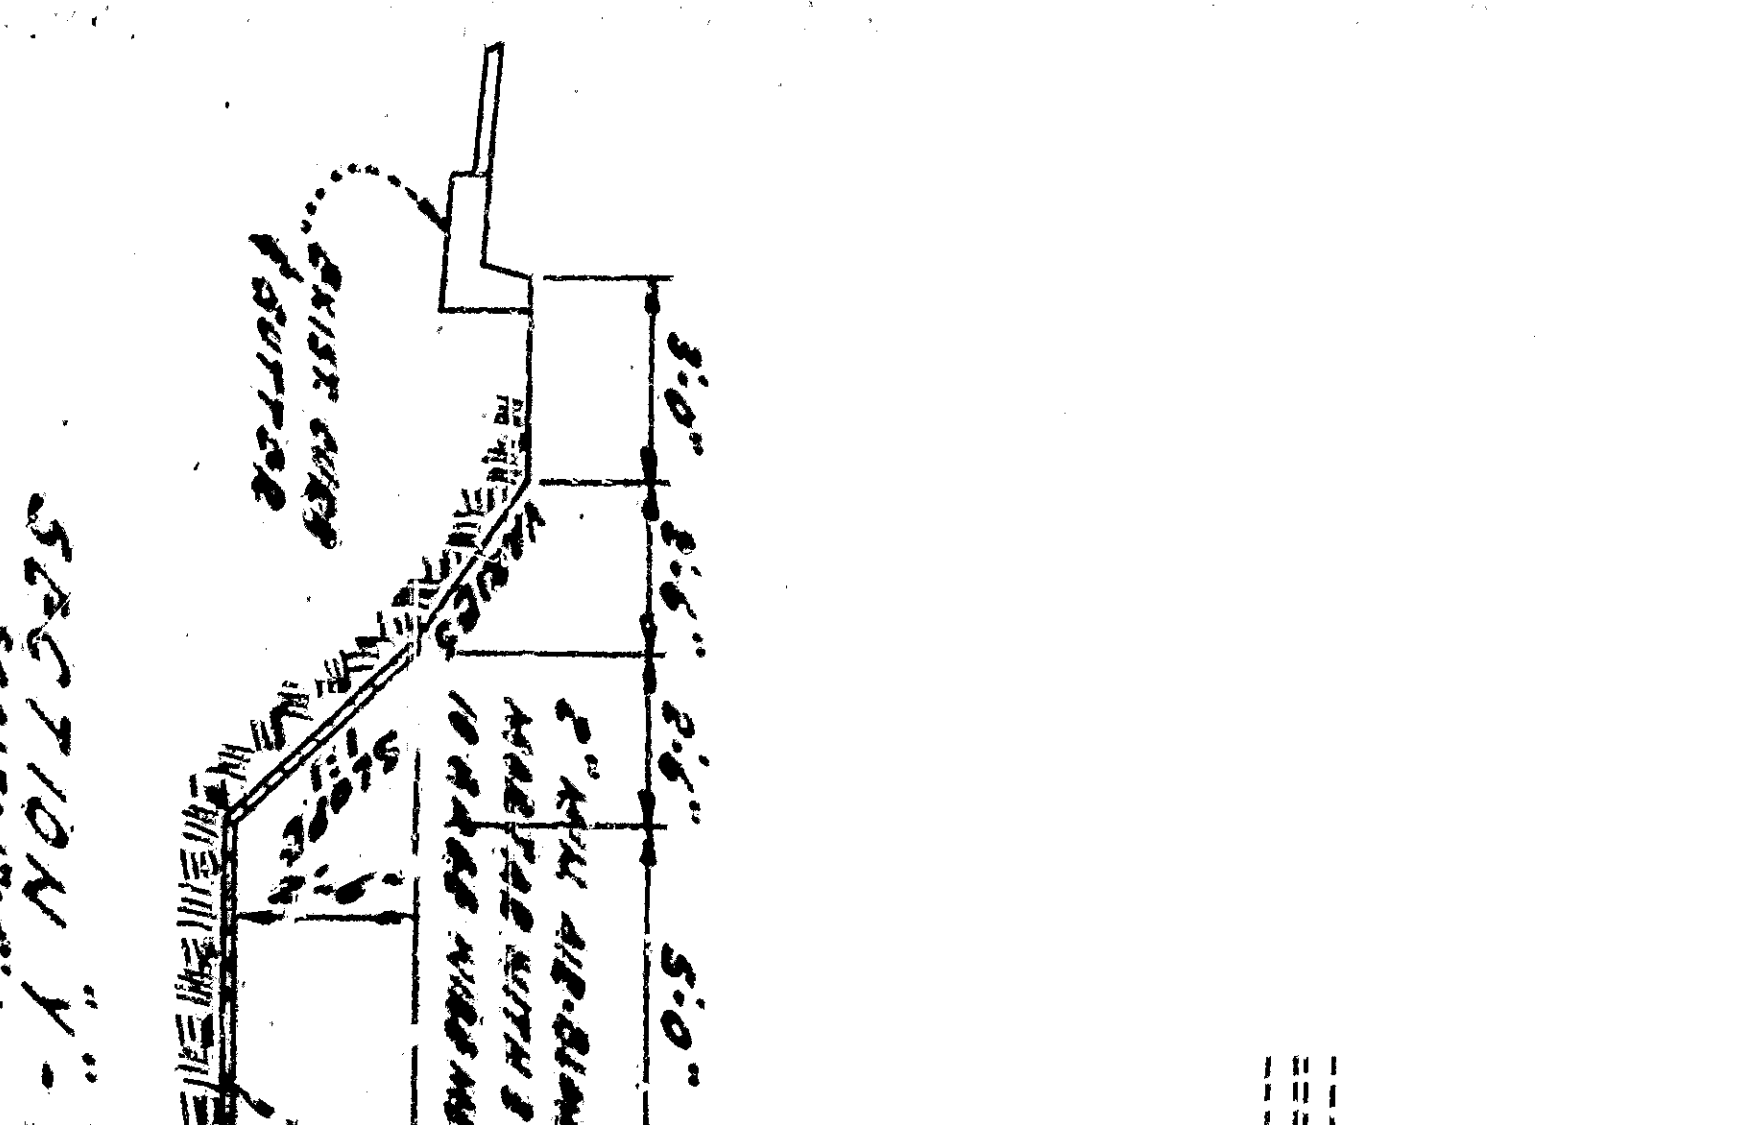
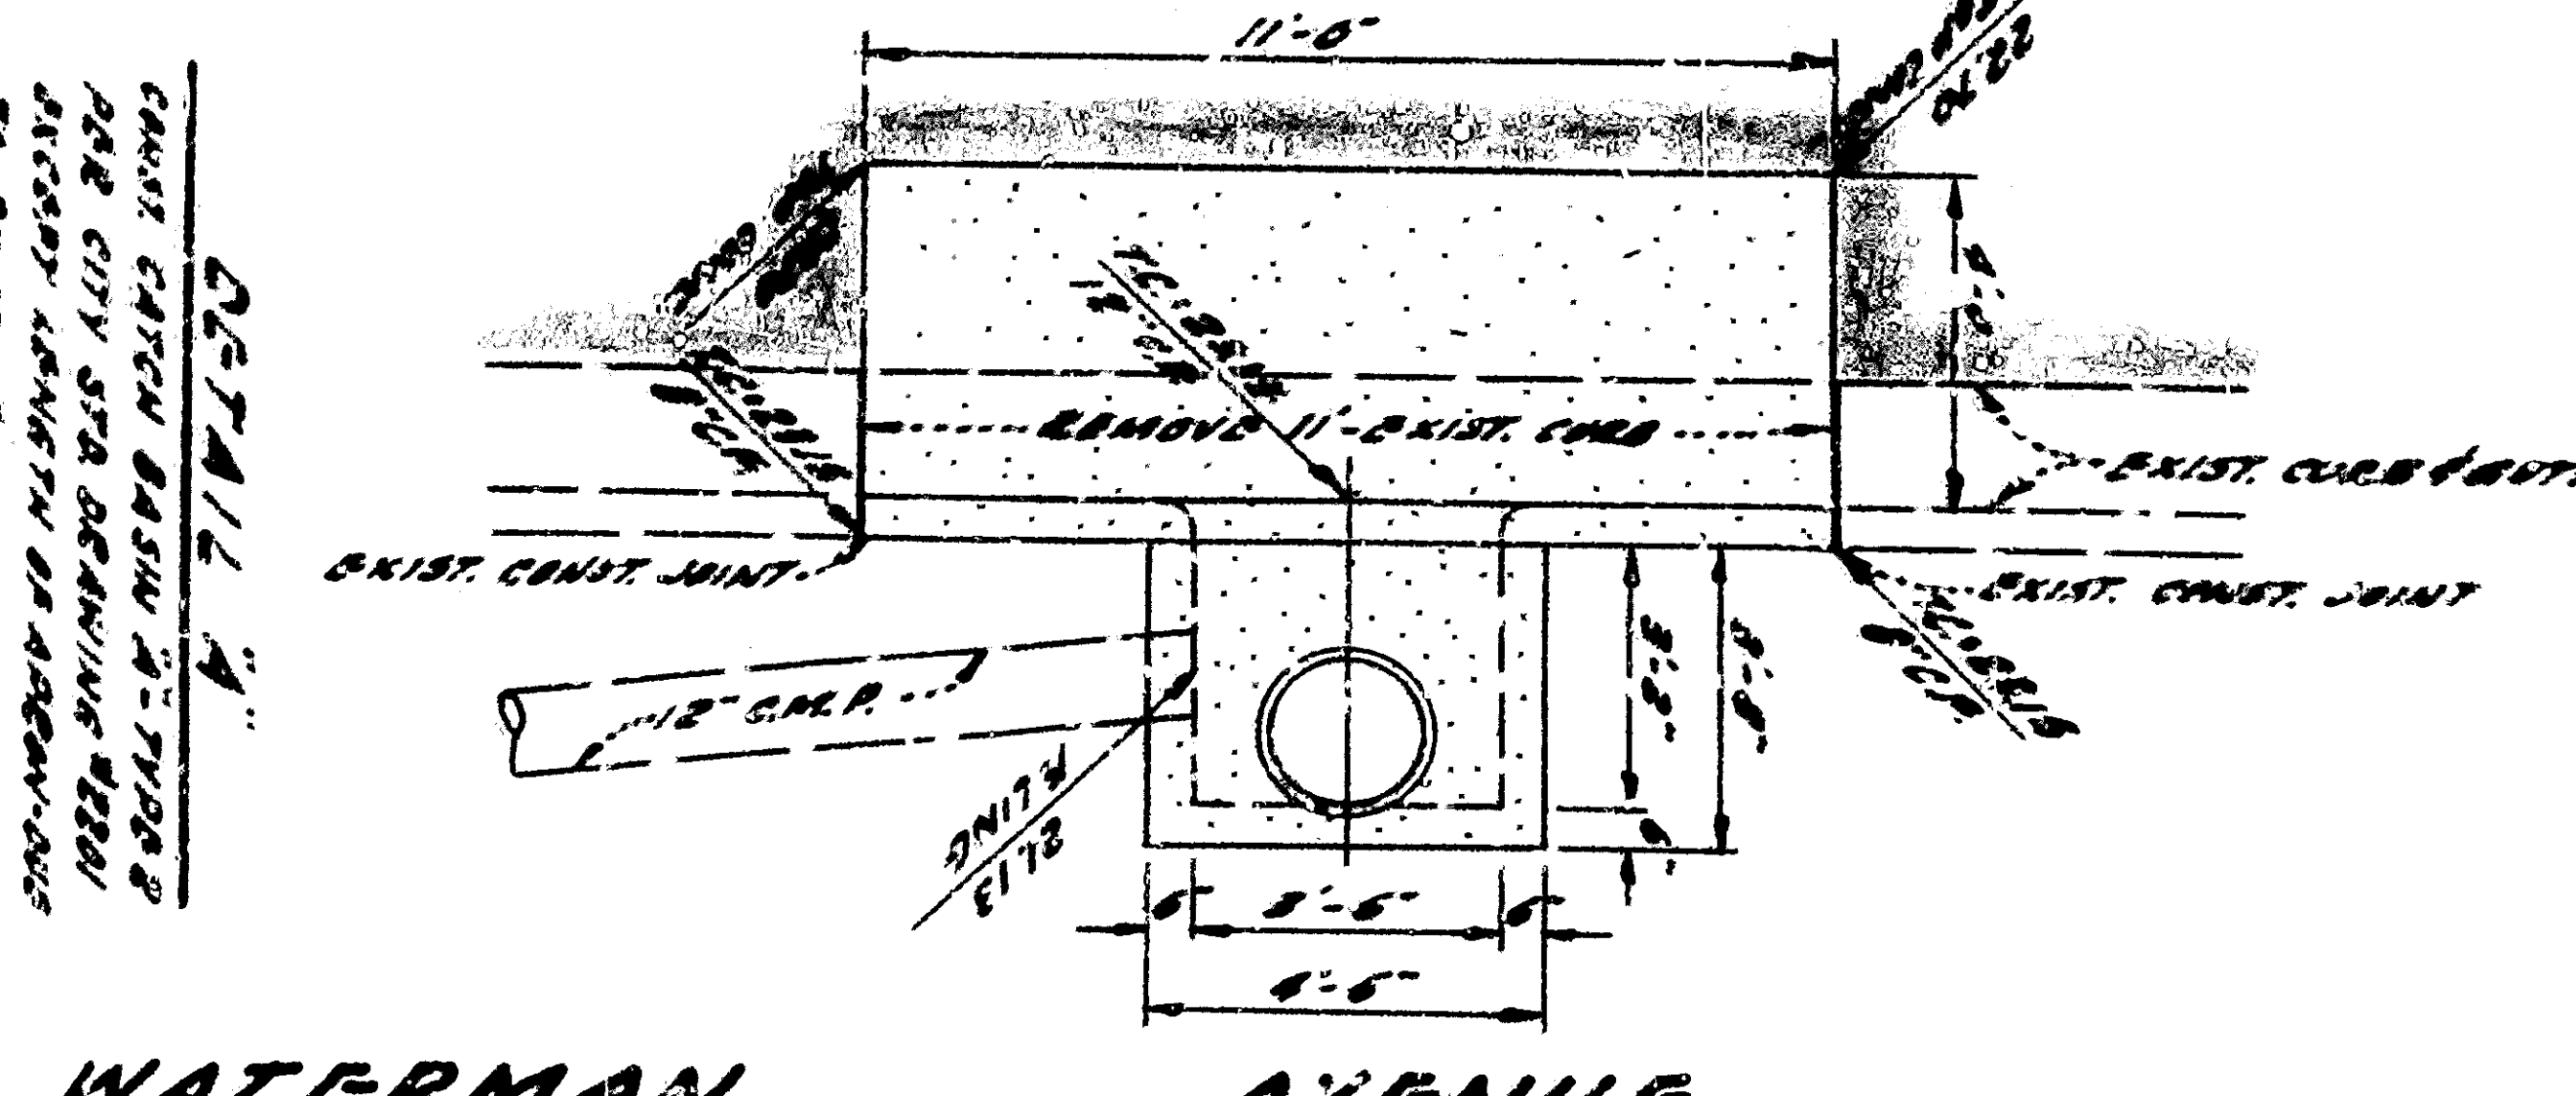


TRACT No. 6542  
DRAINAGE EASEMENT  
SHEET 7 OF 7 SHEETS


DRAWING NO. 2973

 

**PLAN-DRAINAGE EASEMENT**





SECTION 'C-C'  
SECTION 'D-D'  
SECTION 'X-X'

TRACT NO. 6542  
DRAINAGE EASEMENT  
DRAWING NO. 2973  
SHEET 7  
OF 7 SHEETS


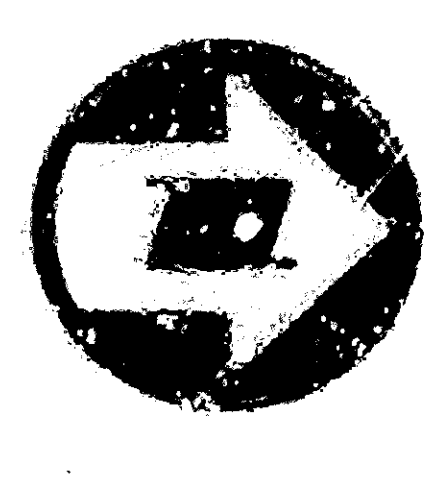


See Sheet No. 2



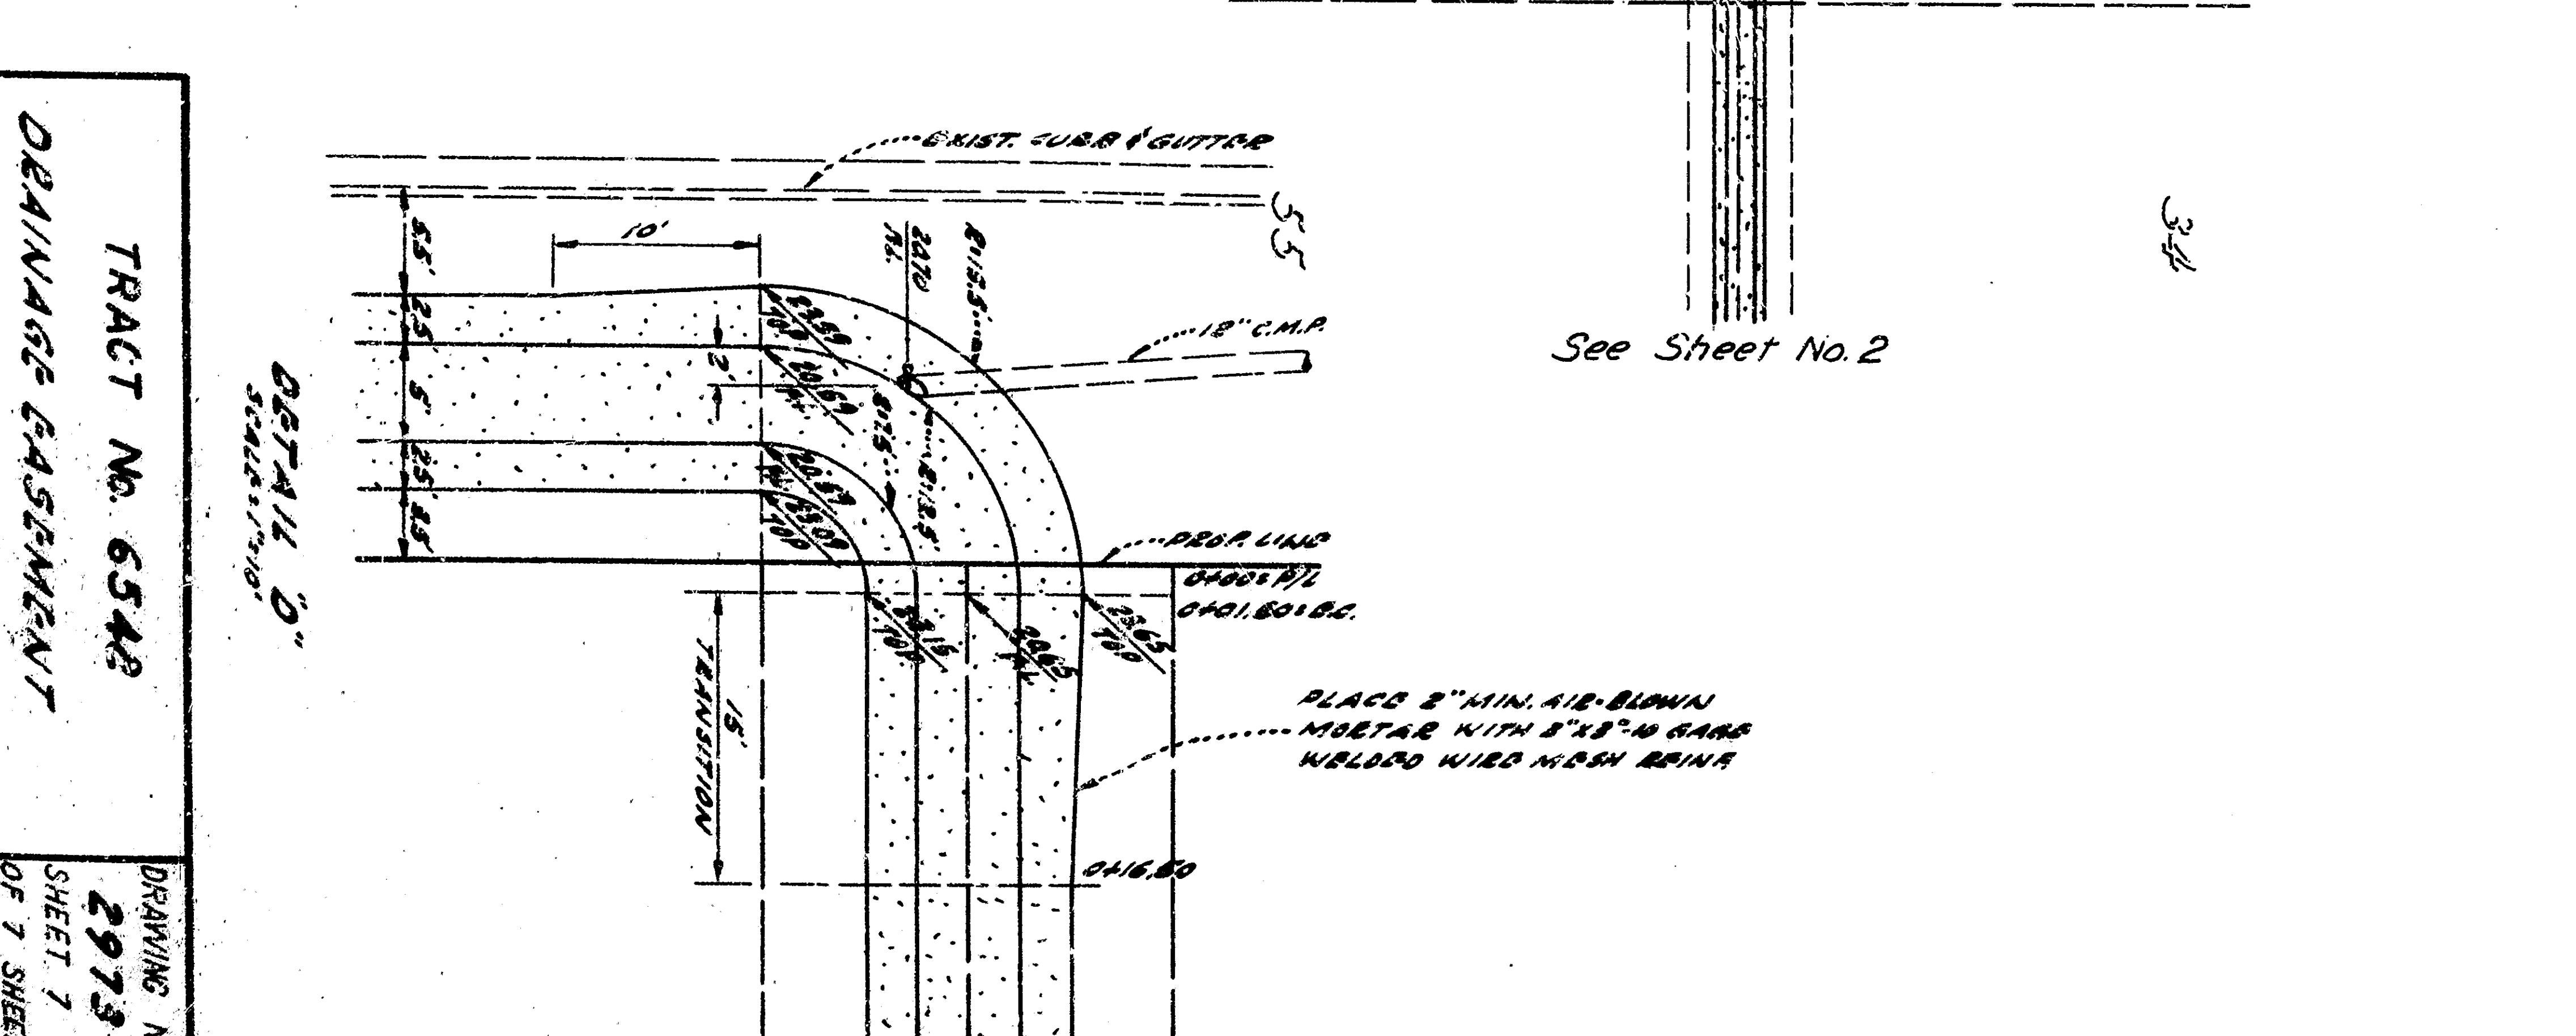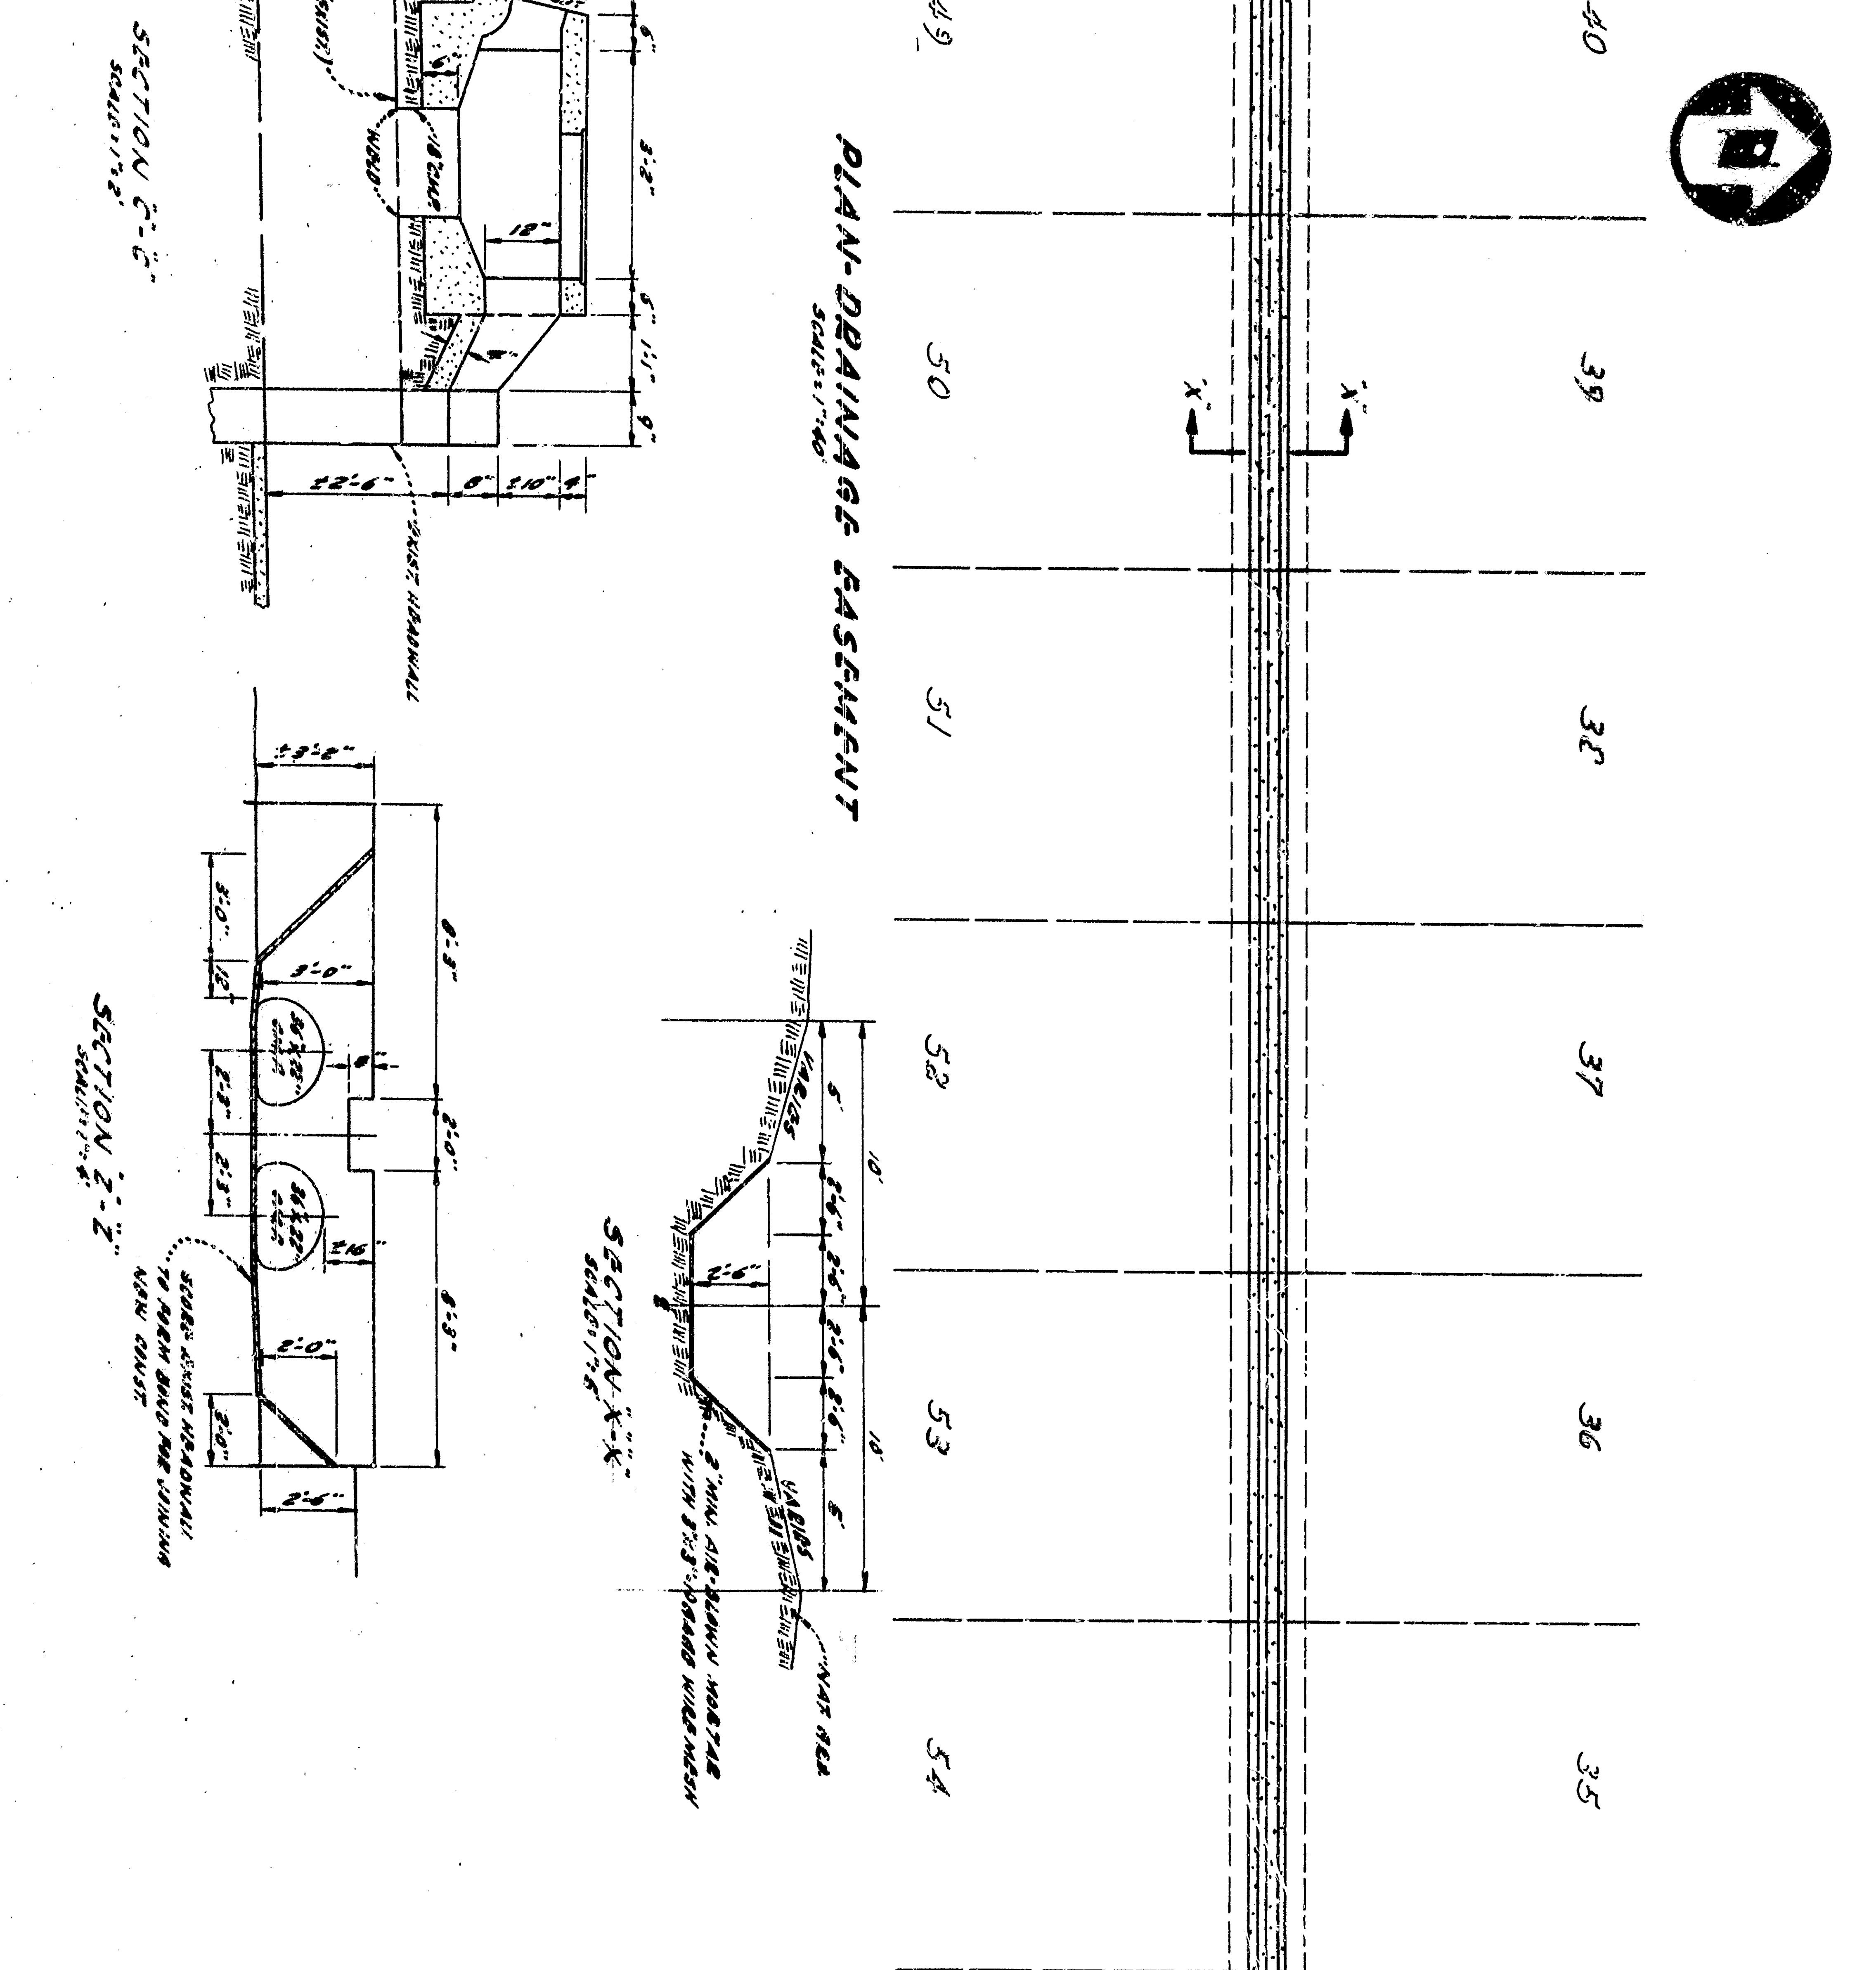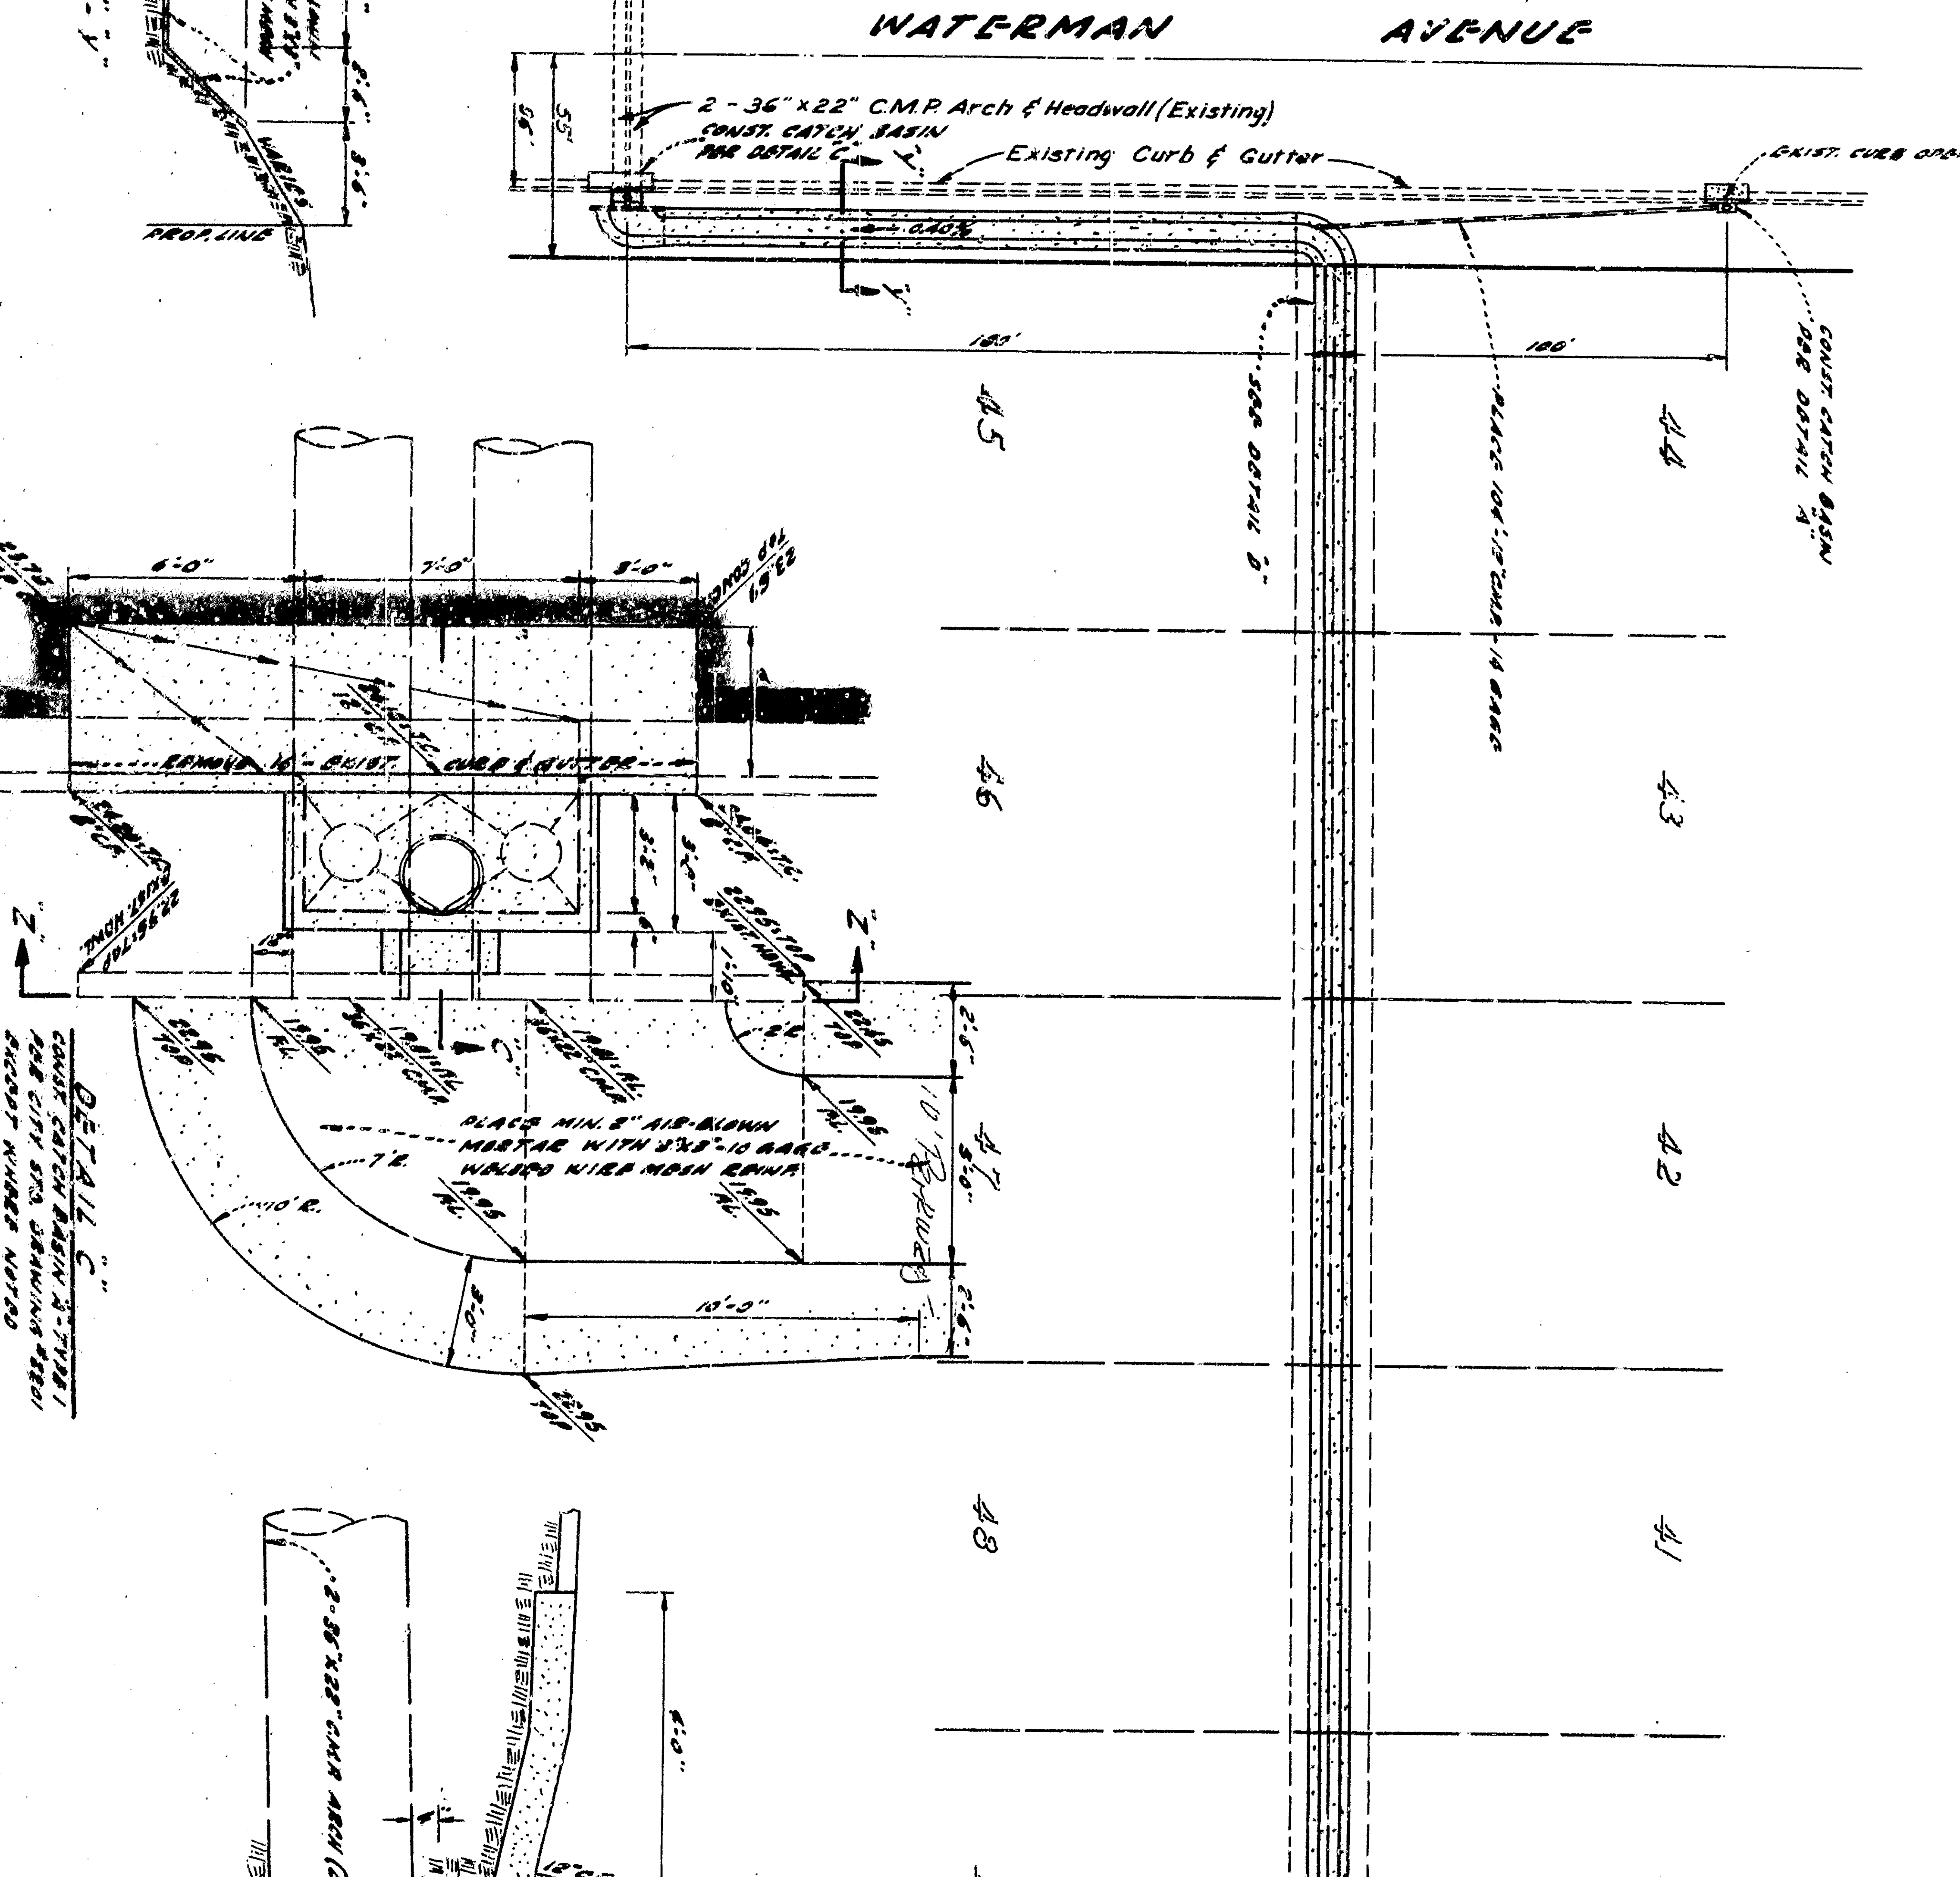
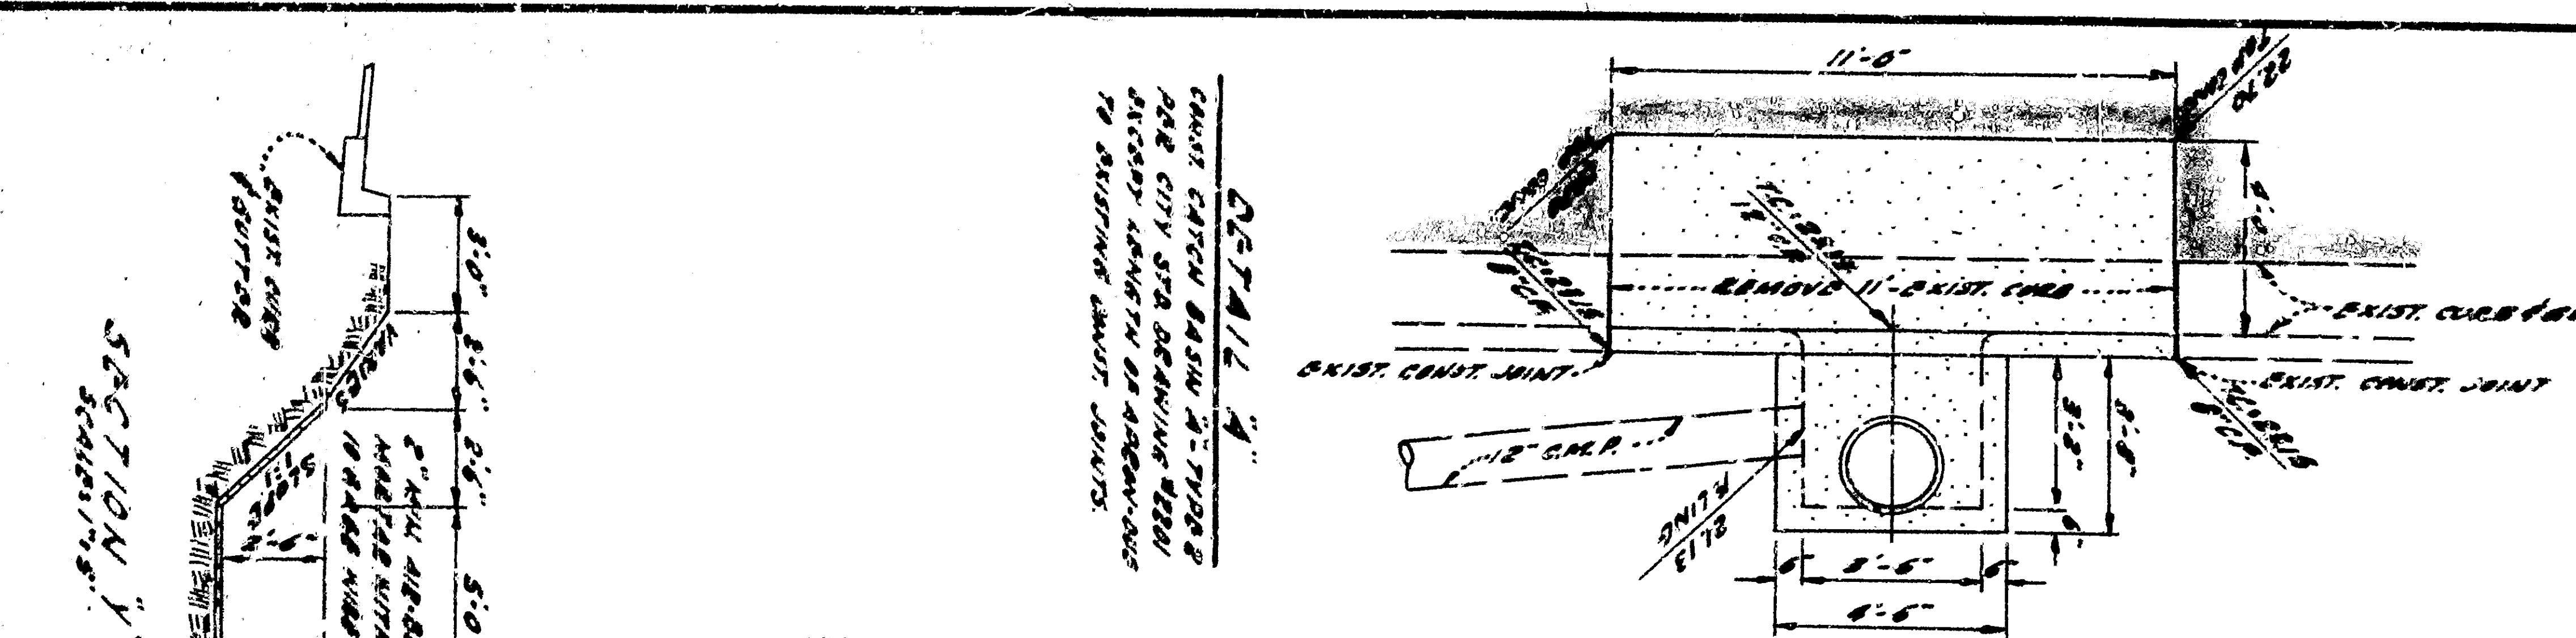


PLAN-DRAINAGE EASEMENT

 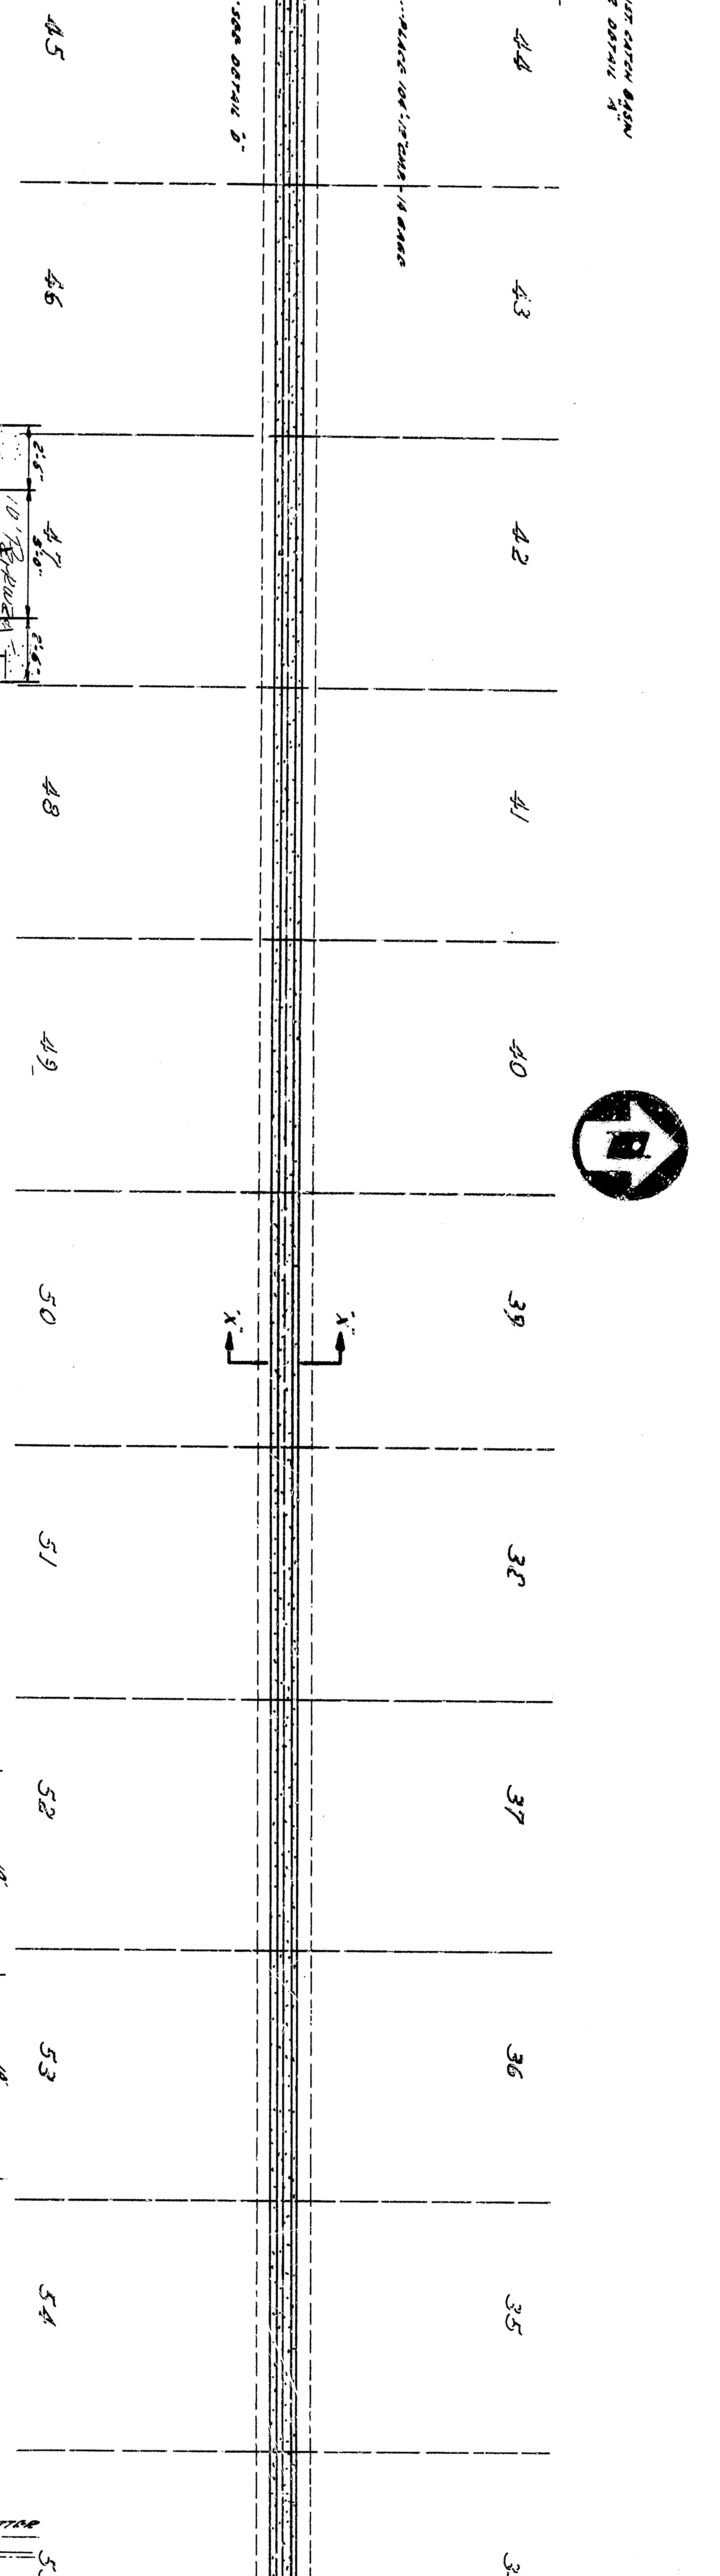

TRACT No. 6542  
DRAINAGE EASEMENT

DRAWING No. 2973  
SHEET 7  
OF 7 SHEETS

  

TRACT No. 6542  
 DRAINAGE EASEMENT  
 SHEET 7  
 OF 7 SHEETS

DRAWING No.  
 2973  
 SHEET 7  
 OF 7 SHEETS