

APPROXIMATE QUANTITIES

1. 18" CONC. CURB - 12,444	2. 18" CONC. GUTTER - 12,444

GENERAL NOTES




NEVIE & BRUDIN
CIVIL ENGINEERS
197 WEST FIFTH ST. SAN BERNARDINO, CALIF.
DATE: JULY 1968

CITY OF SAN BERNARDINO
DEPARTMENT OF ENGINEERING
IMPROVEMENT PLANS
TRACT 6548

APPROVED BY: [Signature]
DRAWN BY: [Signature]
CHECKED BY: [Signature]
DATE: JULY 1968

115-240

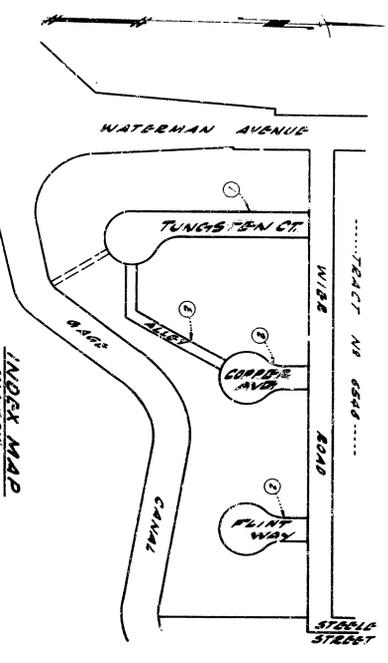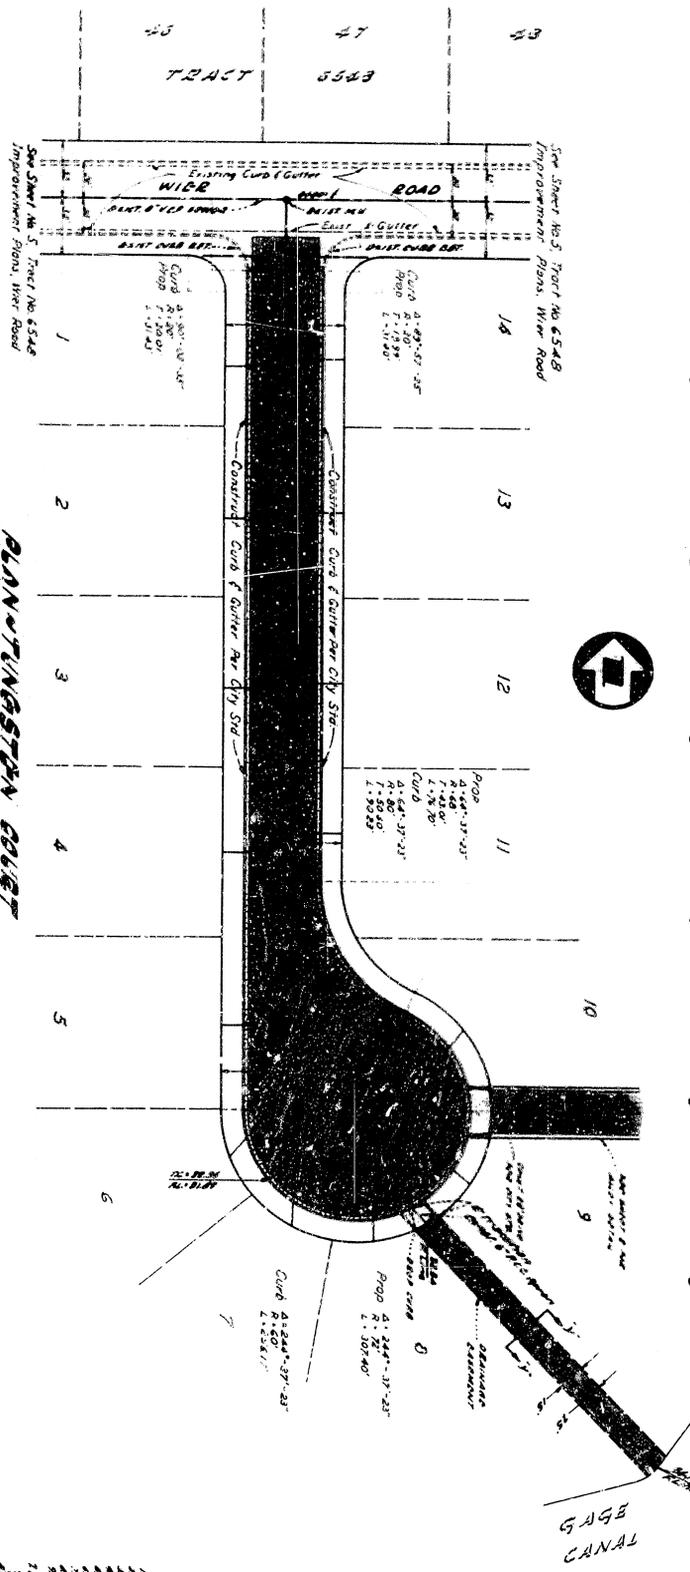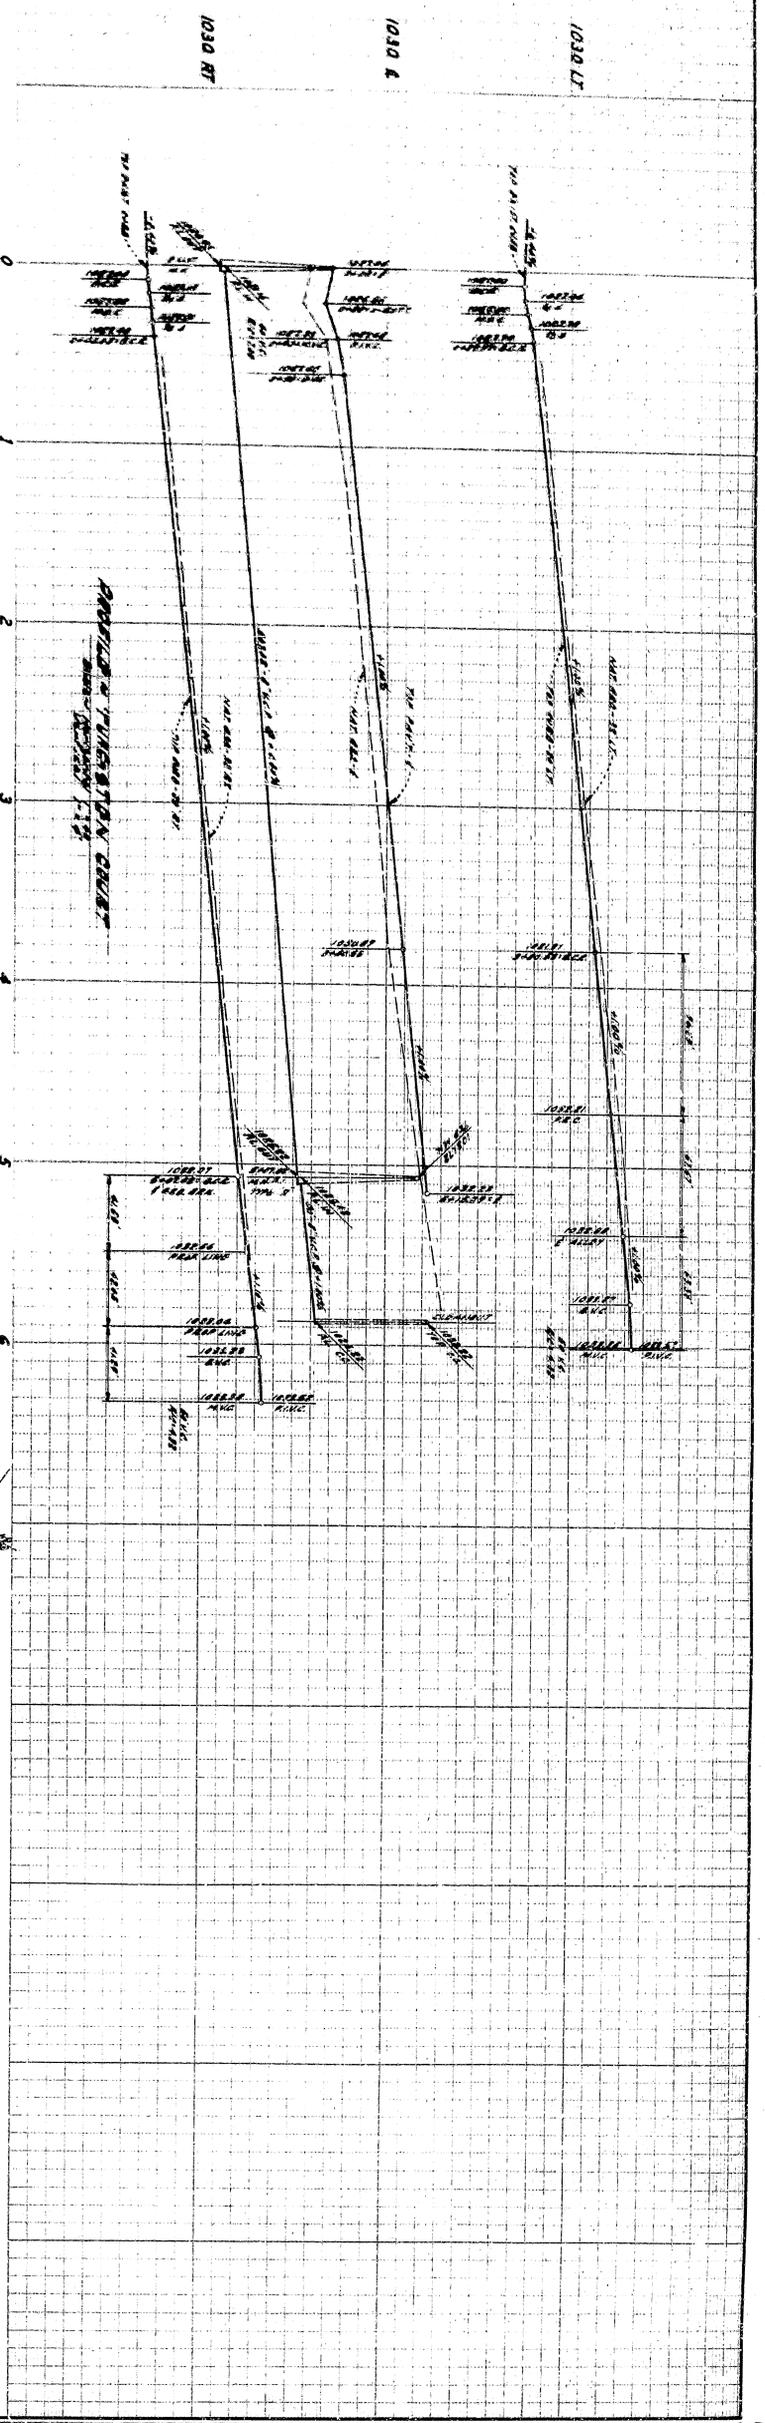

APPROXIMATE QUANTITIES

GENERAL NOTES

- All work to be done in accordance with the specifications for the City of San Bernardino.

NEVIE & BRUDIN
CIVIL ENGINEERS
197 WEST 5TH ST. SAN BERNARDINO, CALIF.
DATE: JULY 1968

CITY OF SAN BERNARDINO
DEPARTMENT OF ENGINEERING
IMPROVEMENT PLANS
TRACT 6548
TUNGSSTEN COURT
SCALE: 1"=10'

SUBMITTED BY: [Signature]
APPROVED BY: [Signature]
DRAWING NO.: 2375
SHEET: 1
REVISIONS: [Table]