


- MODULE 1A NEW DIAL VOICE RECORDER FOR RECORDING RADIO COMMUNICATION.
- MODULE 2A EXISTING 75 CONTROL PANEL.
- MODULE 3A EXISTING FIRE DEPT. R.M. RADIO.
- MODULE 4A MASTER PUBLIC ADDRESS STATION FOR STATION #1. LOWER PANEL, SWITCHES AND PILOT LIGHTS. ONE HALF UPPER PANEL, EXISTING SPEAKER FOR POLICE. UPPER PANEL, SPEAKER FOR PUBLIC ADDRESS INTERCOM.
- MODULE 1B 12 SWITCHES AND PILOT LIGHTS FOR SELECTIVE TELEGRAPHIC SIGNALS TO FIRE STATION. (SPACE FOR 8 FUTURE STATIONS.)
- MODULE 2B SWITCHES, PILOT LIGHTS, CONTROLS AND MICROPHONE FOR SELECTIVE VOICE COMMUNICATION TO ALL FIRE STATIONS. UPPER PANEL, SPEAKER - LOWER PANEL, SWITCHES AND PILOT LIGHTS.
- MODULE 3B EXISTING PEARLESS TRANSMITTER TO BE CONVERTED OVER TO TYPE 'A' OPERATION.
- MODULE 4B MASTER & CIRCUIT RECORDER WITH TIME STAMP AND CIRCUIT LINE RECORDER WITH TIME STAMP
- MODULE 5B EXISTING DUAL VOICE RECORDER FOR RECORDING TELEPHONE COMMUNICATION.
- MODULE 6B SPARE PANEL.
- 7B FORMICA WAITING TOP.

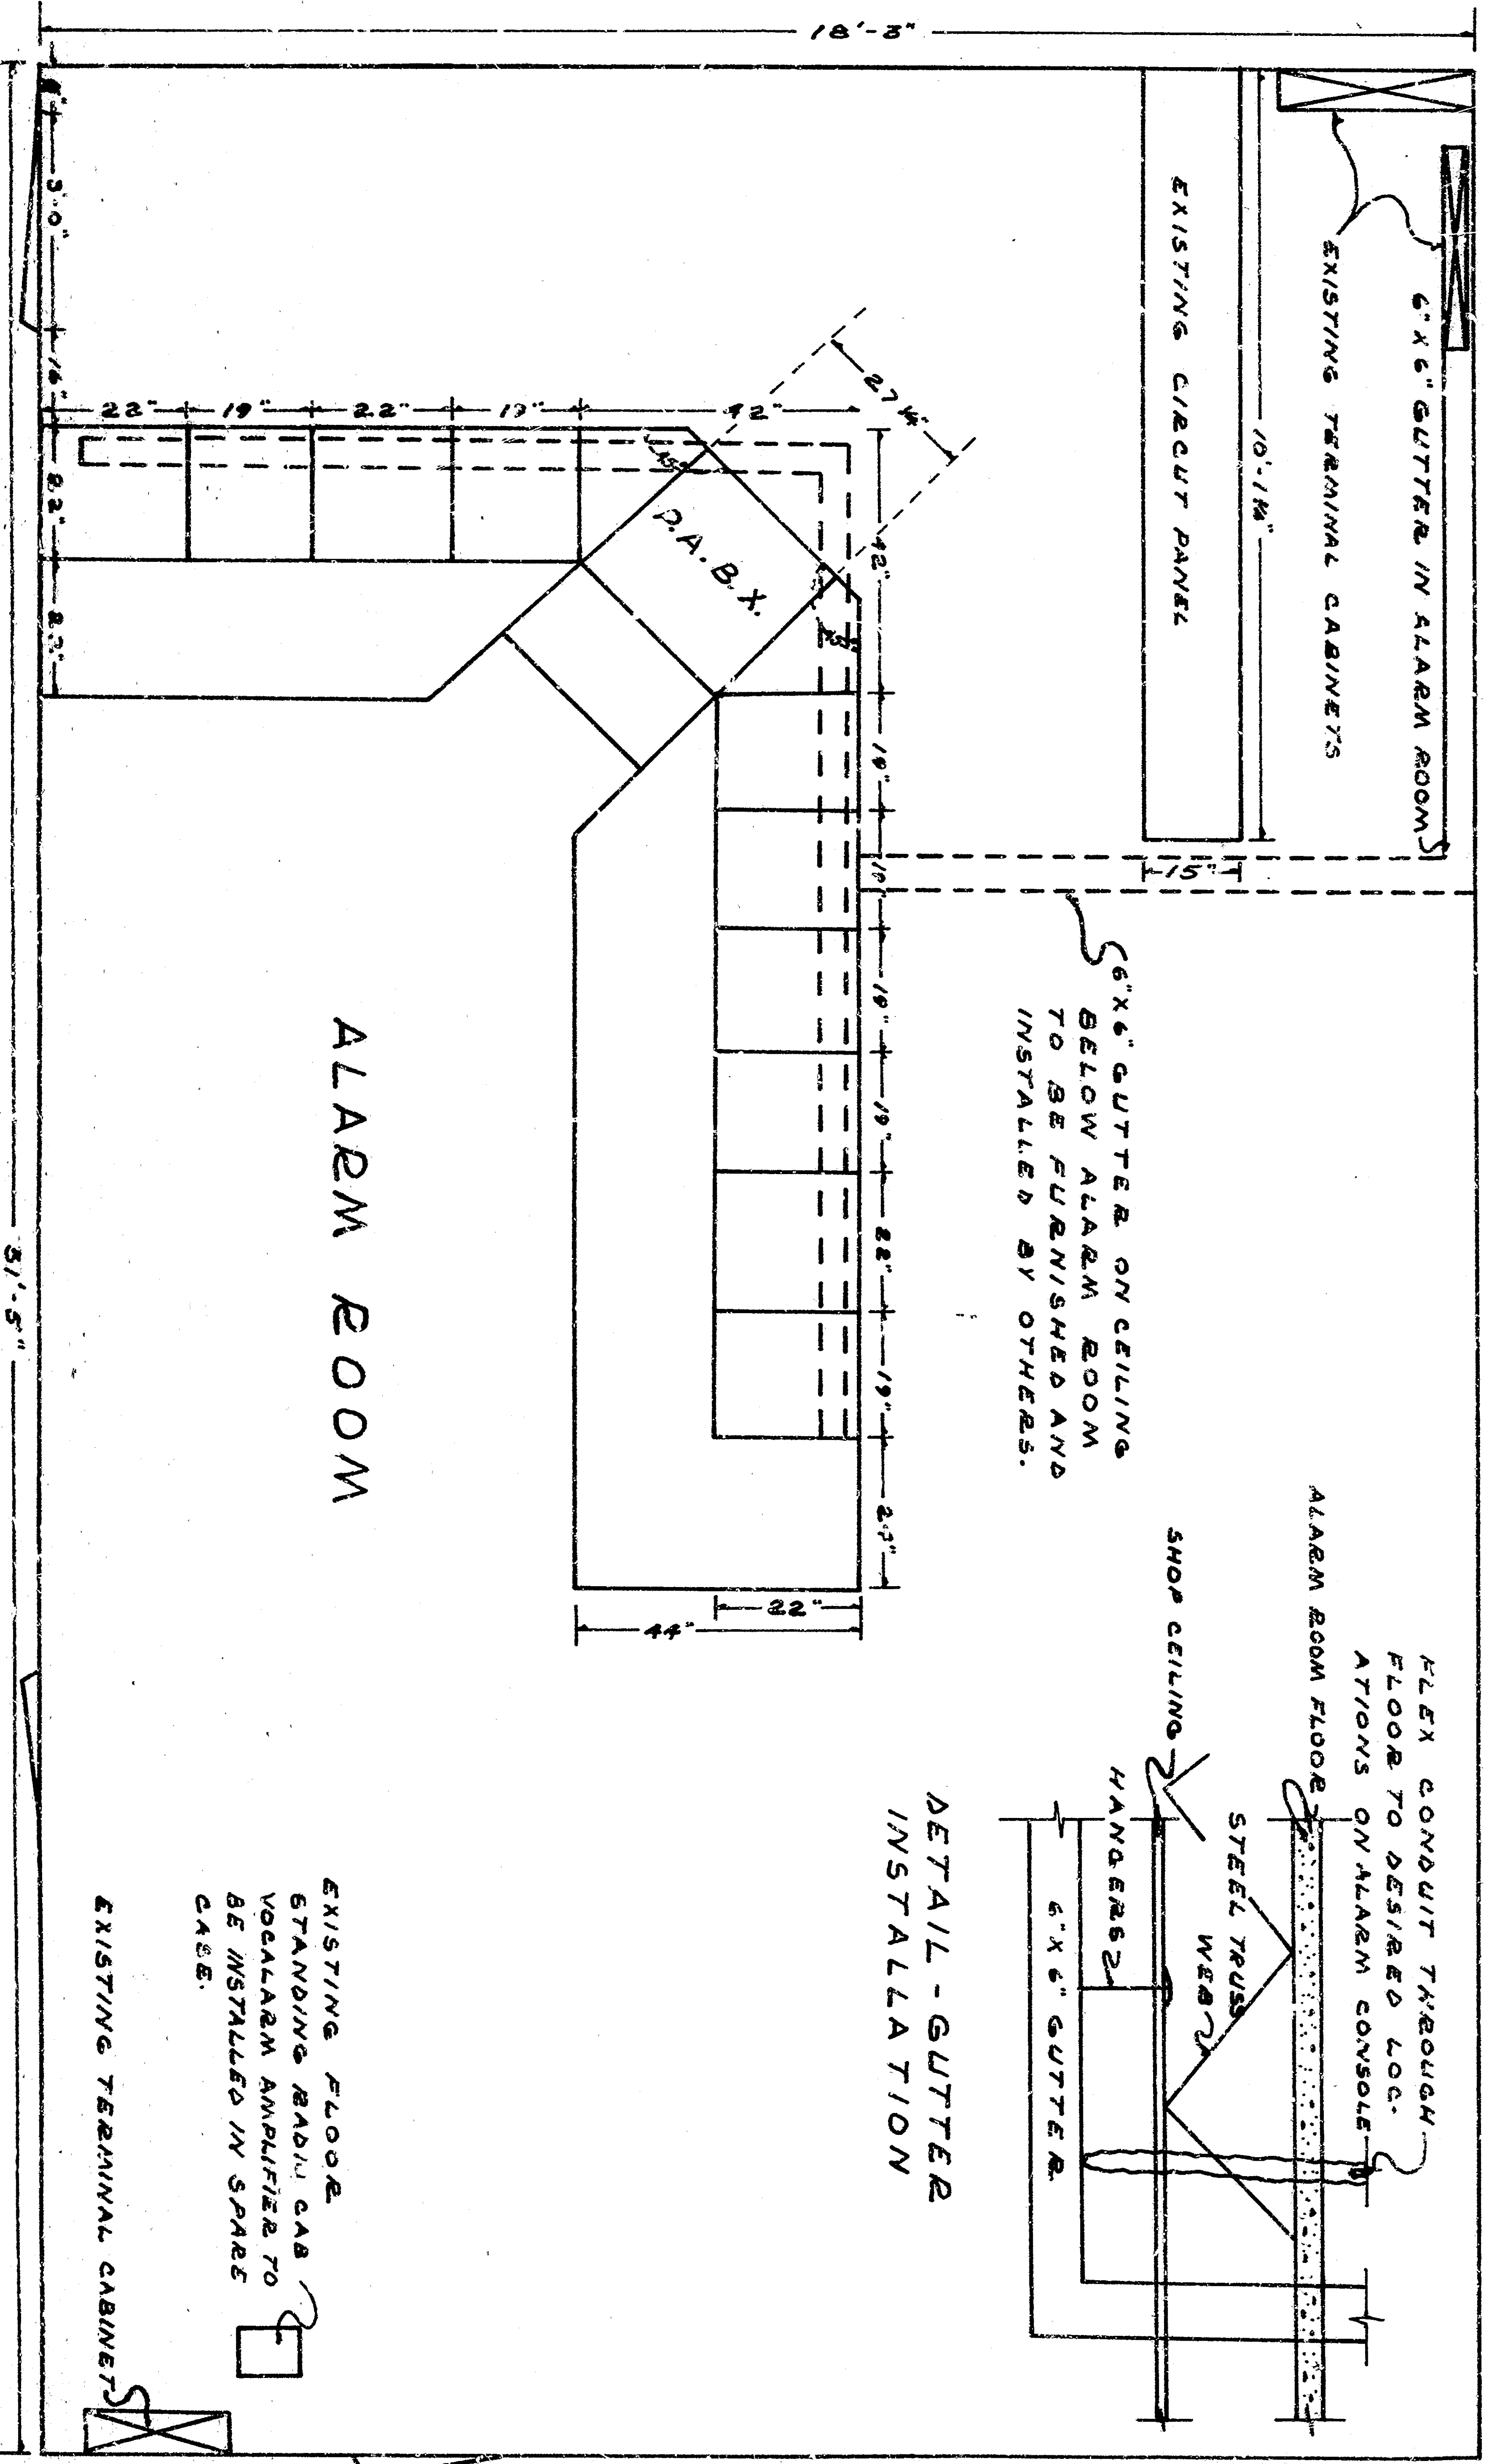

PLAN No 2976
 A PLAN FOR THE
 SAN BERNARDINO CITY
 FIRE DEPARTMENT
 ALARM HEADQUARTERS
 GUS SELLA
 SUPERINTENDENT-ALARM SYSTEM