
 


TYPICAL ROADWAY IMPROVEMENT SECTION
2ND STREET

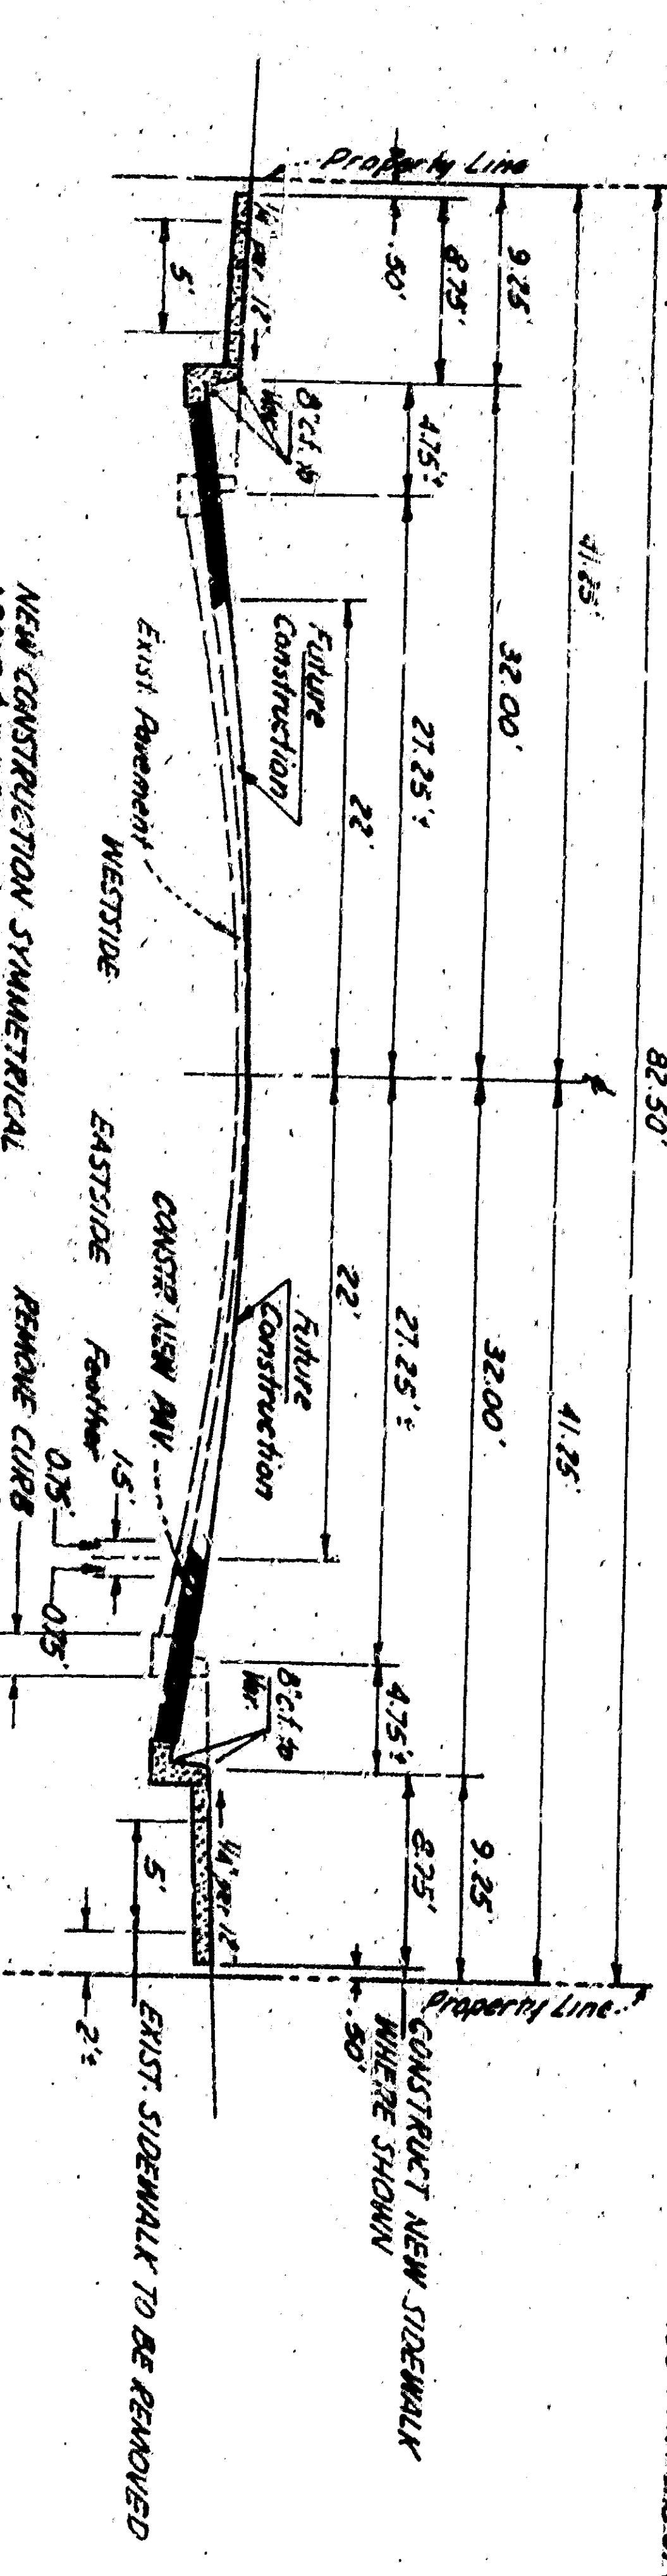

GENERAL NOTES

1. All drawings shown on this plan are existing.
2. Cut all pipe drains at new curb face - See detail, Sheet No. 3.
3. All items belonging to the various R/W's will be removed and relocated by them at no cost to the contractor.
4. All parking meter bases shall be removed by contractor and disposed of. Meter posts shall be stockpiled for relocation.
5. Slight adjustment of gutter grades may be made during construction to meet existing or as set forth in Sec. 72 of Standard Specifications, Dept. of Public Works, State of California.
6. Sidewalk construction shall be done to match existing or as set forth in Sec. 72 of Standard Specifications, Dept. of Public Works, State of California.
7. Work to be done by others - See 17 409 of Specifications.

NOTE: SEE SHEET NO. 3 FOR DETAILS

REDEVELOPMENT AGENCY OF THE CITY OF SAN BERNARDINO

MEADOWBROOK PROJECT AREA NO. 1

2ND STREET STODDARD AVE. TO ARROWHEAD AVE.

DEPARTMENT OF ENGINEERING

CITY OF SAN BERNARDINO

2ND STREET STODDARD AVE. TO ARROWHEAD AVE.


REGISTERED CIVIL ENGINEER NO. 5344

APPROVED: [Signature]



DATE: [Date]

297

PROFILE

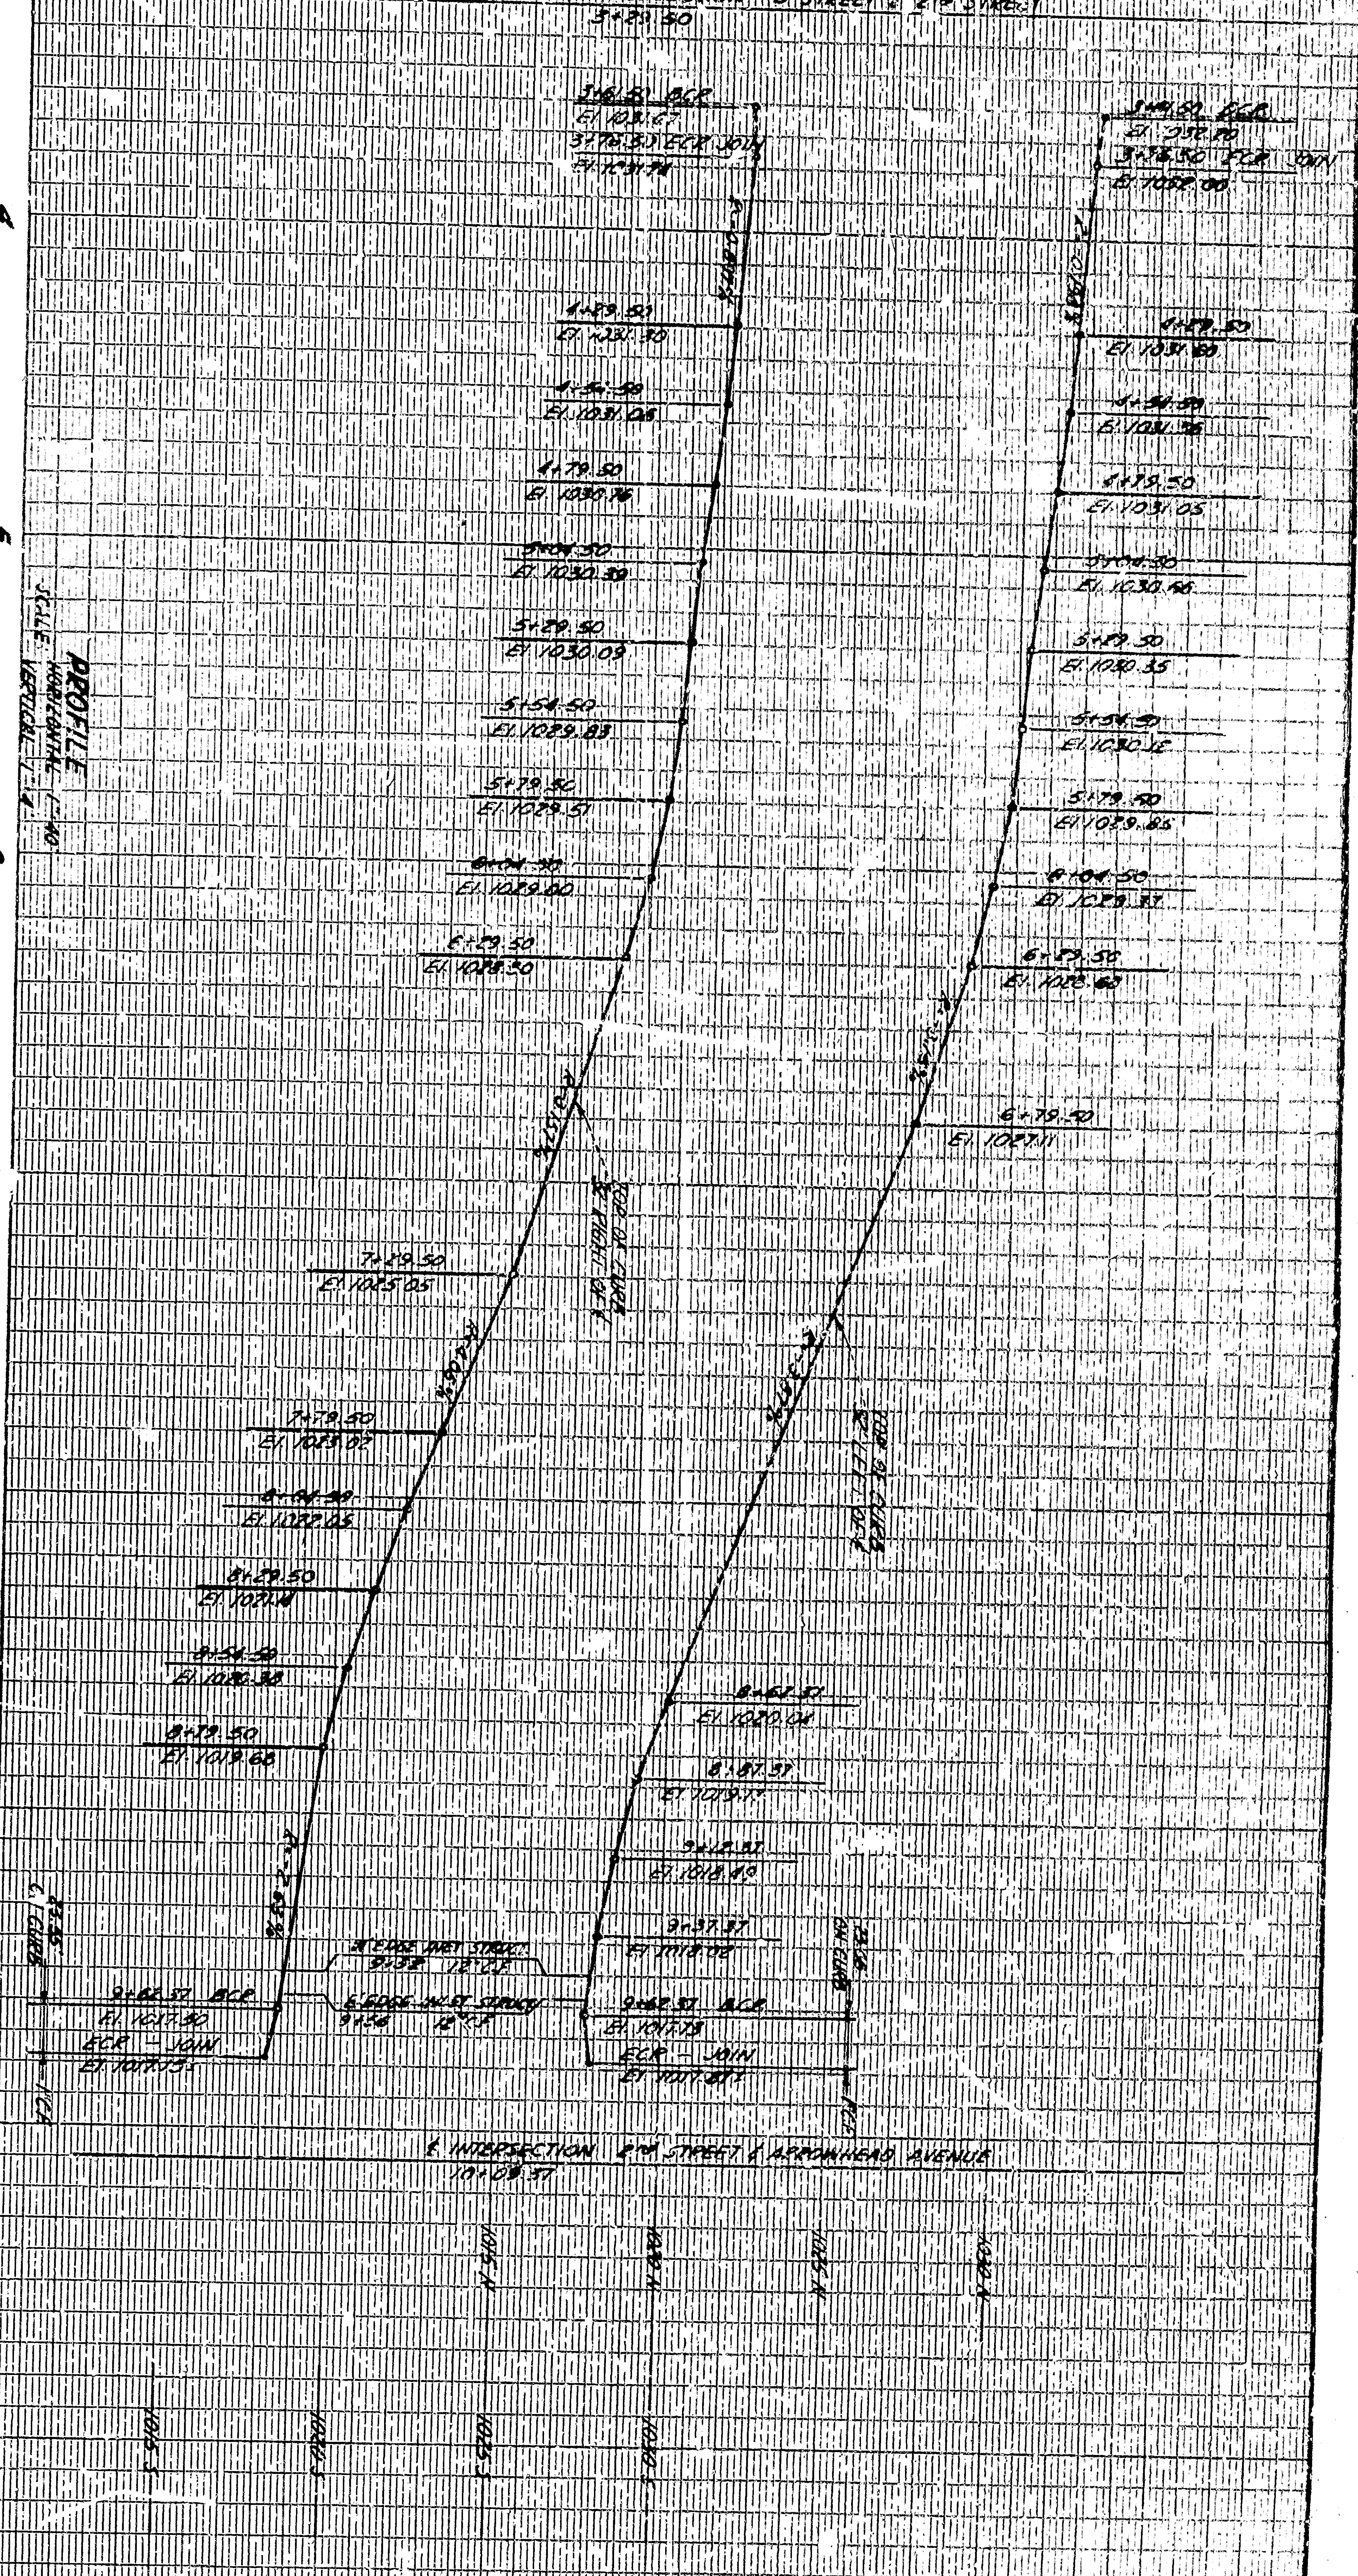


TYPICAL ROADWAY IMPROVEMENT SECTION
2ND STREET

 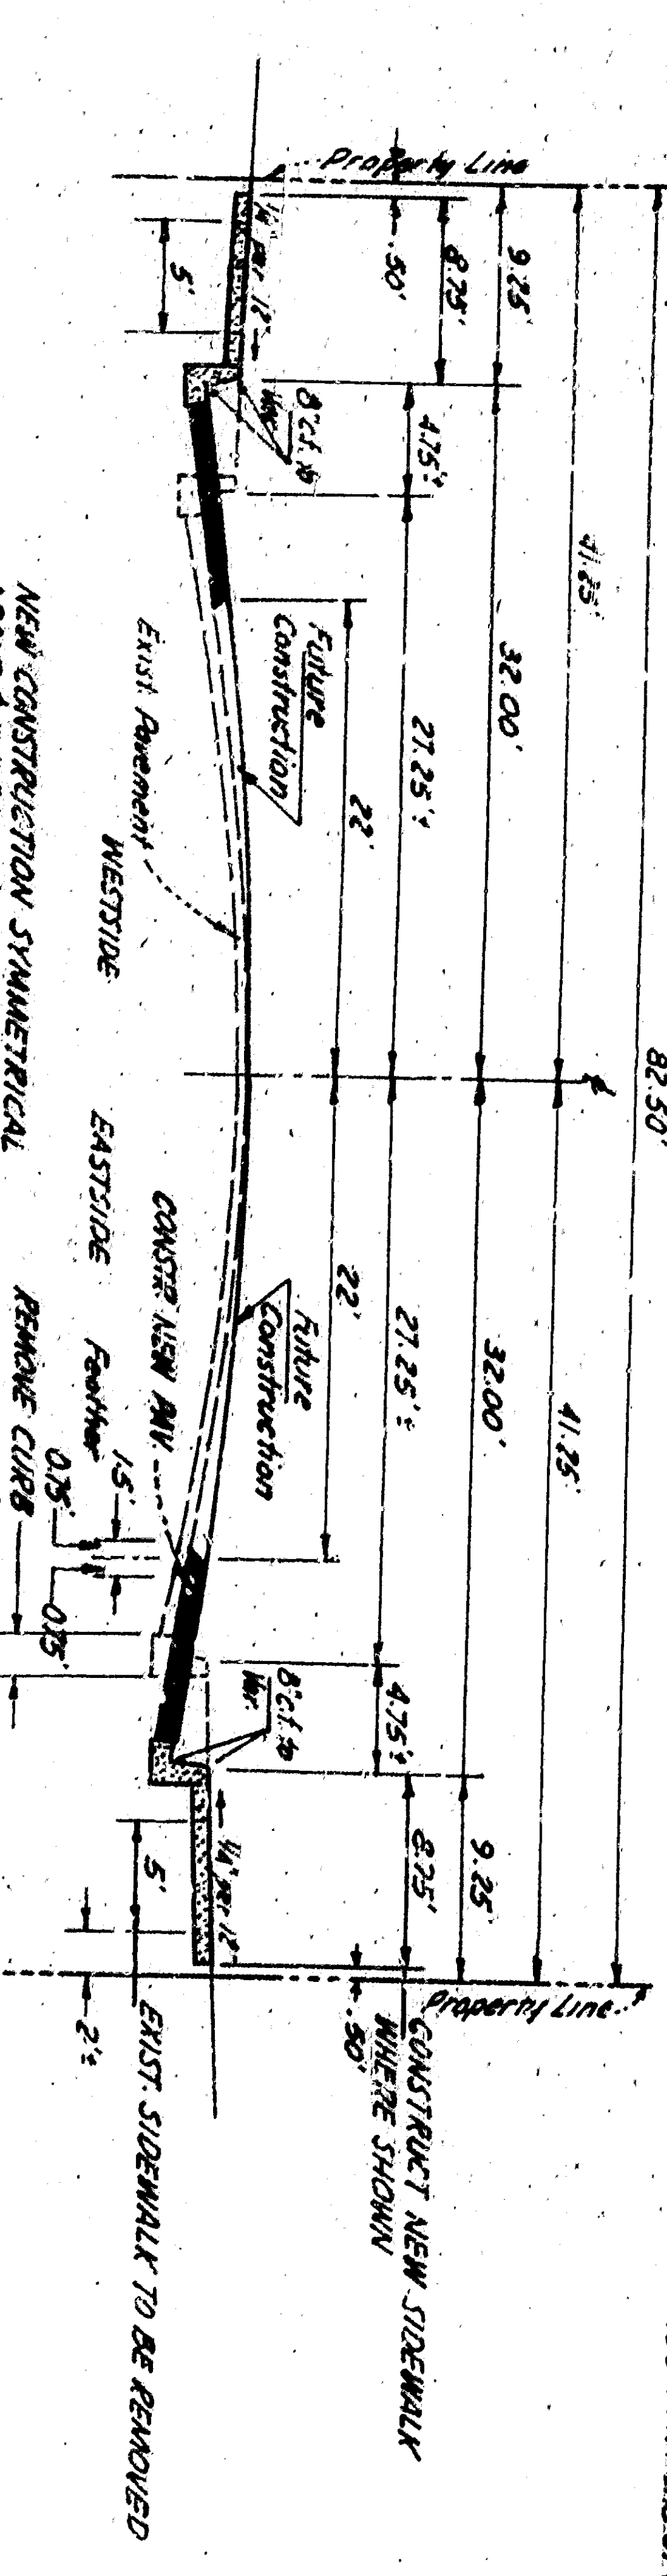

GENERAL NOTES

1. All drawings shown on this plan are existing.
2. Cut all pipe drains at new curb face - See detail, Sheet No. 3.
3. All items belonging to the various R/W's will be removed and relocated by them at no cost to the contractor.
4. All parking meter bases shall be removed by contractor and disposed of. Meter posts shall be stockpiled for relocation.
5. Slight adjustment of gutter grades may be made during construction to meet existing or as set forth in Sec. 72 of Standard Specifications, Dept. of Public Works, State of California.
6. Sidewalk construction shall be done to match existing or as set forth in Sec. 72 of Standard Specifications, Dept. of Public Works, State of California.
7. Work to be done by others - See 17 409 of Specifications.

 

REDEVELOPMENT AGENCY OF THE CITY OF SAN BERNARDINO
MEADOWBROOK PROJECT AREA NO. 1
2ND STREET STODDARD AVE. TO ARROWHEAD AVE.

ACCEPTED BY: [Signature]
 REGISTERED CIVIL ENGINEER NO. 5344

DESIGNED BY: [Signature]
 REGISTERED CIVIL ENGINEER NO. 5344

DRAWN BY: [Signature]




DATE: [Date]

297

NOTE: SEE SHEET NO. 3 FOR DETAILS

NOTE: SEE SHEET NO. 4 FOR ENLARGED PLAN OF INTERSECTION

TYPICAL ROADWAY IMPROVEMENT SECTION
2ND STREET

  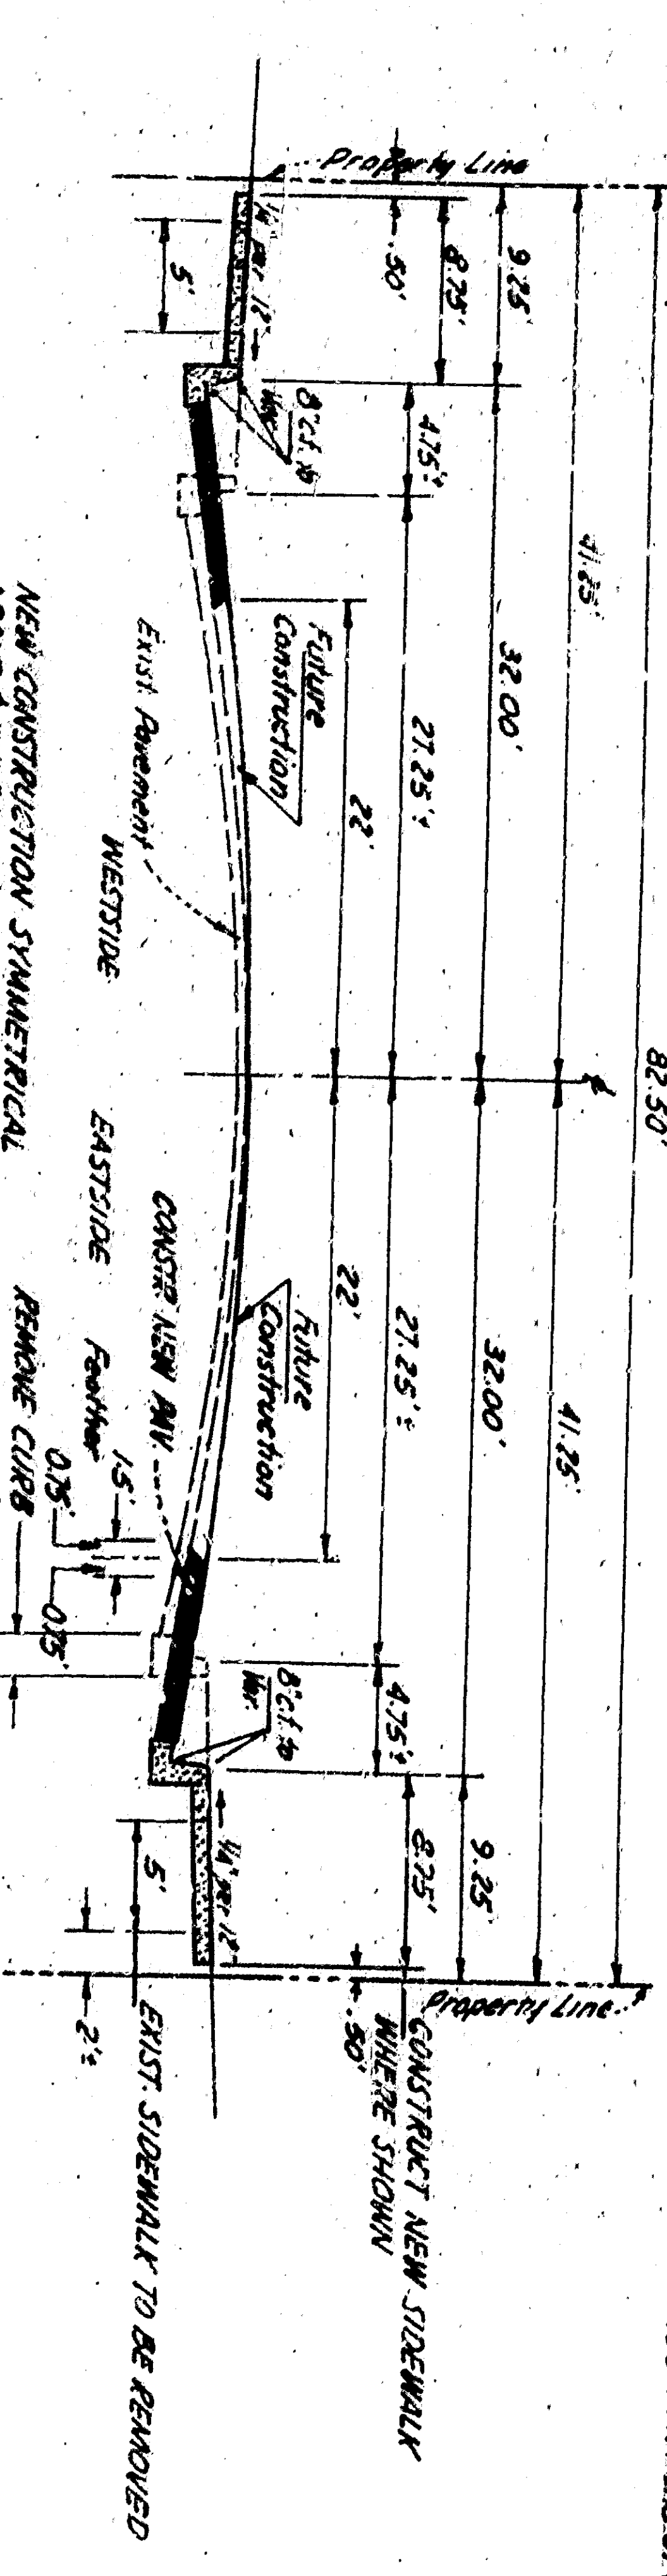

GENERAL NOTES

1. All drawings shown on this plan are existing.
2. Cut all pipe drains at new curb face - See detail, Sheet No. 3.
3. All items belonging to the various R/W's will be removed and relocated by them at no cost to the contractor.
4. All parking meter bases shall be removed by contractor and disposed of. Meter posts shall be stockpiled for relocation.
5. Slight adjustment of gutter grades may be made during construction to meet existing or as set forth in Sec. 72 of Standard Specifications, Dept. of Public Works, State of California.
6. Sidewalk construction shall be done to match existing or as set forth in Sec. 72 of Standard Specifications, Dept. of Public Works, State of California.
7. Work to be done by others - See 17 409 of Specifications.

PLAN 2ND STREET

ARROWHEAD STREET

NOTE: SEE SHEET NO. 3 FOR DETAILS

REDEVELOPMENT AGENCY OF THE CITY OF SAN BERNARDINO

MEADOWBROOK PROJECT AREA NO. 1

2ND STREET STODDARD AVE. TO ARROWHEAD AVE.

ACCEPTED BY: [Signature]

REGISTERED CIVIL ENGINEER NO. 5344

DESIGNED BY: [Signature]

REGISTERED CIVIL ENGINEER NO. 5344

DRAWN BY: [Signature]

297