
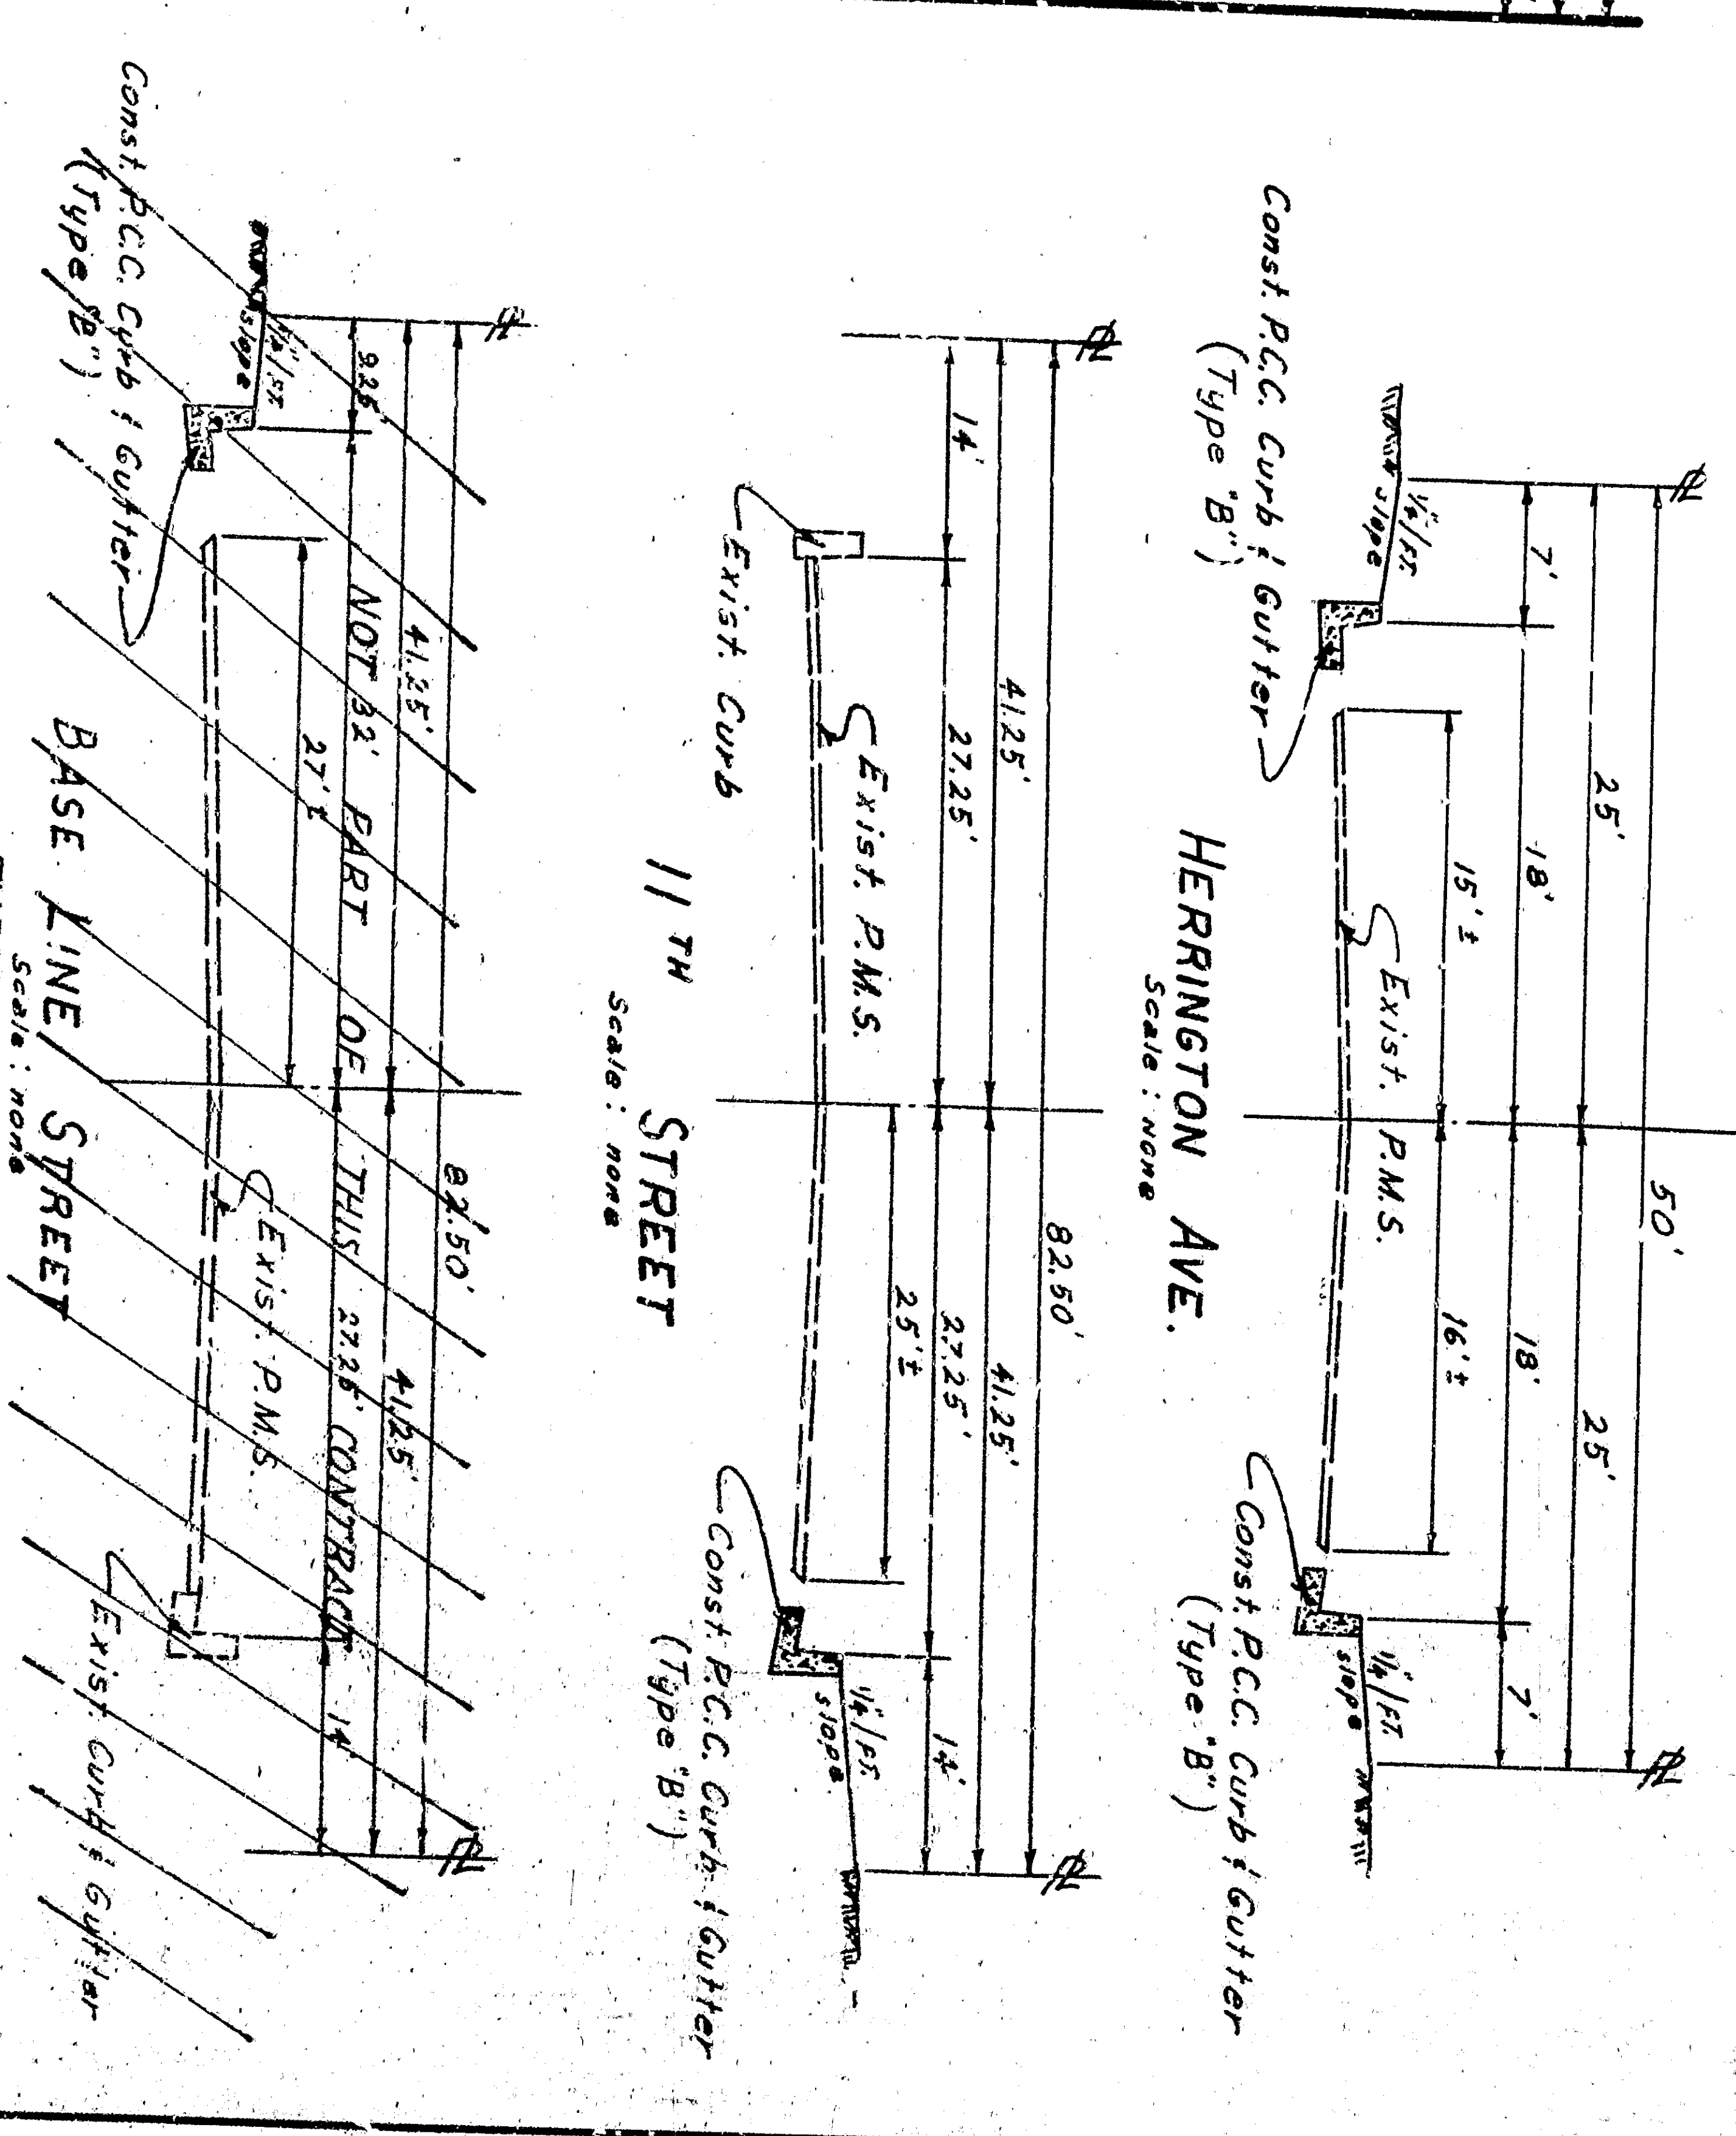
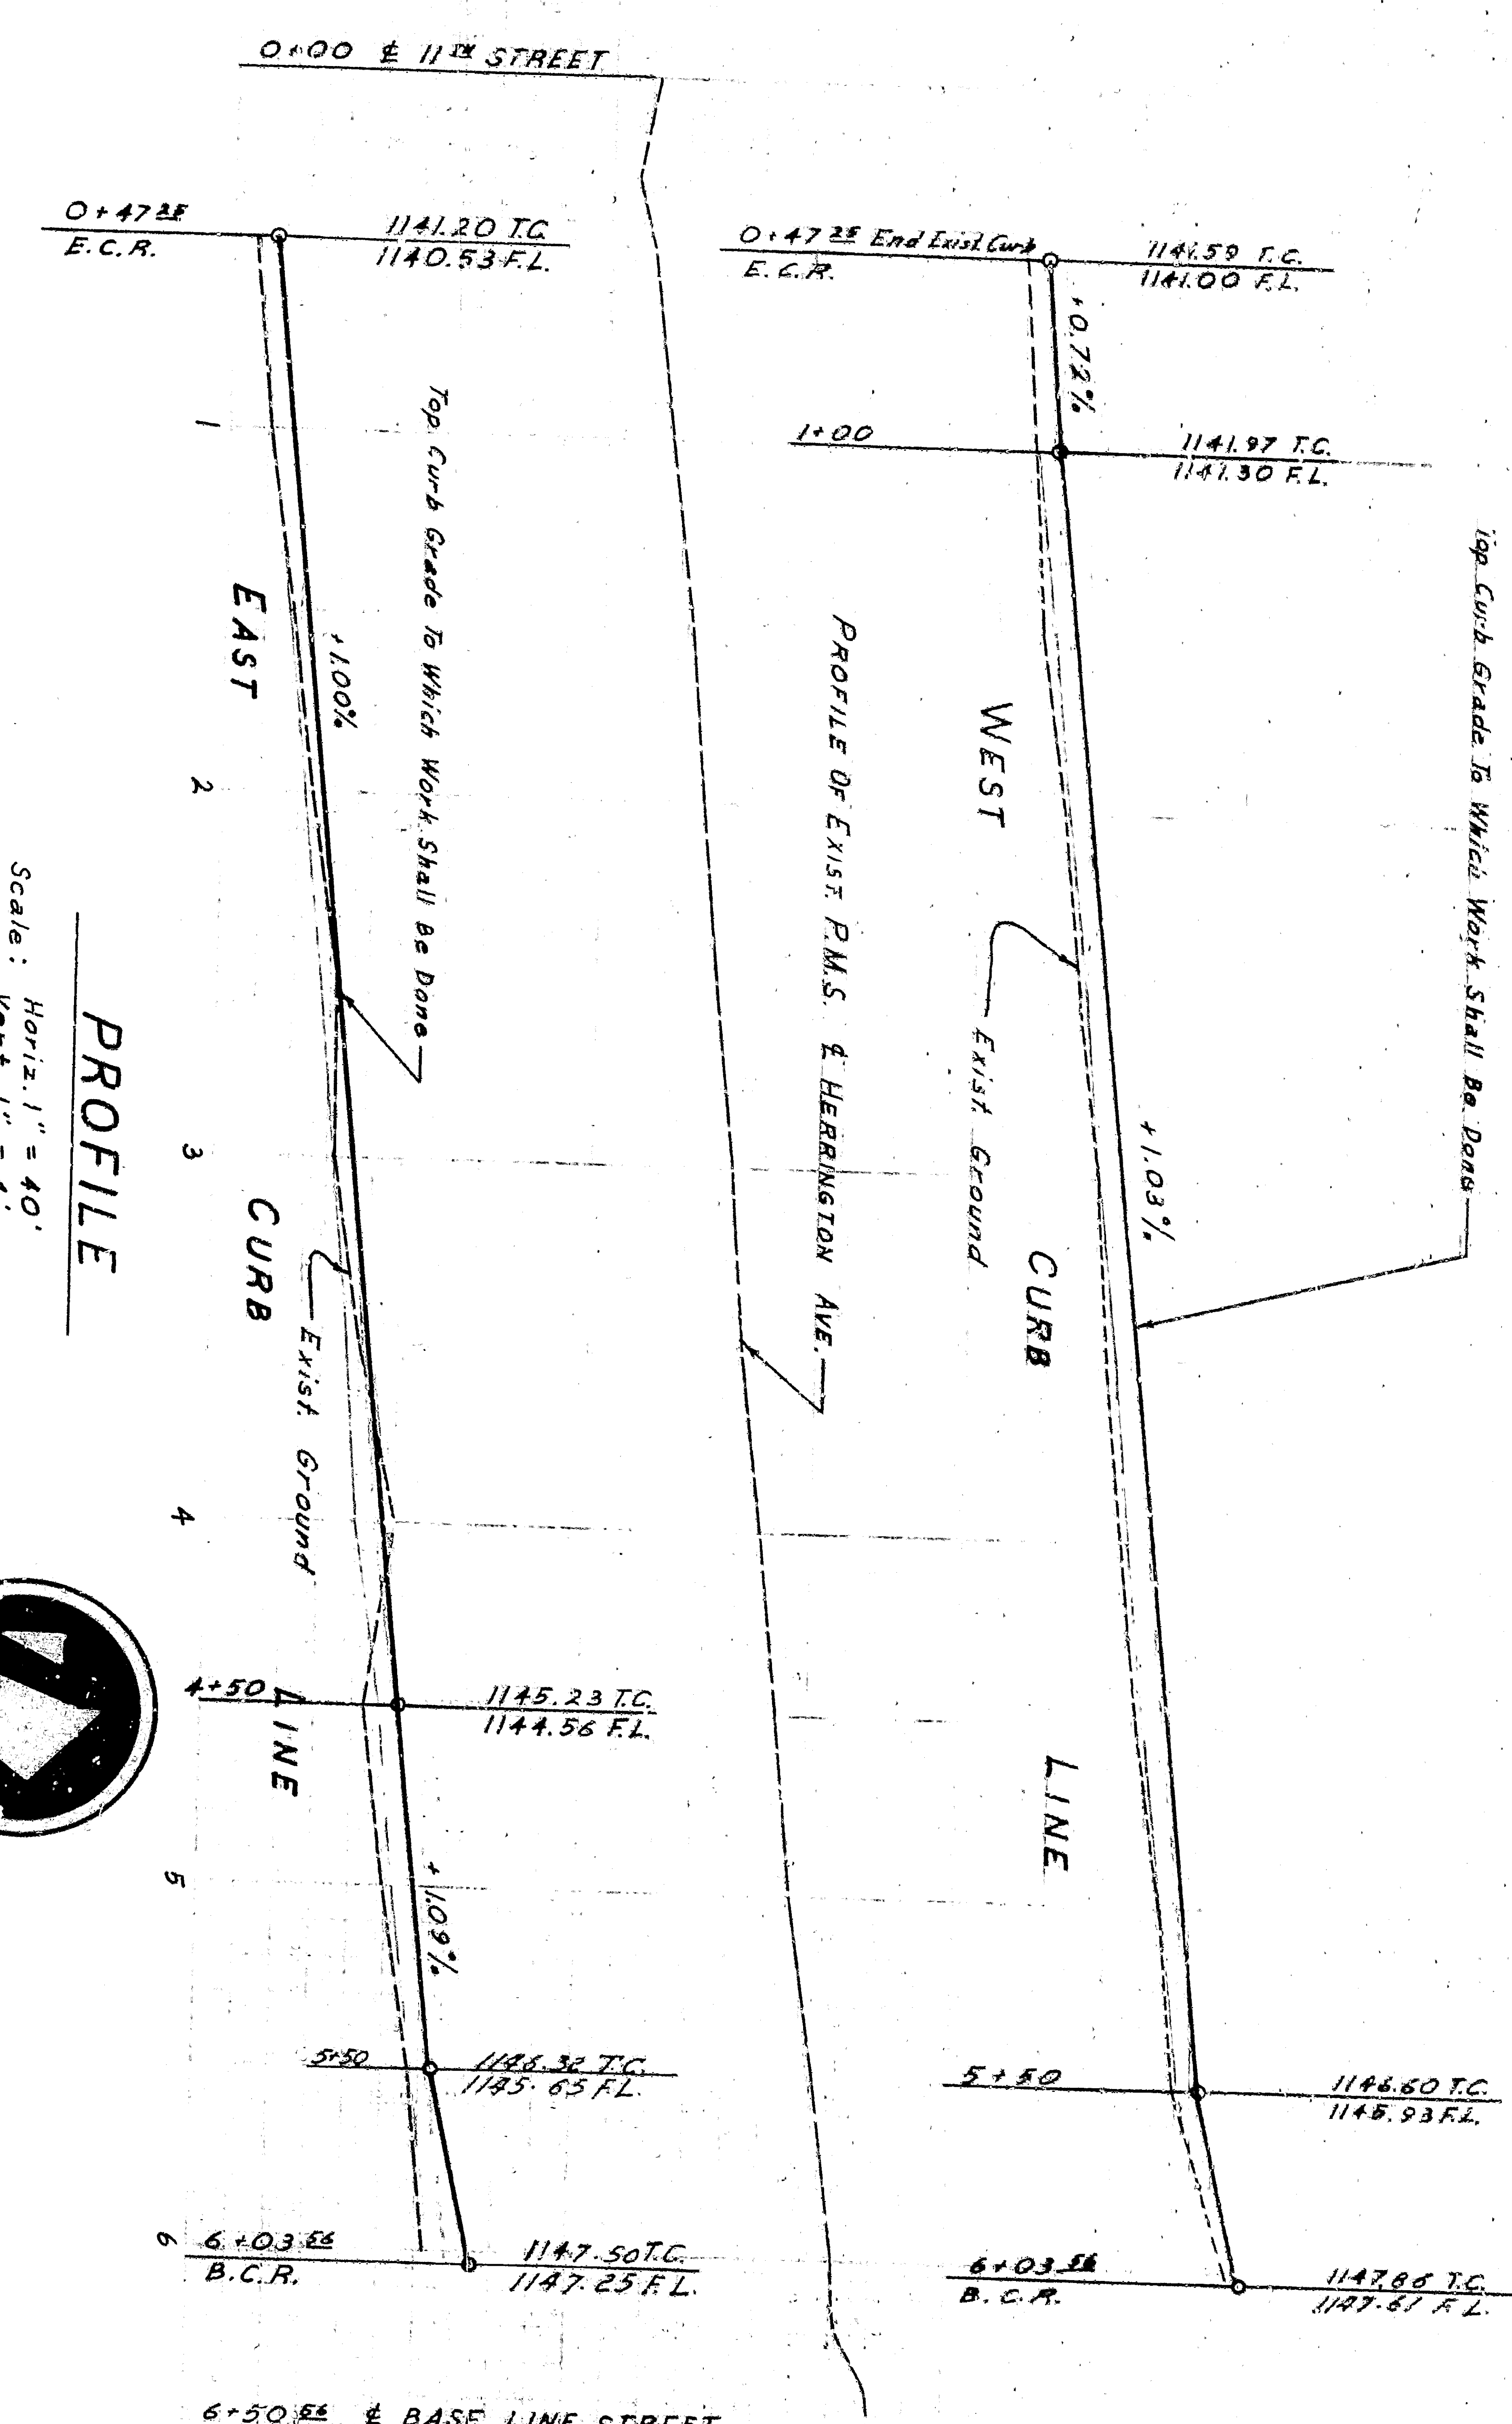


BENCH MARK E.L. 11419 M.S.L.
 E. OF 11TH ST. & HERRINGTON AVE.
 CURB OF SAN BERNARDINO, CALIF.



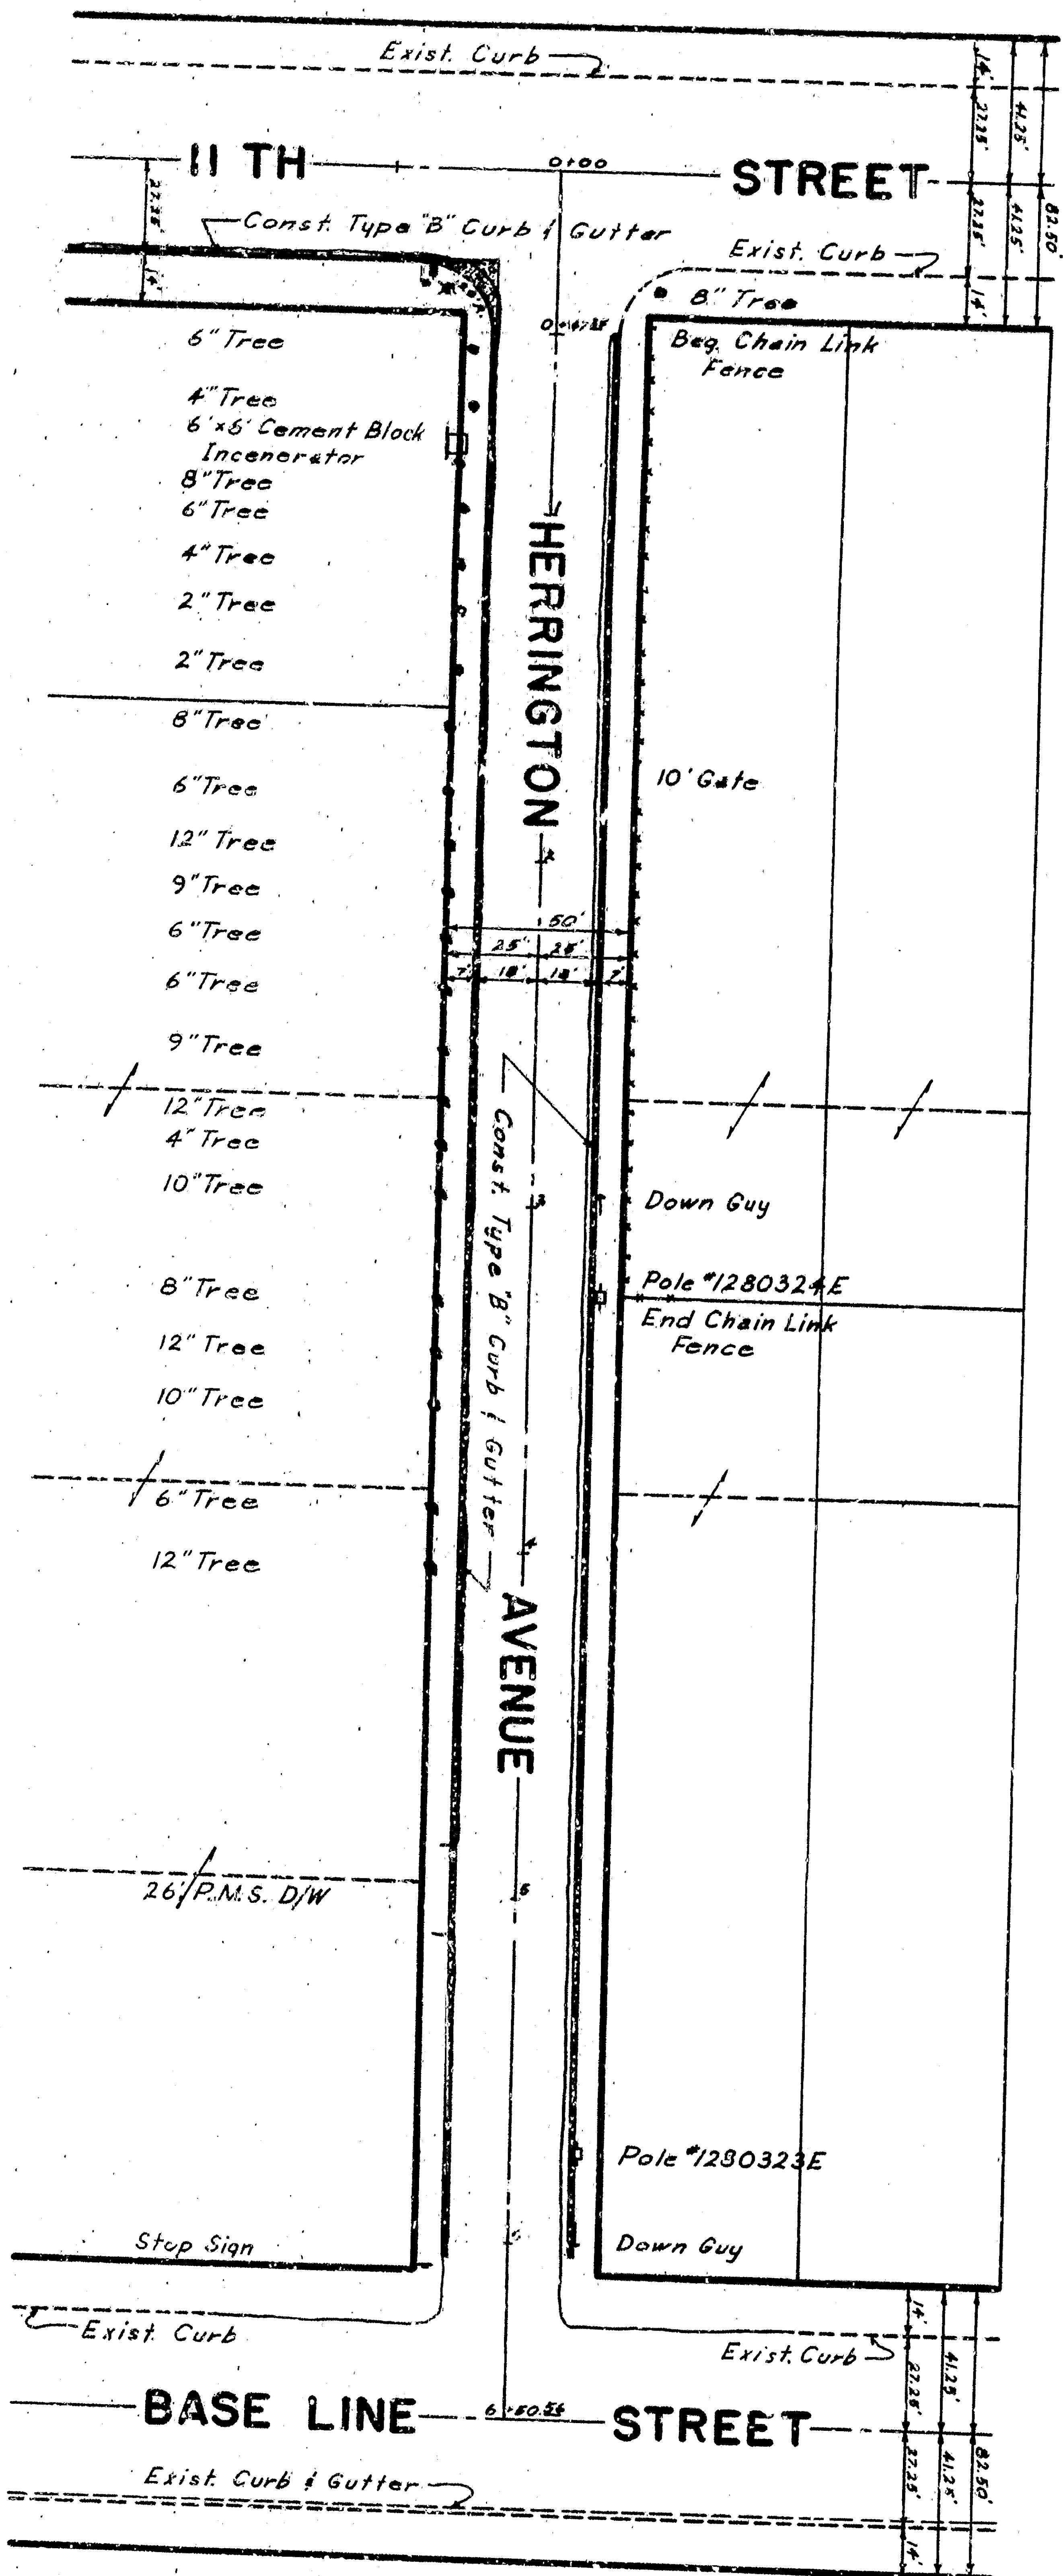


GENERAL NOTES

1. All work embodied on these plans shall be done in conformity with applicable provisions of Standard Specifications No. 221 of Standard Drawings No. 231 on file in the Office of the City Engineer.
2. Recess Curb for Driveways where necessary. Exact location & width to be determined in the field. Widths not to exceed City Standards.
3. Payment for all earthwork and watering shall be included in prices paid for other contract items of work and no additional compensation will be allowed therefor.
4. Removal of all obstructions.
5. To be removed and relocated under this contract (footings on street signs shall be Class "B" concrete, same as original installation).


APPROVED	Signature	DATE
DRAWING NO.	2982	
CHECKED BY	Dean	
SHEET 1 OF 2		
CITY OF SAN BERNARDINO		
DEPARTMENT OF ENGINEERING		
Herrington Ave. Bet 11 th St. & Base Line		
North Side 11 th St. Bet. MT. Vernon & Herrington		

BENCH MARK E.L. 11419 M.S.L.
 E. OF 11TH ST. & HERRINGTON AVE.
 CURB OF SAN BERNARDINO, CALIF.

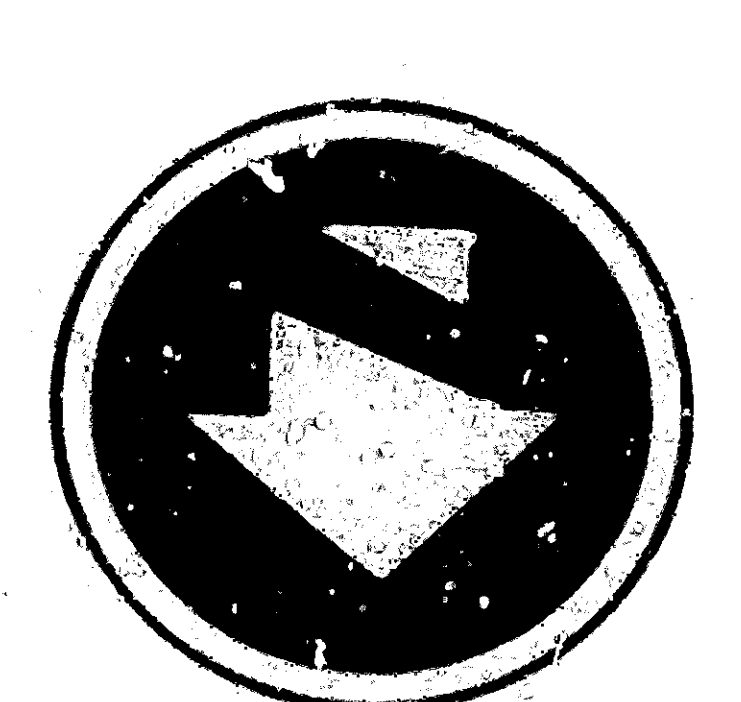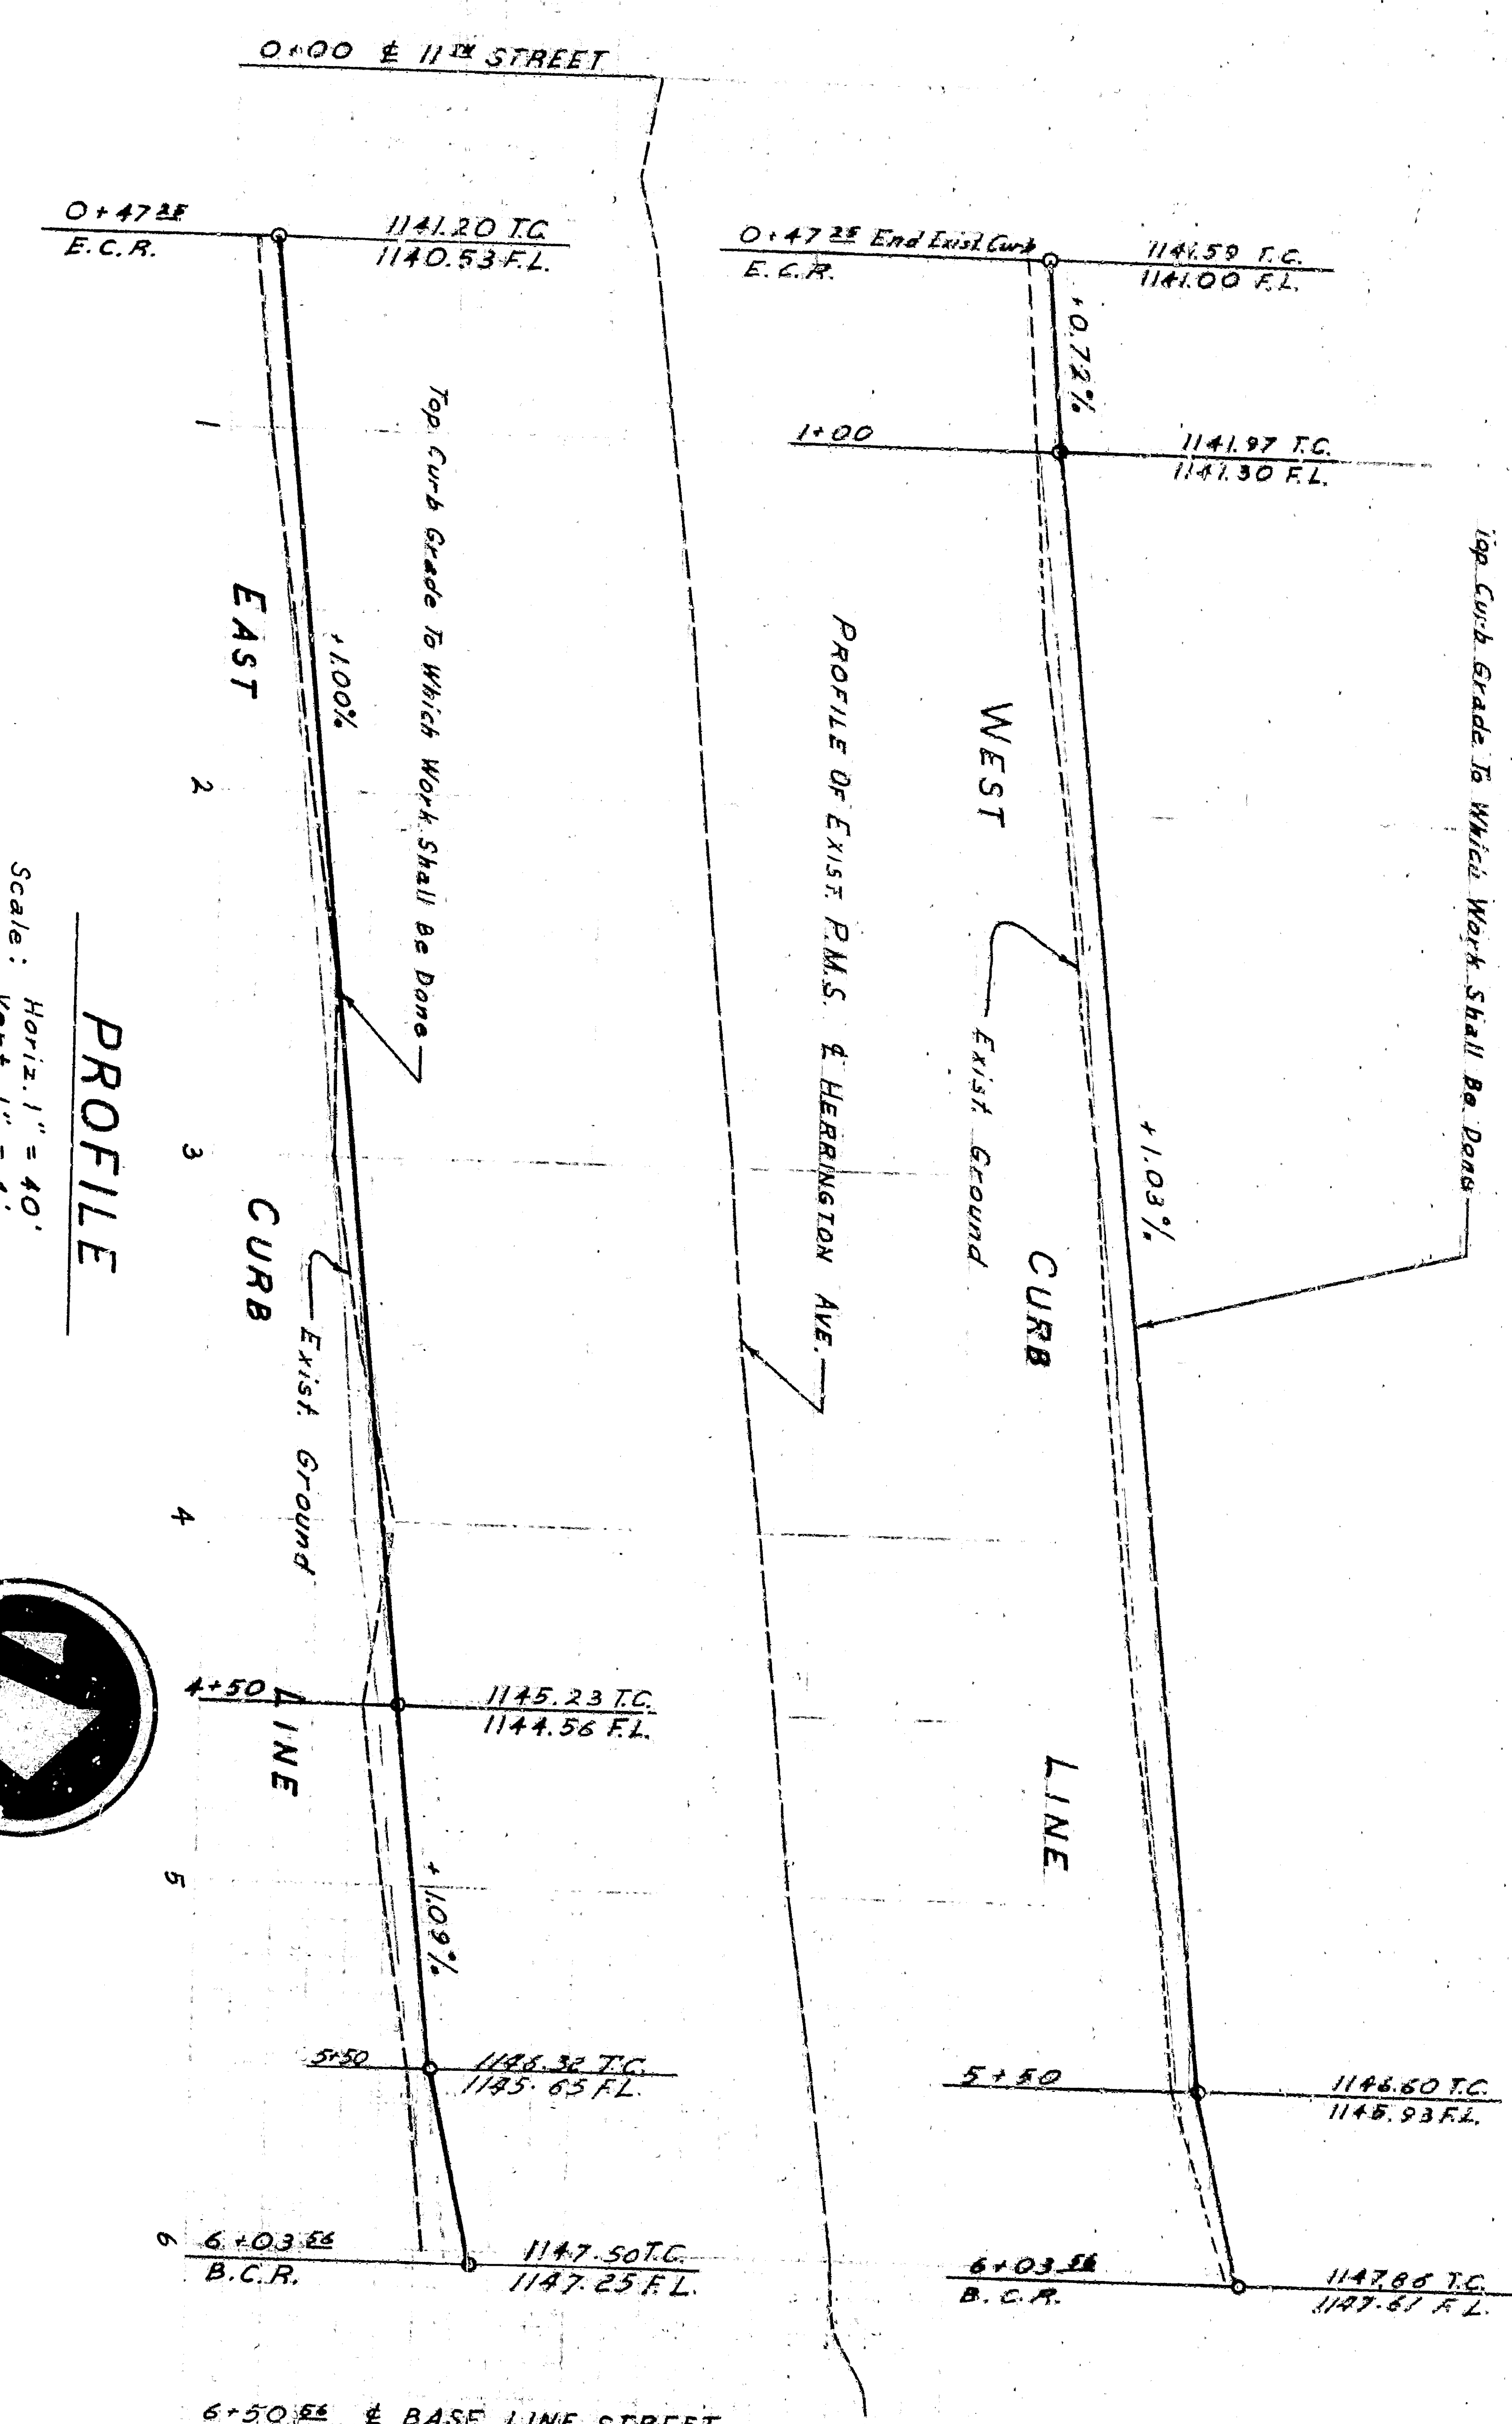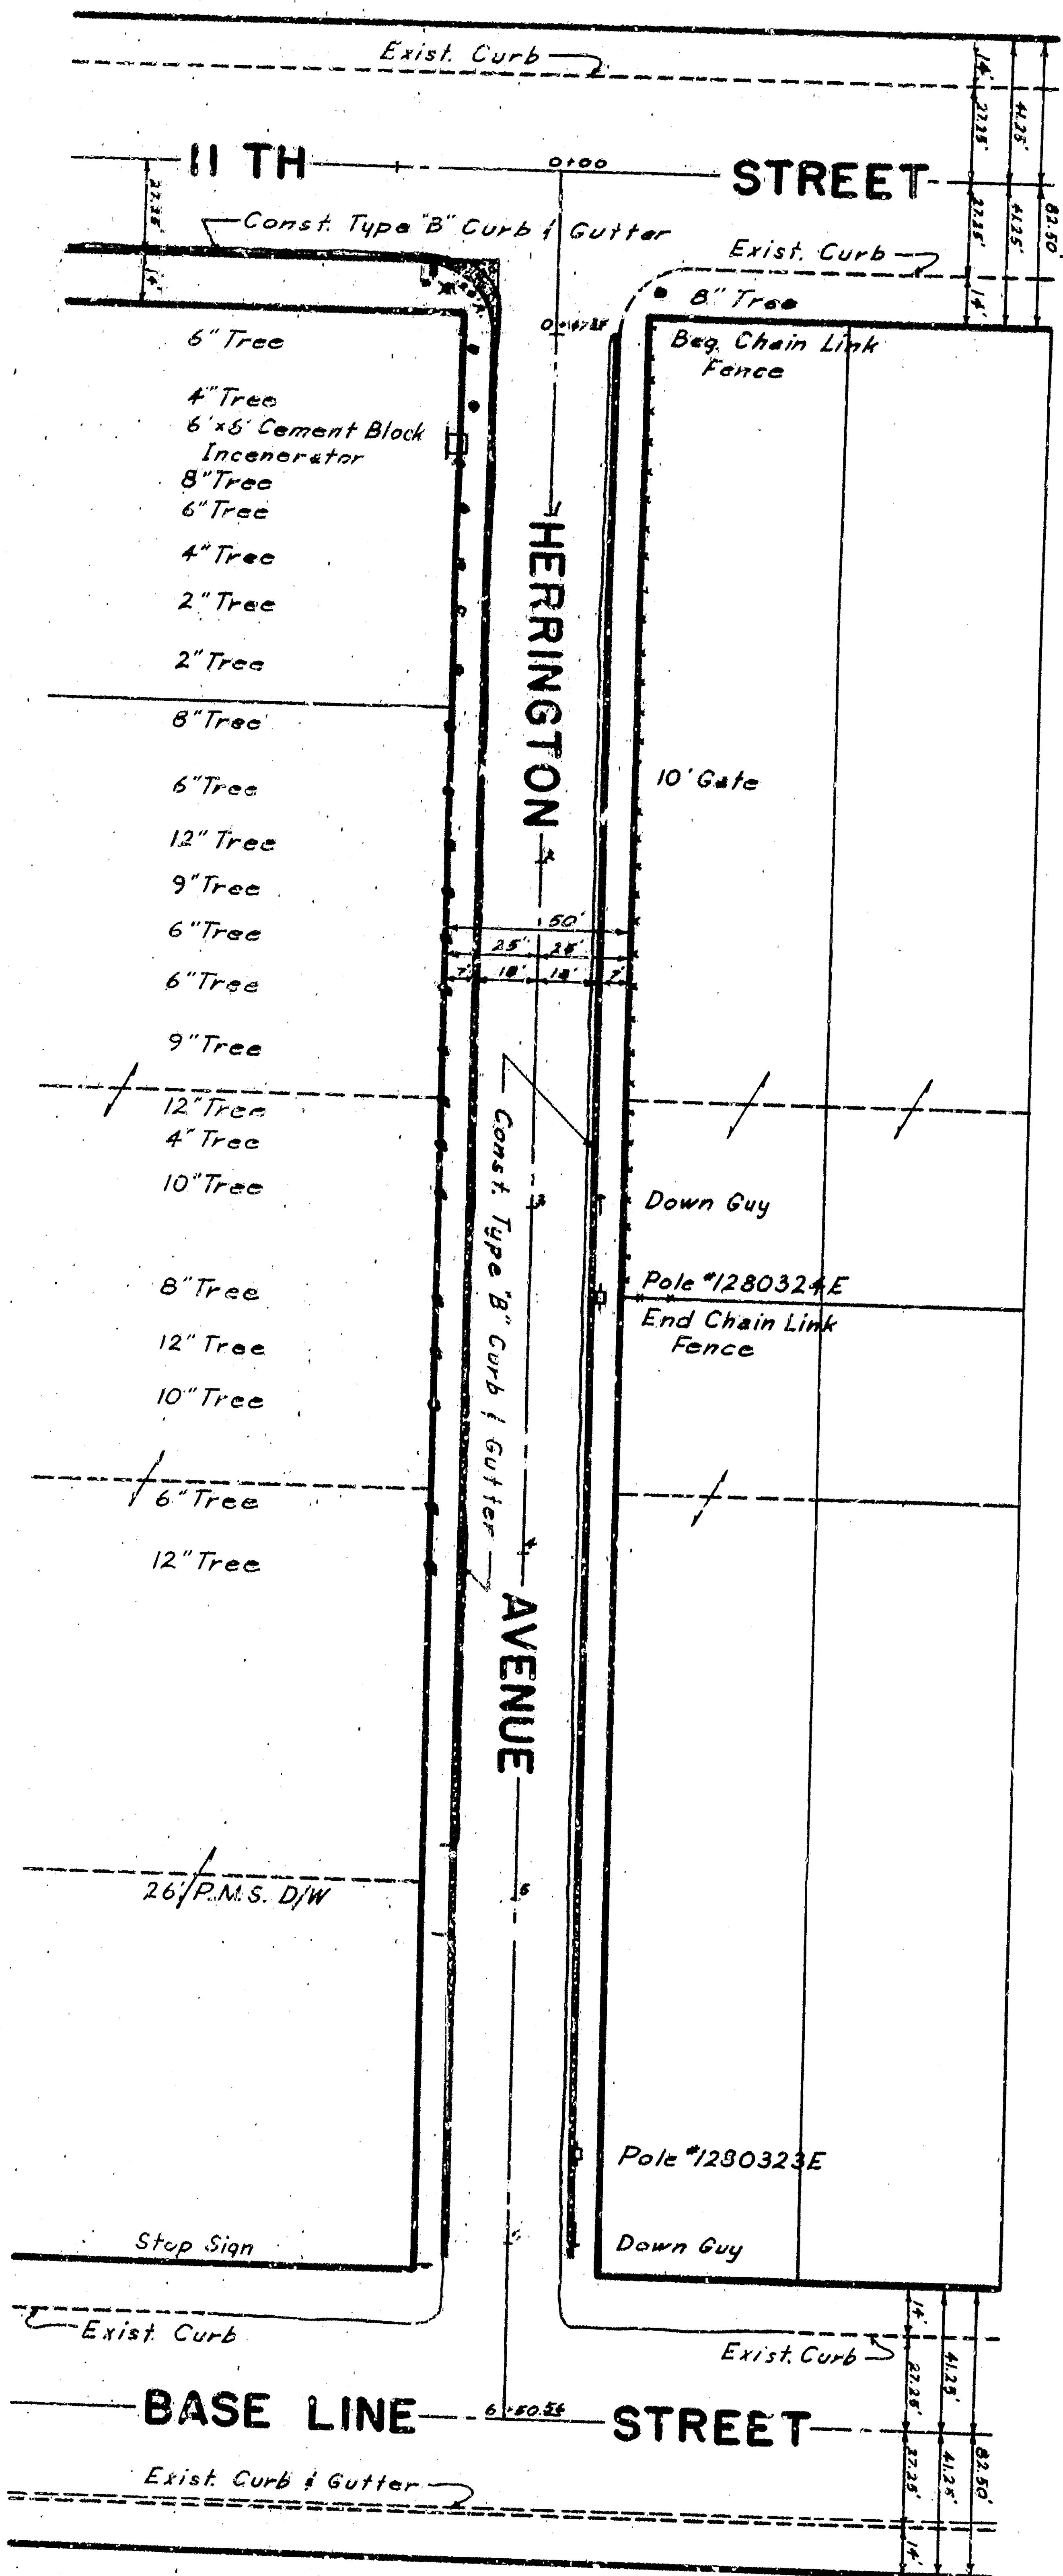

SCALE: 1" = 40'

PROFILE
 Scale: Horiz. 1" = 40'
 Vert. 1" = 4'

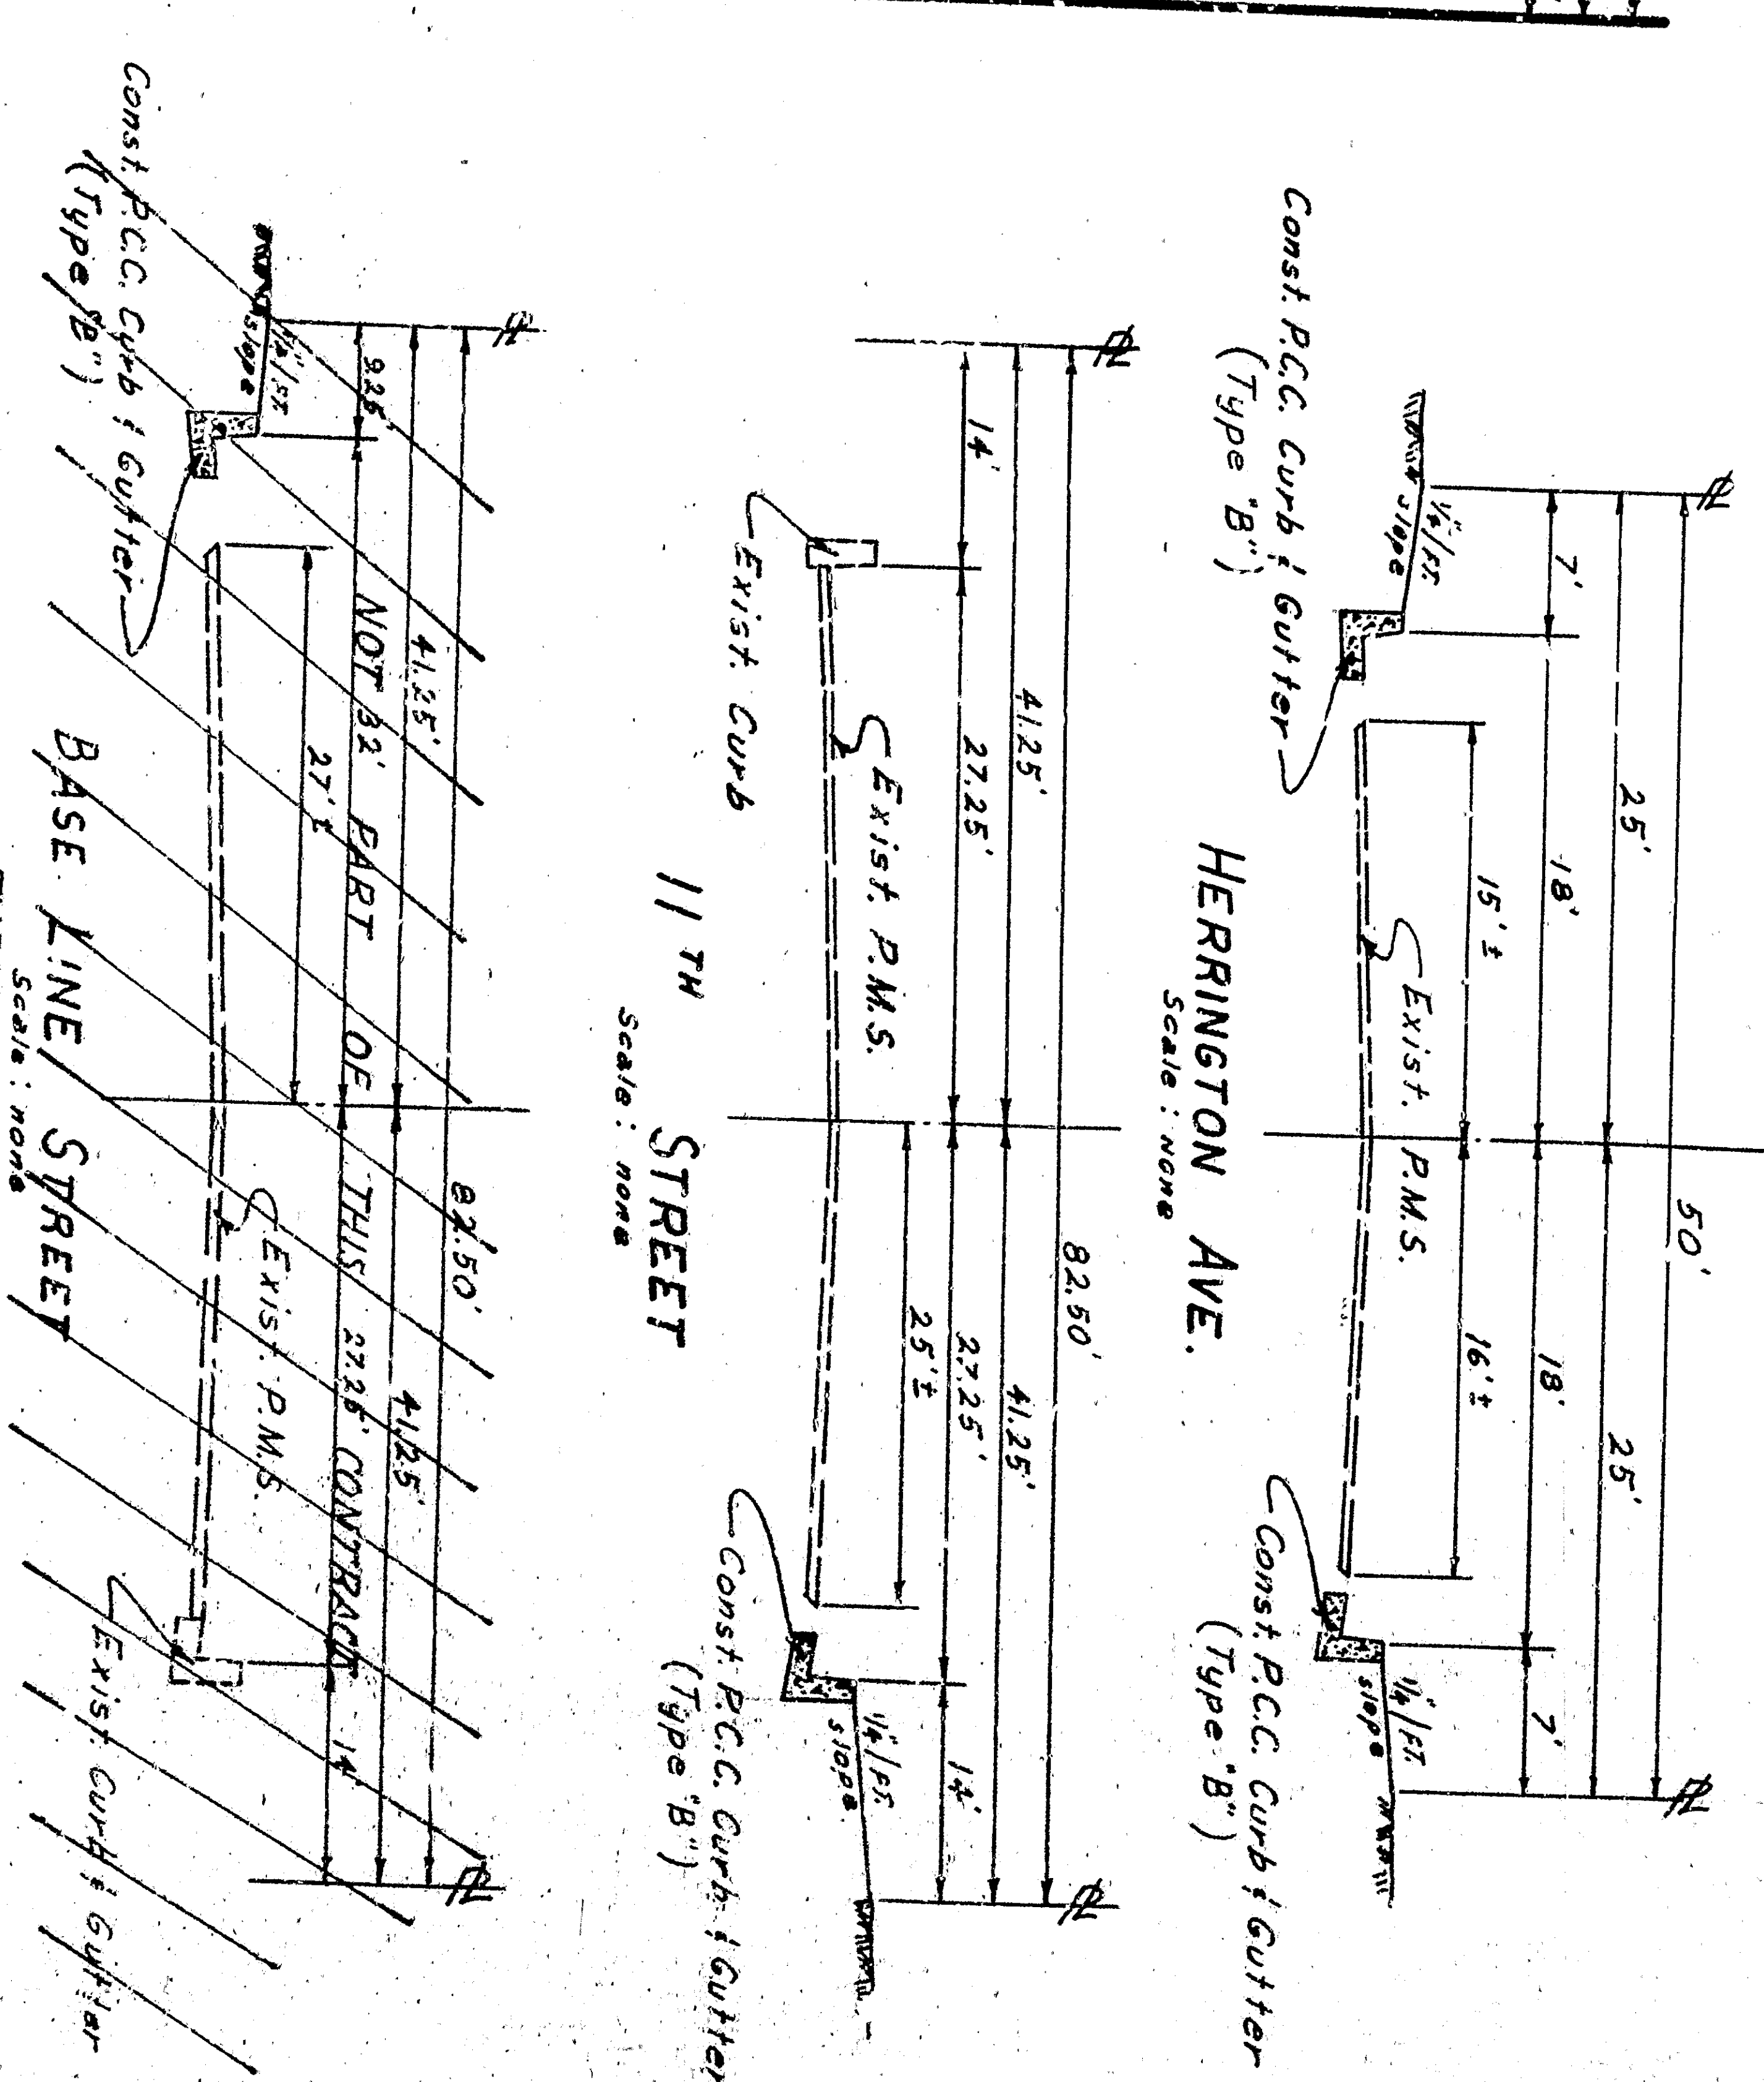

- GENERAL NOTES**
- All work embodied on these plans shall be done in conformity with applicable provisions of Standard Specifications No. 221 of Standard Drawings No. 231 on file in the Office of the City Engineer.
 - Recess Curb for Driveways where necessary. Exact location & width to be determined in the field. Widths not to exceed City Standards.
 - Payment for all earthwork and watering shall be included in prices paid for other contract items of work and no additional compensation will be allowed therefor.
 - Removal of all obstructions.
 - To be removed and relocated under this contract (footings on street signs shall be Class "B" concrete, same as original installation).

APPROVED	DATE	BY
2092	1963	
DRAWING NO.	2092	
CHECKED BY	DEAN	
SHEET 1 OF 2		
CITY OF SAN BERNARDINO		
DEPARTMENT OF ENGINEERING		
CITY ENGINEER		
Herrington Ave. Bet 11 th St. & Base Line		
North Side 11 th St. Bet. W. Vernon & Herrington		