



NOTES: 1. ALL WORK ON THIS SHEET TO BE UNDER CITY PERMIT
 2. UNLESS OTHERWISE INDICATED ALL ELEVATIONS SHOWN ON PLAN ARE FLOW LINE ELEVATIONS

PLAN - F STREET

SCALE: 1" = 40'

SECTION A-A
 STATION 7+00

DEPARTMENT OF ENGINEERING CITY OF SAN BERNARDINO TRACT NO. 6624 STREET IMPROVEMENT PLAN & SAN SEWER PLAN	
SUBMITTED BY REGISTERED CIVIL ENGINEER NO. 3244 APPROVED BY REGISTERED CIVIL ENGINEER NO. 10,474 REVISIONS NO. 10/2/24	REFERENCE DRAWN BY: J.C.B. CHECKED BY: J.E.Z. DRAWING NO. SHEET 2 OF 2 SHEETS

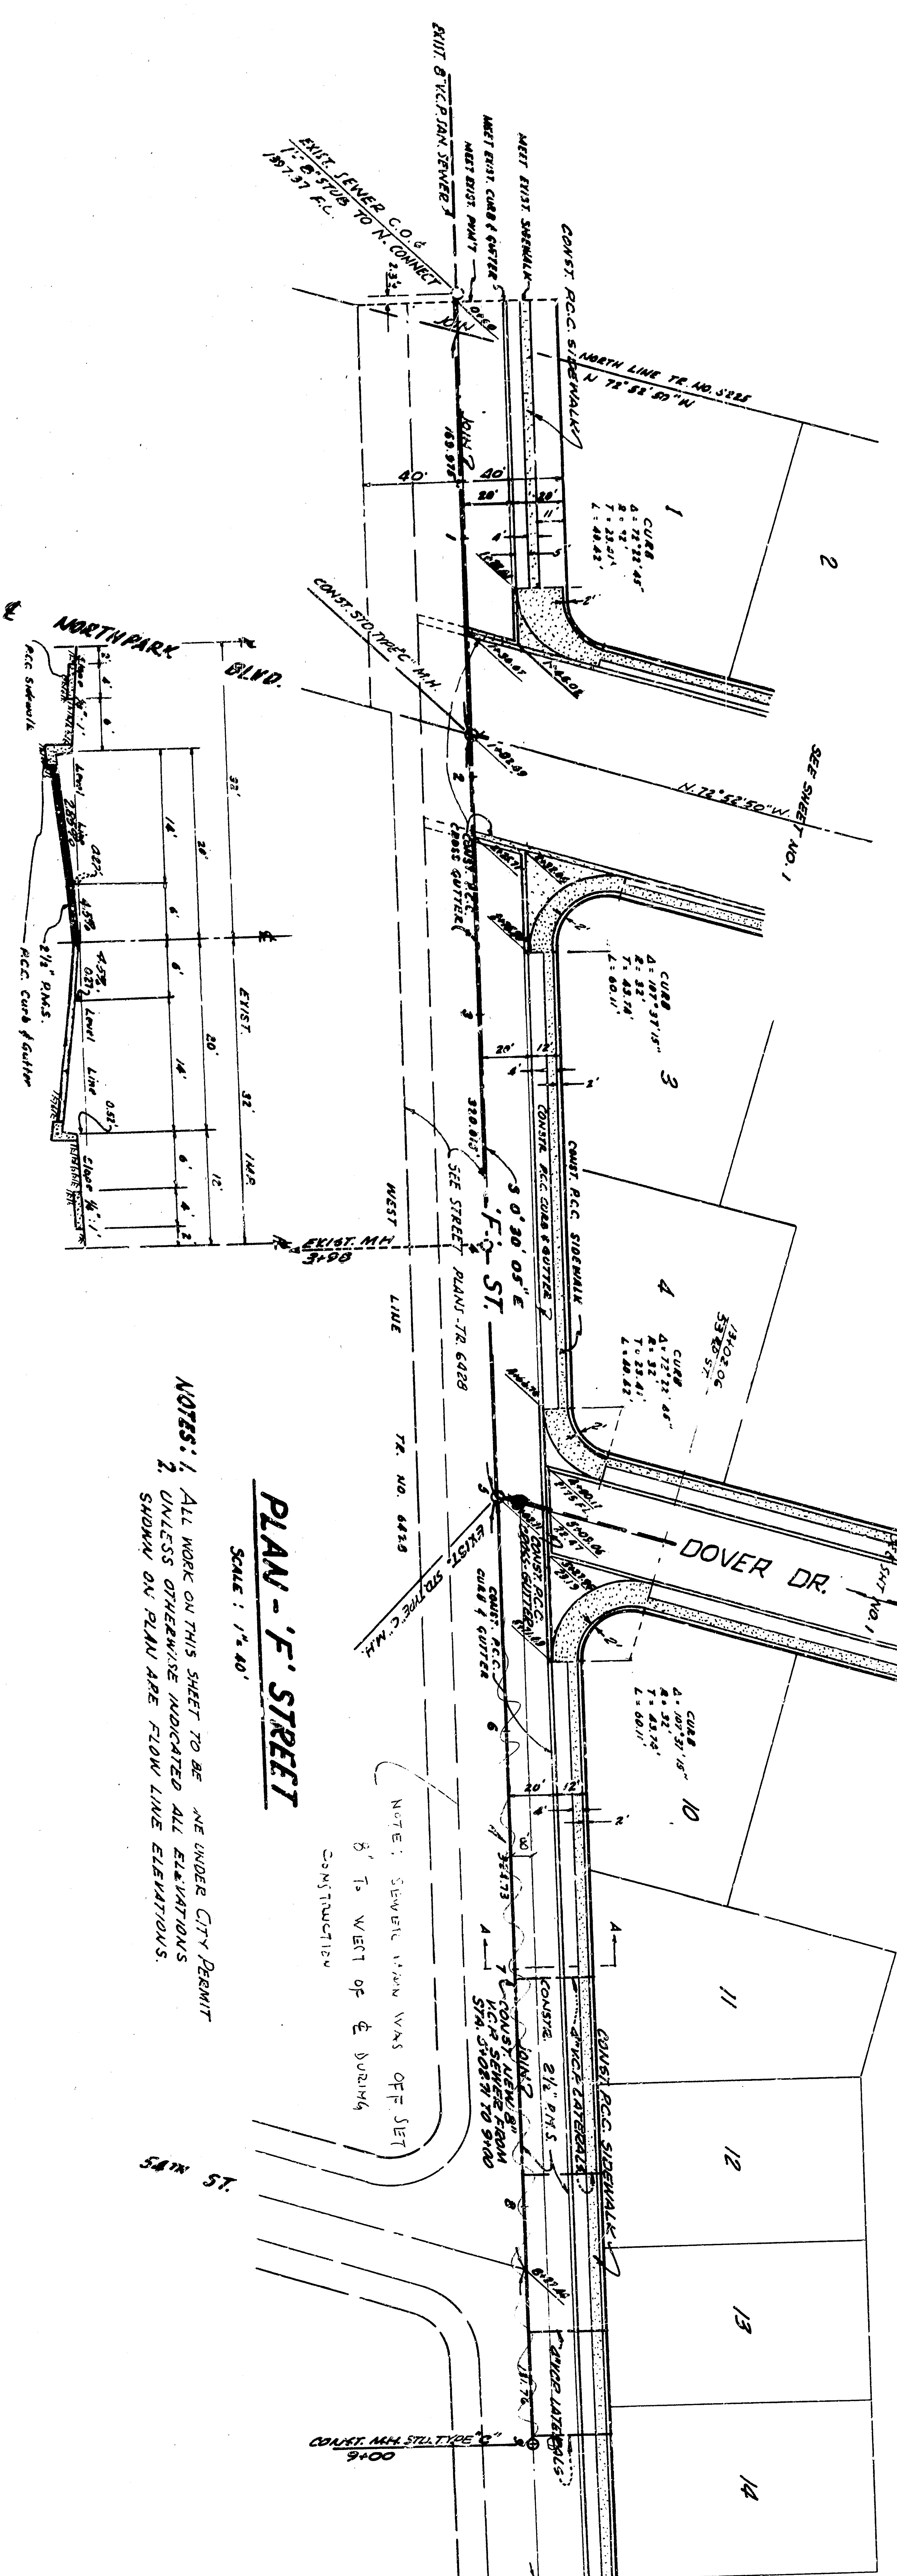 


NOTES: 1. ALL WORK ON THIS SHEET TO BE UNDER CITY PERMIT
 2. UNLESS OTHERWISE INDICATED ALL ELEVATIONS SHOWN ON PLAN ARE FLOW LINE ELEVATIONS

PLAN - F STREET

SCALE: 1" = 40'

SECTION A-A
 STATION 7+00

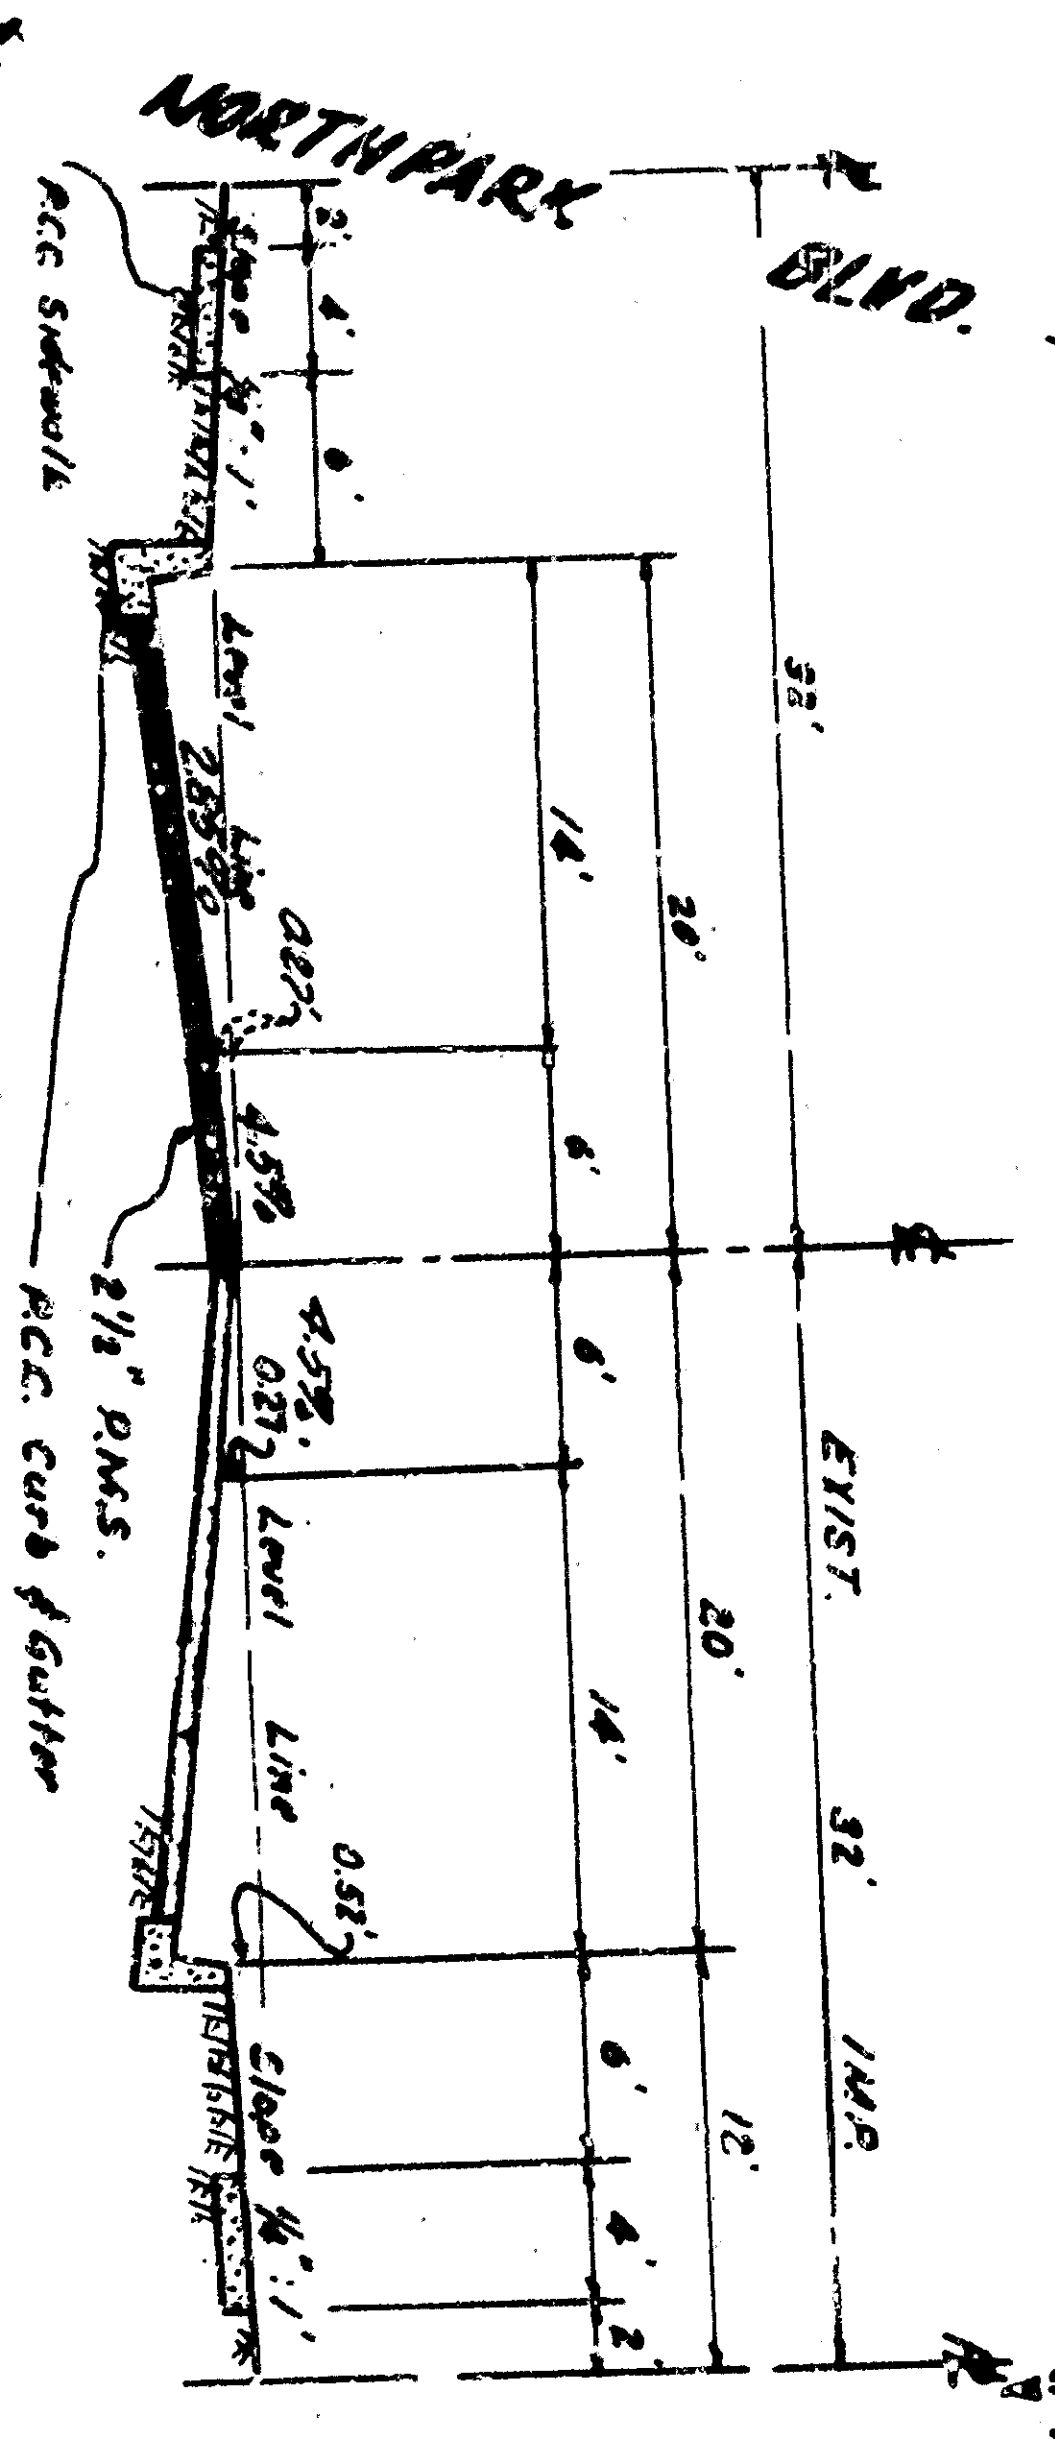

SCALE 1" = 40'

DEPARTMENT OF ENGINEERING CITY OF SAN BERNARDINO TRACT NO. 6624 STREET IMPROVEMENT PLAN & SAN SEWER PLAN	
SUBMITTED BY REGISTERED CIVIL ENGINEER NO. 3244 APPROVED BY REGISTERED CIVIL ENGINEER NO. 1047 REVISIONS NO. 1 NO. 2 NO. 3	REFERENCE DRAWN BY CHECKED BY DATE
DRAWING NO. SHEET 2 OF 2 SHEETS	DATE