


PLAN
GRADED EARTH DIKE
SCALE 1"=10'

PROFILE SECTION
GRADED EARTH DIKE
SCALE 1"=10'



STREET IMPROVEMENT PLANS FOR
CITY OF SAN BERNARDINO
TRACT NO. 6716

SUBMITTED BY **CAMPBELL & MILLER** REFERENCE
APPROVED **Diana Lee** 1542 DRAWN BY
REGISTERED CIVIL ENGINEER NO. 44985 CHECKED BY
REGISTERED CIVIL ENGINEER NO. 44985 OF SHEET

DRAWING NO. **2999**
SHEET **2**

 

PROFILE - LOMITA COURT
SEE PLAN - THIS SHEET

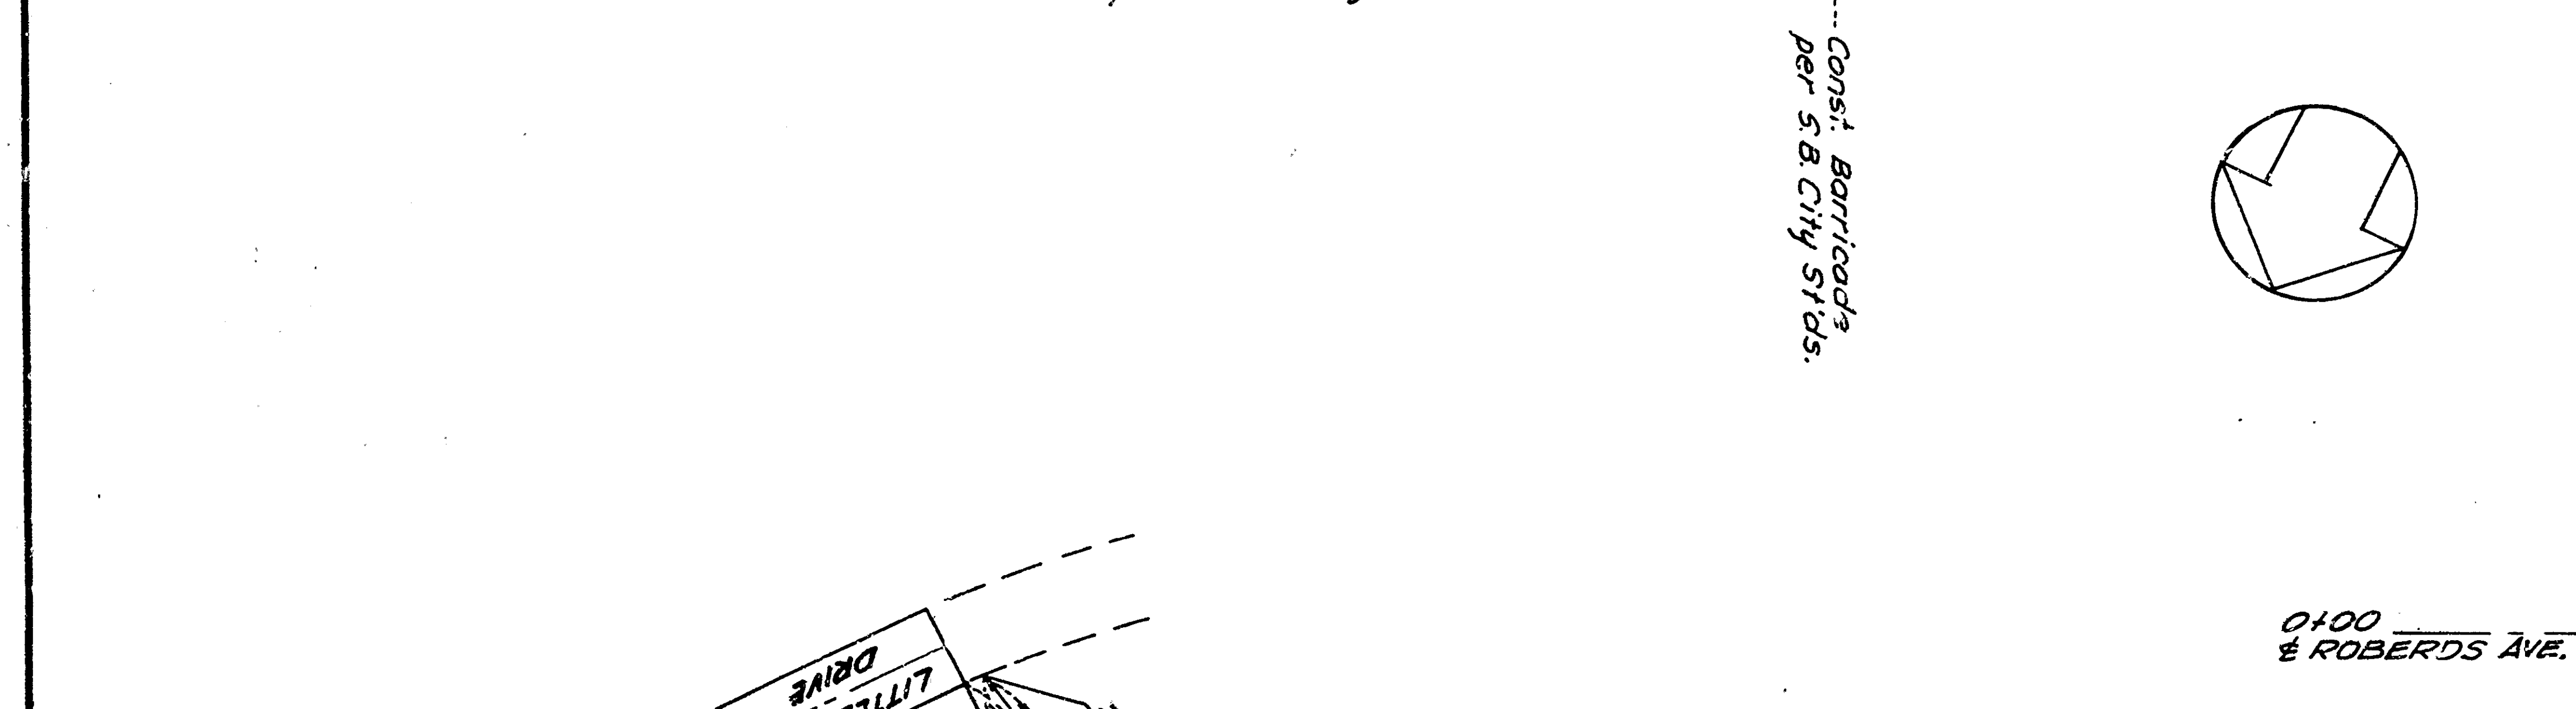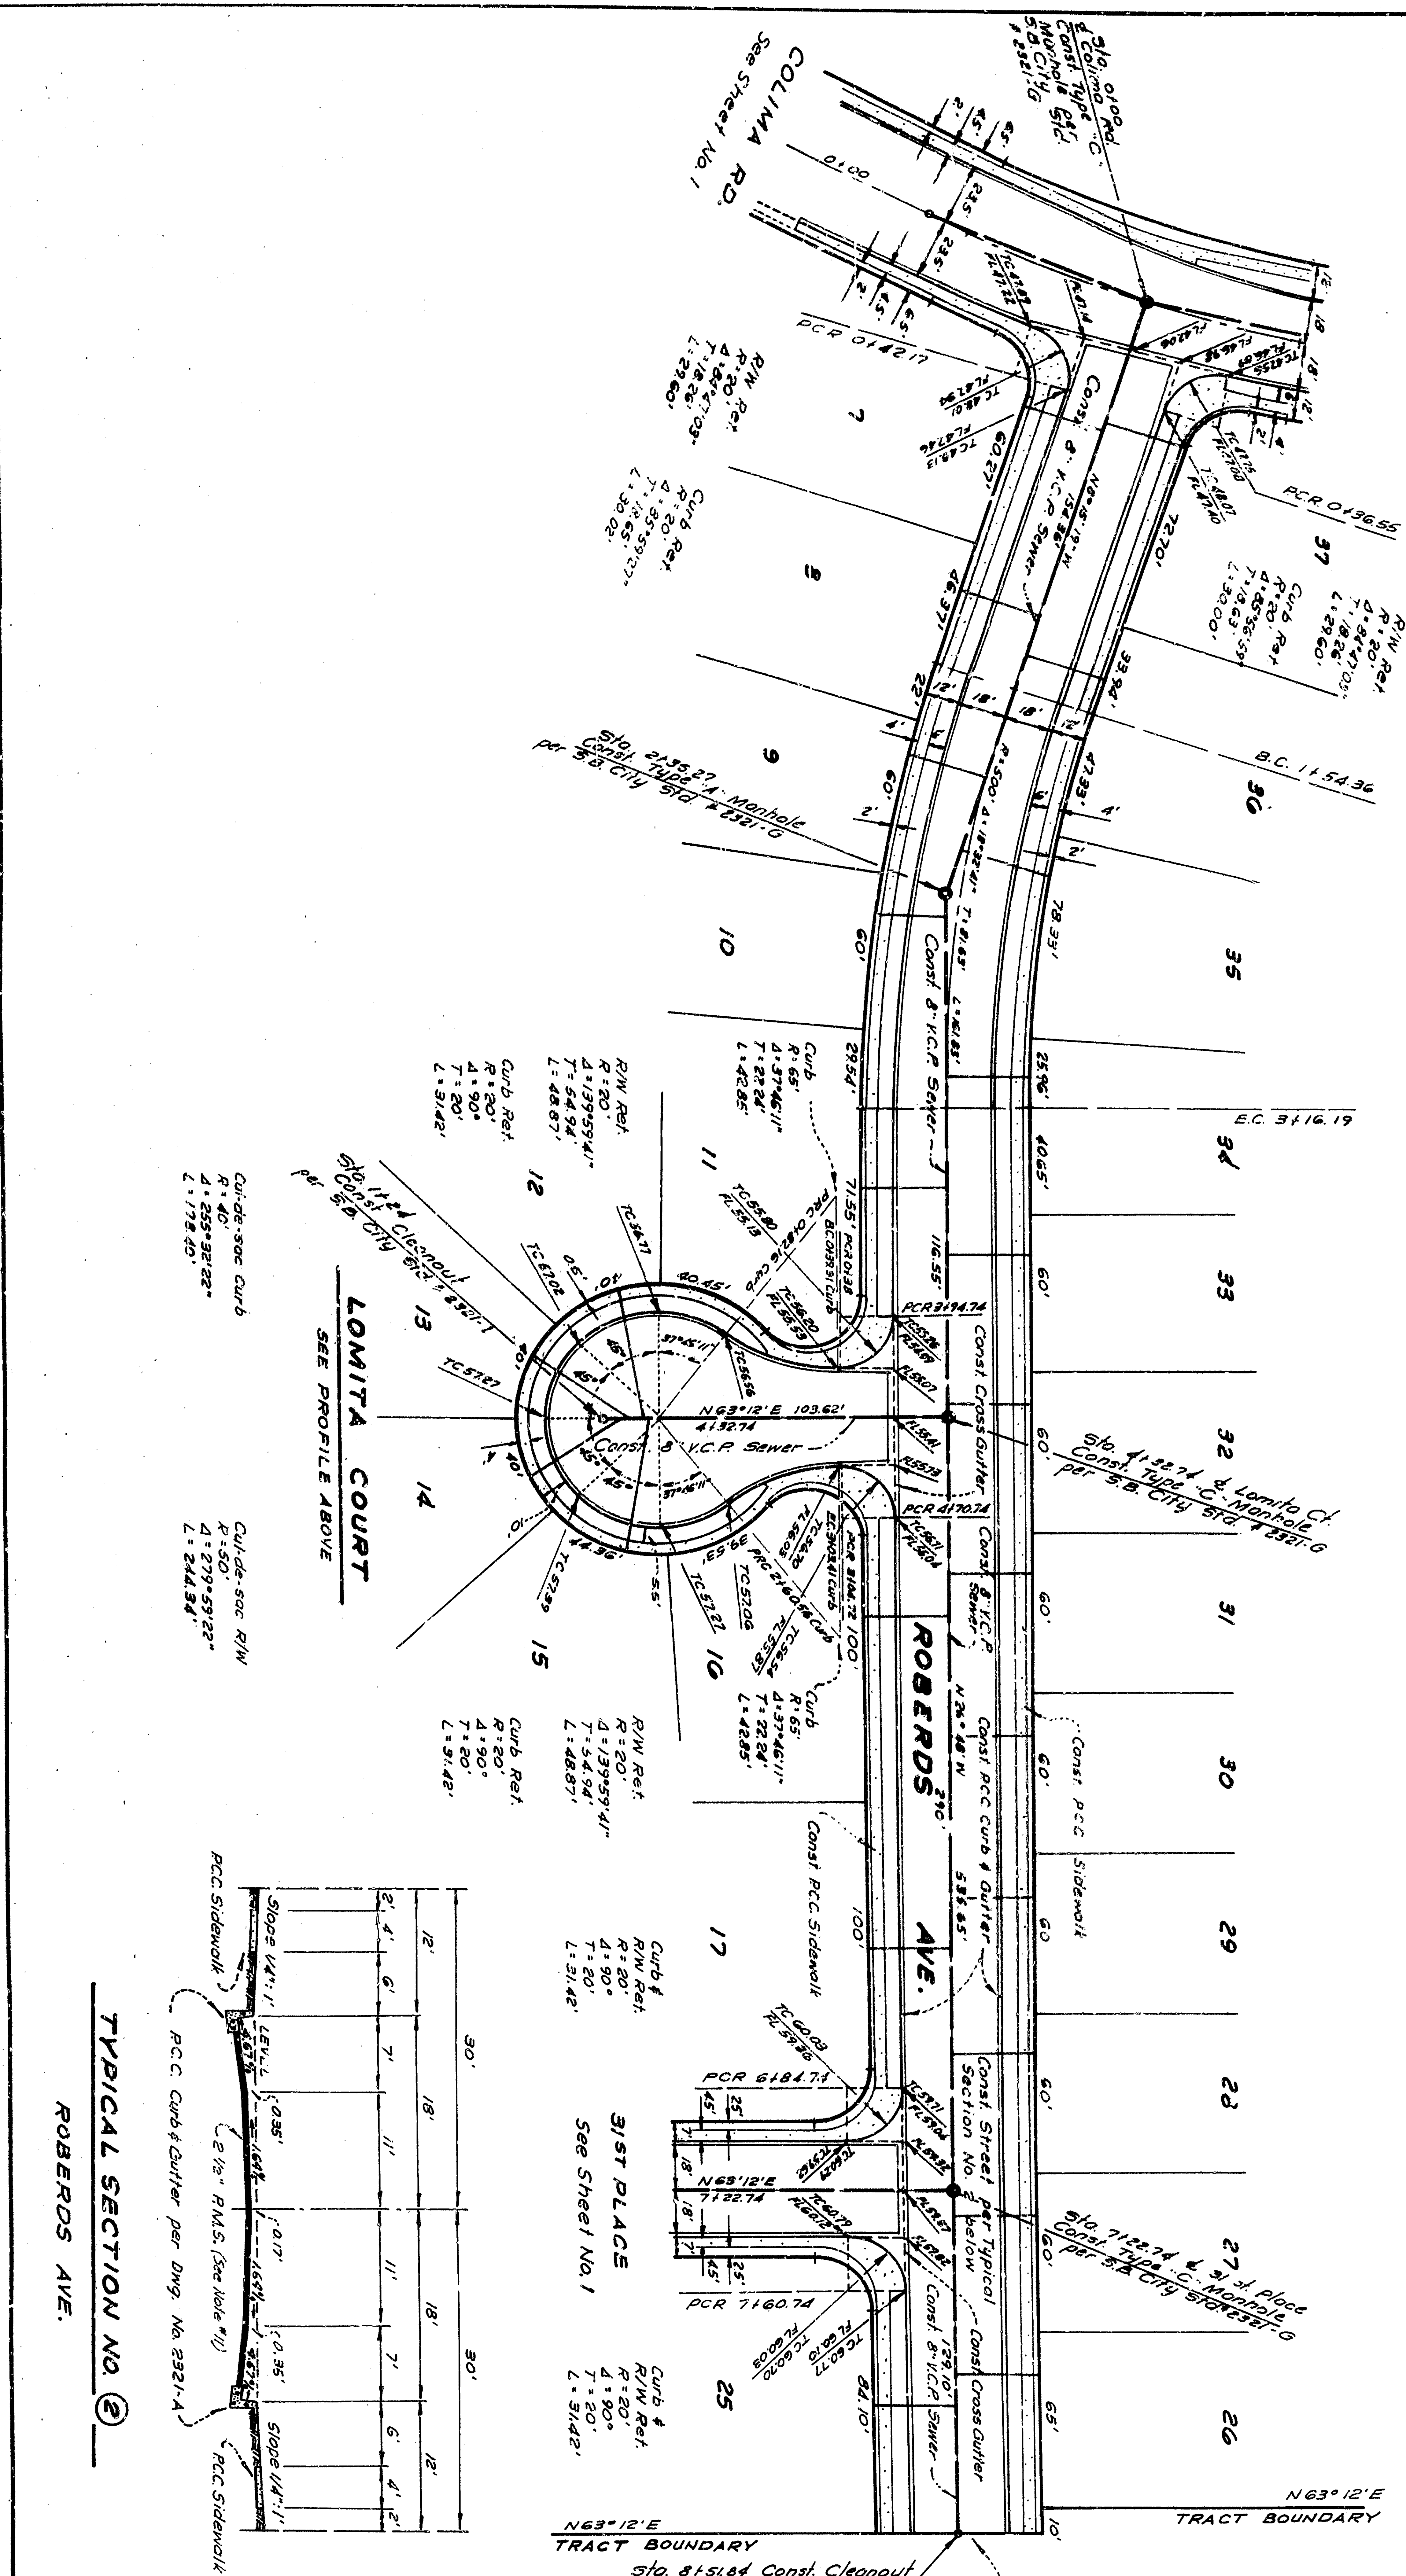

PLAN
GRADED EARTH DIKE
SCALE 1"=10'

PROFILE SECTION
GRADED EARTH DIKE
SCALE 1"=10'

GRADED EARTH DIKE
SEE PROFILE ABOVE


TYPICAL SECTION NO. 2
ROBERTS AVE.

STREET IMPROVEMENT PLANS FOR TRACT NO. 6716

DEPARTMENT OF ENGINEERING
CITY OF SAN BERNARDINO

SUBMITTED BY: CAMPBELL & MILLER
APPROVED: [Signature]
REGISTERED CIVIL ENGINEER NO. 44585

REFERENCE: DRAWING NO. 2999
SHEET 2 OF 2 SHEETS

 

PROFILE - LOMITA COURT
SEE PLAN - THIS SHEET

PROFILE SCALE - 1"=4'