

EXISTING TREE LOCATED ON ADJOINING PROPERTY TO BE REMOVED BEFORE ANY APPROACHES CAN BE CONSTRUCTED ON ORANGE SHOW ROAD.

CONST. CATCH BASIN W/ST. PER STATE STANDARDS. PROVIDE 2" C&G DRAIN UNDER SHOULDER TO EXIST. FLOW LINE, AS SHOWN.

CONST. 8" A.C. BERM AS SHOWN. JOIN NEW 8" CURB AND JOIN EXIST. A.C. BERM.

PAVE PER SECTION HEREON

REMOVE EXIST. CATCH BASIN AND 12" C&G DRAIN

REMOVE EXIST. A.C. BERM

CONST. P.C.C. CURB AND GUTTER, TYPE "B", PER STD. DWG. NO. 2321-3

CONST. 4" P.C.C. SIDEWALK

CONST. STD. COMM. DRIVEWAY PER STD. DWG. NO. 2321-F W-36

REMOVE EXIST. SPALLWAY

EXIST. REFLECTOR PADDLE TO BE REMOVED BY OTHERS

REMOVE EXIST. A.C. BERM





EXIST. TRAFFIC SIGN TO BE RELOCATED BY OTHERS

EXIST. REFLECTOR PADDLE TO BE REMOVED BY OTHERS

EXIST. SIGN TO BE REMOVED BY OTHERS

EXIST. LIGHTING VAULT TO BE RELOCATED BY OTHERS

EXIST. ELECTROLIER ON CONC. BASE TO BE RELOCATED BY OTHERS

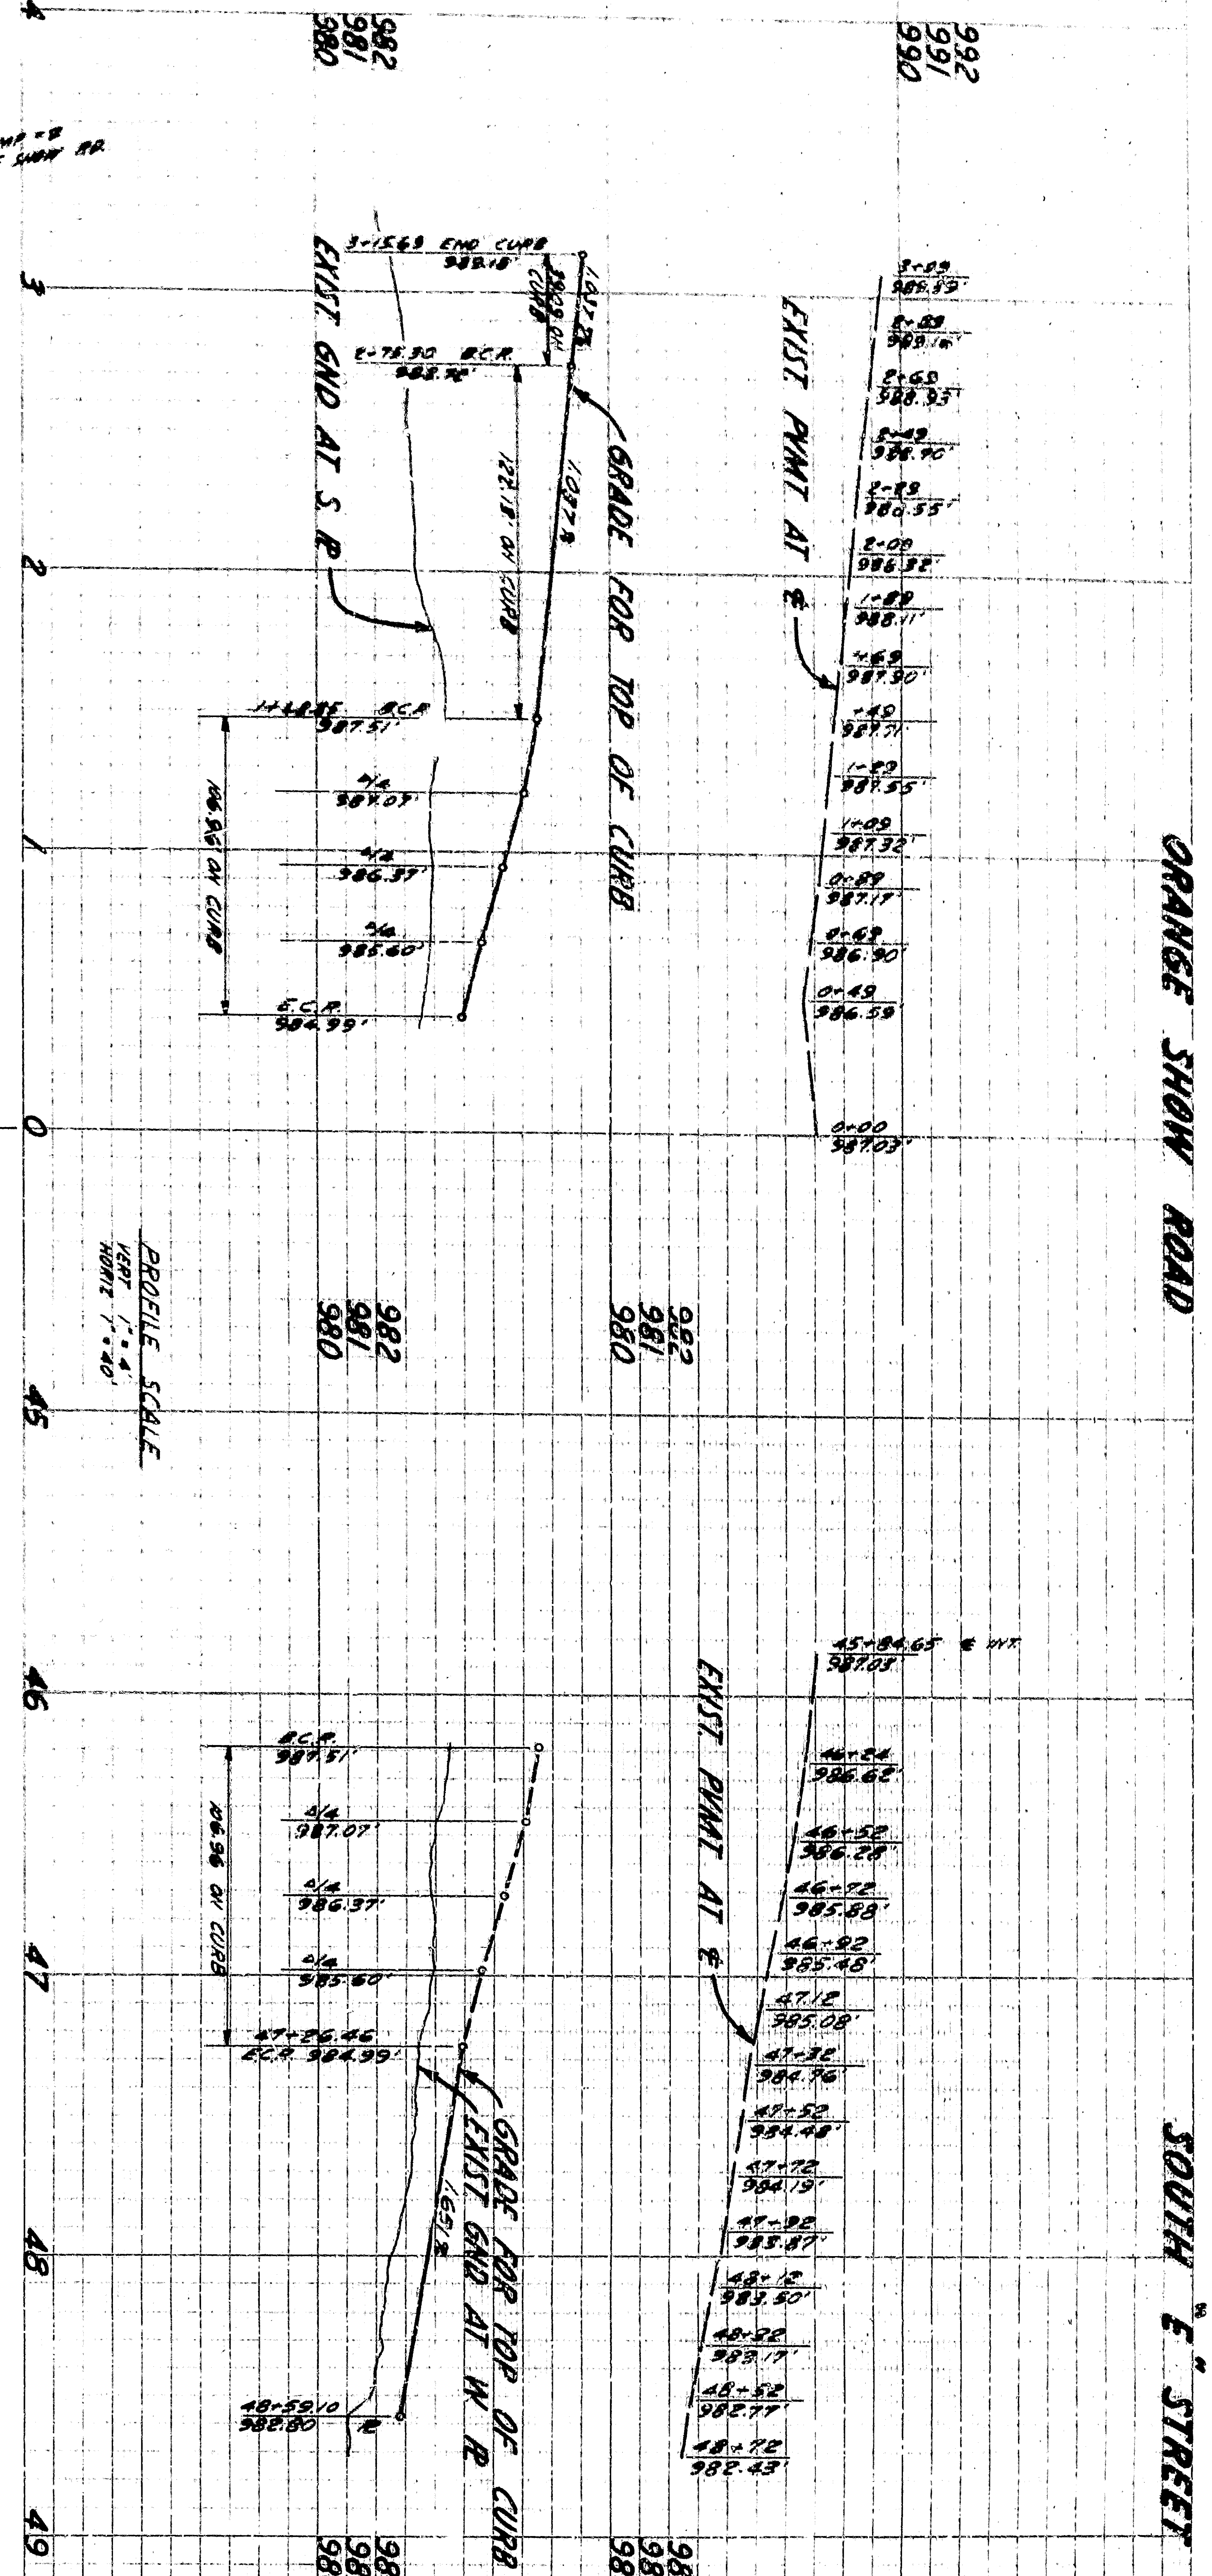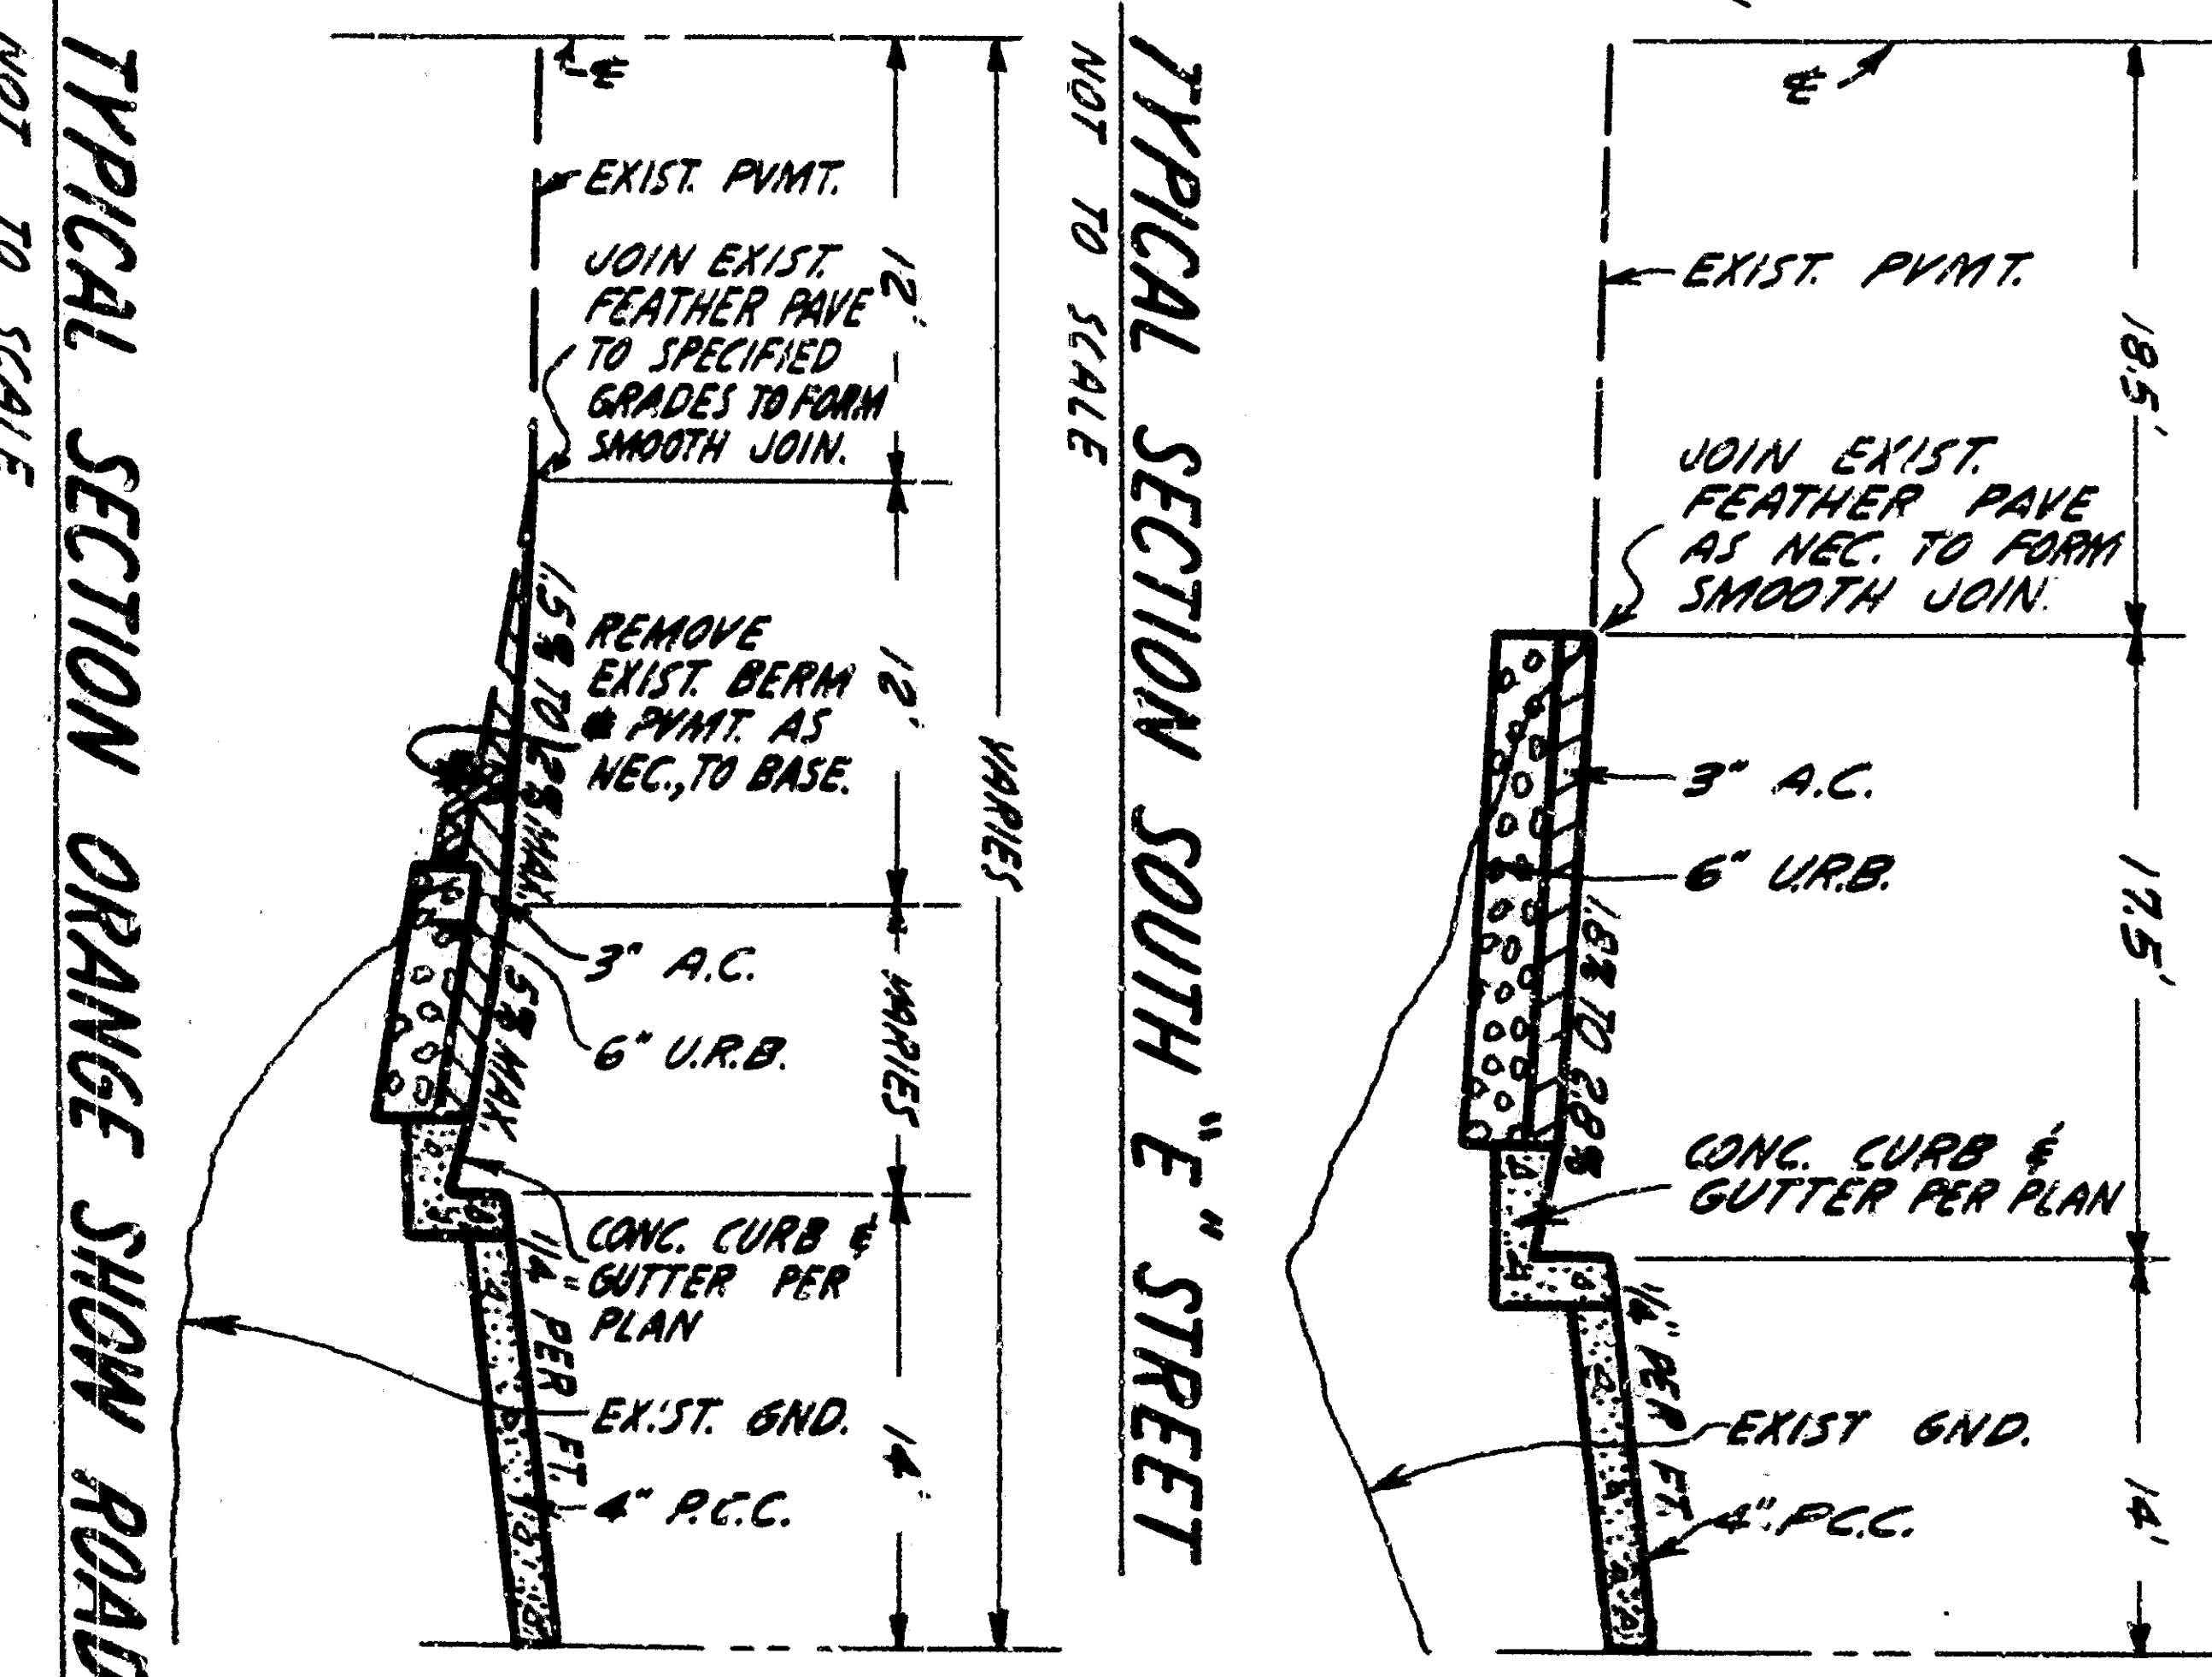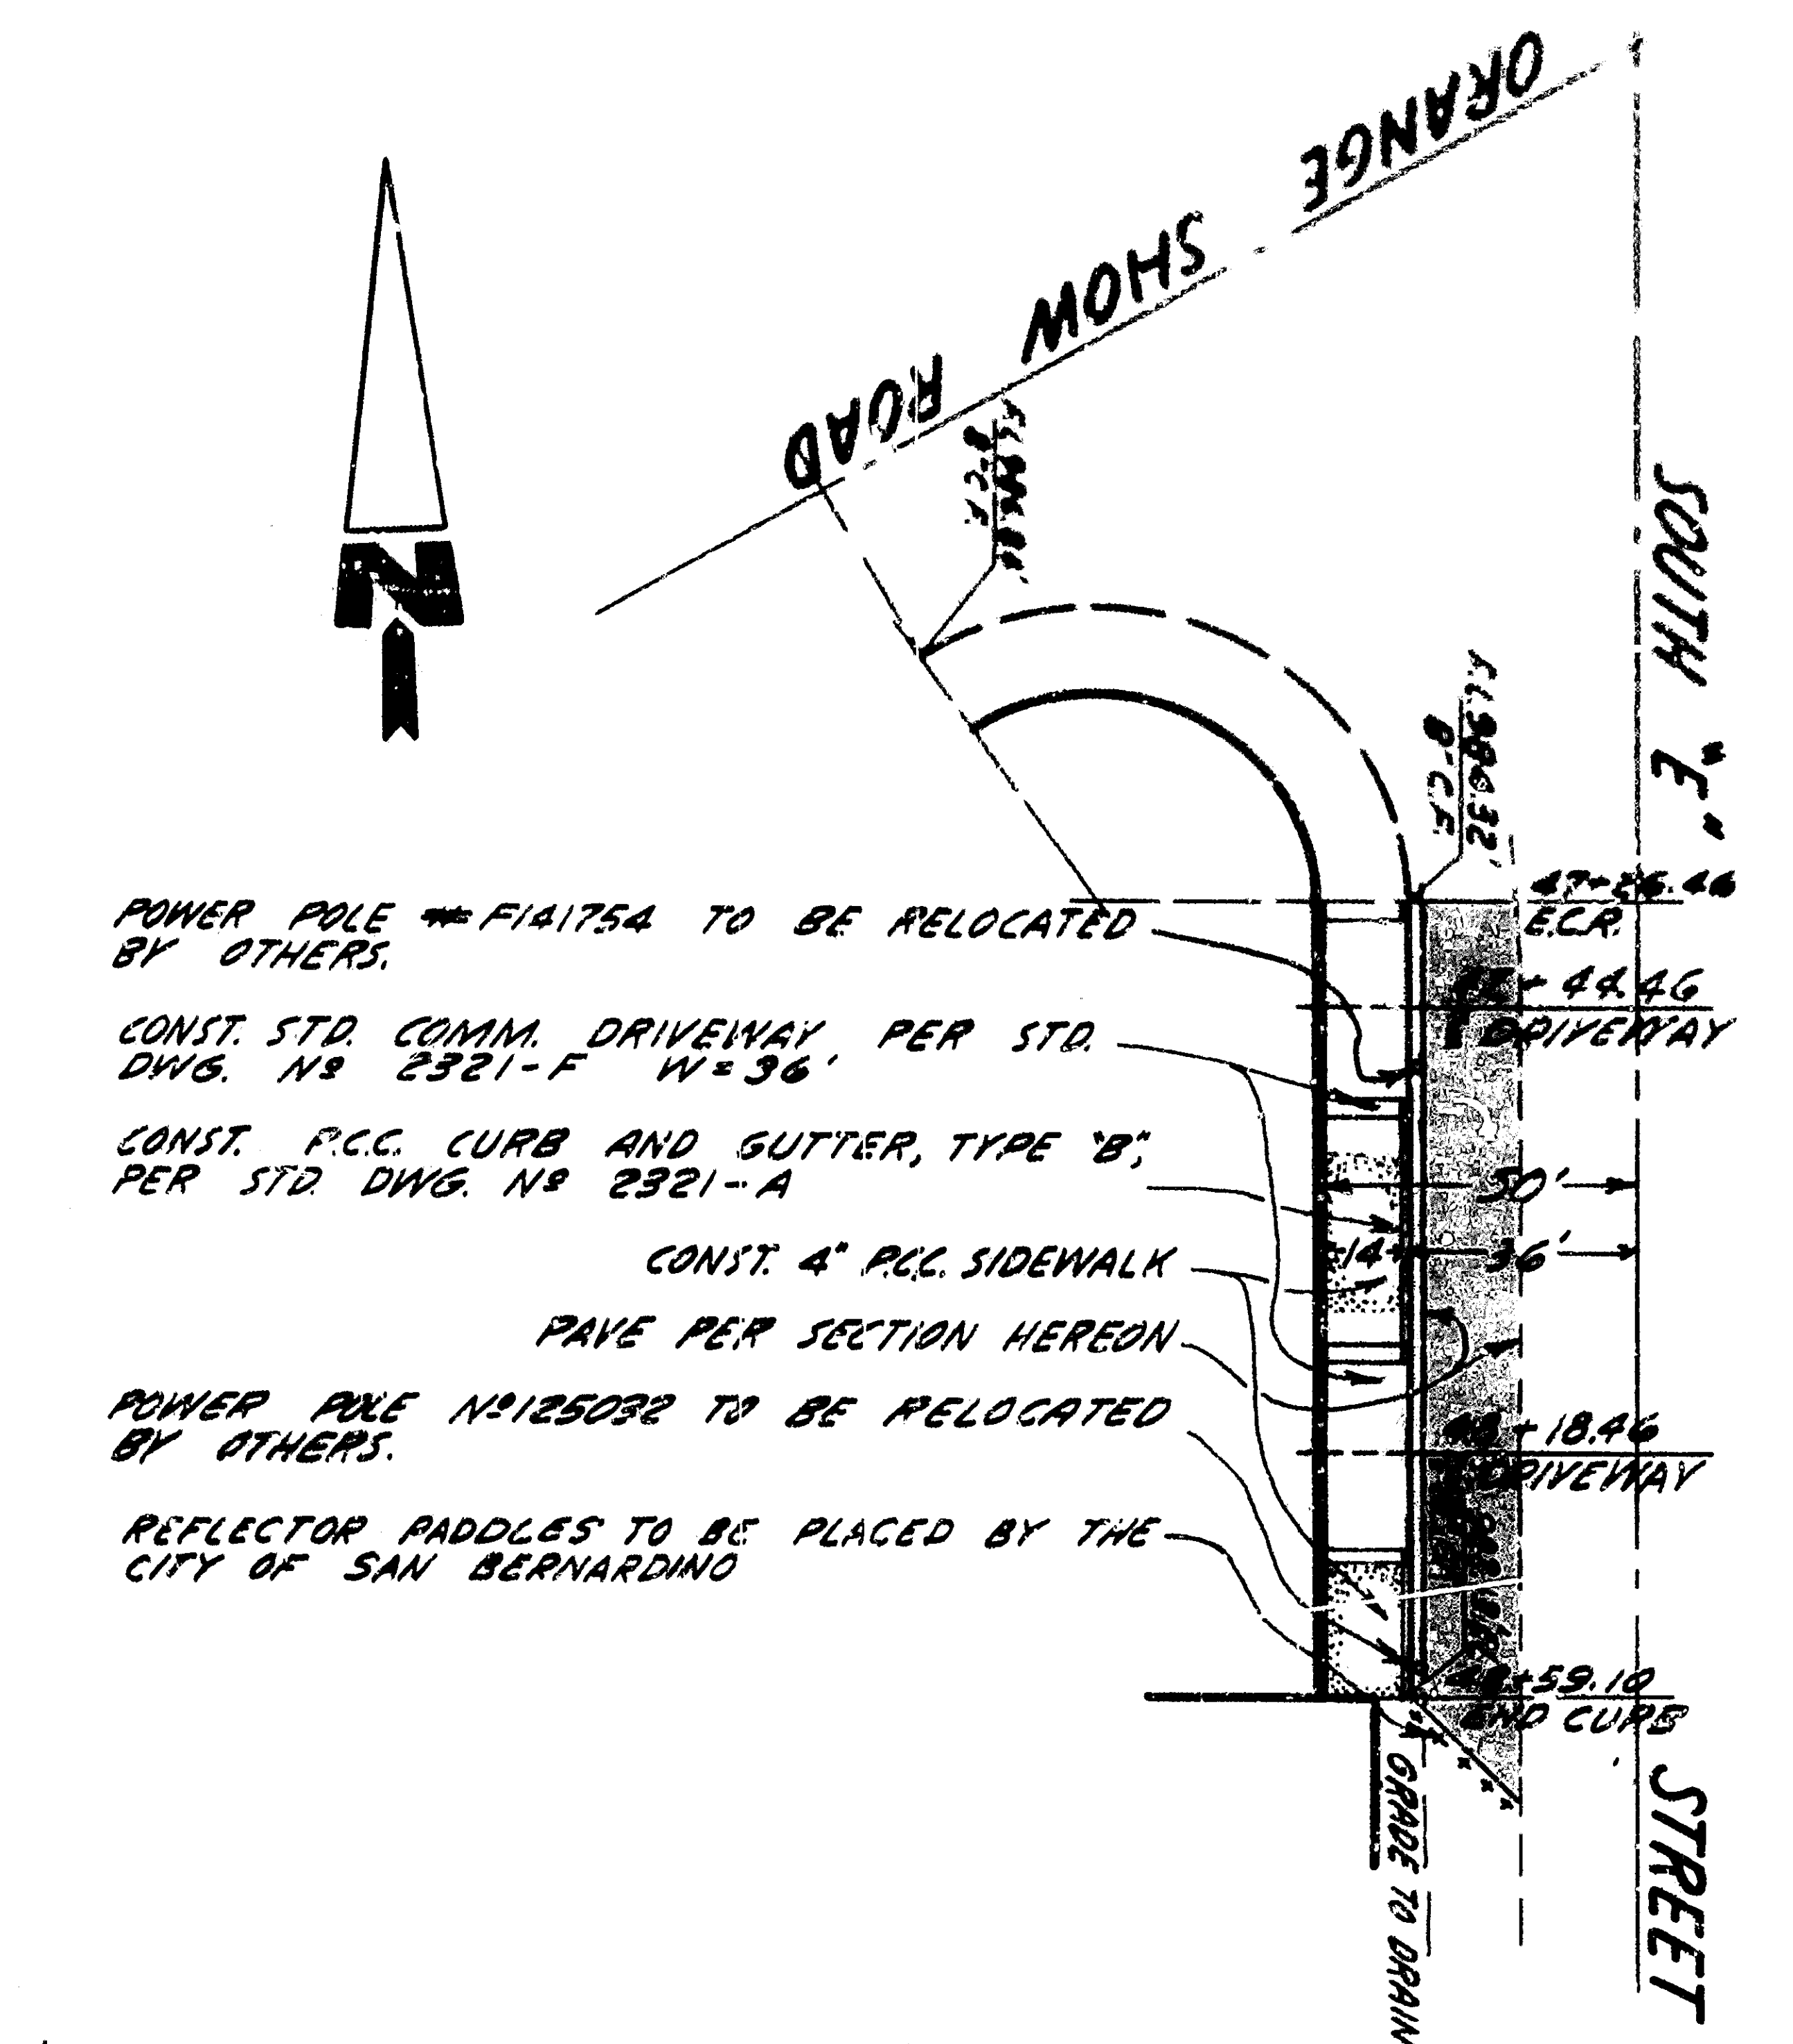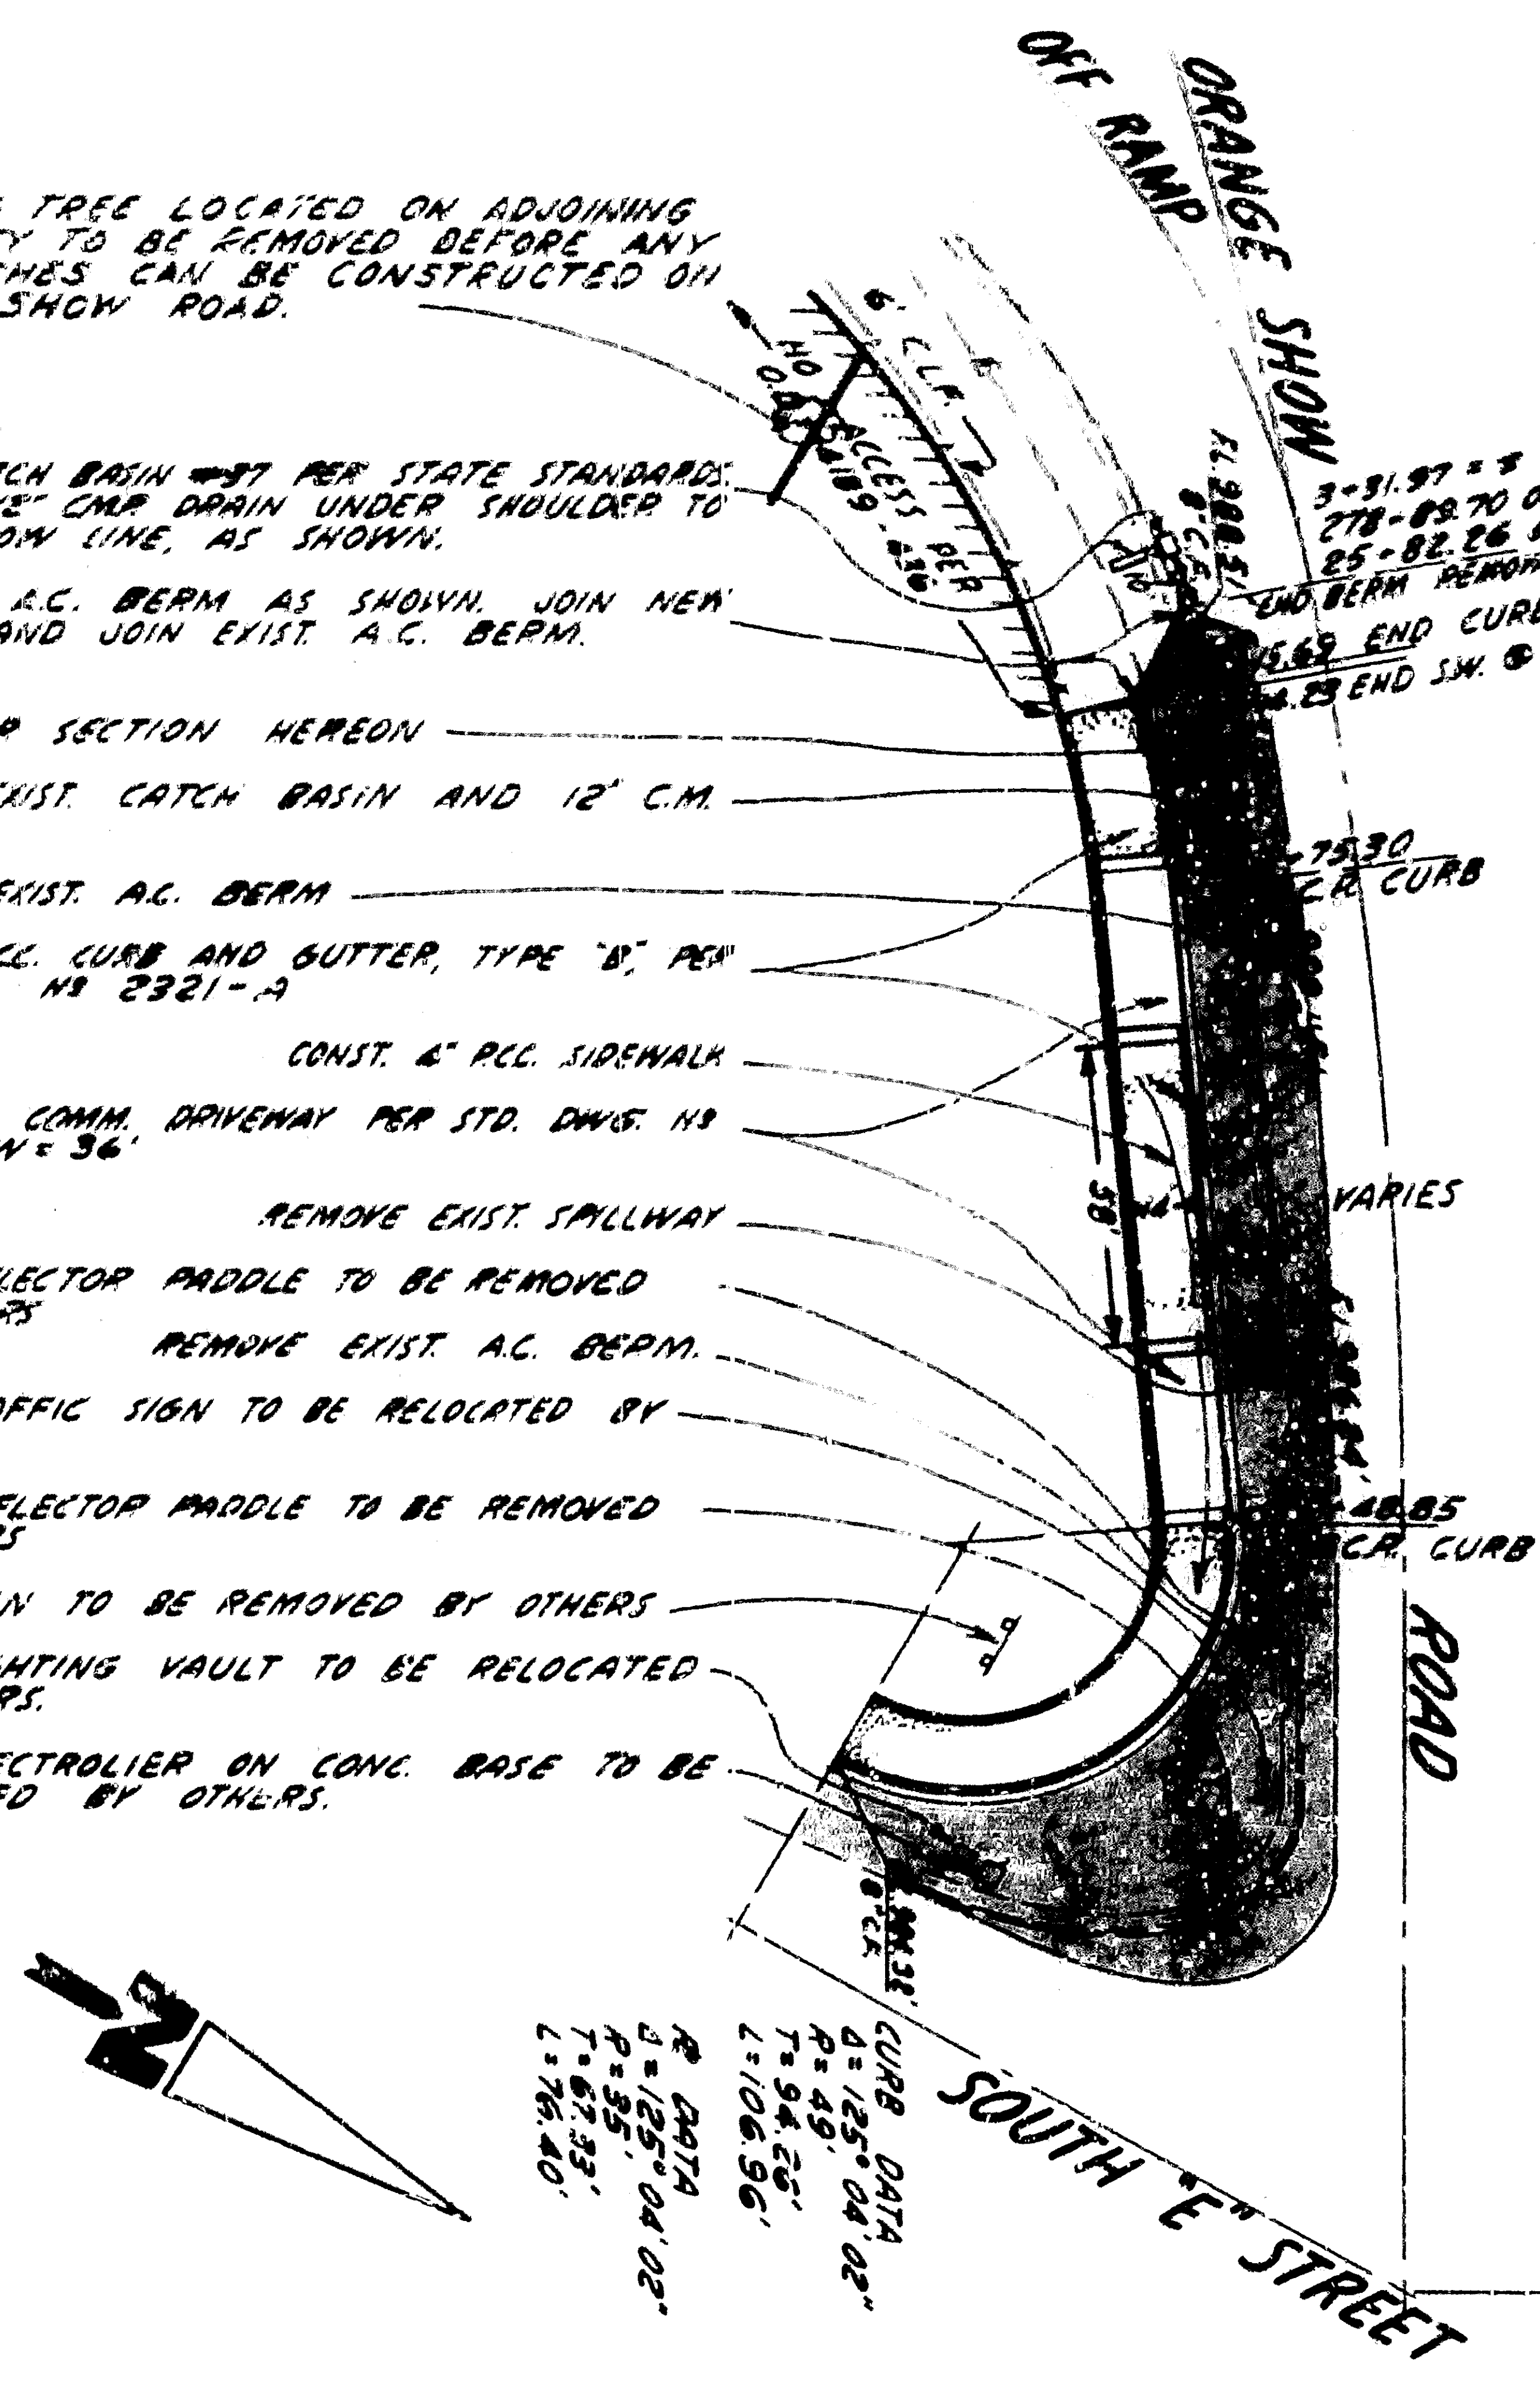

GENERAL NOTE
ALL WORK SHOWN ON THIS PLAN SHALL BE DONE IN ACCORDANCE WITH THE SPECIFICATIONS AND STANDARD DRAWINGS NO. 2321 ON FILE IN THE OFFICE OF THE CITY ENGINEER.

DESIGN: MARVIN CITY OF SAN BERNARDINO
CHECKED: MARVIN CITY OF SAN BERNARDINO
DATE: AUG. 10, 1962

ST. IMPROVEMENT PLAN & PROFILE
ORANGE SHOW ROAD AND
SOUTH E STREET TO 290' SOUTH
FROM S. STREET TO 245' S.W. 1/4

SCALE: 1/4\"/>

3/4\"/>

EXISTING TREE LOCATED ON ADJOINING PROPERTY TO BE REMOVED BEFORE ANY APPROACHES CAN BE CONSTRUCTED ON ORANGE SHOW ROAD.

CONST. CATCH BASIN W/ST. PER STATE STANDARD. PROVIDE 2" CONC. DRAIN UNDER SHOULDER TO EXIST. FLOW LINE, AS SHOWN.

CONST. 8" A.C. BERM AS SHOWN. JOIN NEW 8" CURB AND JOIN EXIST. A.C. BERM.

PAVE PER SECTION HEREON

REMOVE EXIST. CATCH BASIN AND 12" CONC. DRAIN

REMOVE EXIST. A.C. BERM

CONST. P.C.C. CURB AND GUTTER, TYPE "B", PER STD. DWG. NO. 2321-3

CONST. 6" P.C.C. SIDEWALK

CONST. STD. COMM. DRIVEWAY PER STD. DWG. NO. 2321-F W-36

REMOVE EXIST. SPALLWAY

EXIST. REFLECTOR PADDLE TO BE REMOVED BY OTHERS

REMOVE EXIST. A.C. BERM


EXIST. TRAFFIC SIGN TO BE RELOCATED BY OTHERS

EXIST. REFLECTOR PADDLE TO BE REMOVED BY OTHERS




EXIST. SIGN TO BE REMOVED BY OTHERS

EXIST. LIGHTING VAULT TO BE RELOCATED BY OTHERS

EXIST. ELECTROLIER ON CONC. BASE TO BE RELOCATED BY OTHERS

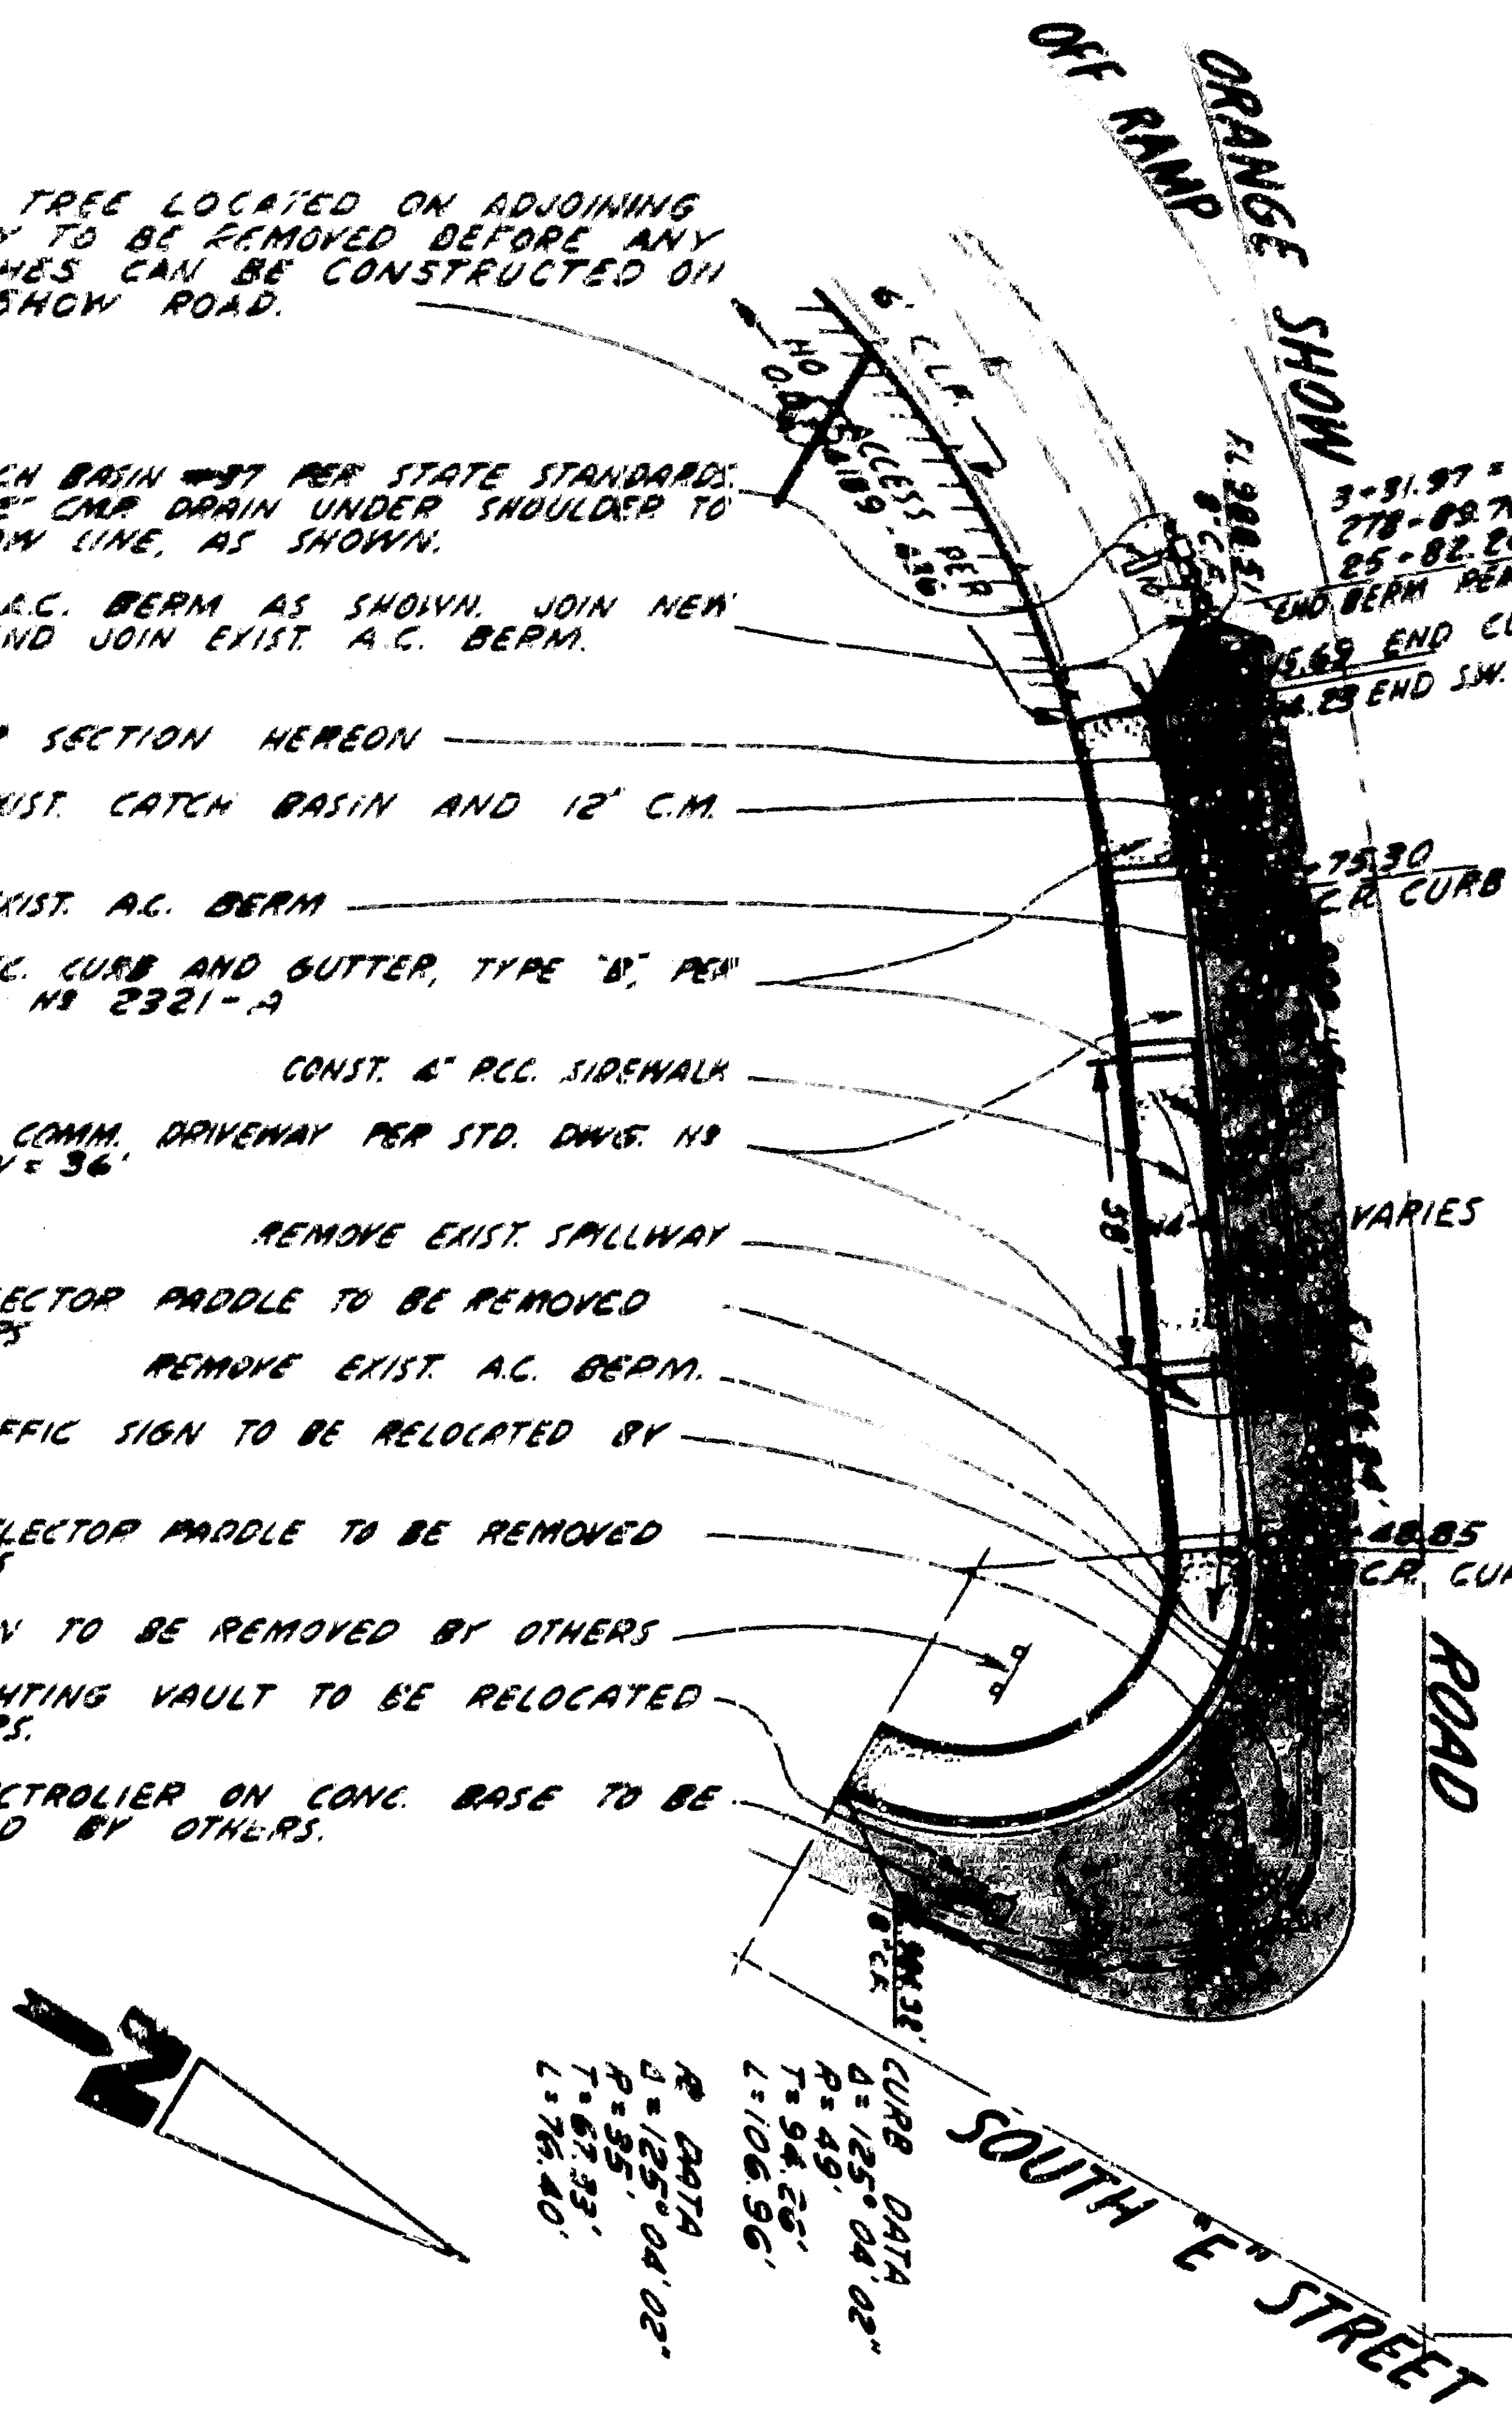

GENERAL NOTE

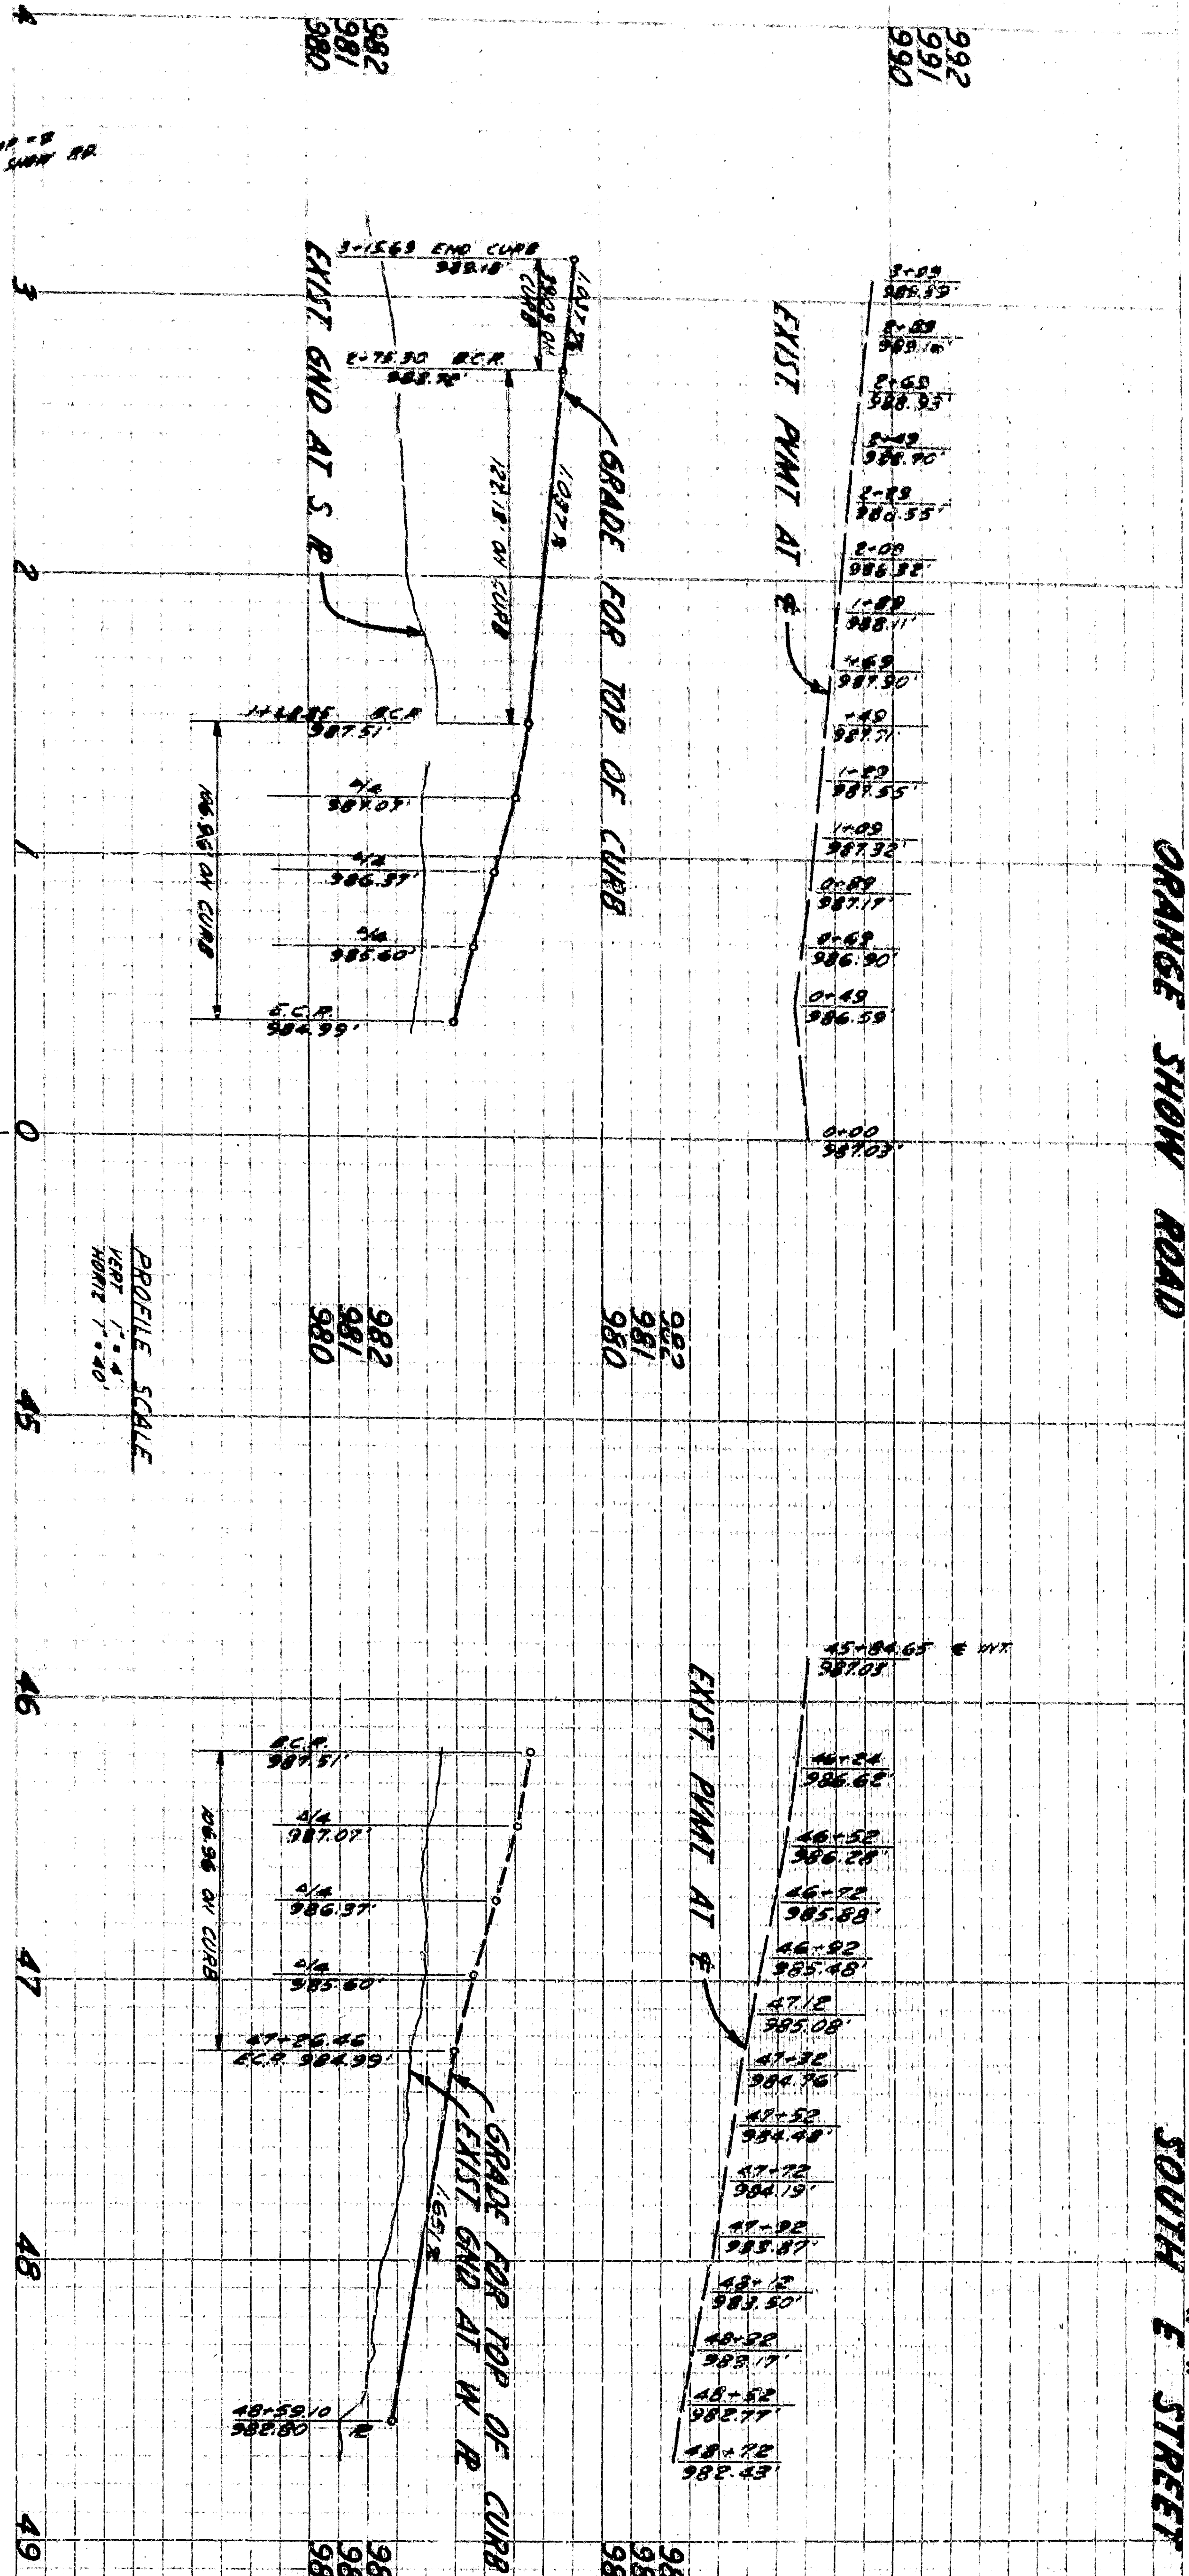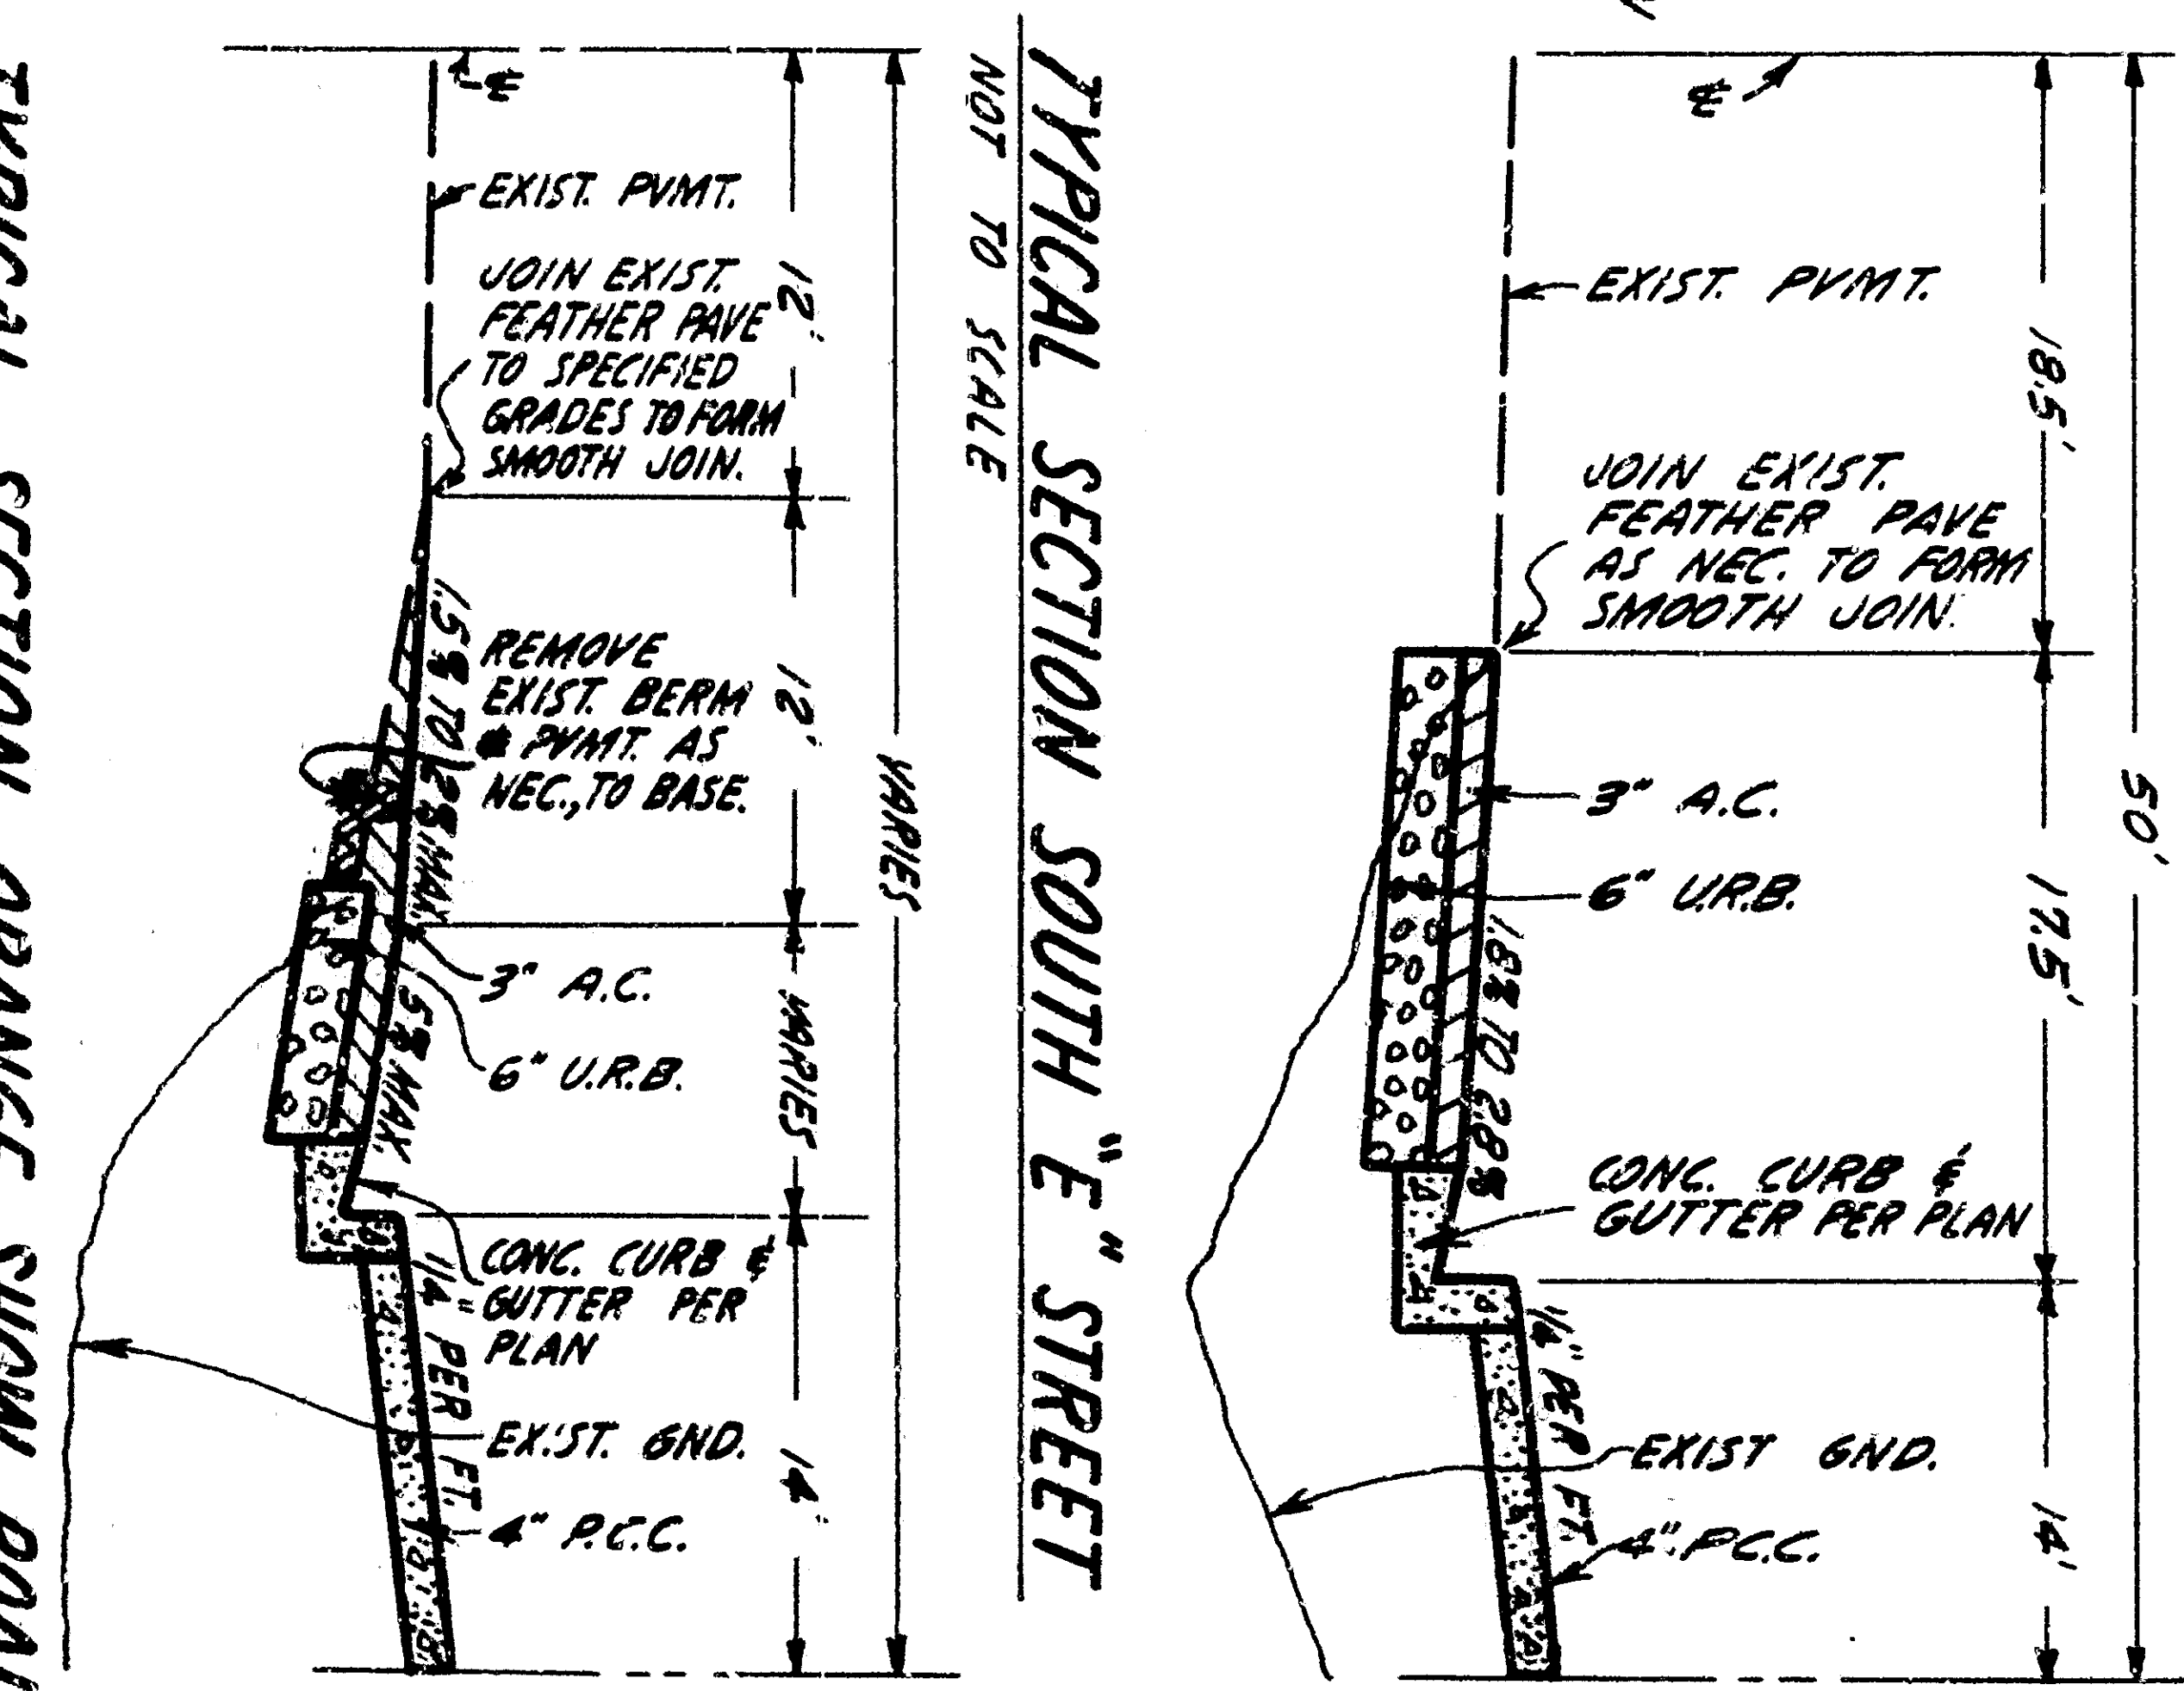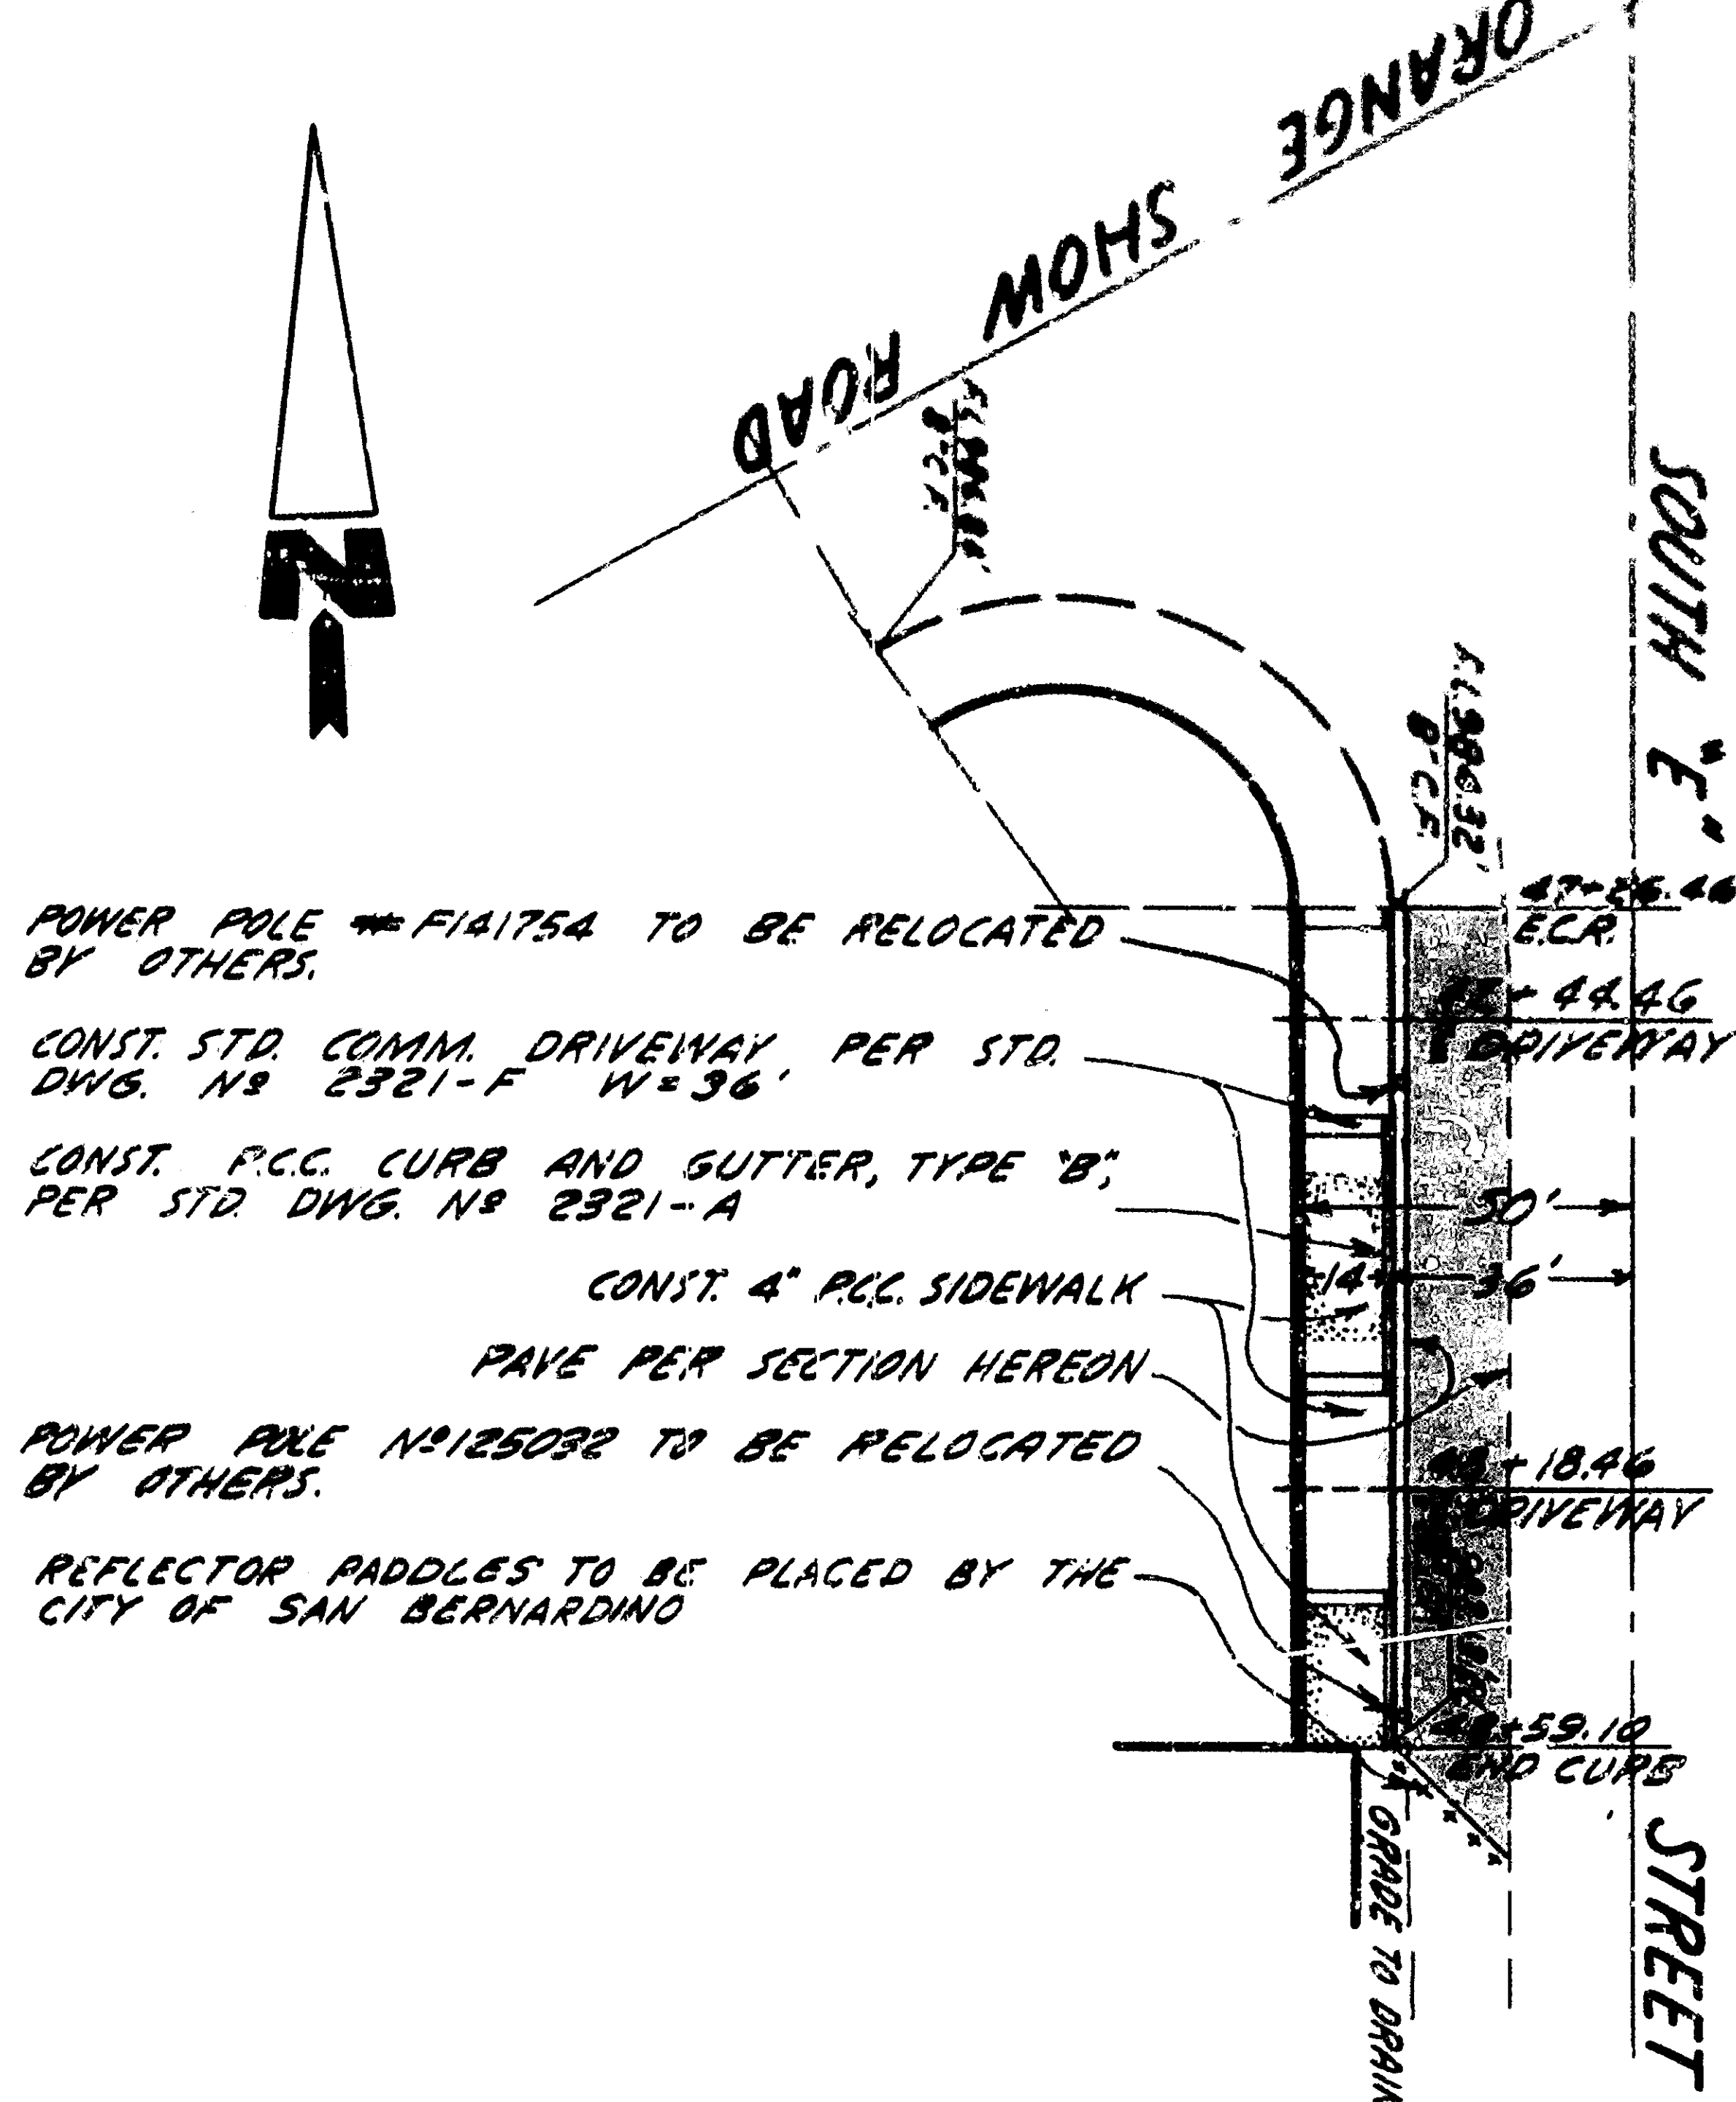

 FROM: SOUTH E STREET TO 290' SOUTH
 ORANGE SHOW ROAD TO 290' SOUTH
 ST. IMPROVEMENT PLAN & PROFILE
 ORANGE SHOW ROAD AND
 SOUTH E STREET
 0-4 2-9 62
 2996
 10/82

3/4\"/>

EXISTING TREE LOCATED ON ADJOINING PROPERTY TO BE REMOVED BEFORE ANY APPROACHES CAN BE CONSTRUCTED ON ORANGE SHOW ROAD.

CONST. CATCH BASIN W/ST. PER STATE STANDARD. PROVIDE 2" C&G DRAIN UNDER SHOULDER TO EXIST. FLOW LINE, AS SHOWN.

CONST. 8" A.C. BERM AS SHOWN. JOIN NEW 8" CURB AND JOIN EXIST. A.C. BERM.

PAVE PER SECTION HEREON

REMOVE EXIST. CATCH BASIN AND 12" C&G DRAIN

REMOVE EXIST. A.C. BERM

CONST. P.C.C. CURB AND GUTTER, TYPE "B", PER STD. DWG. NO. 2321-3


CONST. STD. COMM. DRIVEWAY PER STD. DWG. NO. 2321-F W-36

REMOVE EXIST. SPALLWAY

EXIST. REFLECTOR PADDLE TO BE REMOVED BY OTHERS

REMOVE EXIST. A.C. BERM




EXIST. TRAFFIC SIGN TO BE RELOCATED BY OTHERS

EXIST. REFLECTOR PADDLE TO BE REMOVED BY OTHERS

EXIST. SIGN TO BE REMOVED BY OTHERS

EXIST. LIGHTING VAULT TO BE RELOCATED BY OTHERS


EXIST. ELECTROLIER ON CONC. BASE TO BE RELOCATED BY OTHERS

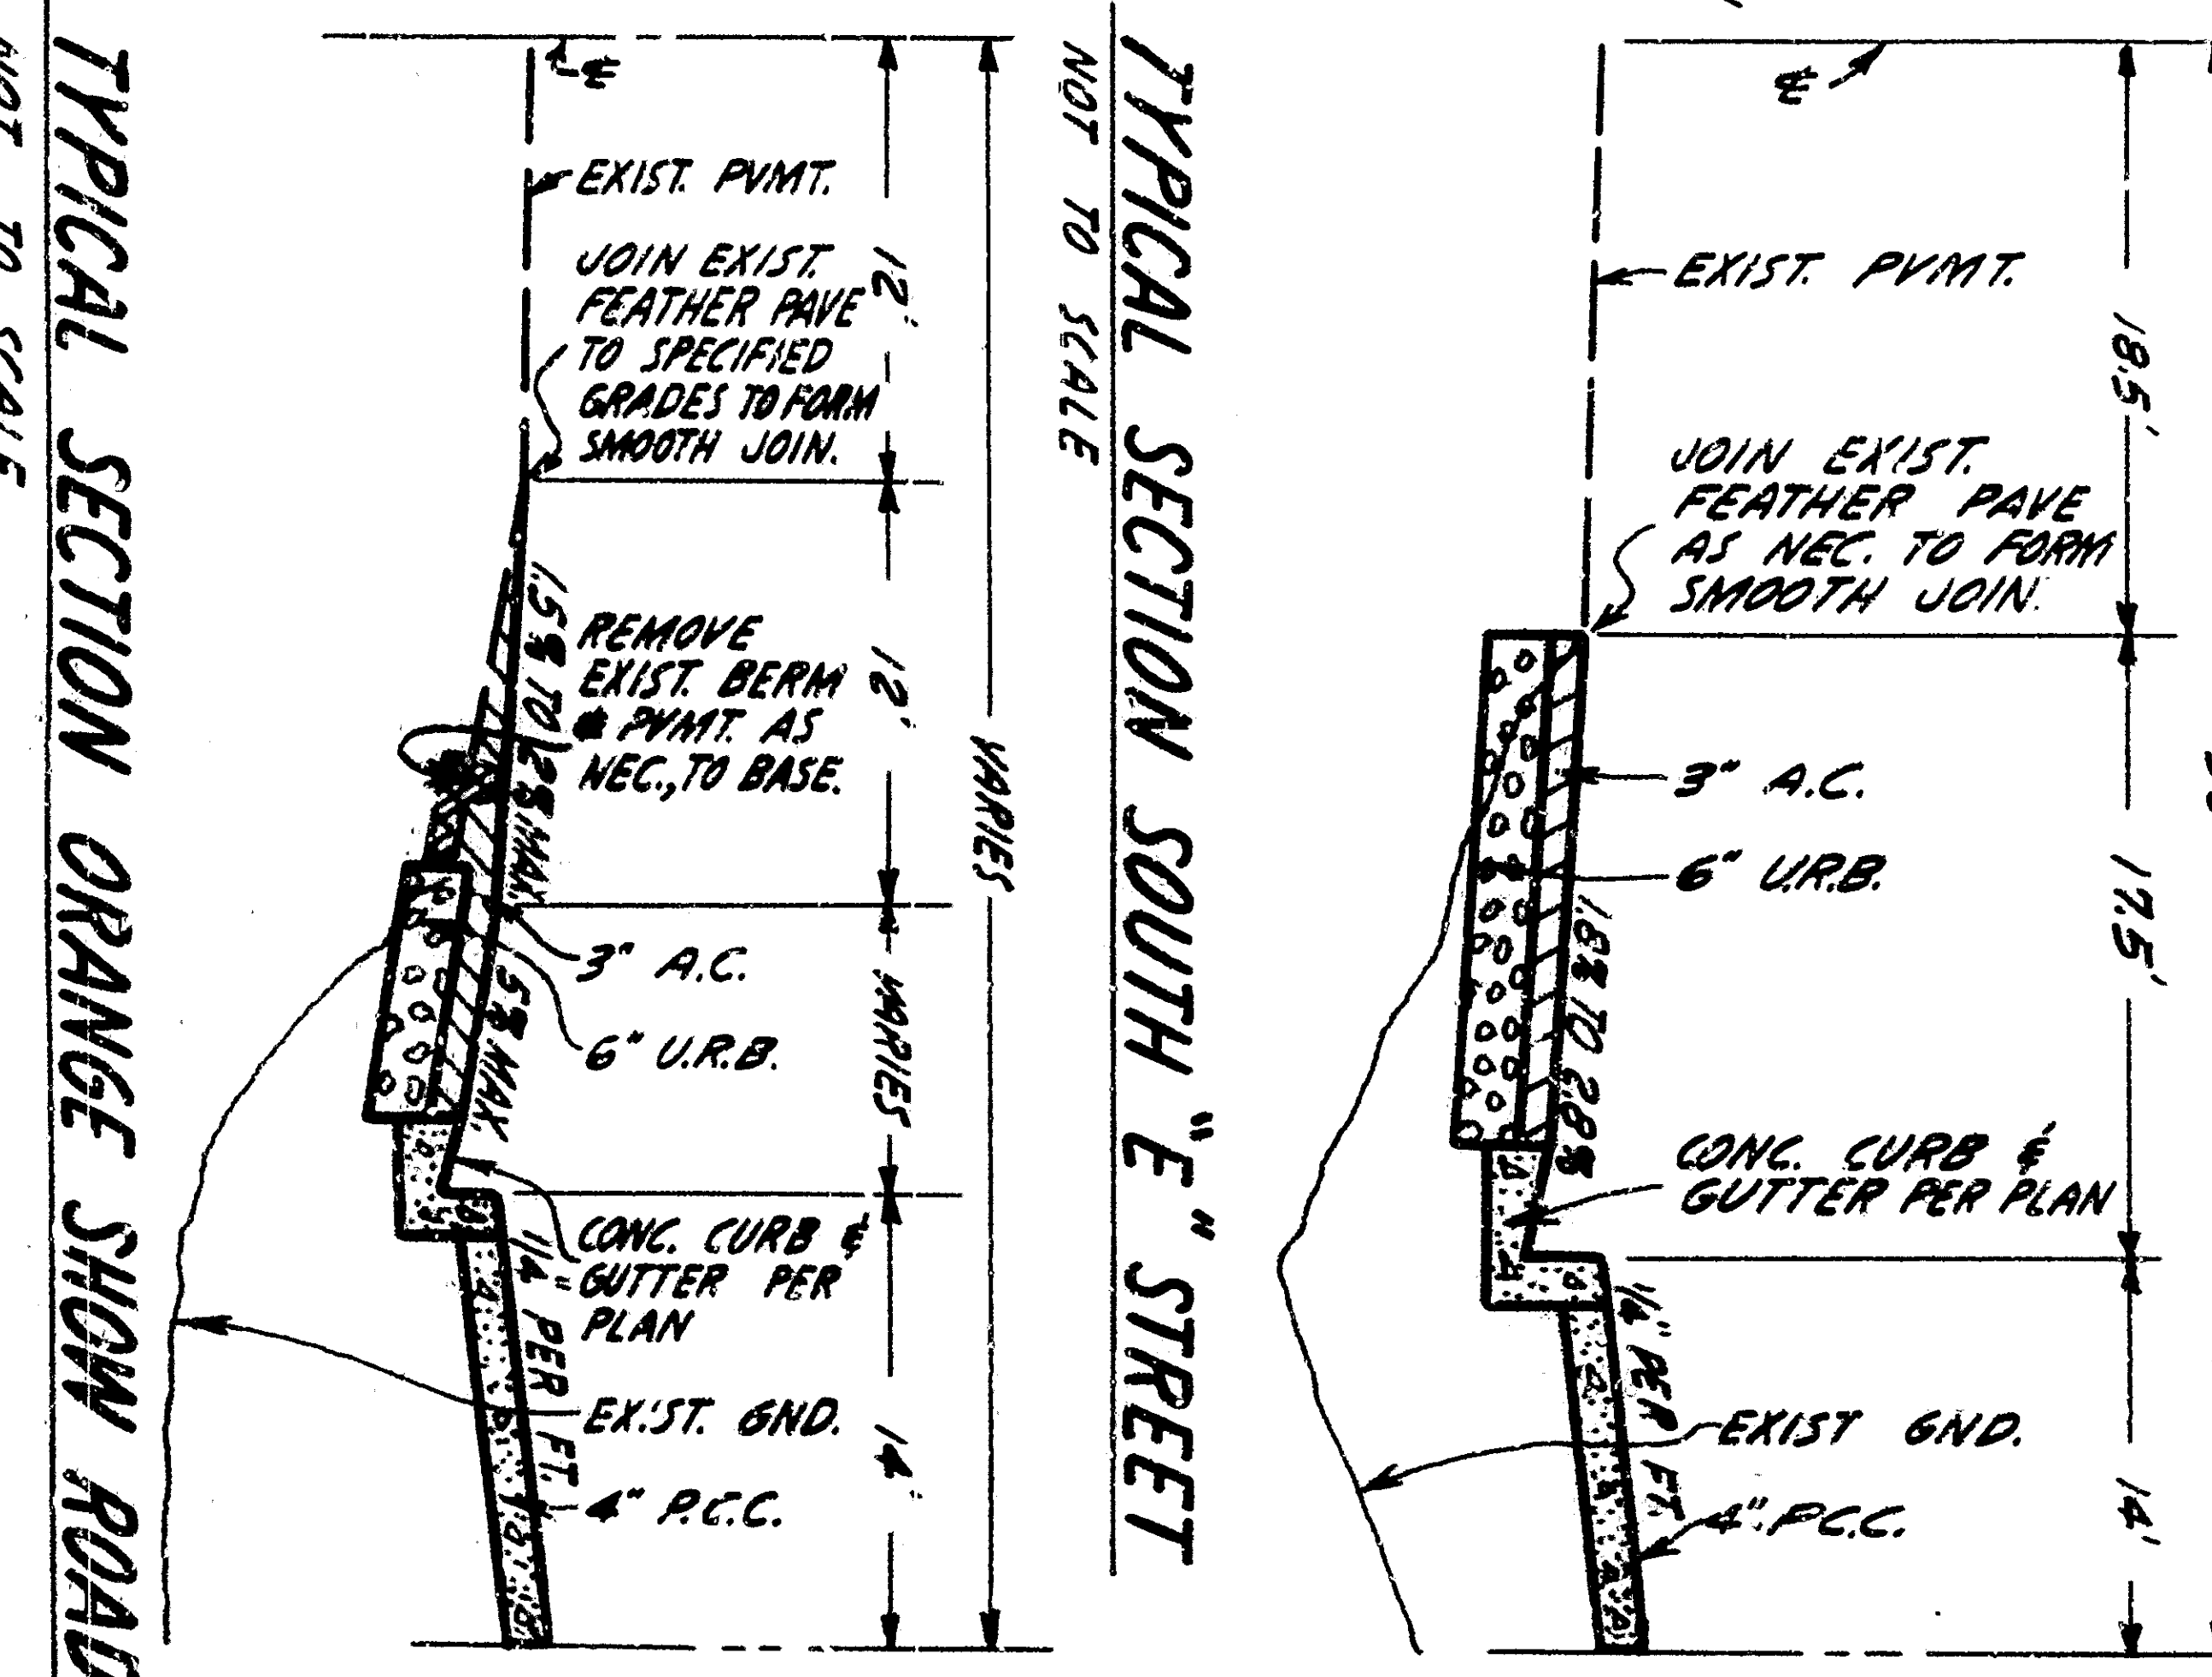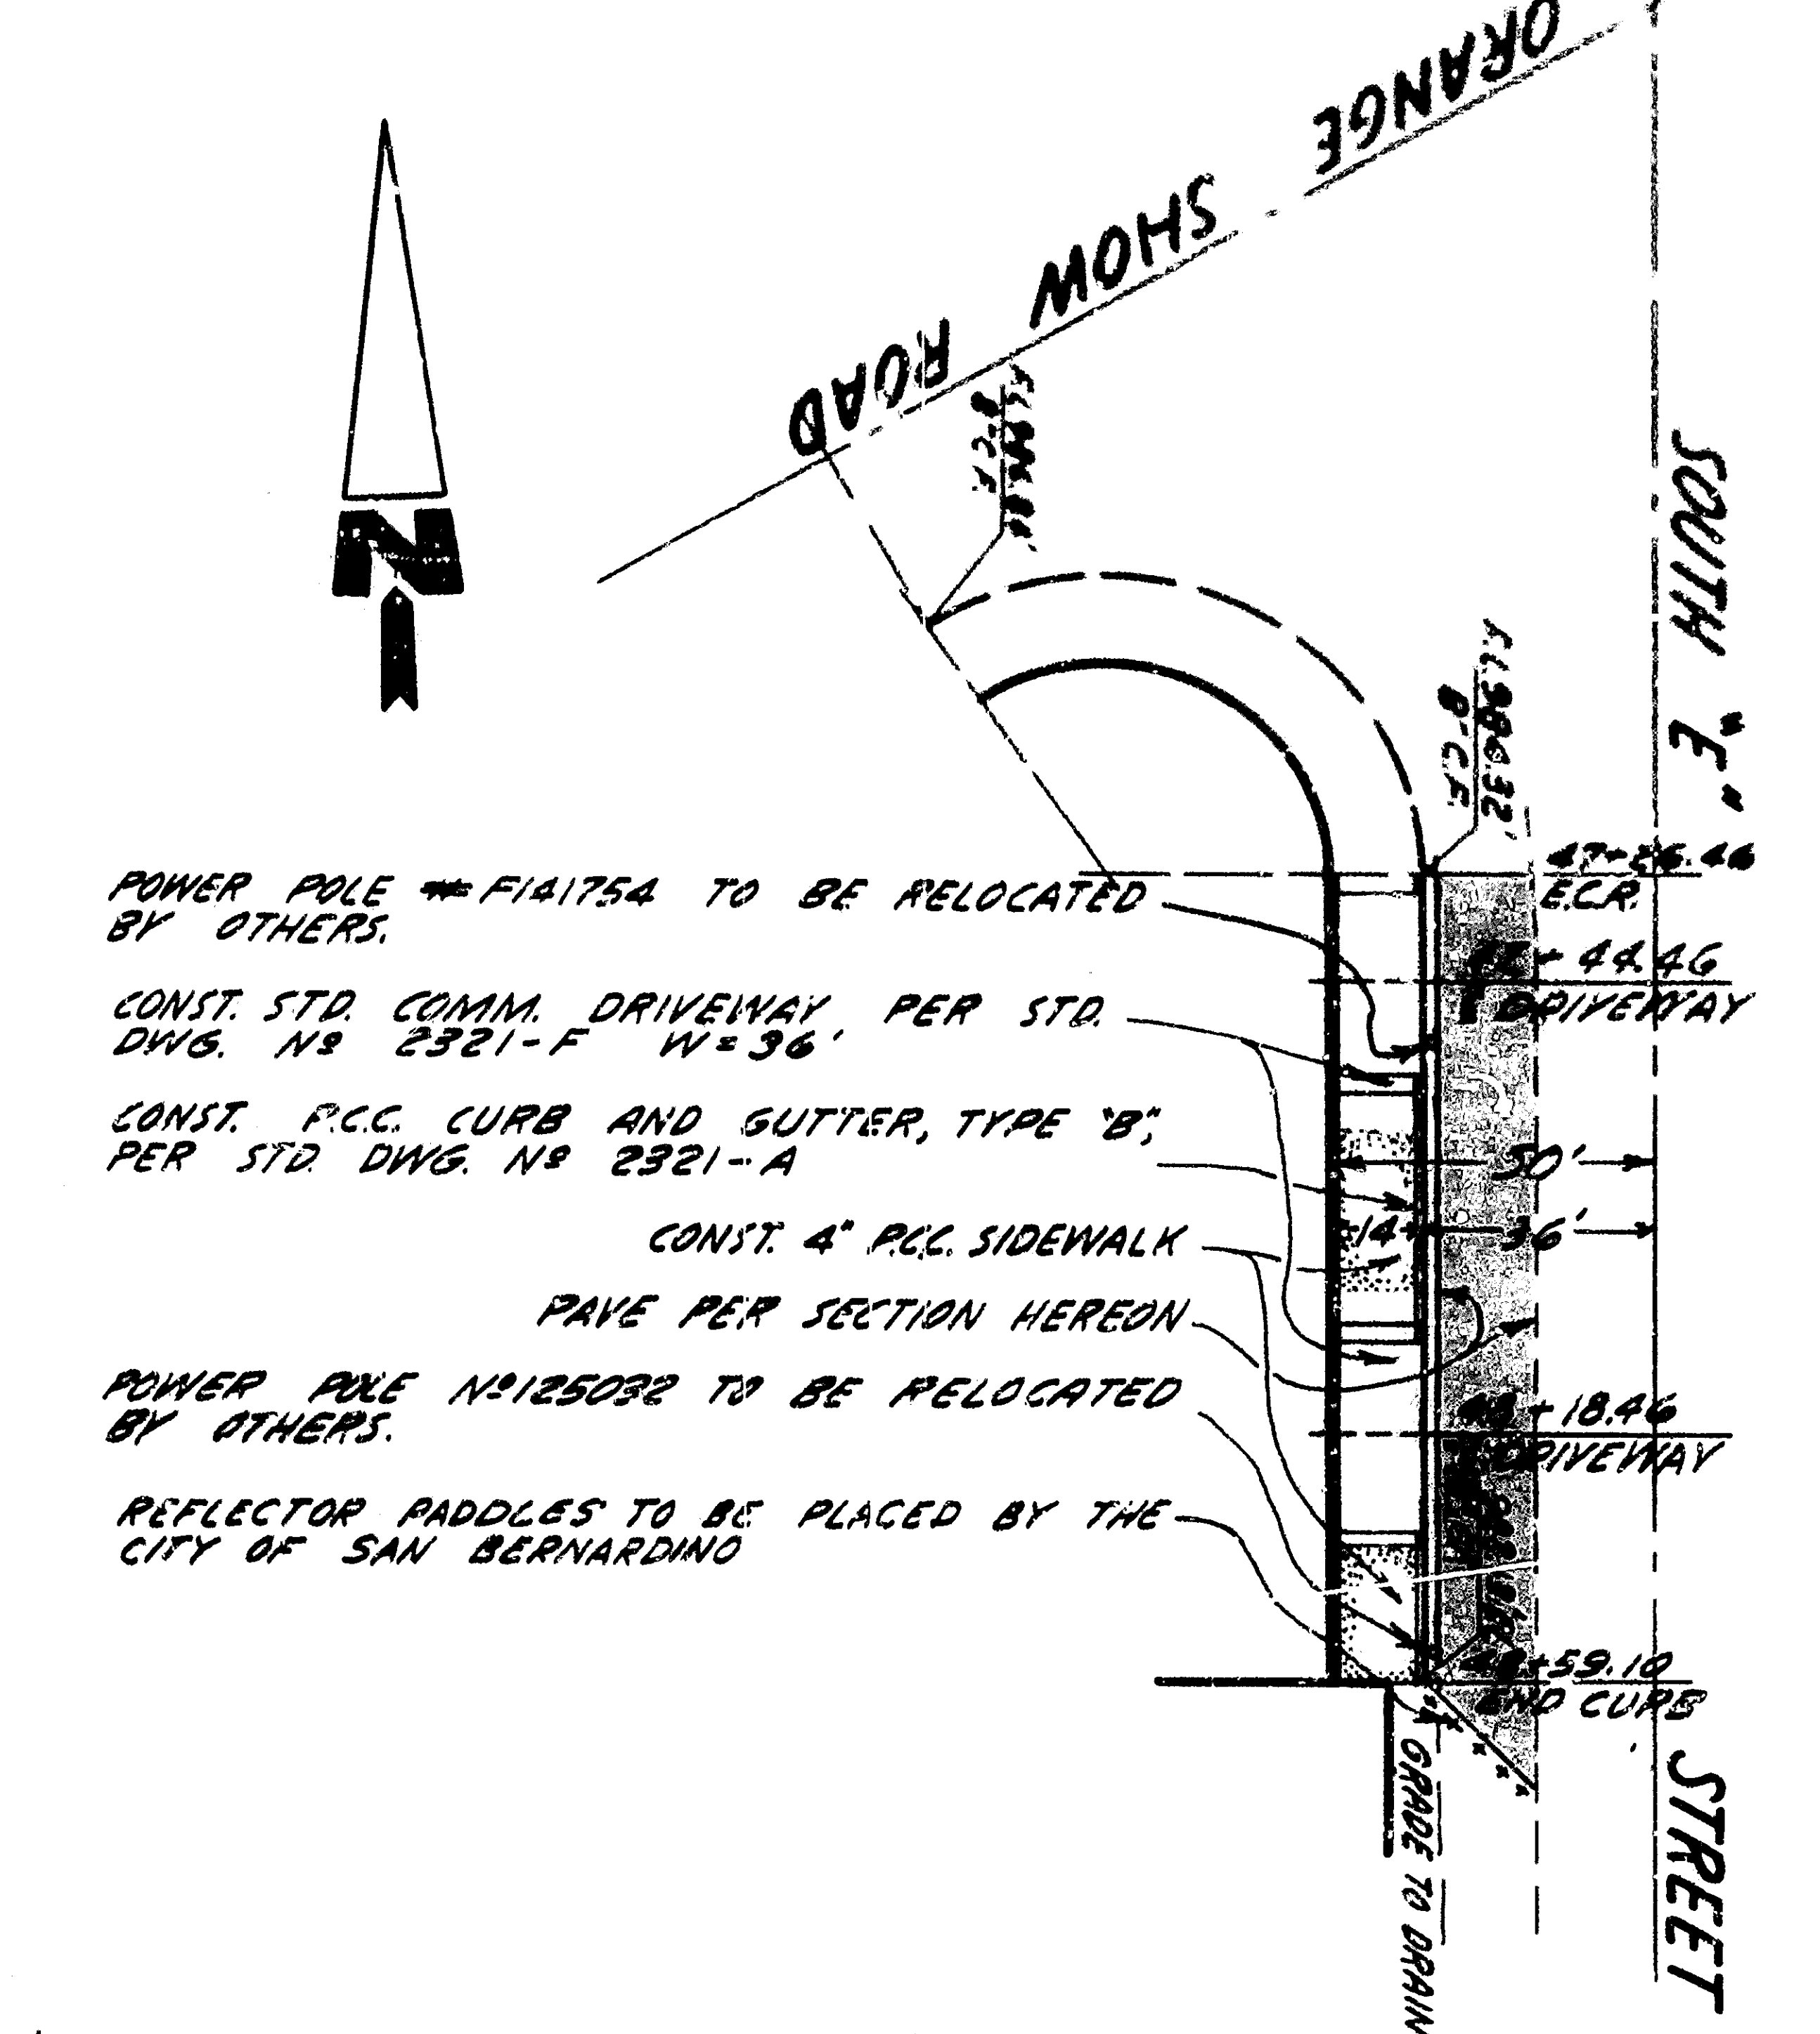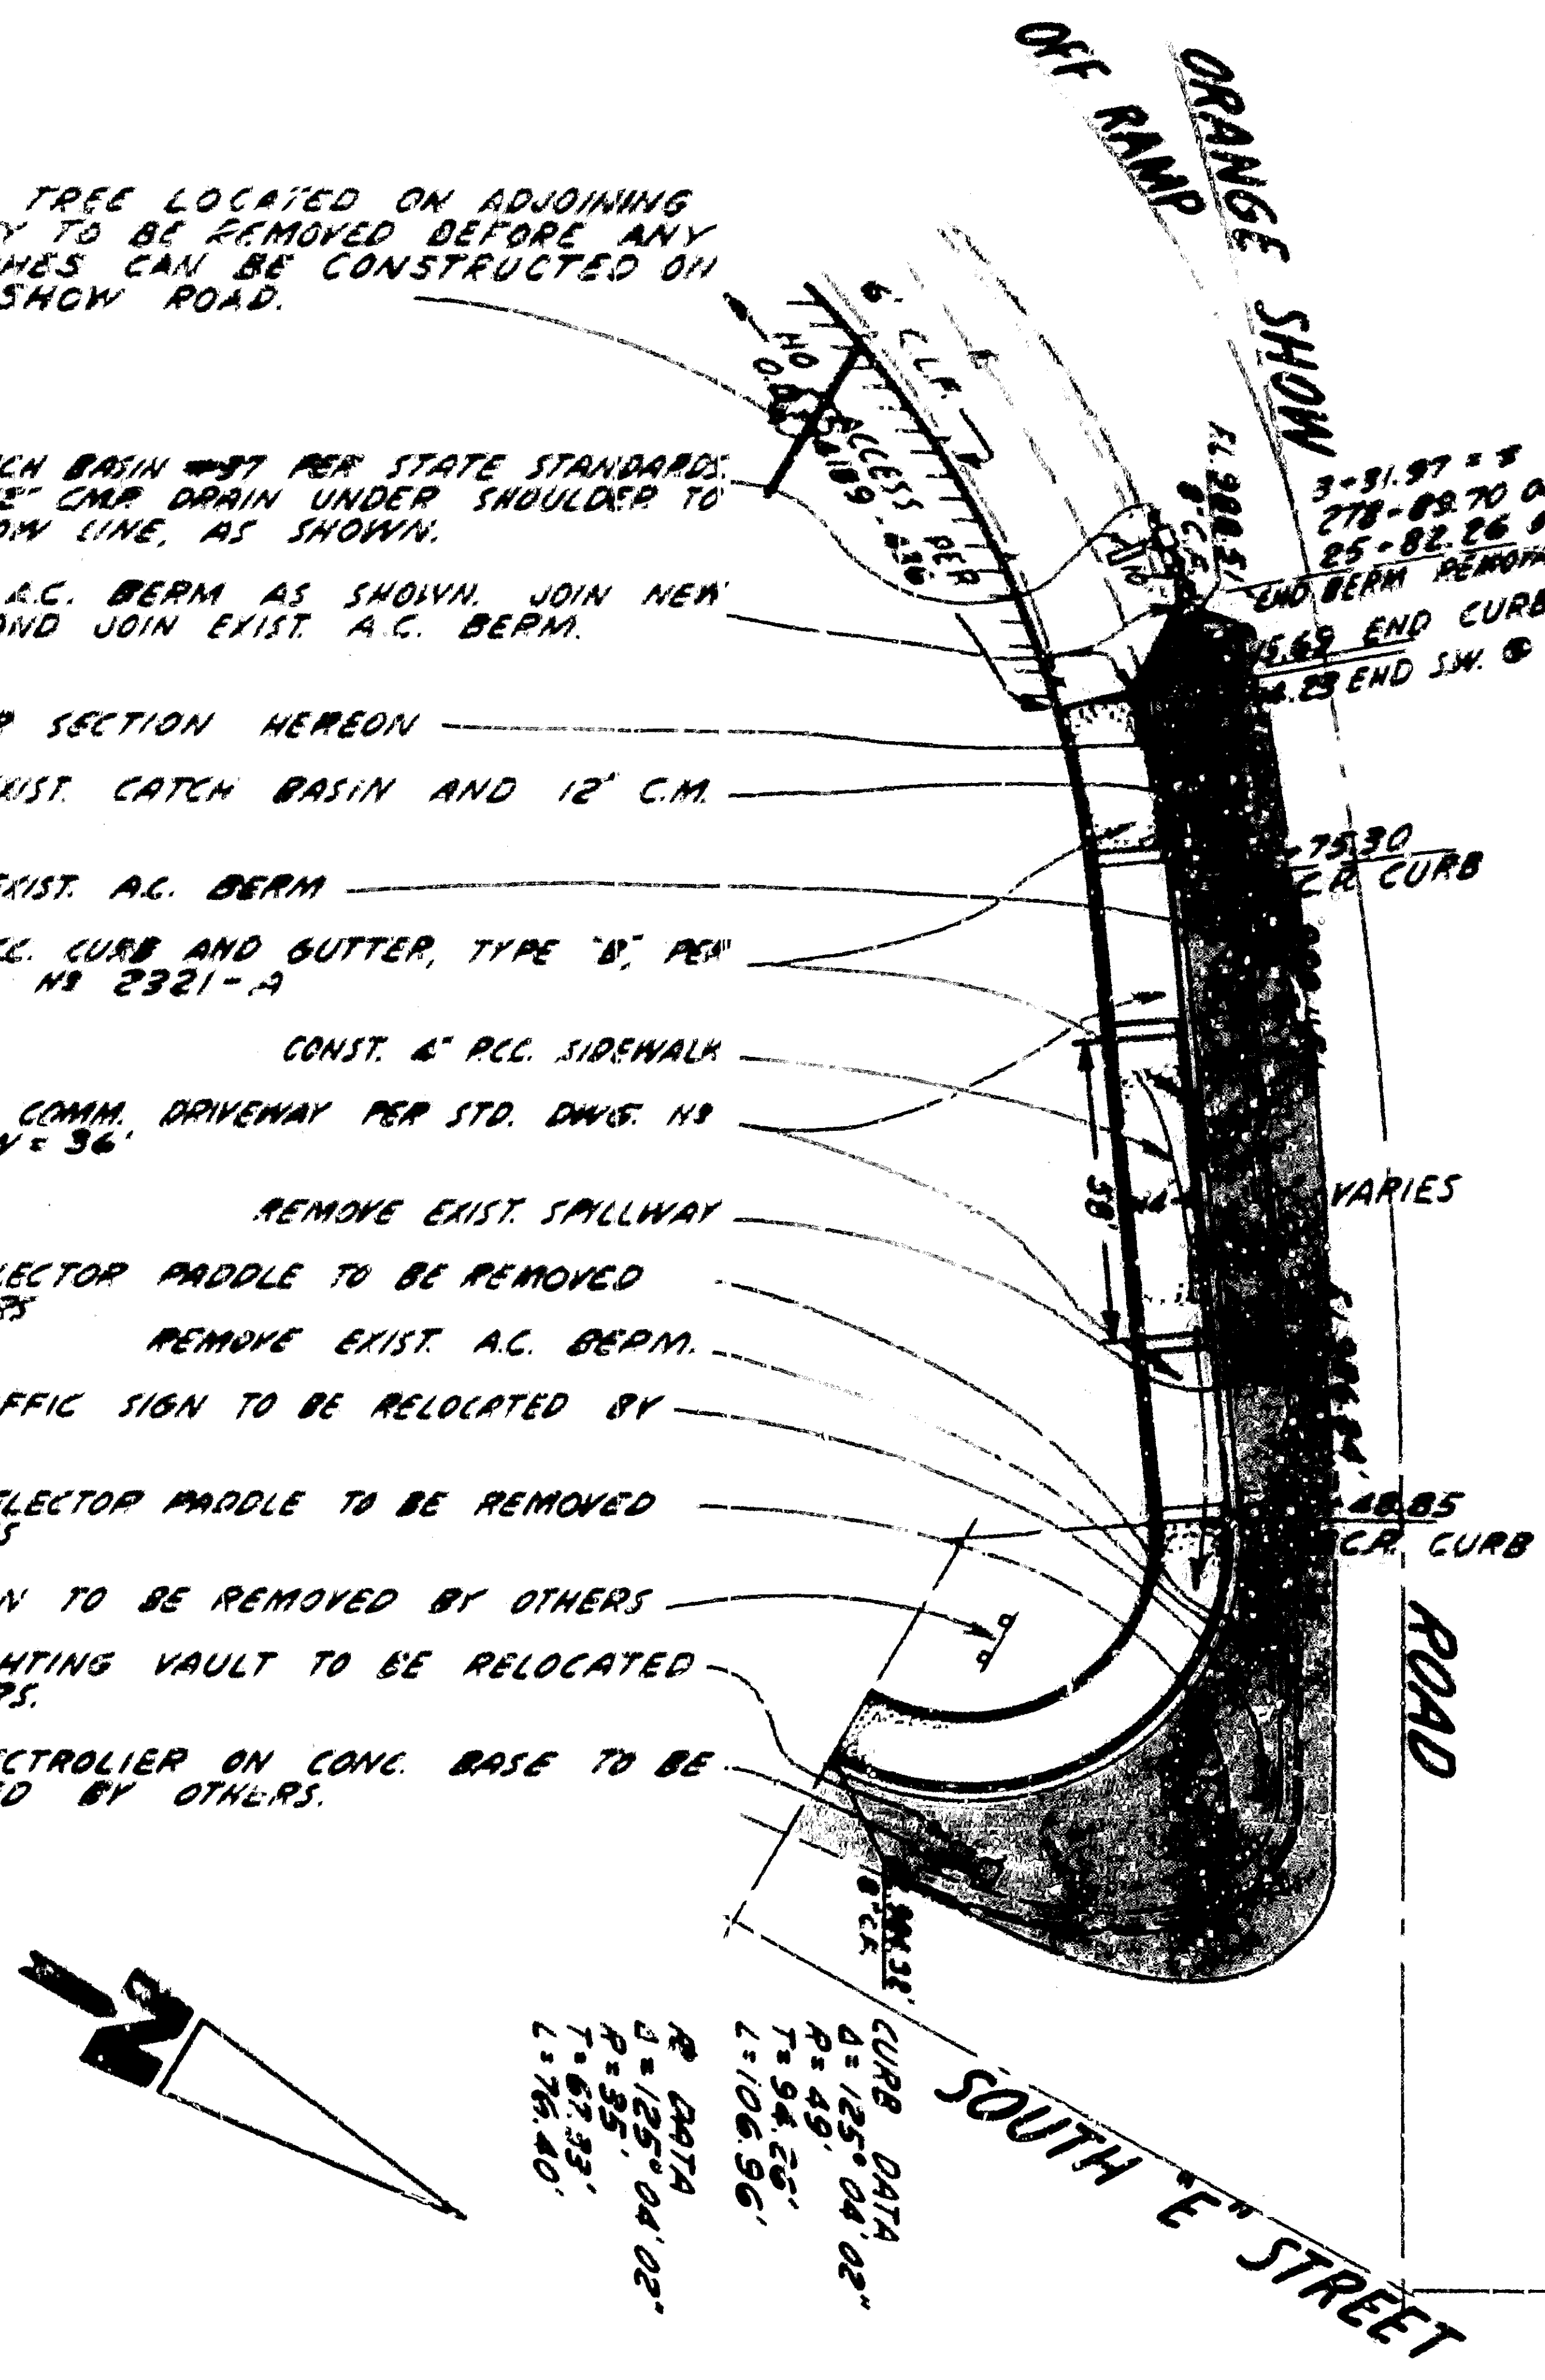

GENERAL NOTE
ALL WORK SHOWN ON THIS PLAN SHALL BE DONE IN ACCORDANCE WITH THE SPECIFICATIONS AND STANDARD DRAWINGS NO. 2321 ON FILE IN THE OFFICE OF THE CITY ENGINEER.

PREPARED IN THE OFFICE OF:
RAEY REYNOLDS ASSOCIATES
DATE: 08/13/82
WILLIAM B. GARNETT, P.E. W-5023

ST. IMPROVEMENT PLAN & PROFILE
ORANGE SHOW ROAD AND
SOUTH E STREET
FROM SOUTH E STREET TO 290' SOUTH
ORANGE SHOW ROAD TO 290' SOUTH

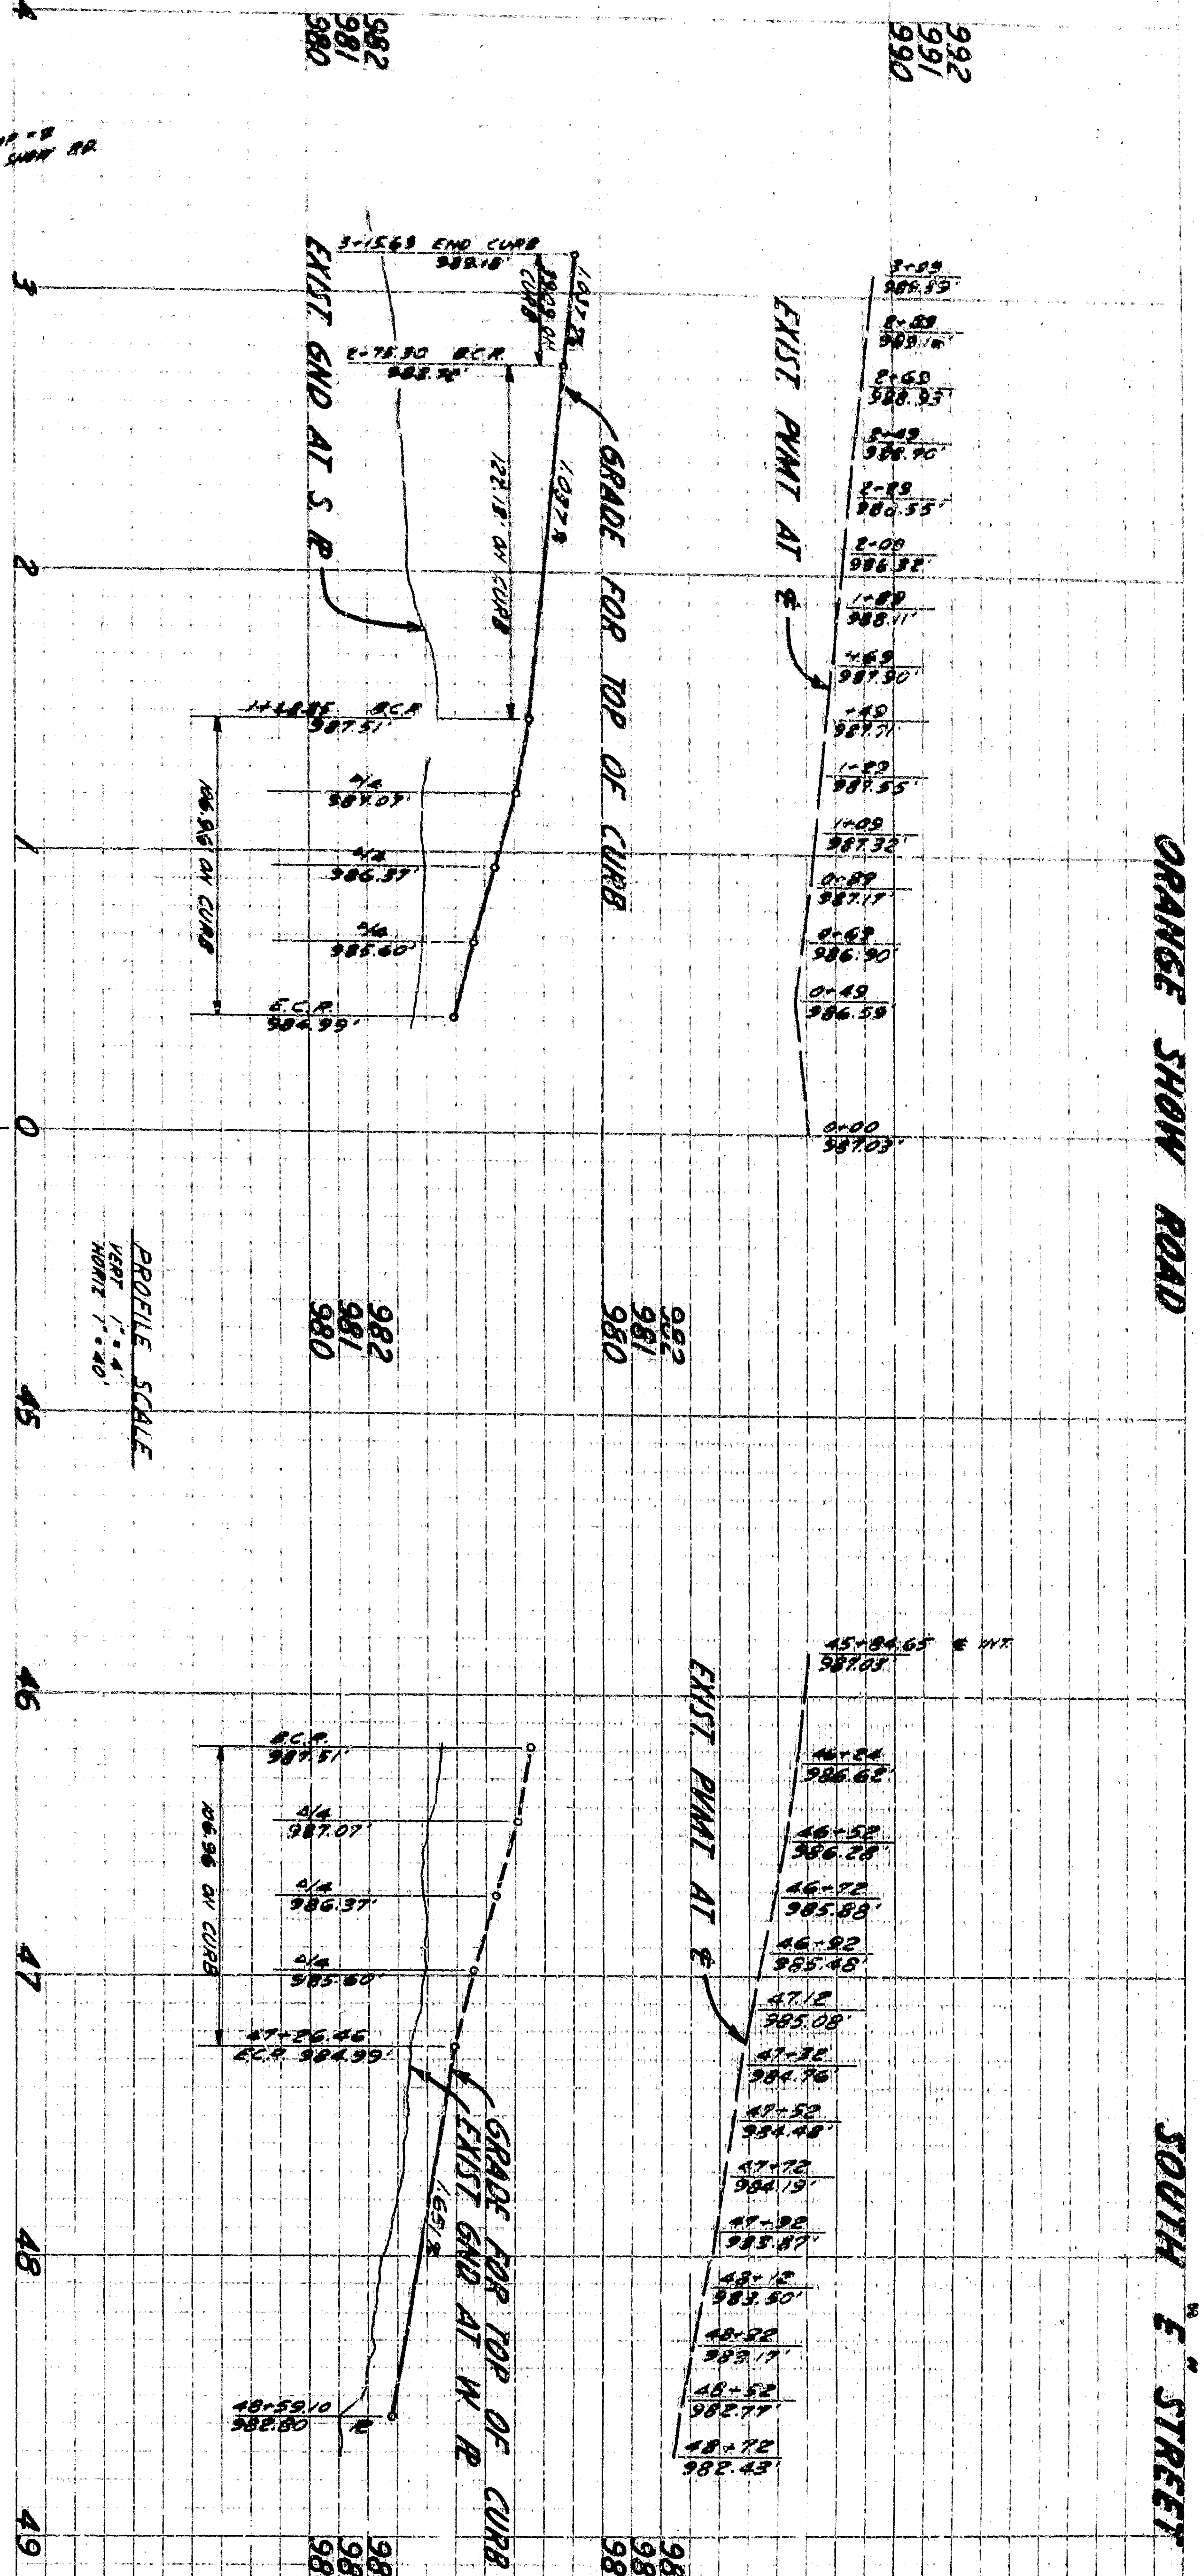

ORANGE SHOW ROAD

SOUTH E STREET



