OWNER'S CERTIFICATE

WE HEREBY CERTIFY THAT WE ARE ALL AND THE ONLY PARTIES HAVING ANY RECORD TITLE INTEREST IN THE LAND SUBDIVIDED AS SHOWN ON THE ANNEXED MAP AND WE CONSENT TO THE PREPARATION AND RECORDATION OF THIS PARCEL MAP.

PARCEL MAP NO. 3339

SURVEY OF A PARCEL THAT IS A PORTION OF LOTS 3, 485, BLOCK 3 WIGGINS TRACT AS PER MAP BOOK 3 PAGE 74

THE REDEVELOPMENT AGENCY OF THE CITY OF SAN BERNARDINO

Wallace Green, Chairman


R. E. Shadwell, Jr., Secretary

STATE OF CALIFORNIA COUNTY OF SAN BERNARDINO)

On · - - - , before me, a Notary Public in and for said County and State, personally appeared Wallace Green and R. E. Shadwell, Jr., known to me to be the Chairman and Secretary, respectively, of the Redevelopment Agency of the City of San Bernardino, California, which executed the within instrument and also known to me to be the persons who executed it on behalf of the Redevelopment Agency of the City of San Bernardino, California, and acknowledged to me that the Redevelopment Agency of the City of San Bernardino, California, executed the same.

Sandra A. Baxter

Notary Public

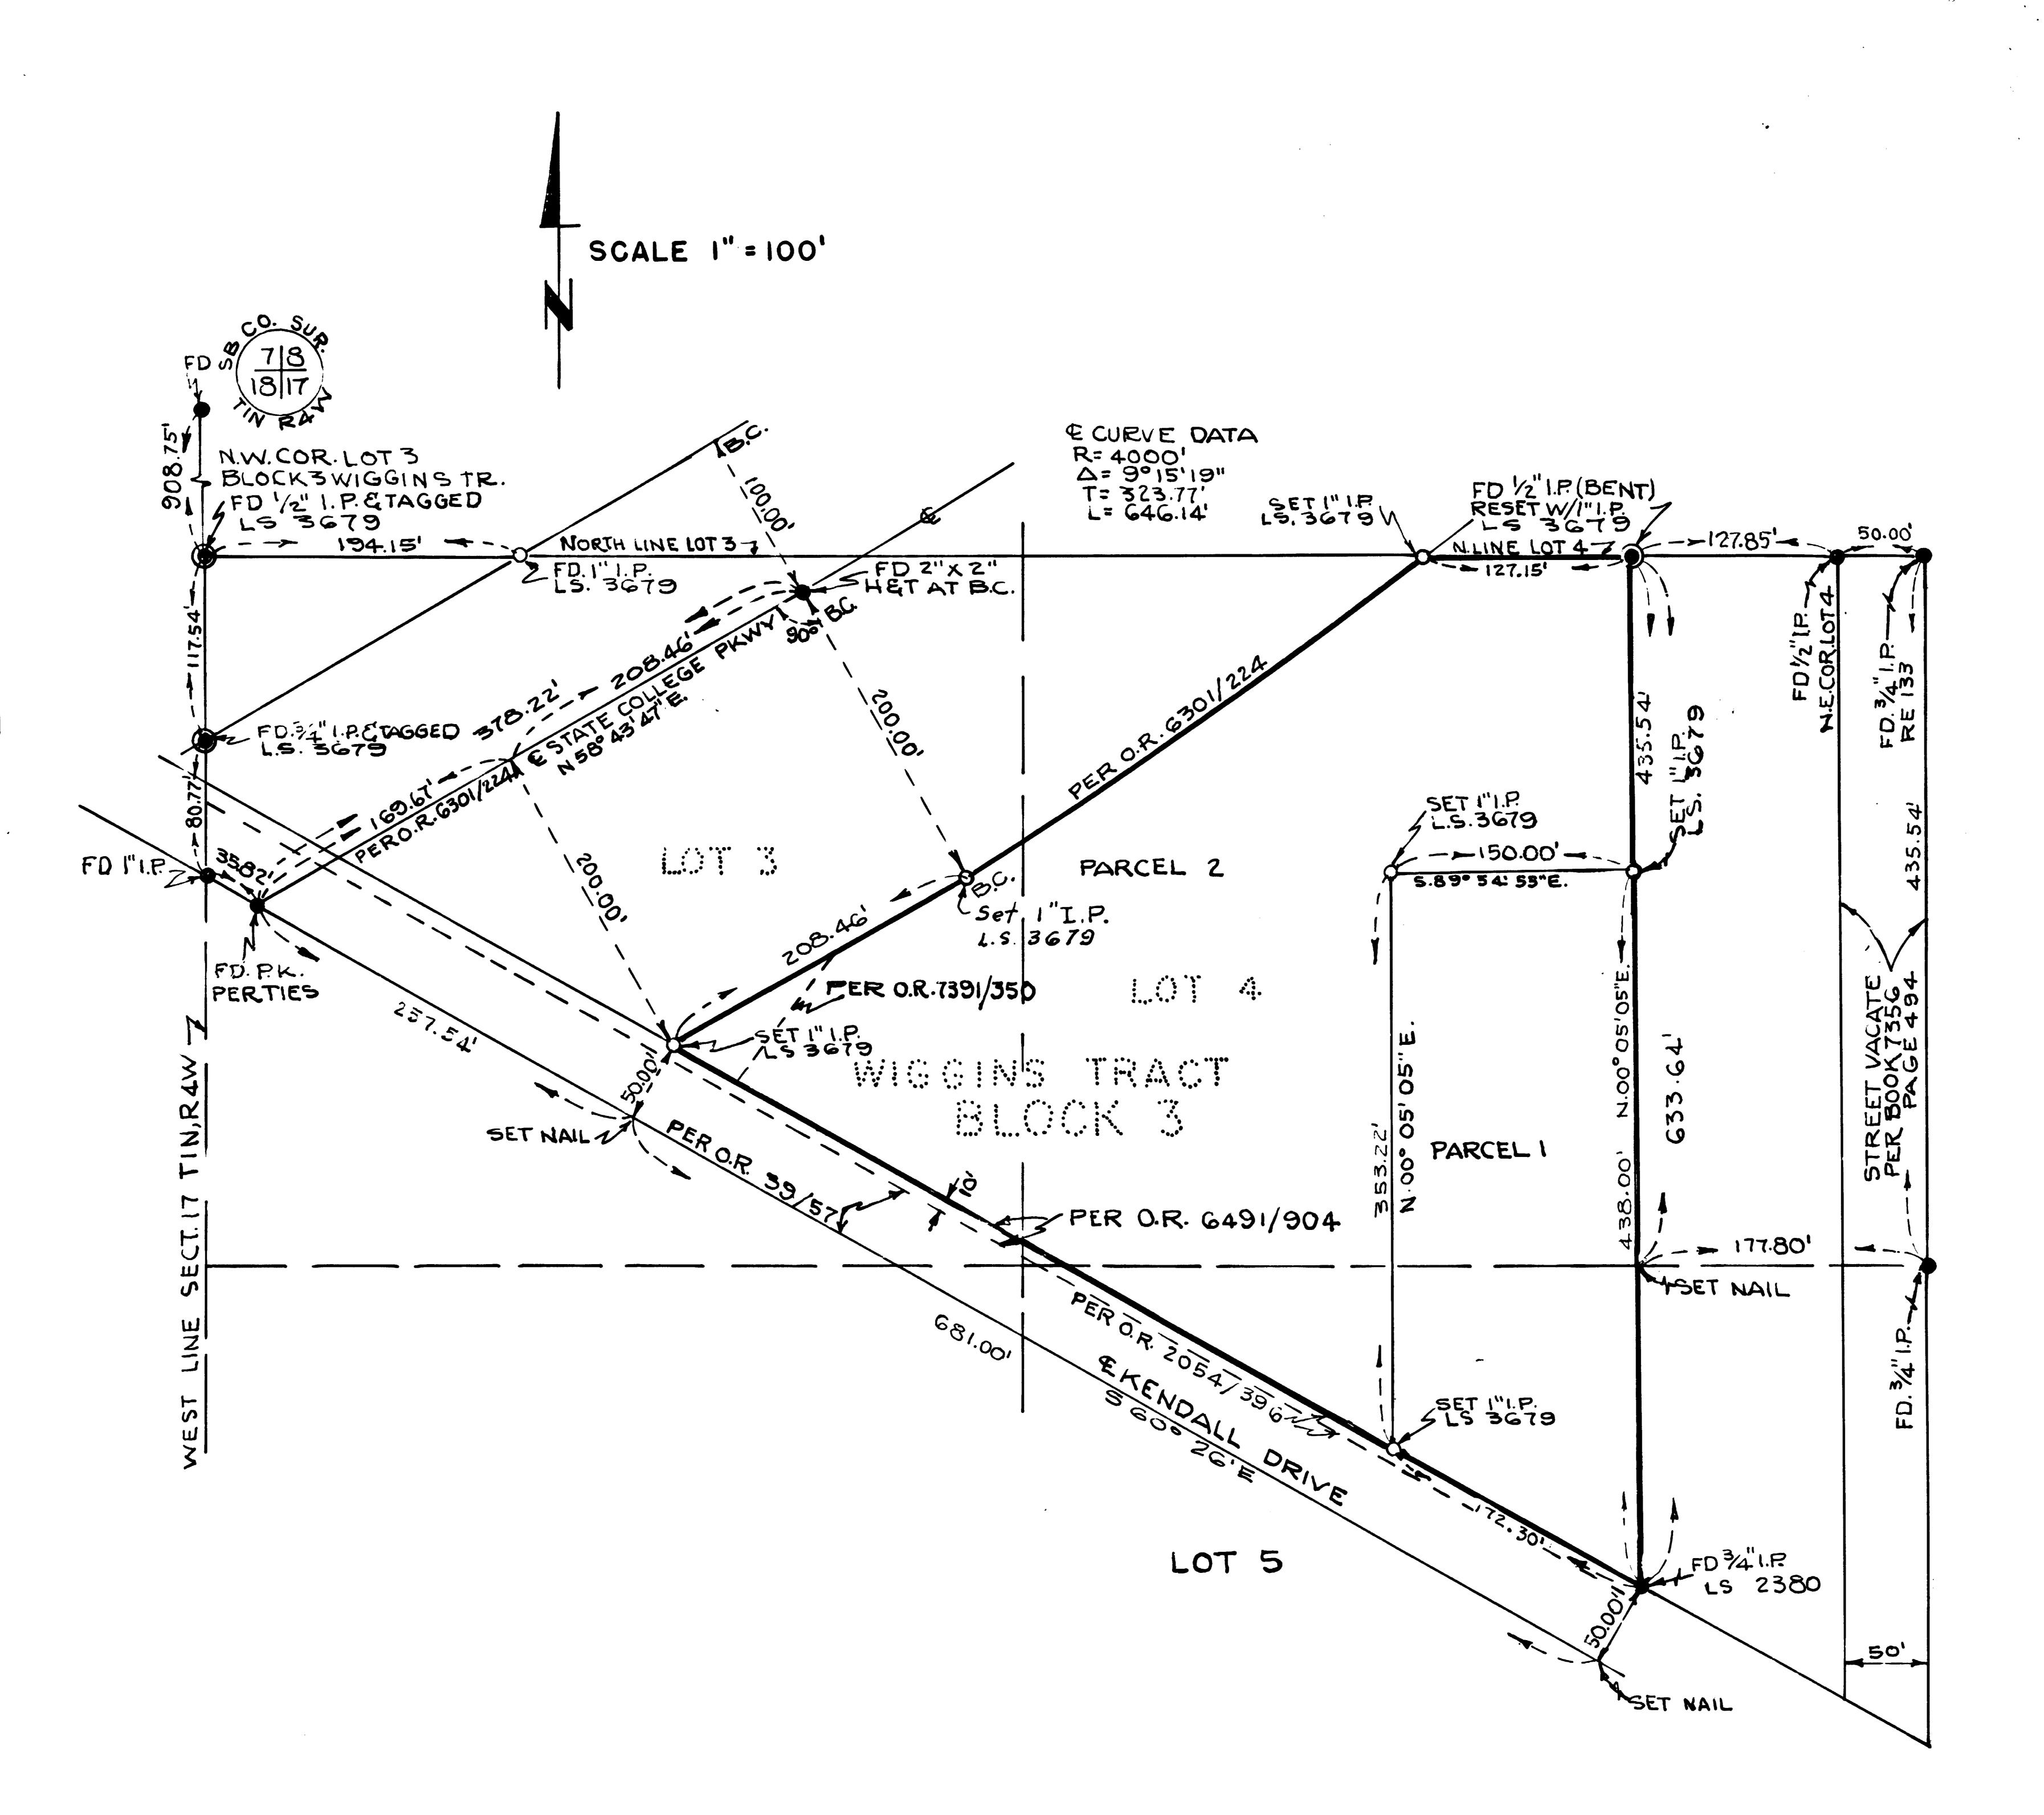

SURVEYOR'S CERTIFICATE

THIS MAP WAS PREPARED BY ME OR UNDER MY DIRECTION AND IS BASED UPON A FIELD SURVEY IN CONFORMANCE WITH THE REQUIREMENTS OF THE SUBDIVISION MAP ACT AT THE REQUEST OF THE REDEVELOPMENT AGENCY, CITY OF SAN BERNARDINO, I HEREBY CERTIFY THAT ALL PROVISIONS OF APPLICABLE STATE LAW AND LOCAL ORBINANCE HAVE BEEN COMPLIED WITH.

CITY ENGINEER'S CERTIFICATE

THIS MAP HAS BEEN EXAMINED THIS ____ DAY REQUIREMENTS, OF SECTION 66845 OF THE SUBDIVISION MAP ACT.

> C. GLENN WILSON, DIRECTOR OF PUBLIC WORKS, CITY OF SAN BERNARDINO CALIFORNIA.

C. GLENN WILSON R.C.E. 13440

SURVEYOR'S NOTES

- INDICATES FOUND MONUMENTS AS INDICATED. O INDICATES I" I.P. SET & TAGGED L.S. 3679
- INDICATES FOUND MONUMENT AS INDICATED AND TAGGED L.S. 3679 BASIS OF BEARINGS & KENDALL DRIVE S 60° 26'E PER TRACT 3177

SAFECO TITLE INSURANCE Co. QCT- 5- 1976 3:30 pm PARCEL NO FEE