
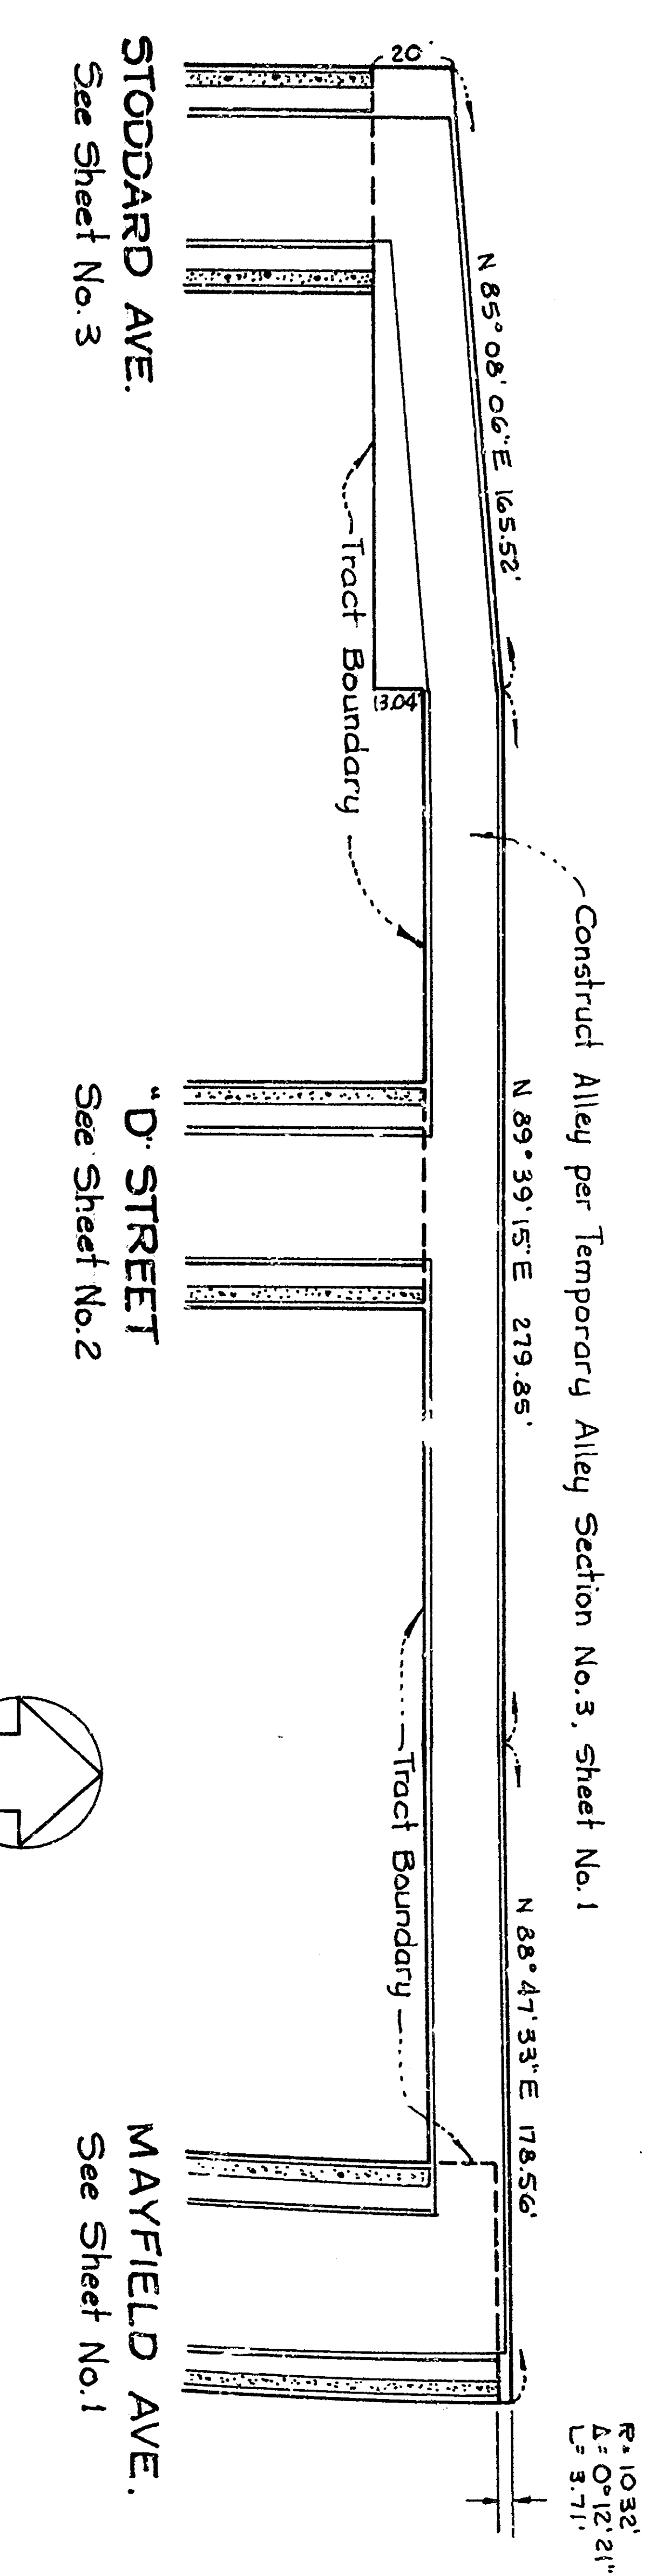
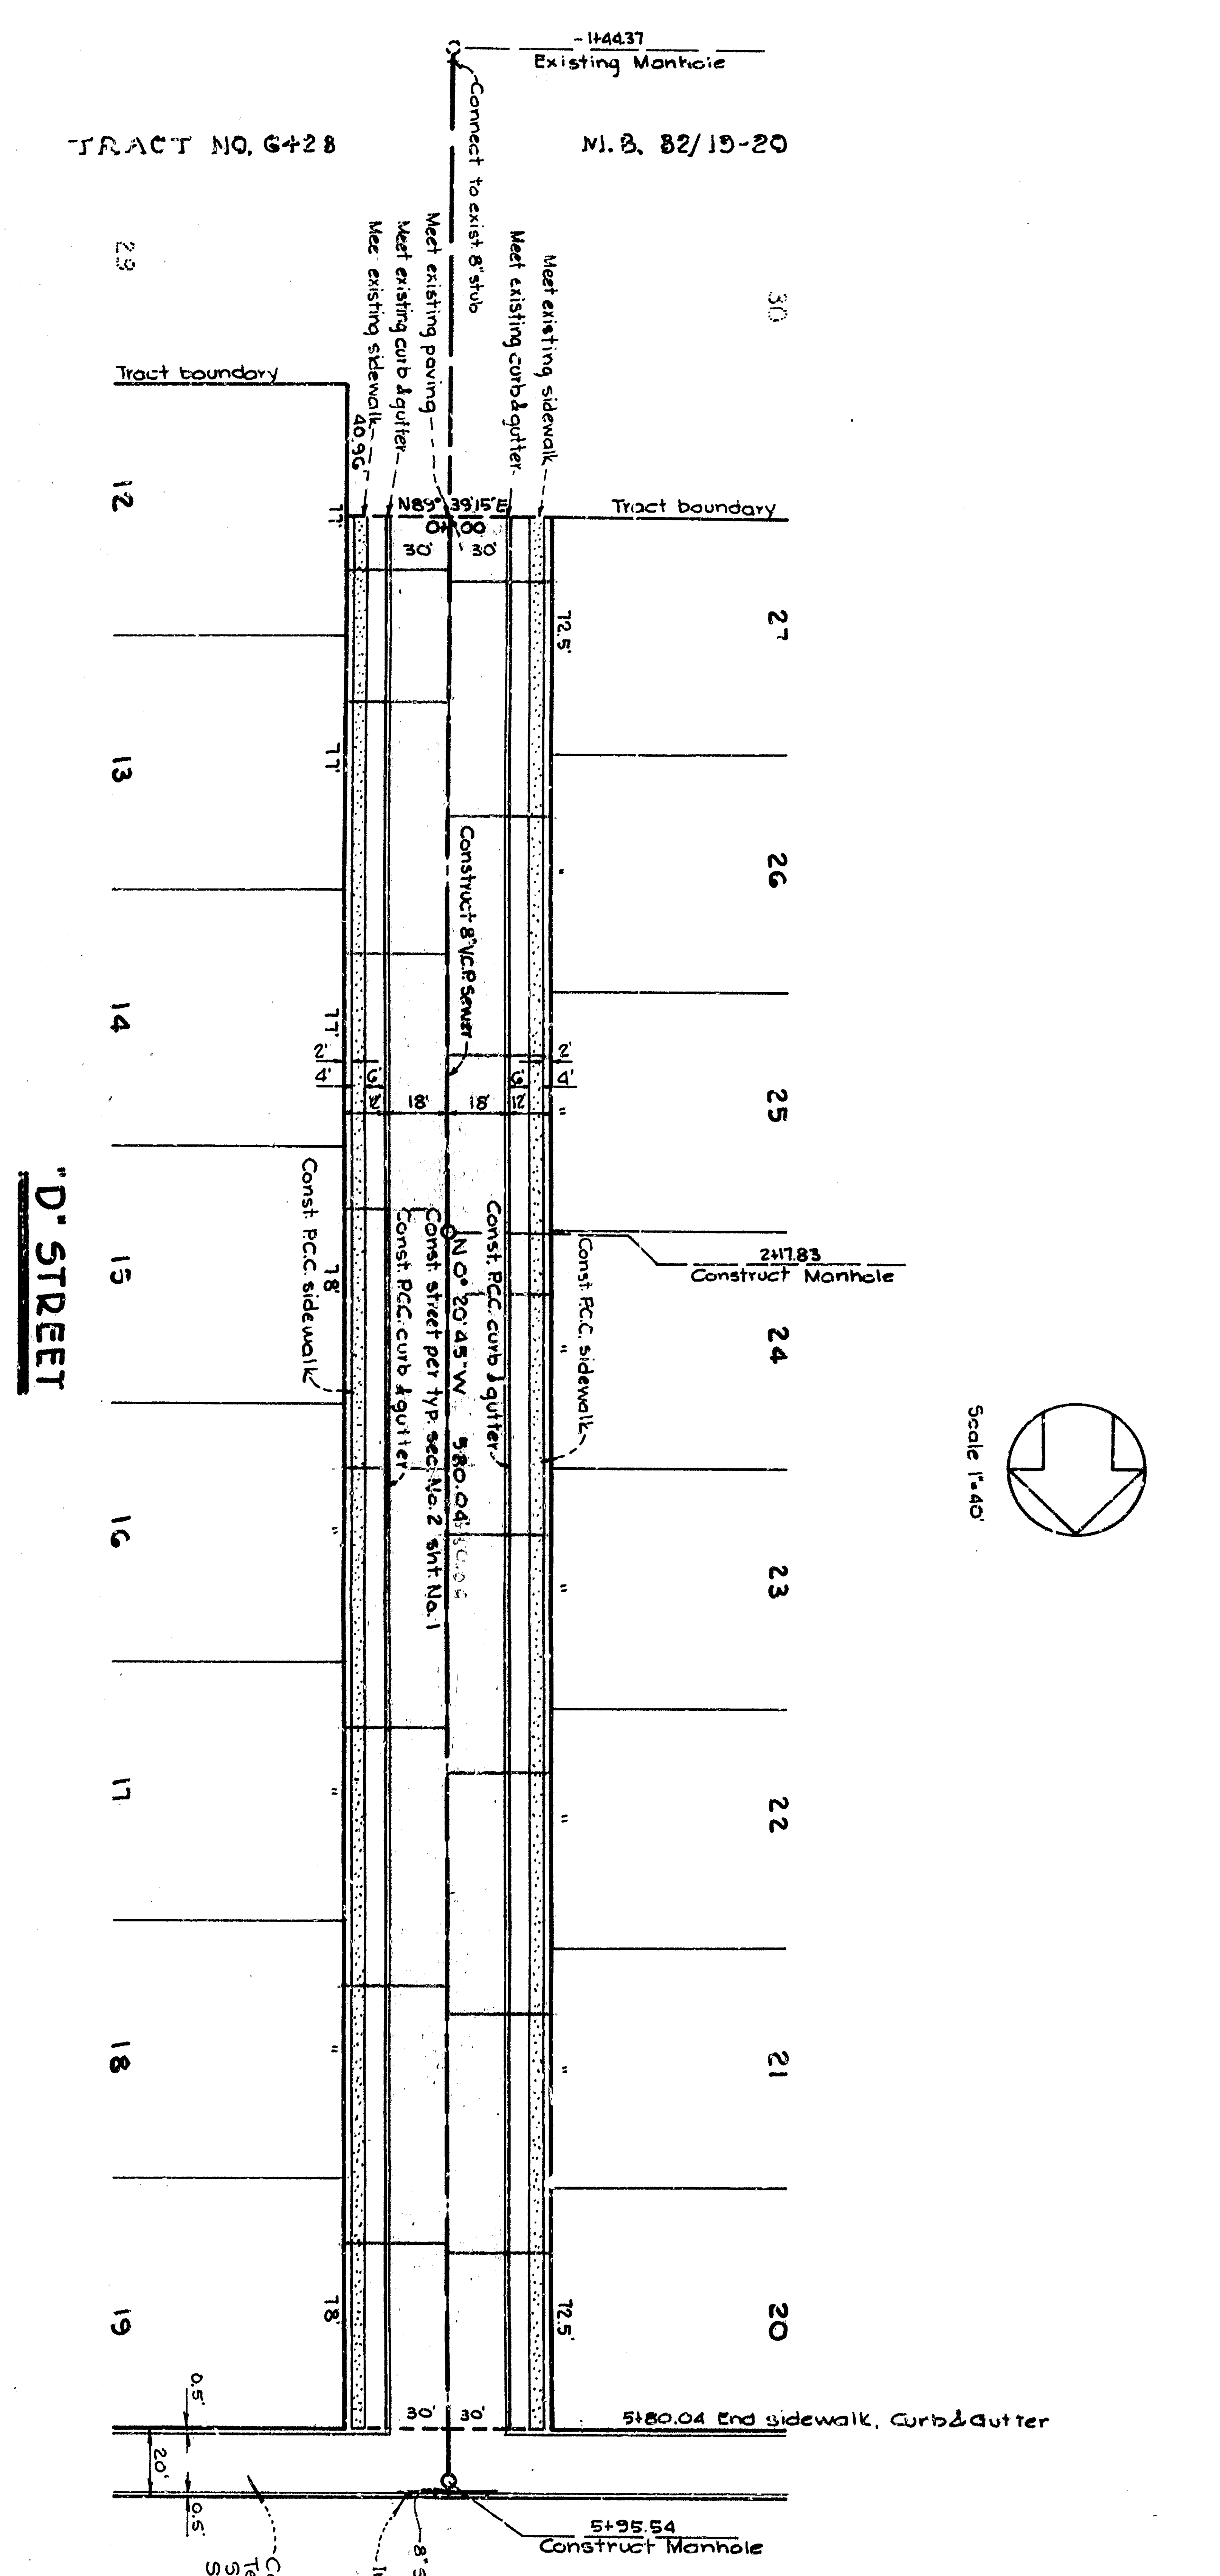


DEPARTMENT OF ENGINEERING
CITY OF SAN BERNARDINO

IMPROVEMENT PLANS
TRACT NO. C128




SUBMITTED BY	CAMPBELL MILLER	REFERENCE	DRAWING NO.
APPROVED	<i>[Signature]</i>	DATE	3001
DRAWN BY	<i>[Signature]</i>	CHECKED BY	SHEET 2
REGISTERED CIVIL ENGINEER NO. 4484			OF 3 SHEETS

 

DEPARTMENT OF ENGINEERING
CITY OF SAN BERNARDINO

IMPROVEMENT PLANS
TRACT NO. C128

SUBMITTED BY	CAMPBELL MILLER	REFERENCE	DRAWING NO.
APPROVED	<i>[Signature]</i>	DATE	3001
DRAWN BY	<i>[Signature]</i>	CHECKED BY	SHEET 2
REGISTERED CIVIL ENGINEER NO. 4414			OF 3 SHEETS

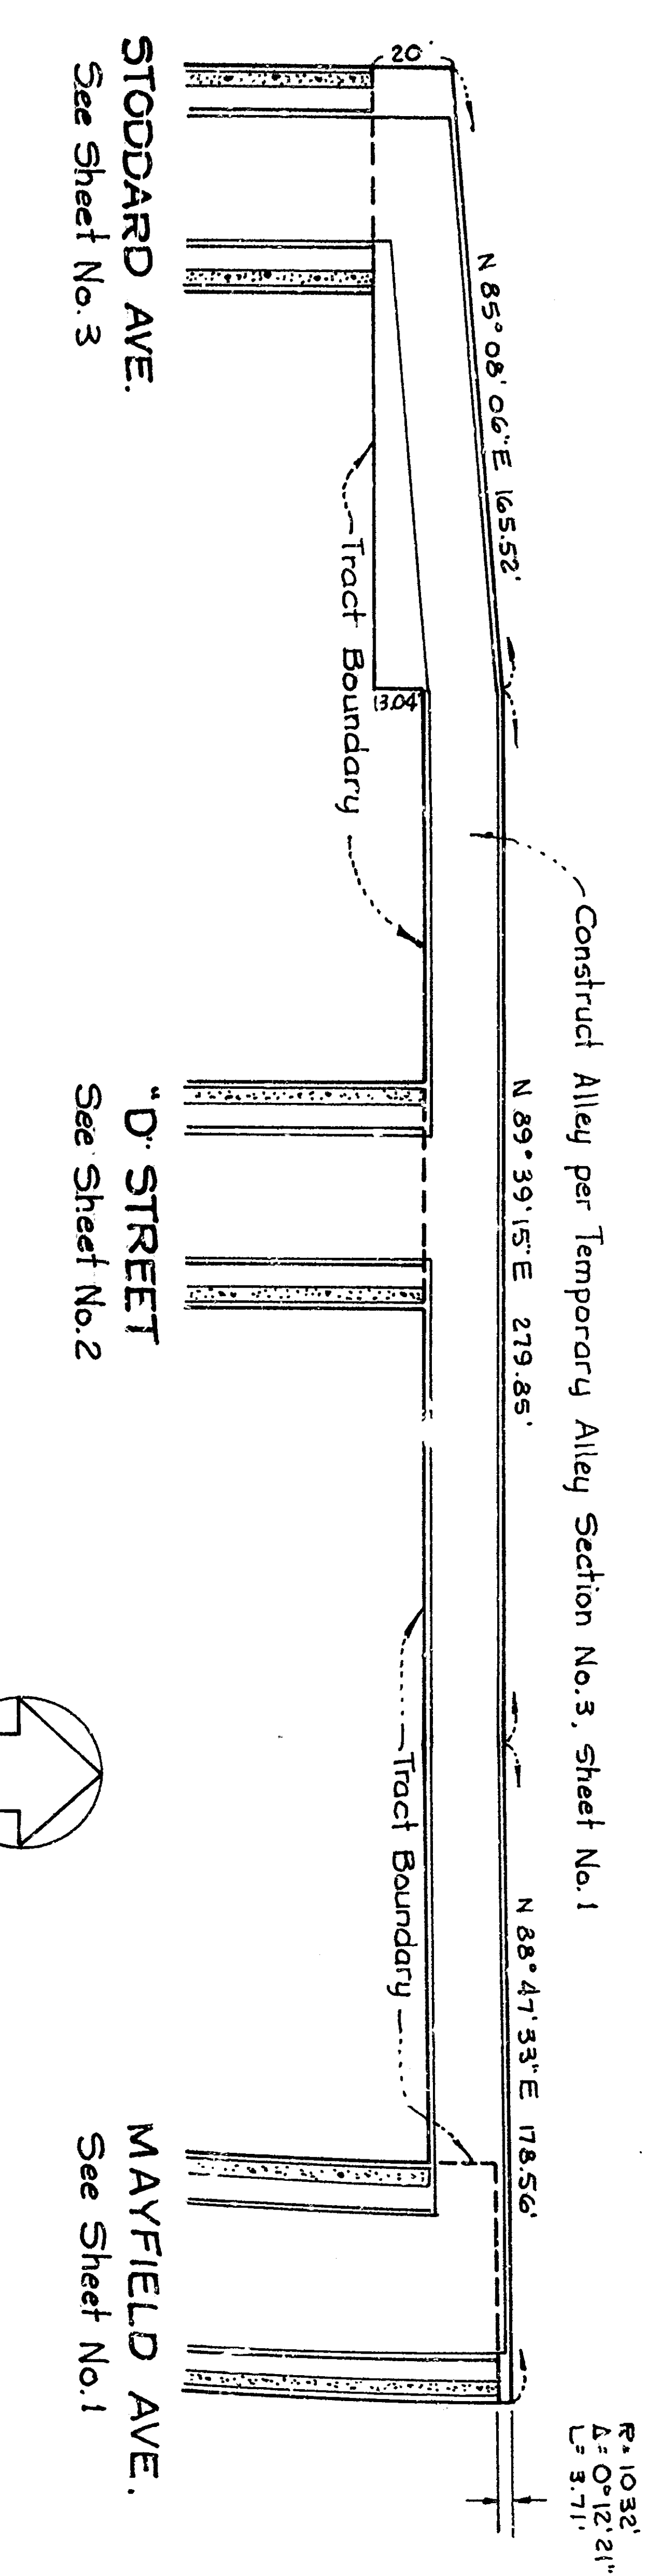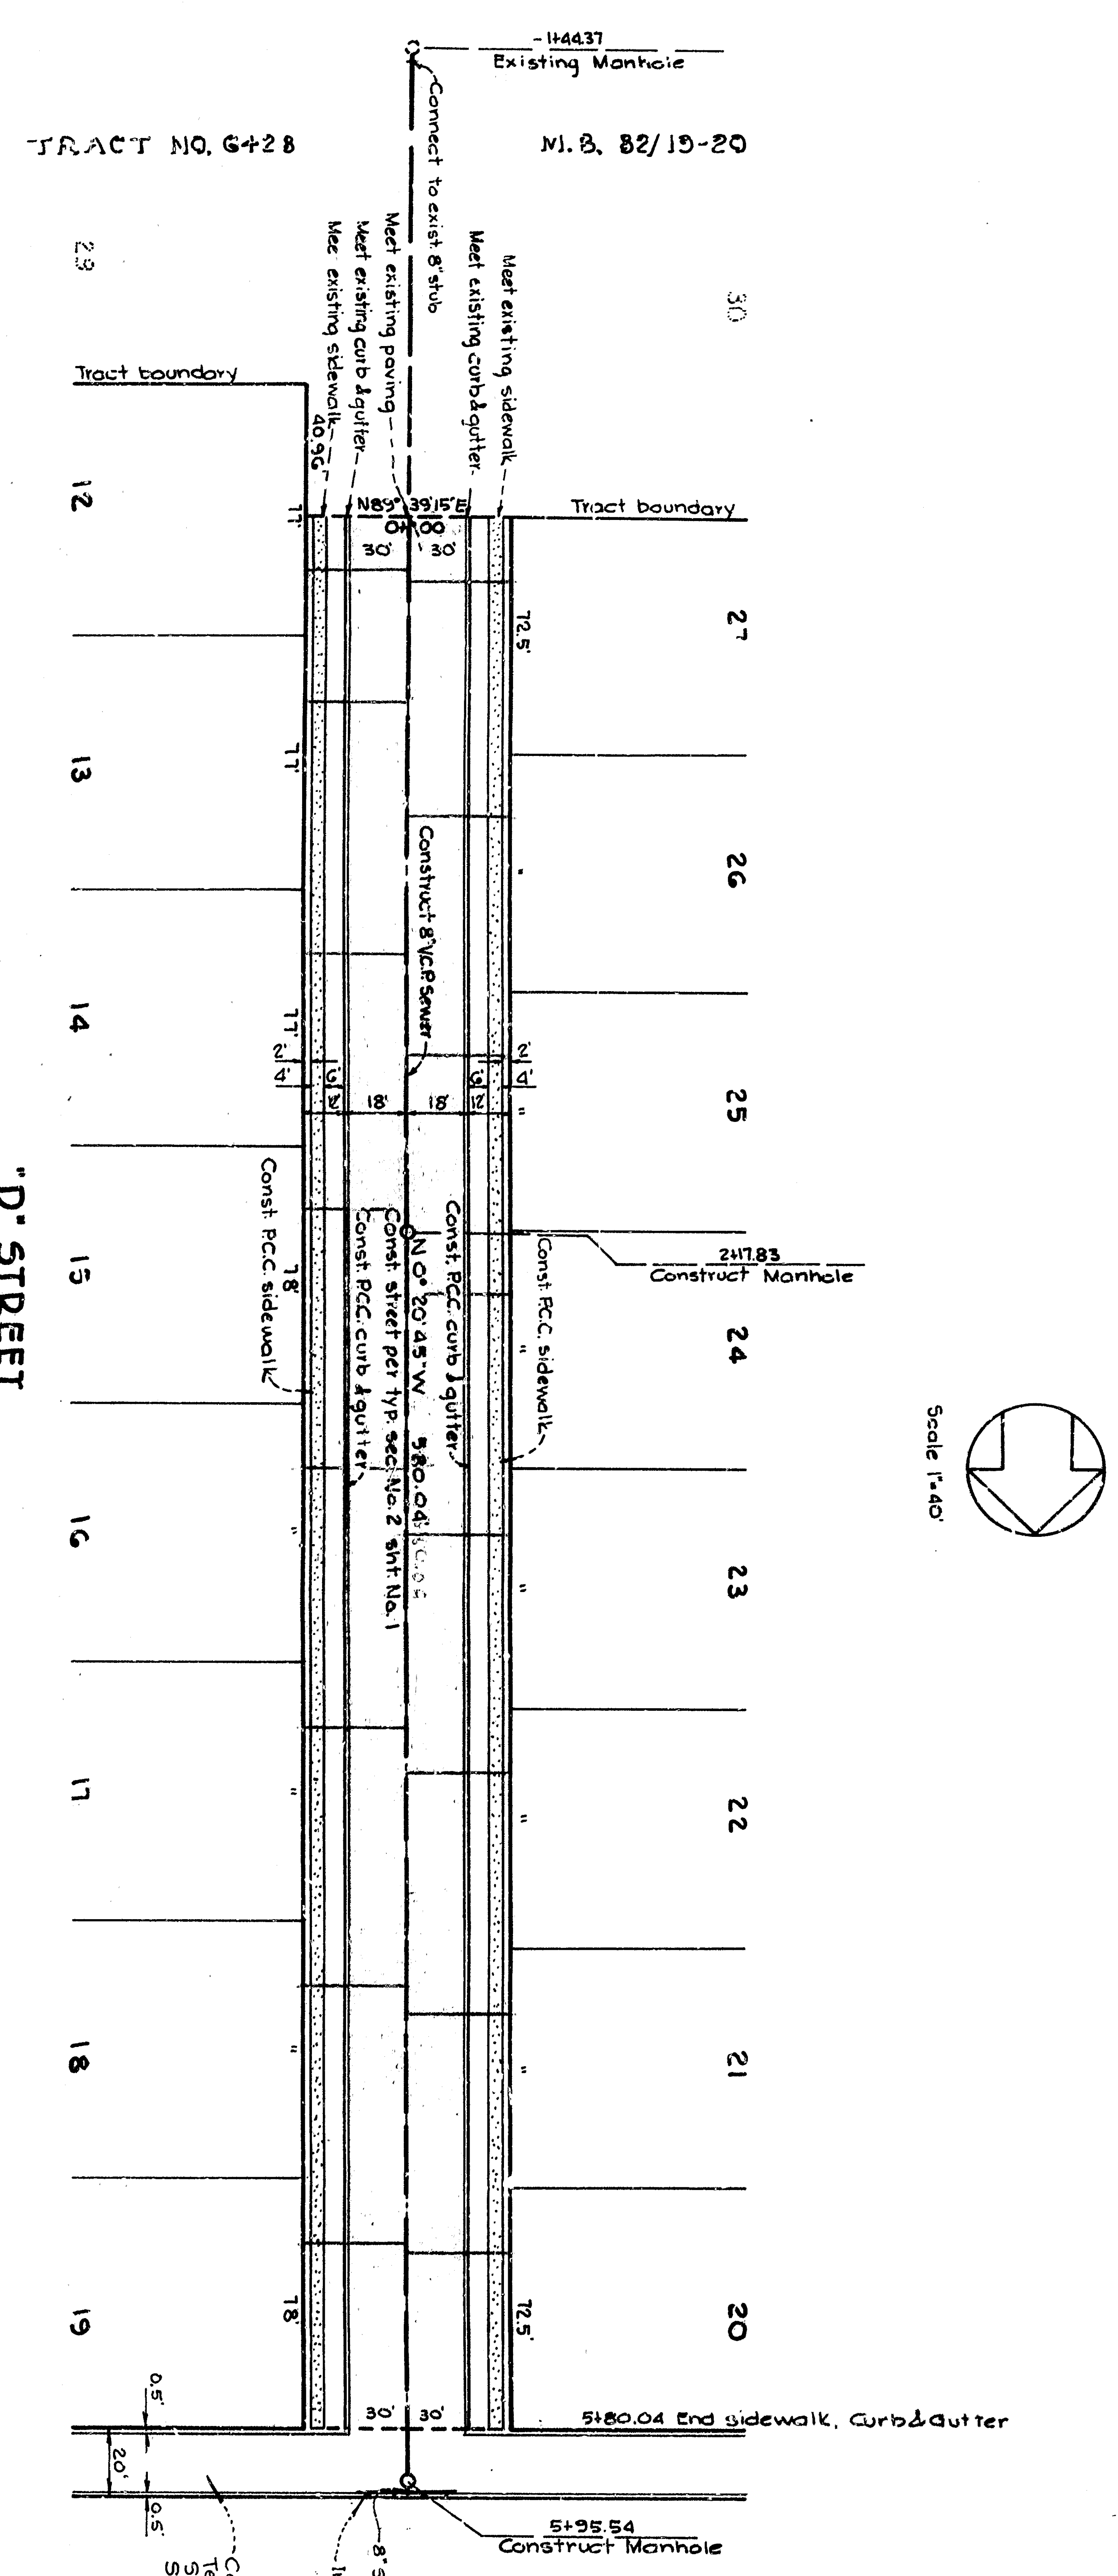 

DEPARTMENT OF ENGINEERING
CITY OF SAN BERNARDINO

IMPROVEMENT PLANS
TRACT NO. C128

SUBMITTED BY	CAMPBELL MILLER	REFERENCE	DRAWING NO.
APPROVED	<i>[Signature]</i>	DATE	3001
DRAWN BY	<i>[Signature]</i>	CHECKED BY	SHEET 2
REGISTERED CIVIL ENGINEER NO. 4411			OF 3 SHEETS