

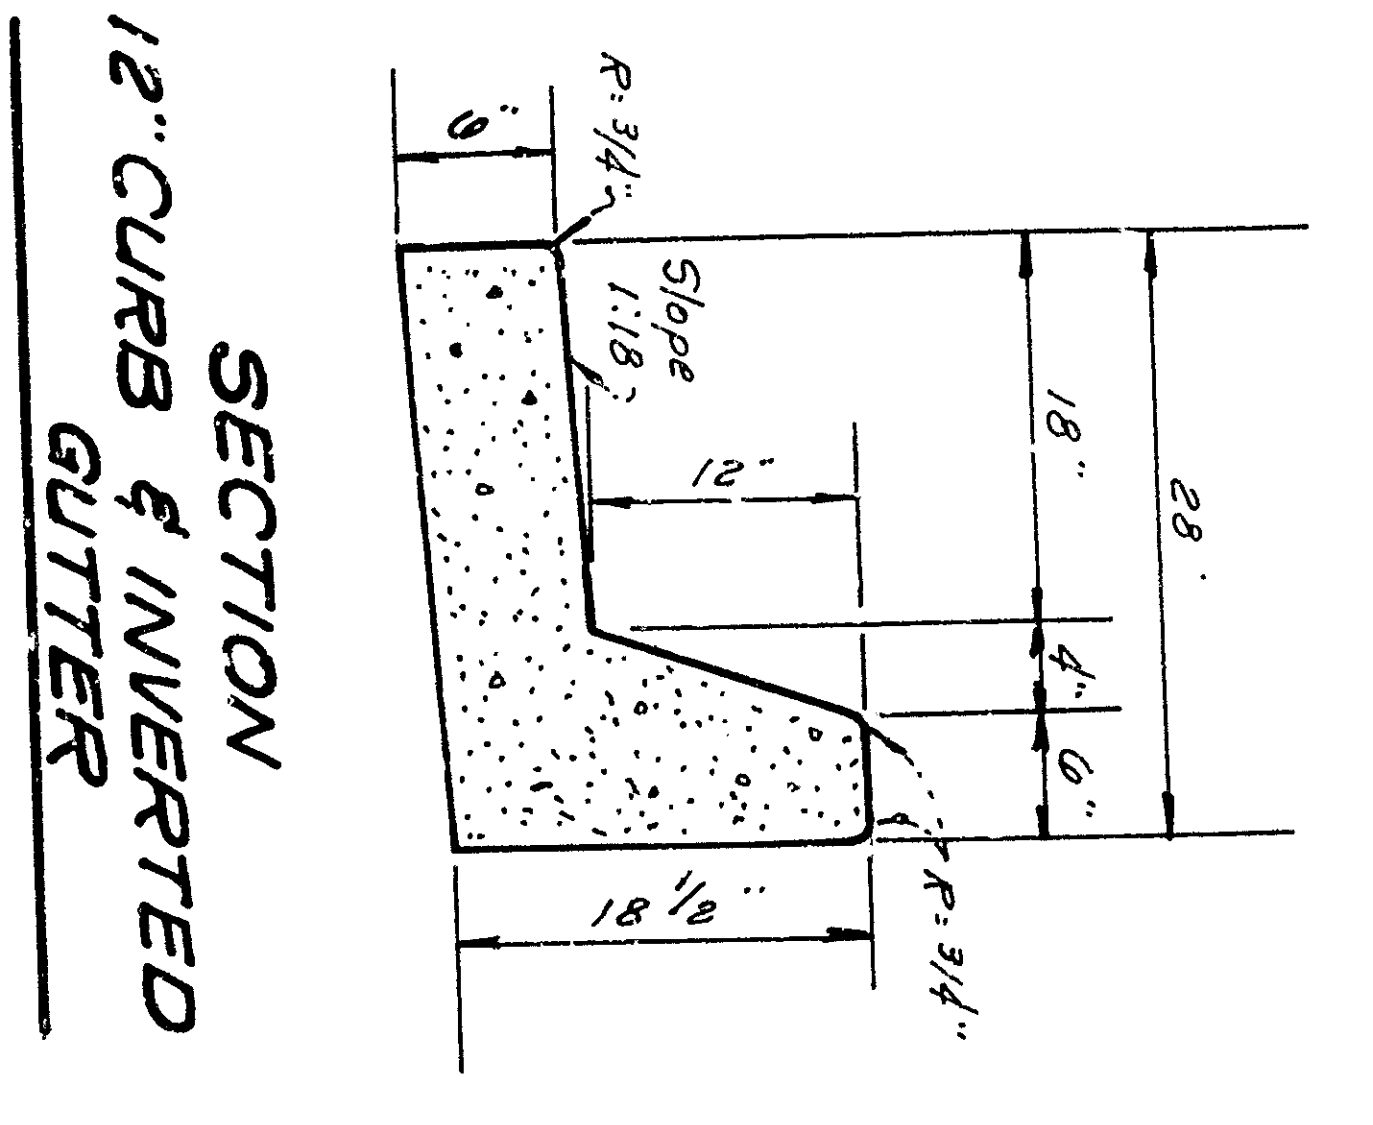
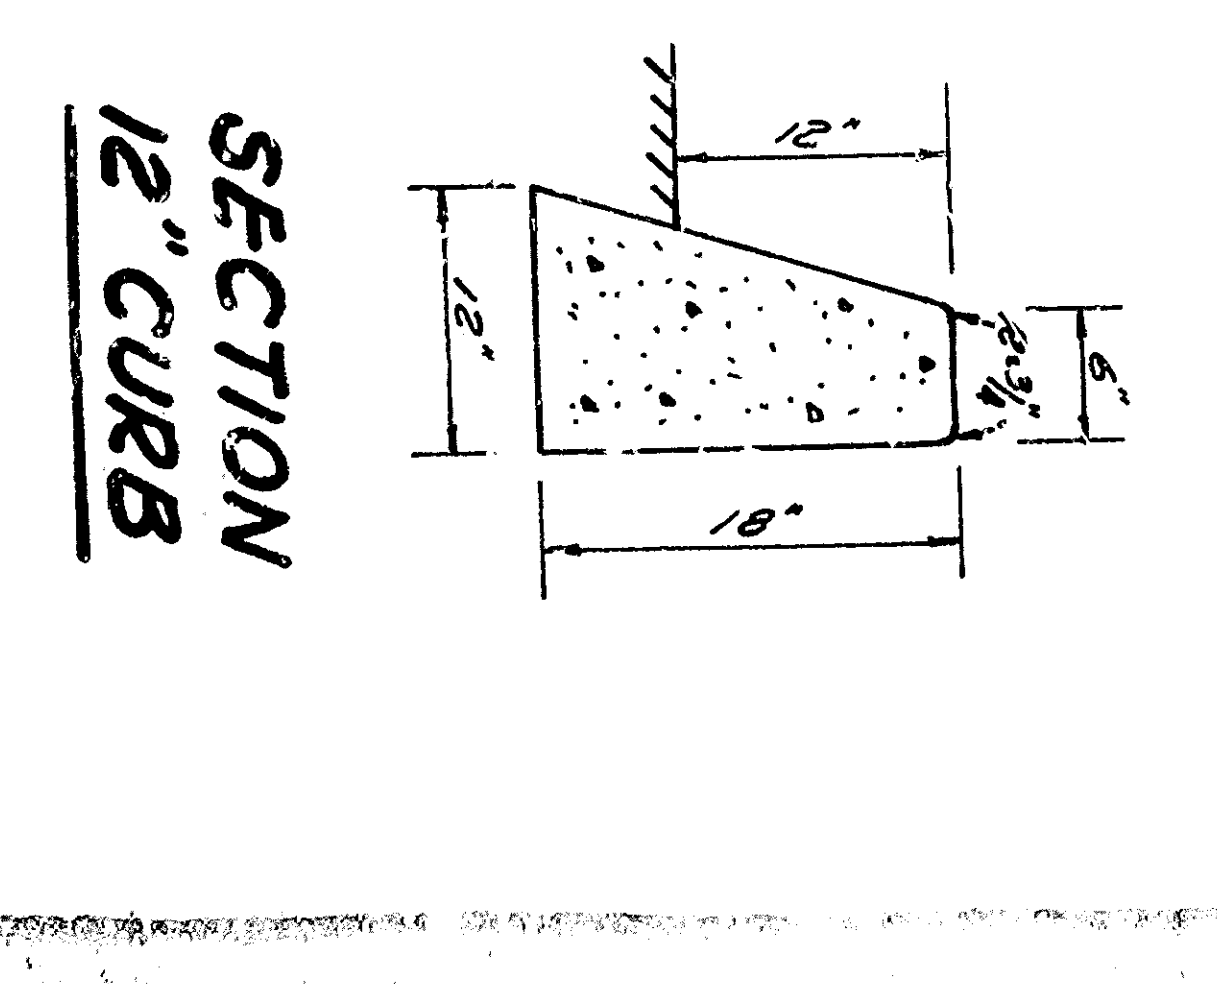
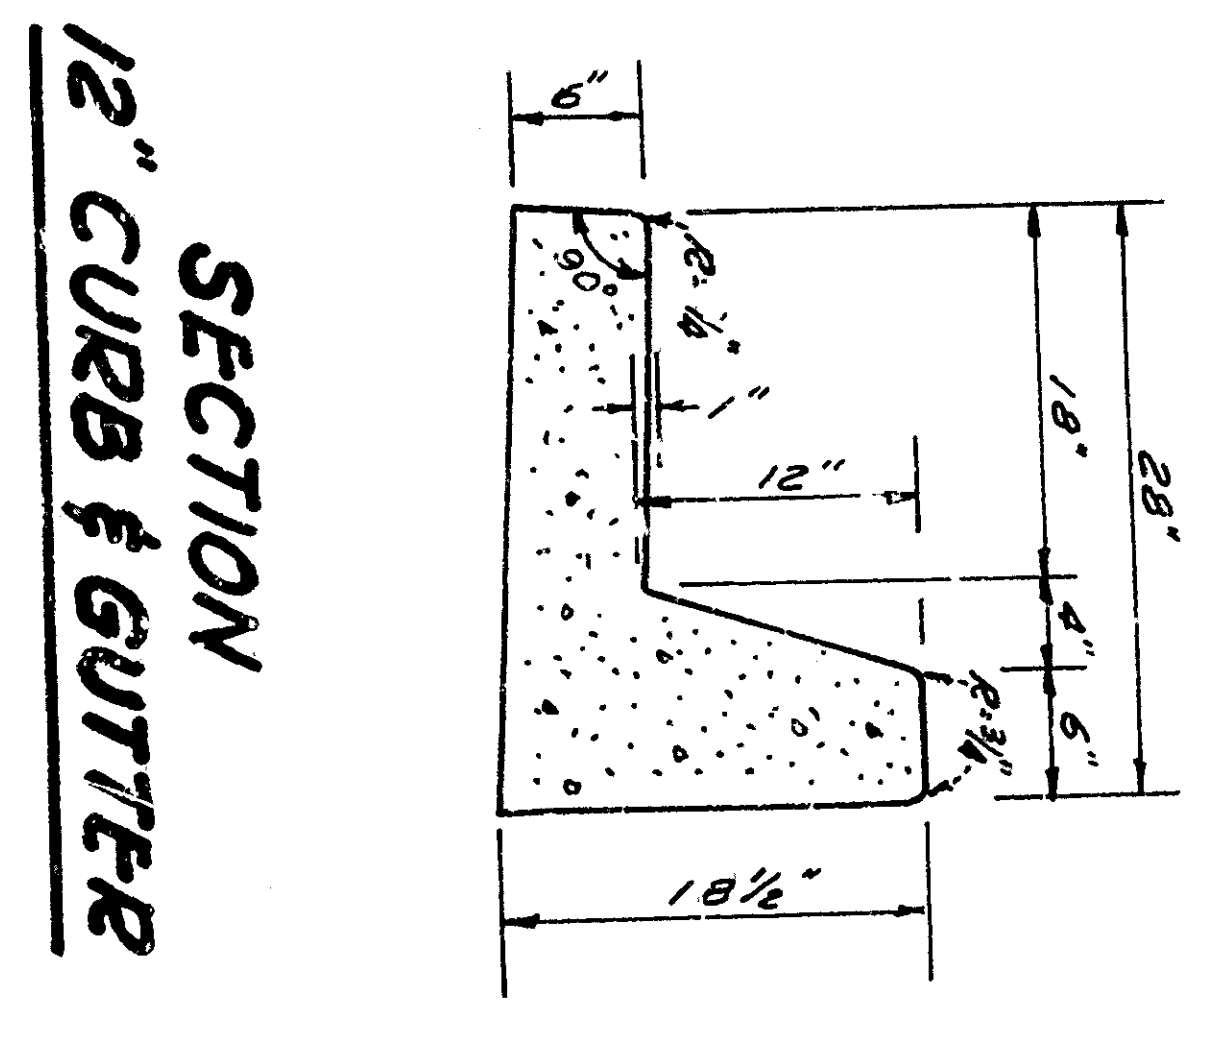
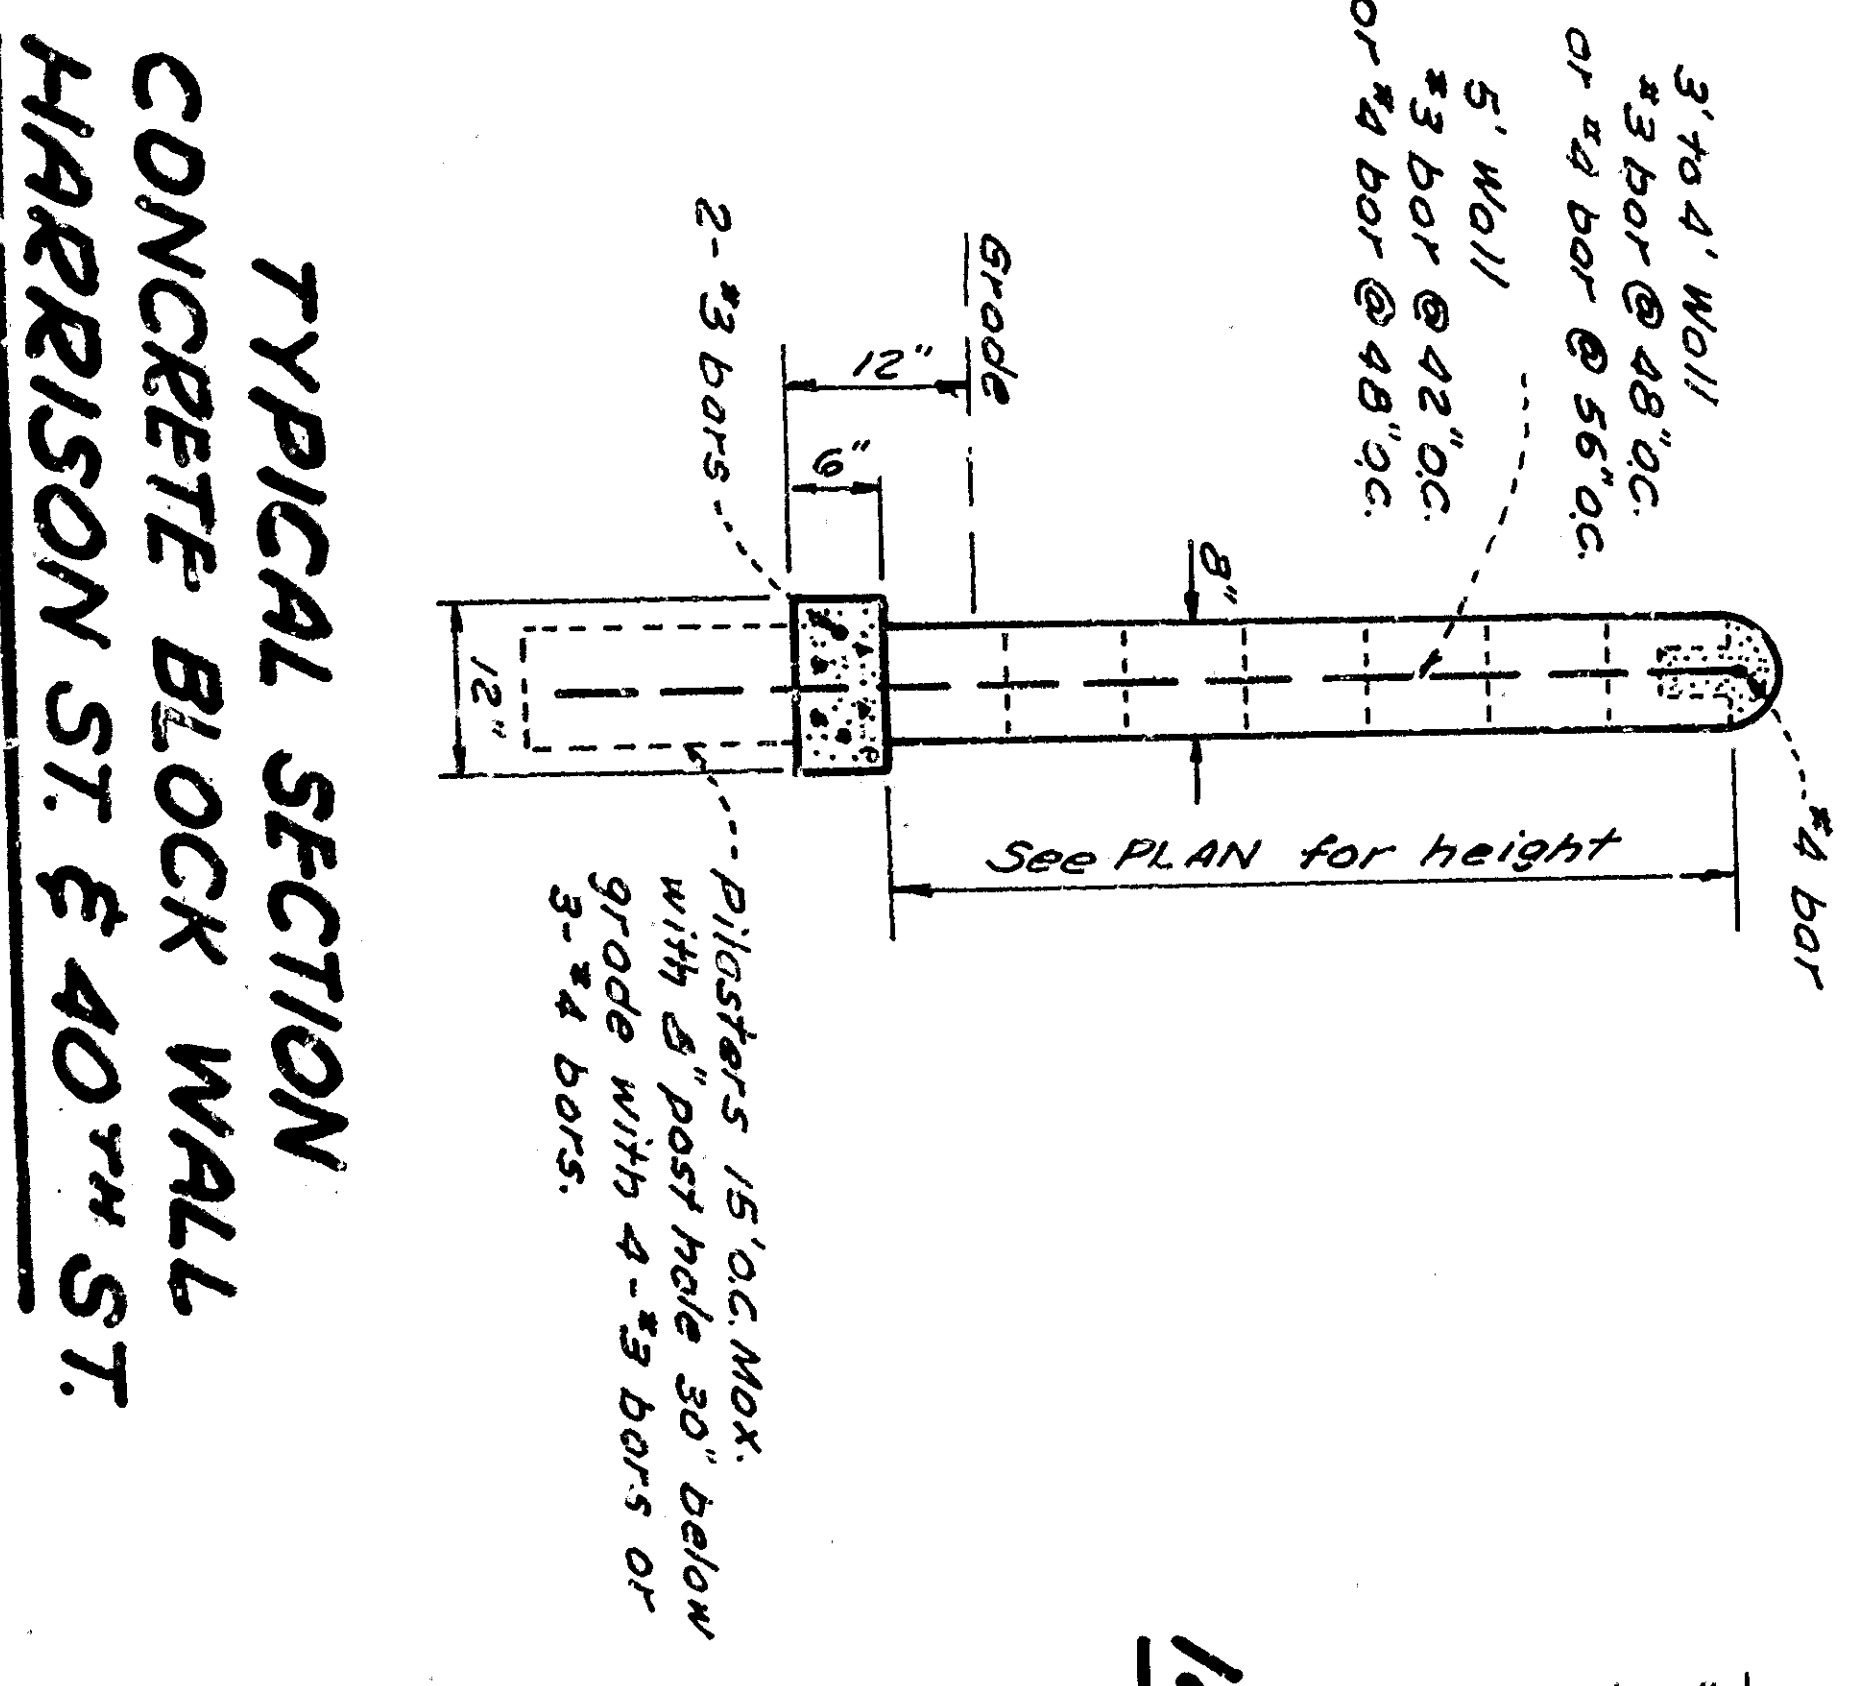
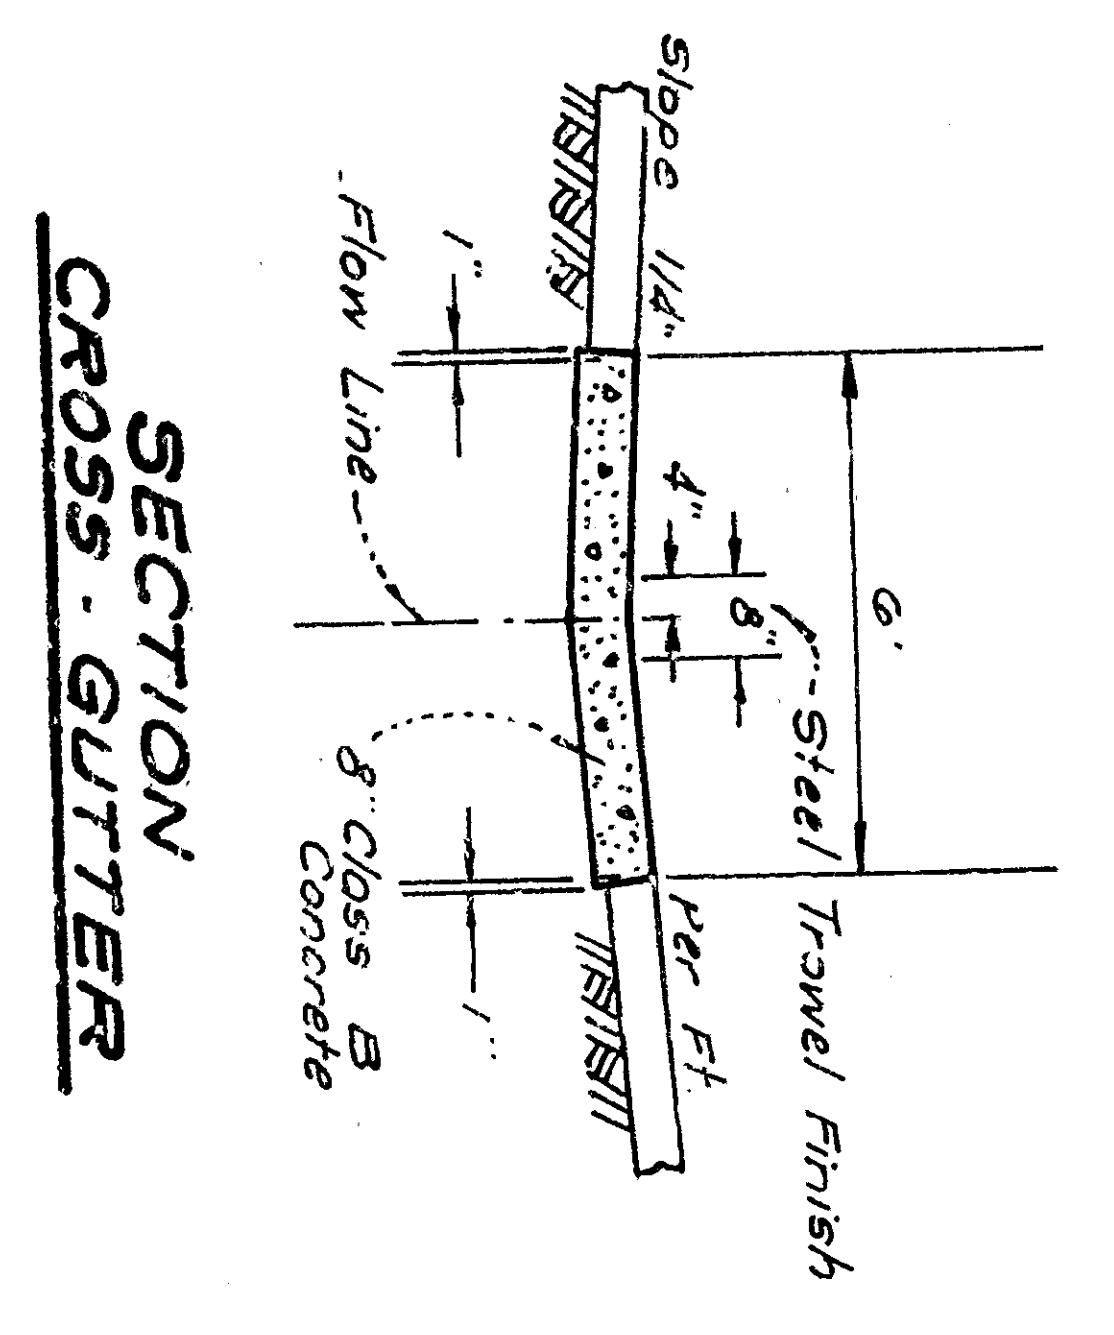
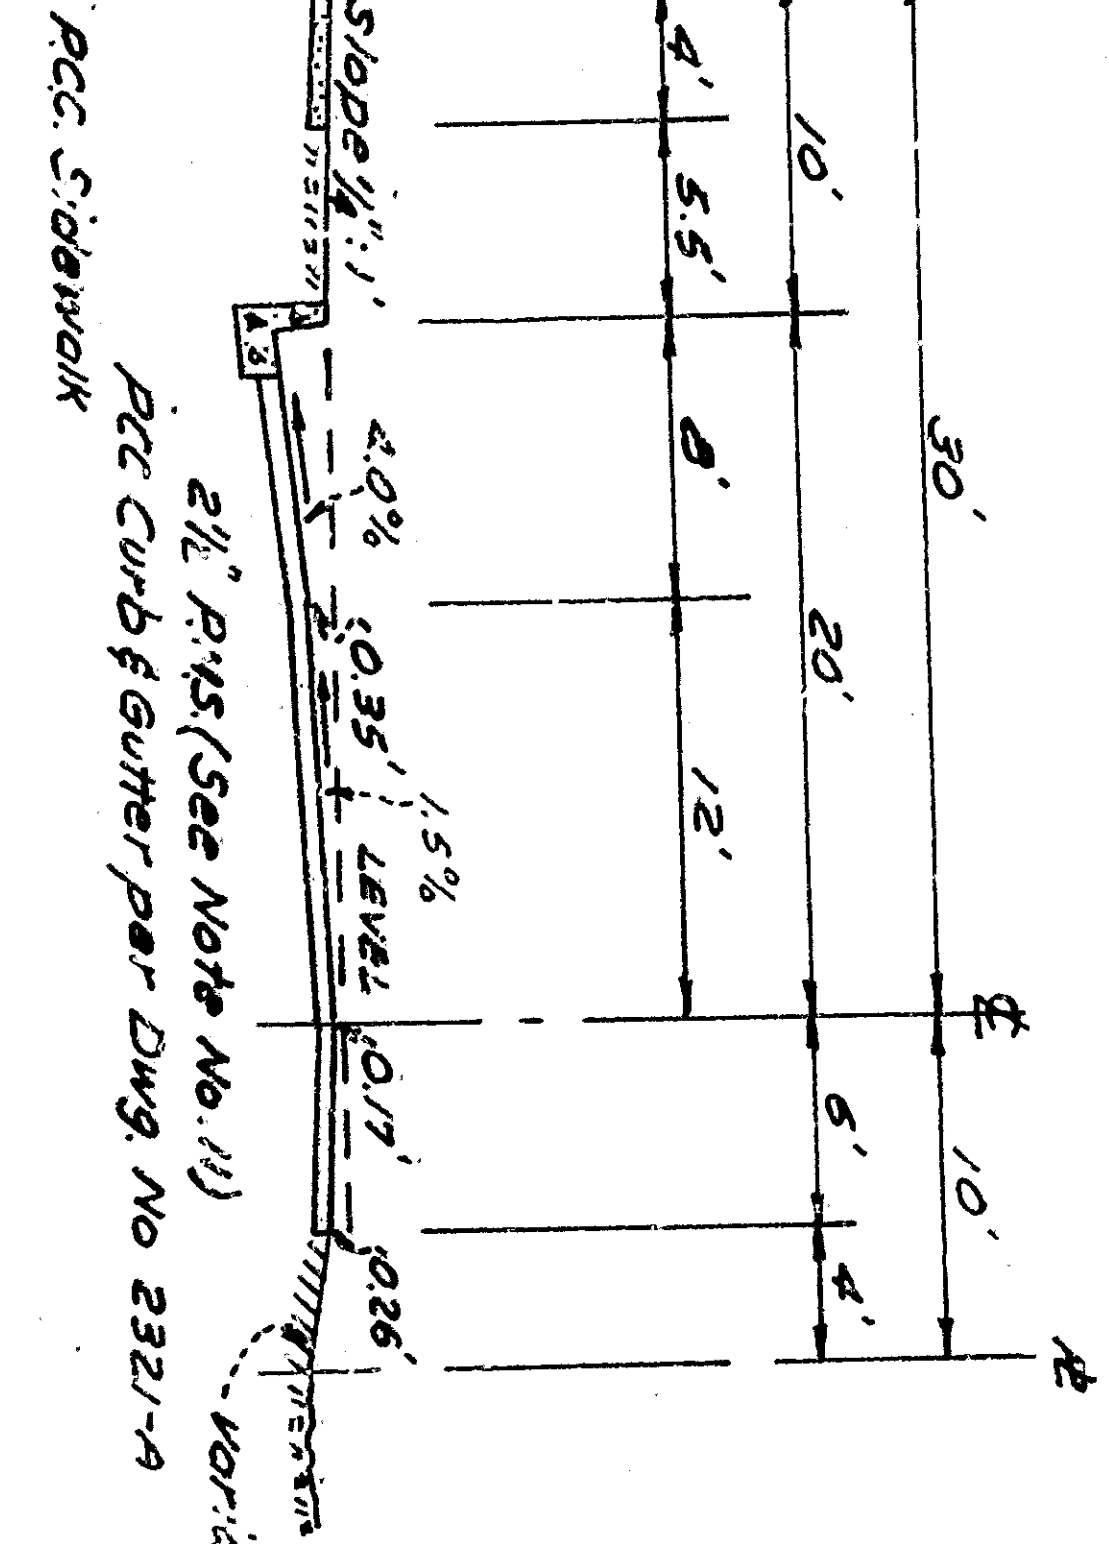
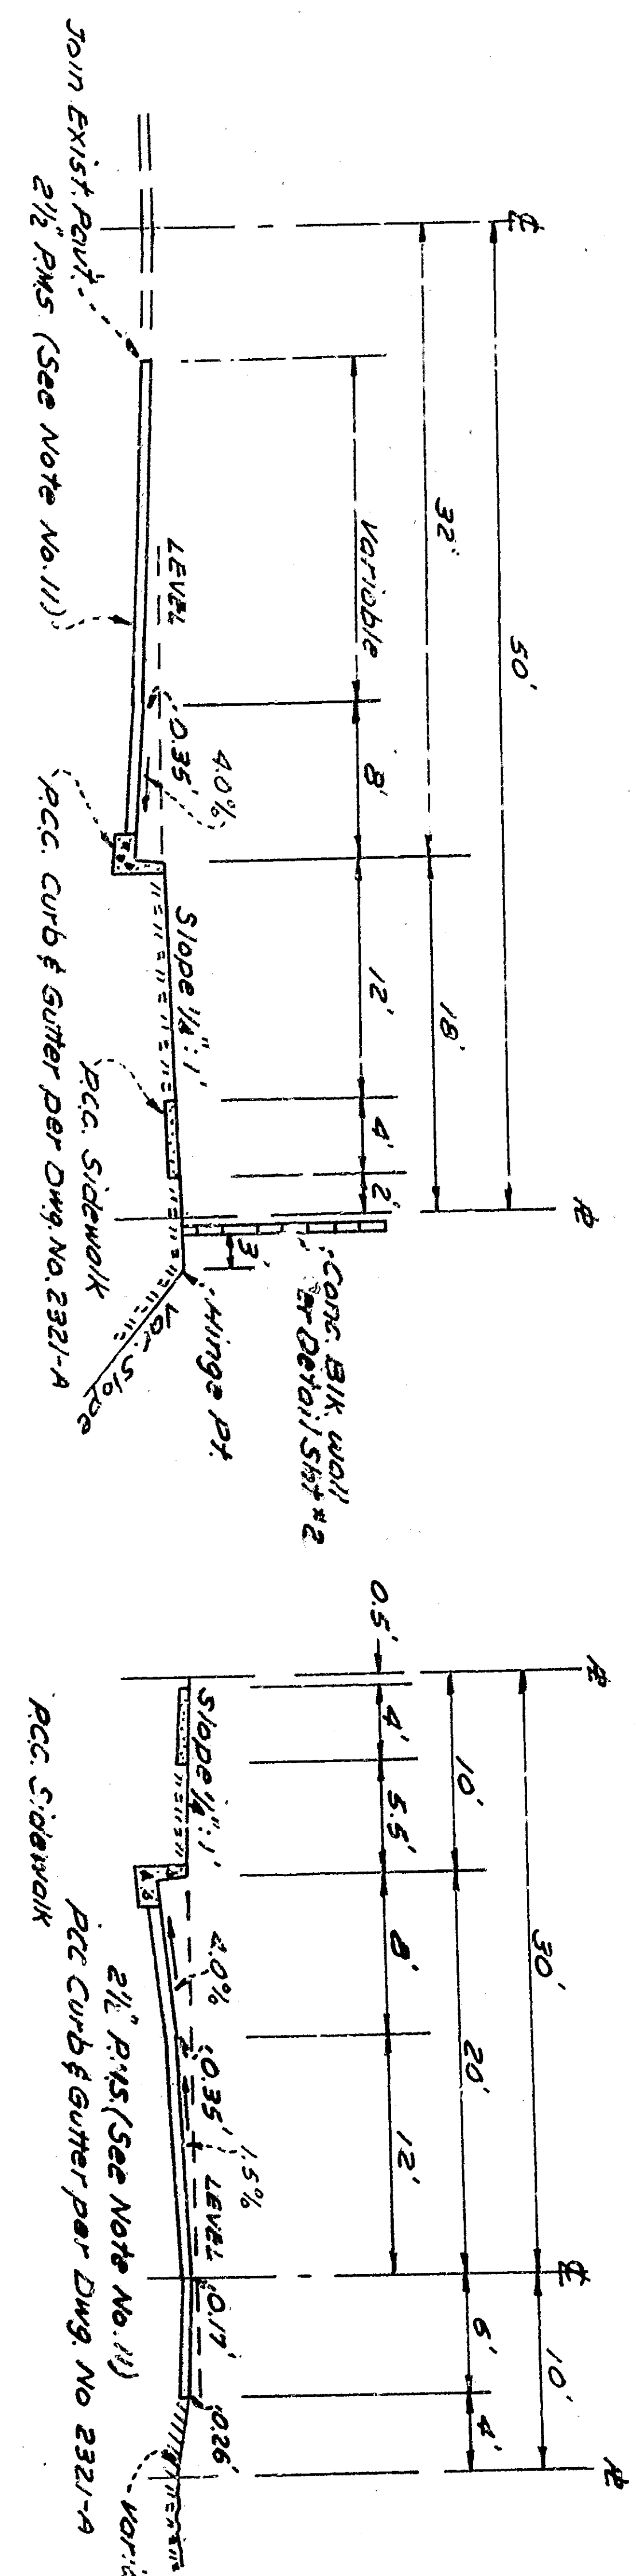
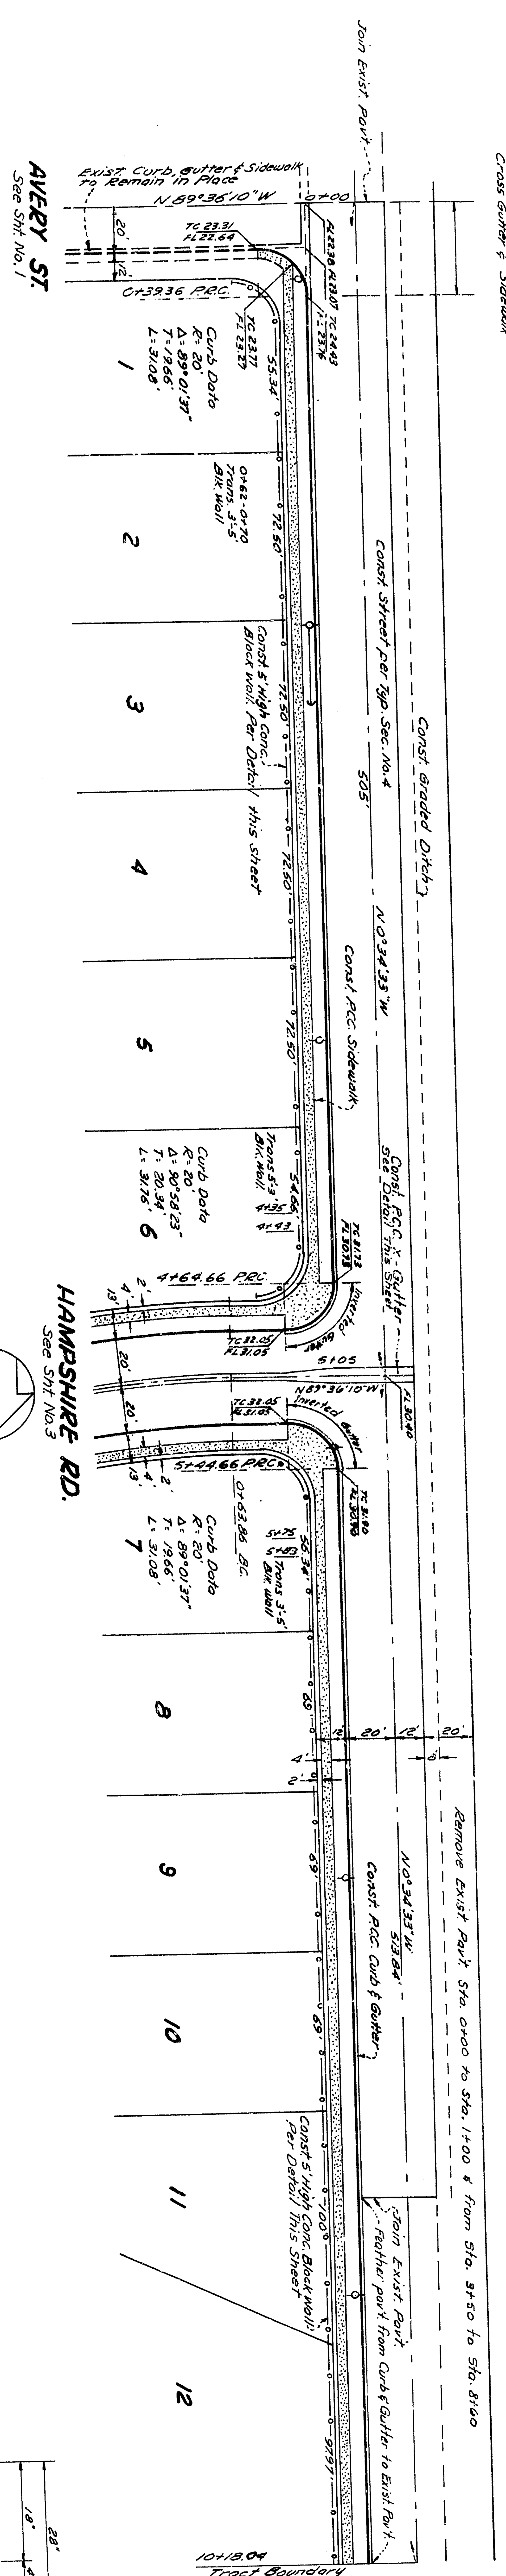
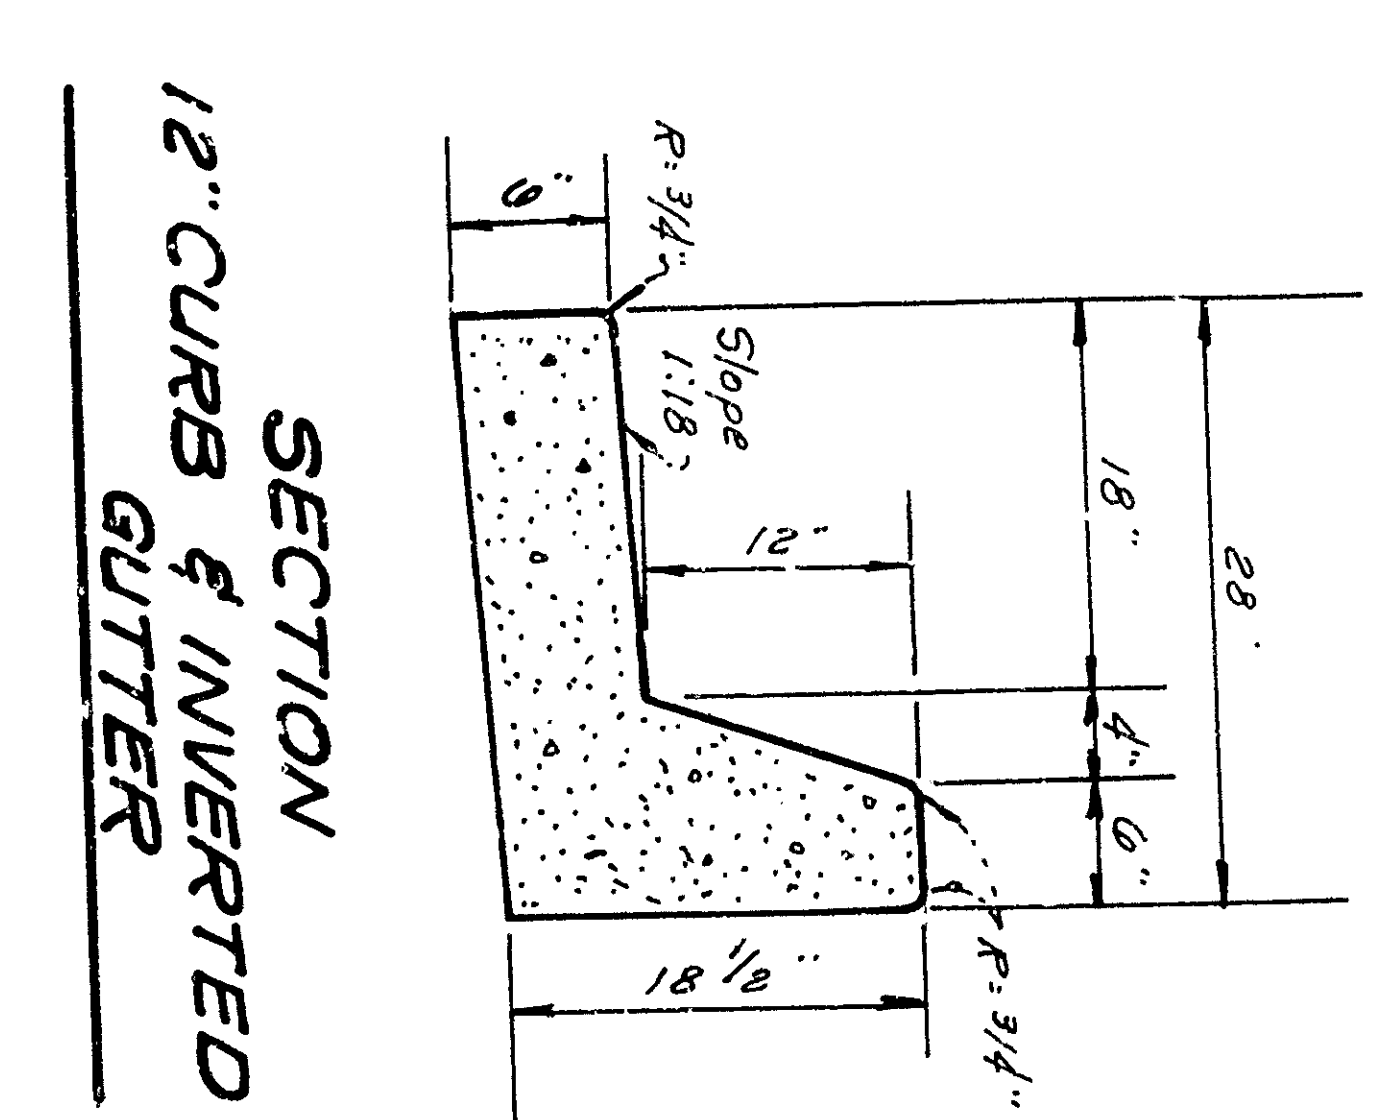
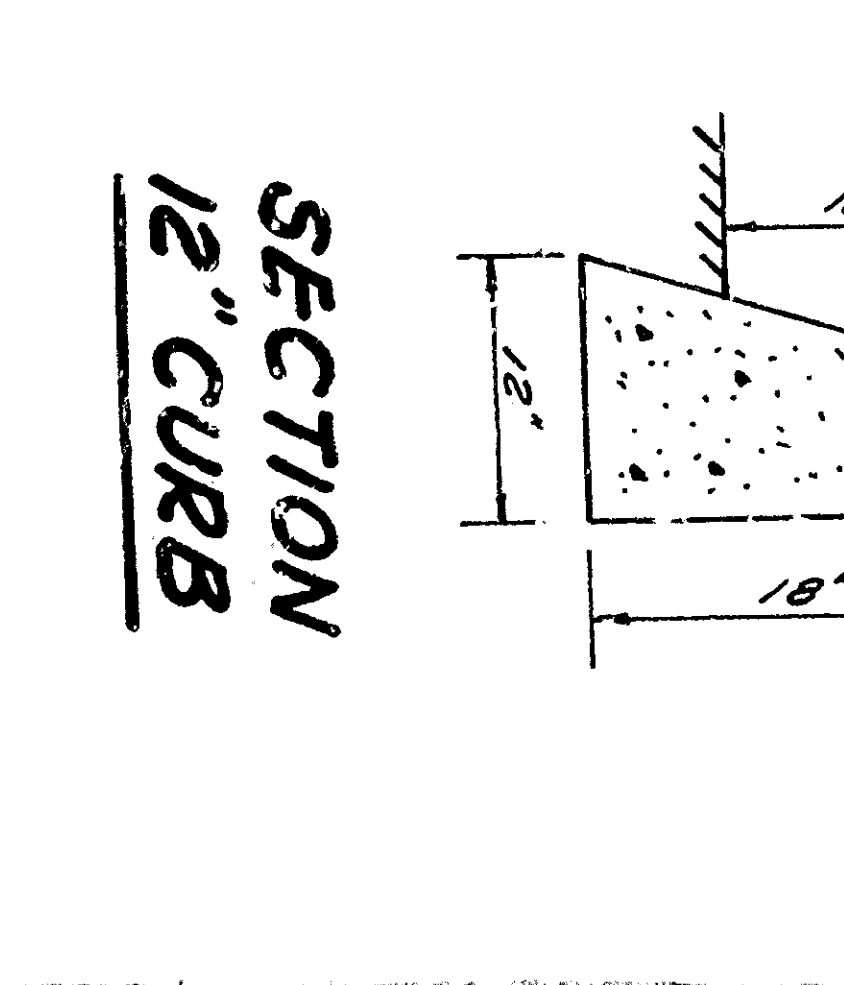
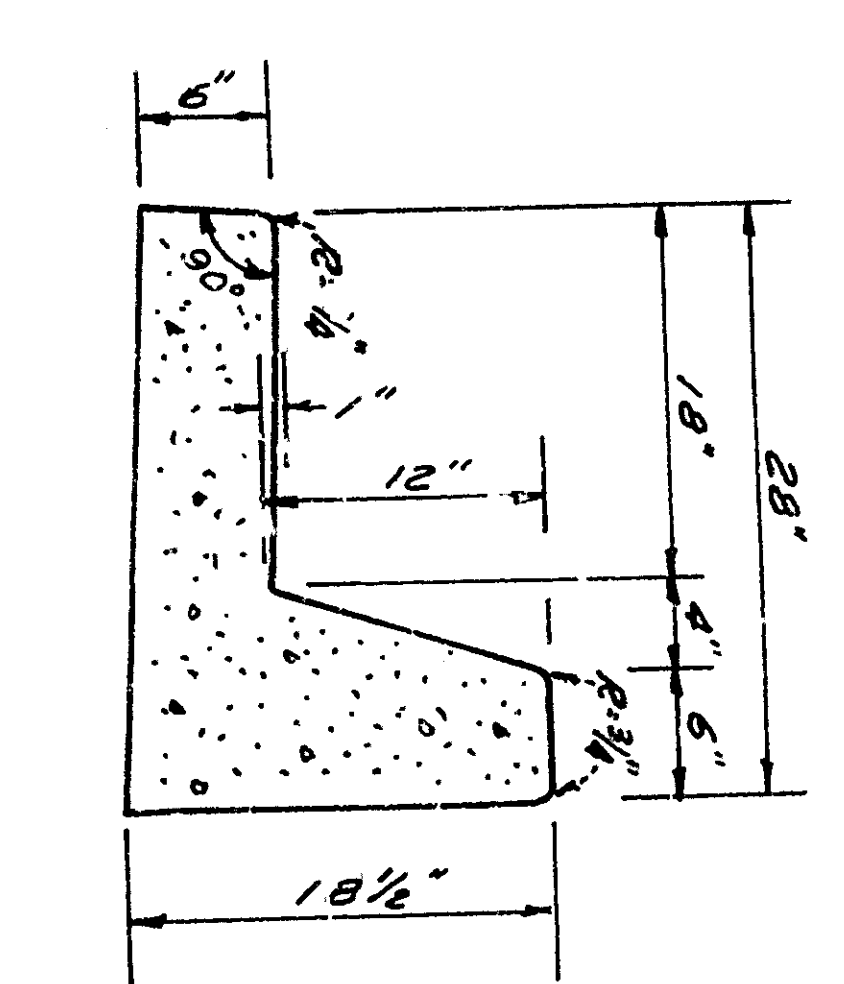
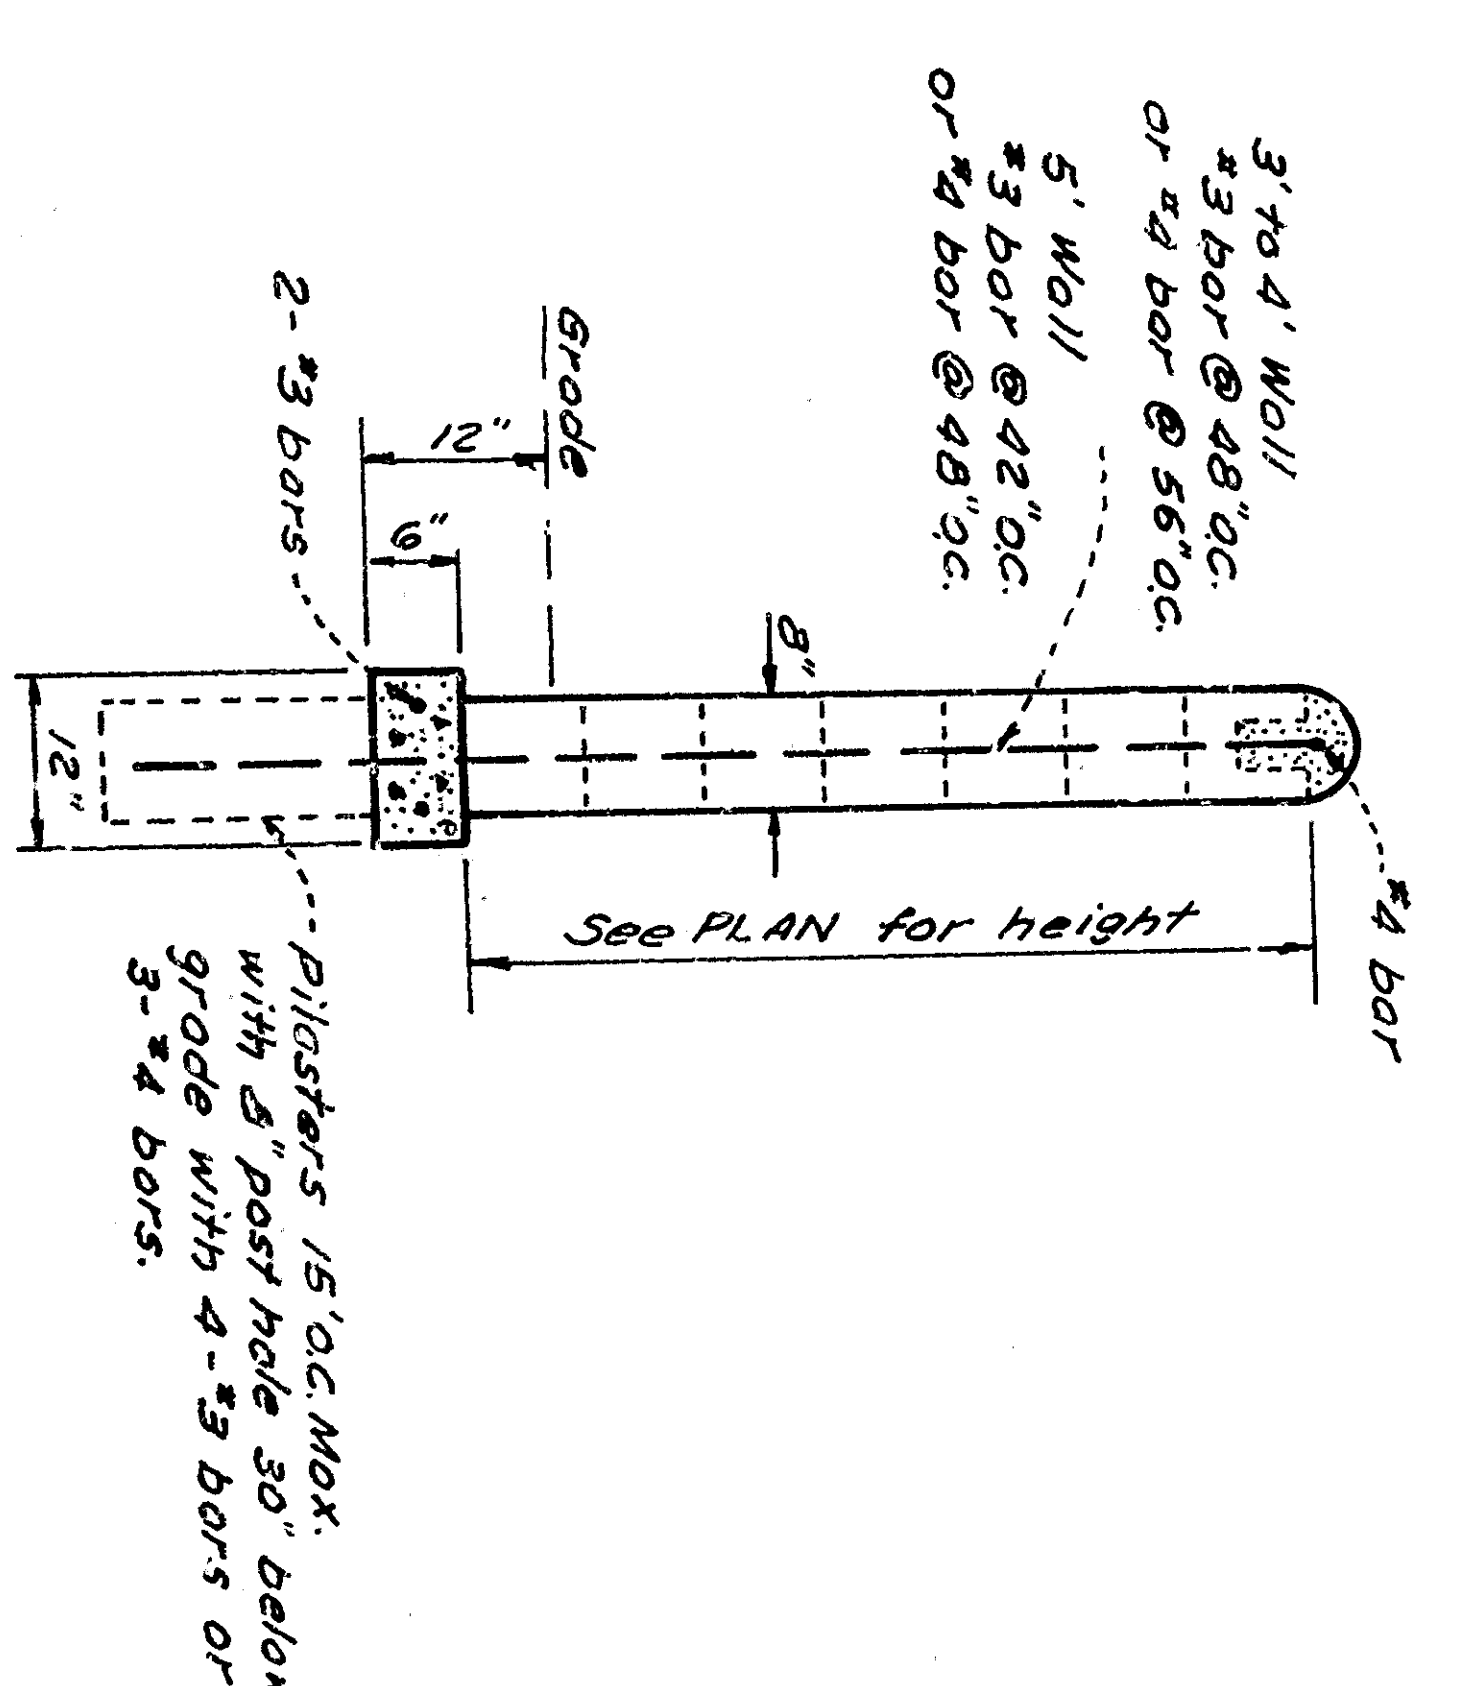
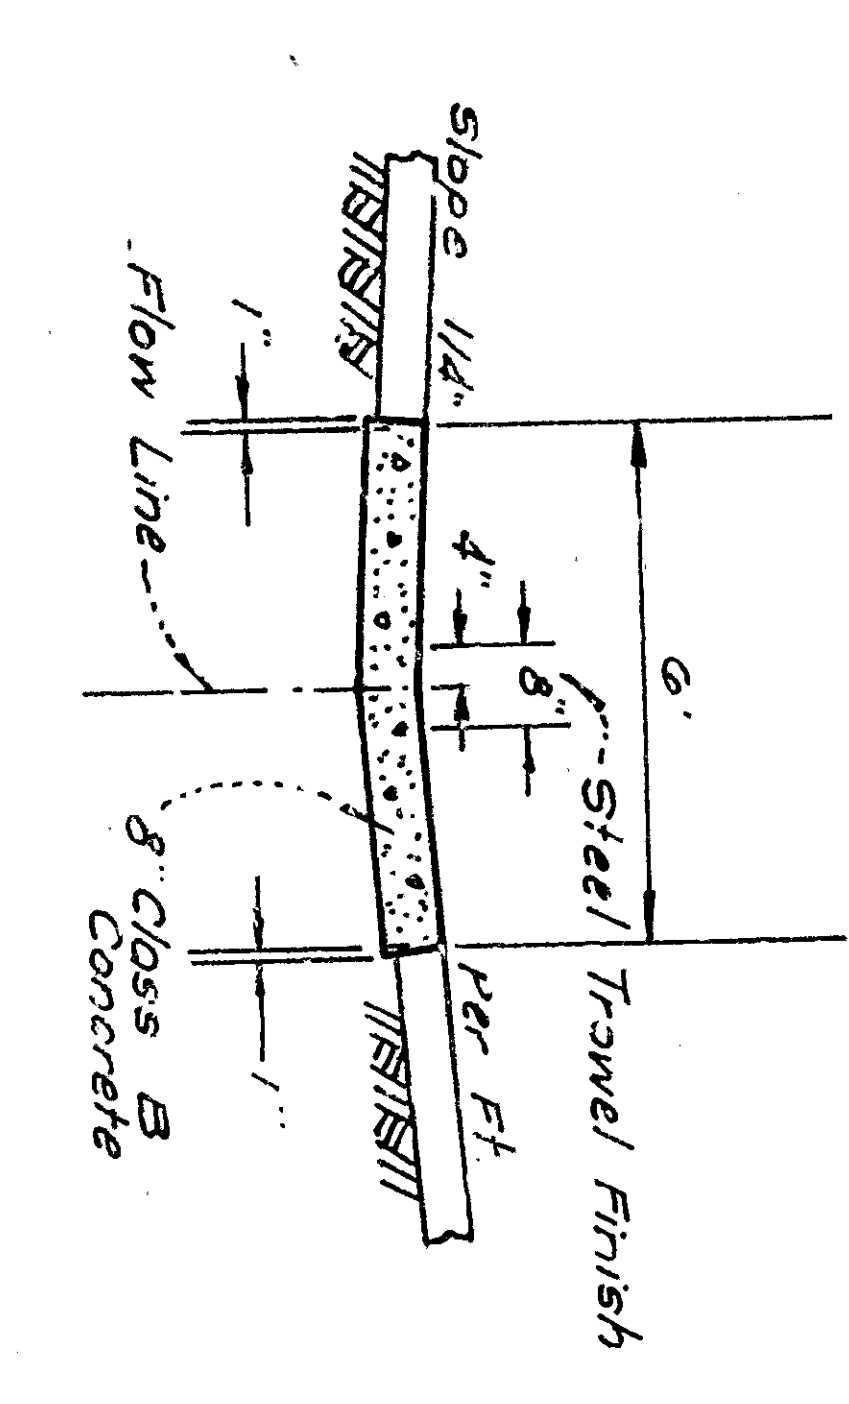
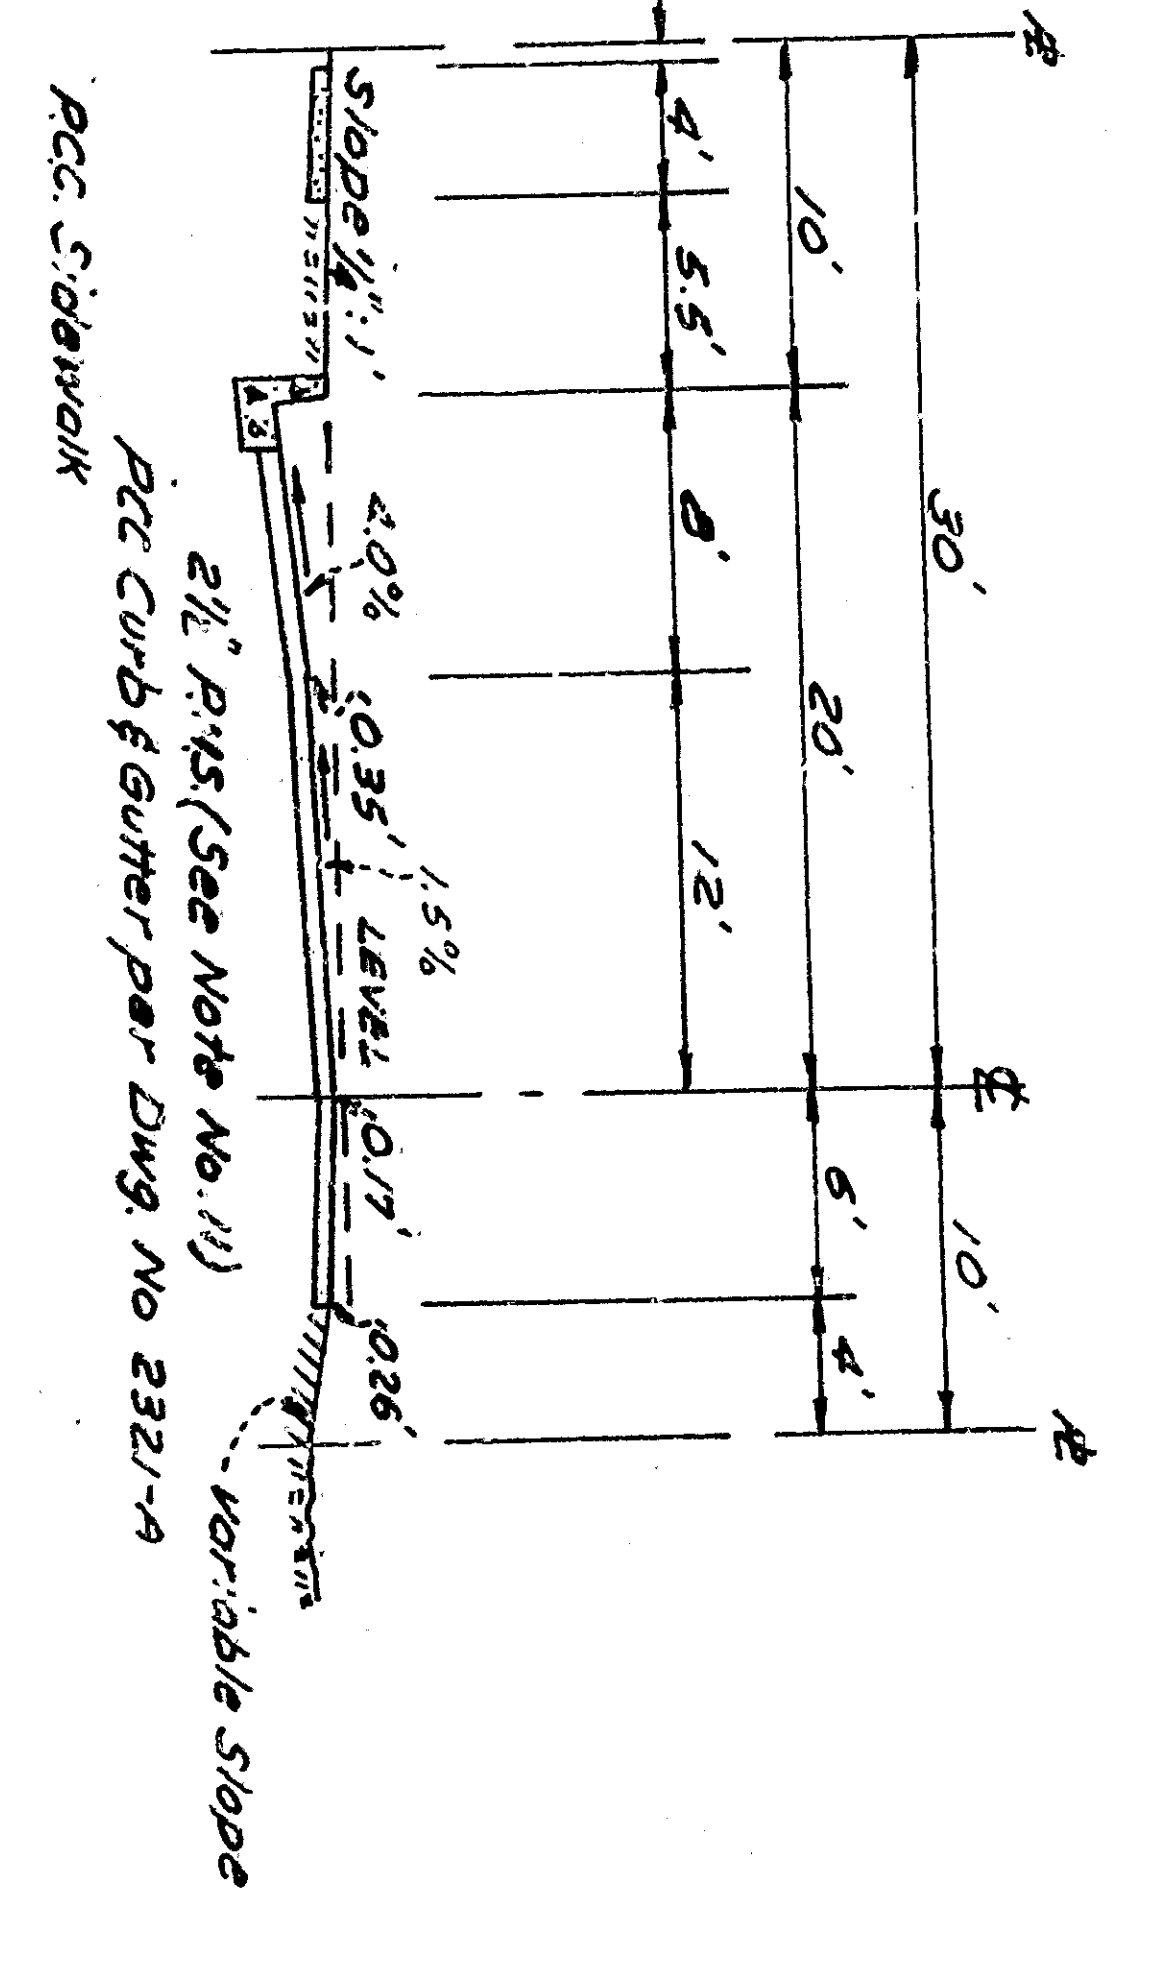
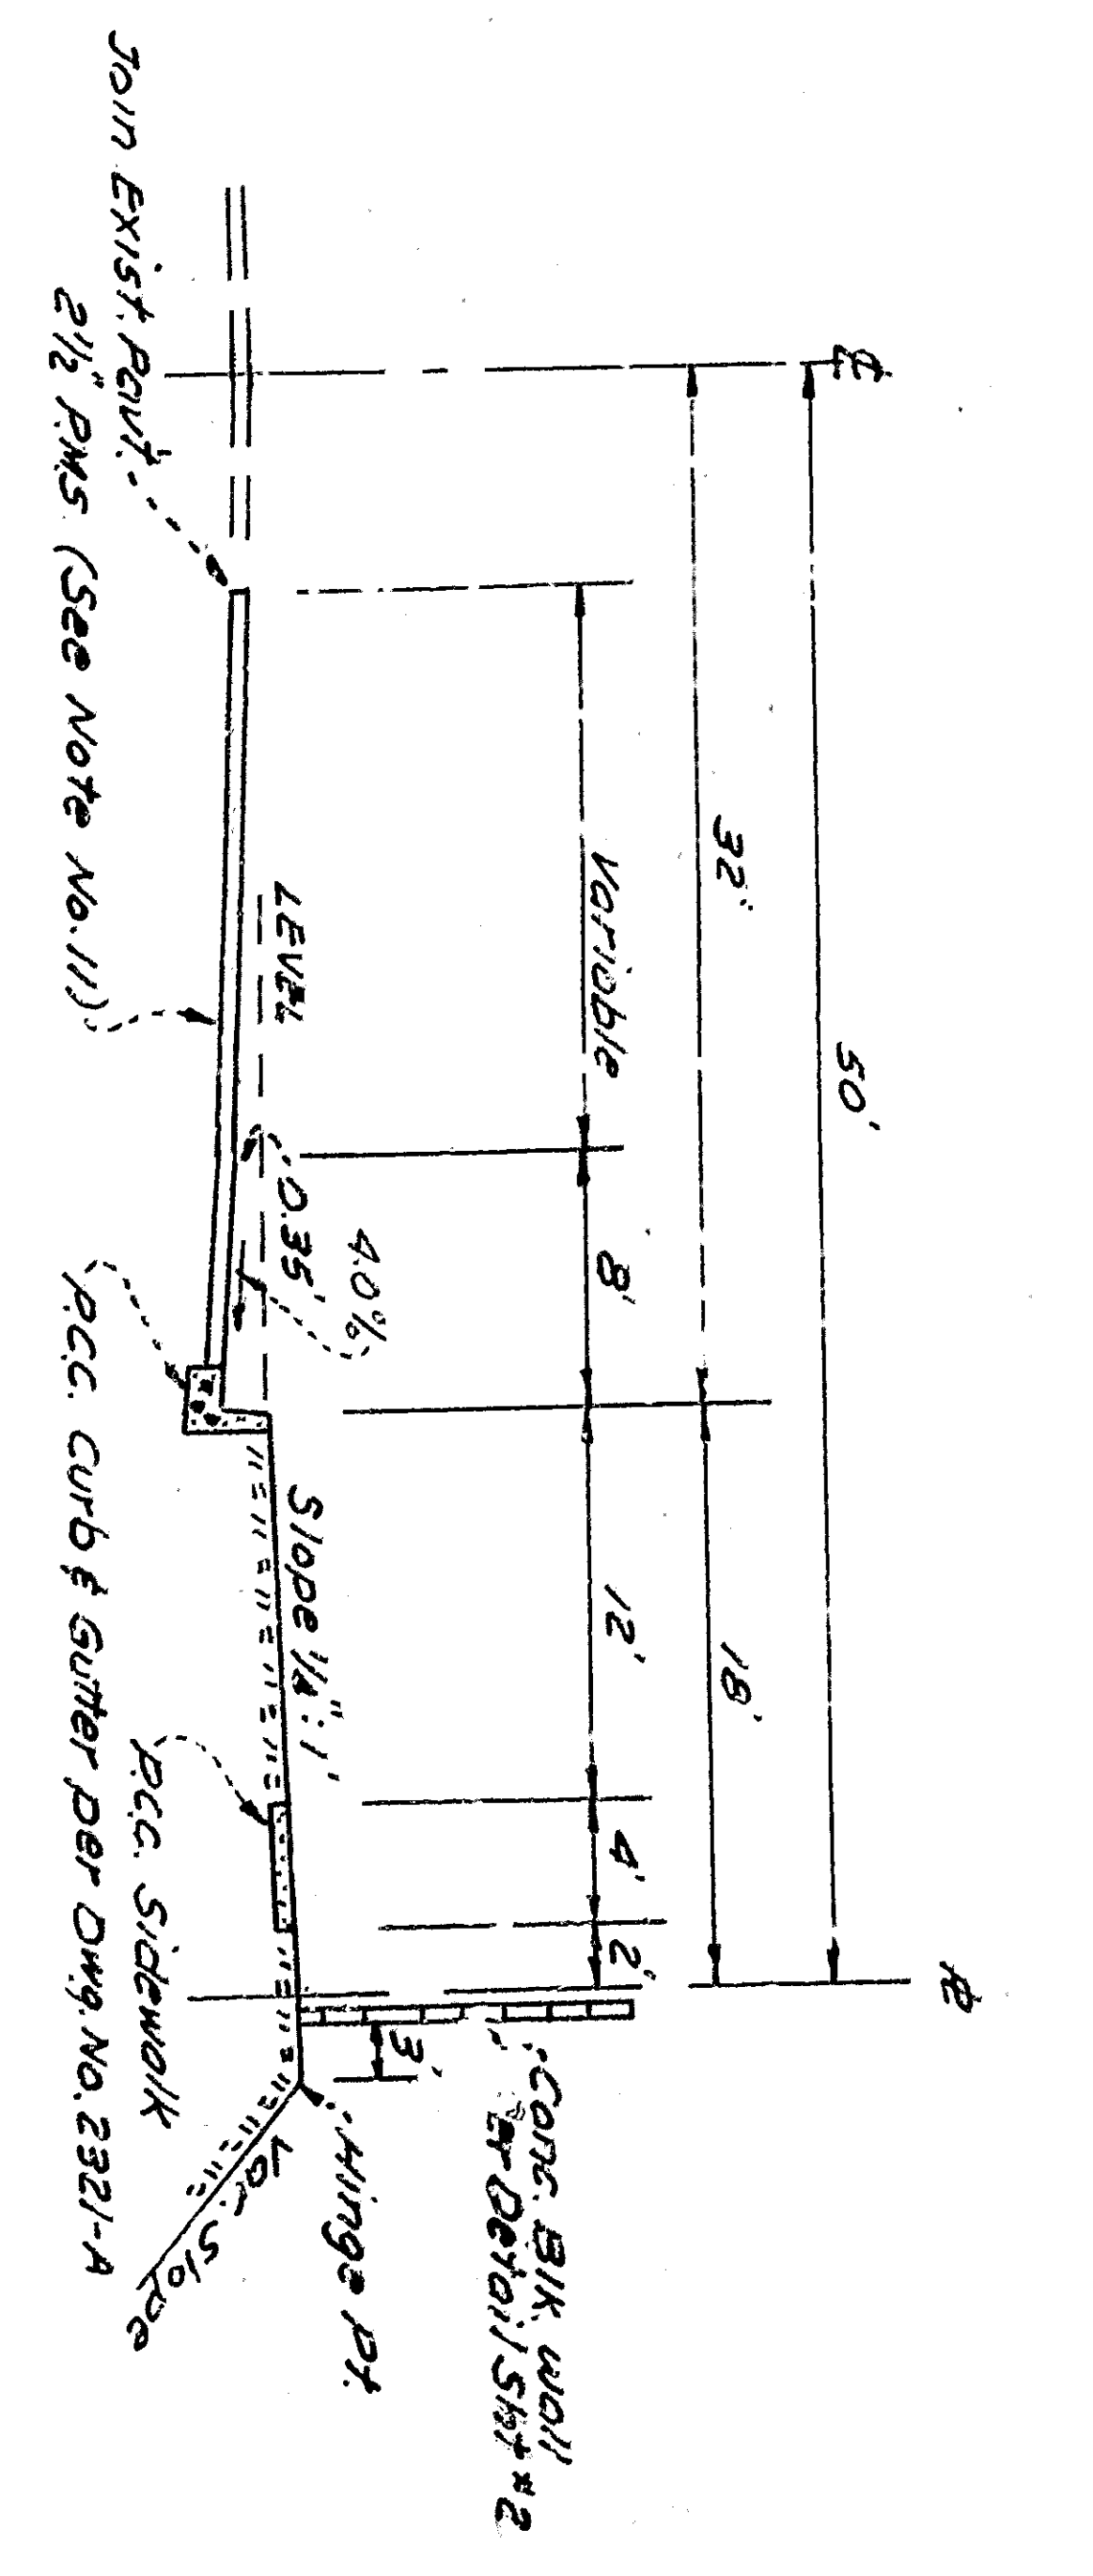


HARRISON STREET

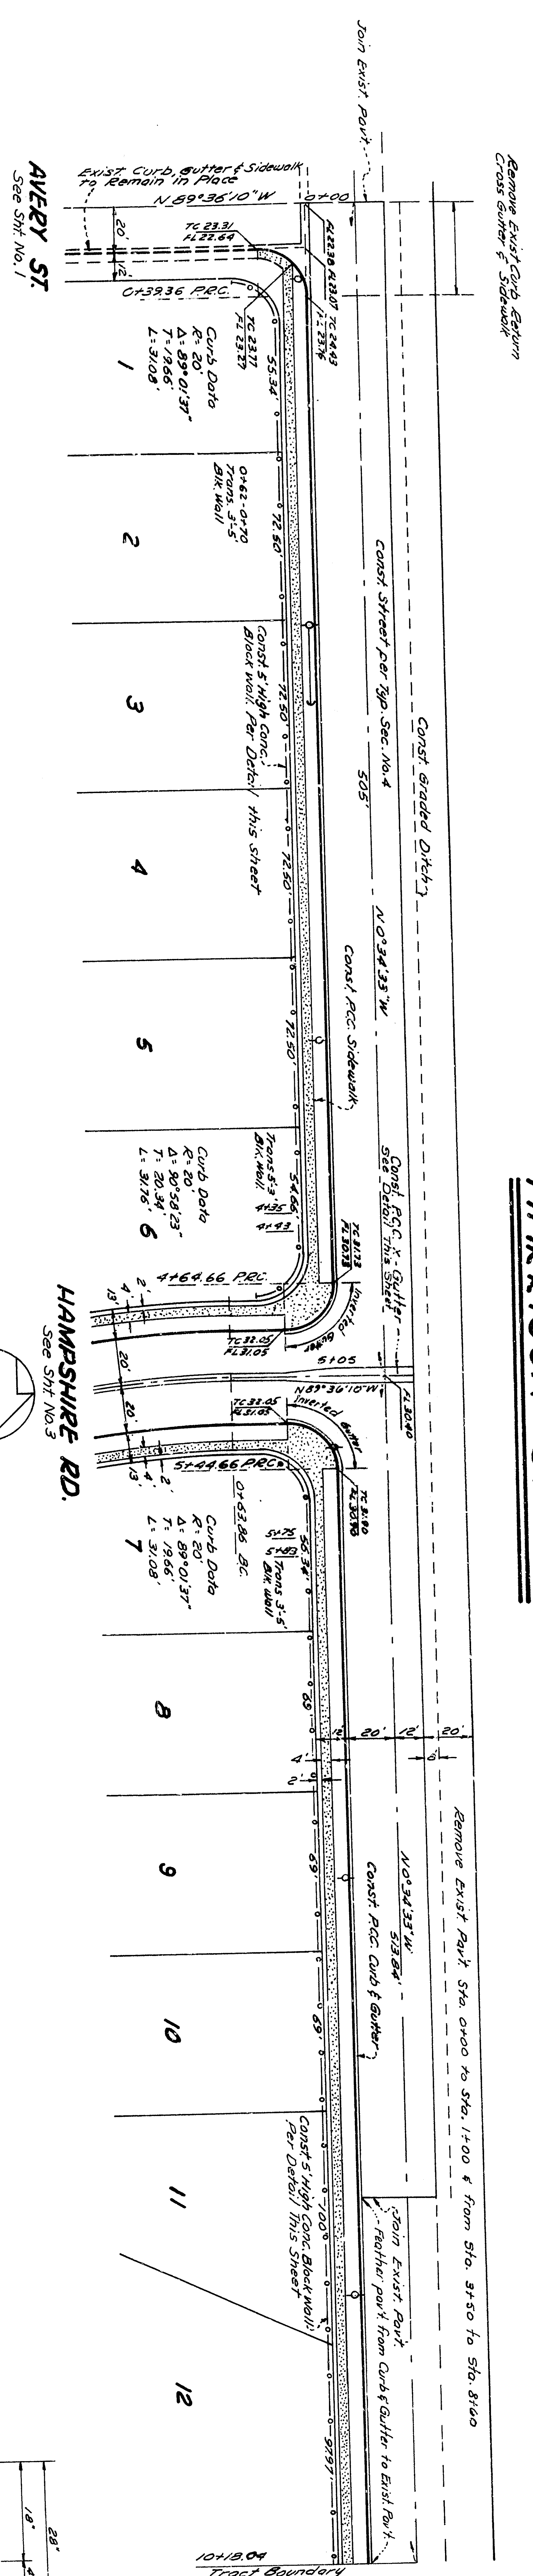

| | |
|---|---|
| DEPARTMENT OF ENGINEERING CITY OF SAN BERNARDINO IMPROVEMENT PLANS TRACT NO. 6206 | |
| SUBMITTED BY: CAMPELL & MILLER APPROVED: [Signature] REGISTERED CIVIL ENGINEER NO. 4428 | DRAWING NO. 3004 SHEET 2 OF 2 SHEETS |

 

| | |
|---|----------------------------------|
| DEPARTMENT OF ENGINEERING CITY OF SAN BERNARDINO IMPROVEMENT PLANS TRACT NO. 6206 | |
| SUBMITTED BY: CAMPELL & MILLER APPROVED: [Signature] REGISTERED CIVIL ENGINEER NO. 4488 | DRAWING NO. 3004 SHEET 2 OF 2 |
| REFERENCE: [Blank] DRAWN BY: [Blank] CHECKED BY: [Blank] | DATE: [Blank] |