
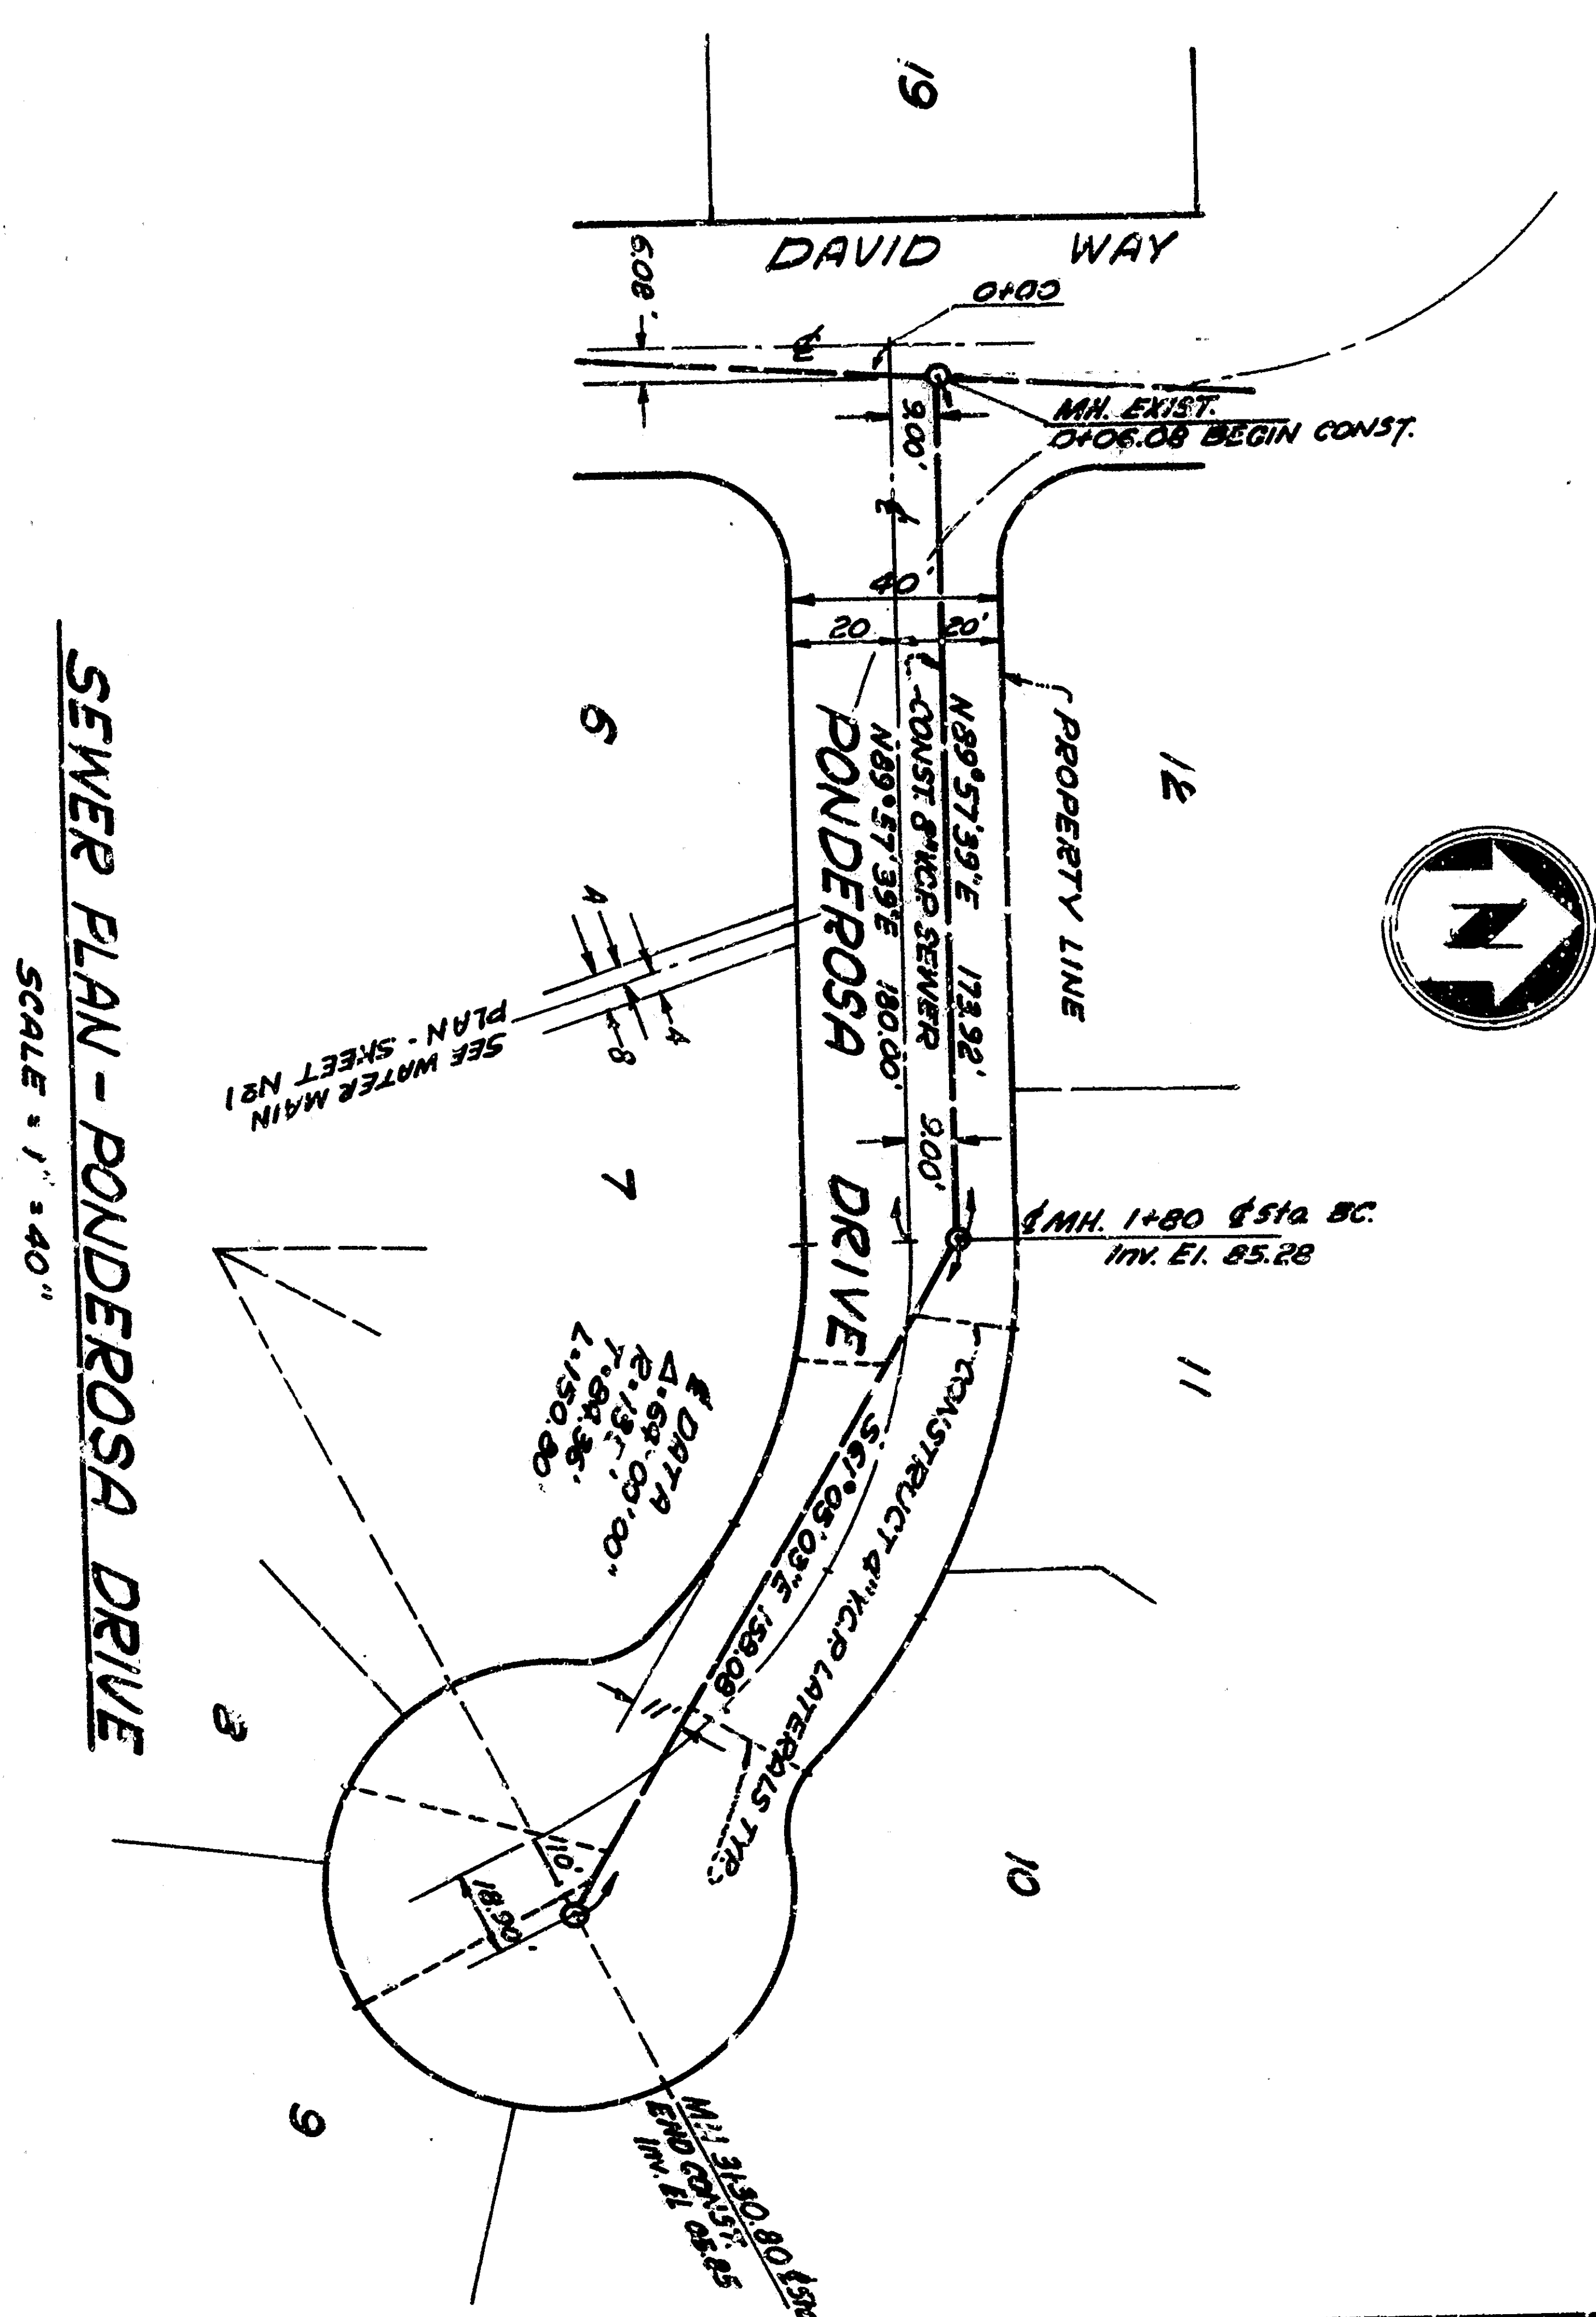
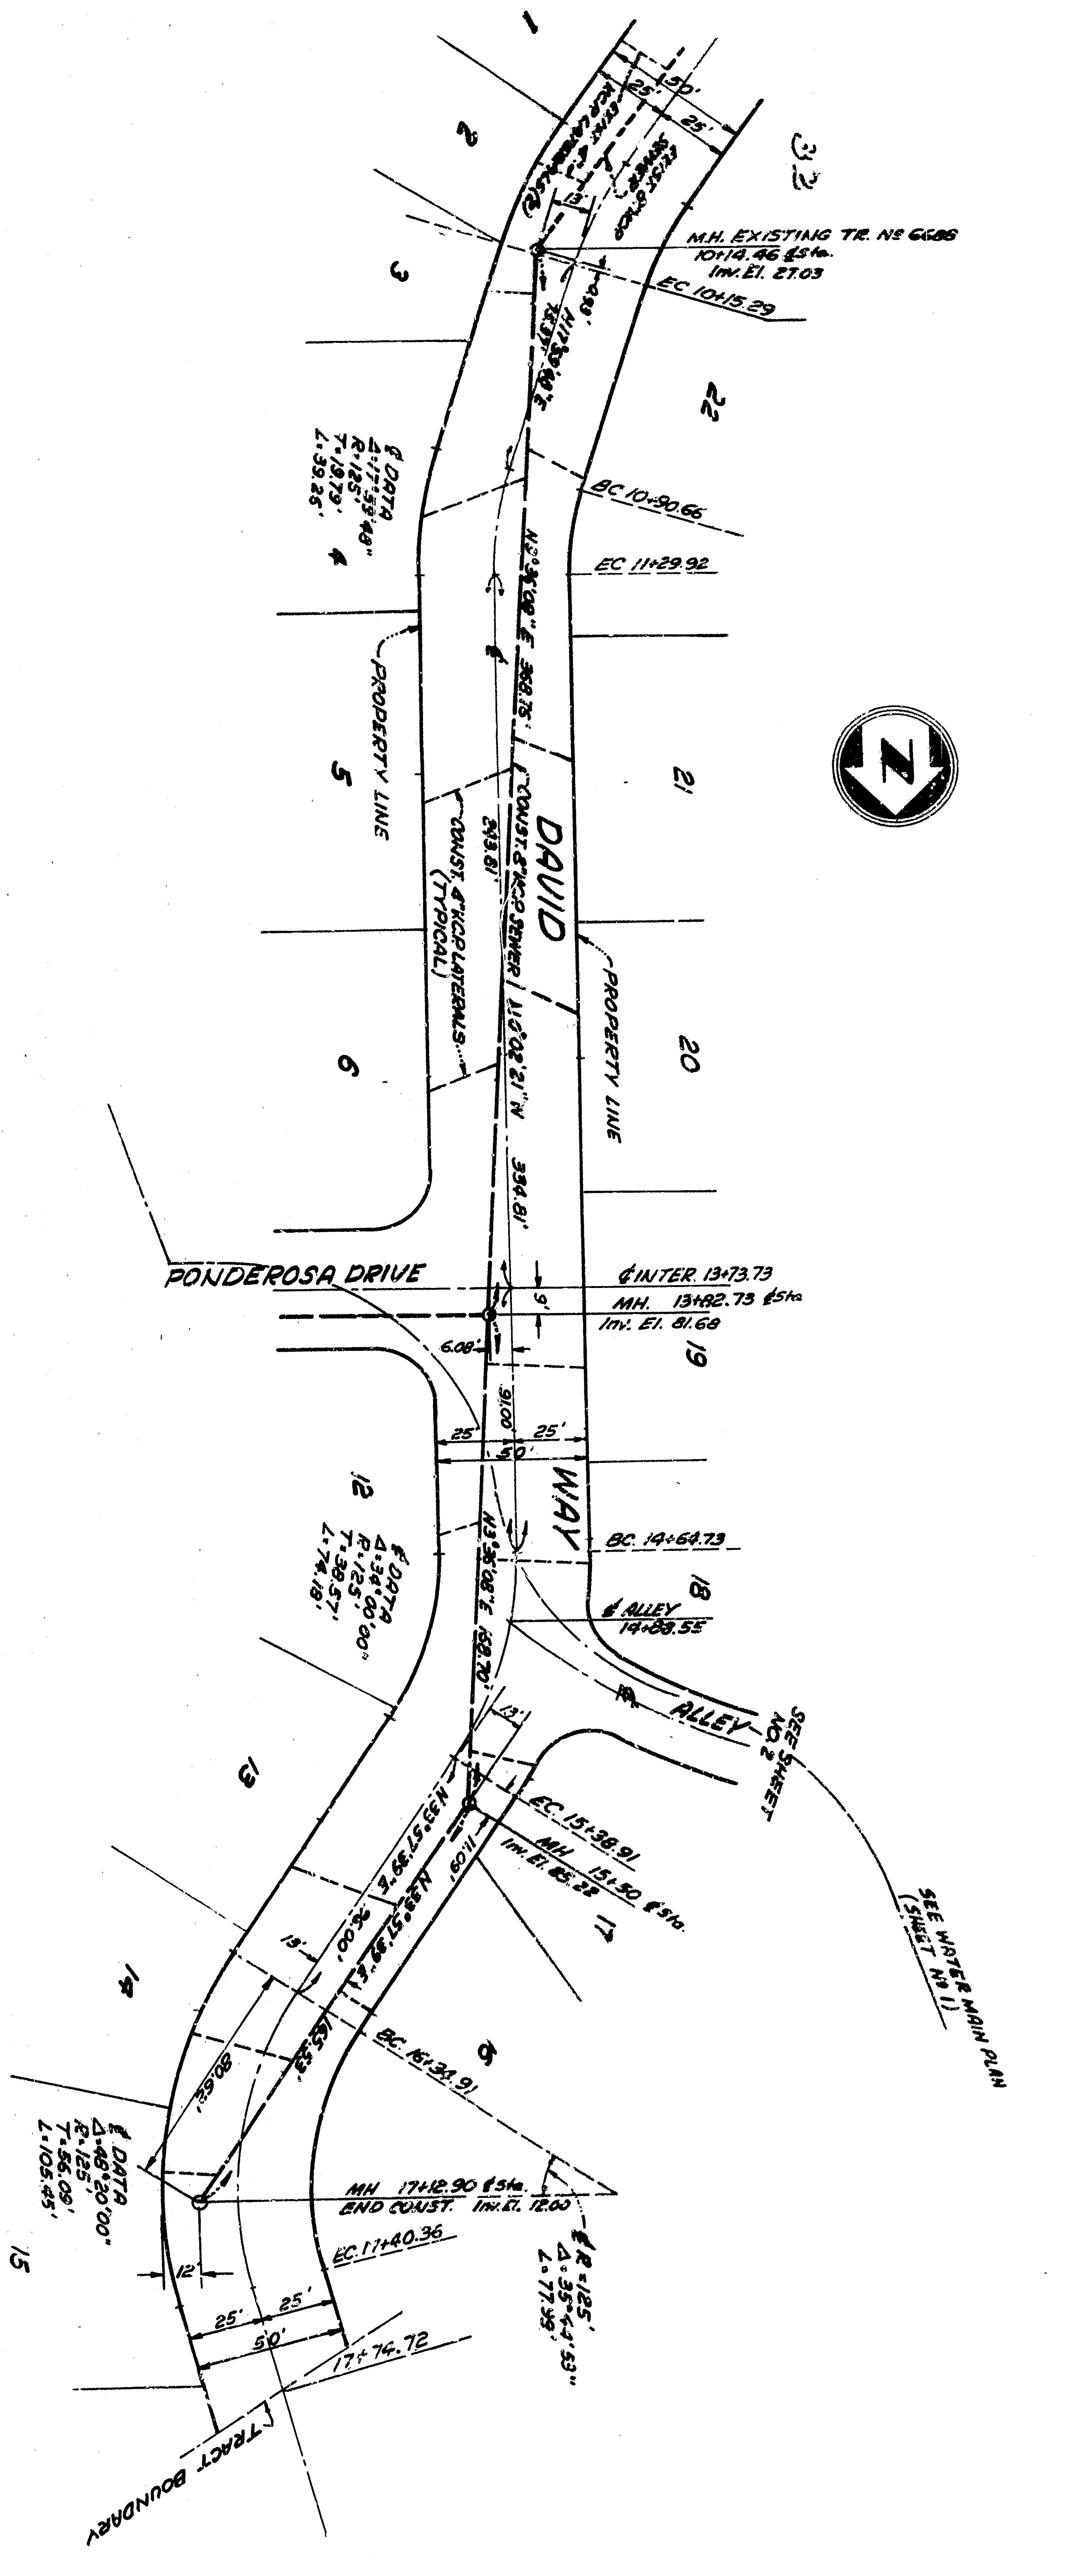


DEPARTMENT OF ENGINEERING	
CITY OF SAN BERNARDINO	
TRACT NO 6689	
STREET IMPROVEMENT PLANS	
SEWER PLAN	
DATE	3/28/83
BY	DAVID B. VIK
CHECKED BY	K. K. A. D.
SCALE	1"=40'
PROJECT NO.	3005
SHEET NO.	3
TOTAL SHEETS	3

 

DEPARTMENT OF ENGINEERING CITY OF SAN BERNARDINO TRACT NO 6689 STREET IMPROVEMENT PLANS & SEWER PLAN	
DRAWING NO. 3005	SHEET 3 OF 3 SHEETS
CHECKED BY: K.A. DAVIS DATE: 1/28/83	DESIGNED BY: K.A. DAVIS DATE: 1/28/83
ENGINEER: J. J. ... NO. 5544	DRAWN BY: ... NO. ...