




**PLAN - PONDEROSA DRIVE**  
SCALE: 1" = 40'

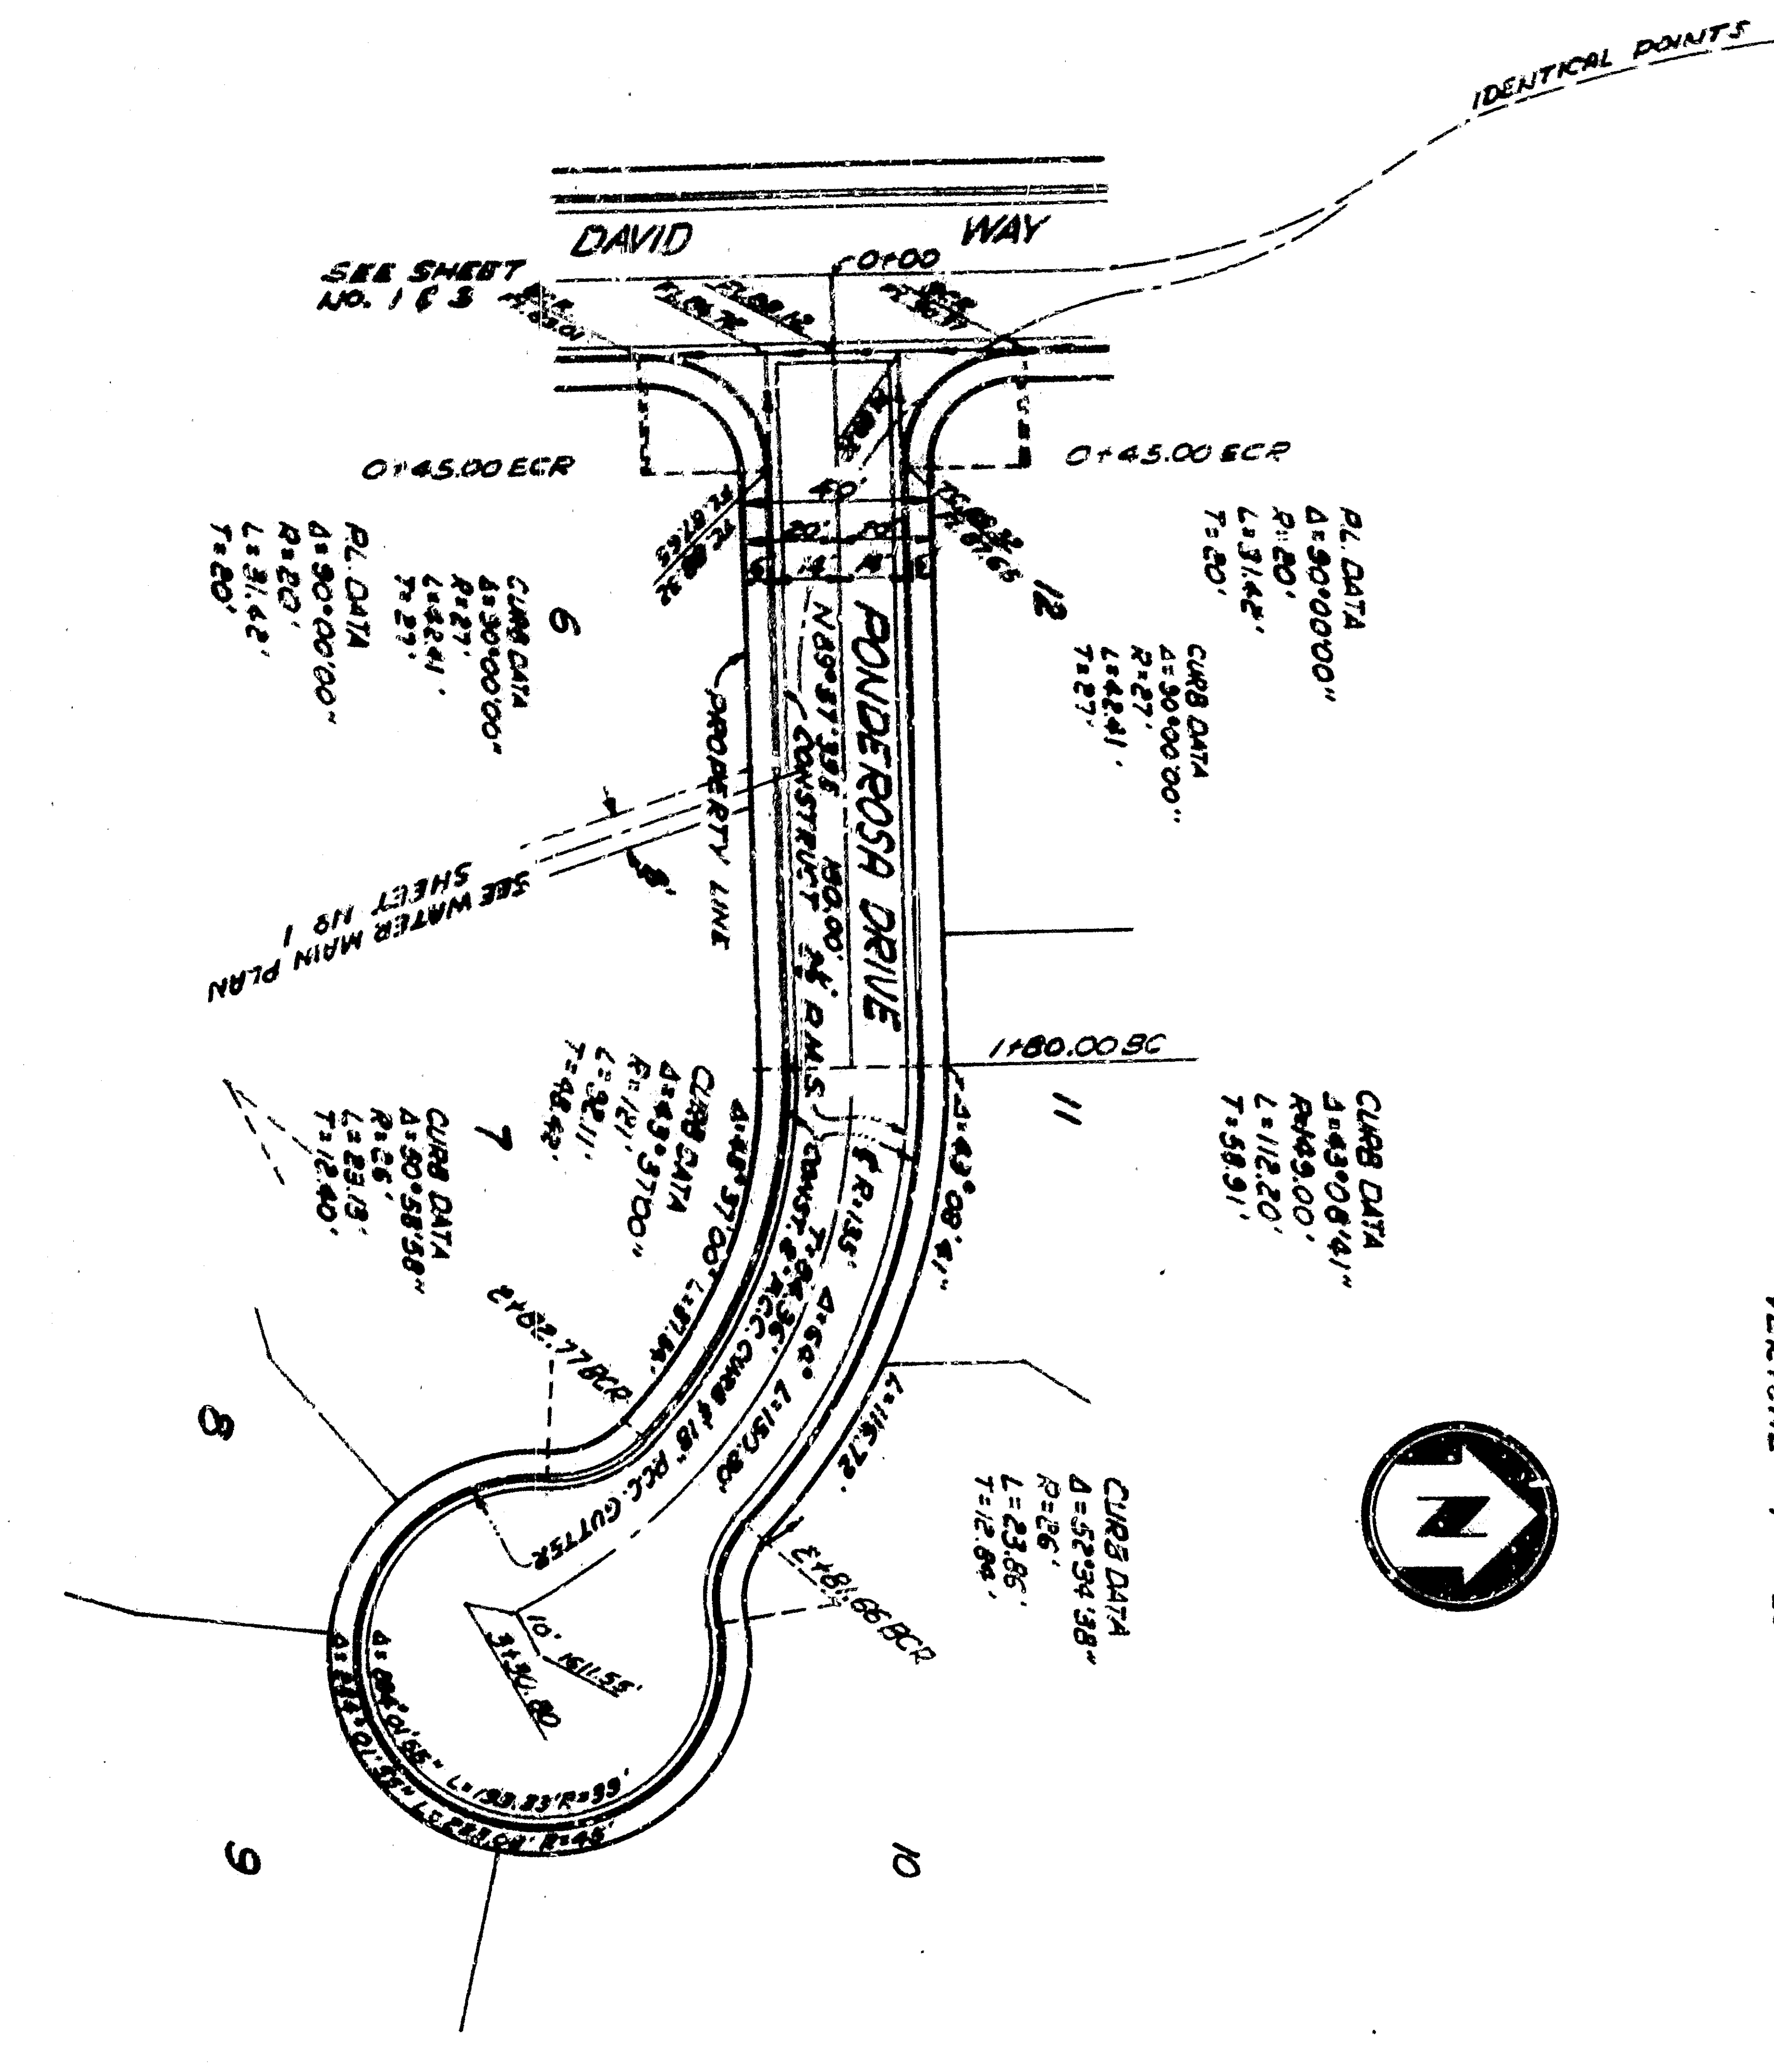


**PROFILE - PONDEROSA DRIVE**  
SCALE: HORIZONTAL 1" = 40'  
VERTICAL 1" = 20'

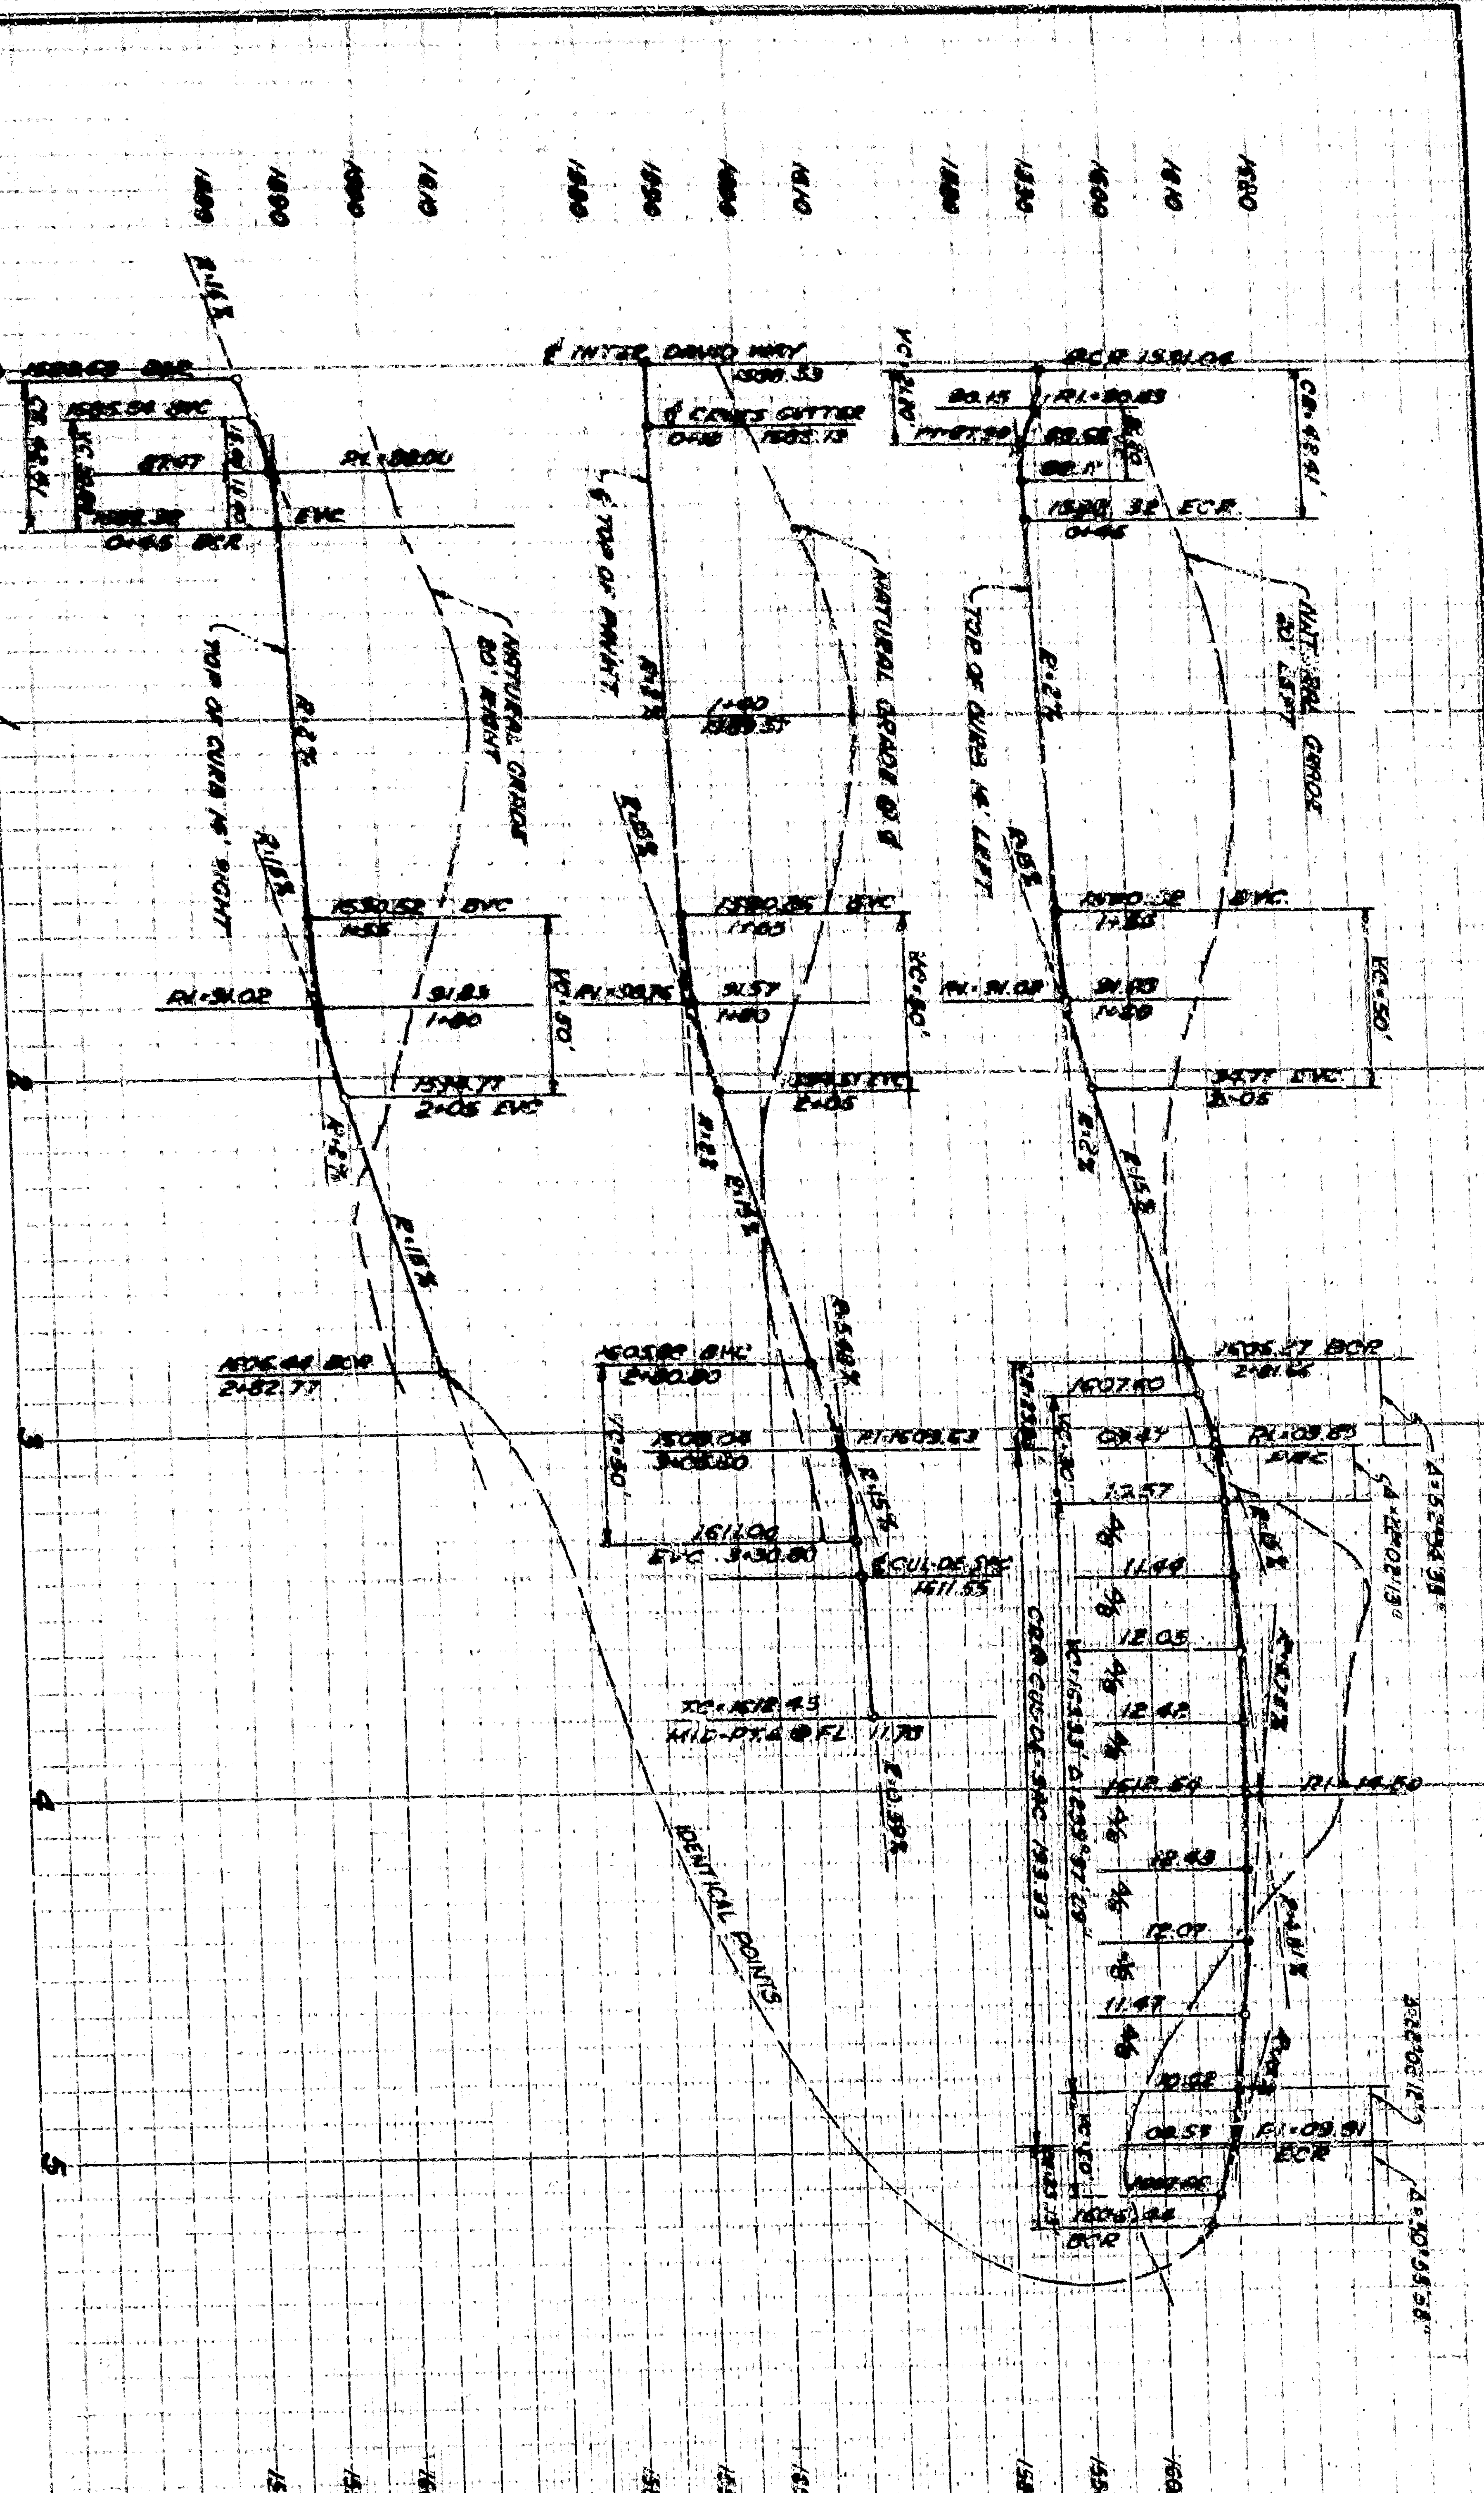

**PLAN - ALLEY**  
SCALE: 1" = 40'

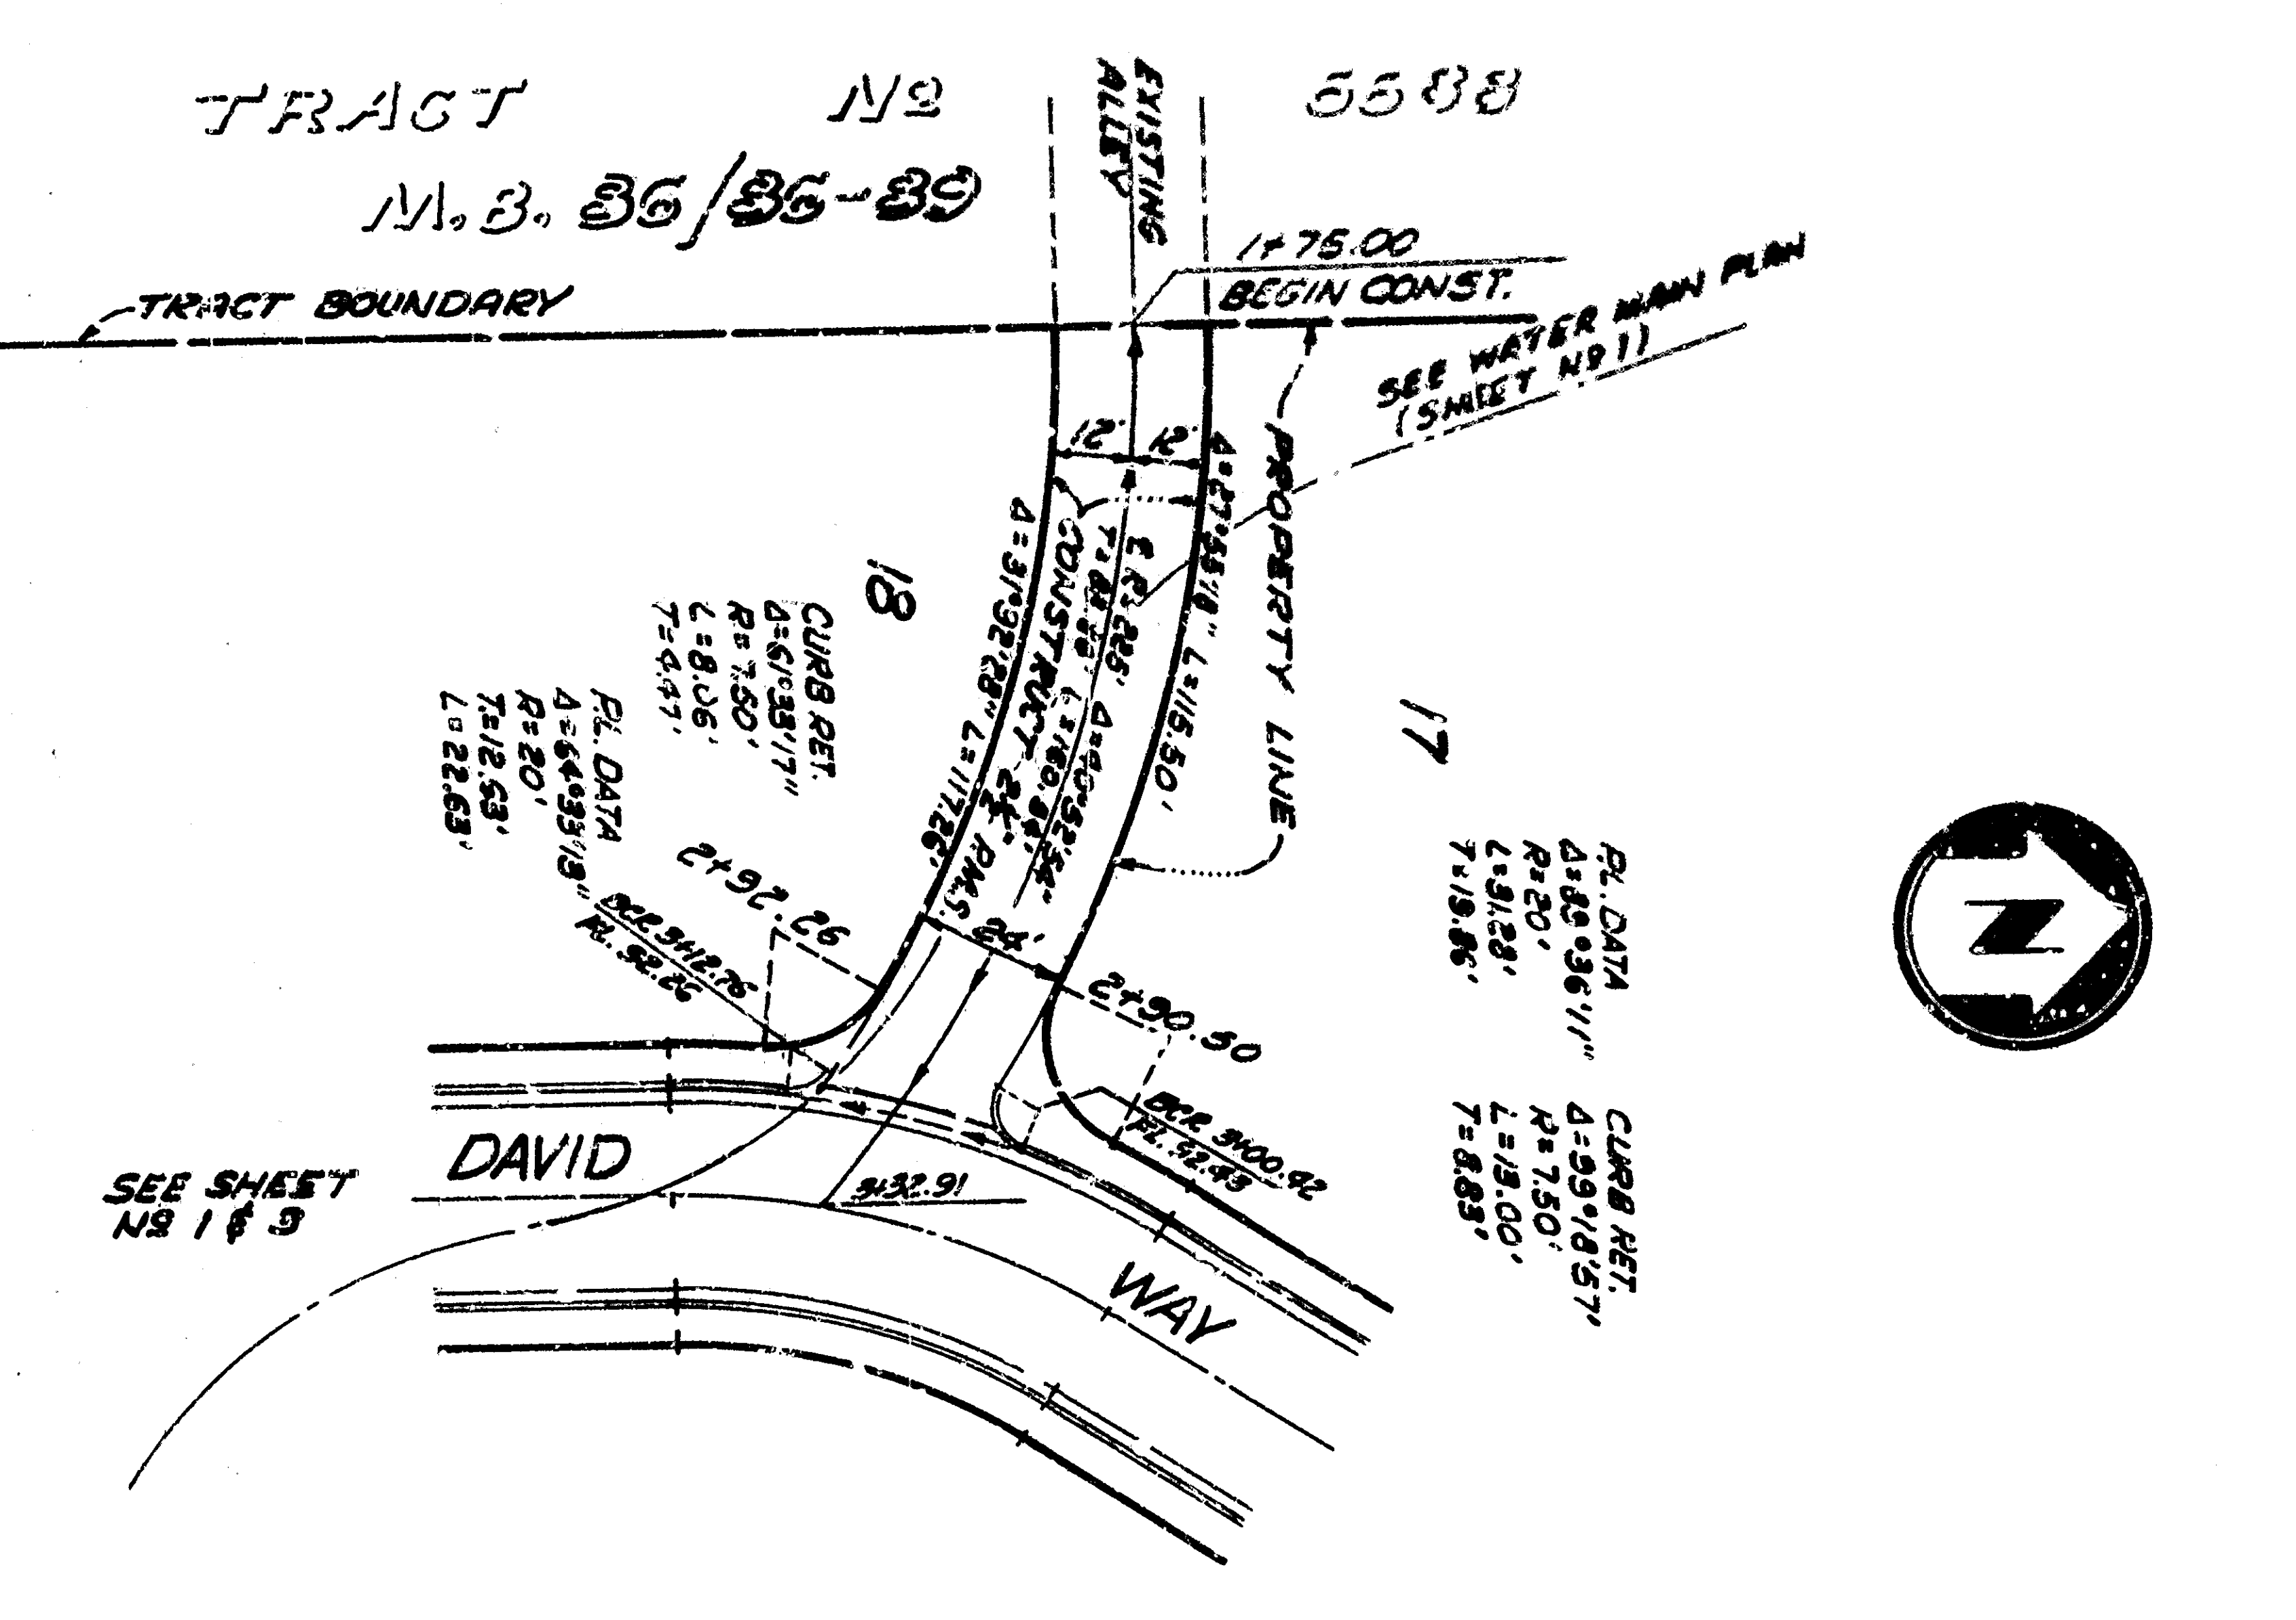

**PROFILE - ALLEY**  
SCALE: HORIZONTAL 1" = 40'  
VERTICAL 1" = 20'

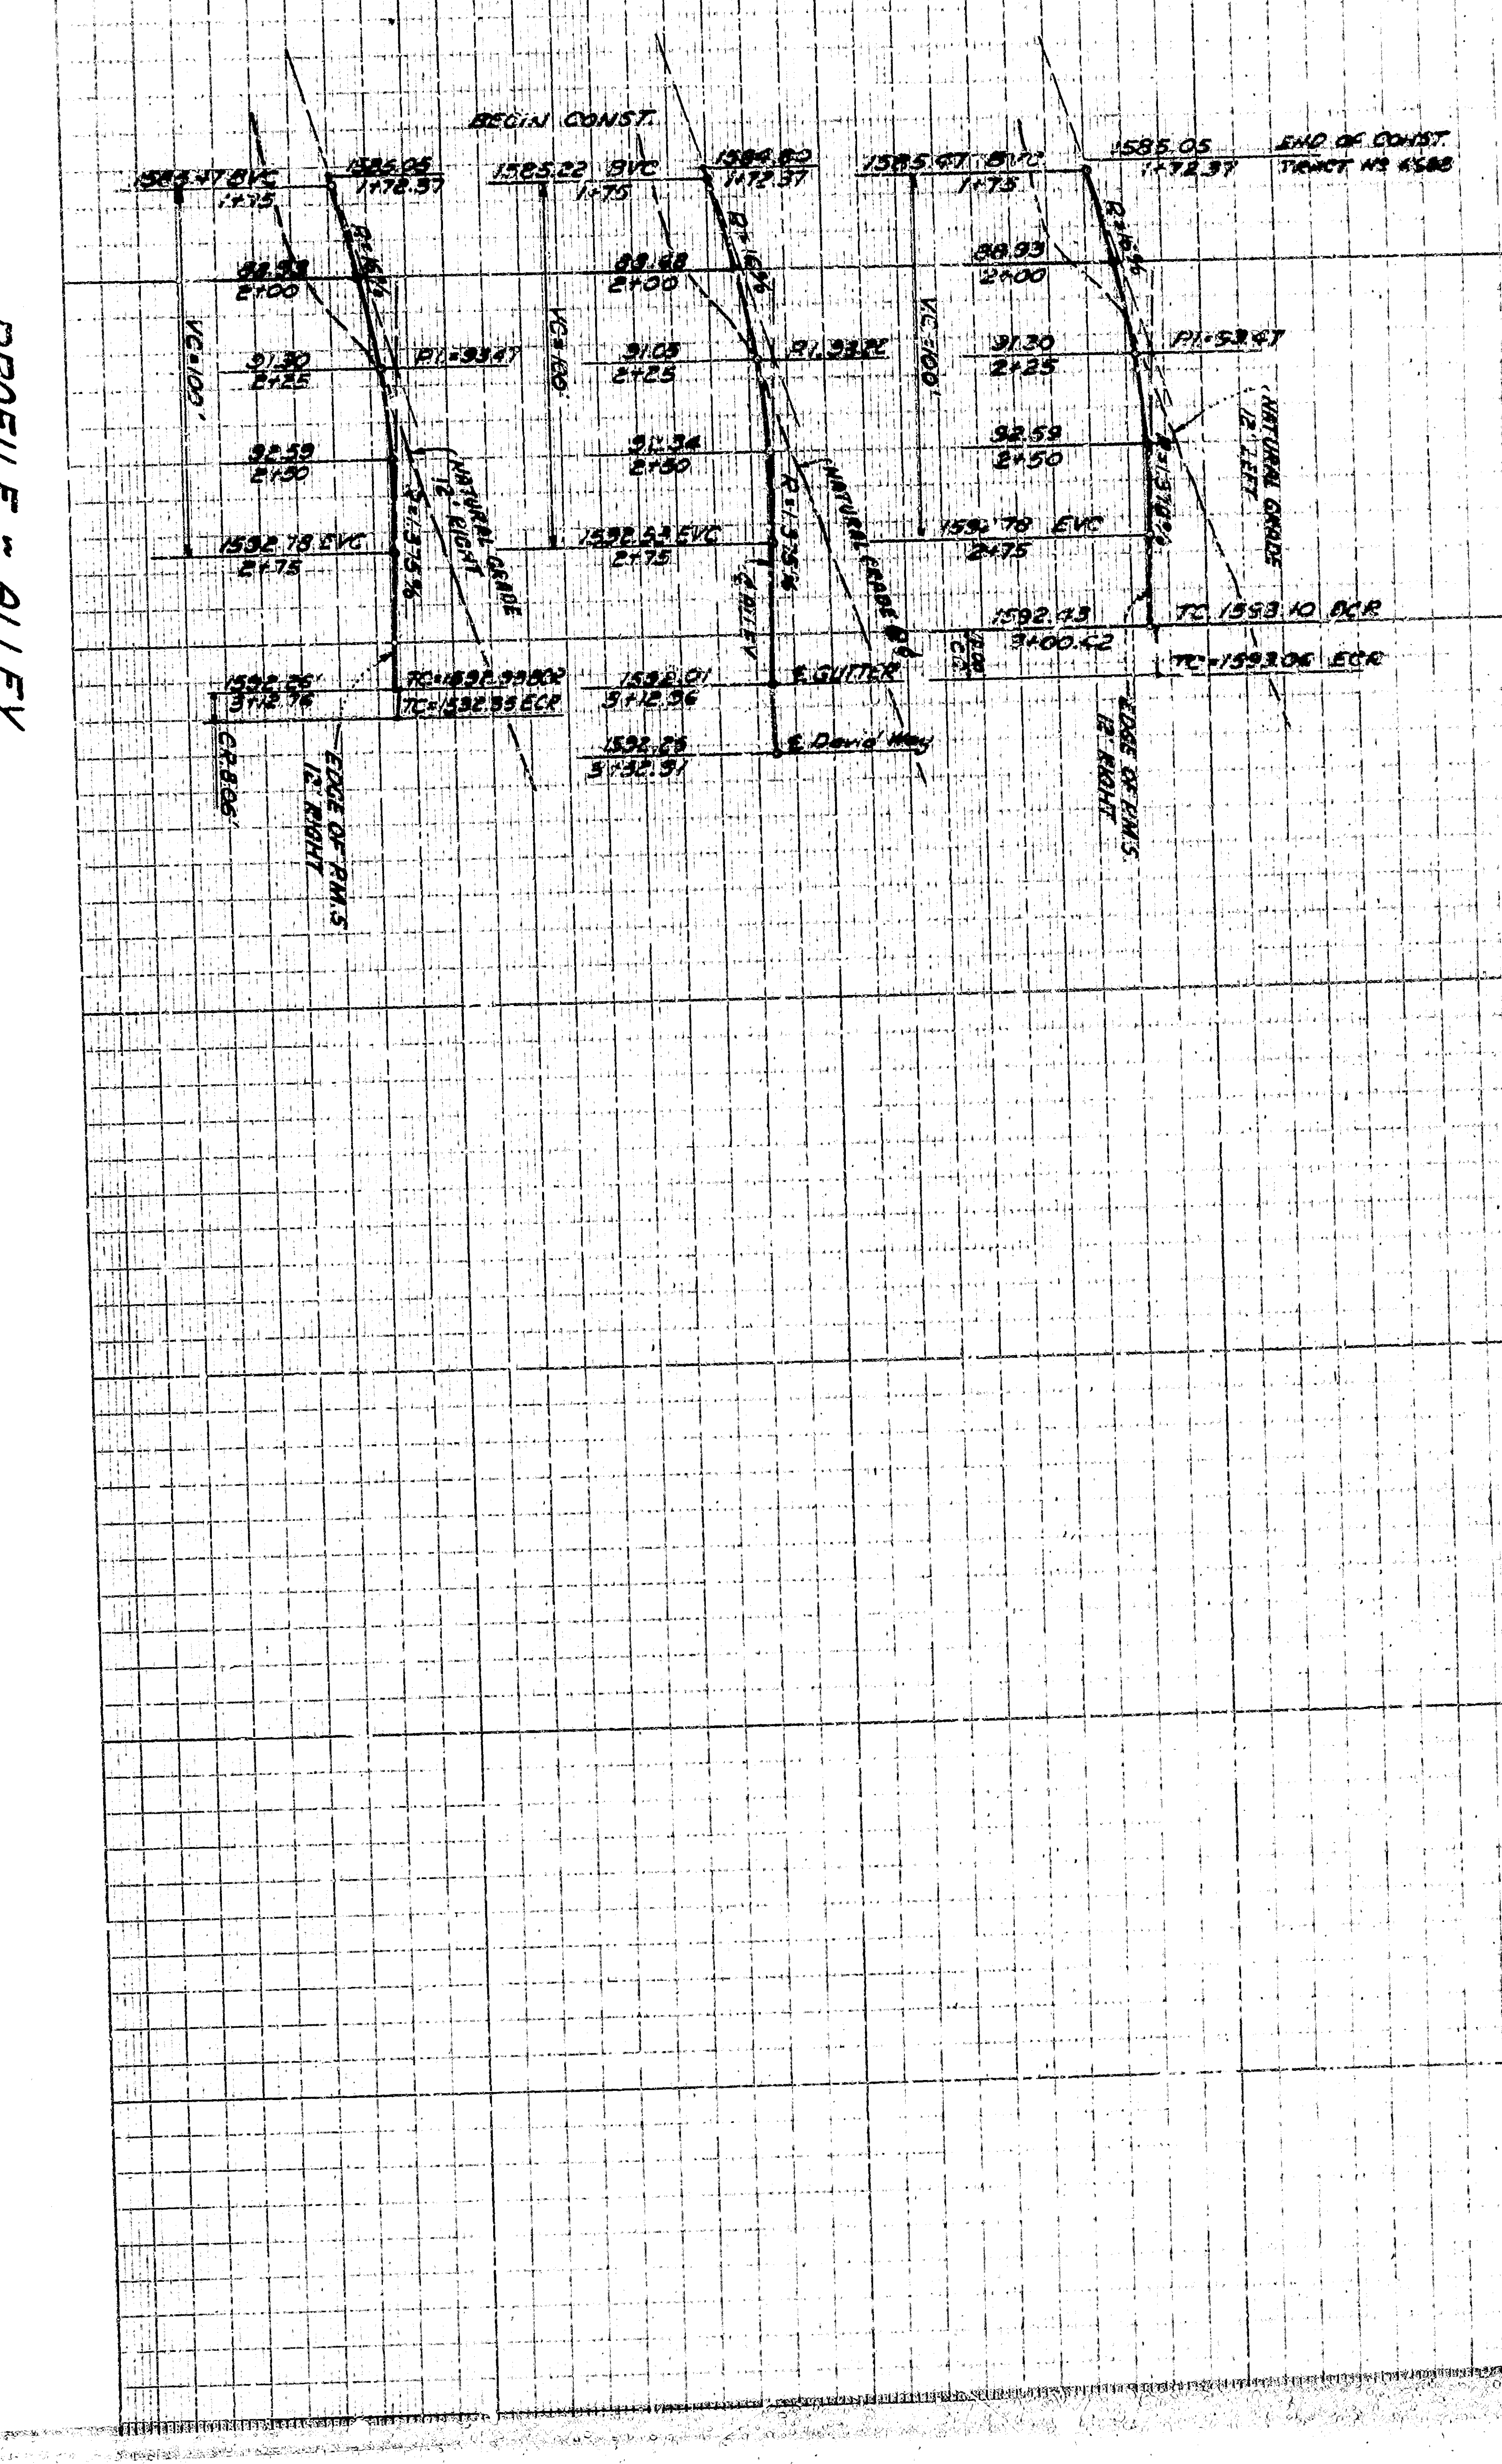


DEPARTMENT OF ENGINEERING  
CITY OF SAN BERNARDINO


**TRACT NO. 6689**  
**STREET IMPROVEMENT PLANS**  
**SEWER PLANS**

DESIGNED BY E. B. ...	REFERENCE DRAWING NO. ...	DRAWING NO. 3005
CHECKED BY CIVIL ENGINEER	DRAWN BY ...	SHEET 2
APPROVED BY CIVIL ENGINEER	DATE ...	OF 3 SHEETS


**PLAN - PONDEROSA DRIVE**  
SCALE: 1" = 40'

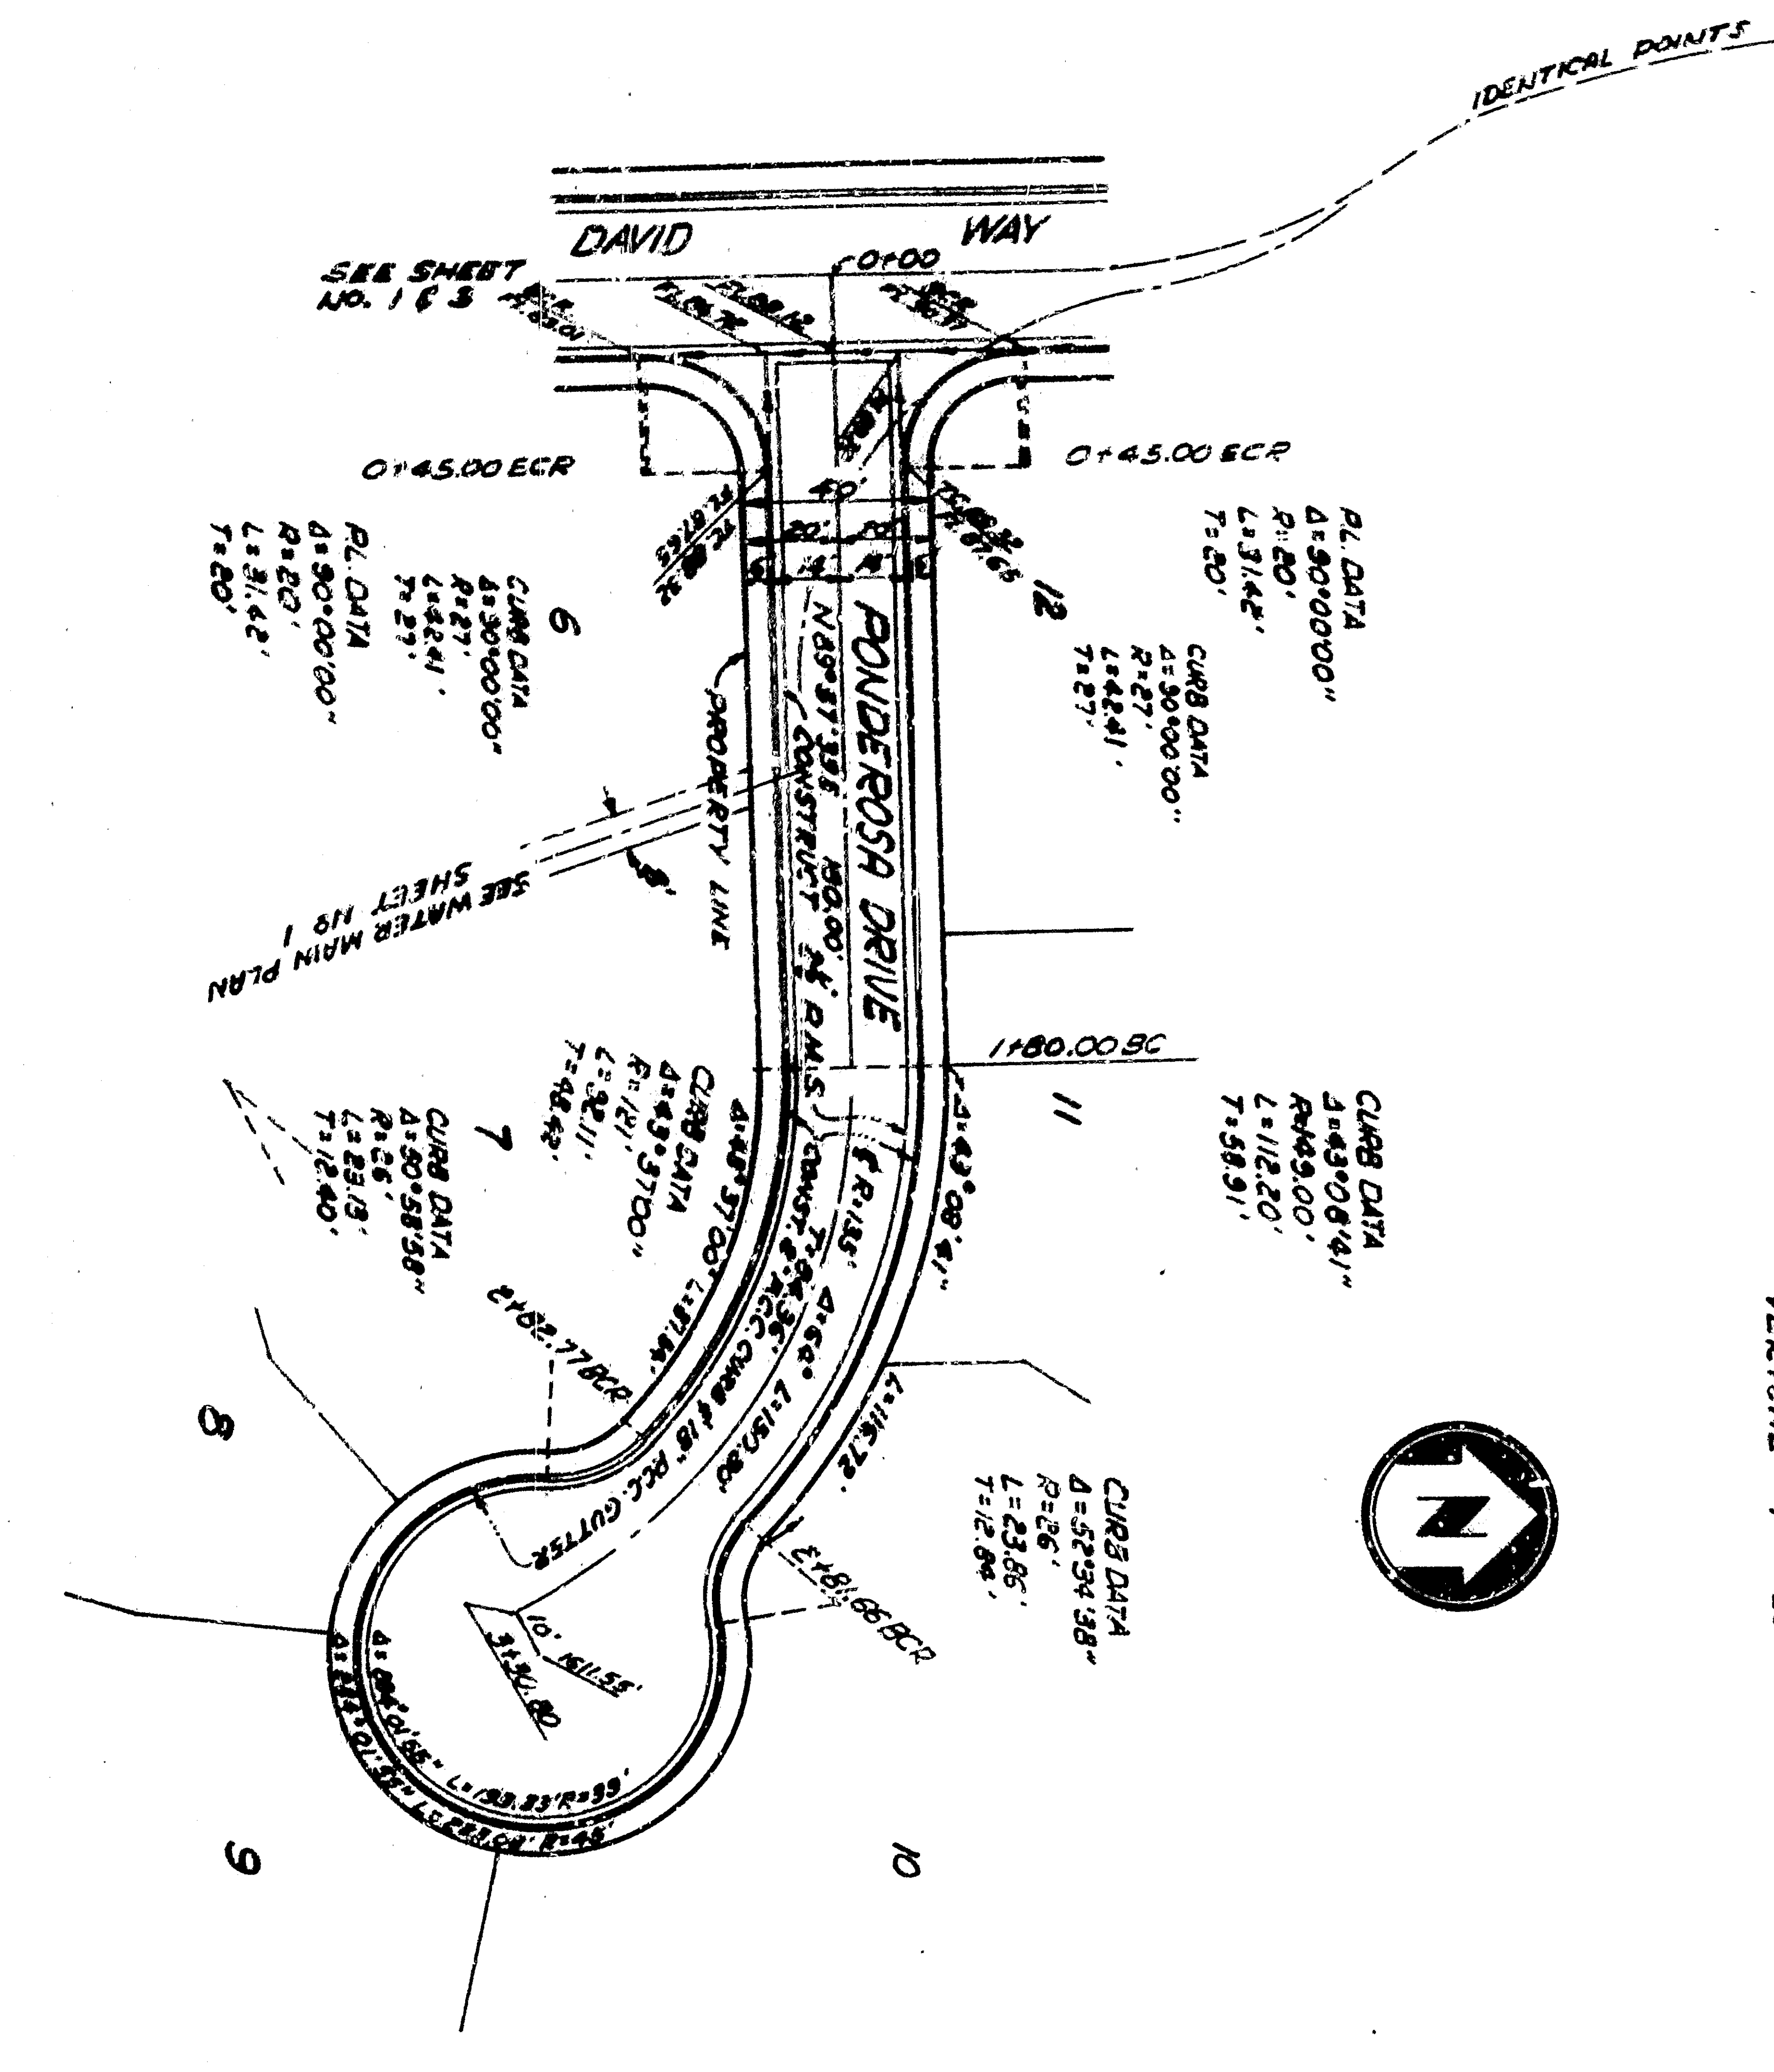


**PROFILE - PONDEROSA DRIVE**  
SCALE: HORIZONTAL 1" = 40'  
VERTICAL 1" = 20'

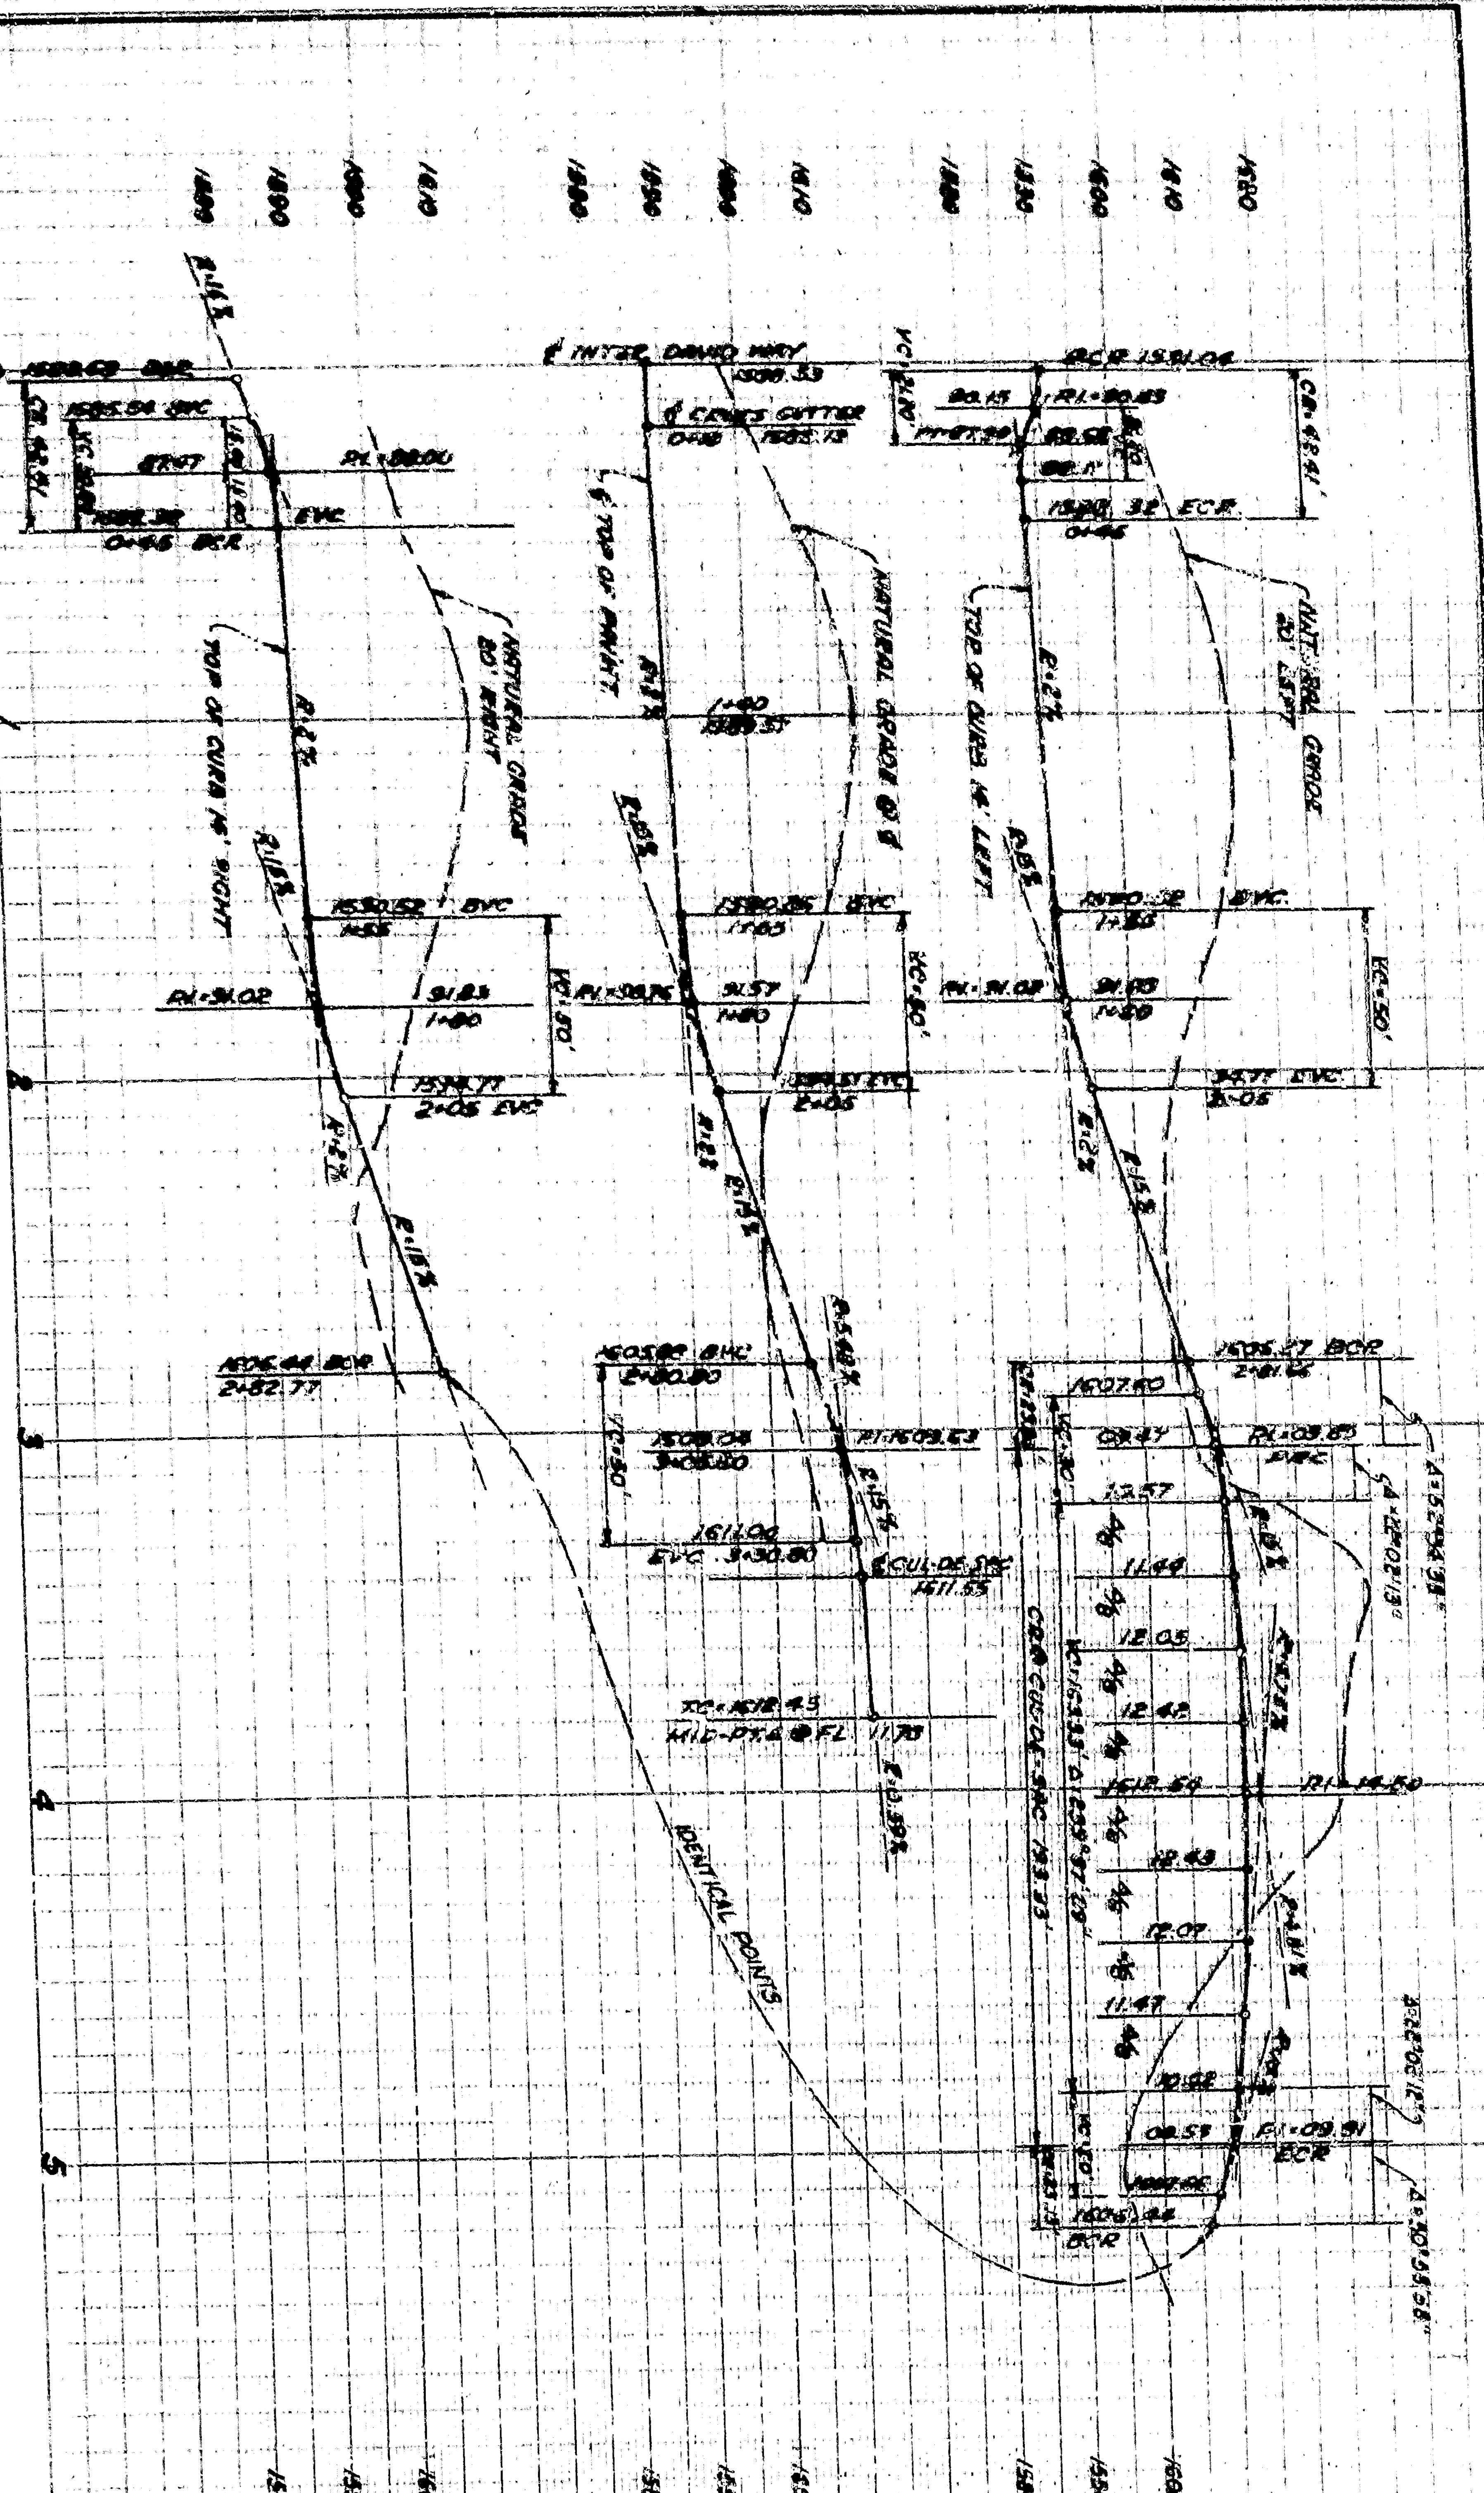

**PLAN - ALLEY**  
SCALE: 1" = 40'

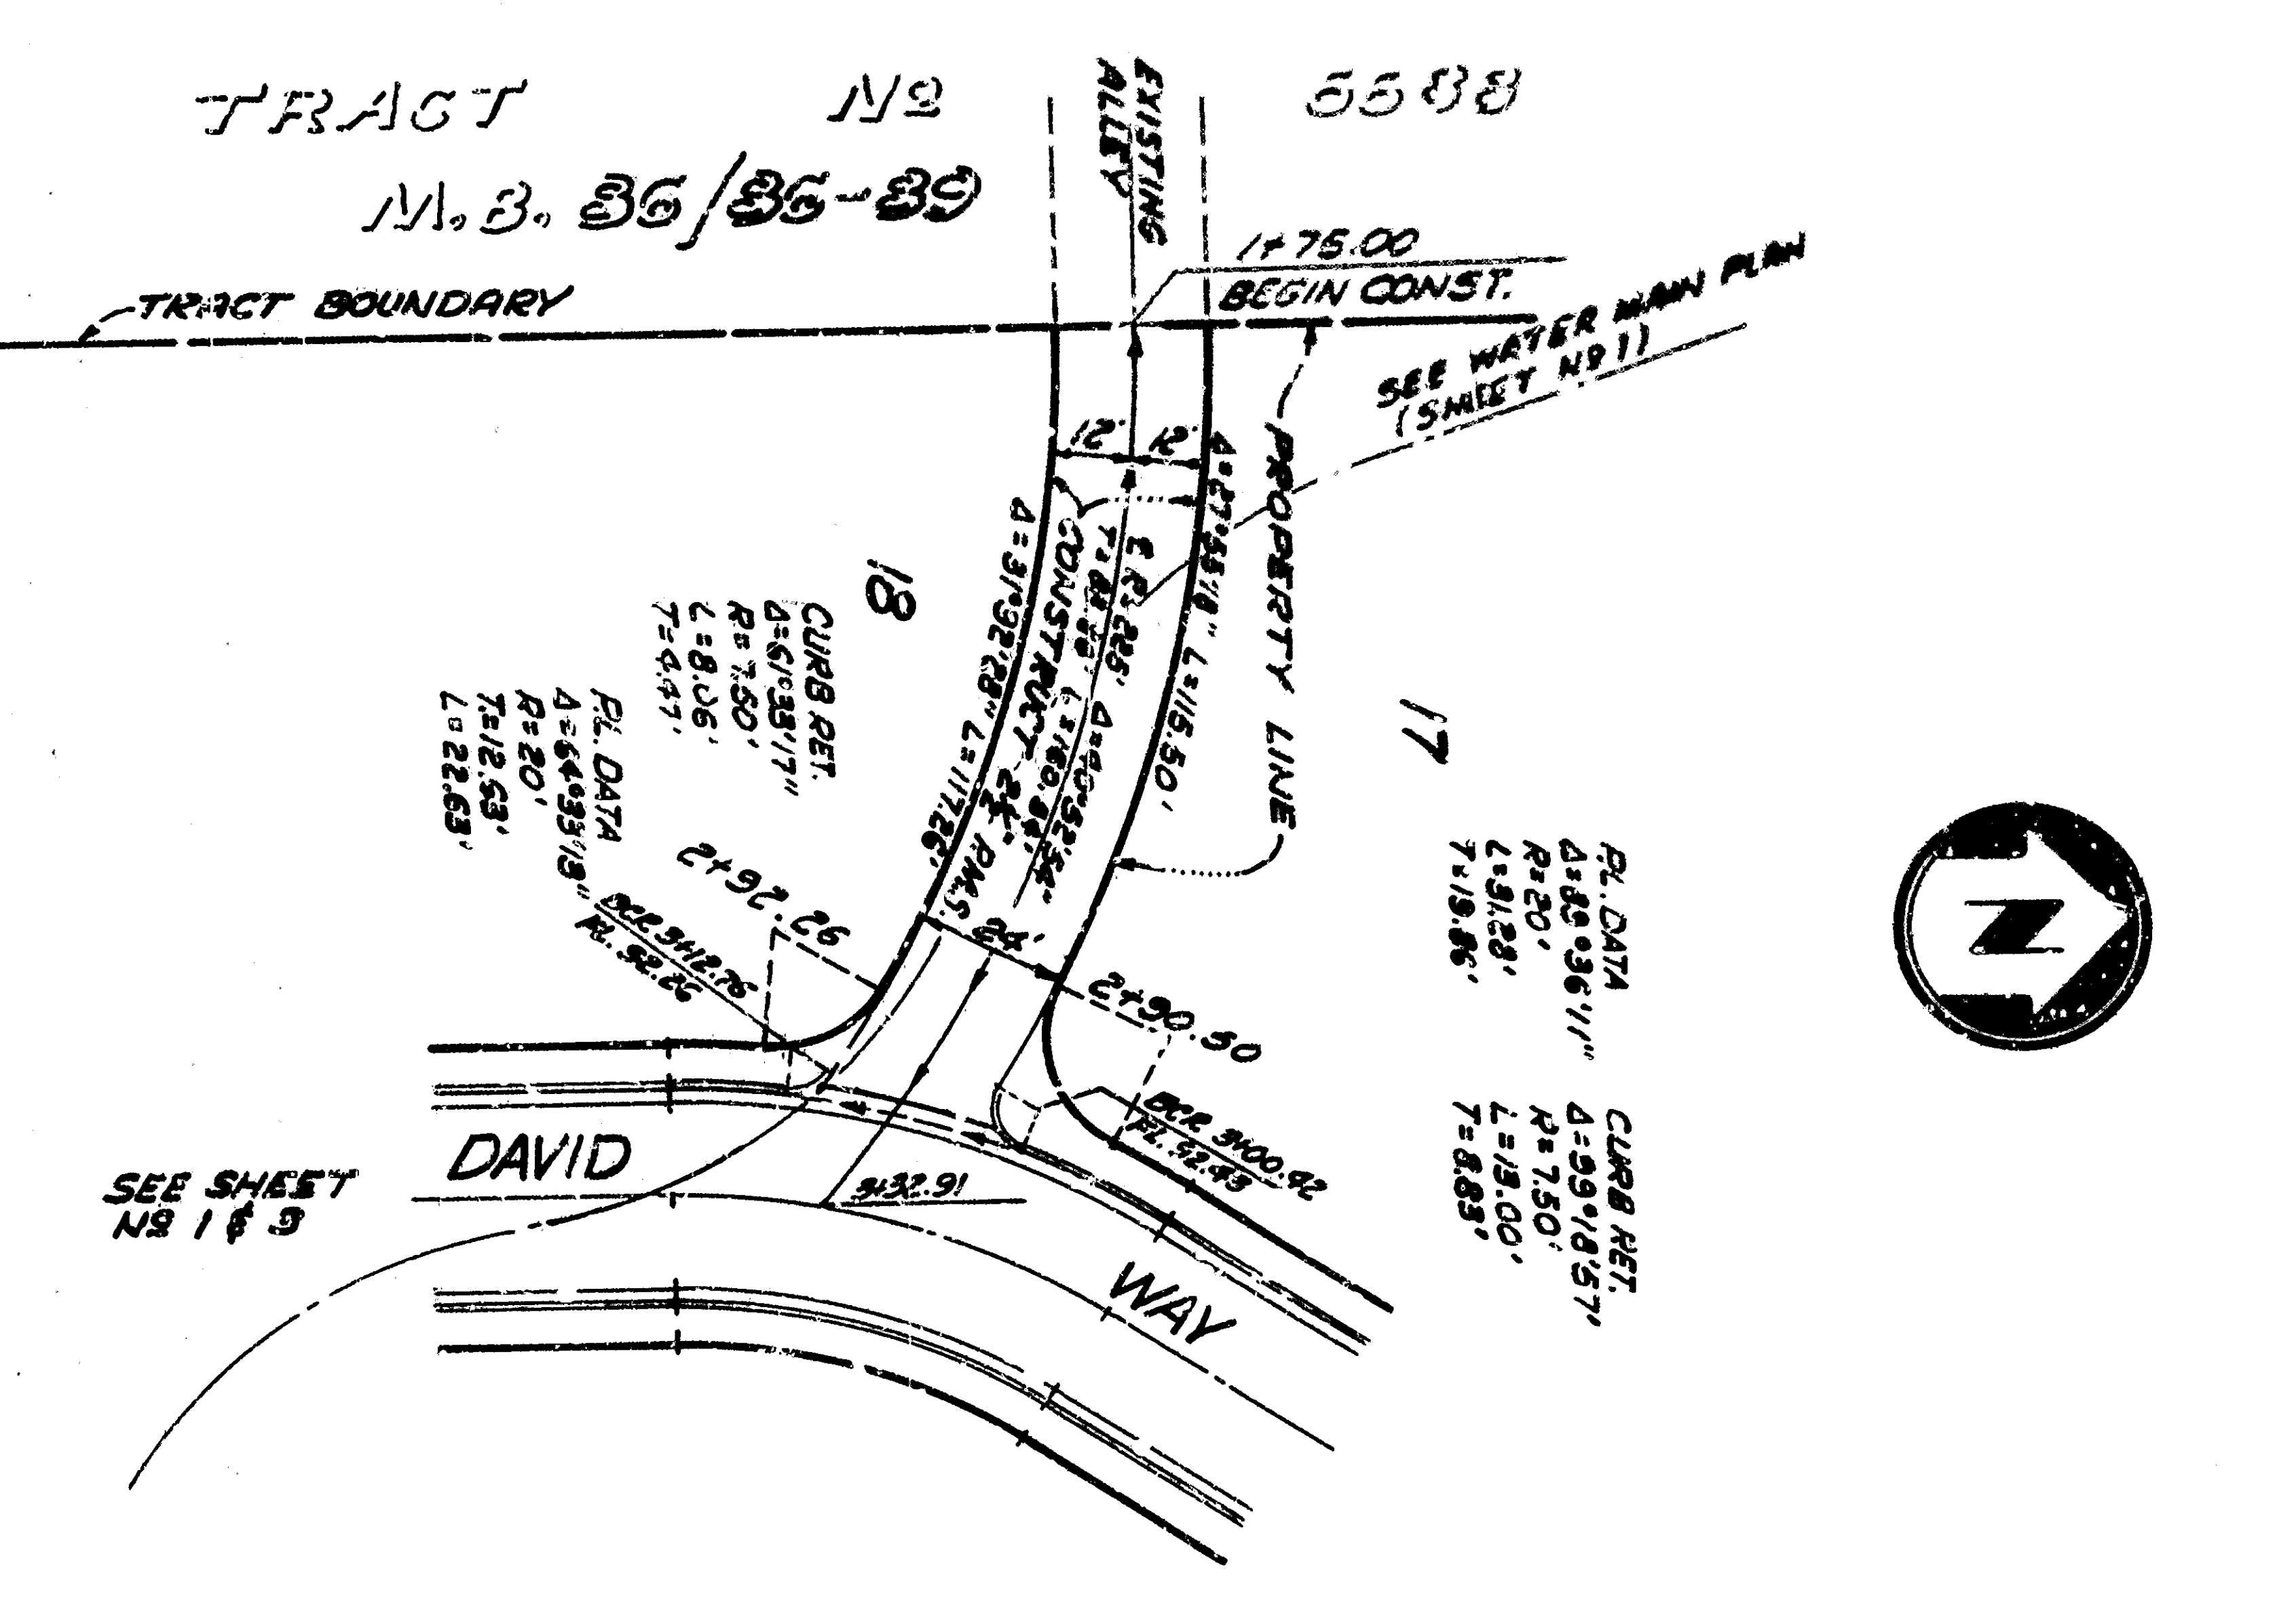

**PROFILE - ALLEY**  
SCALE: HORIZONTAL 1" = 40'  
VERTICAL 1" = 20'

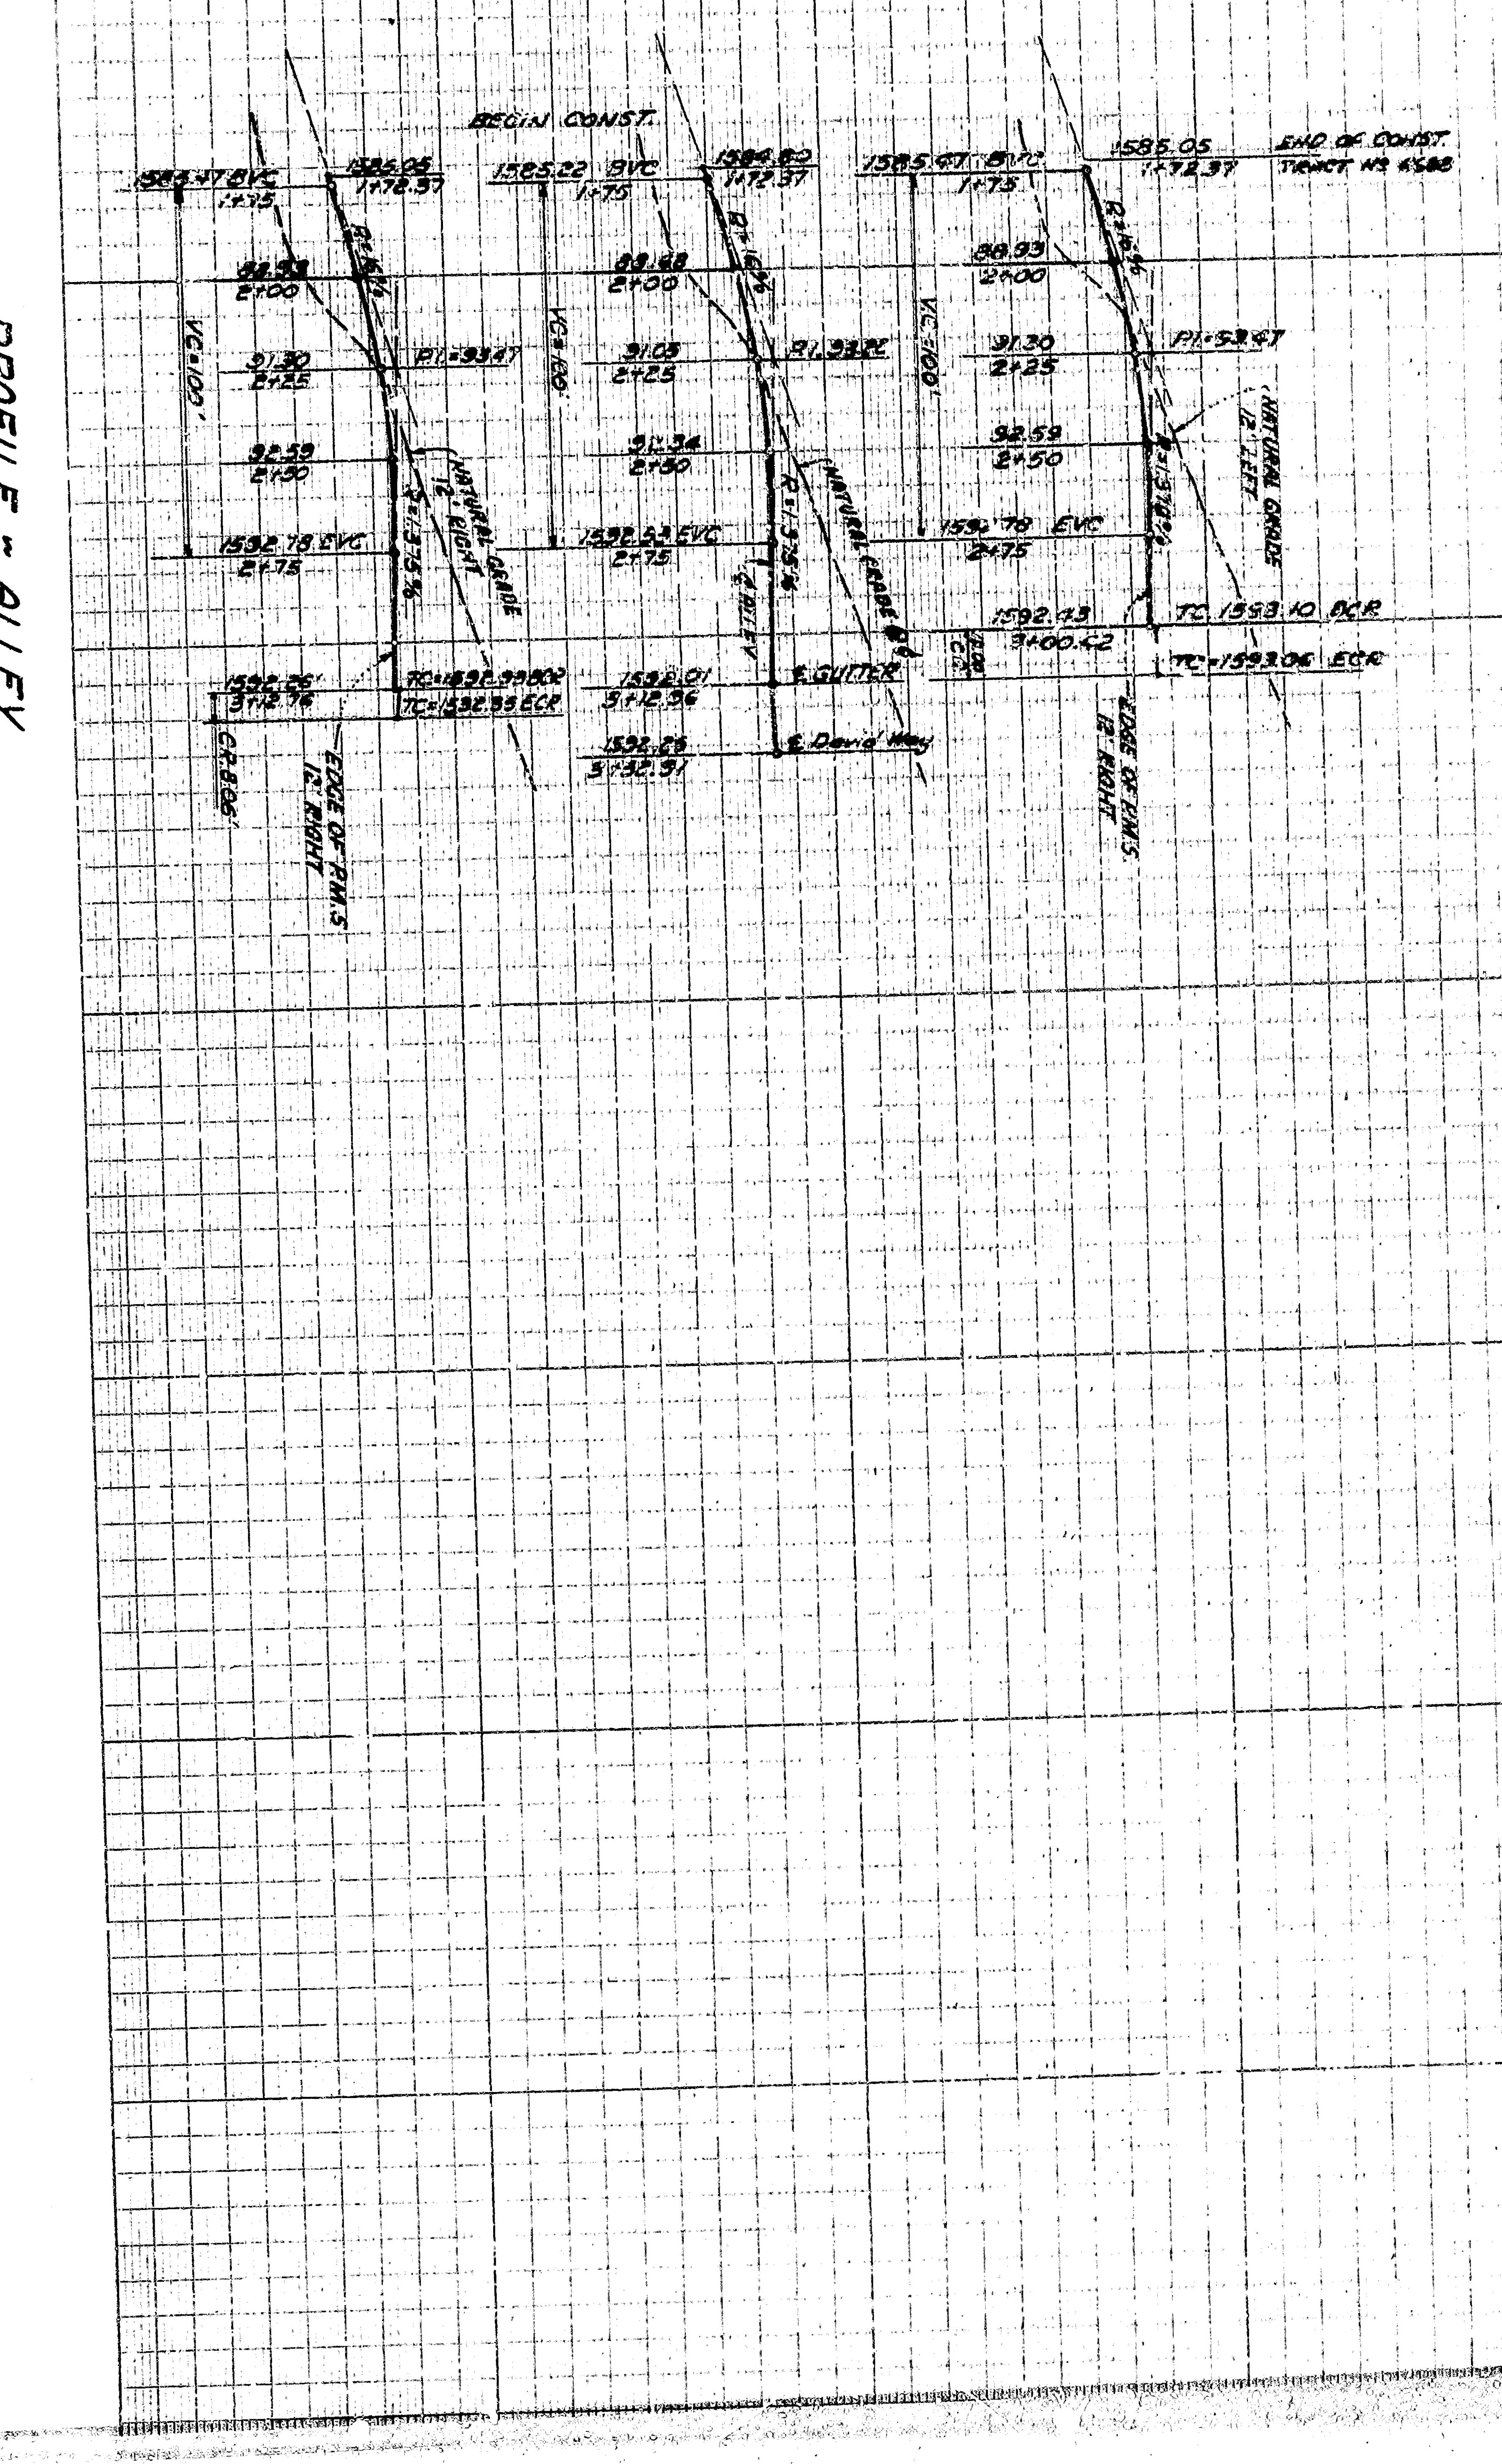

DEPARTMENT OF ENGINEERING  
CITY OF SAN BERNARDINO

**TRACT NO. 6689**  
**STREET IMPROVEMENT PLANS**  
**SEWER PLANS**

DESIGNED BY	REVIEWED BY	DRAWING NO.
APPROVED BY	DATE	3005
CHECKED BY	DATE	
DATE		