
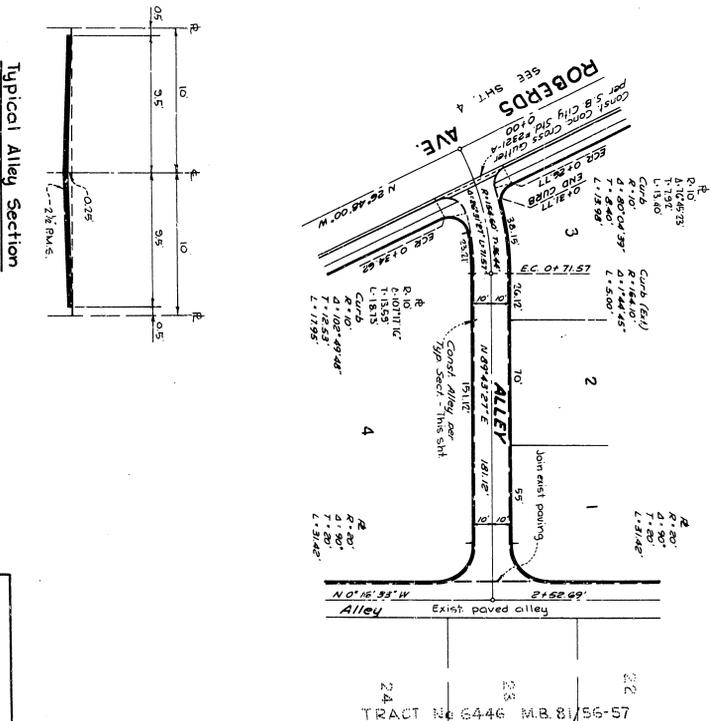
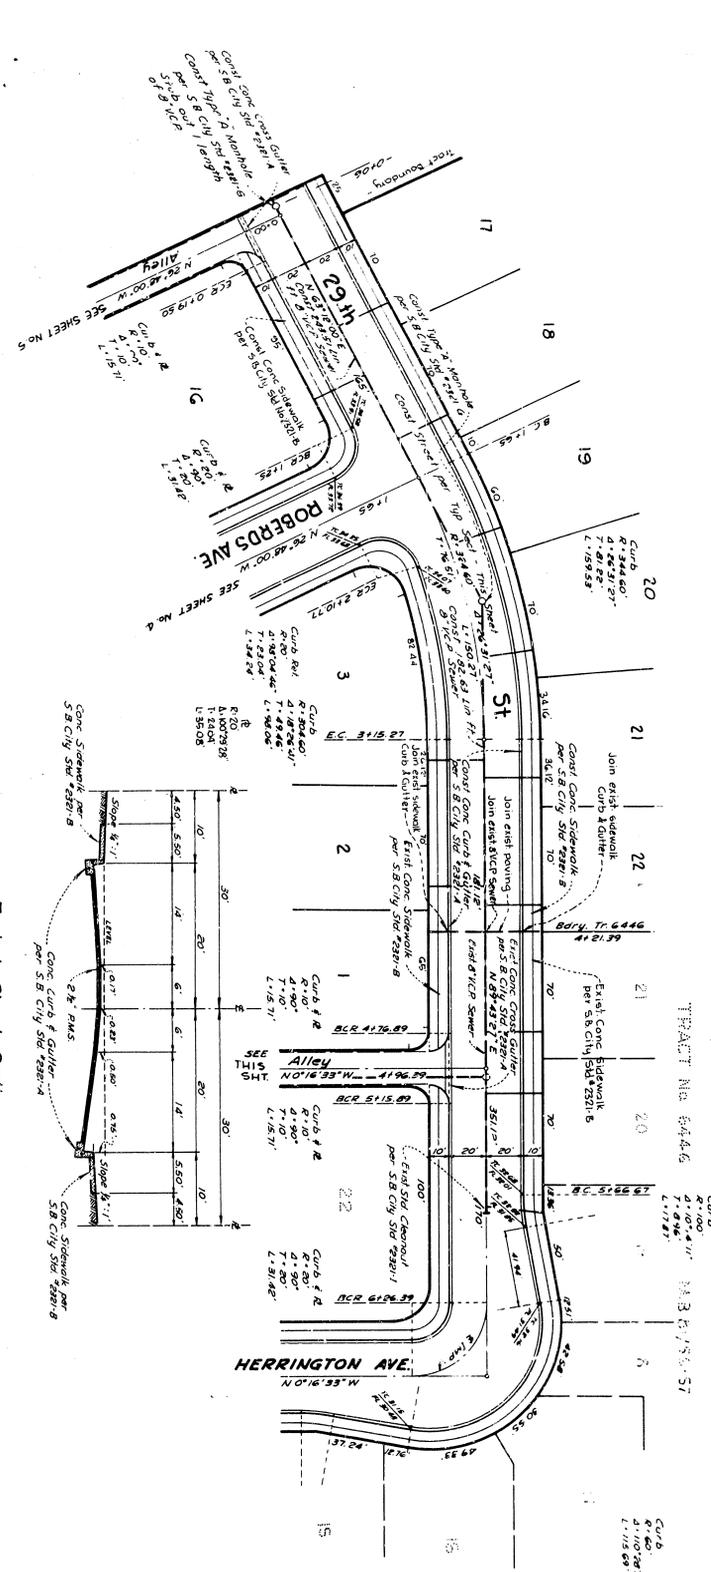


Typical Street Section
29' H STREET

Typical Alley Section

TRACT No. G798
SHEET 3 OF 6 SHEETS

3010

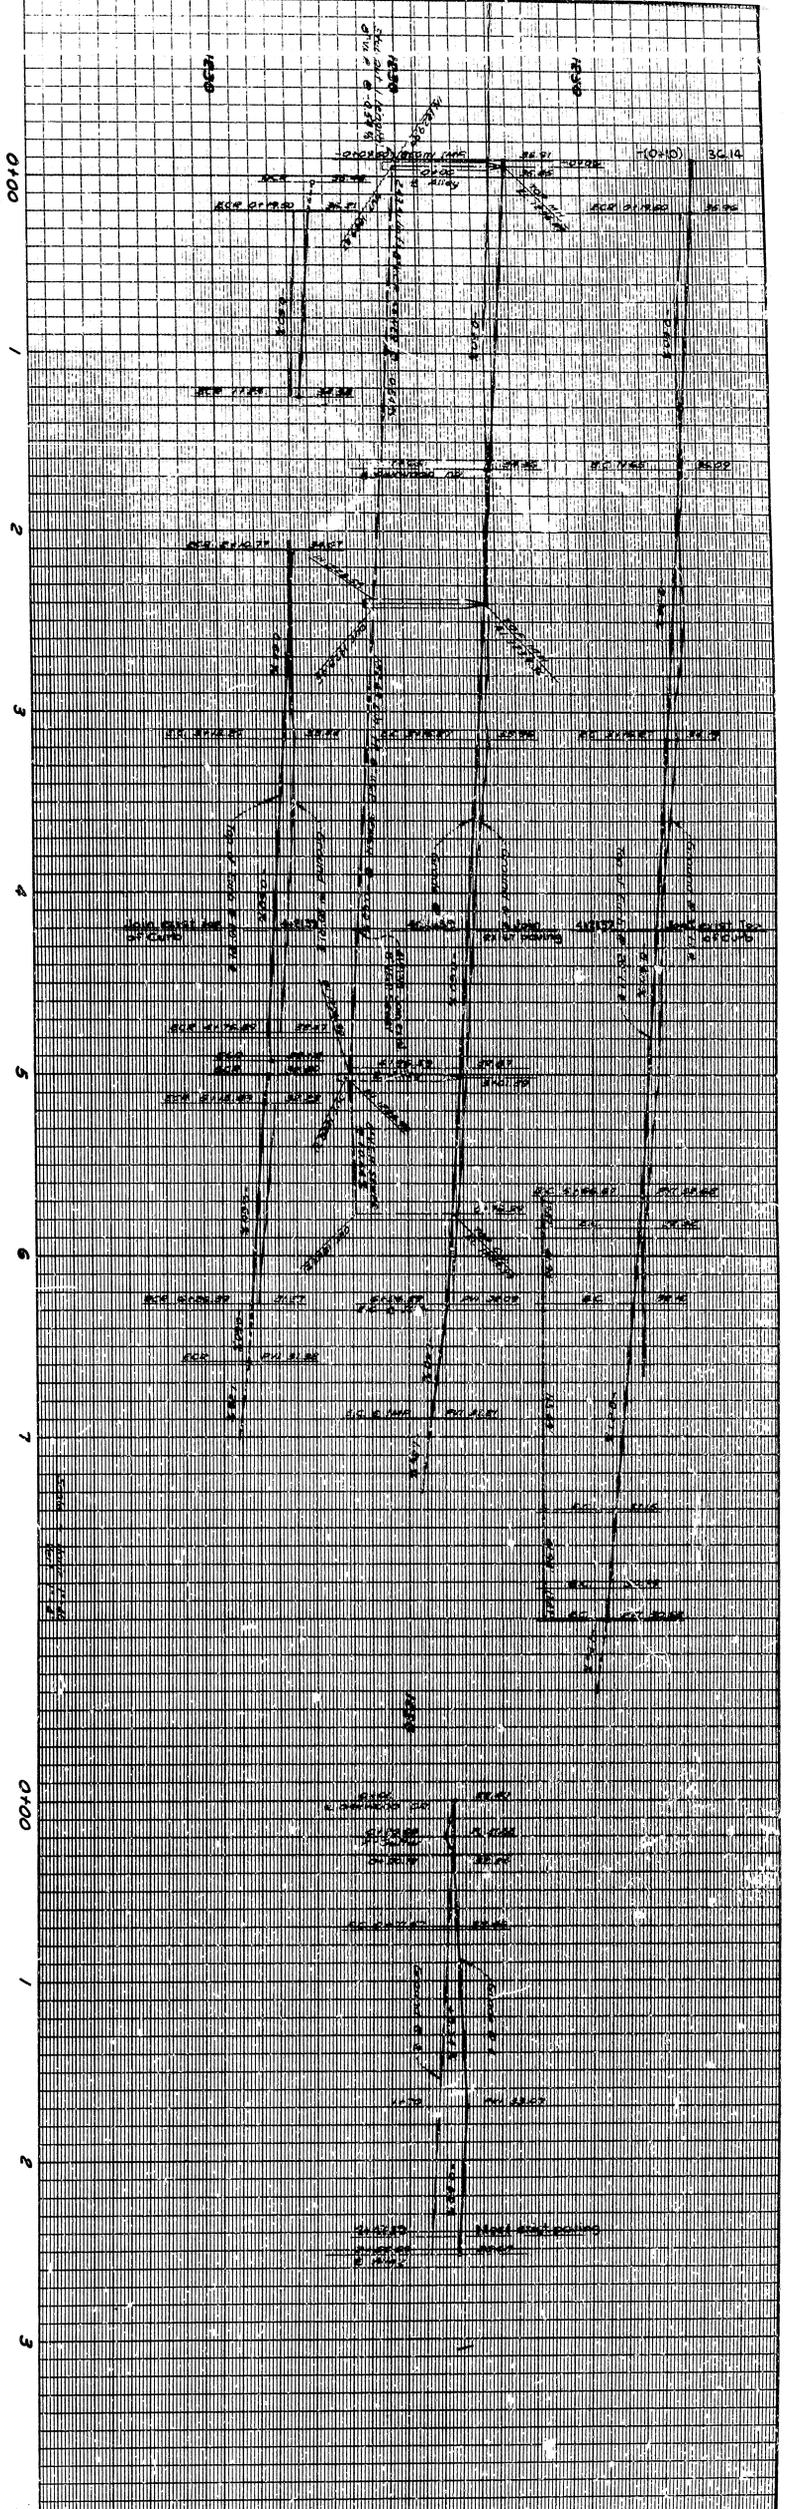




