
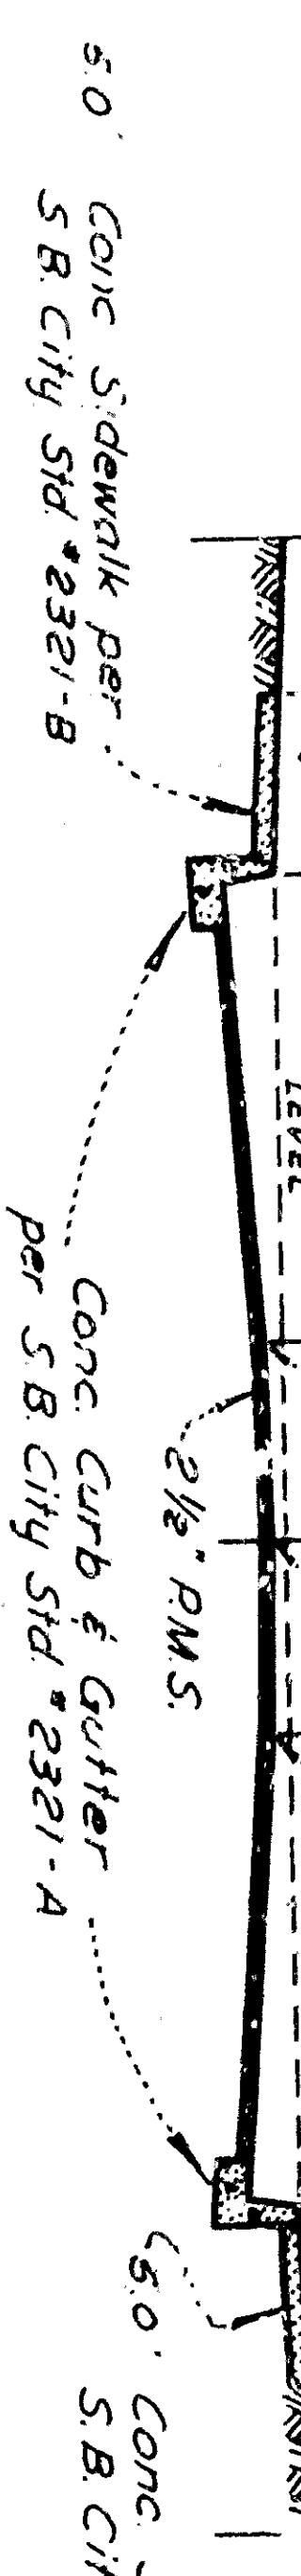
 


Typical Street Section
 OAKWOOD DRIVE
 ROBERTS AVENUE
 Typical Section per S.B. City Sid #2871-A, Type 40-A

TRACT No. 6798
 SHEET 4 OF 5 SHEETS
 DWG. No. 3010

 

Typical Street Section
 OAKWOOD DRIVE
 ROBERTS AVENUE
 Typical Section per S.B. City Sid #2381-D, Type 40-A

TRACT No. G798
 SHEET 4 OF 5 SHEETS
 DWG. No. 3010