
 







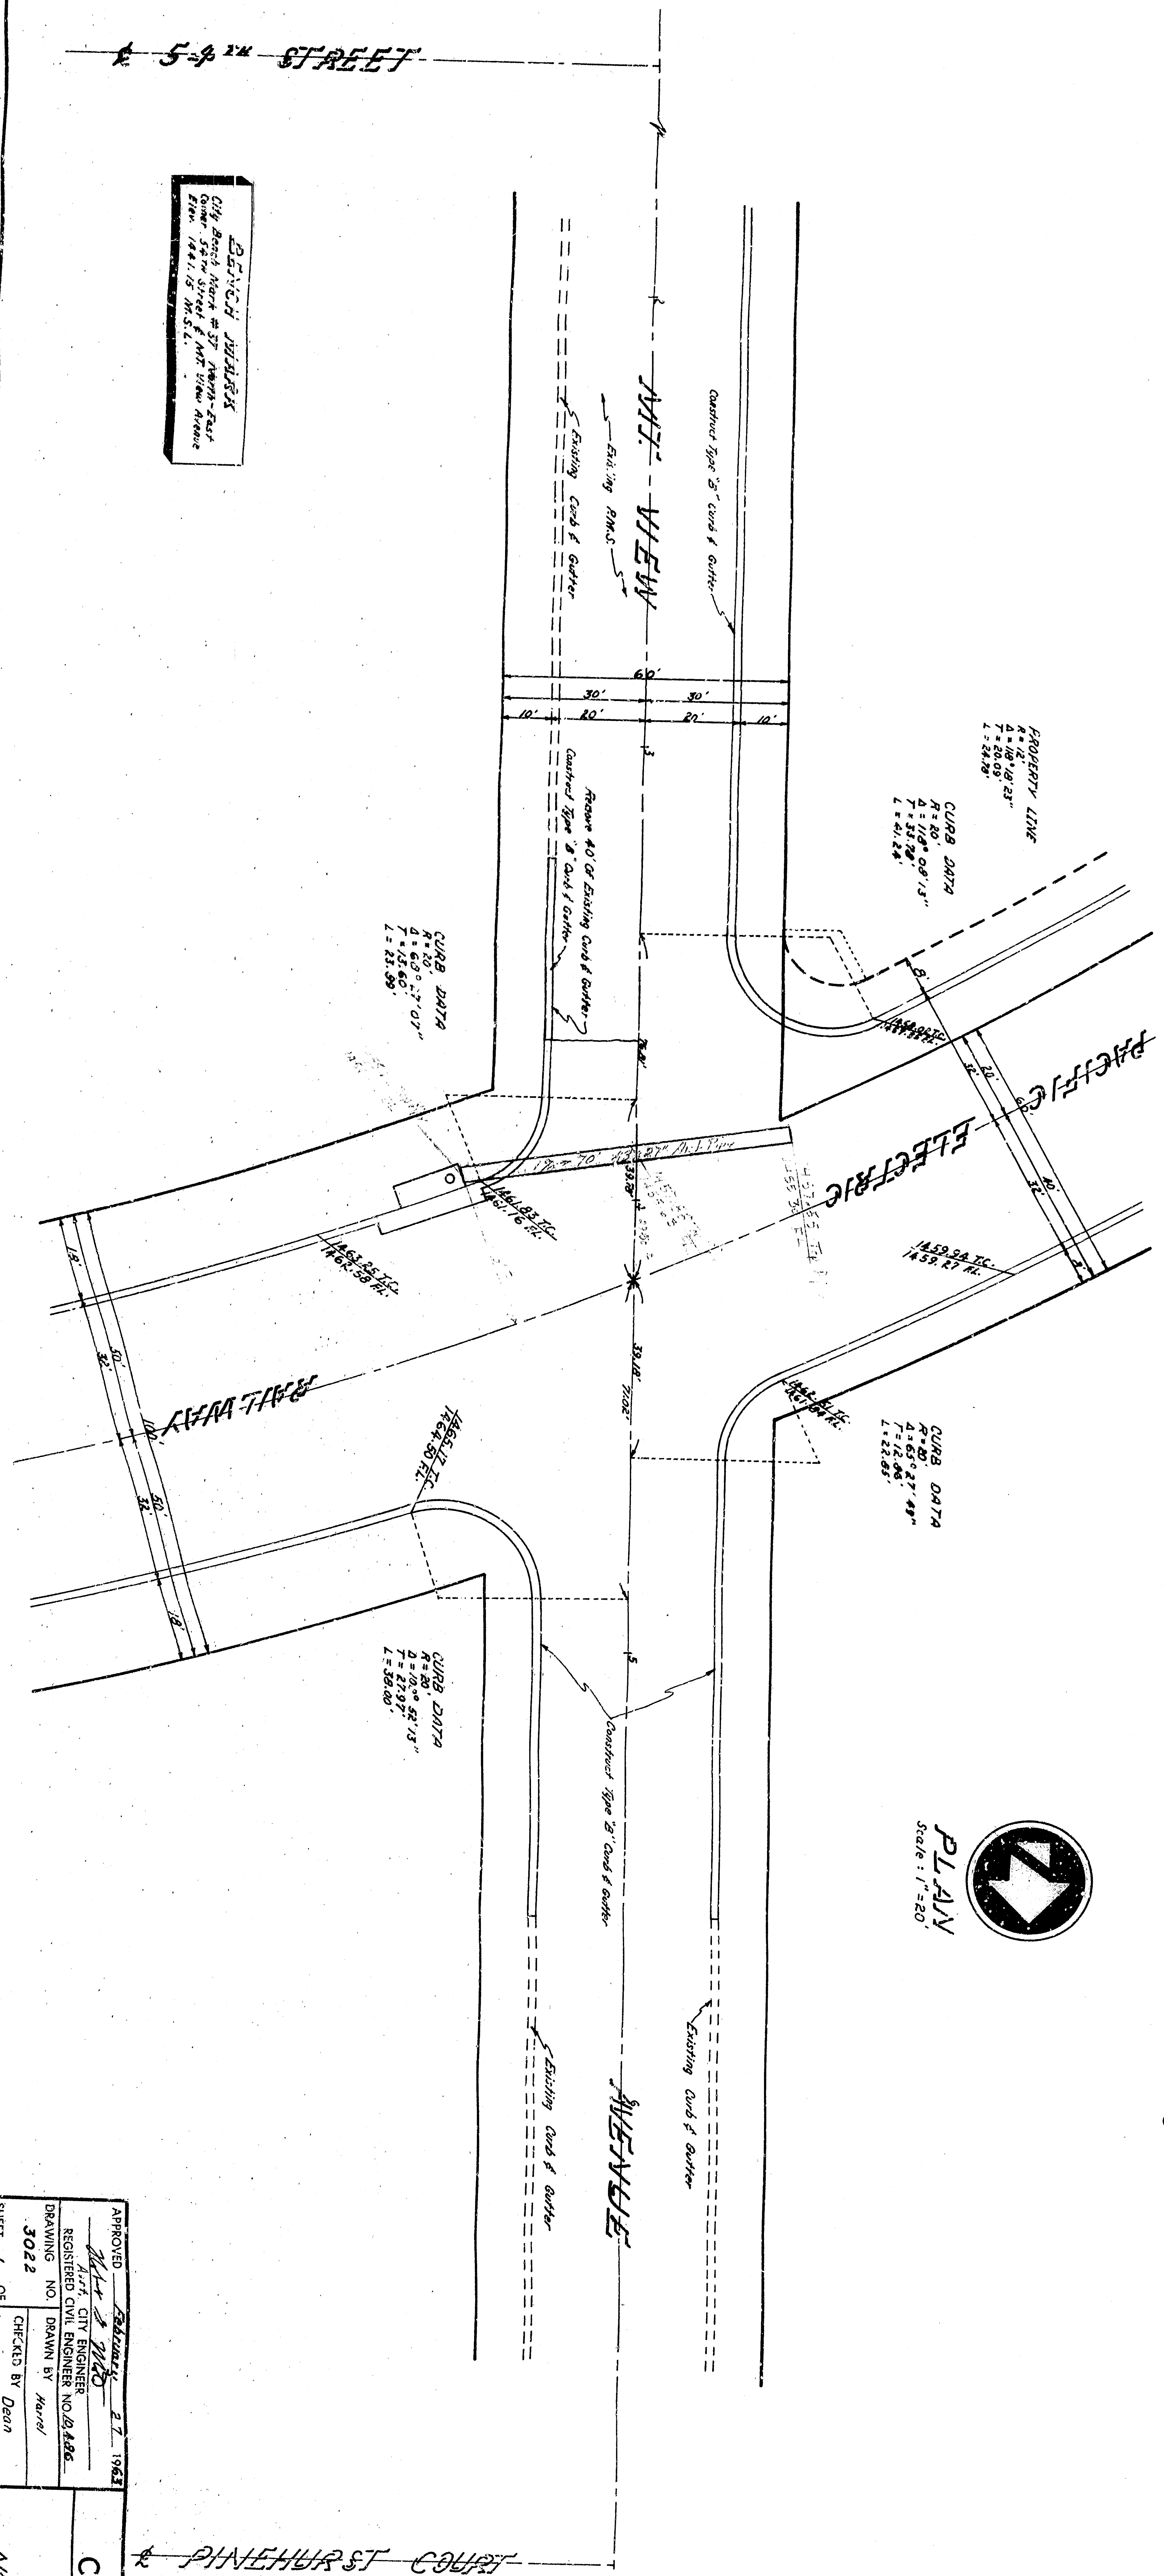

 CITY OF SAN BERNARDINO
 DEPARTMENT OF ENGINEERING
 IMPROVEMENT
 MT. VIEW AVENUE
 NORTH OF 54th STREET
 AT PACIFIC ELECTRIC RAILROAD






 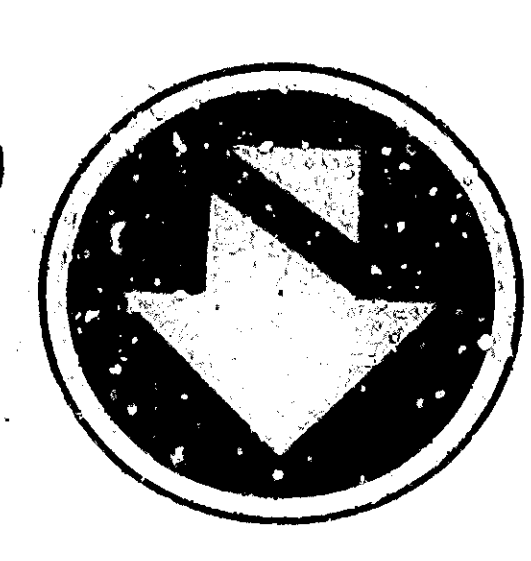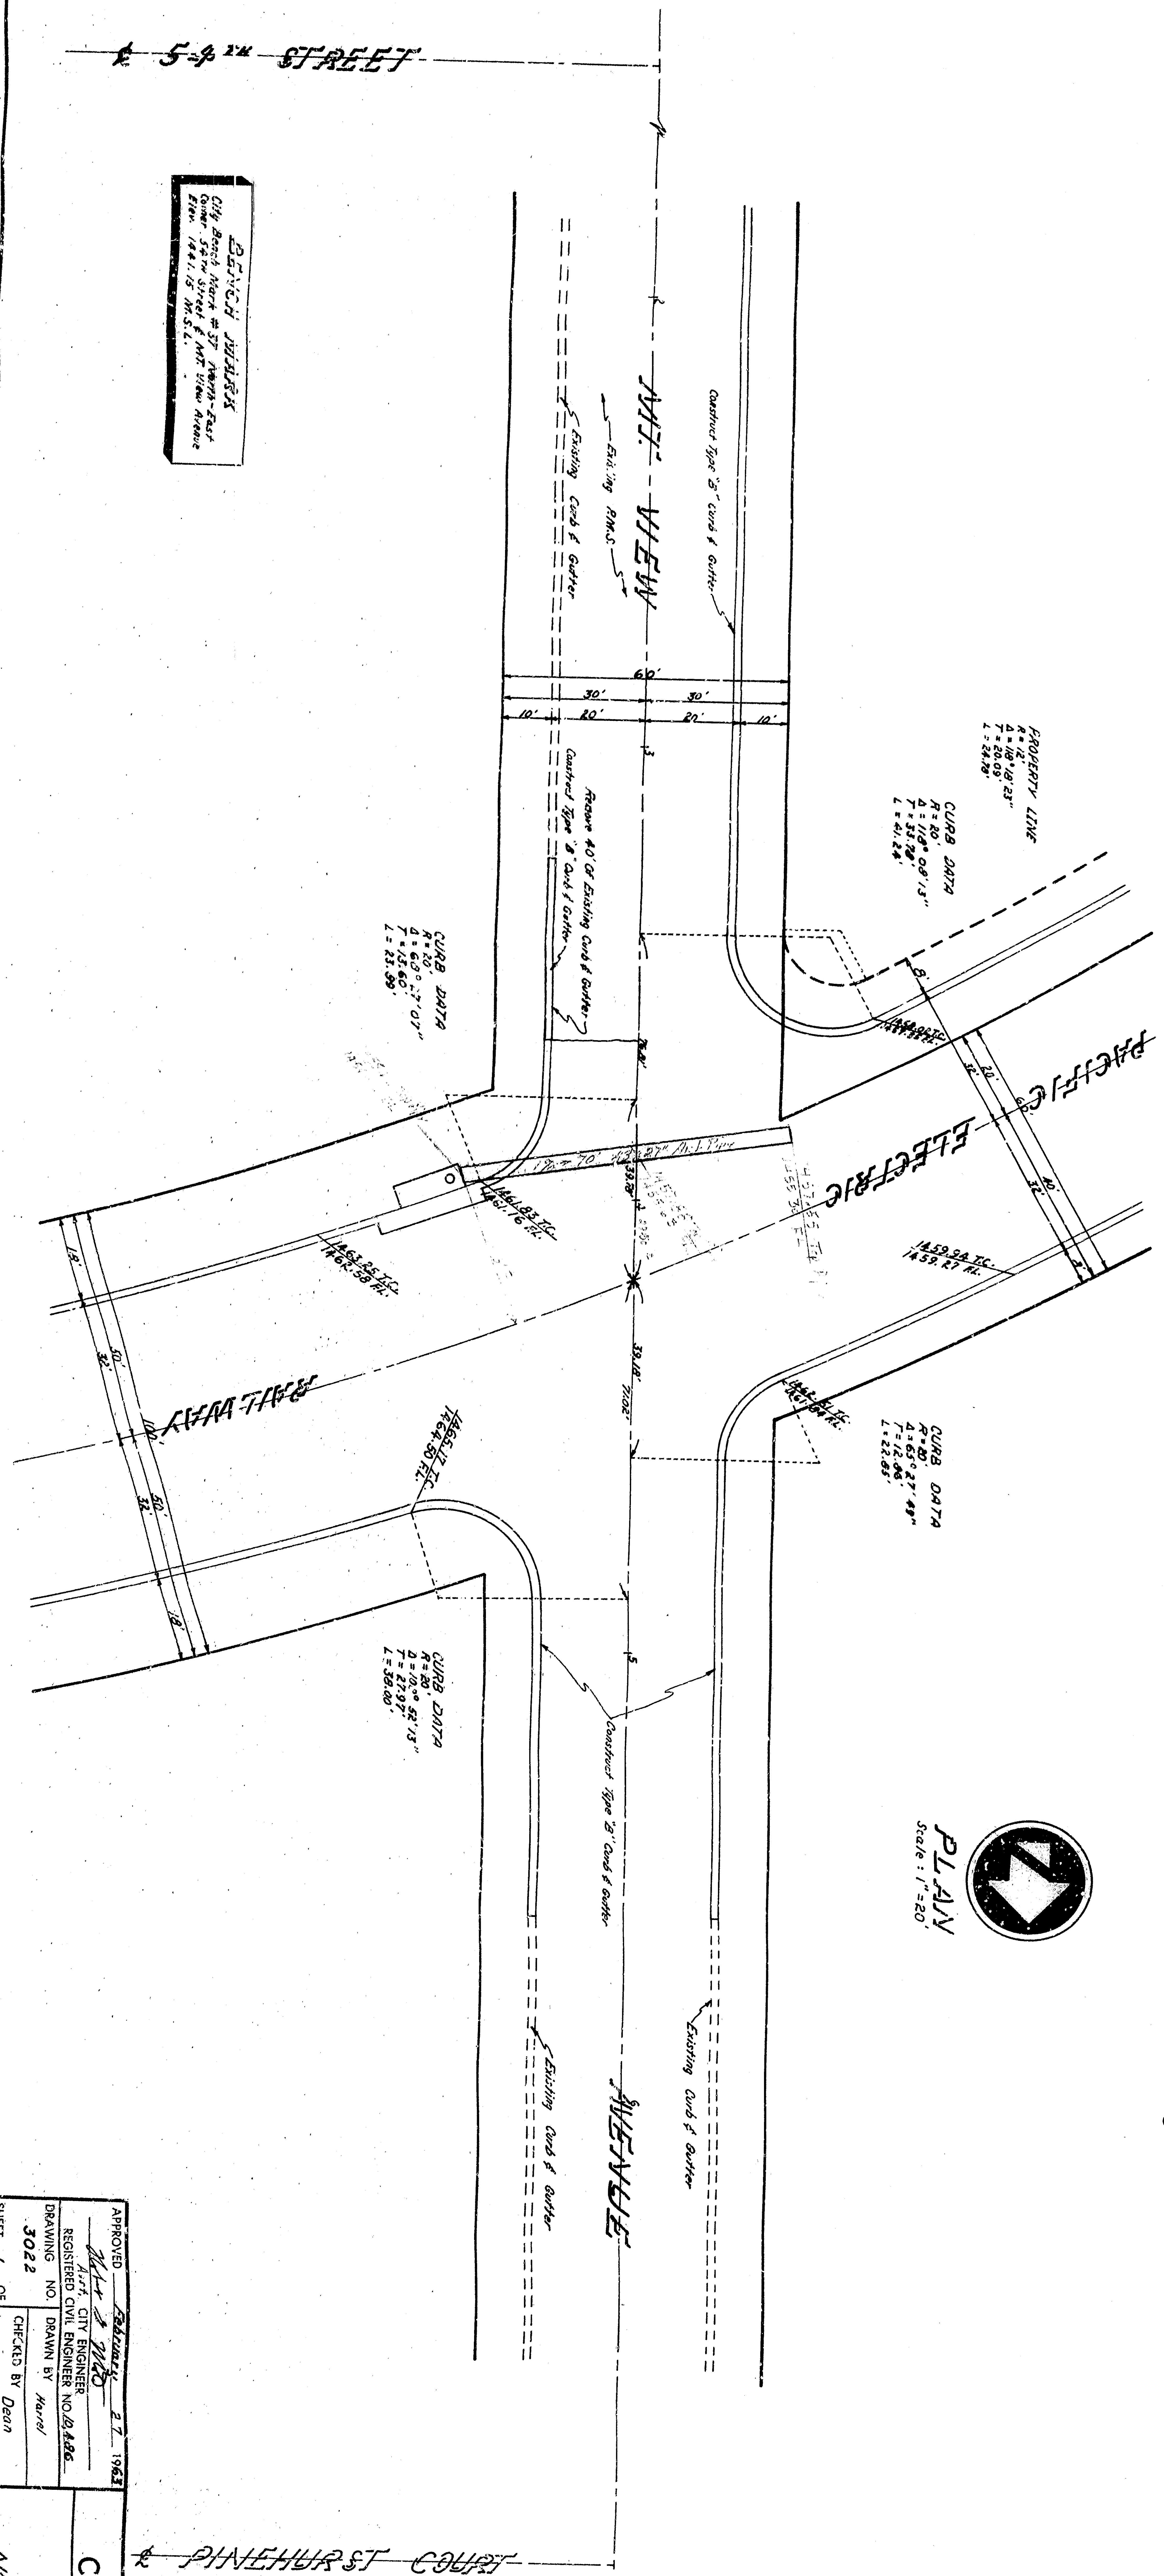

APPROVED: [Signature]
 CITY ENGINEER
 CITY OF SAN BERNARDINO
 DRAWING NO. 3022
 SHEET 1 OF 1
 CHECKED BY: [Signature]
 DEPARTMENT OF ENGINEERING
 IMPROVEMENT
 MT. VIEW AVENUE
 NORTH OF 54th STREET
 AT PACIFIC ELECTRIC RAILROAD



 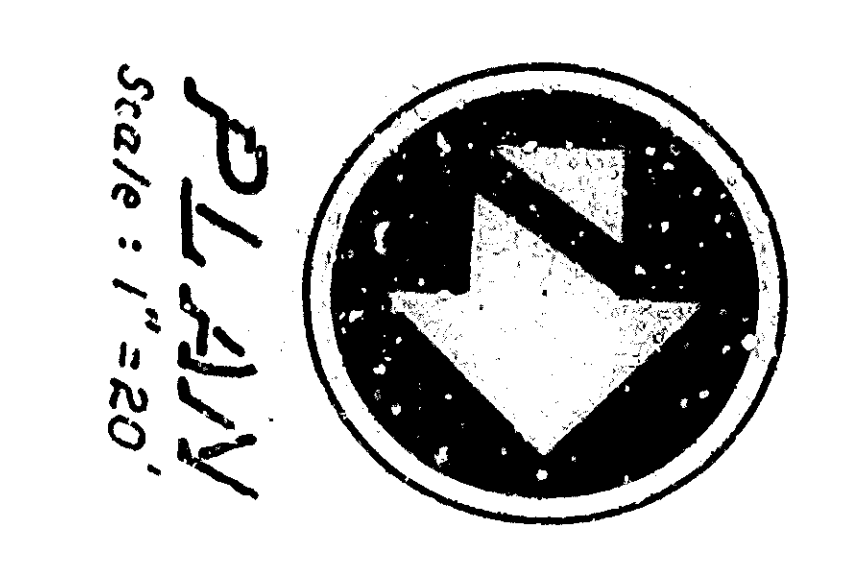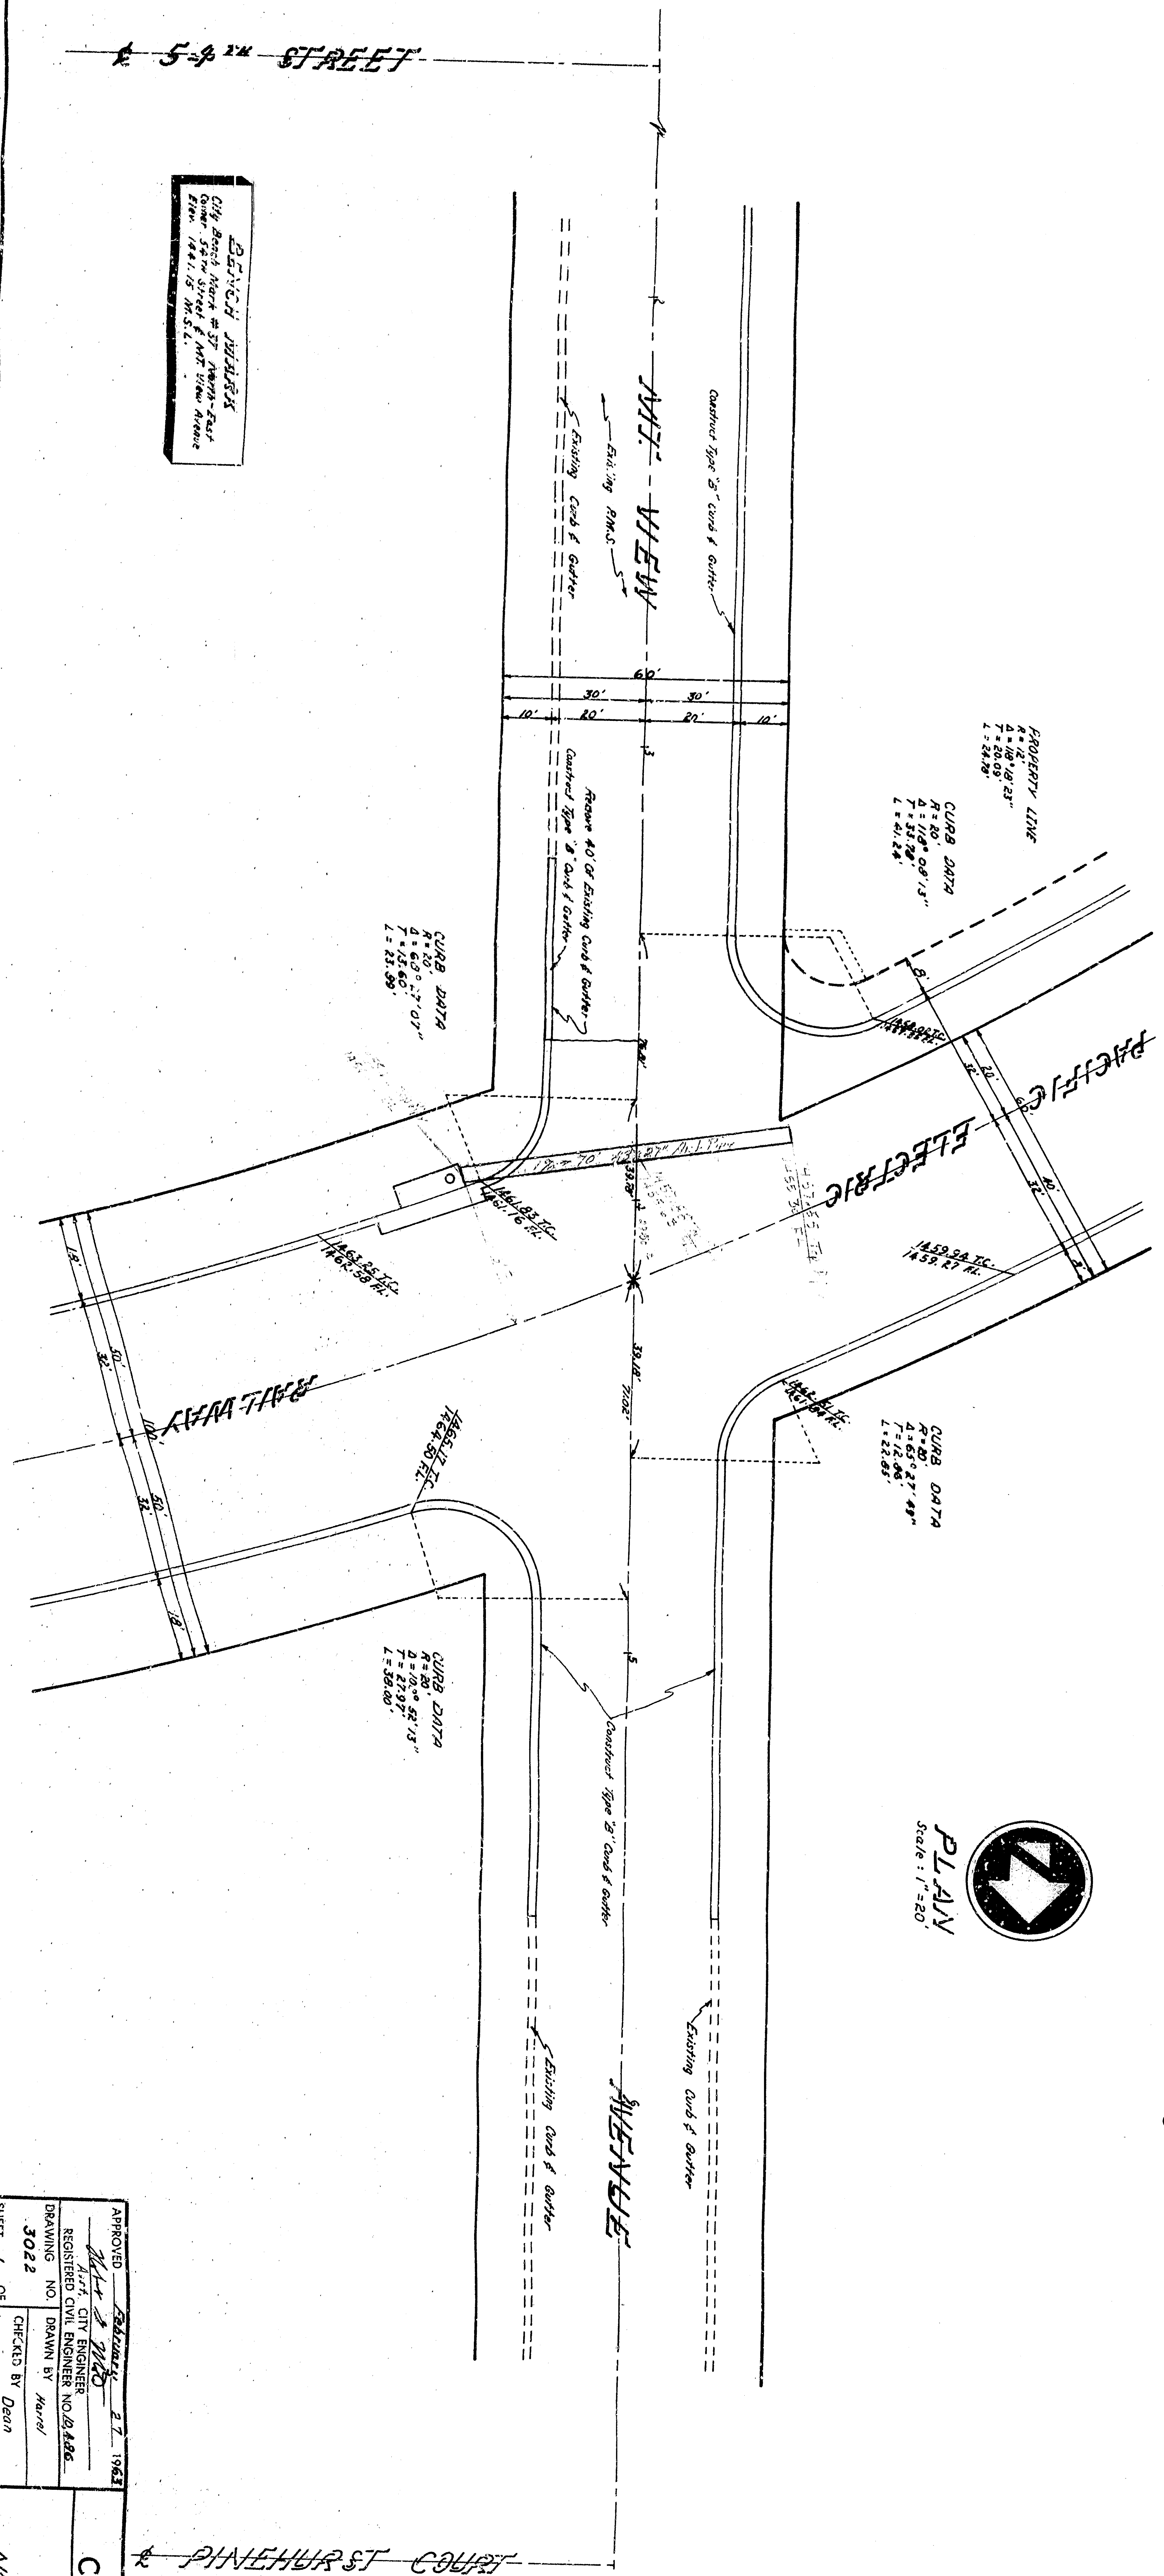

 CITY OF SAN BERNARDINO
 DEPARTMENT OF ENGINEERING
 IMPROVEMENT
 MT. VIEW AVENUE
 NORTH OF 54th STREET
 AT PACIFIC ELECTRIC RAILROAD

PINEHURST COURT