


General Notes

1. R.C.C. curb and gutter, cross gutter apron and plant mix surfacing shall be done in conformity with applicable provisions of Standard Specifications No. 2271 and Standard Drawing's No. 2321 on file in the Office of the City Engineer.
2. Pavement for construction of R.C.C. curb and gutter, cross gutter apron and plant mix surfacing shall be included in prices paid for other contract items of work and no additional compensation will be allowed there for.

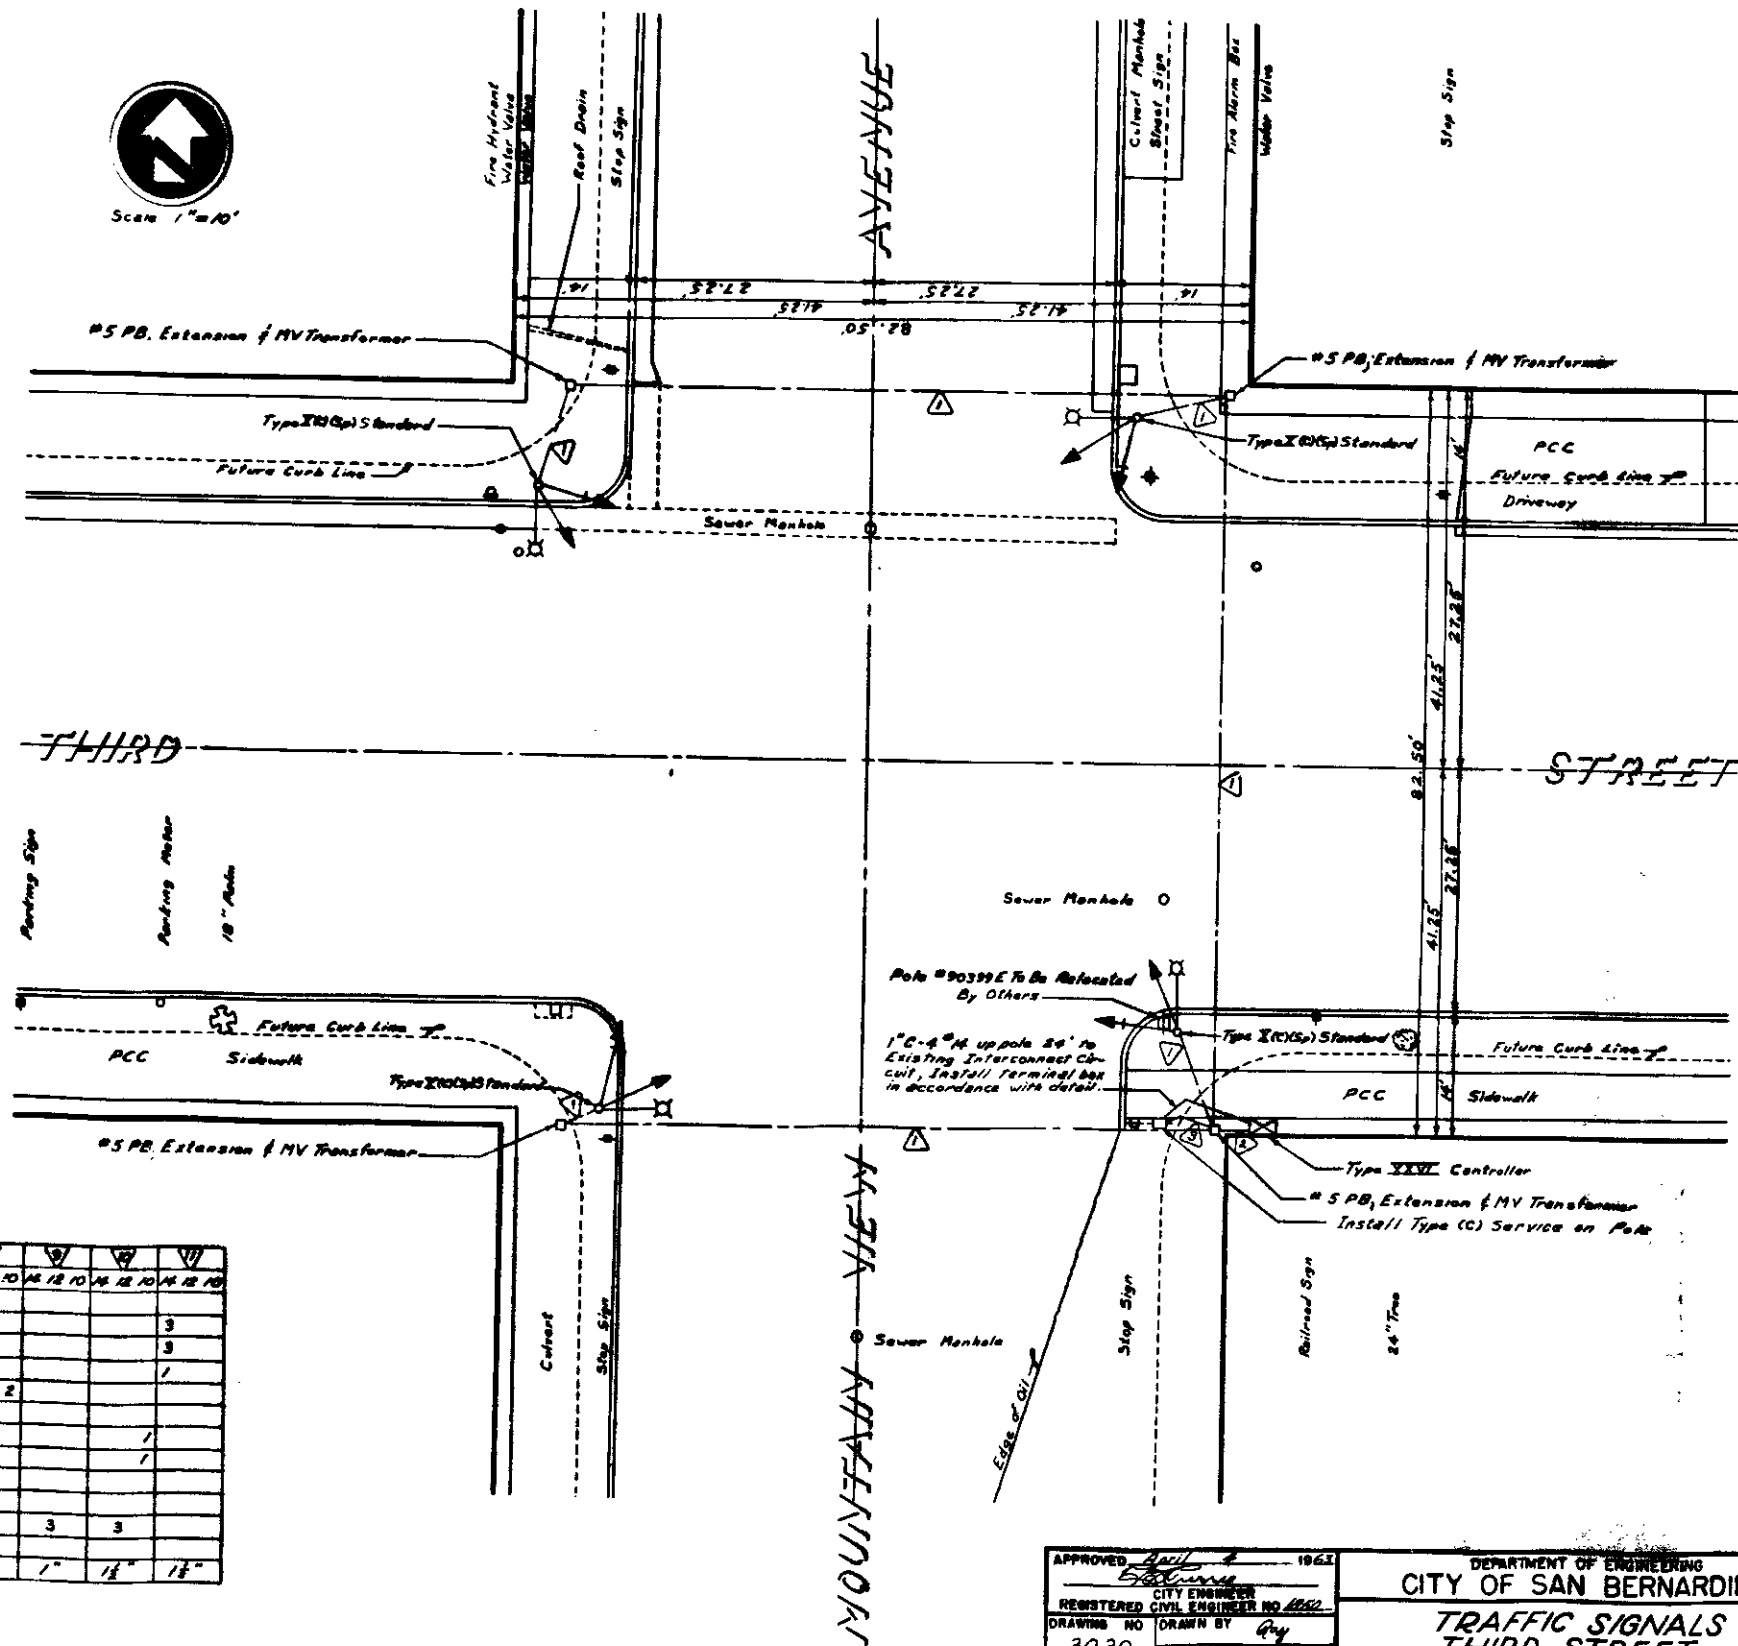

Conductor Run	16	18	10	14	12	10	14	12	10	14	12	10	14	12	10	14	12	10

APPROVED *[Signature]* 1961
 REGISTERED CIVIL ENGINEER NO. 1652
 CITY ENGINEER
 DEPARTMENT OF ENGINEERING
 CITY OF SAN BERNARDINO
 DRAWING NO. 3030
 SHEET 1 OF 7 SHEETS
 DRAWN BY *[Signature]*
 CHECKED BY *[Signature]*
 RECOMMENDED
**TRAFFIC SIGNALS
 THIRD STREET
 AND
 MOUNTAIN VIEW AVENUE**