



**NOTES:**

- All work embodied in this plan shall be done in conformity with applicable provisions of standard specifications in effect at the date of the City Engineer's order for construction.
- Excavation shall be done in accordance with the City Engineer's order for construction.
**ENGINEER:** NESTLE & BERGER





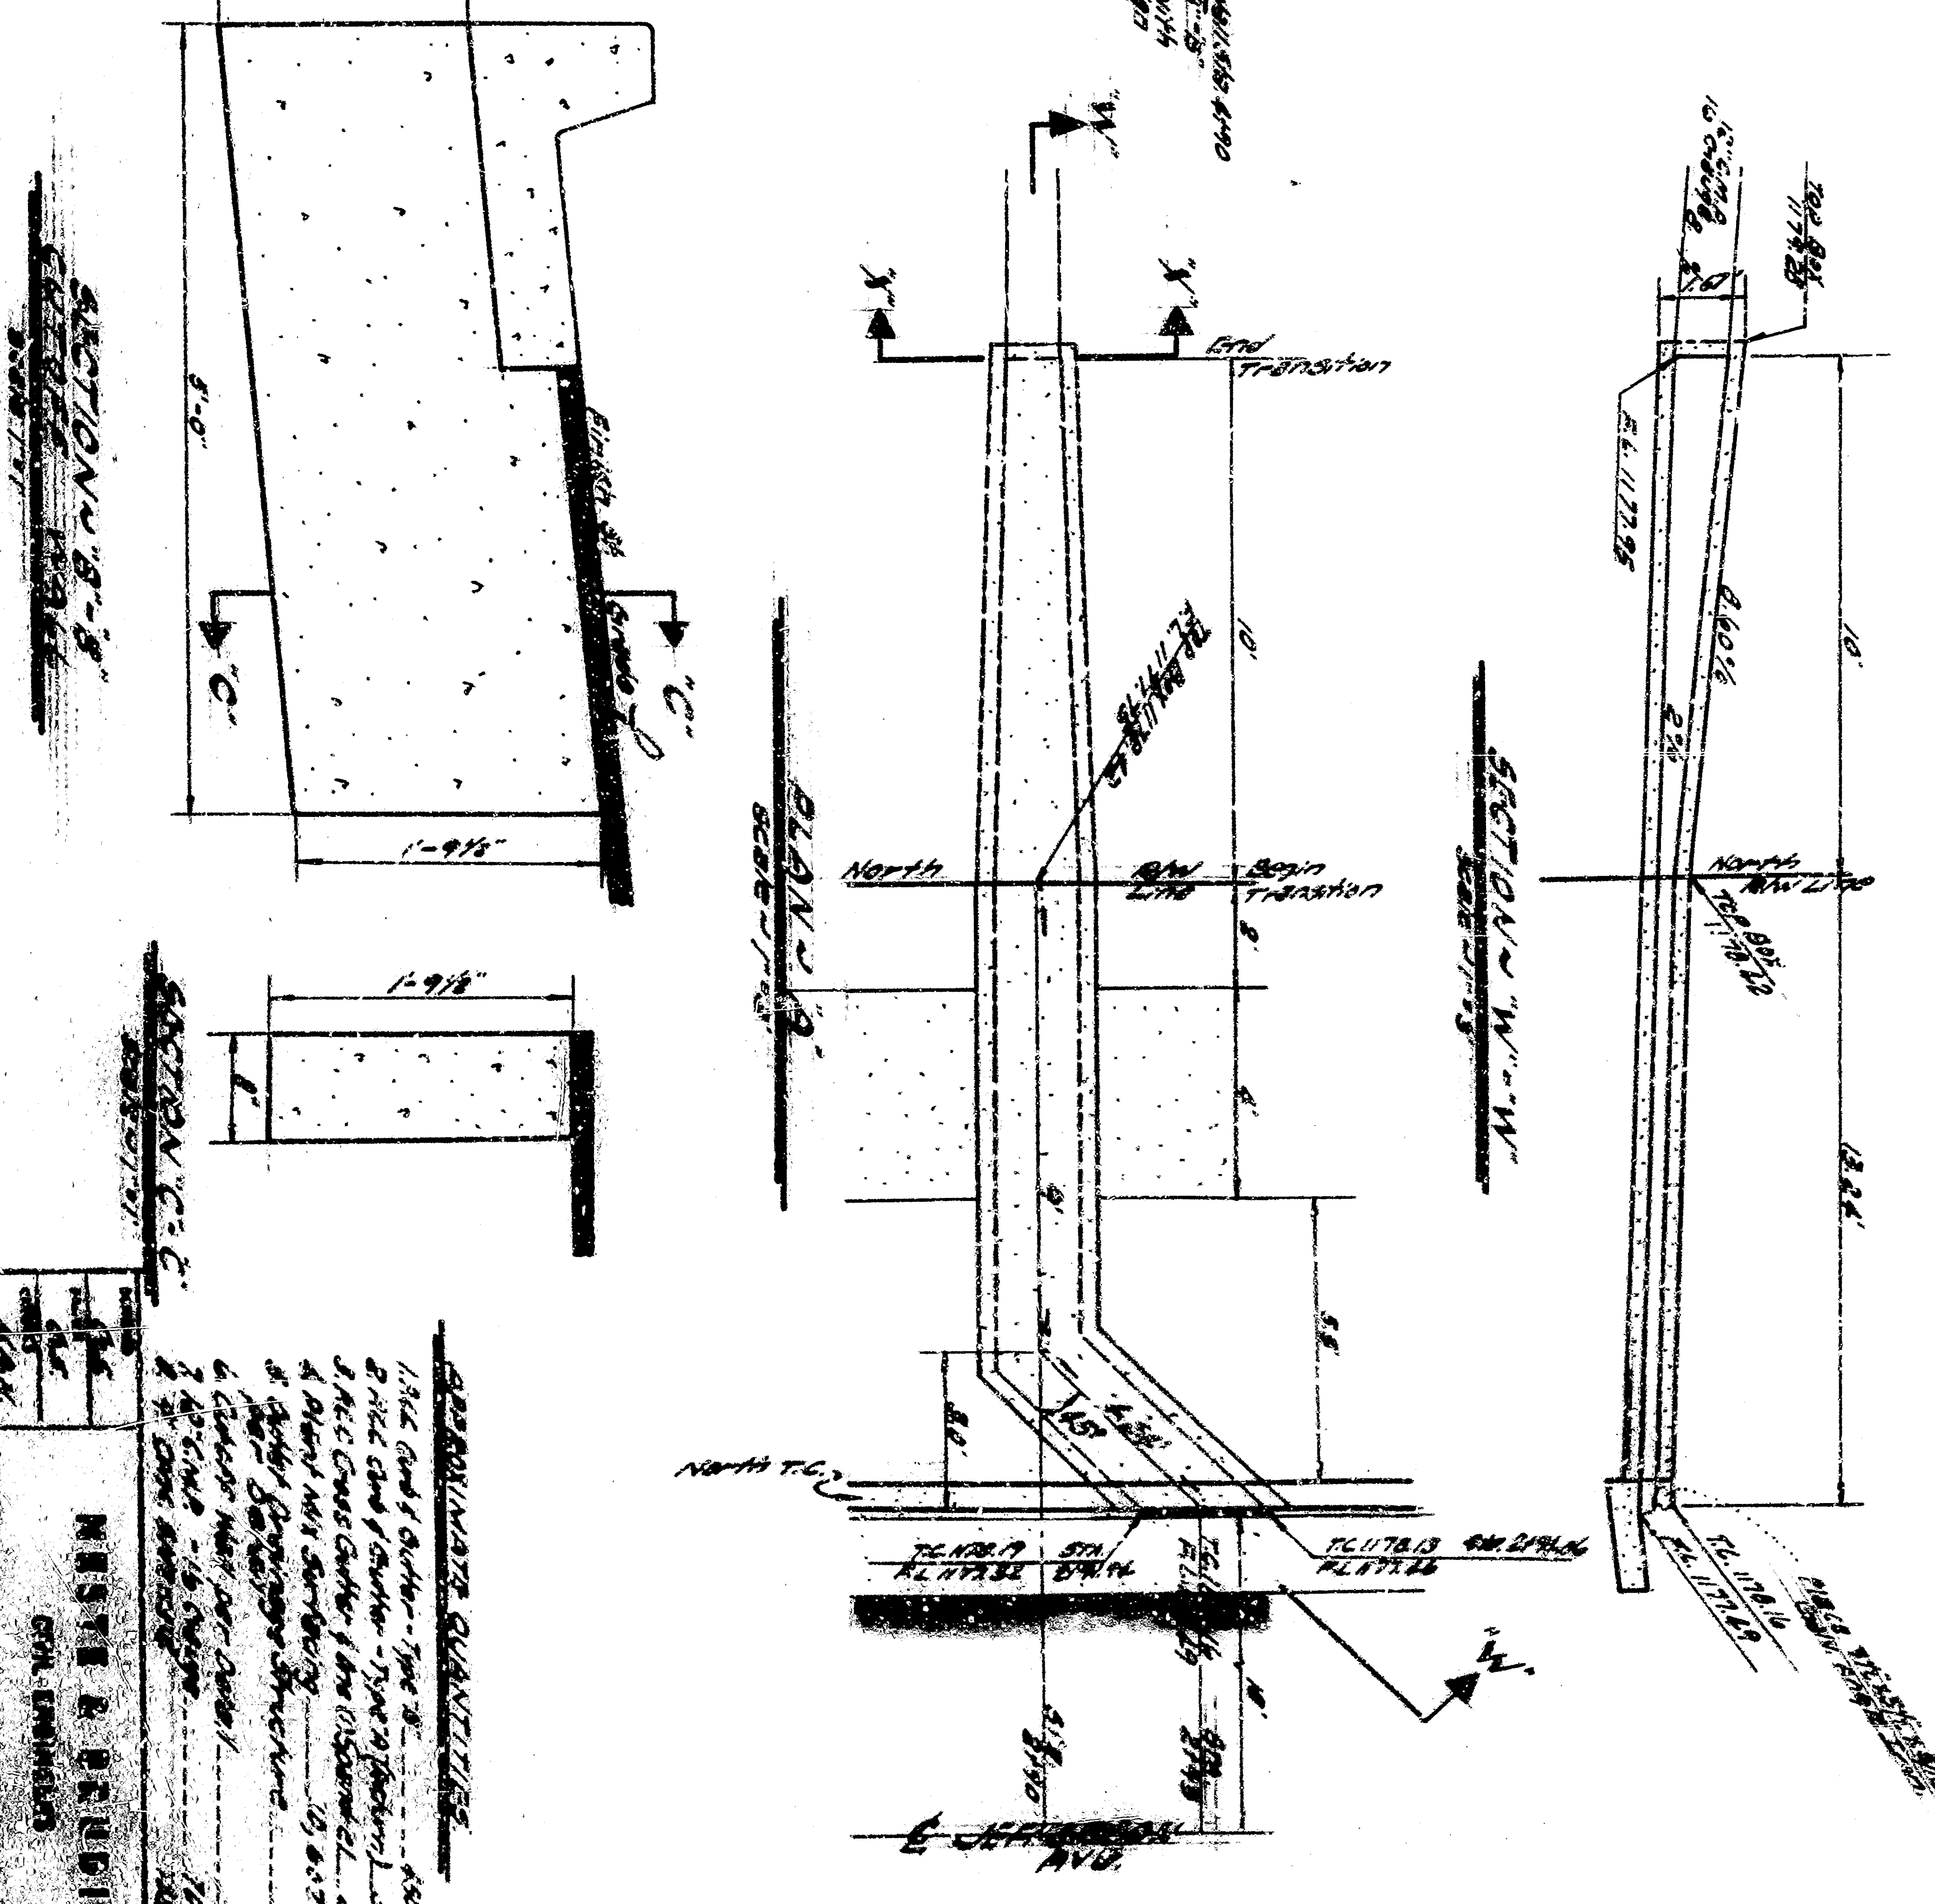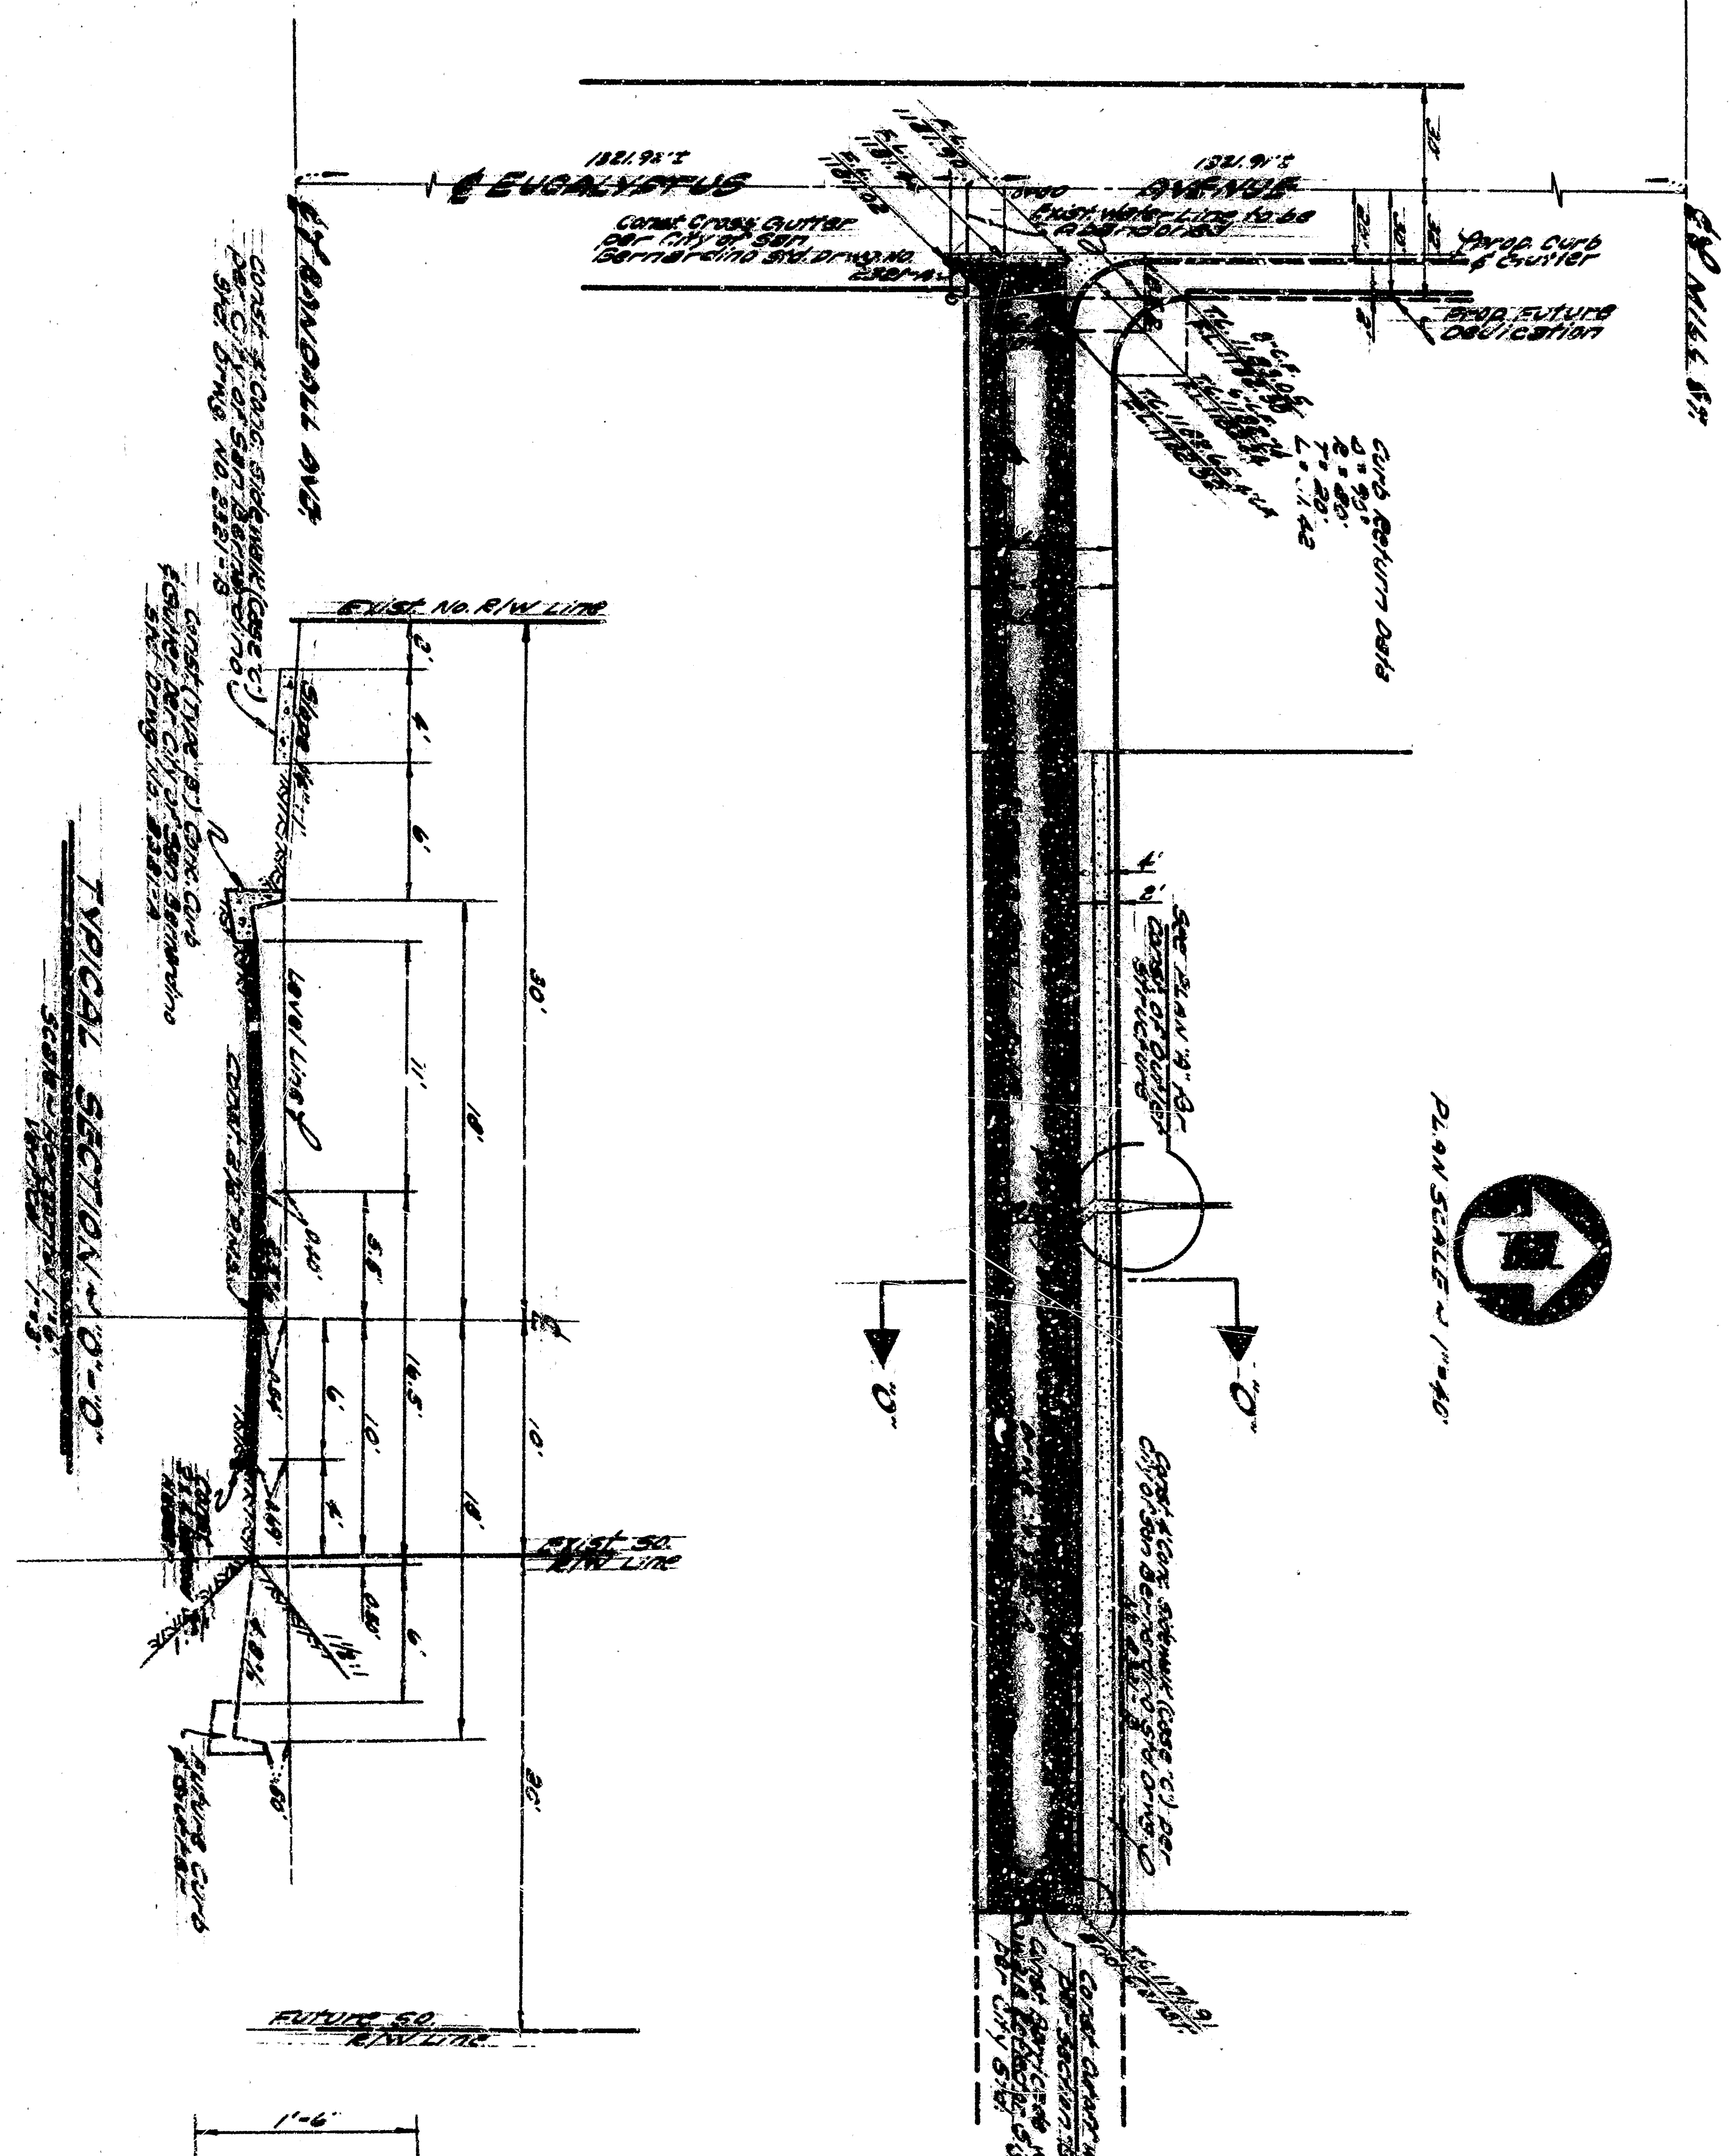 








