
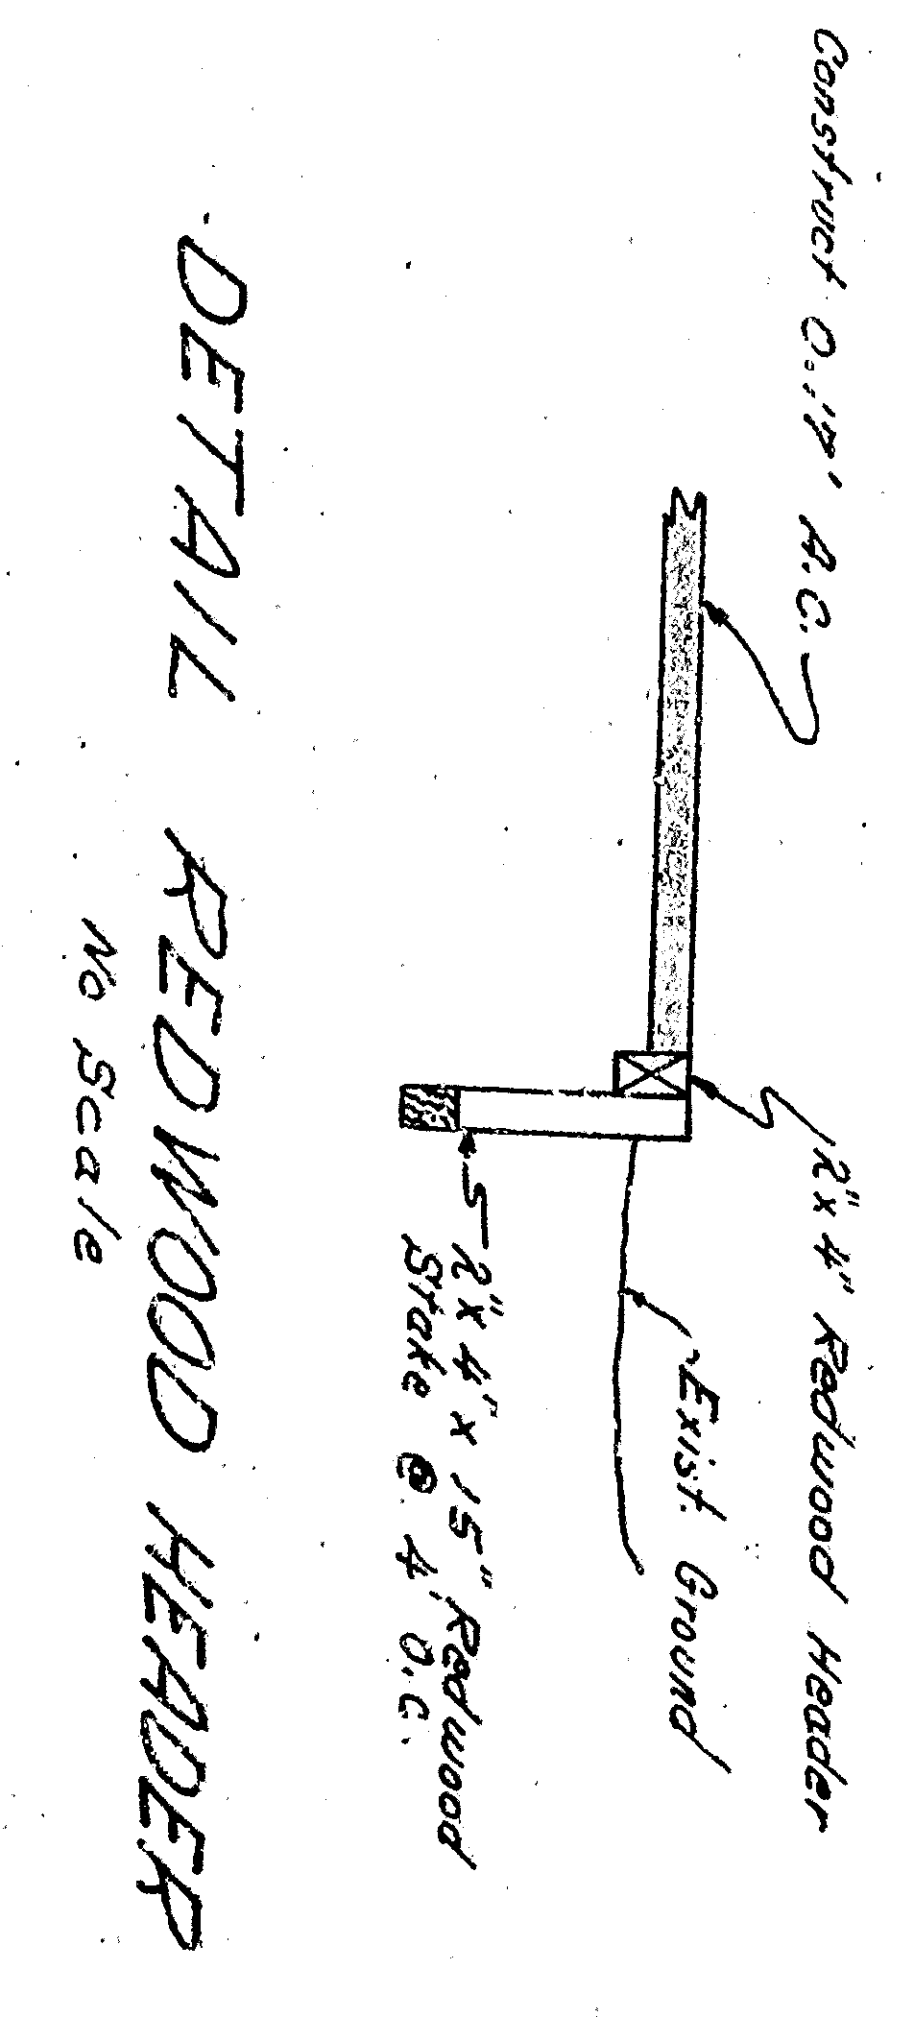
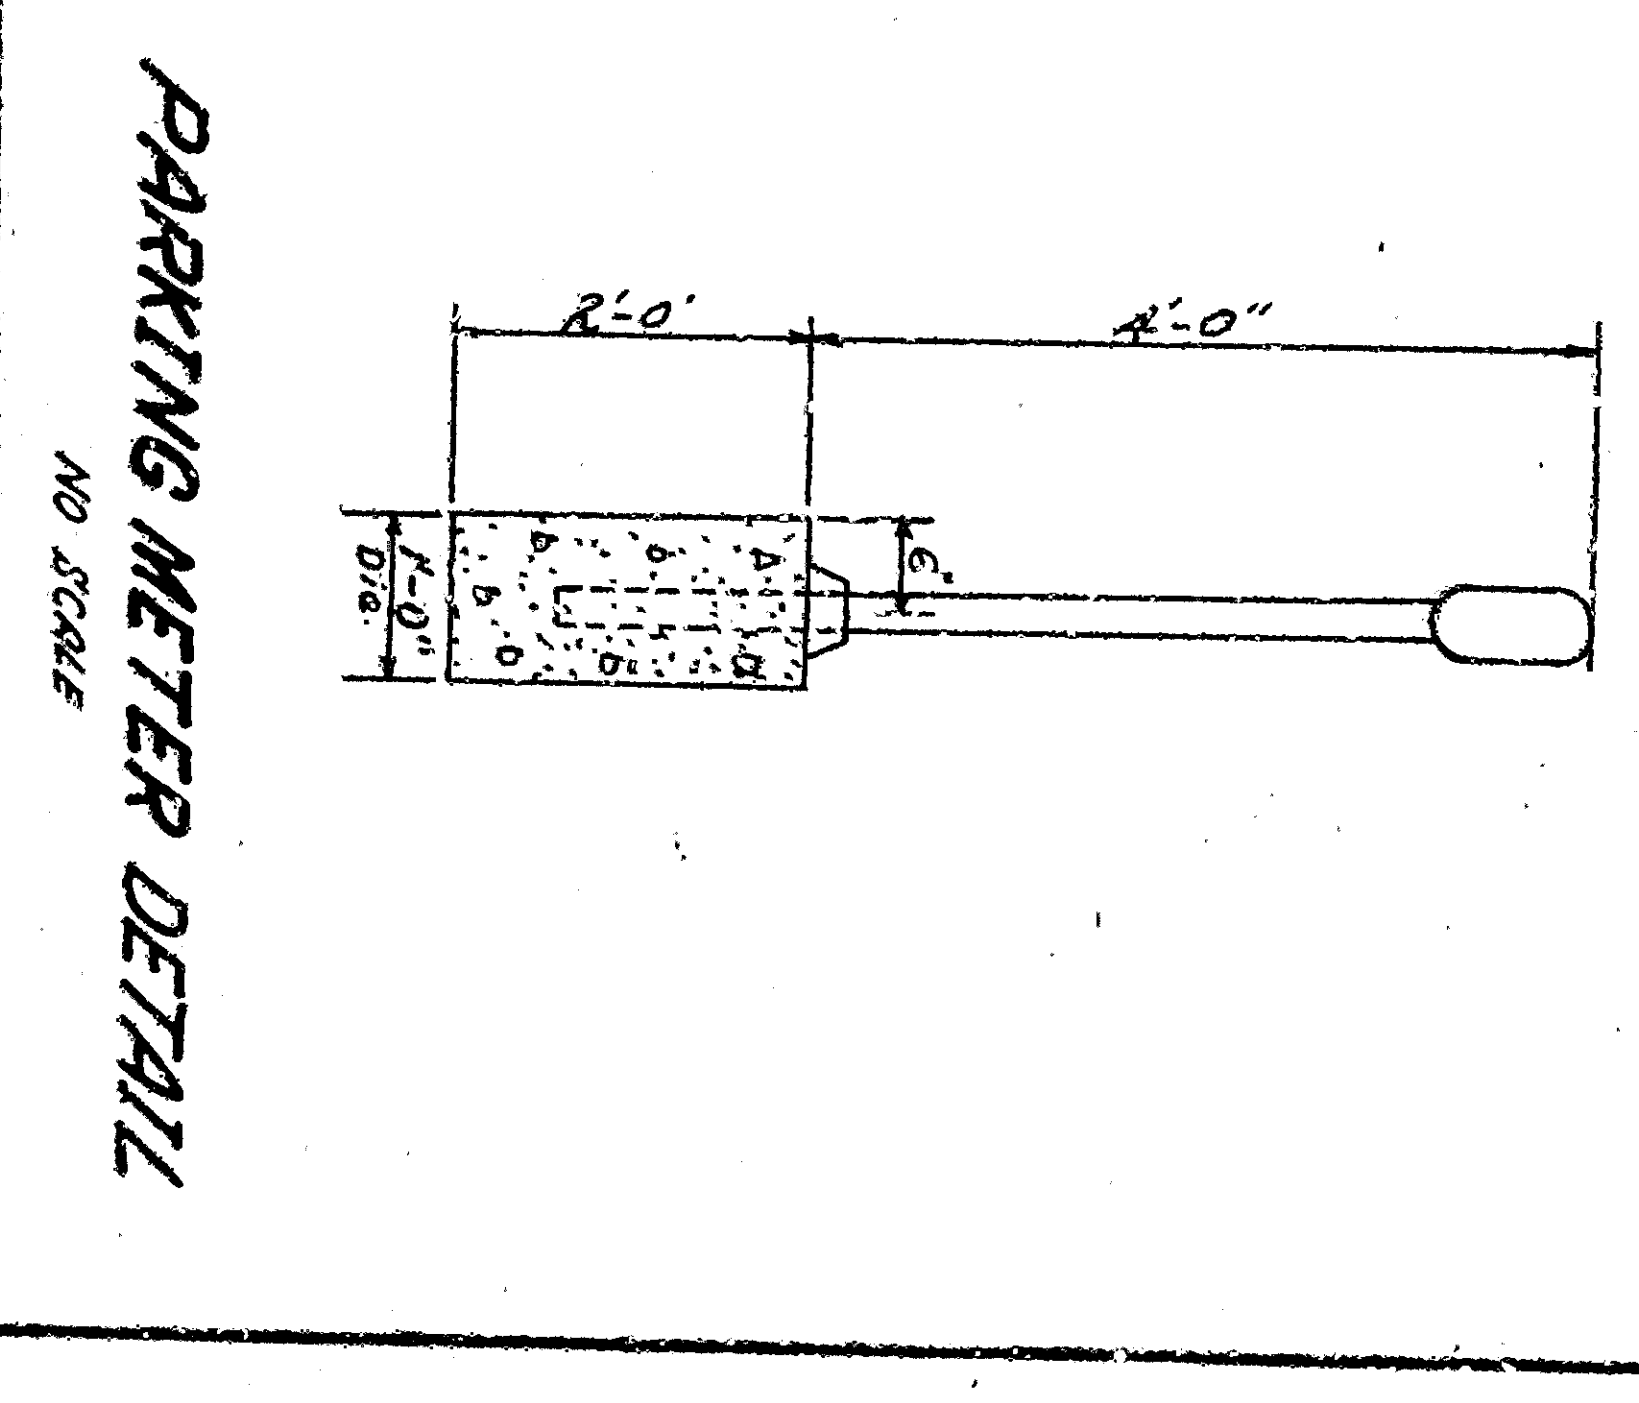
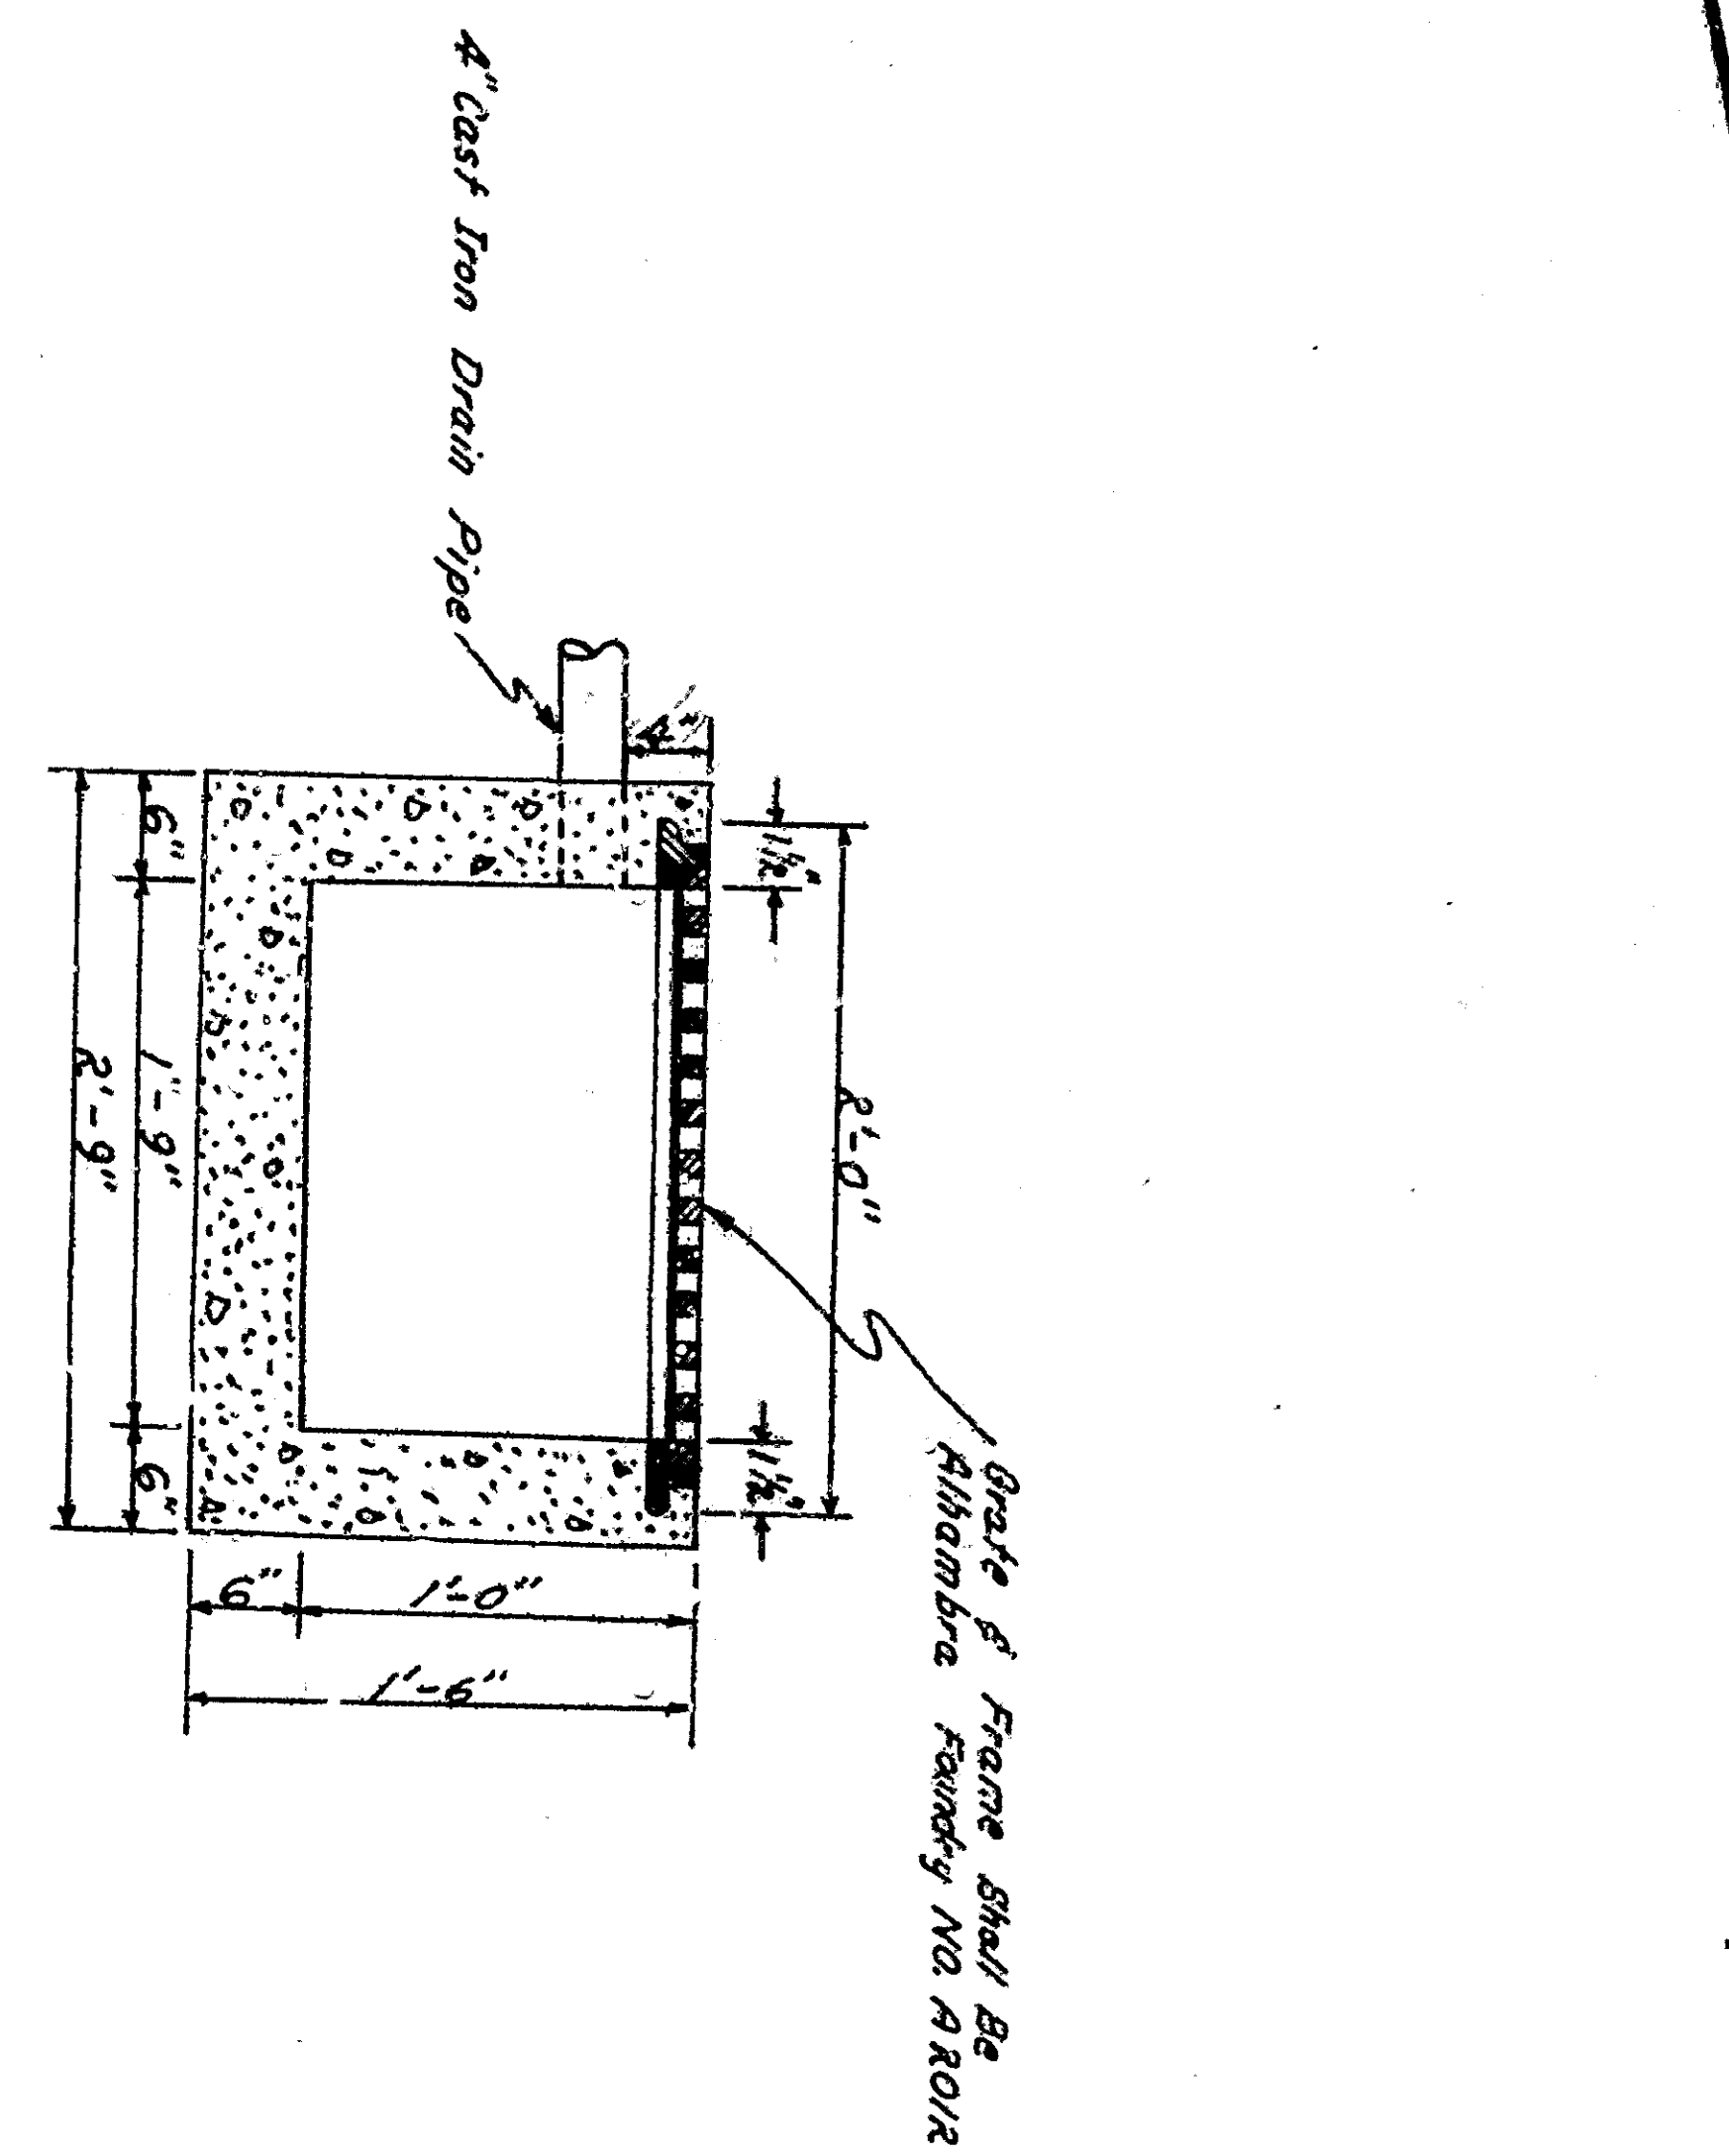
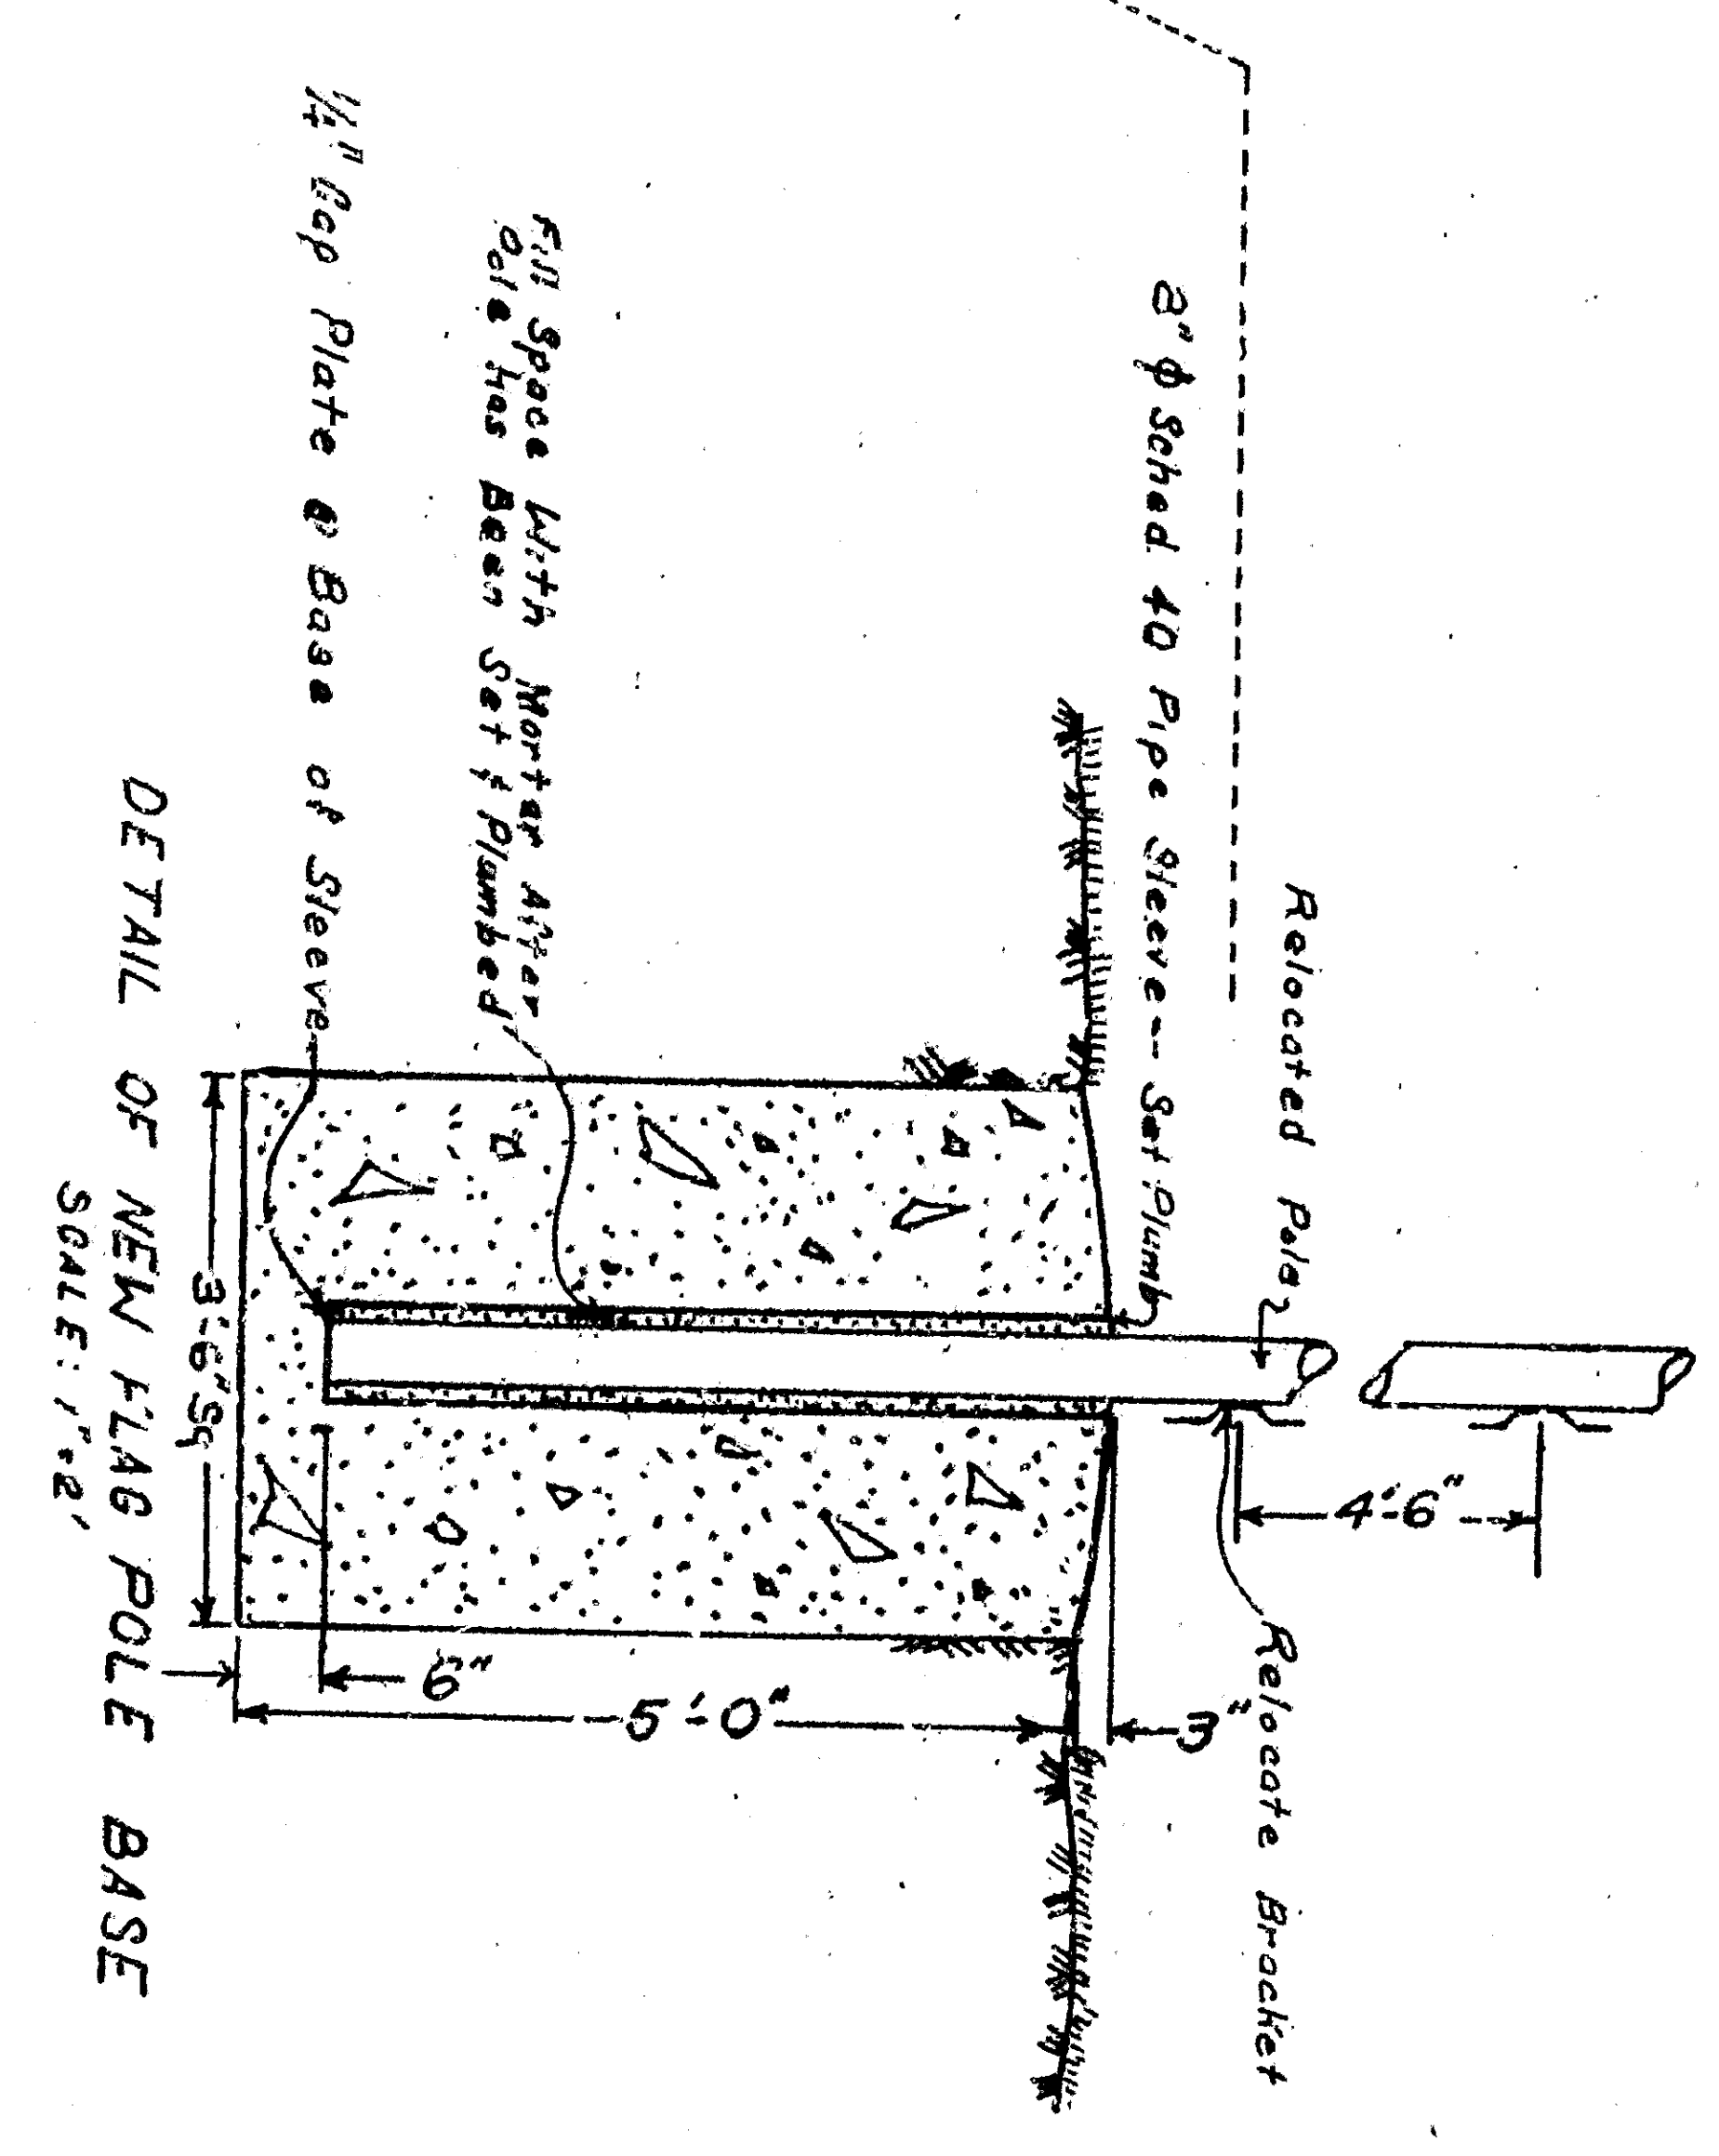


ARROWHEAD AVENUE

5th FIFTH


STREET

NOT PART OF THIS CONTRACT

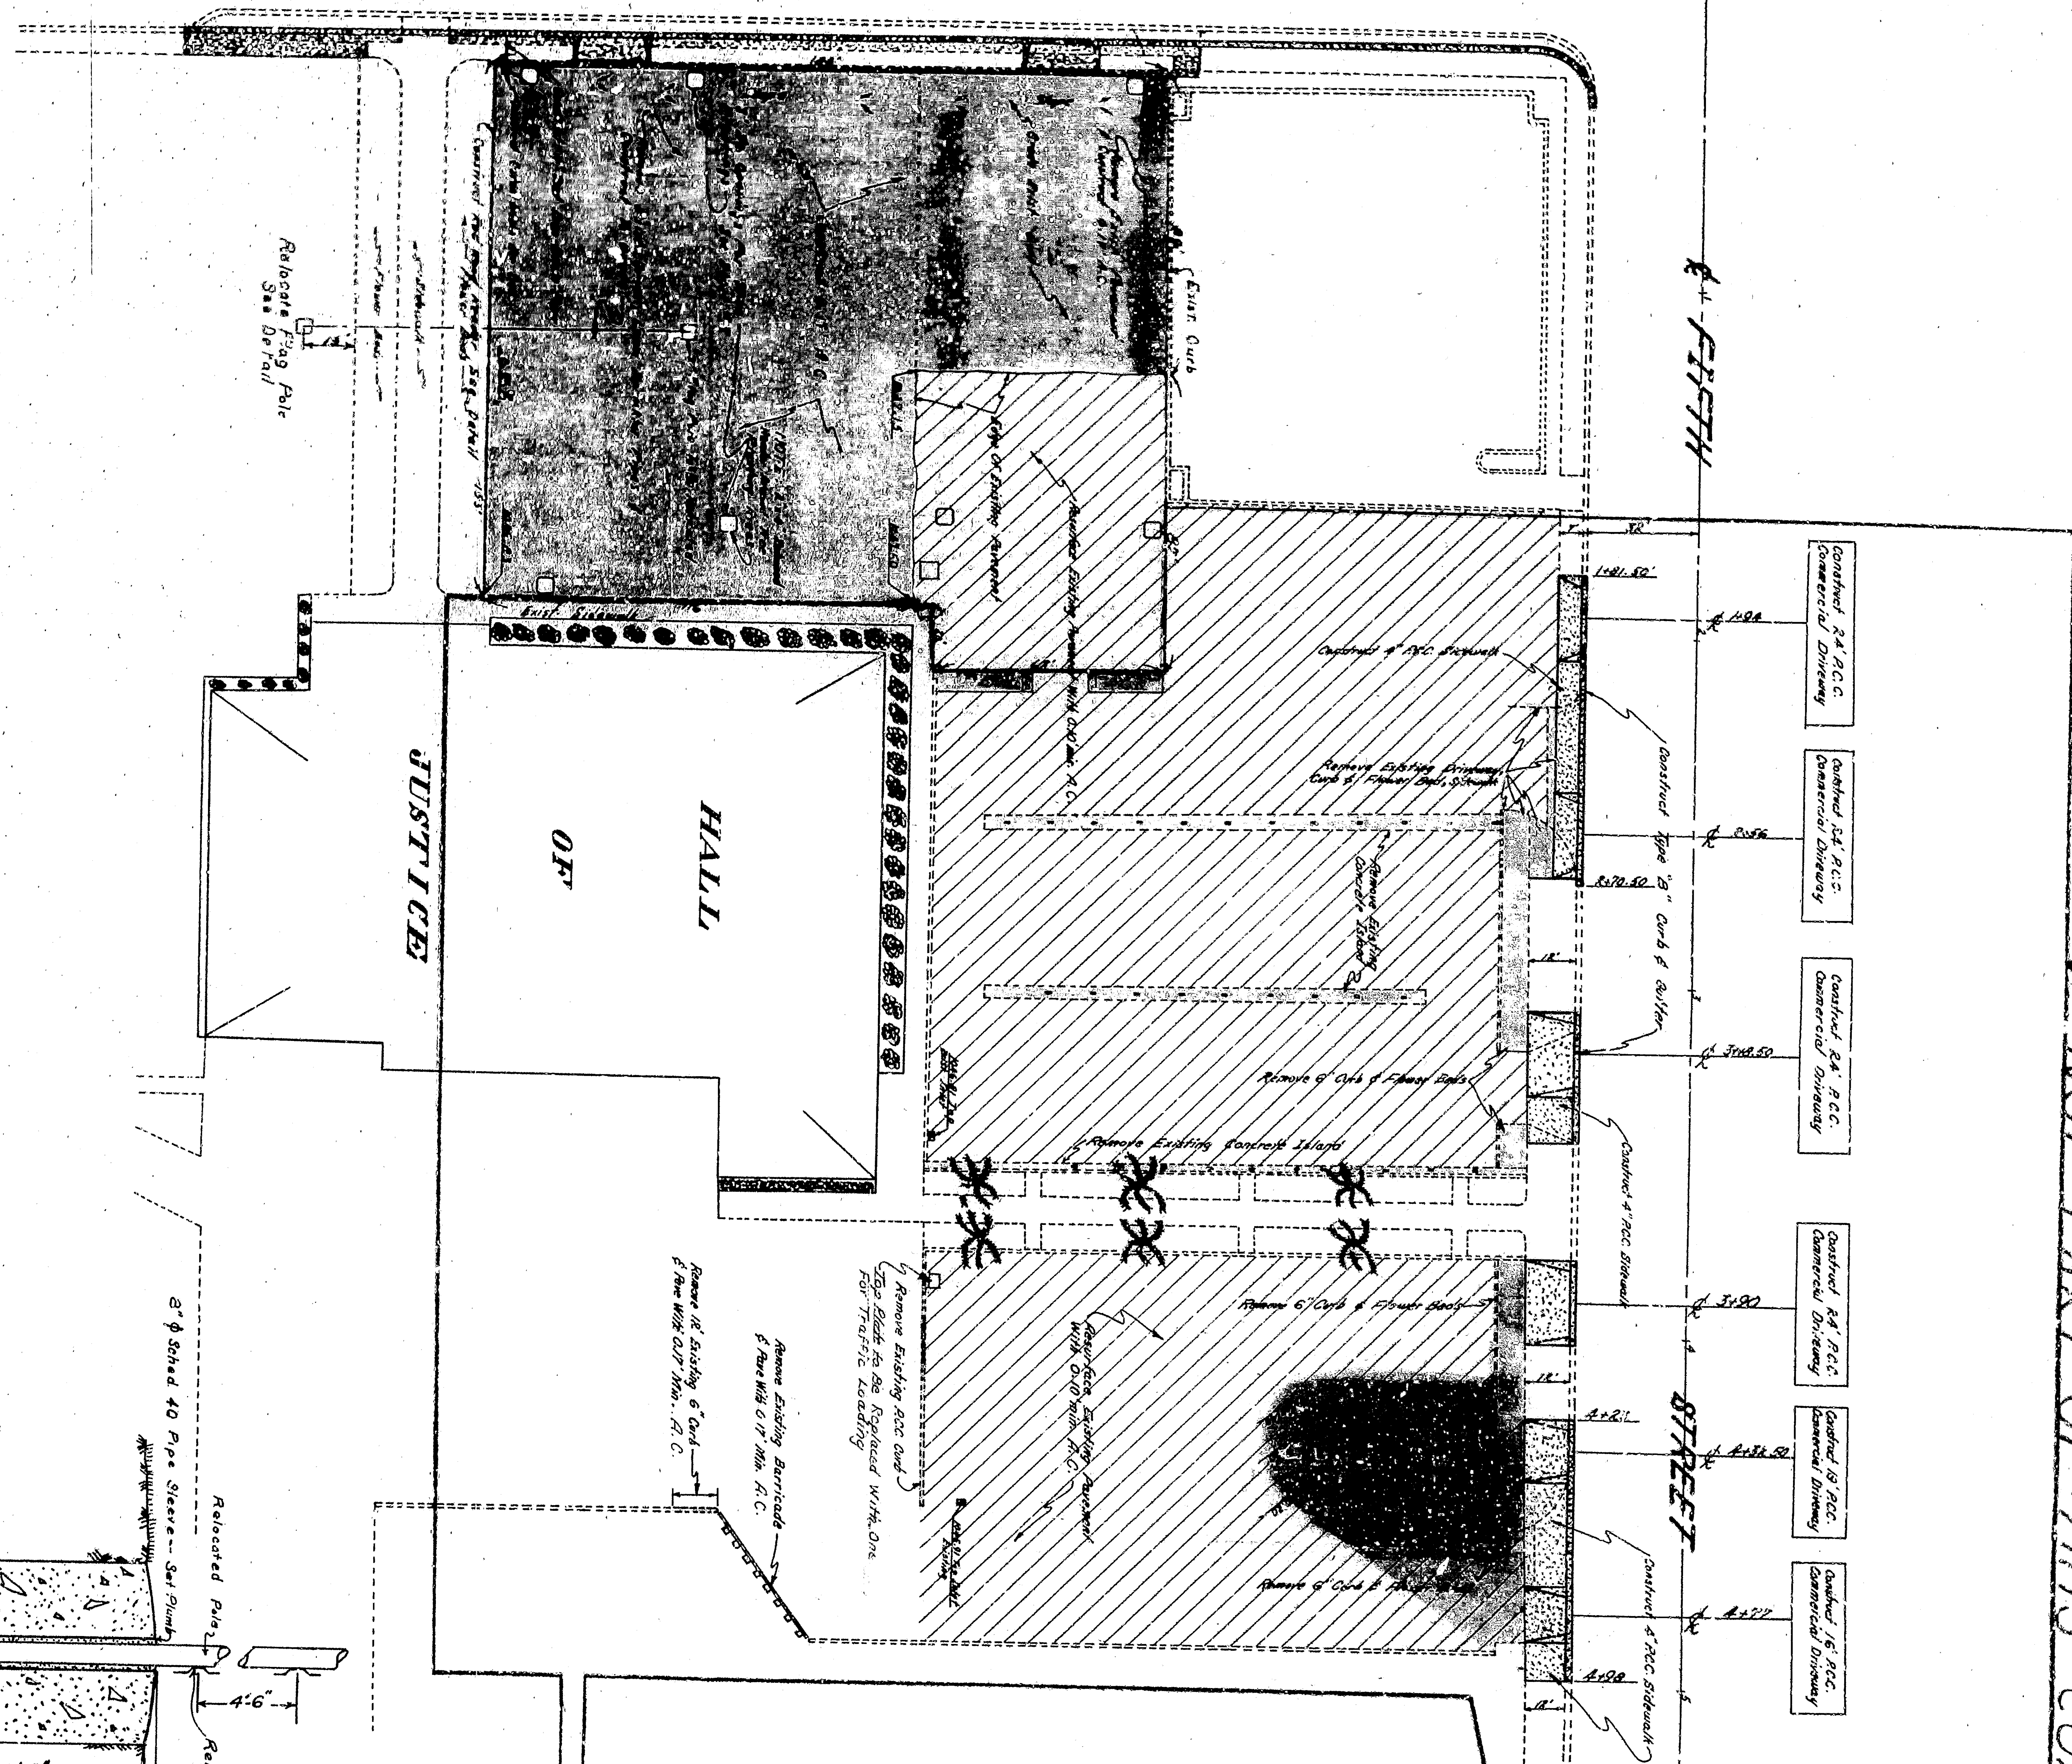

APPROVED: 3-11-1964
 REGISTERED CIVIL ENGINEER NO. 15453
 DRAWING NO. 3073
 SHEET 2 OF 3
 CITY OF SAN BERNARDINO
 DEPARTMENT OF ENGINEERING
 PARKING LOTS
 HALL OF JUSTICE

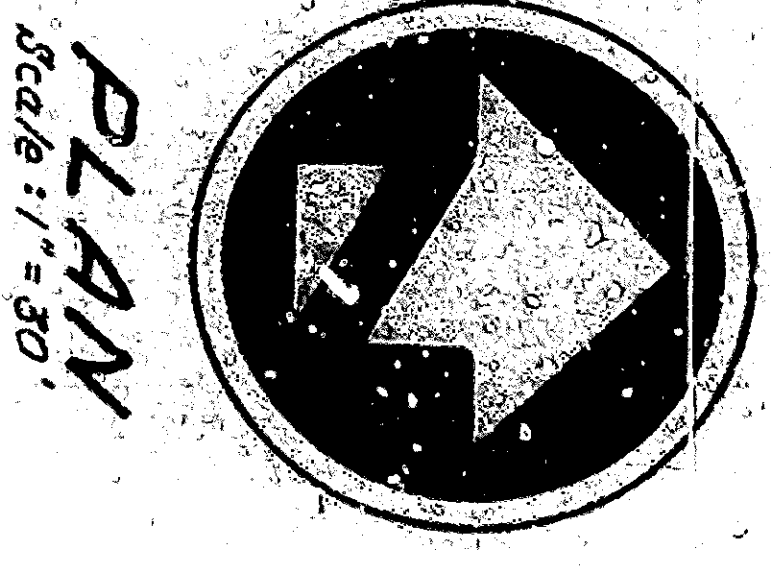

ARROWHEAD AVENUE


5th STREET

NOT PART OF THIS CONTRACT

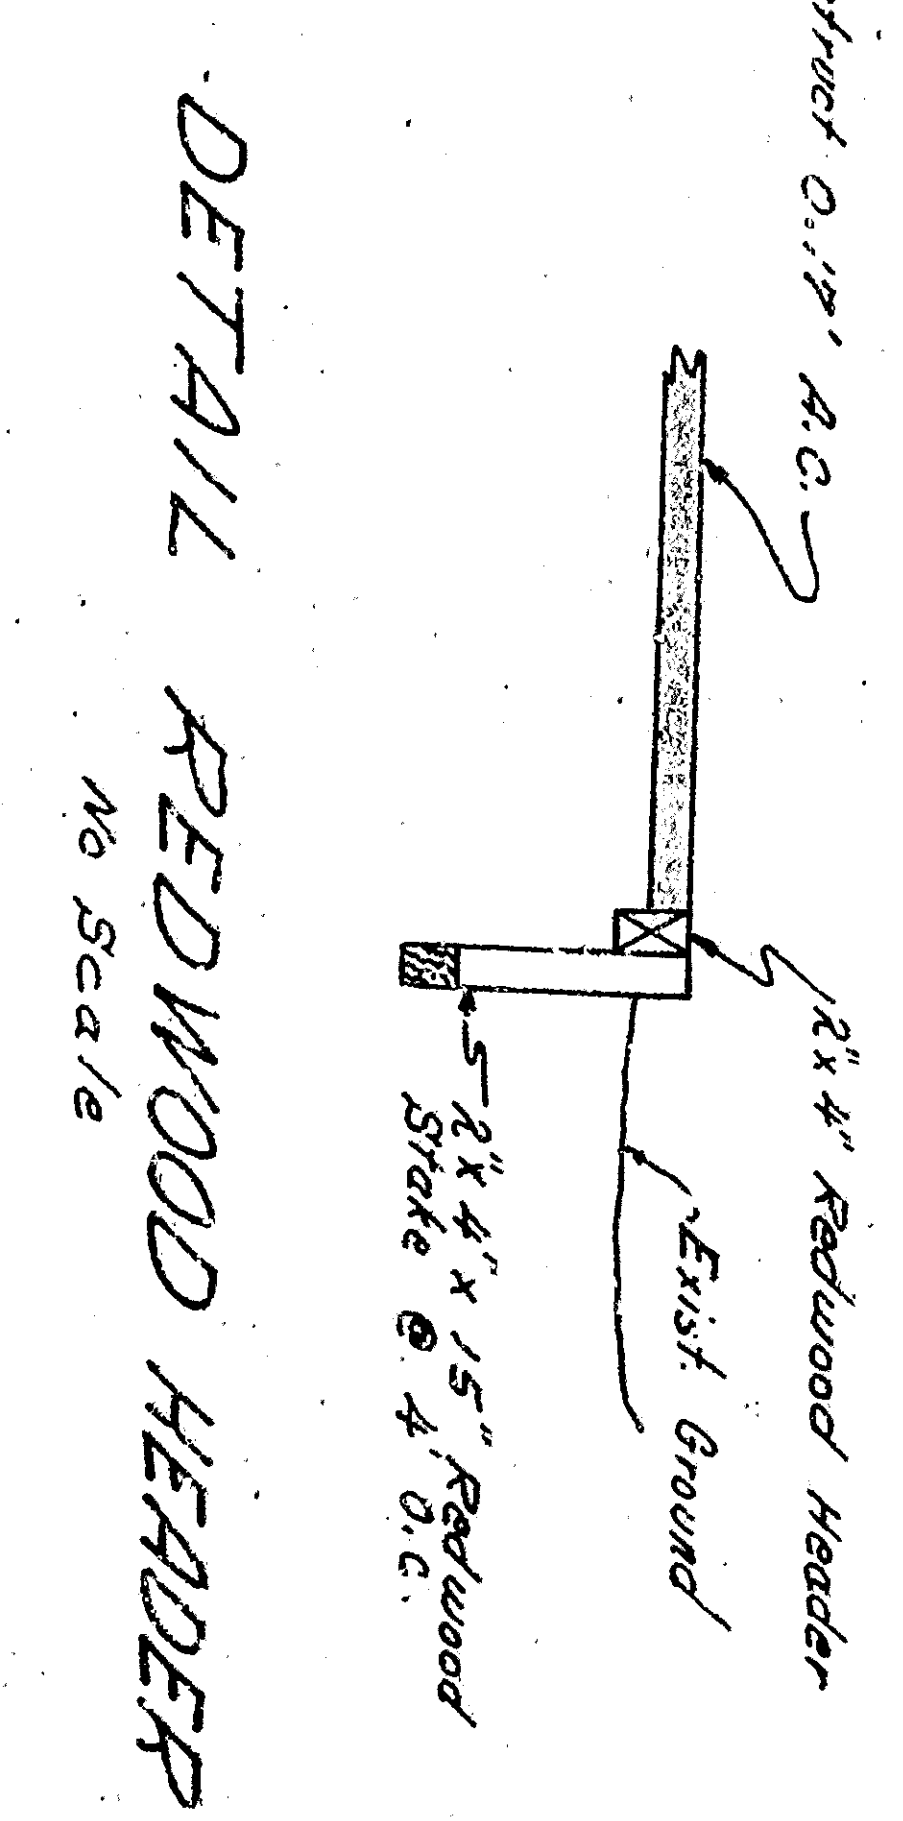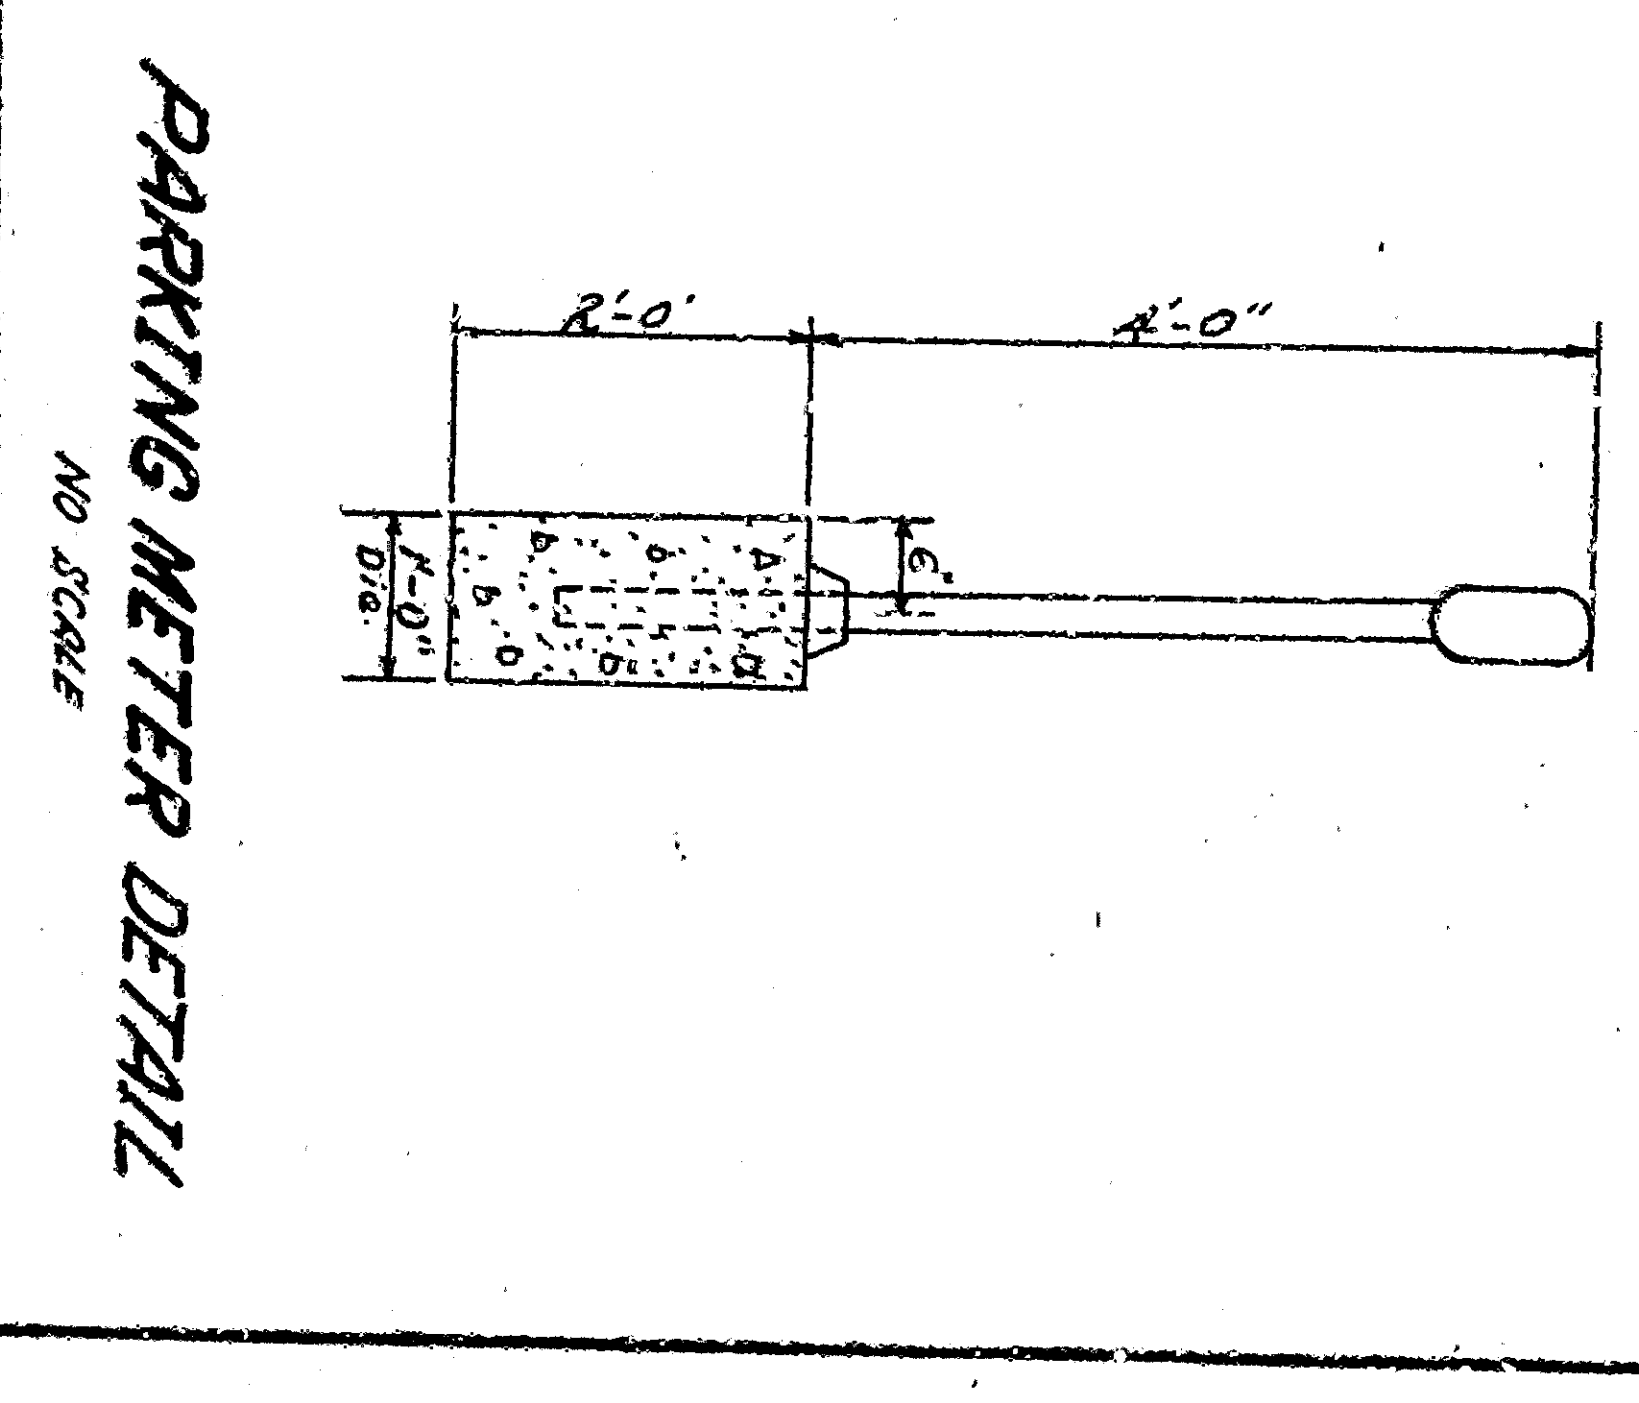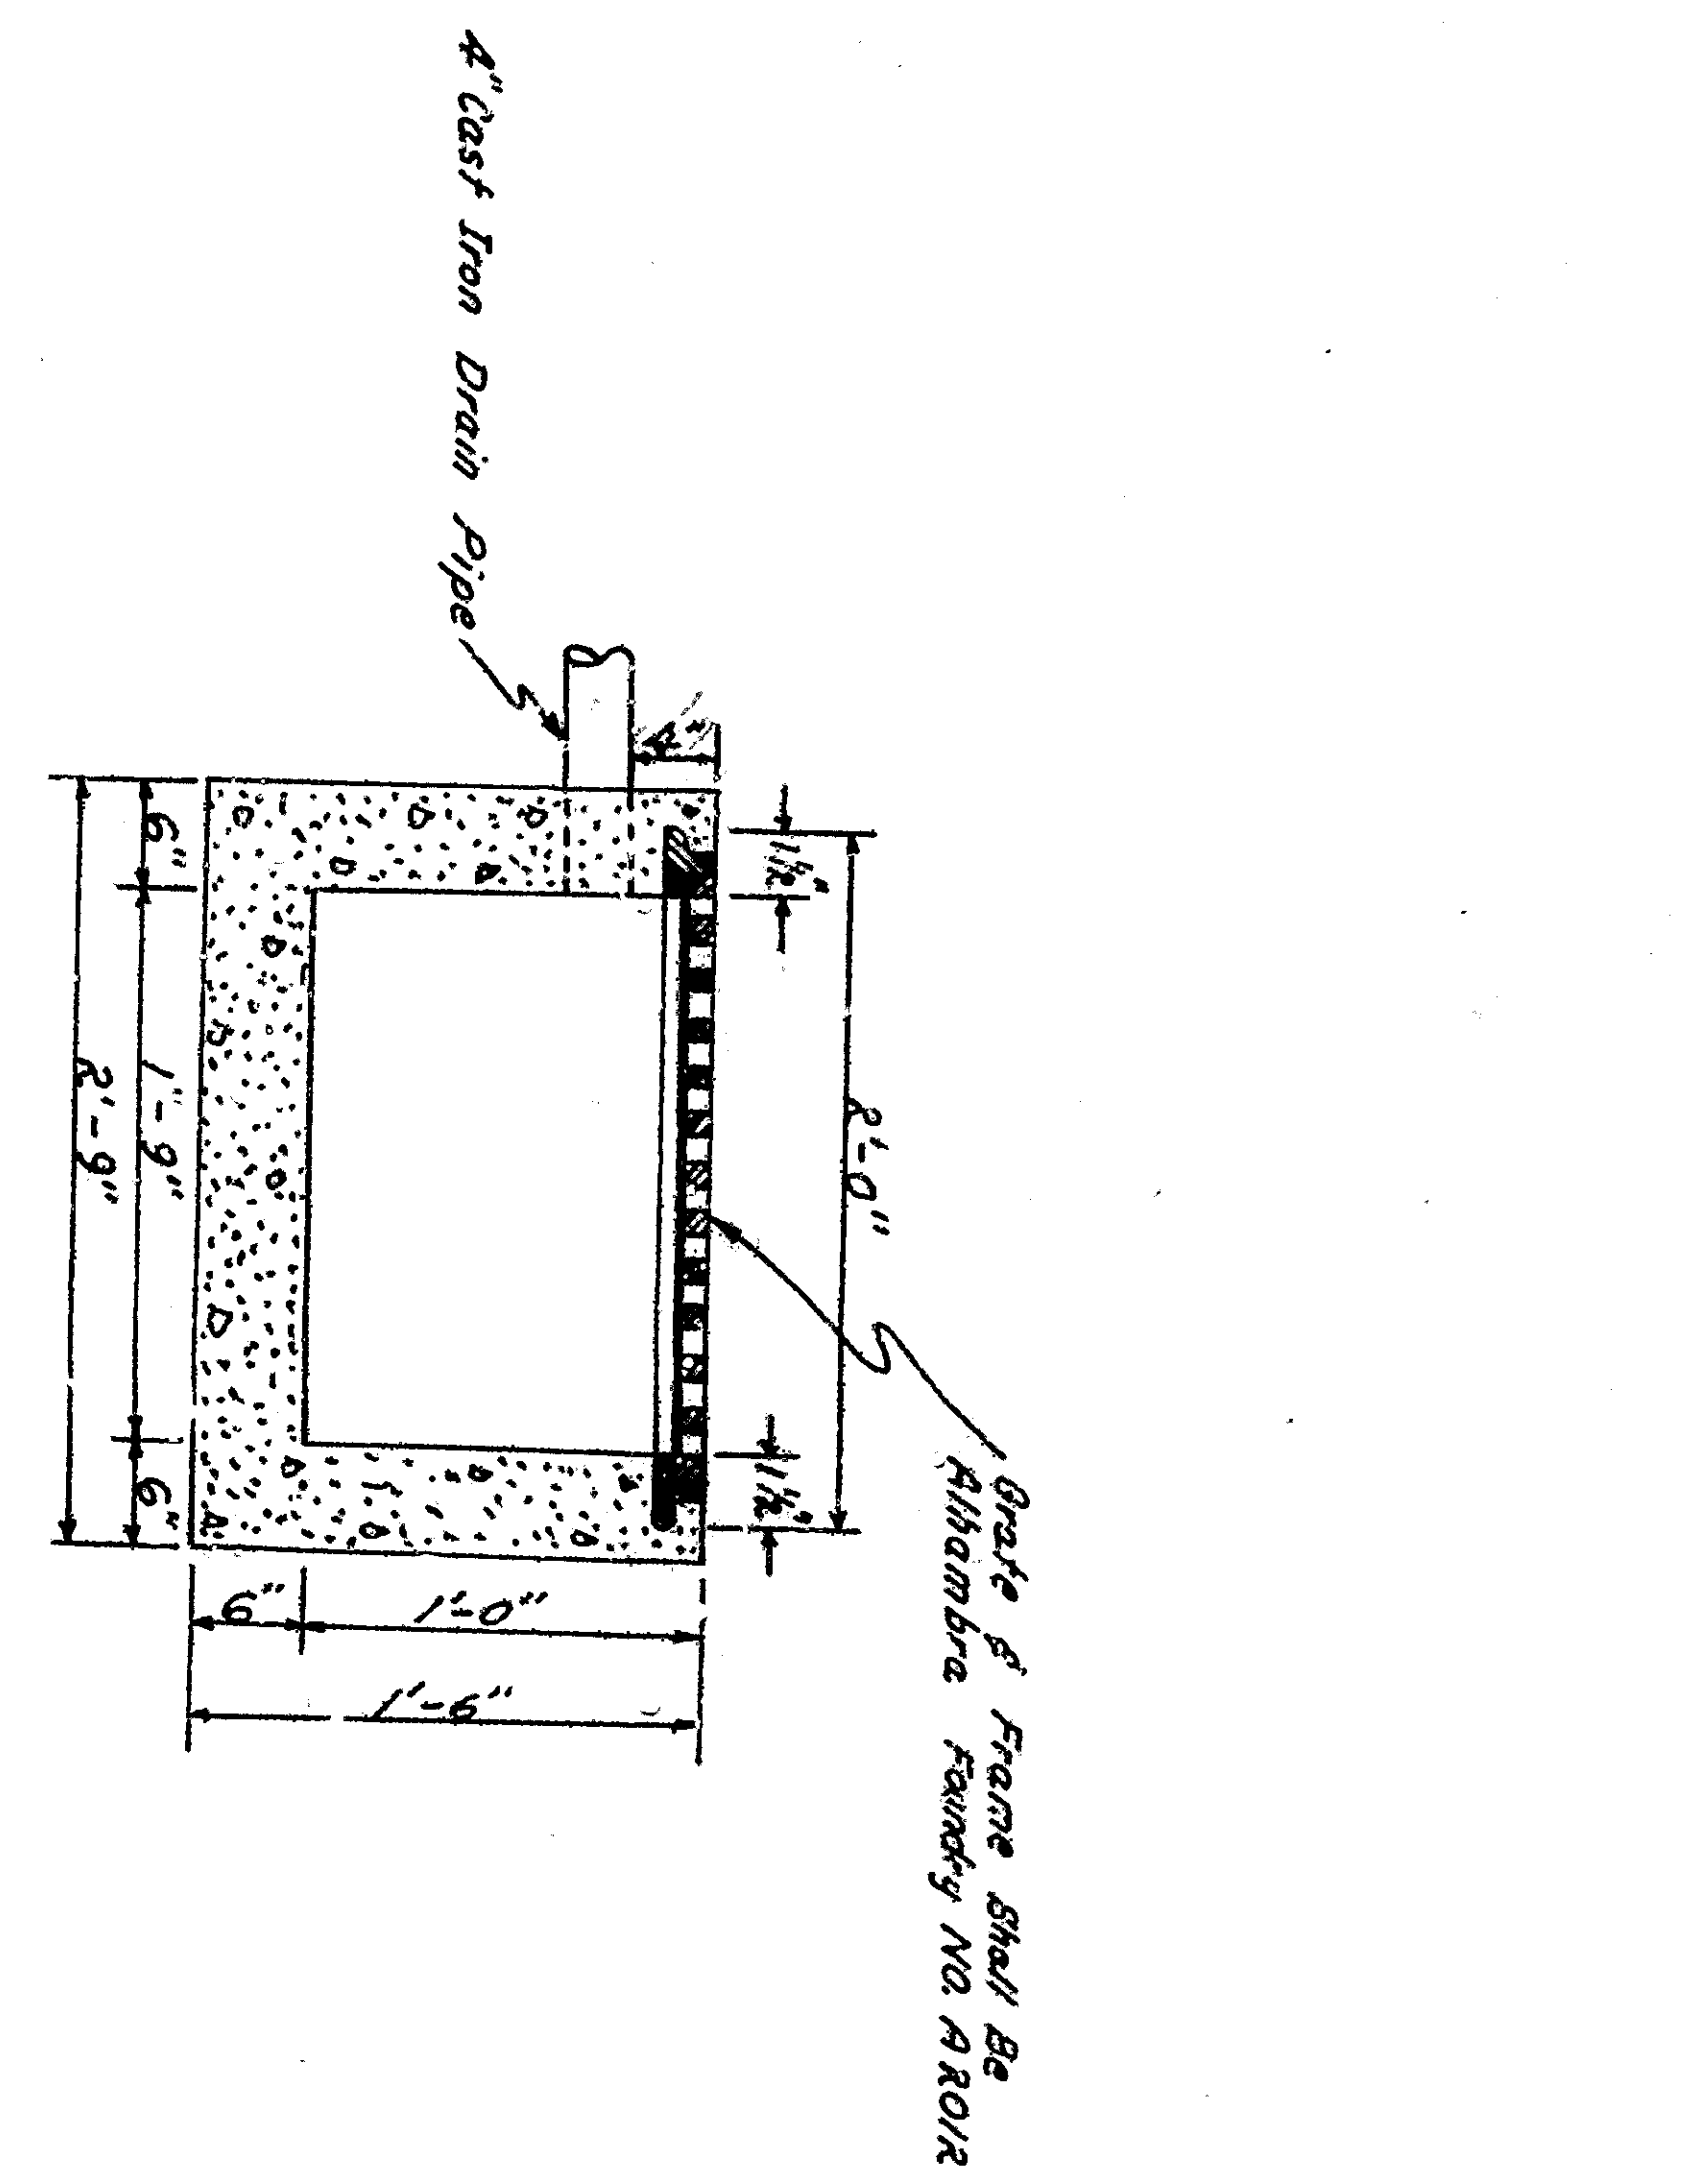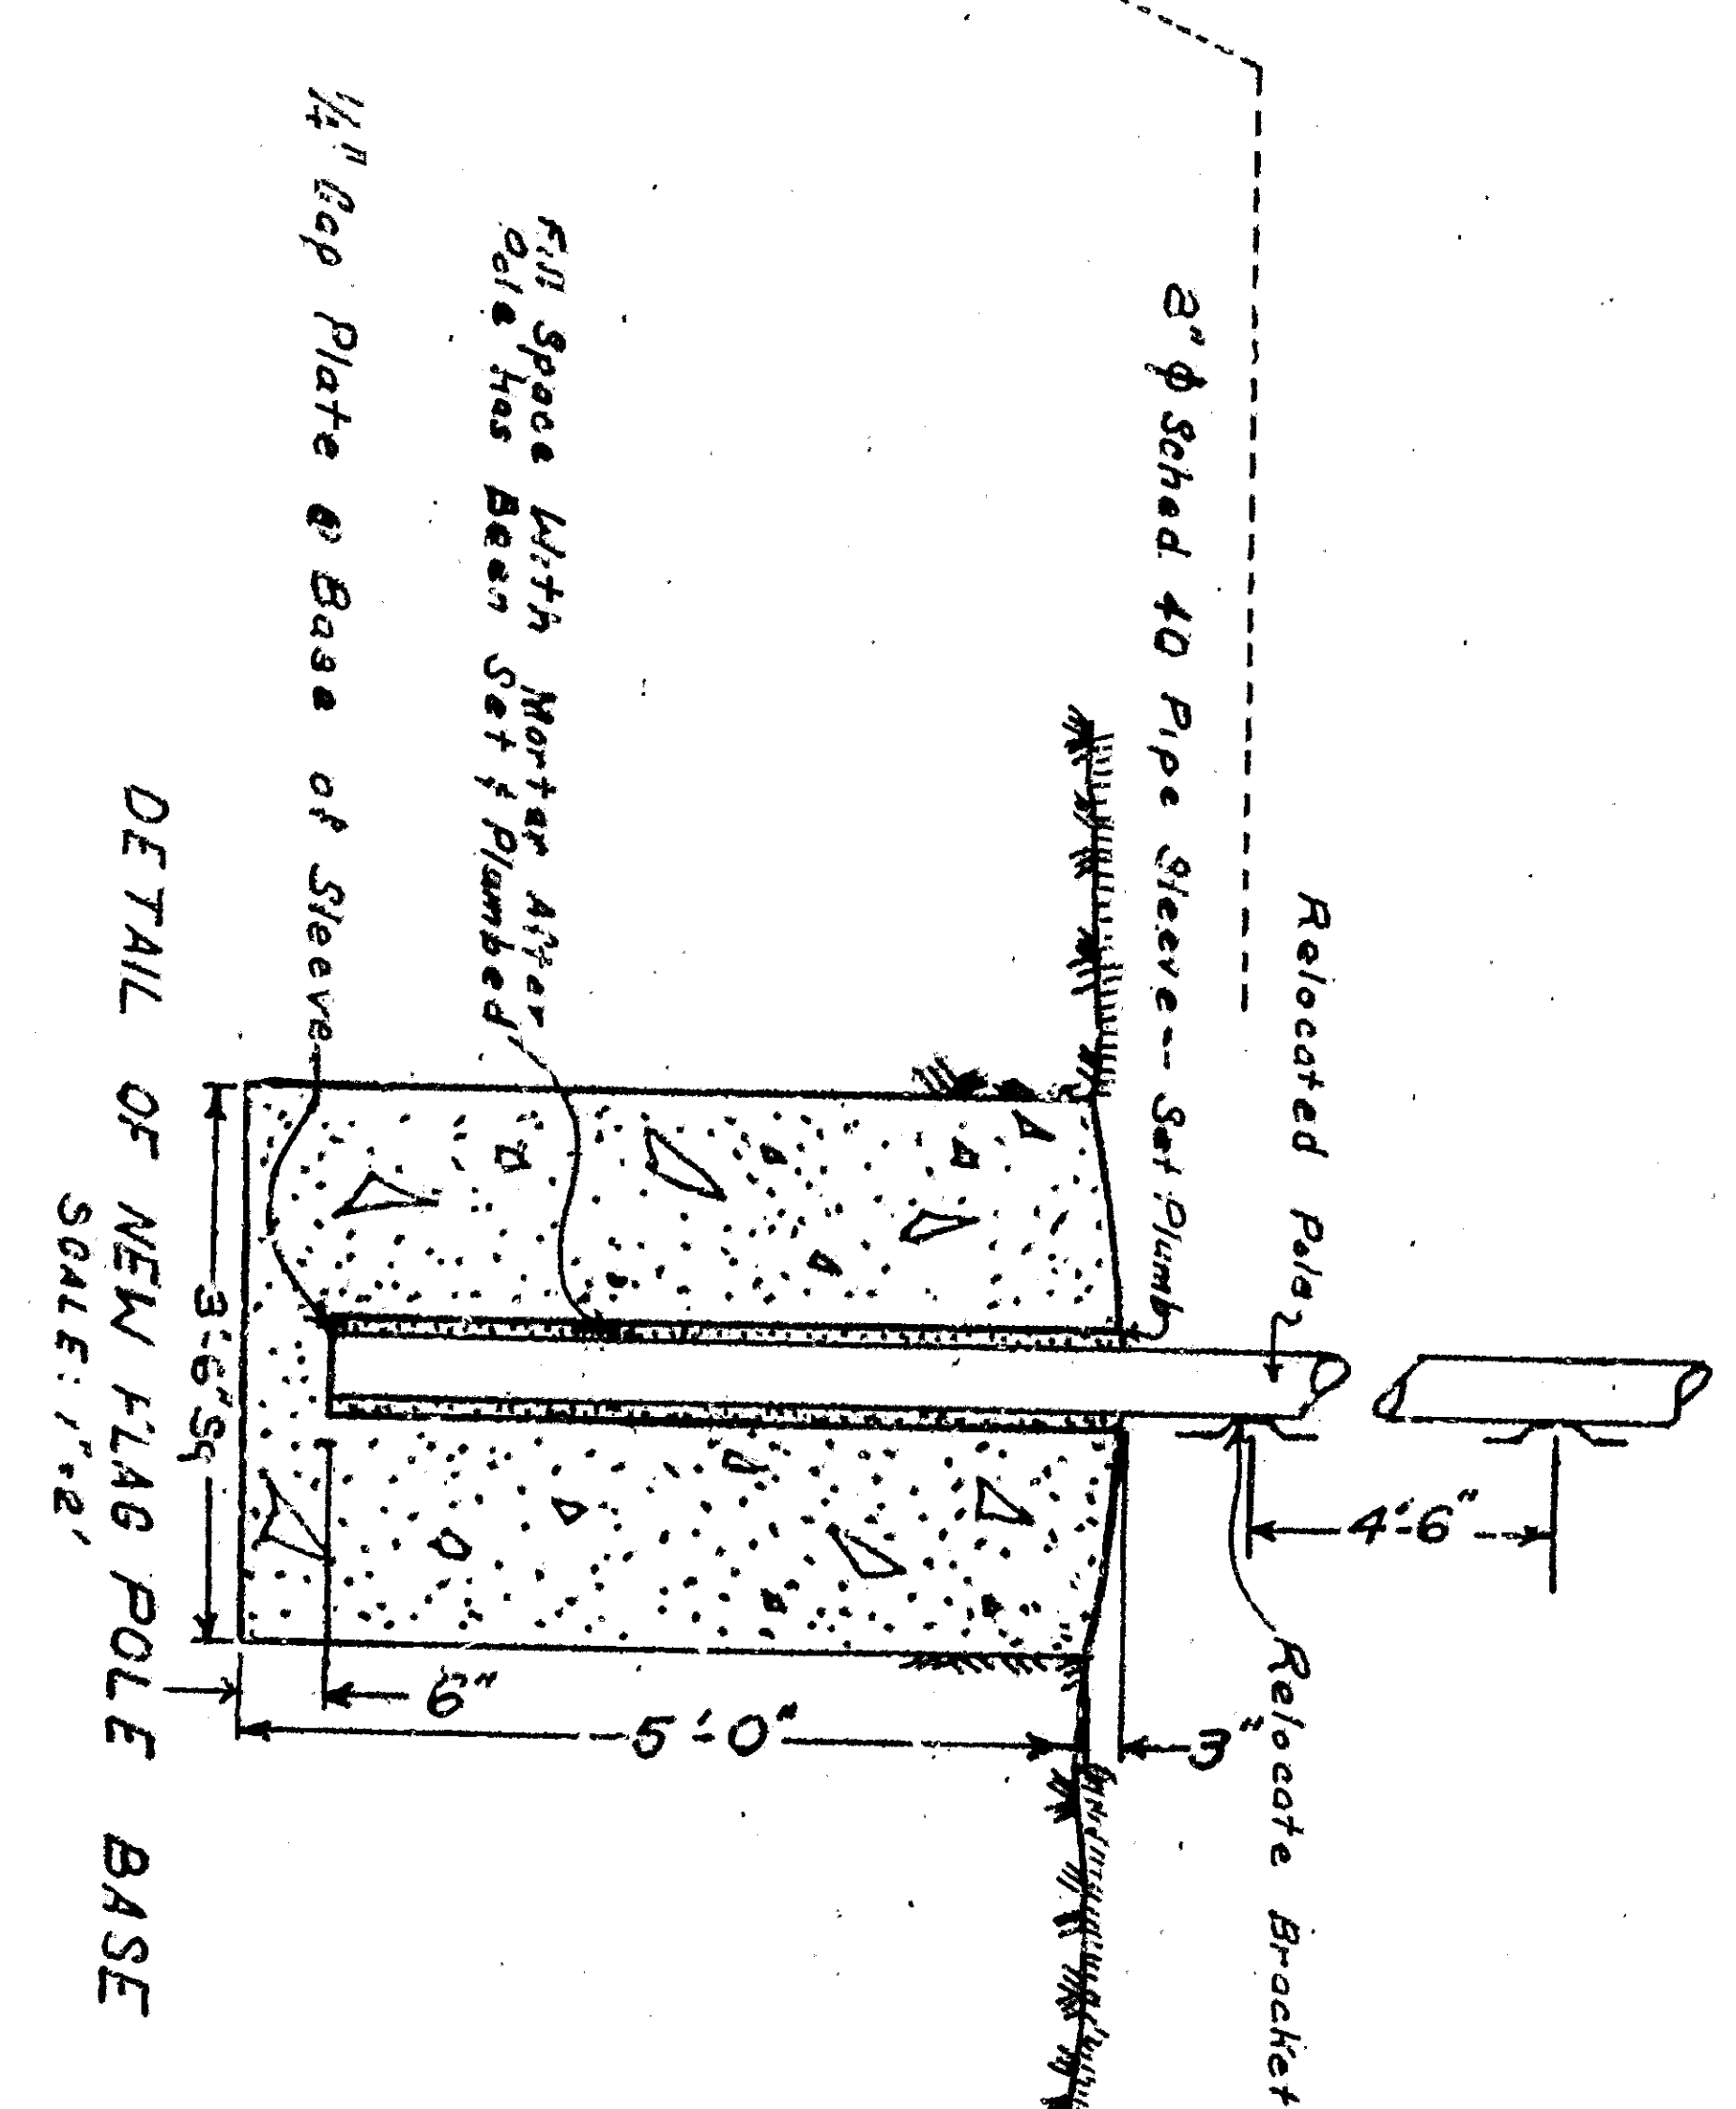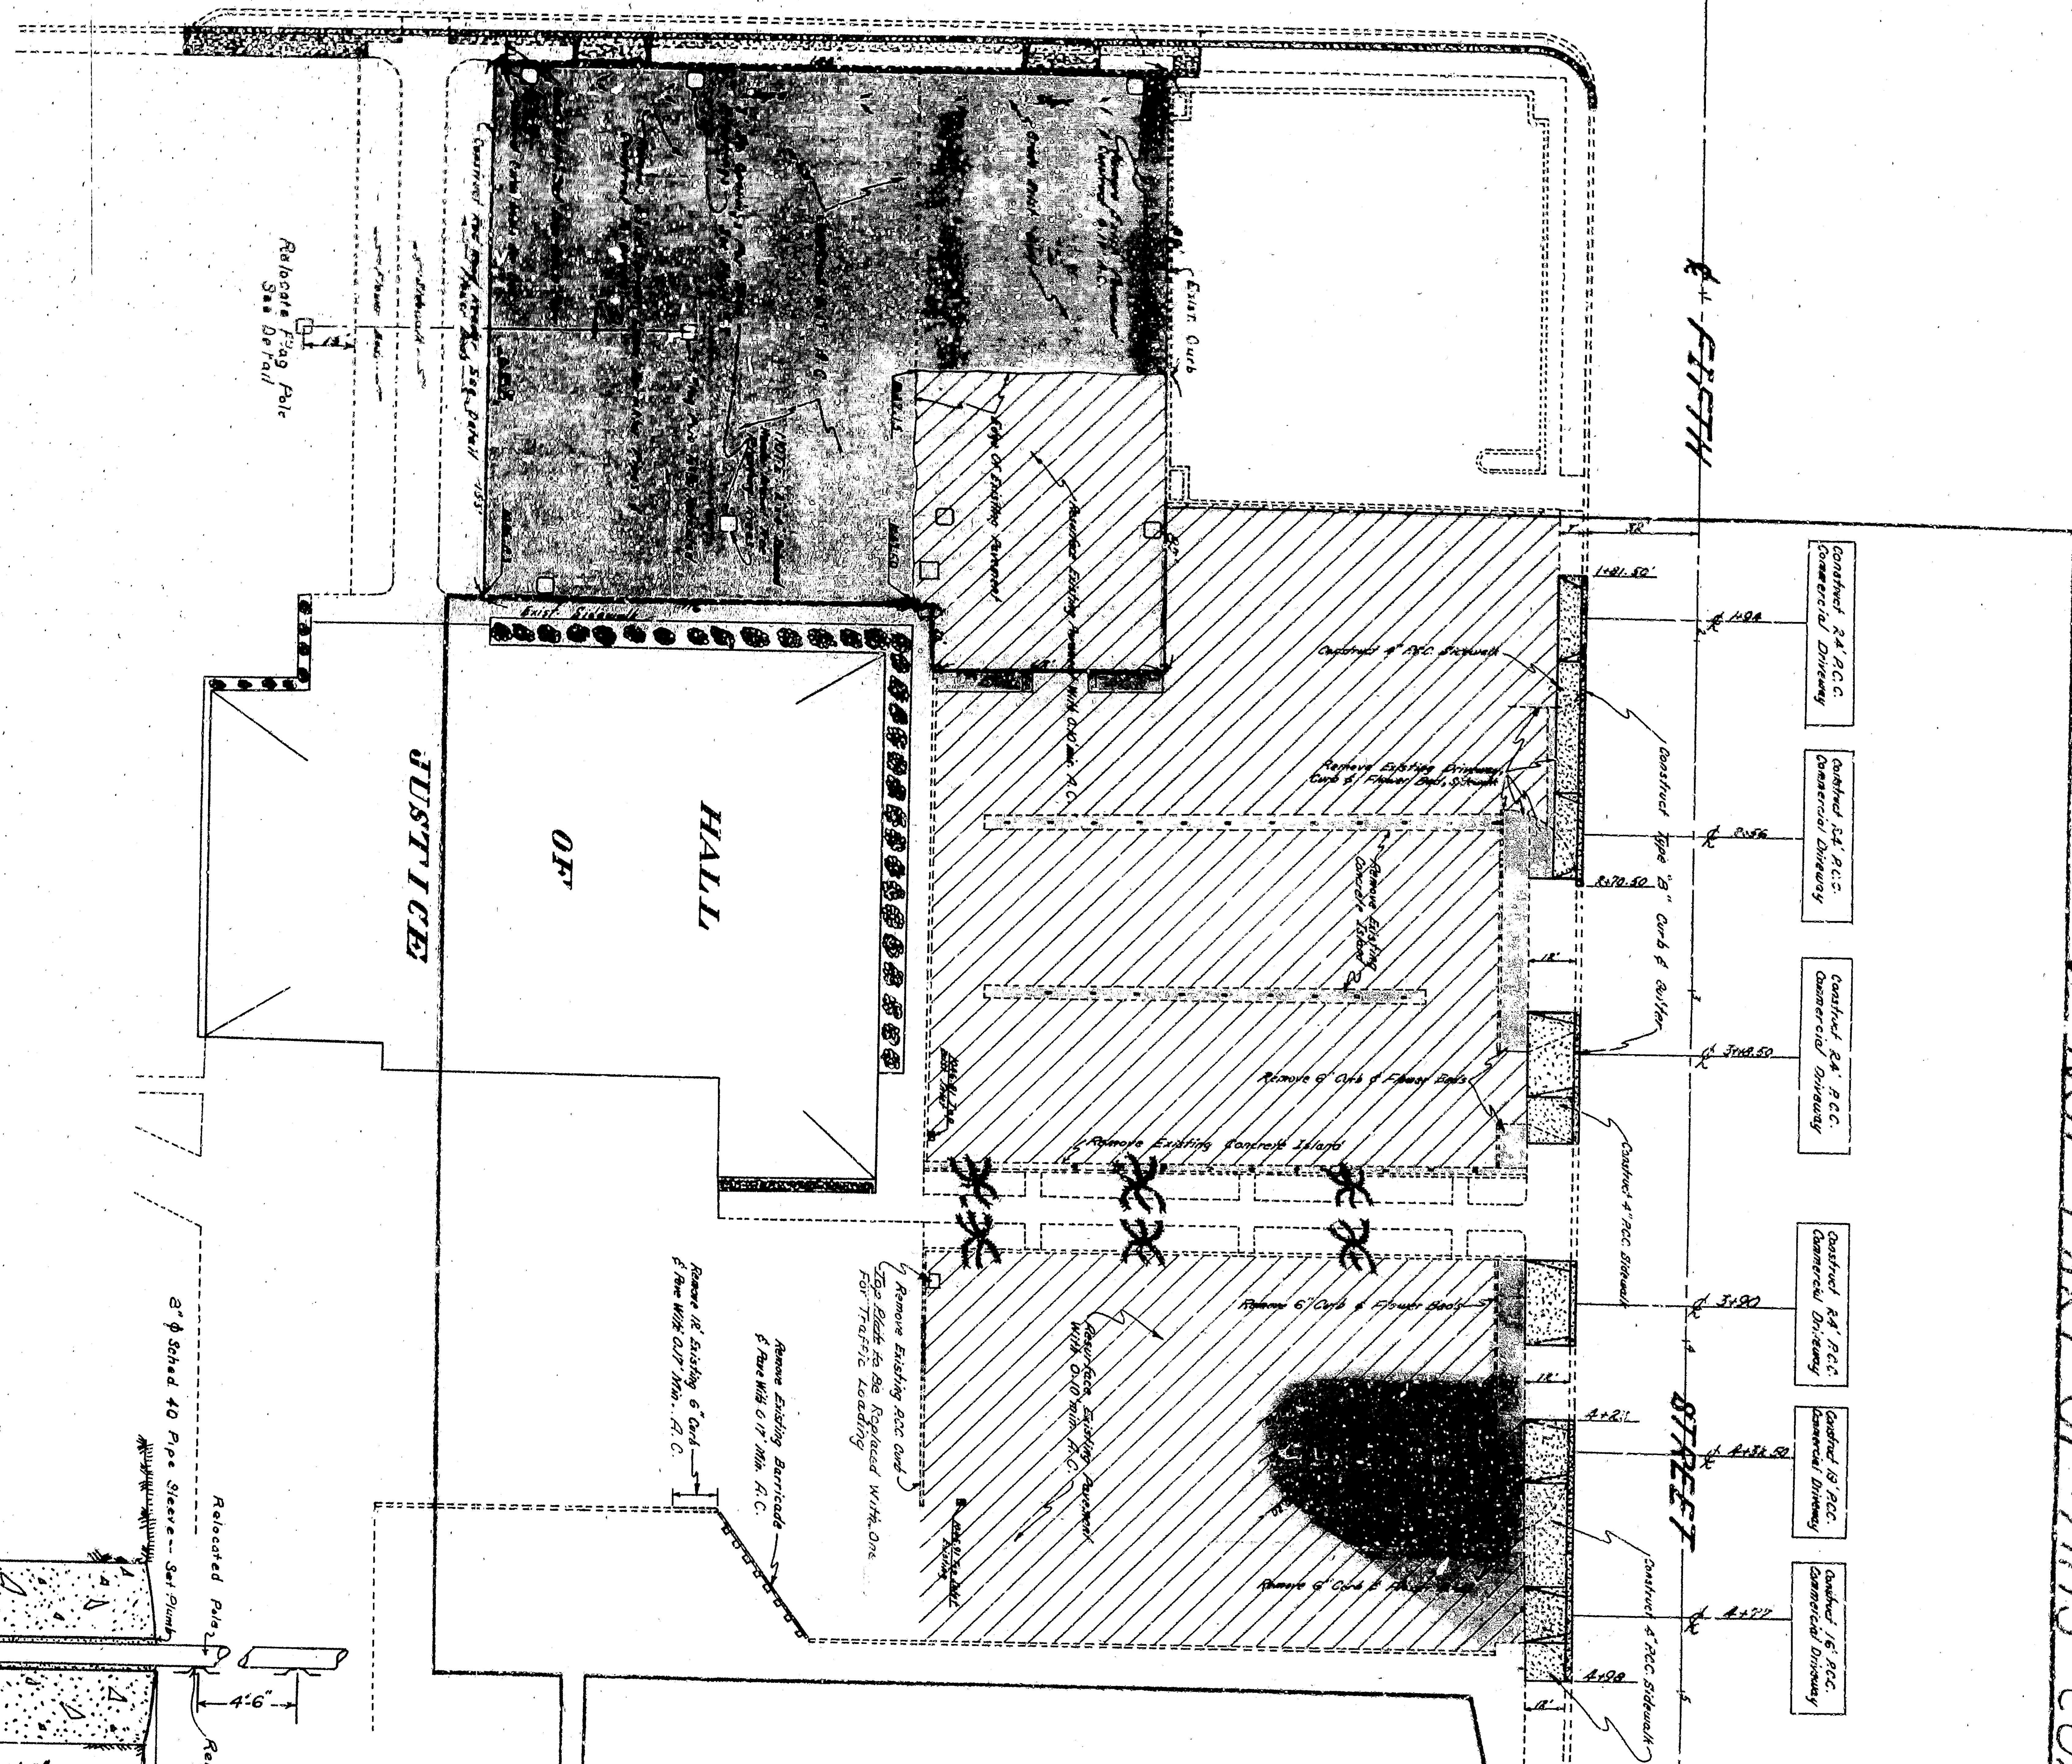







APPROVED	3-11-1964	1964
DRAWING NO.	3073	
CHECKED BY	T.C.B.	
SHEET 2 OF 3		
CITY OF SAN BERNARDINO		
DEPARTMENT OF ENGINEERING		
PARKING LOTS		
HALL OF JUSTICE		

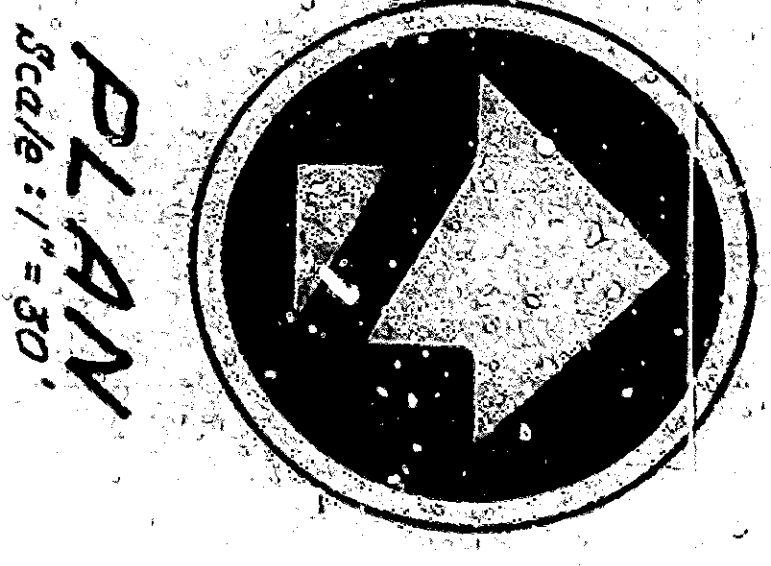

ARROWHEAD AVENUE

5th STREET

NOT PART OF THIS CONTRACT

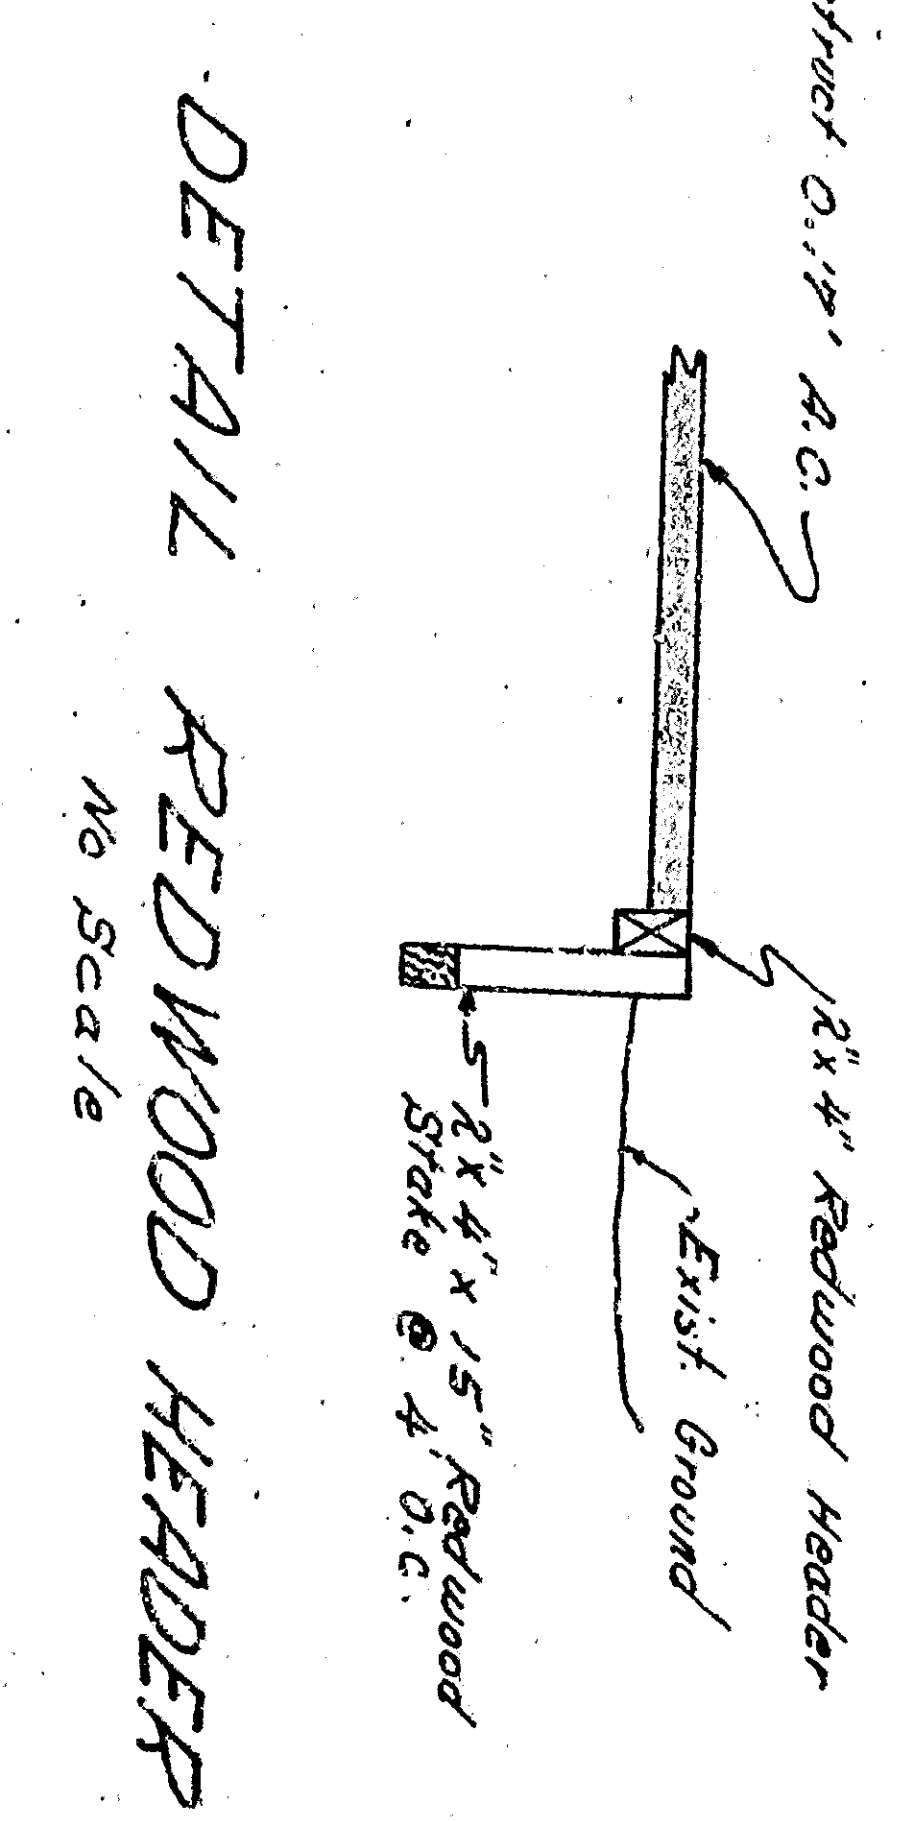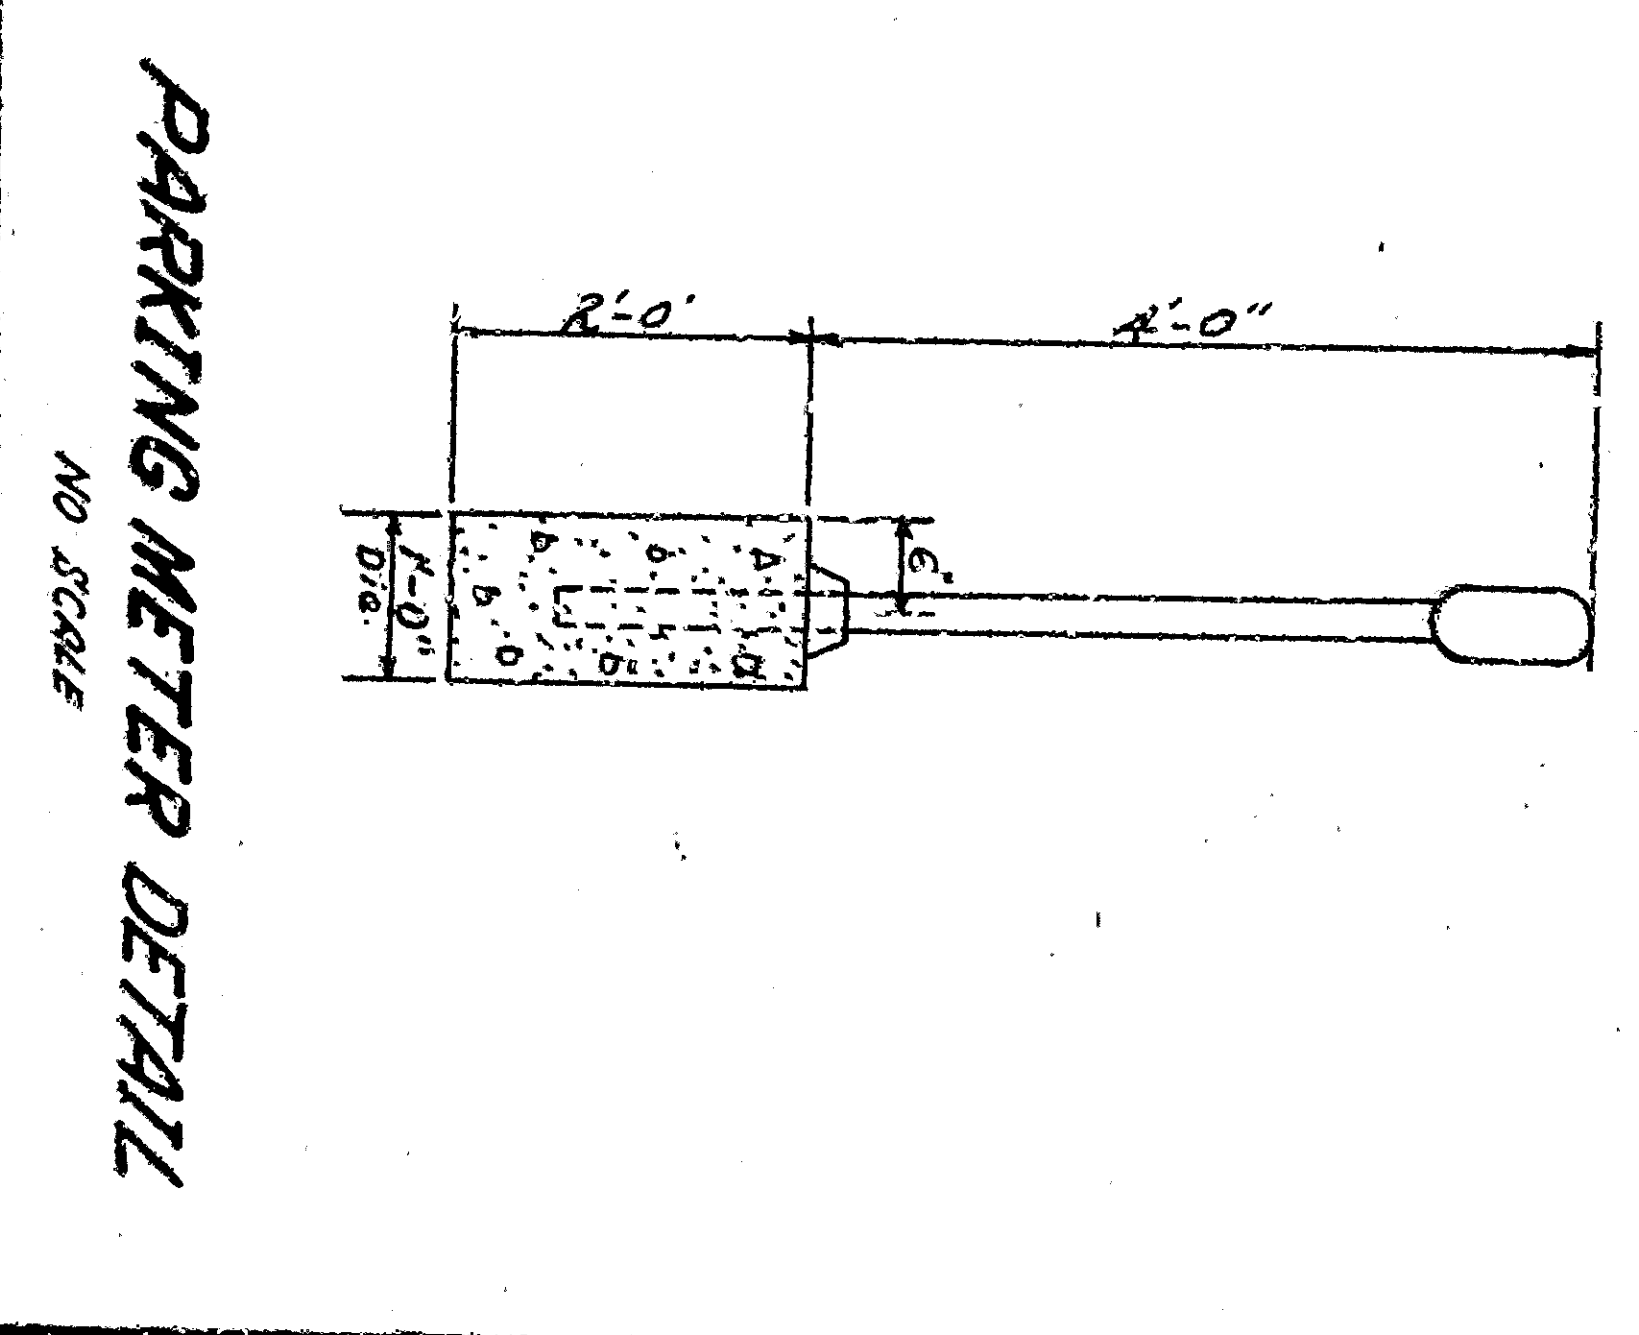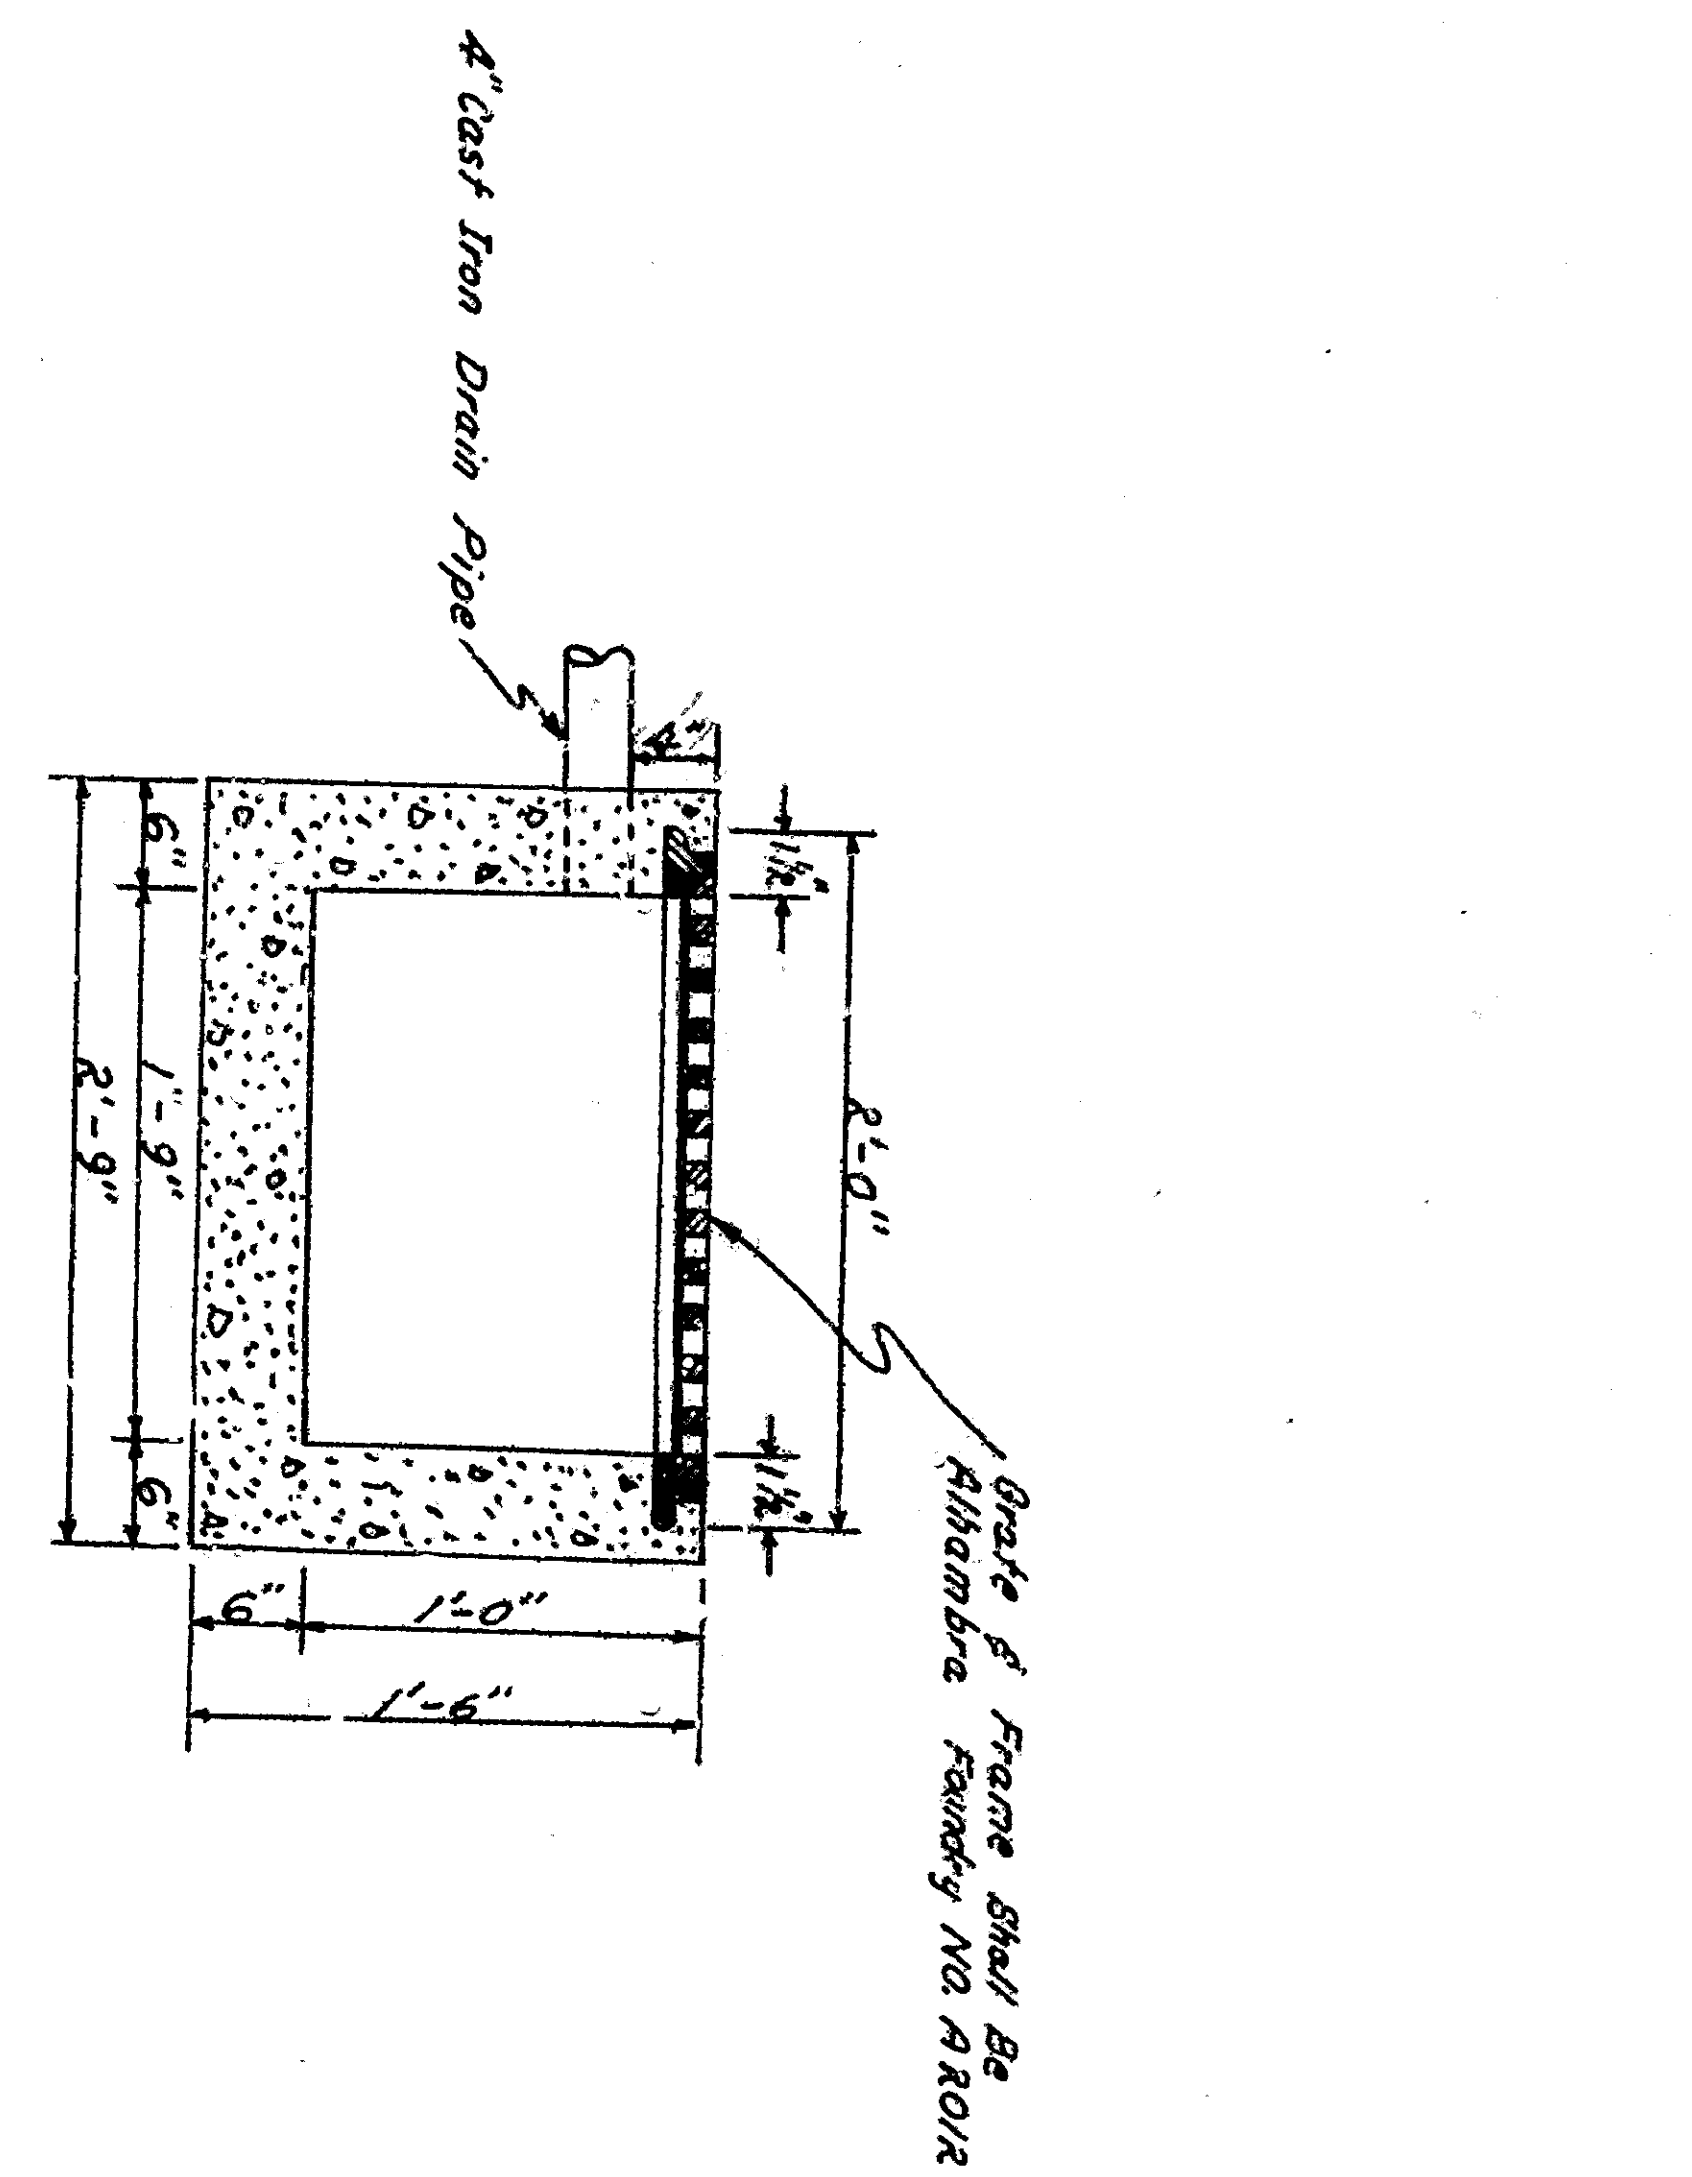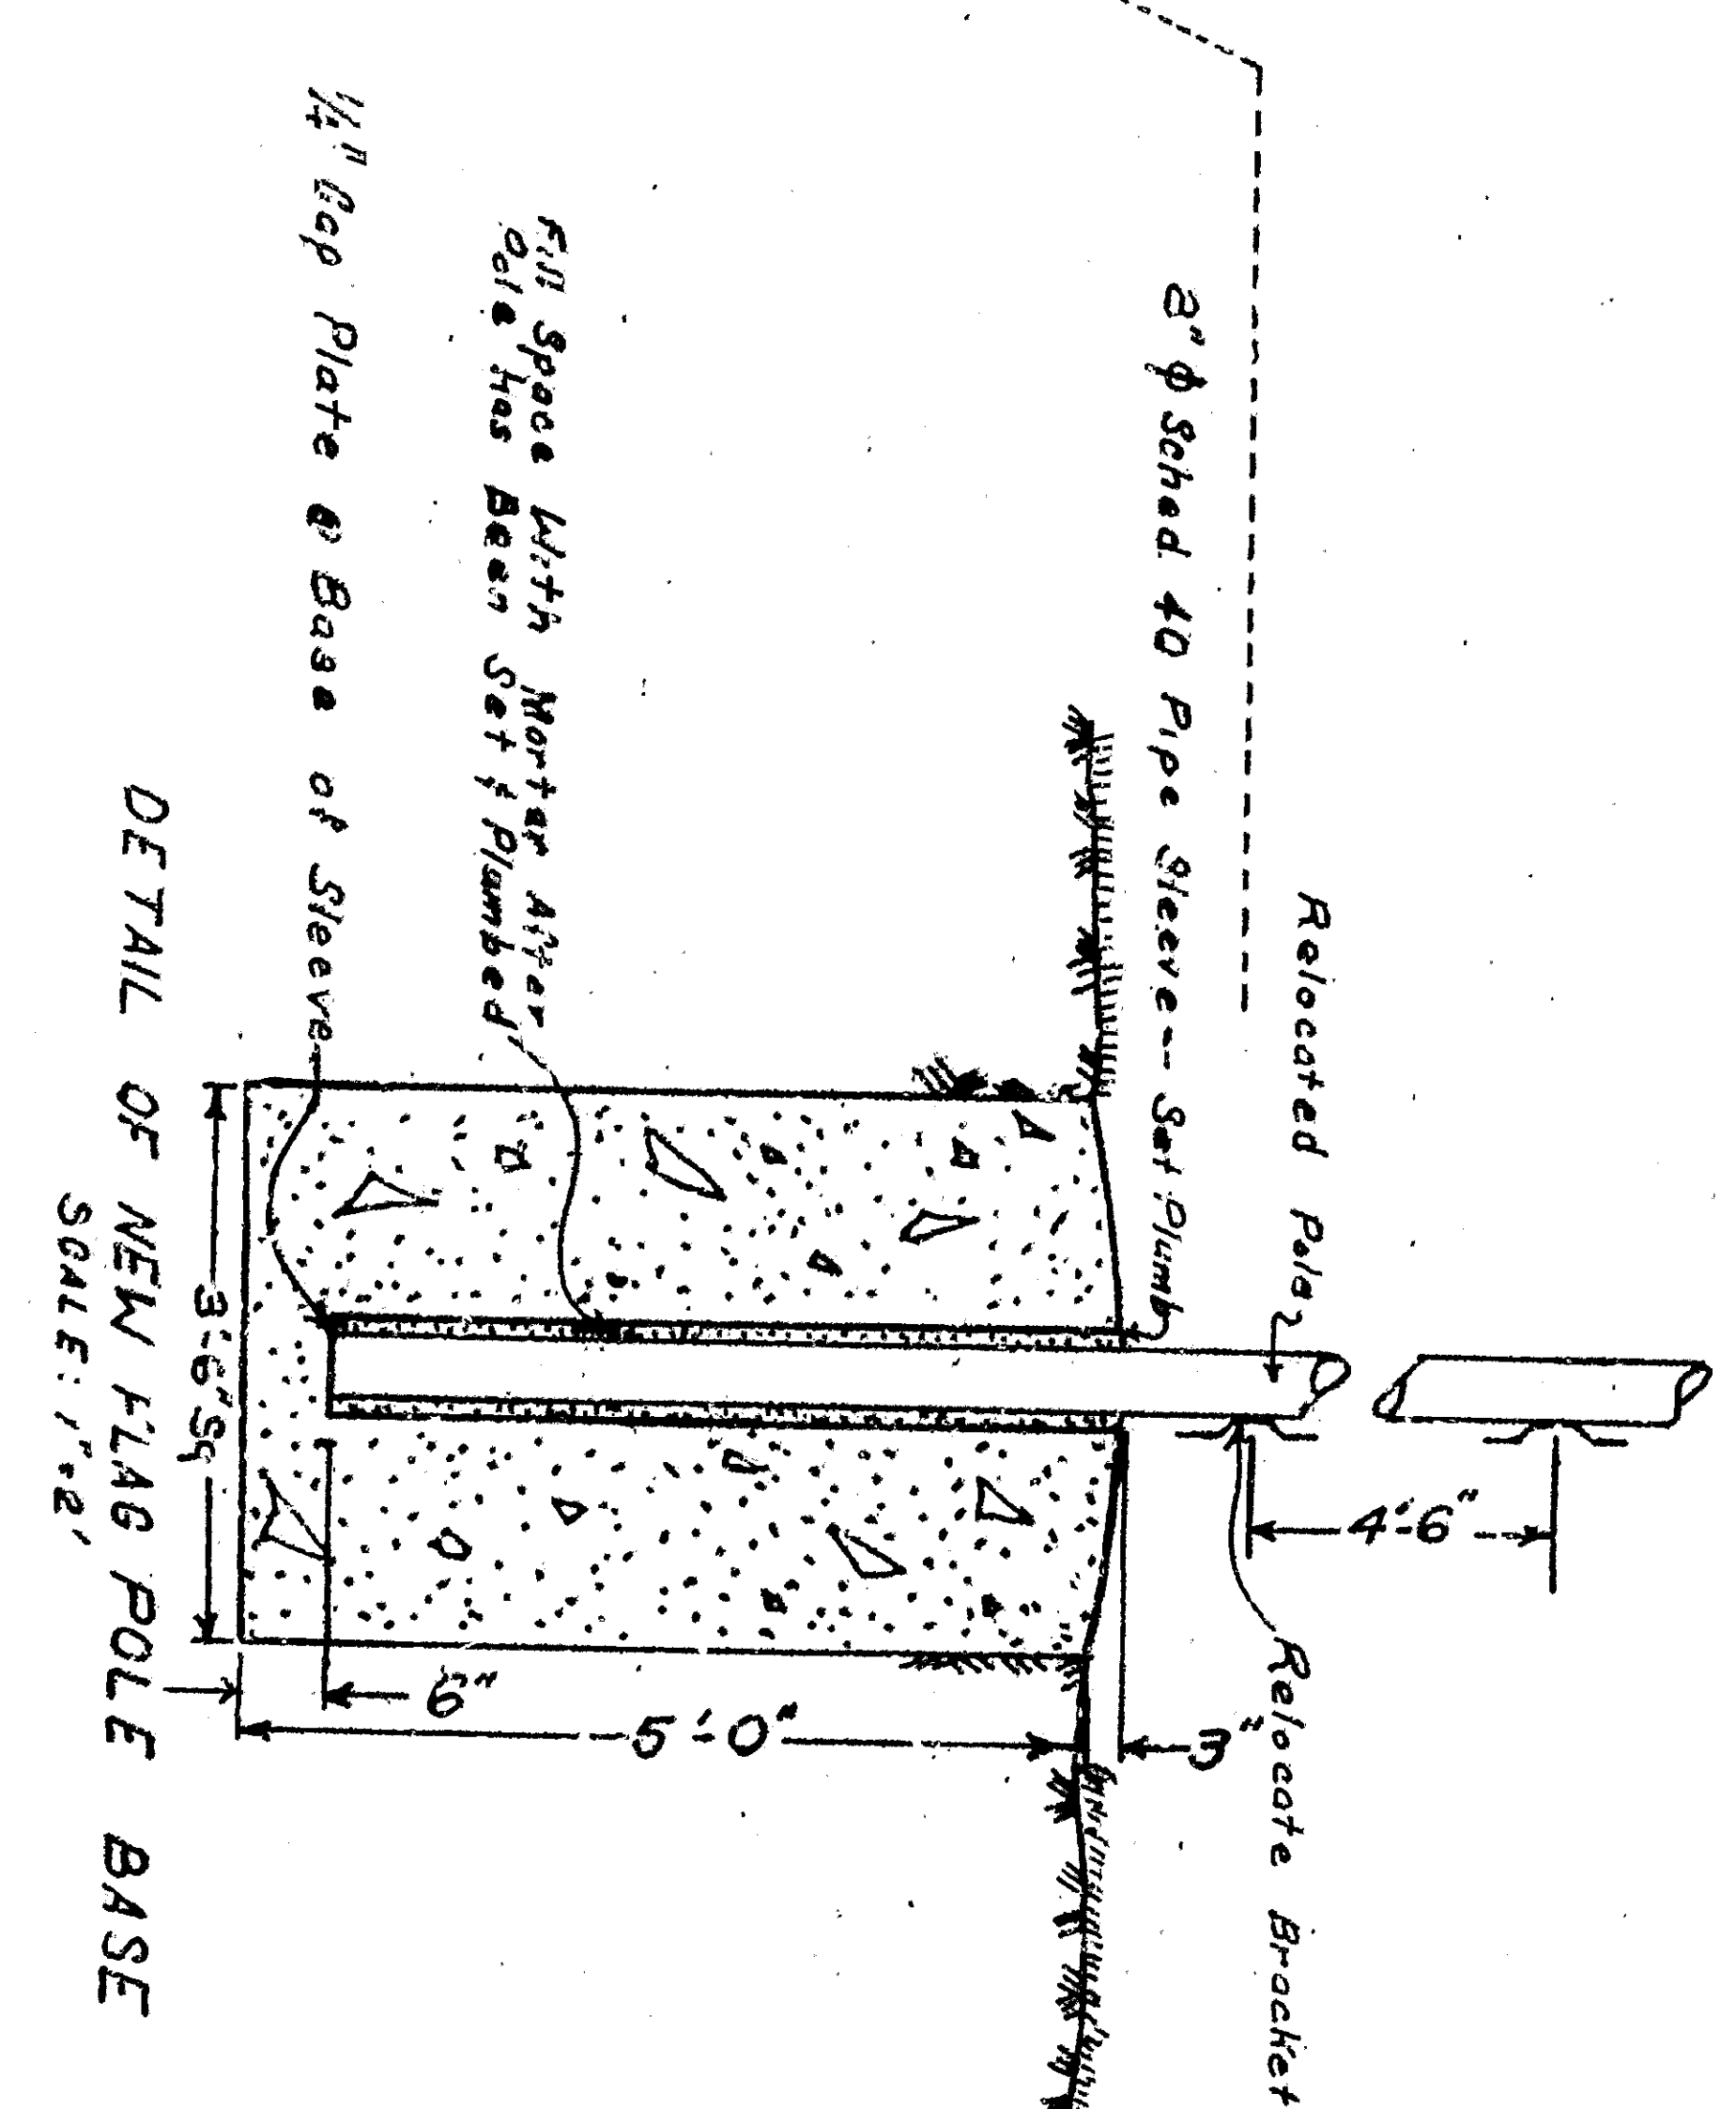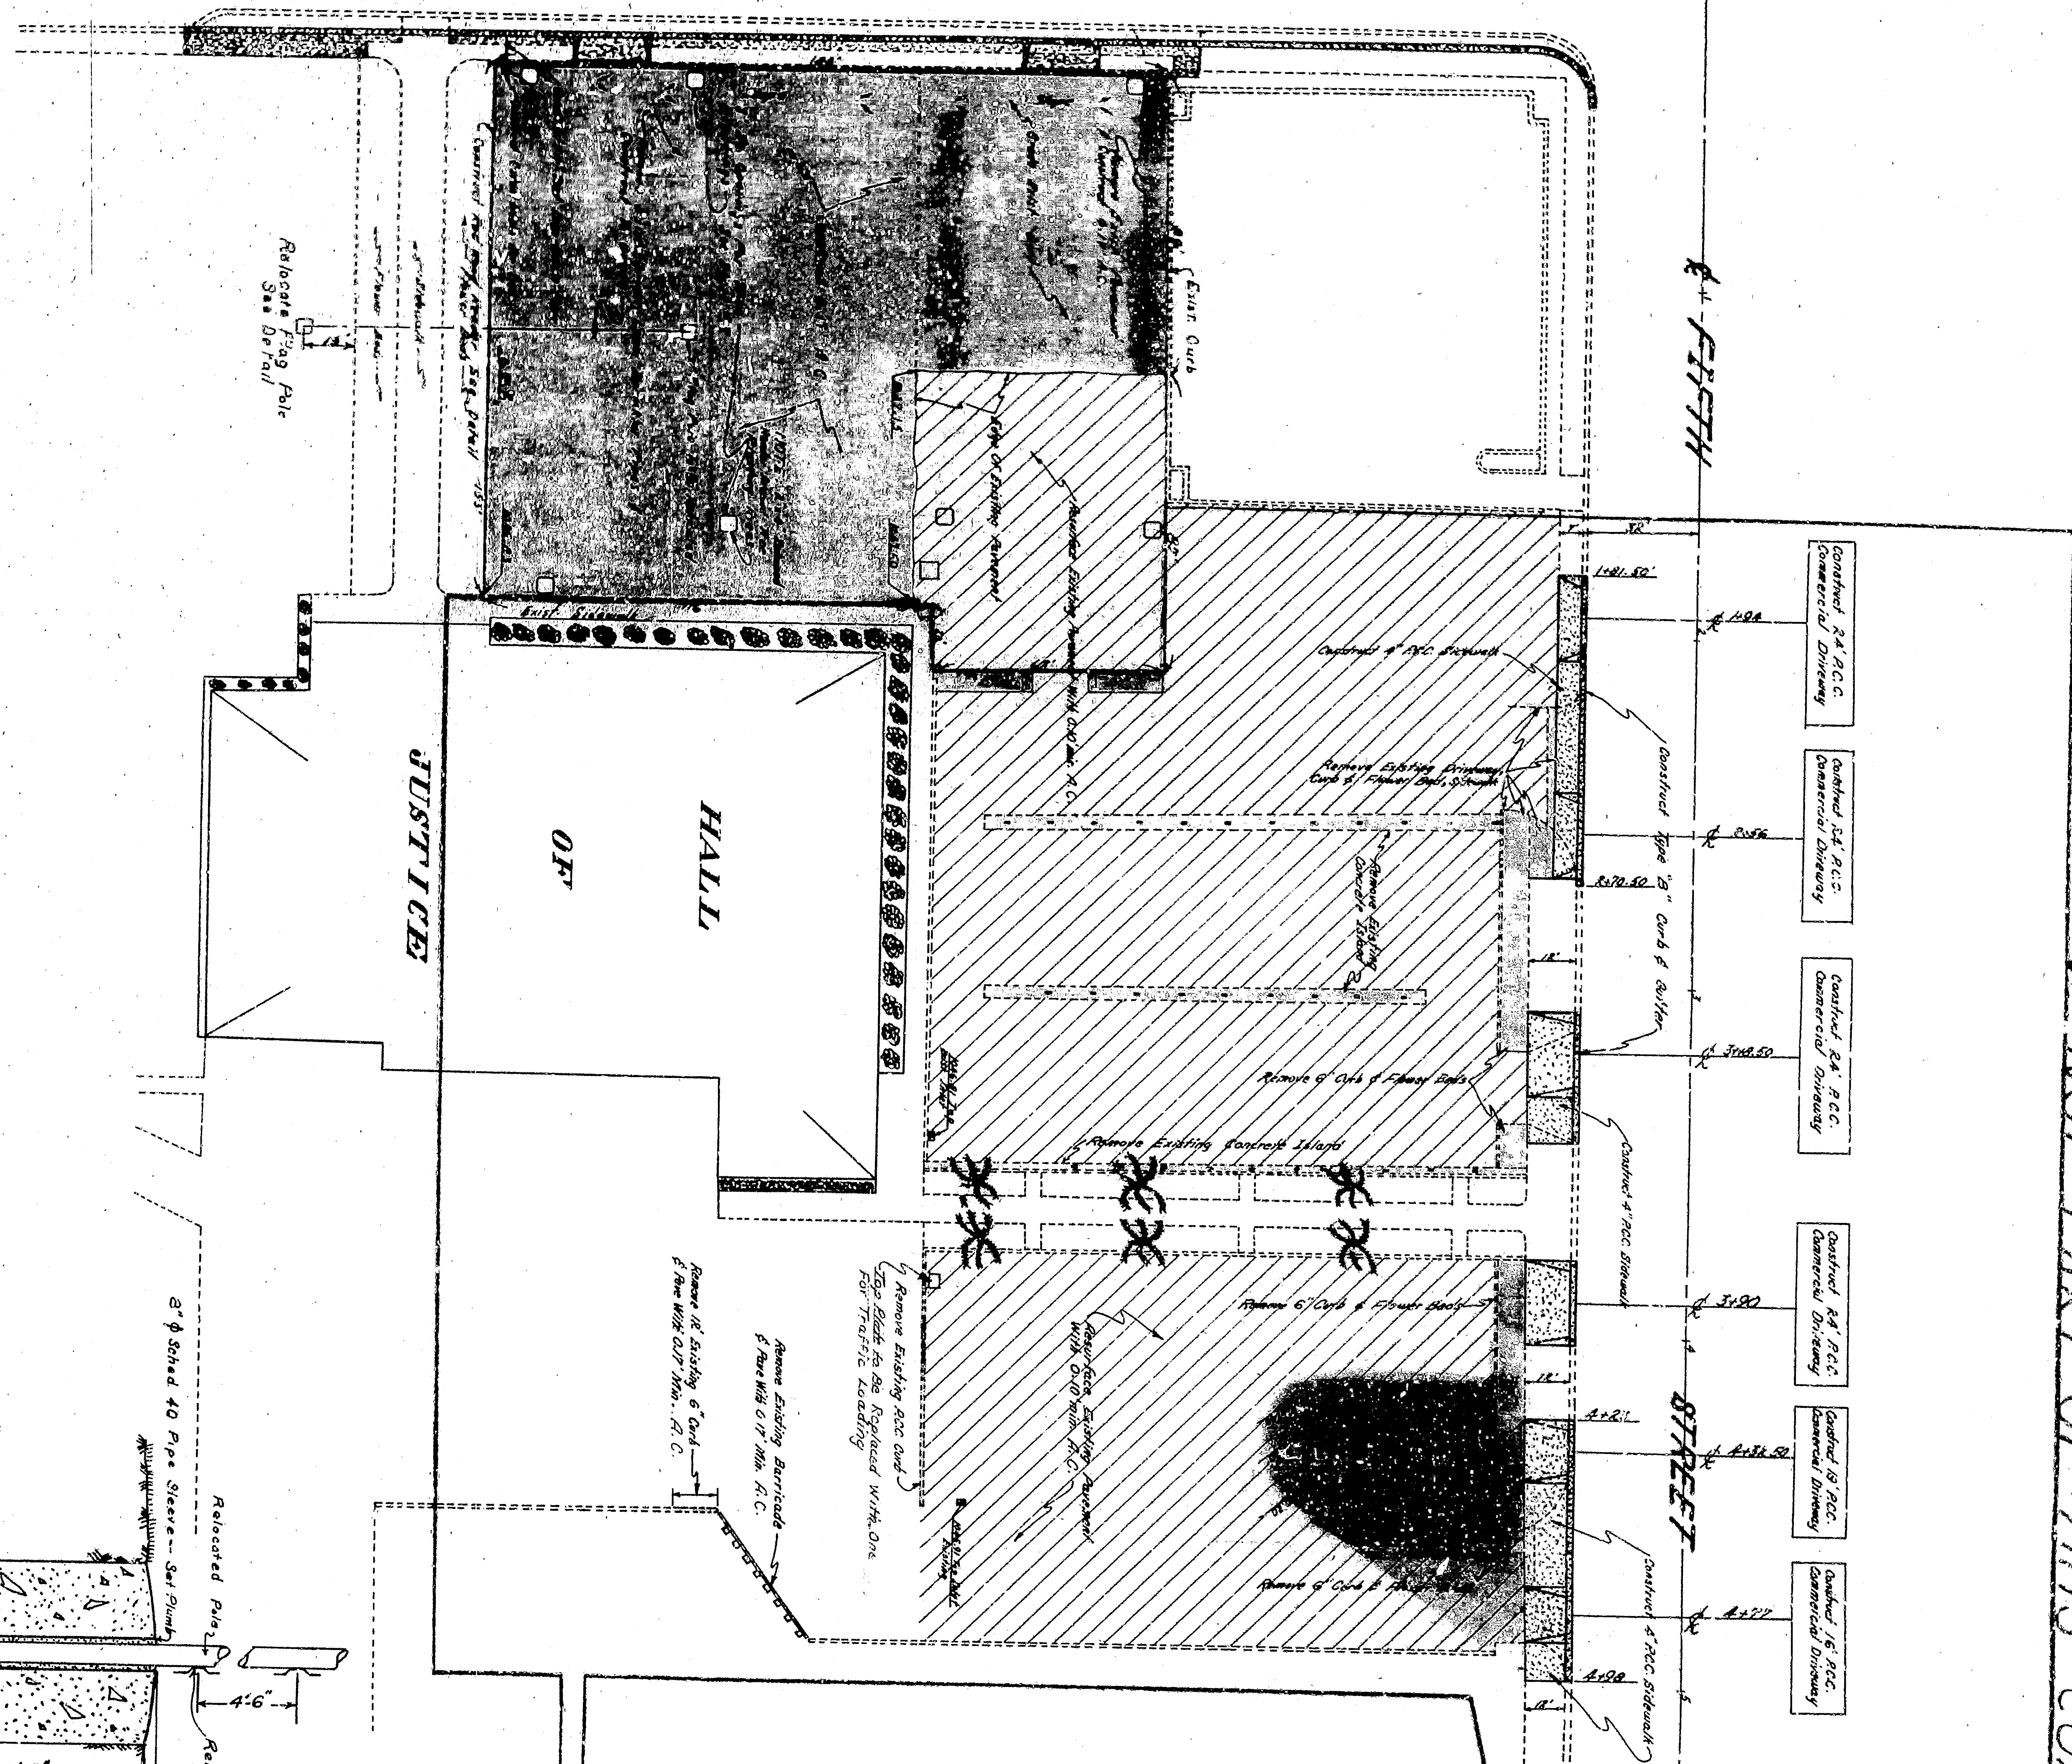


APPROVED	3-11-1964	1964
DRAWING NO.	3073	
CHECKED BY	T.C.B.	
SHEET 2 OF 3		
CITY OF SAN BERNARDINO		
DEPARTMENT OF ENGINEERING		
PARKING LOTS		
HALL OF JUSTICE		