

SECTION H-H  
NO SCALE

TYPICAL SECTION A-A  
NO SCALE

TYPICAL SECTION B-B  
NO SCALE







Prepared by:  
GARBER TRACADAS & TROY  
CIVIL ENGINEERING - LAND SURVEYING  
350 NORTH ARCONHEAD AVE.  
SAN BERNARDINO, CALIF.

FRANK TRACADAS RCE # 1447

APPROVED:	DATE:	27 7 1963
REGISTERED CIVIL ENGINEER NO. 1447		
PROJECT:	STREET IMPROVEMENT PLANS - WATERMAN AVENUE & NINTH STREET	
LOCATION:	NINTH ST. STA. 0+00 TO STA. 4+18.50 EAST WATERMAN AVE. STA. 0+00 TO STA. 2+57.25 SOUTH	
DRAWN BY:	J. R. B. G.	
CHECKED BY:	J. R. B. G.	
SHEET /	2009	
SHEETS	OF 2 SHEETS	



 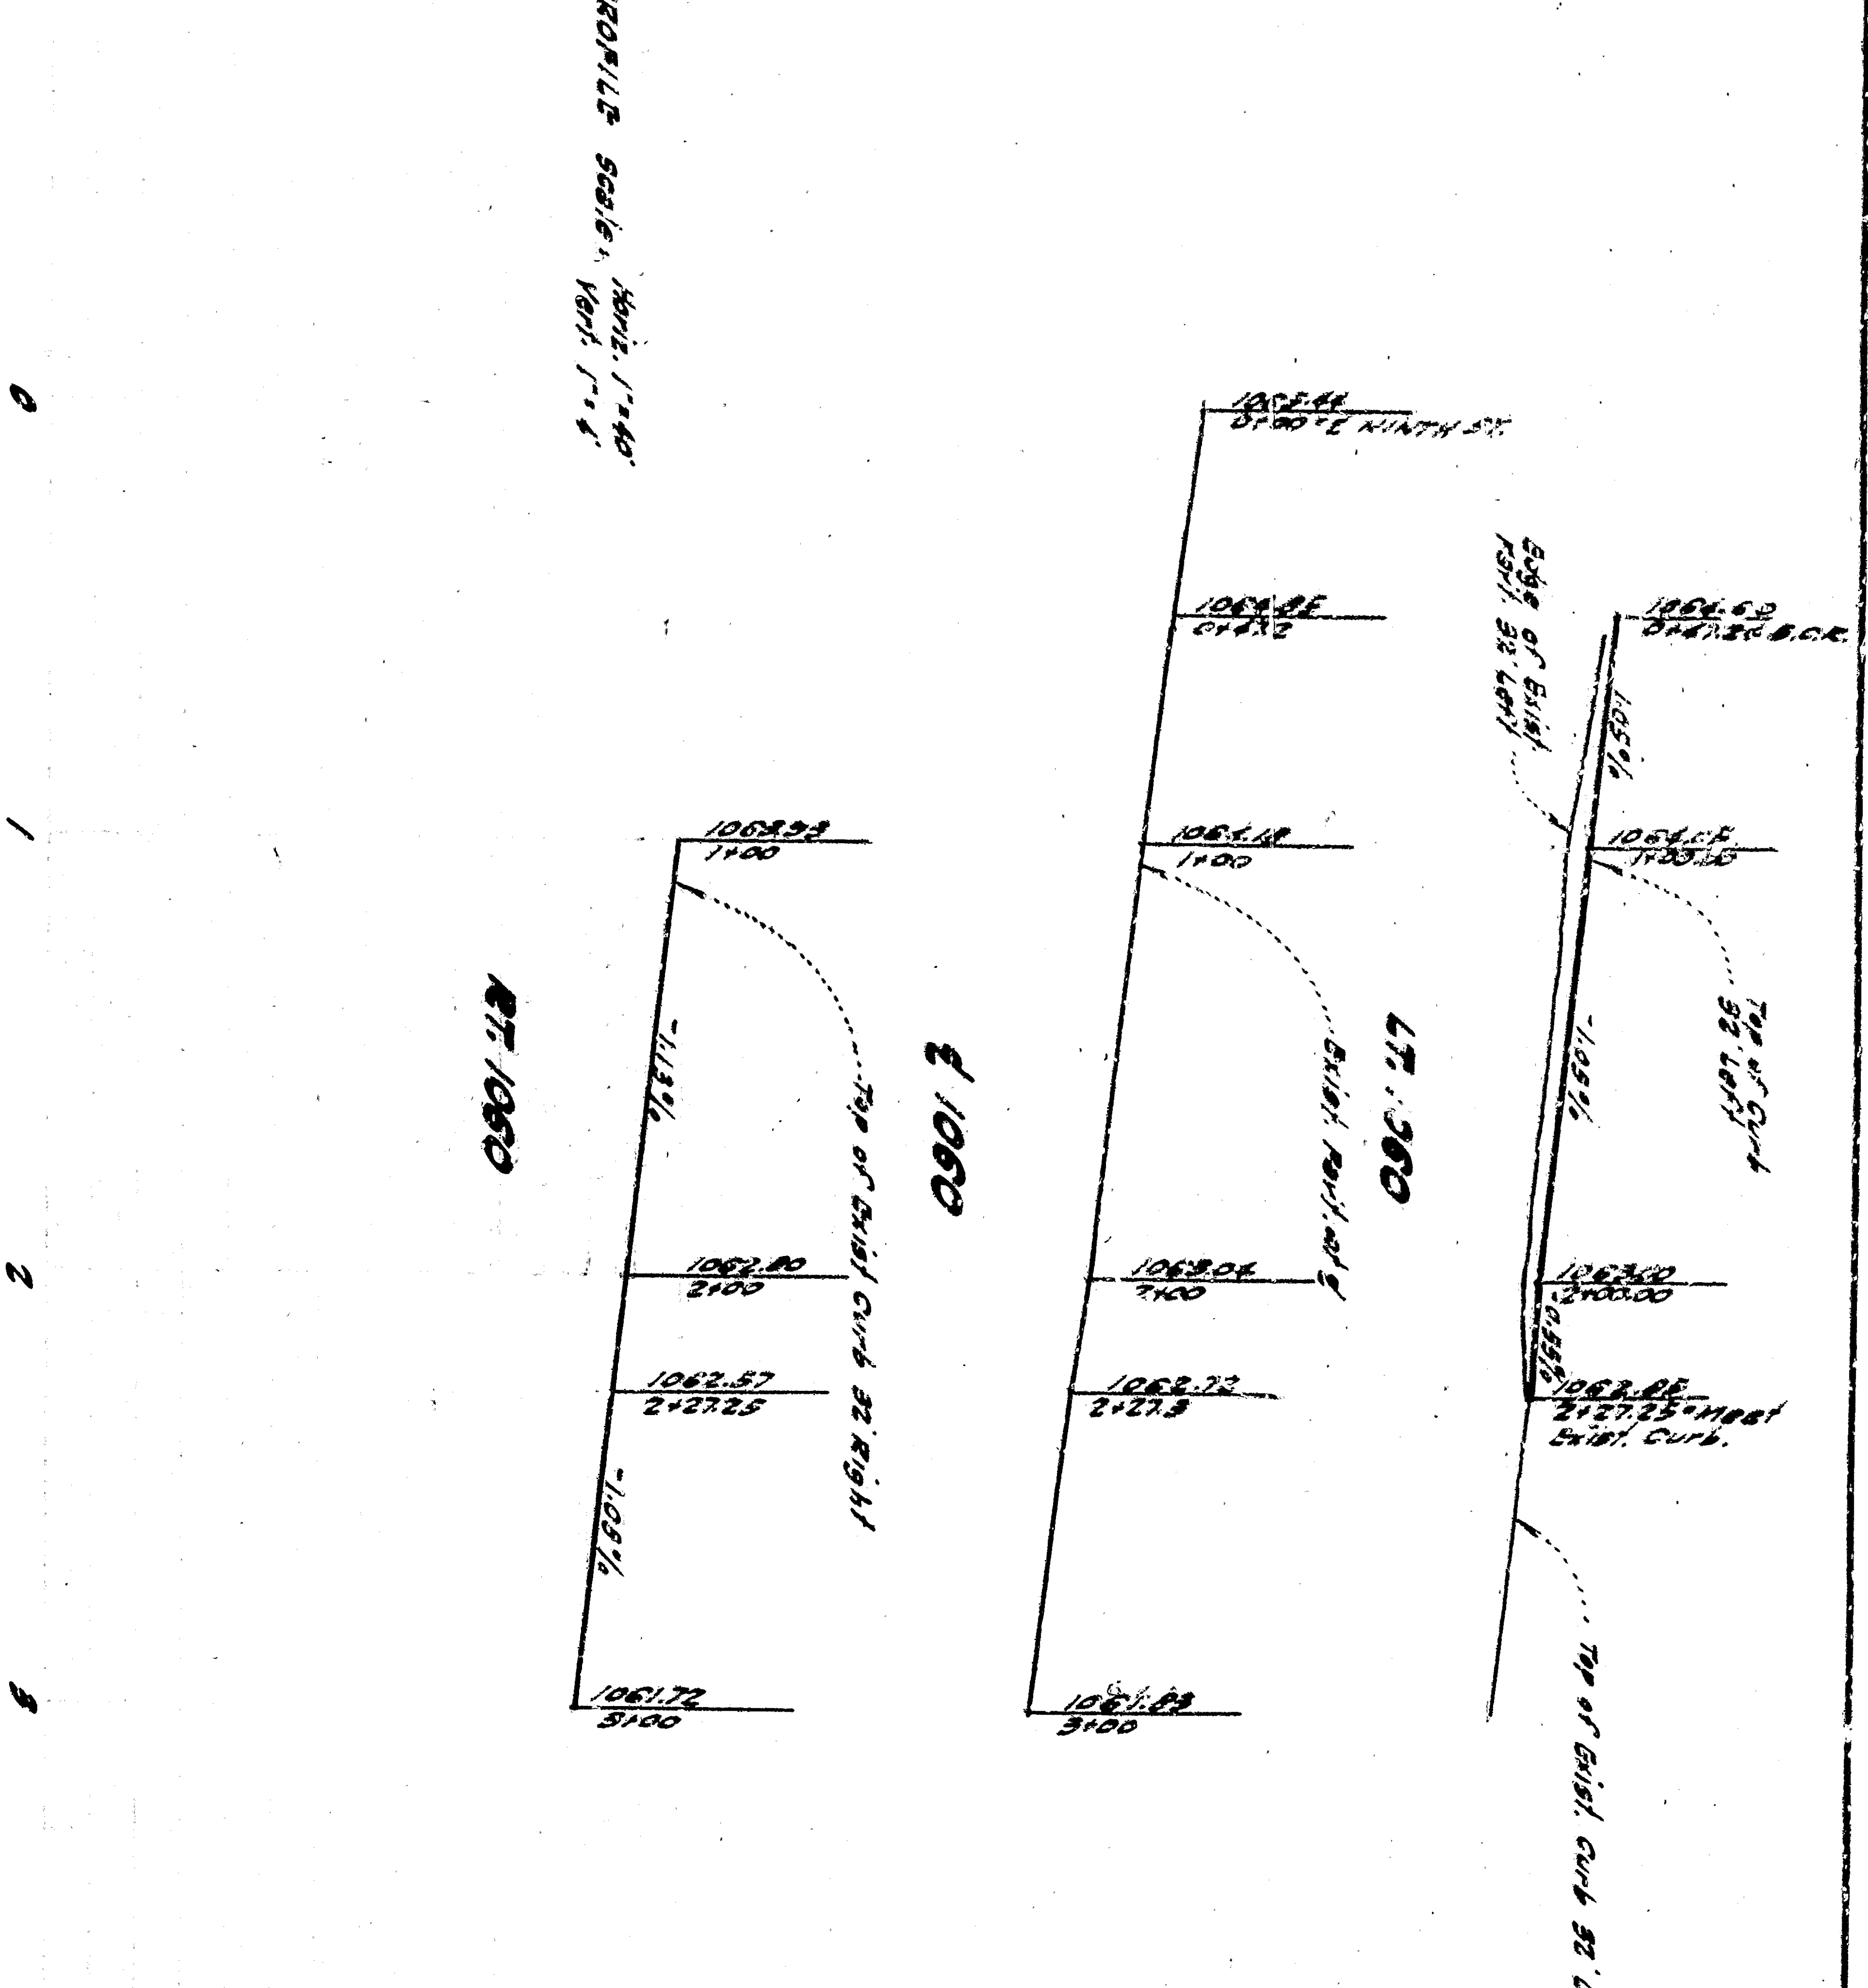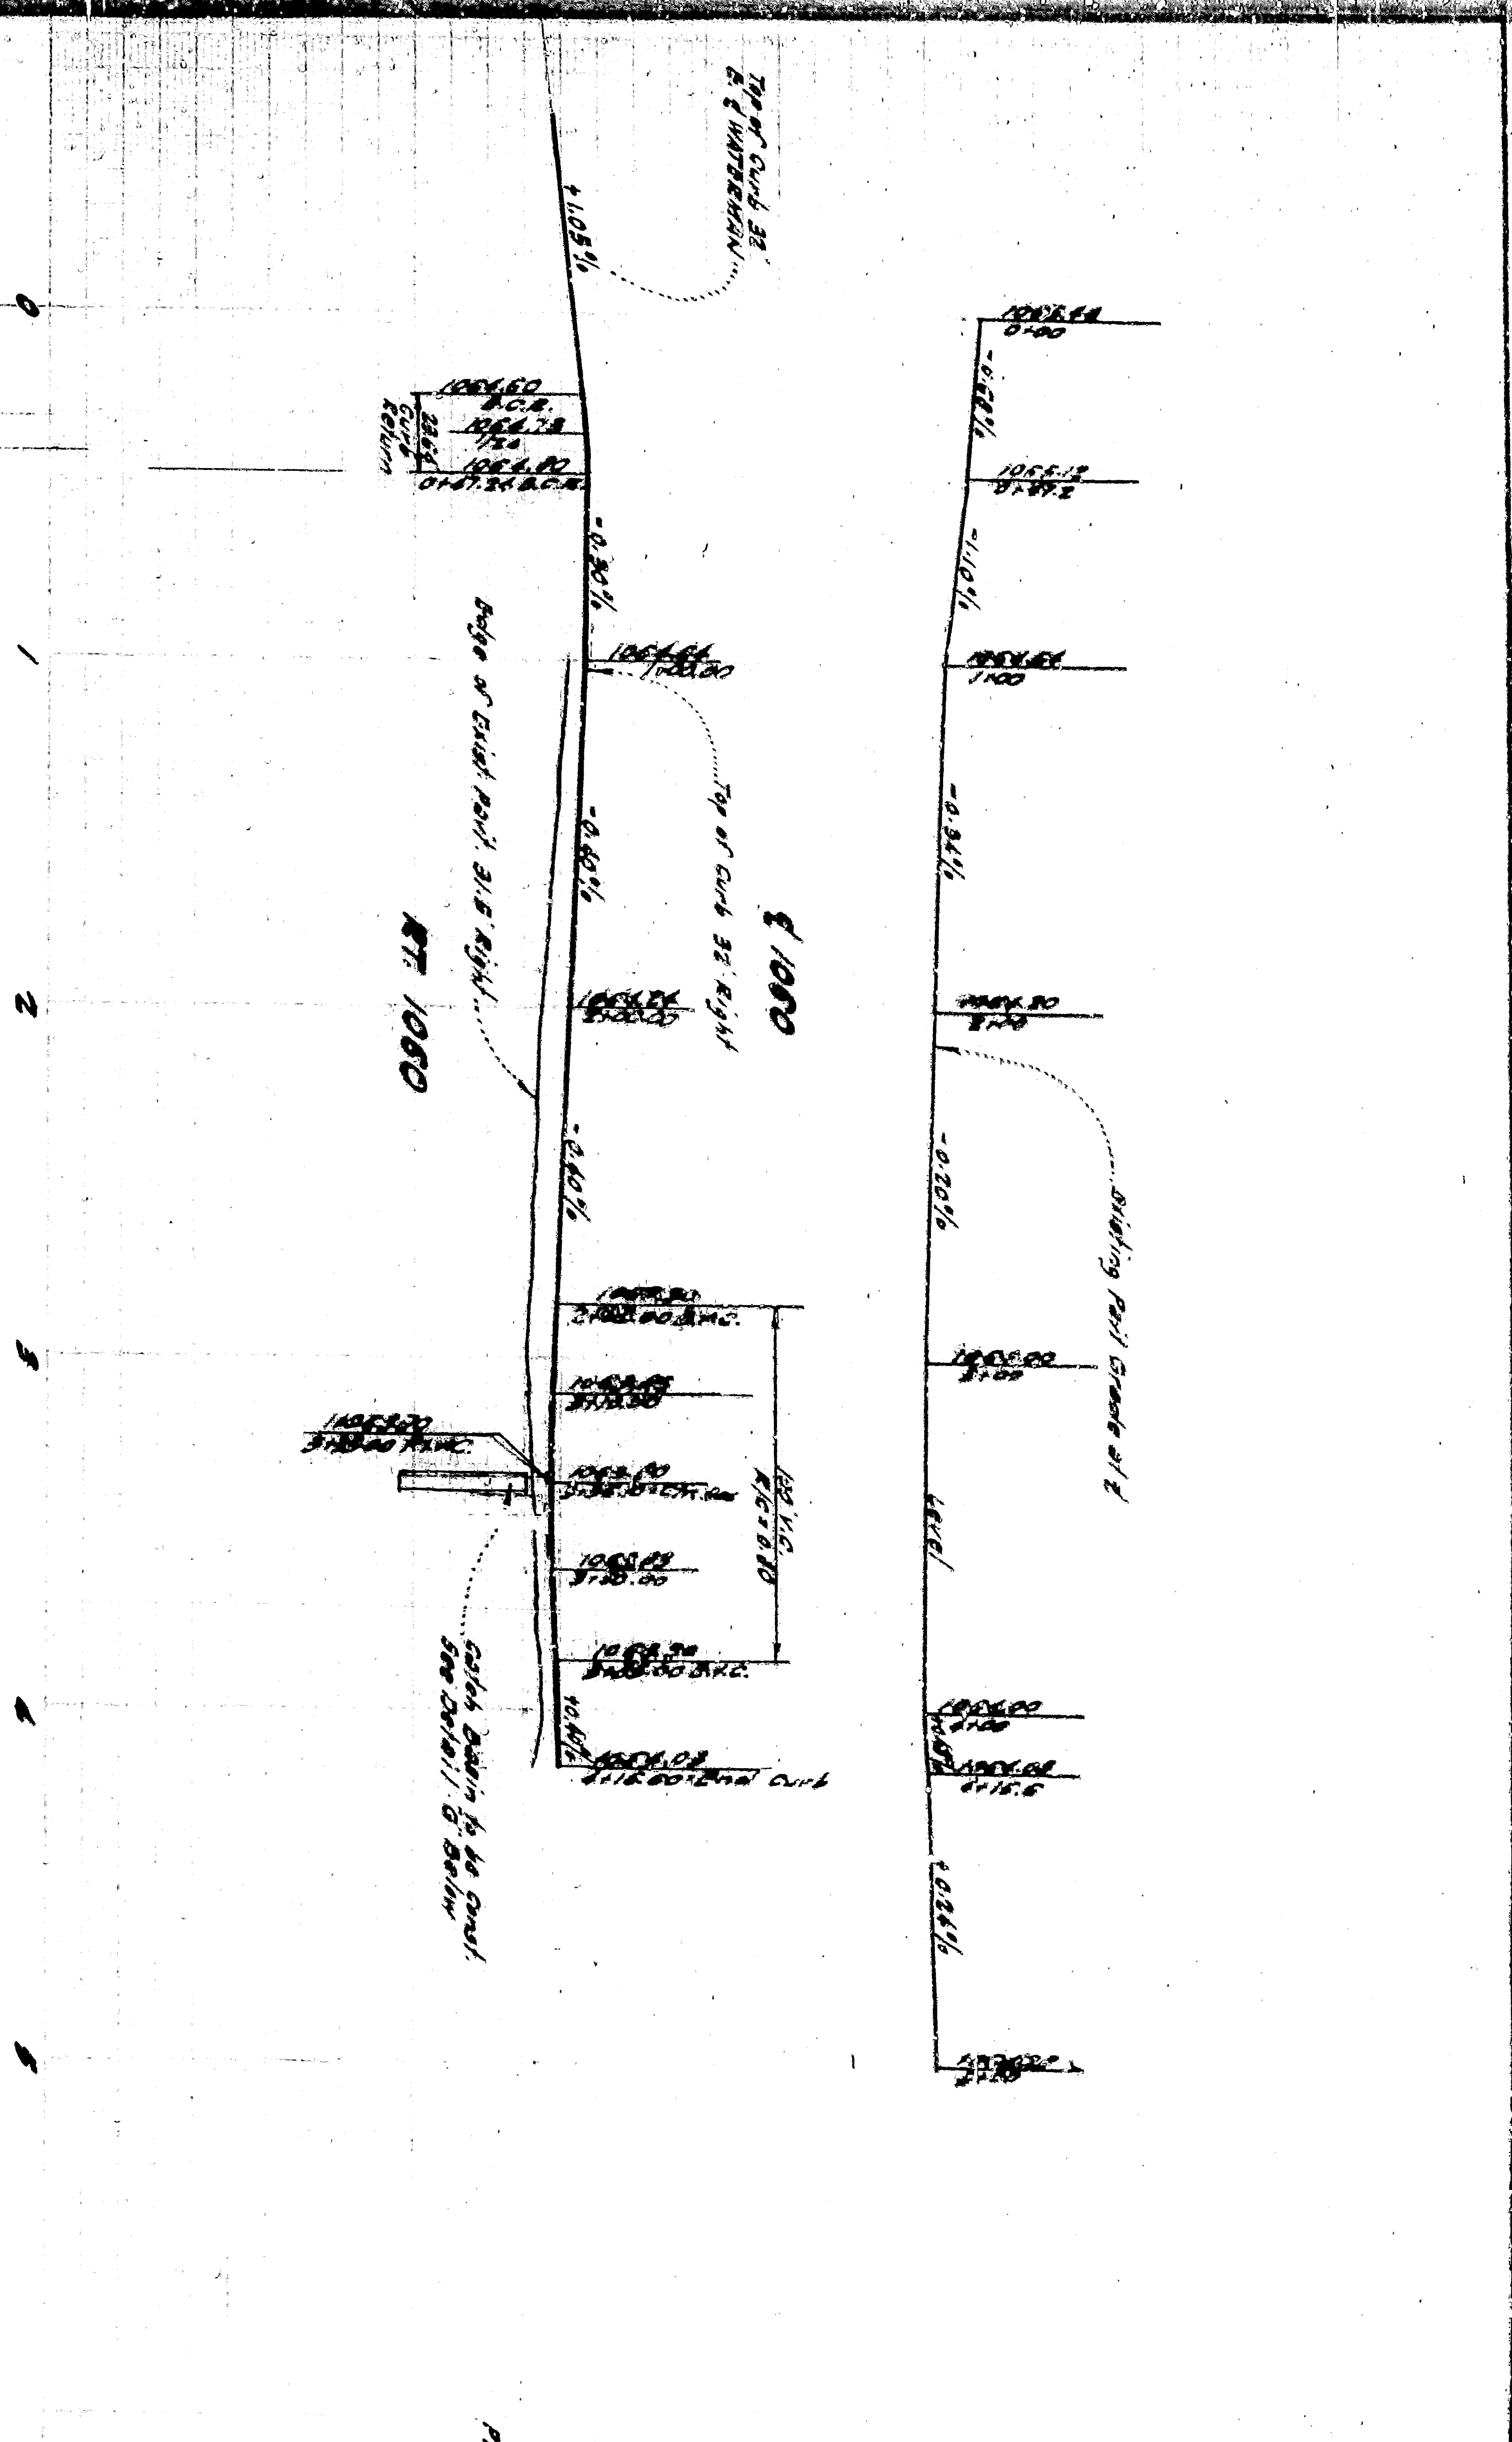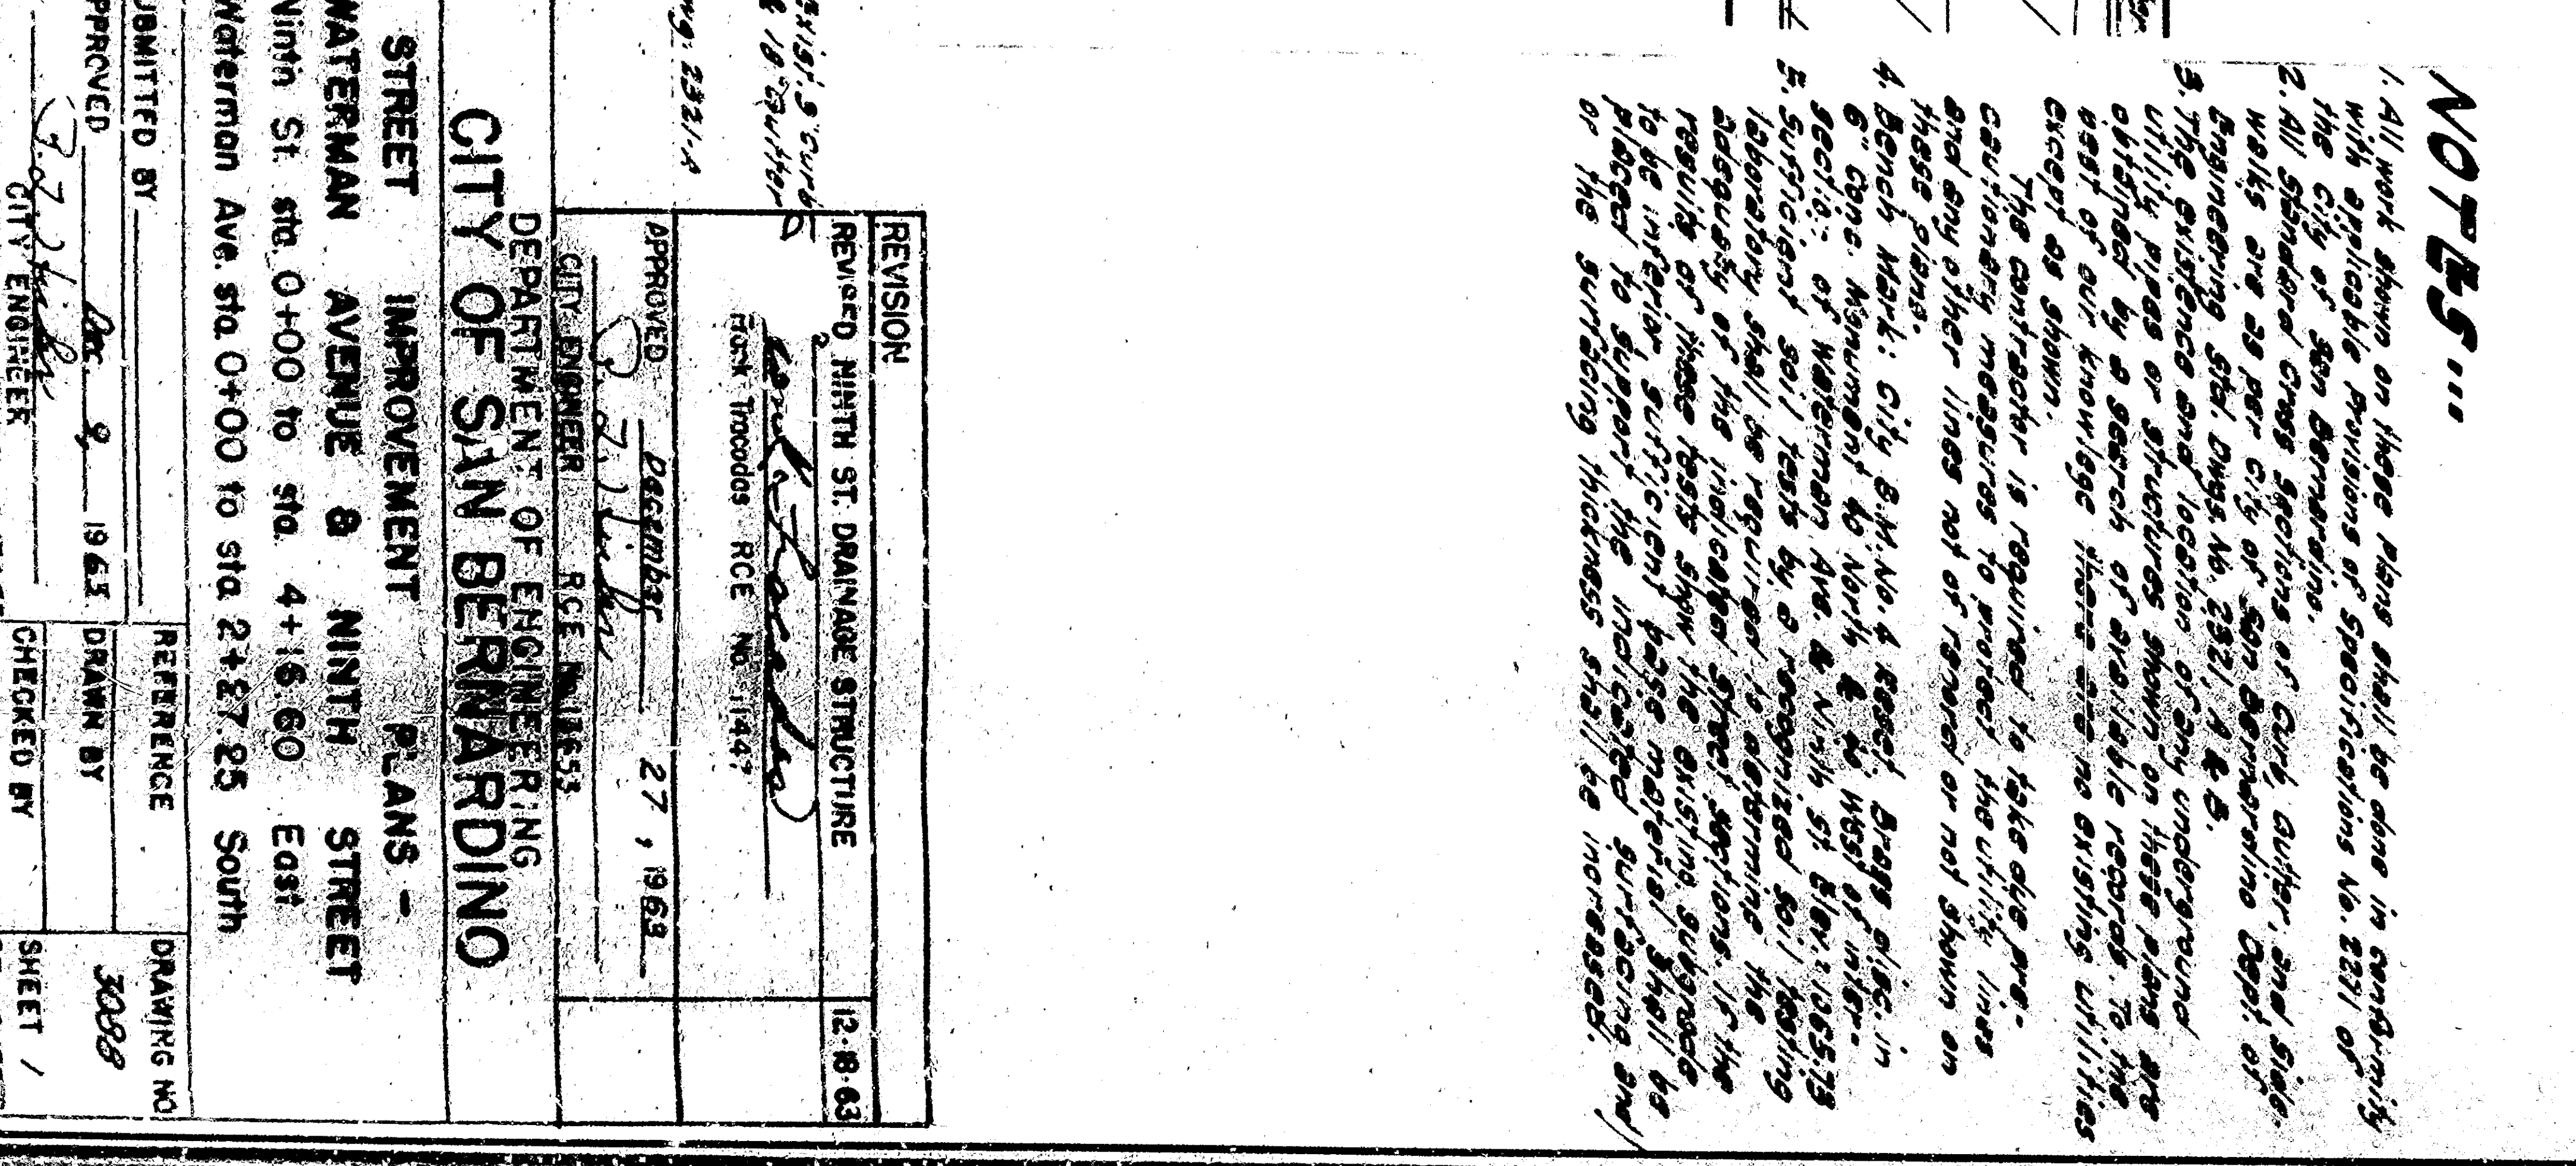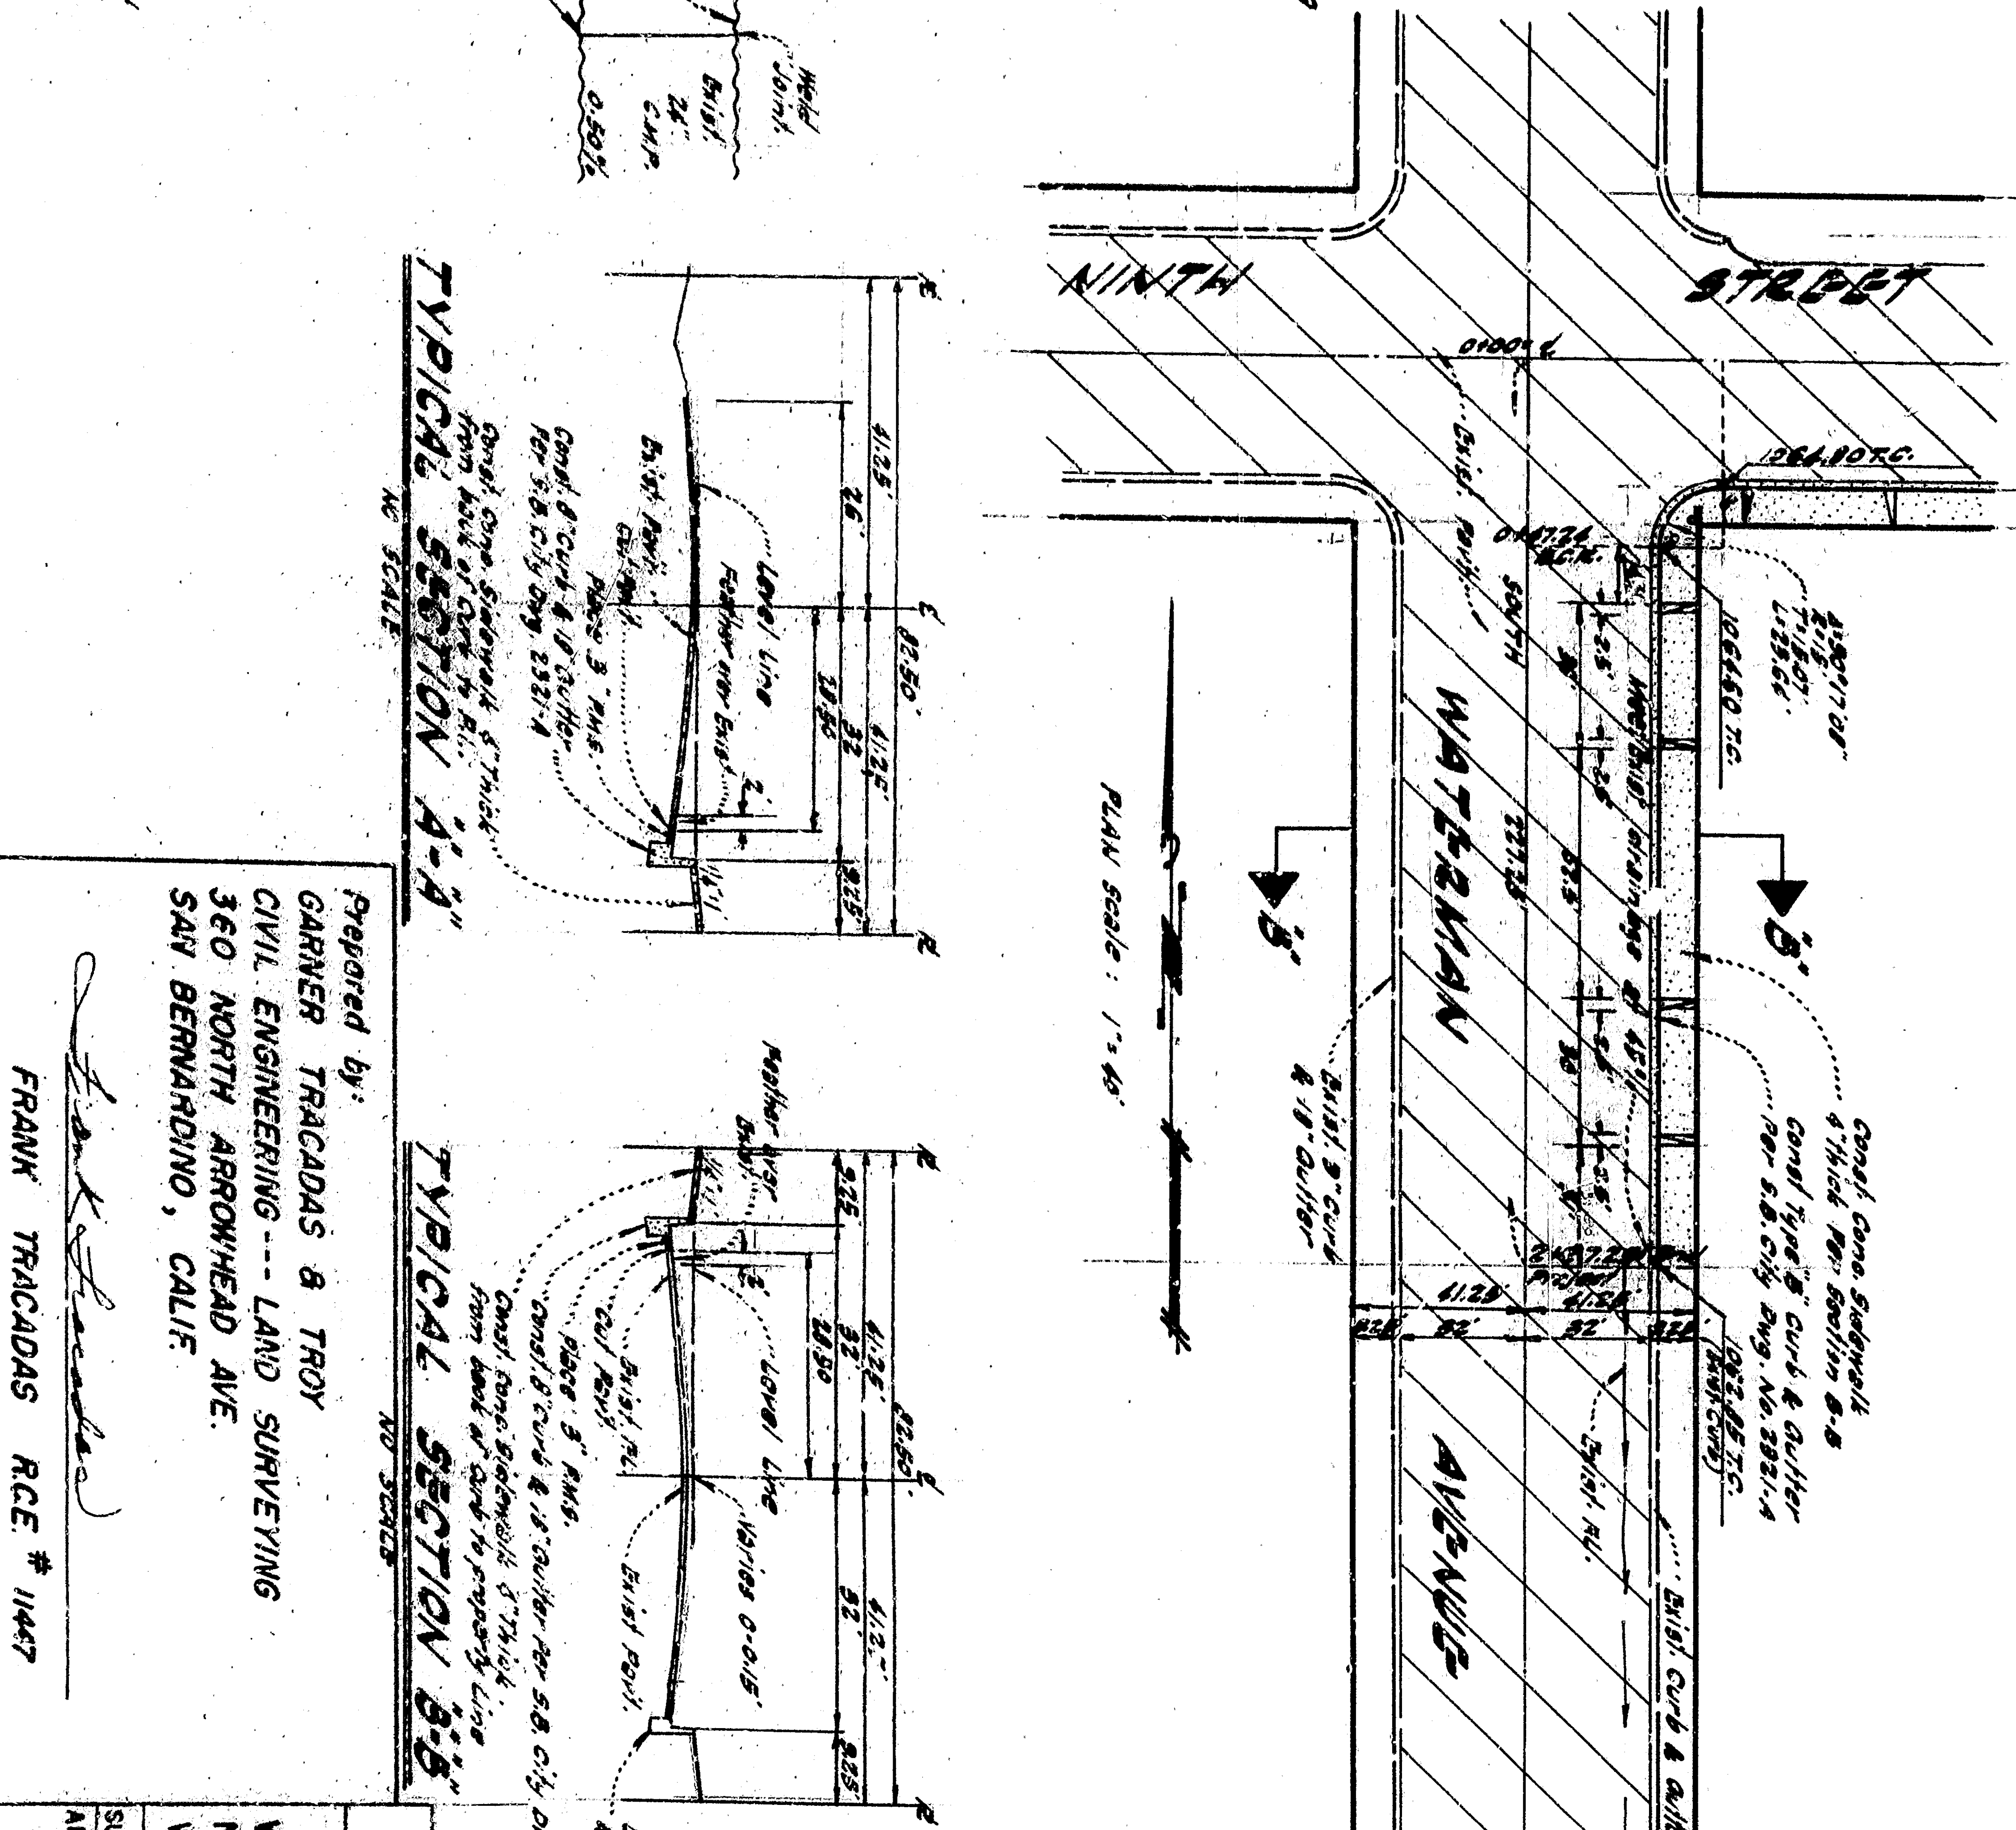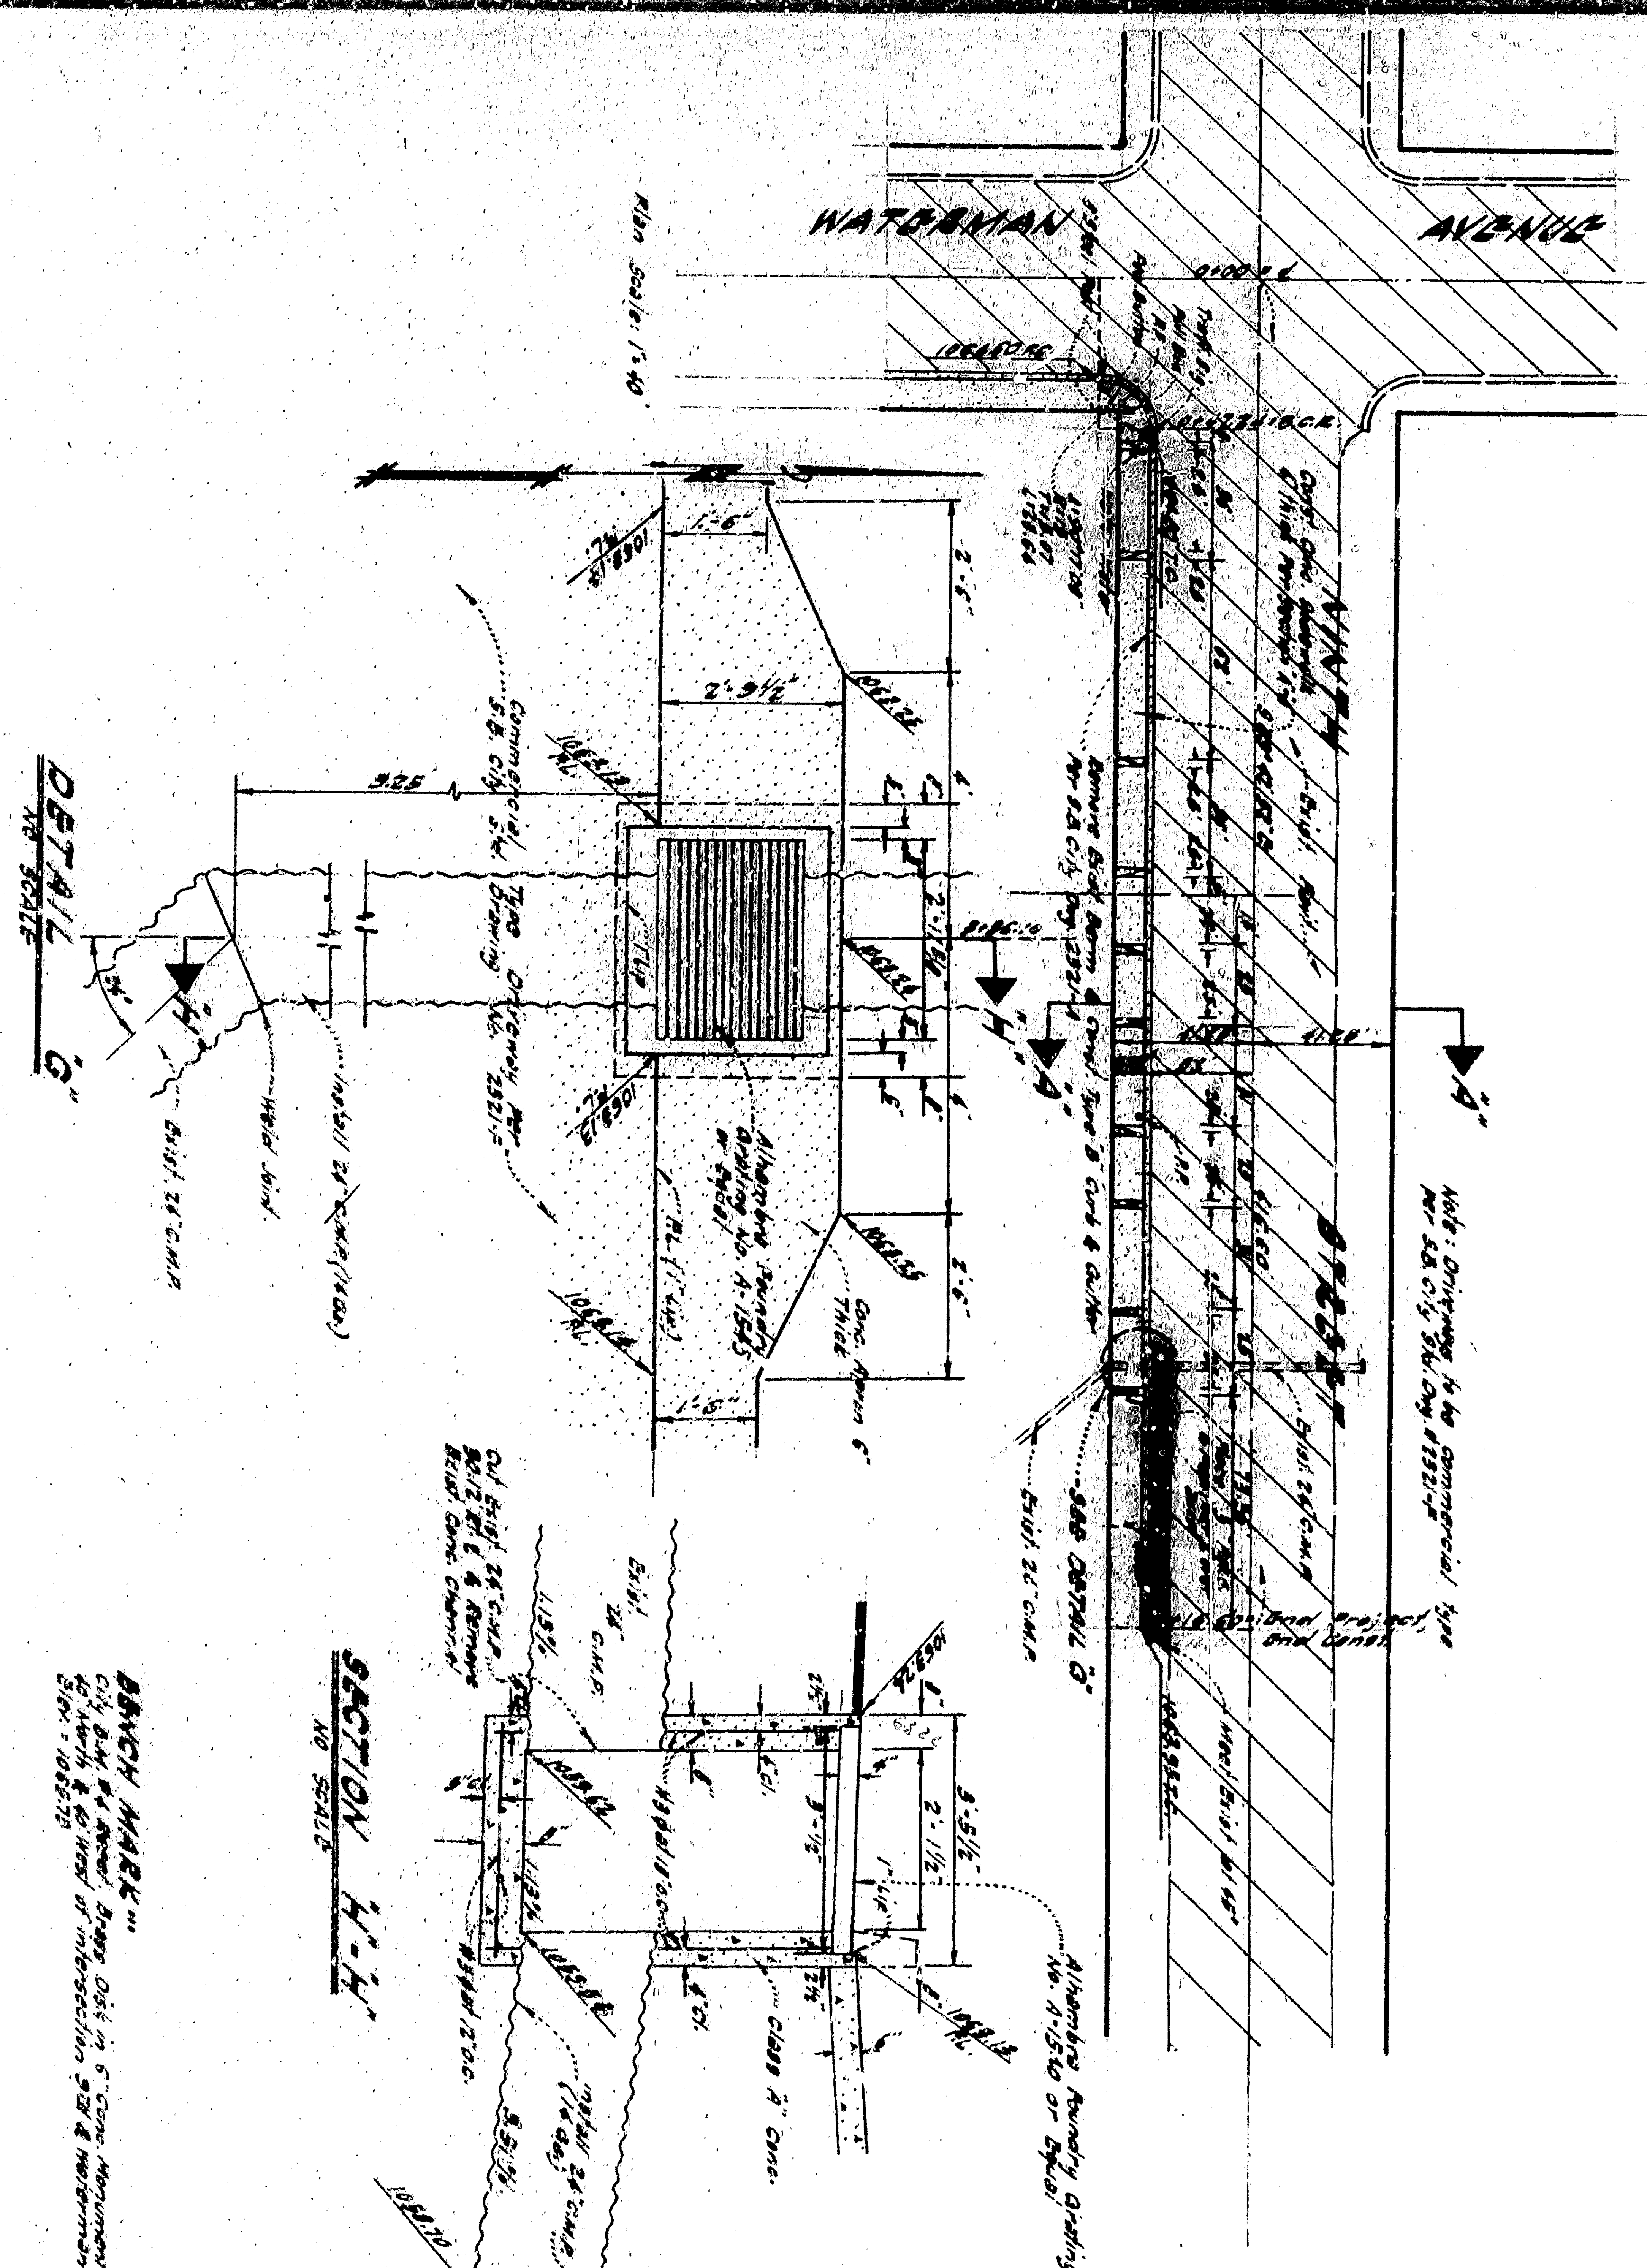

DETAIL G

SECTION H-H

TYPICAL SECTION A-A

TYPICAL SECTION B-B

Prepared by:  
 GARNER TRACADAS & TROY  
 CIVIL ENGINEERING - LAND SURVEYING  
 350 NORTH ARCONHEAD AVE.  
 SAN BERNARDINO, CALIF.

FRANK TRACADAS RCE # 1447


REVISION  
 CITY OF SAN BERNARDINO  
 DEPARTMENT OF ENGINEERING  
 STREET IMPROVEMENT PLANS -  
 WATERMAN AVENUE & NINTH STREET  

**NOTES...**  
