
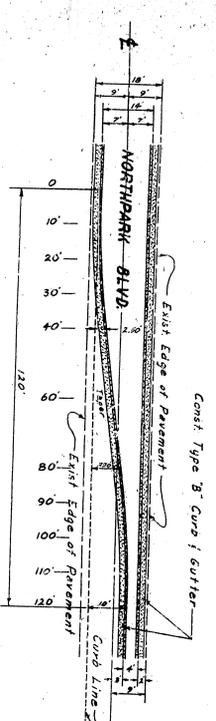


GENERAL NOTES

- All work embodied on these plans shall be done in conformity with applicable provisions of Standard Specifications No. 2111 Standard Drawing No. 3321 on file in the Office of the City Engineer.
- Payment for all removals, earthwork and watering shall be included in price paid for other contract items of work; a additional compensation will be allowed herefor.
- Adjust Sewer Manholes to grade after completion of paving- Sta. 2+100, Sta. 8+00.

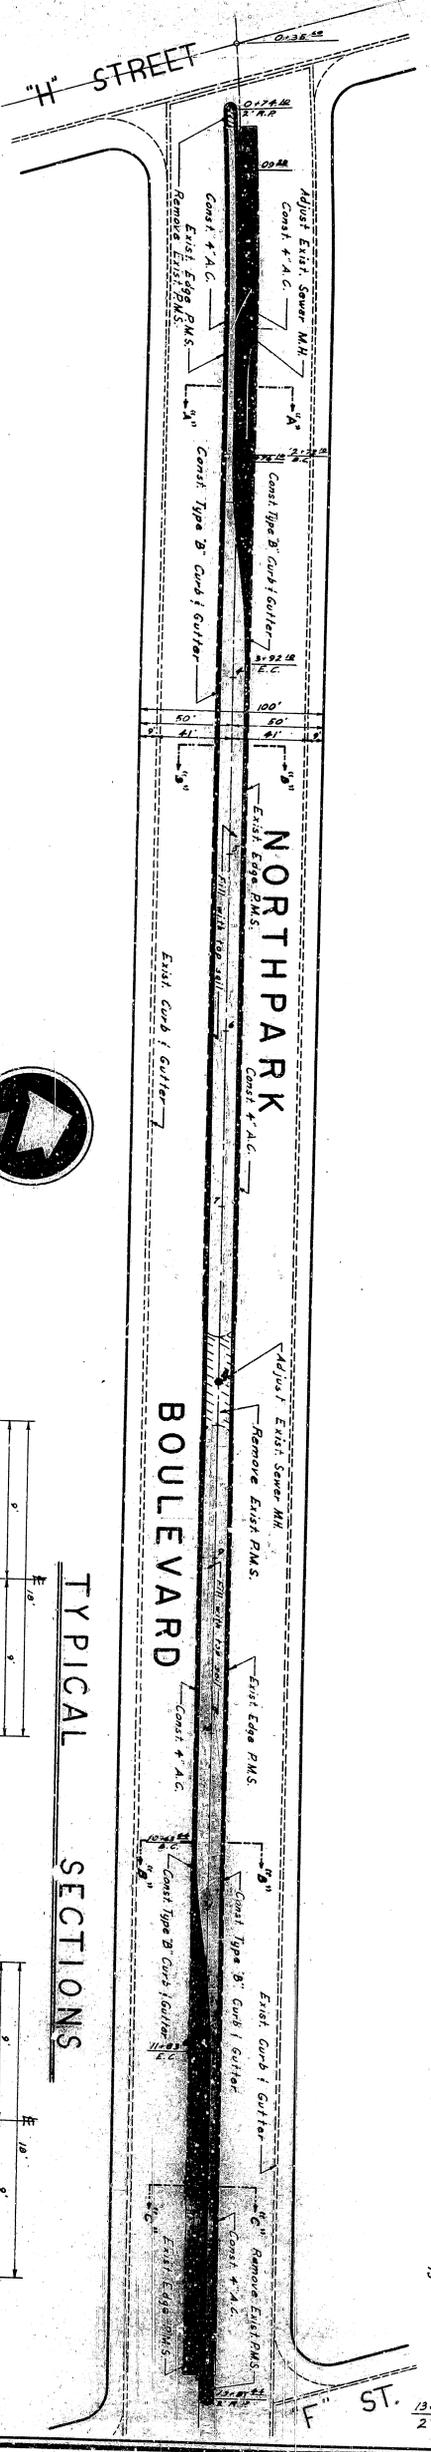


TRANSITION DATA

DIST	OFFSET
0	0
10	0.16
20	0.62
30	1.41
40	2.80
60	5.00
80	7.90
90	8.99
100	9.84
110	9.84
120	10.00



SCALE: 1" = 40'

TYPICAL SECTIONS

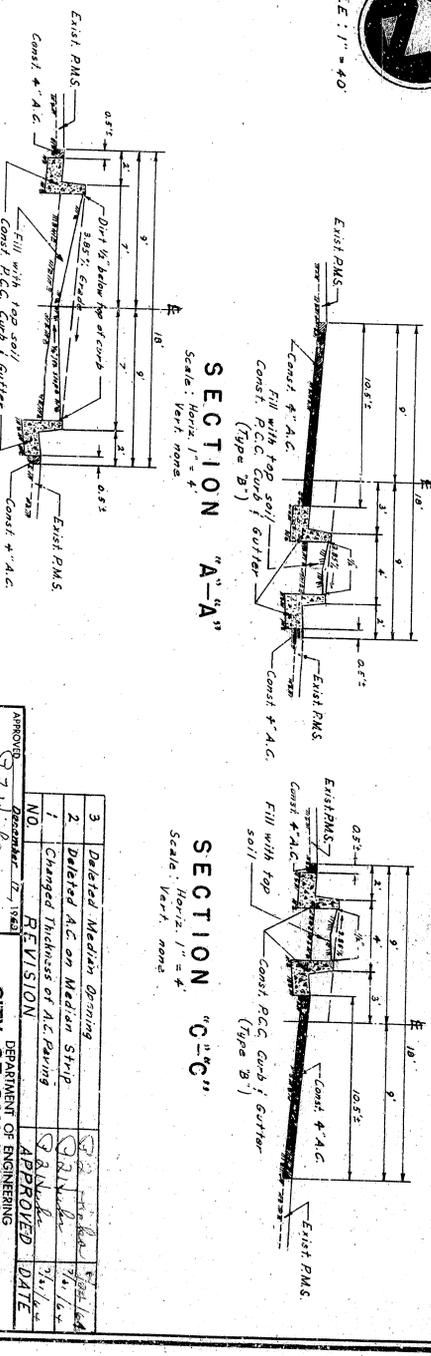

SECTION "B-B"



NO.	REVISION	DATE


CITY OF SAN BERNARDINO
DEPARTMENT OF ENGINEERING
NORTH PARK BOULEVARD
BETWEEN "H" STREET & "F" STREET
CURB & GUTTER, PAVING



CURB TRANSITION DETAIL

SCALE: 1" = 20'

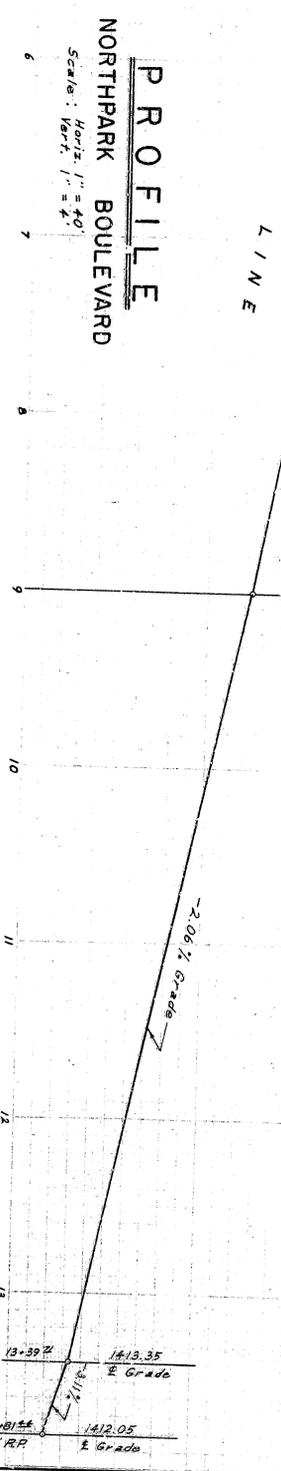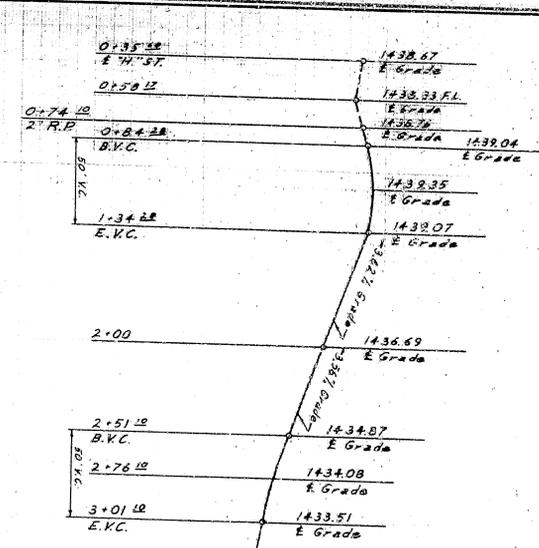

GENERAL NOTES

- All work embodied on these plans shall be done in conformity with applicable provisions of Standard Specifications No. 2111 of Standard Drawings No. 3321 on file in the Office of the City Engineer.
- Payment for all removals, earthwork and watering shall be included in price paid for other contract items of work if additional compensation will be allowed therefor.
- Adjust Sewer Manholes to grade after completion of paving - Sta. 2+100, Sta. 8+00.

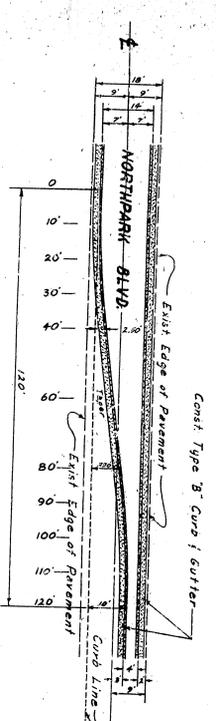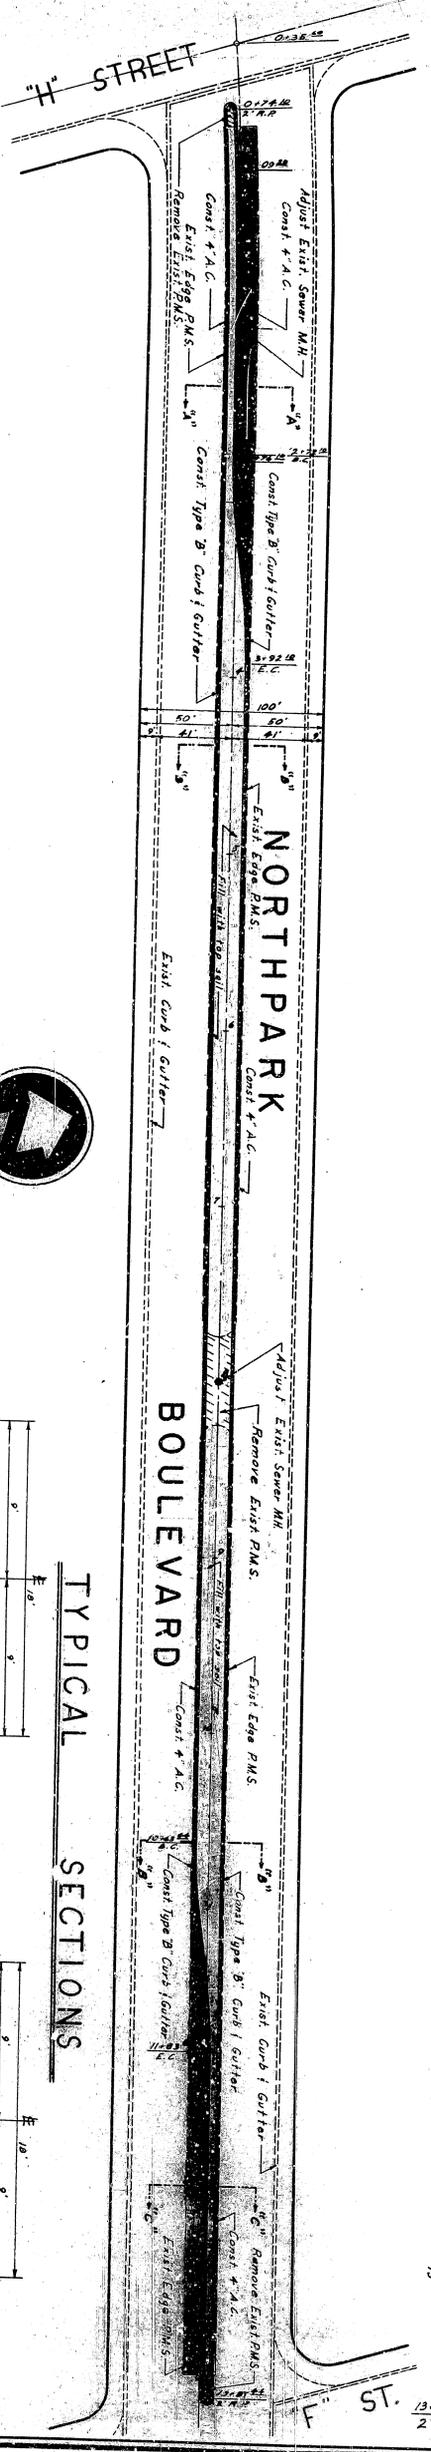


TRANSITION DATA

DIST	OFFSET
0	0
10	0.16
20	0.62
30	1.41
40	2.80
60	5.00
80	7.90
90	8.99
100	9.84
110	9.84
120	10.00



SCALE: 1" = 40'

TYPICAL SECTIONS

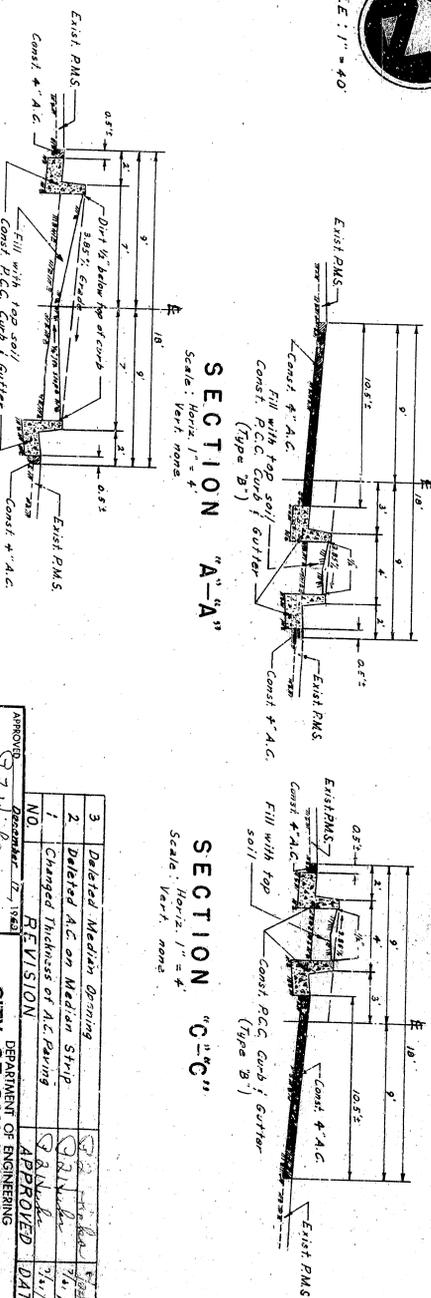

SECTION "B-B"

NO.	REVISION	DATE


CITY OF SAN BERNARDINO
DEPARTMENT OF ENGINEERING
NORTH PARK BOULEVARD
BETWEEN "H" STREET & "F" STREET
CURB & GUTTER, PAVING

REGISTERED CIVIL ENGINEER NO. 12623
3092 SHEET 1 OF 1 RECON. ROAD