



EL 112000

EL 112000

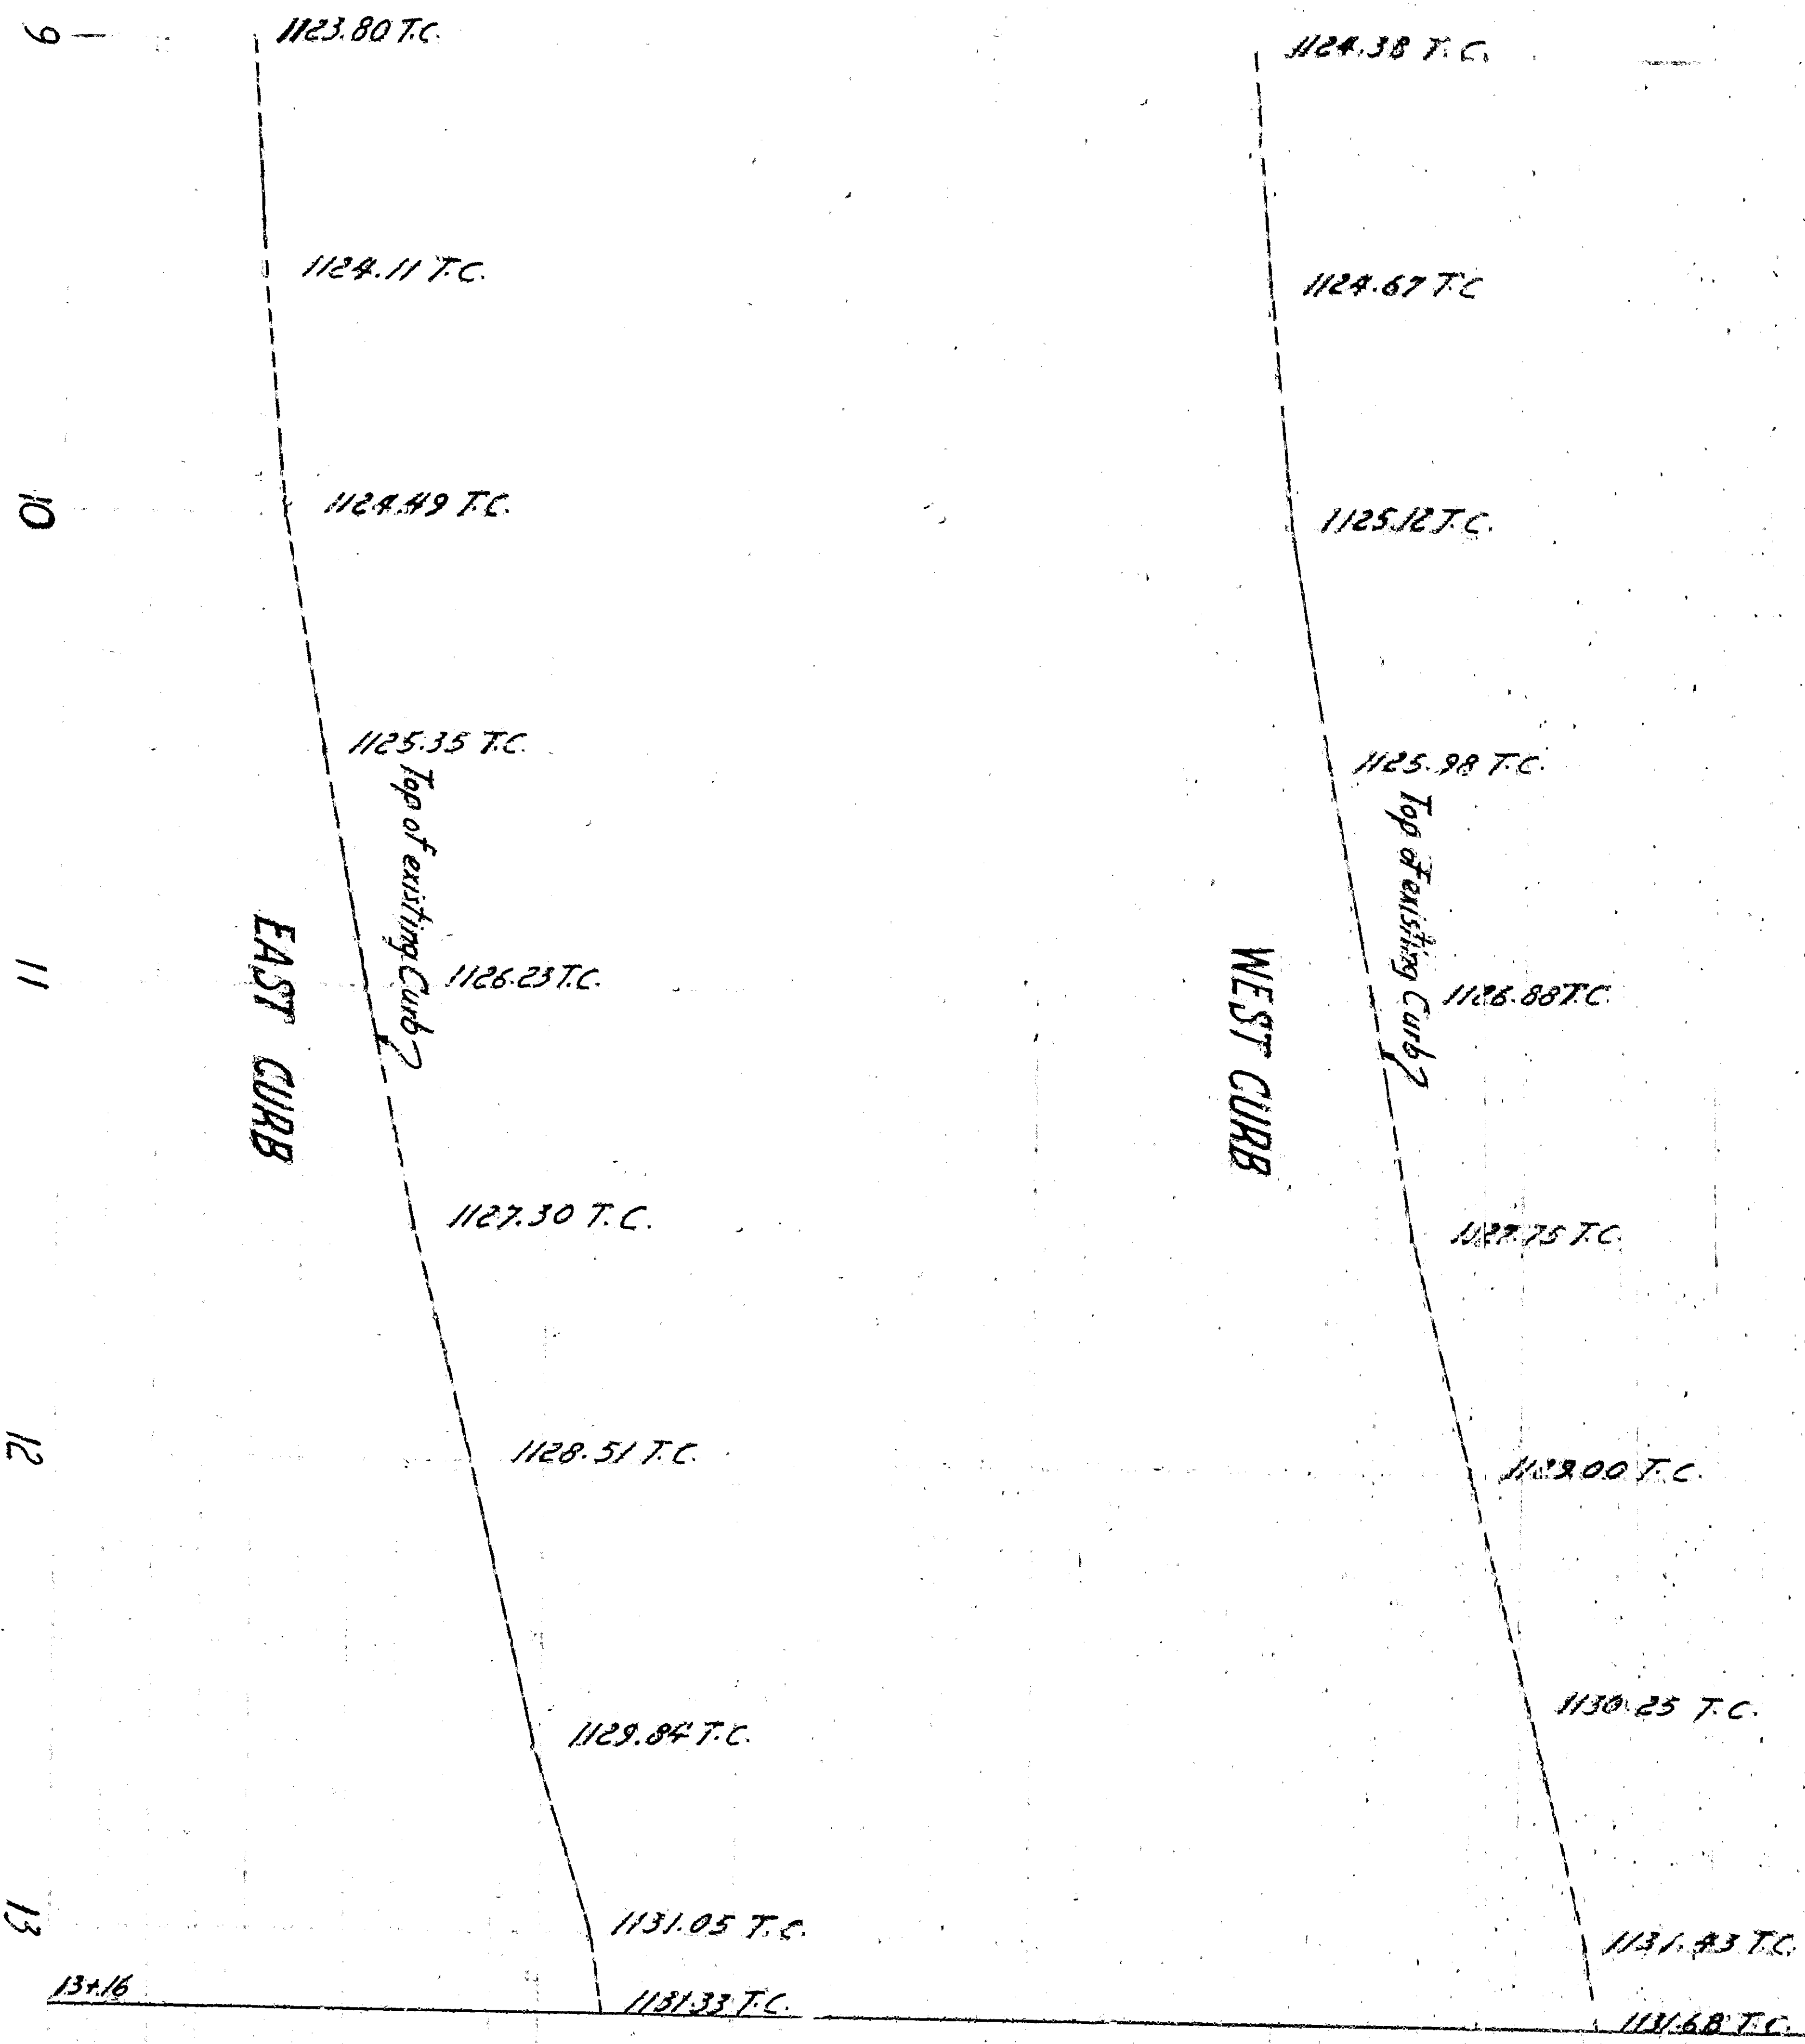


13+56.25 ±
R. OF 71/4 SP.

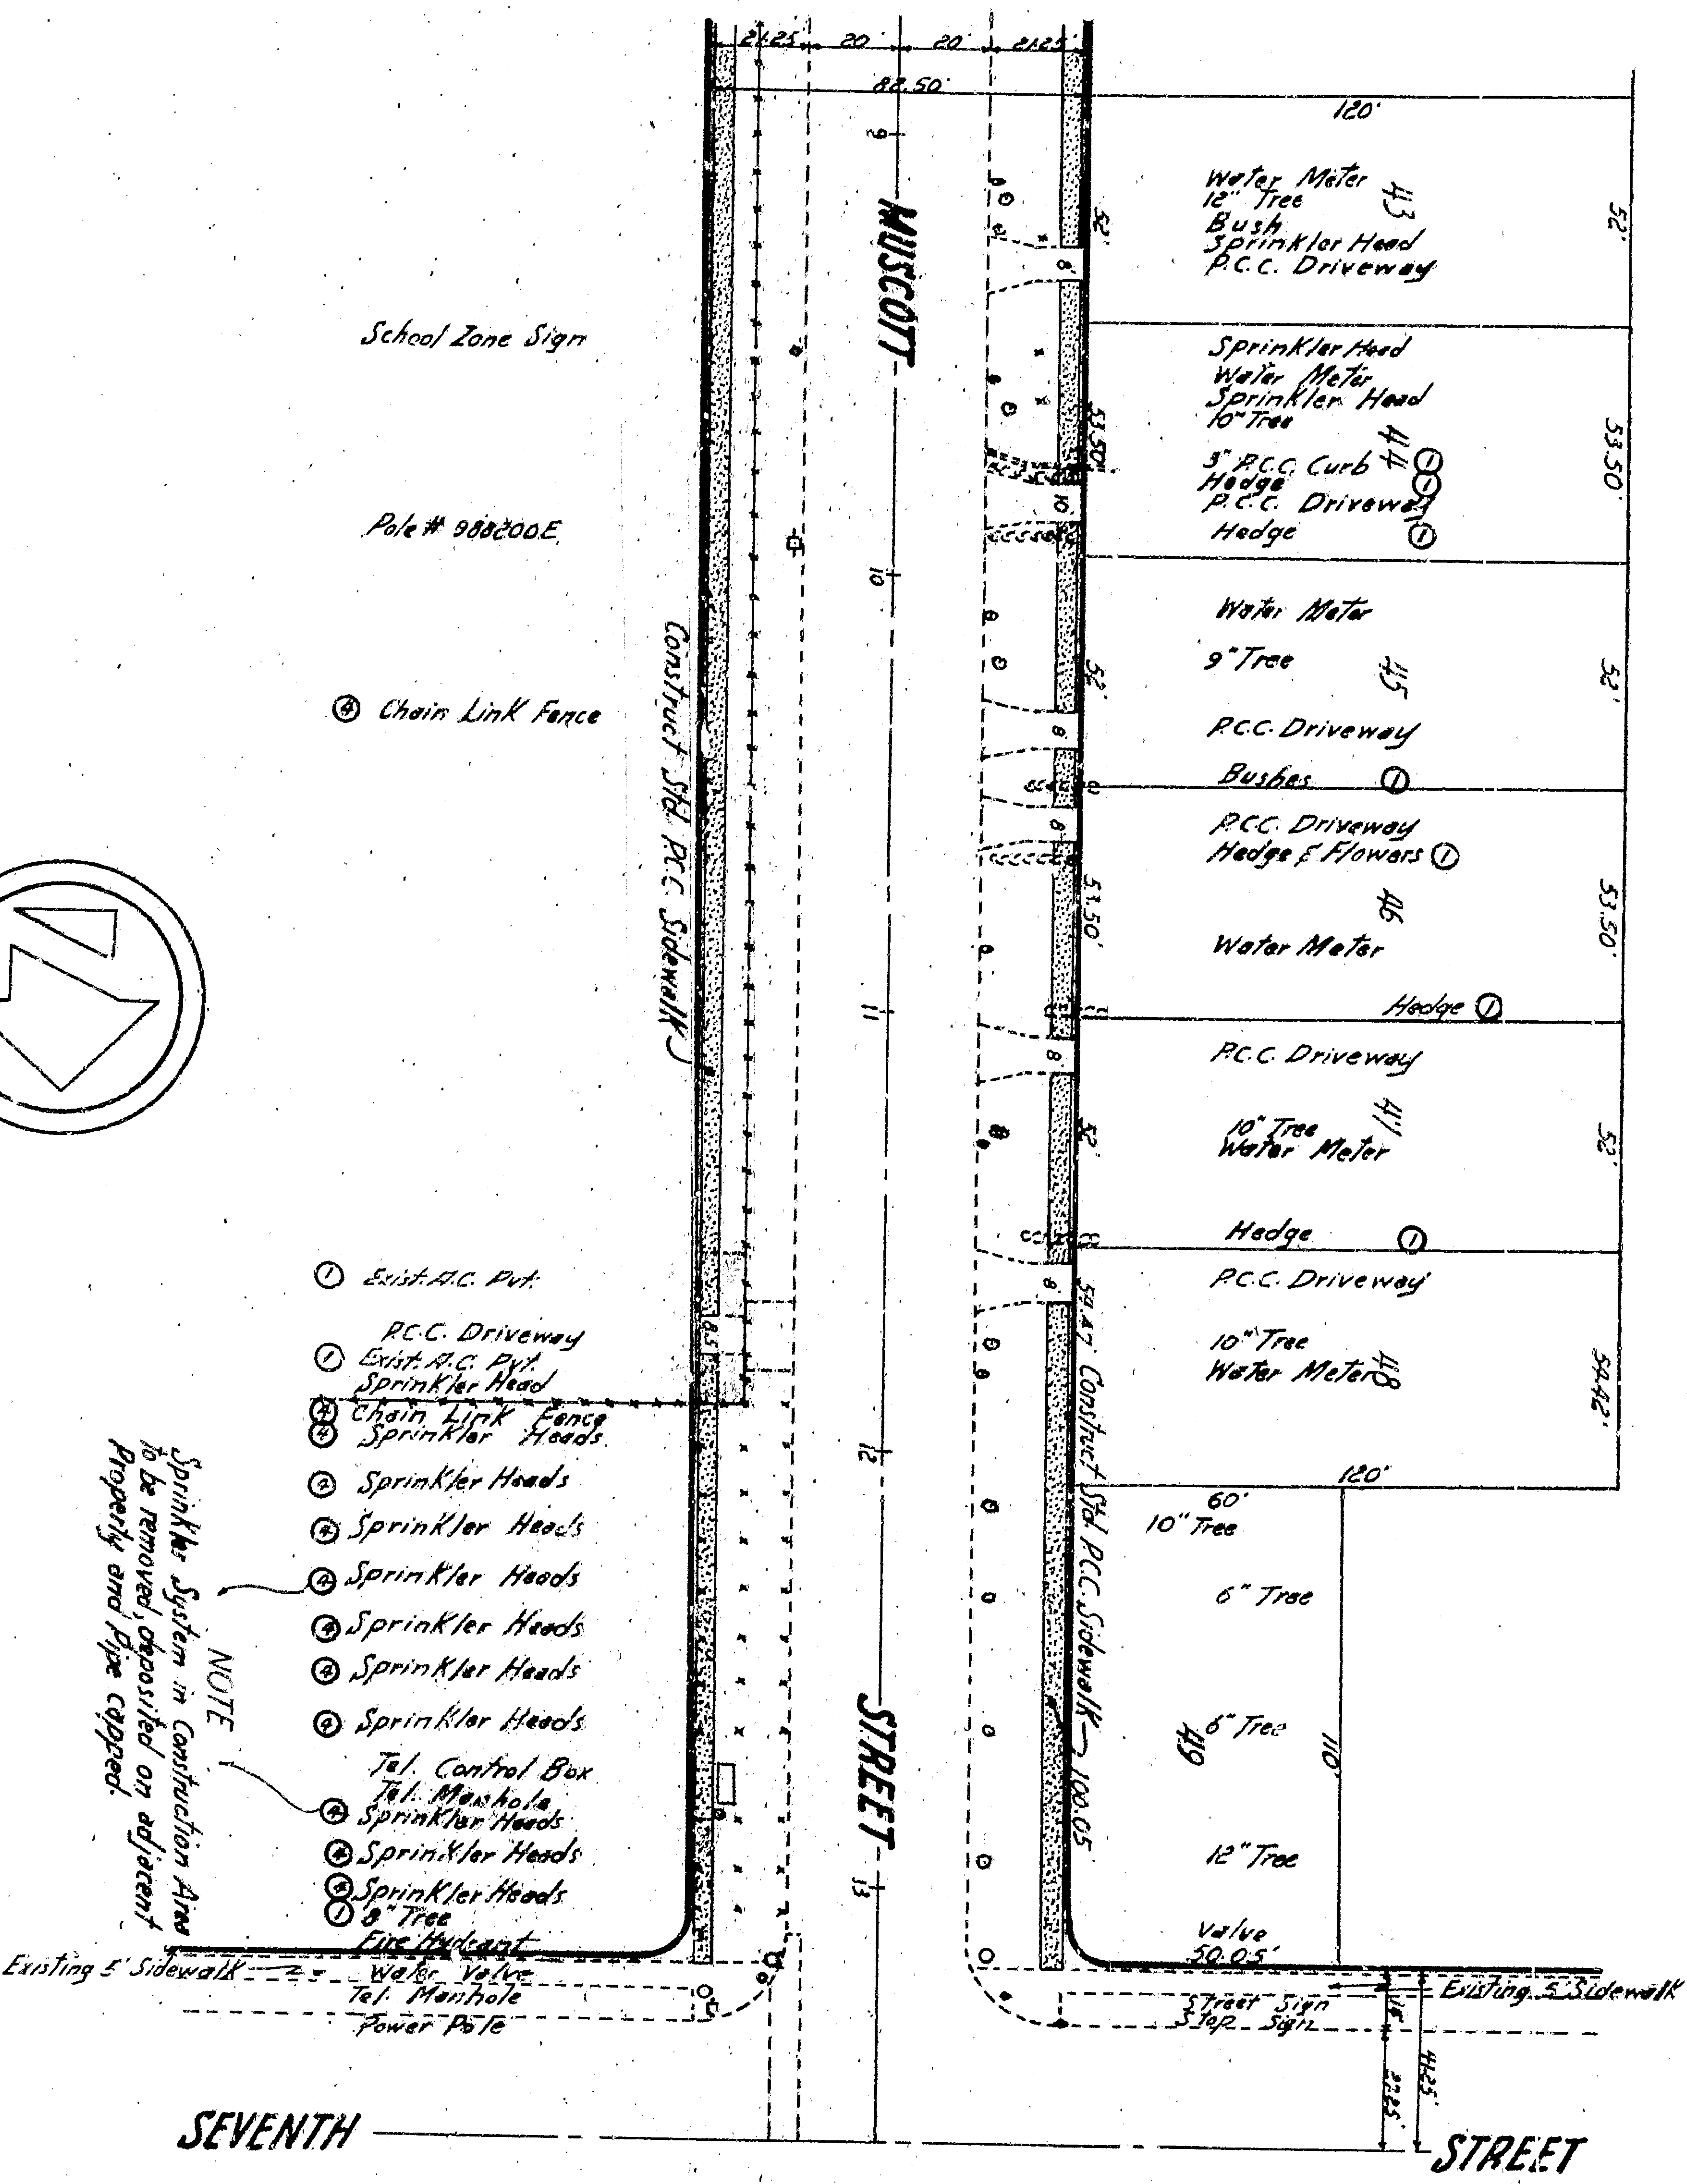

SEVENTH STREET

School Zone Sign
 Pub # 200200E
 Chain Link Fence

NOTE: Sprinkler System in condition shown to be removed, specified on adjacent property and pipe capped.

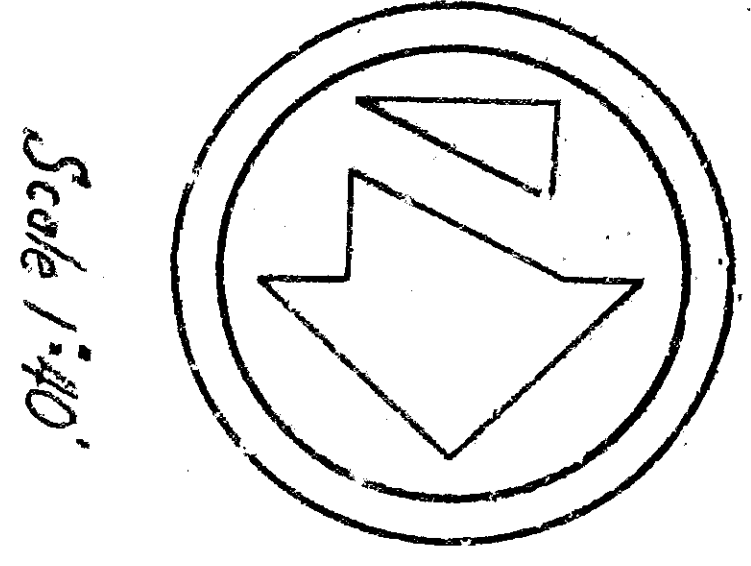

Scale 1/40

1	Brought from previous date	3-2-9	1963
2	Revisions	3-2-9	1963
3	APPROVED	J. N. M. GARDNER	1963
4	REGISTERED CIVIL ENGINEER NO. 12821	J. N. M. GARDNER	1963
5	DRAWING NO. DRAWN BY	3097	
6	CHECKED BY		
7	RECOMMENDED BY		
8	CITY OF SAN BERNARDINO		
9	MUSCOTT STREET		
10	Between Fifth Street and Seventh Street		
11	Sidewalk		