

# RECORD OF SURVEY

DECEMBER 1975

HAROLD E. HORNE, R. C. E. 21759

## FOOTHILL FEEDER RIALTO PIPELINE



SEE SHEET 3.


T. 1 N. R. 5 W.  
S. B. B. & M.

MUSCUIPIABE

RANCHO

OF  
M. B. 7/23

PORTION

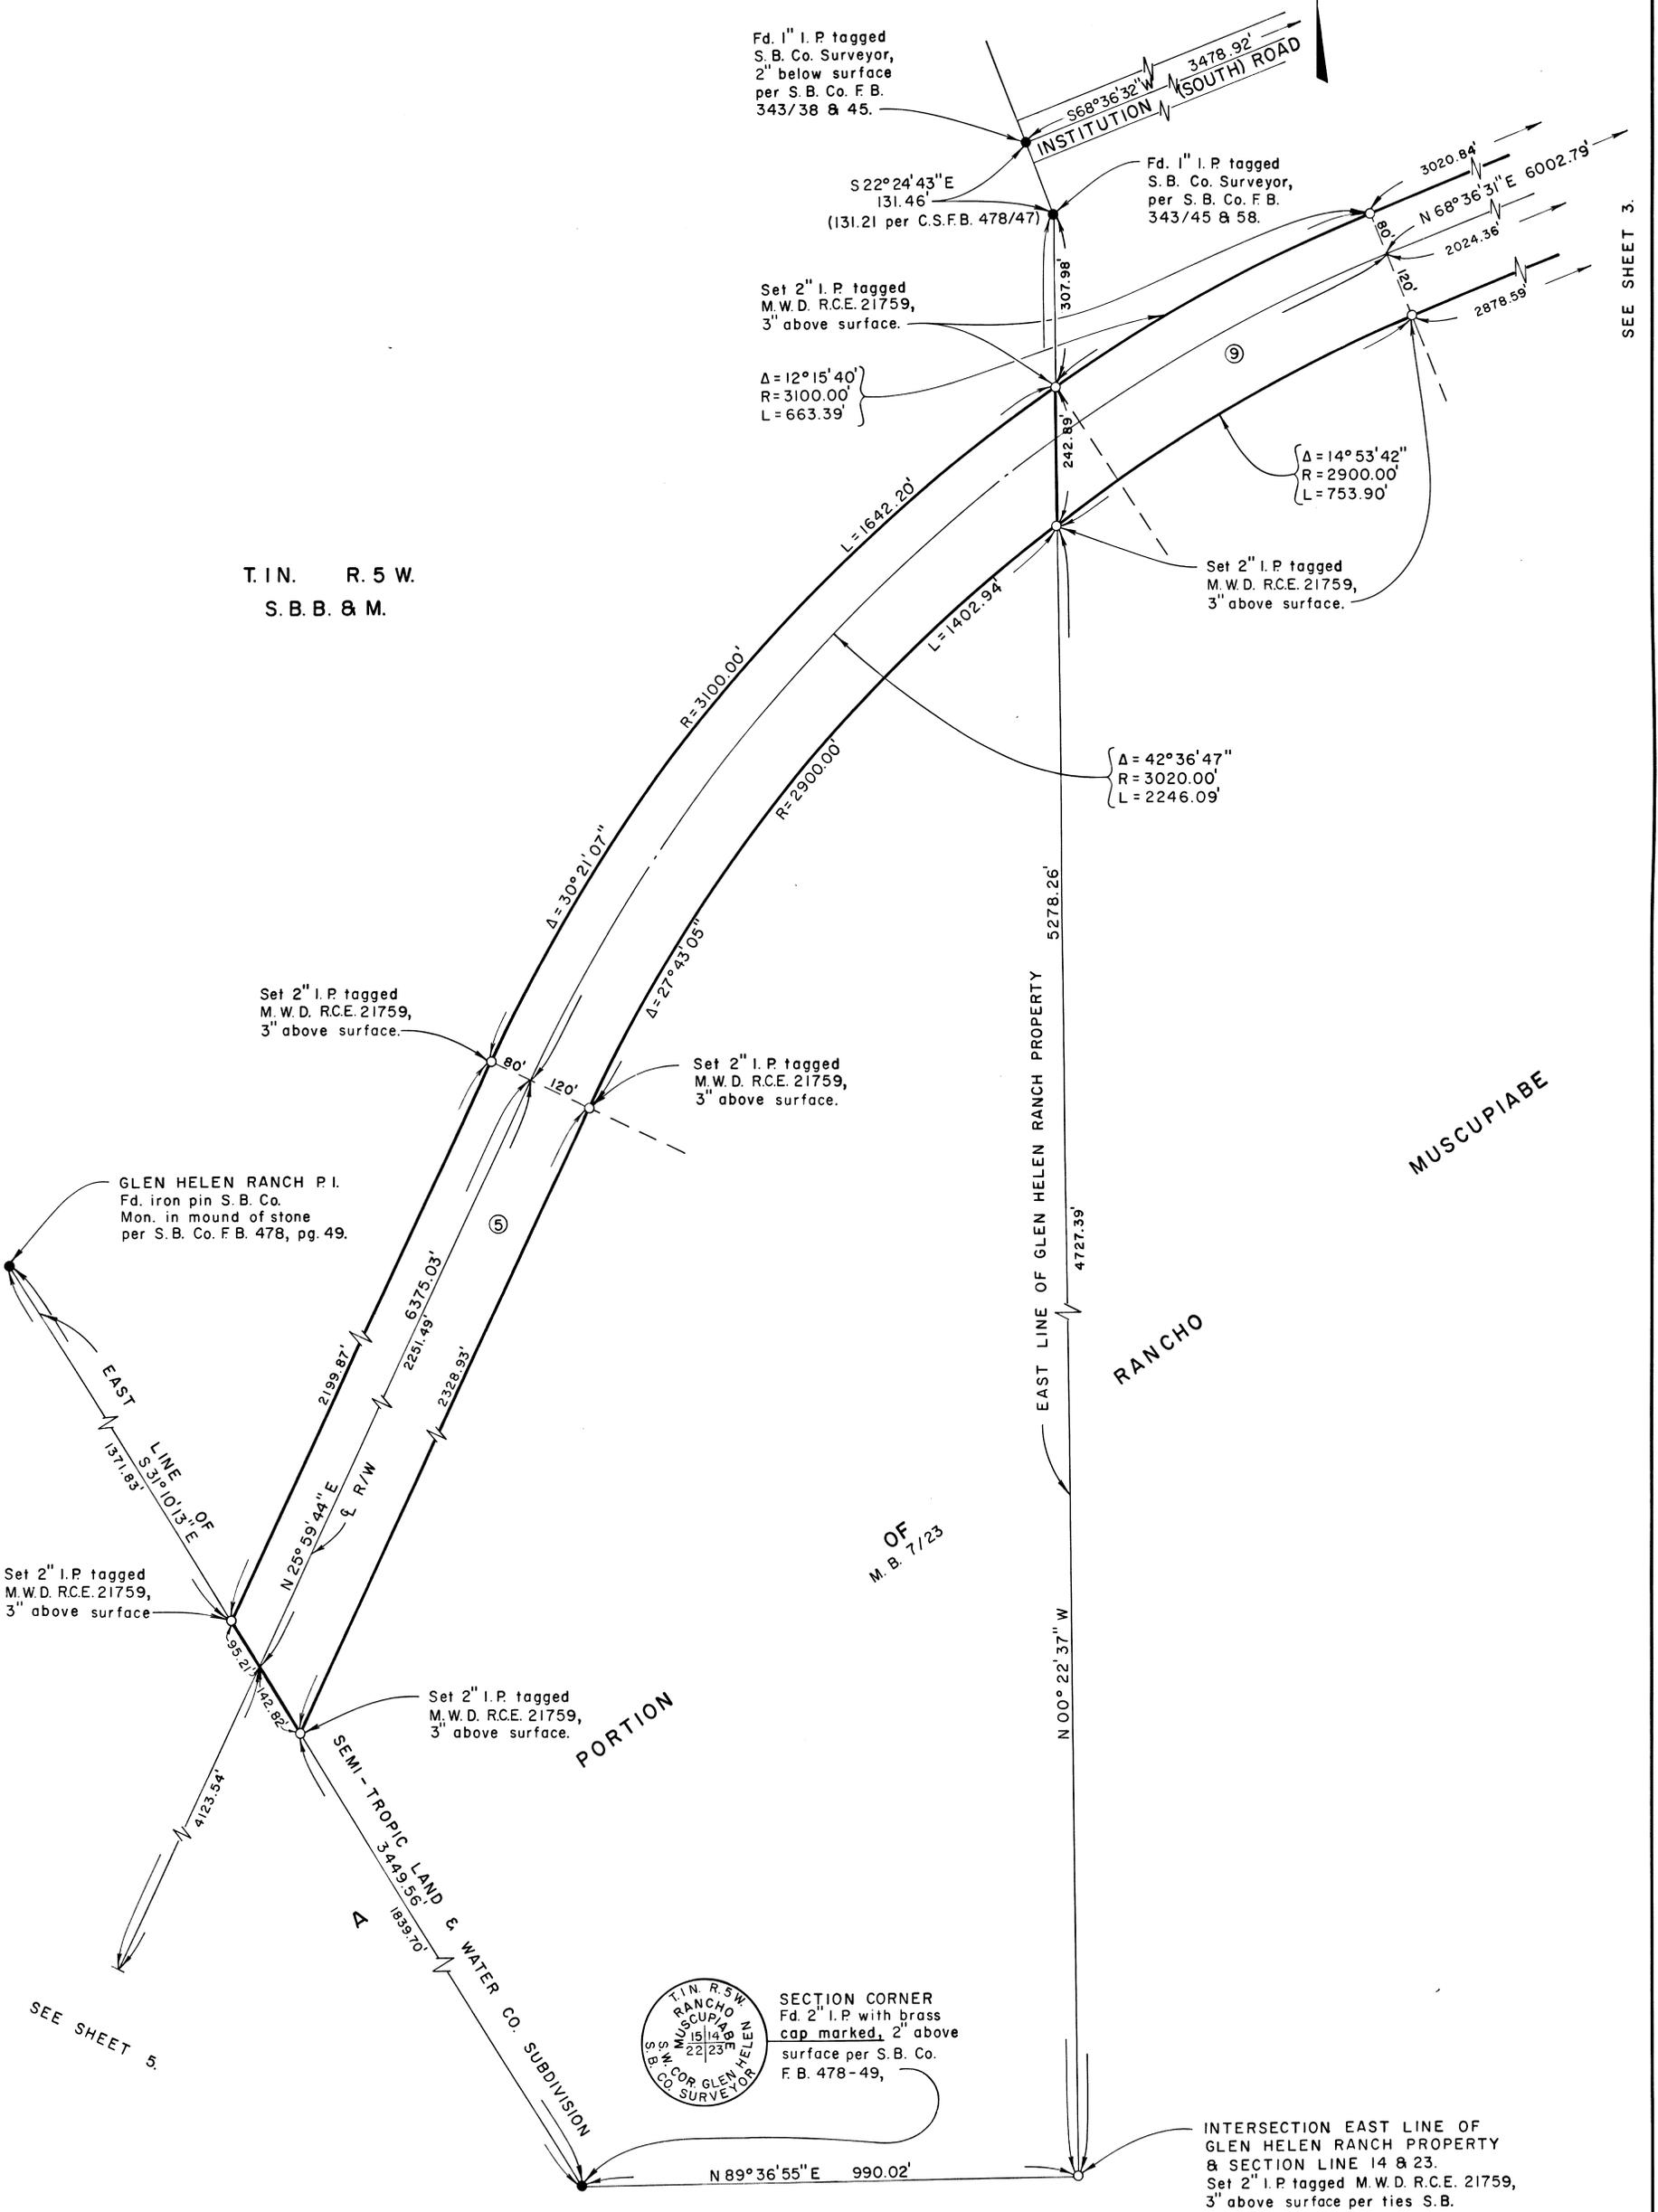

Fd. 1" I.P. tagged  
S.B. Co. Surveyor,  
2" below surface  
per S.B. Co. F.B.  
343/38 & 45.

S 22° 24' 43" E  
131.46'  
(131.21 per C.S.F.B. 478/47)

Fd. 1" I.P. tagged  
S.B. Co. Surveyor,  
per S.B. Co. F.B.  
343/45 & 58.

Set 2" I.P. tagged  
M.W.D. R.C.E. 21759,  
3" above surface.

Δ = 12° 15' 40"  
R = 3100.00'  
L = 663.39'

Δ = 14° 53' 42"  
R = 2900.00'  
L = 753.90'

Set 2" I.P. tagged  
M.W.D. R.C.E. 21759,  
3" above surface.

Δ = 42° 36' 47"  
R = 3020.00'  
L = 2246.09'

Set 2" I.P. tagged  
M.W.D. R.C.E. 21759,  
3" above surface.

Set 2" I.P. tagged  
M.W.D. R.C.E. 21759,  
3" above surface.

GLEN HELEN RANCH P.I.  
Fd. iron pin S.B. Co.  
Mon. in mound of stone  
per S.B. Co. F.B. 478, pg. 49.

Set 2" I.P. tagged  
M.W.D. R.C.E. 21759,  
3" above surface

Set 2" I.P. tagged  
M.W.D. R.C.E. 21759,  
3" above surface.

T. 1 N. R. 5 W.  
RANCHO MUSCUIPIABE  
S. B. B. & M.  
SECTION CORNER  
Fd. 2" I.P. with brass  
cap marked, 2" above  
surface per S.B. Co.  
F.B. 478-49,

INTERSECTION EAST LINE OF  
GLEN HELEN RANCH PROPERTY  
& SECTION LINE 14 & 23.  
Set 2" I.P. tagged M.W.D. R.C.E. 21759,  
3" above surface per ties S.B.  
Co. F.B. 367/5 & 478/49.

SEE SHEET 5.