


HIGHLAND AVENUE


WATERMAN AVENUE

21 ST STREET

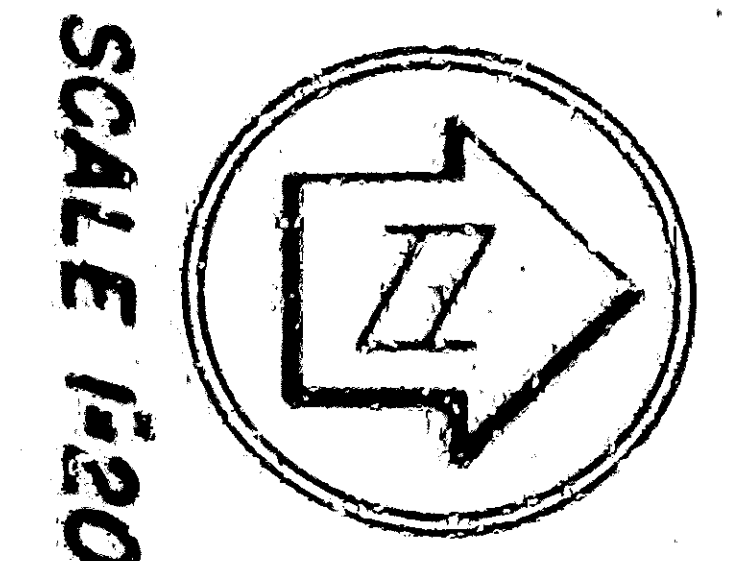




SCALE 1"=20'

DETAIL

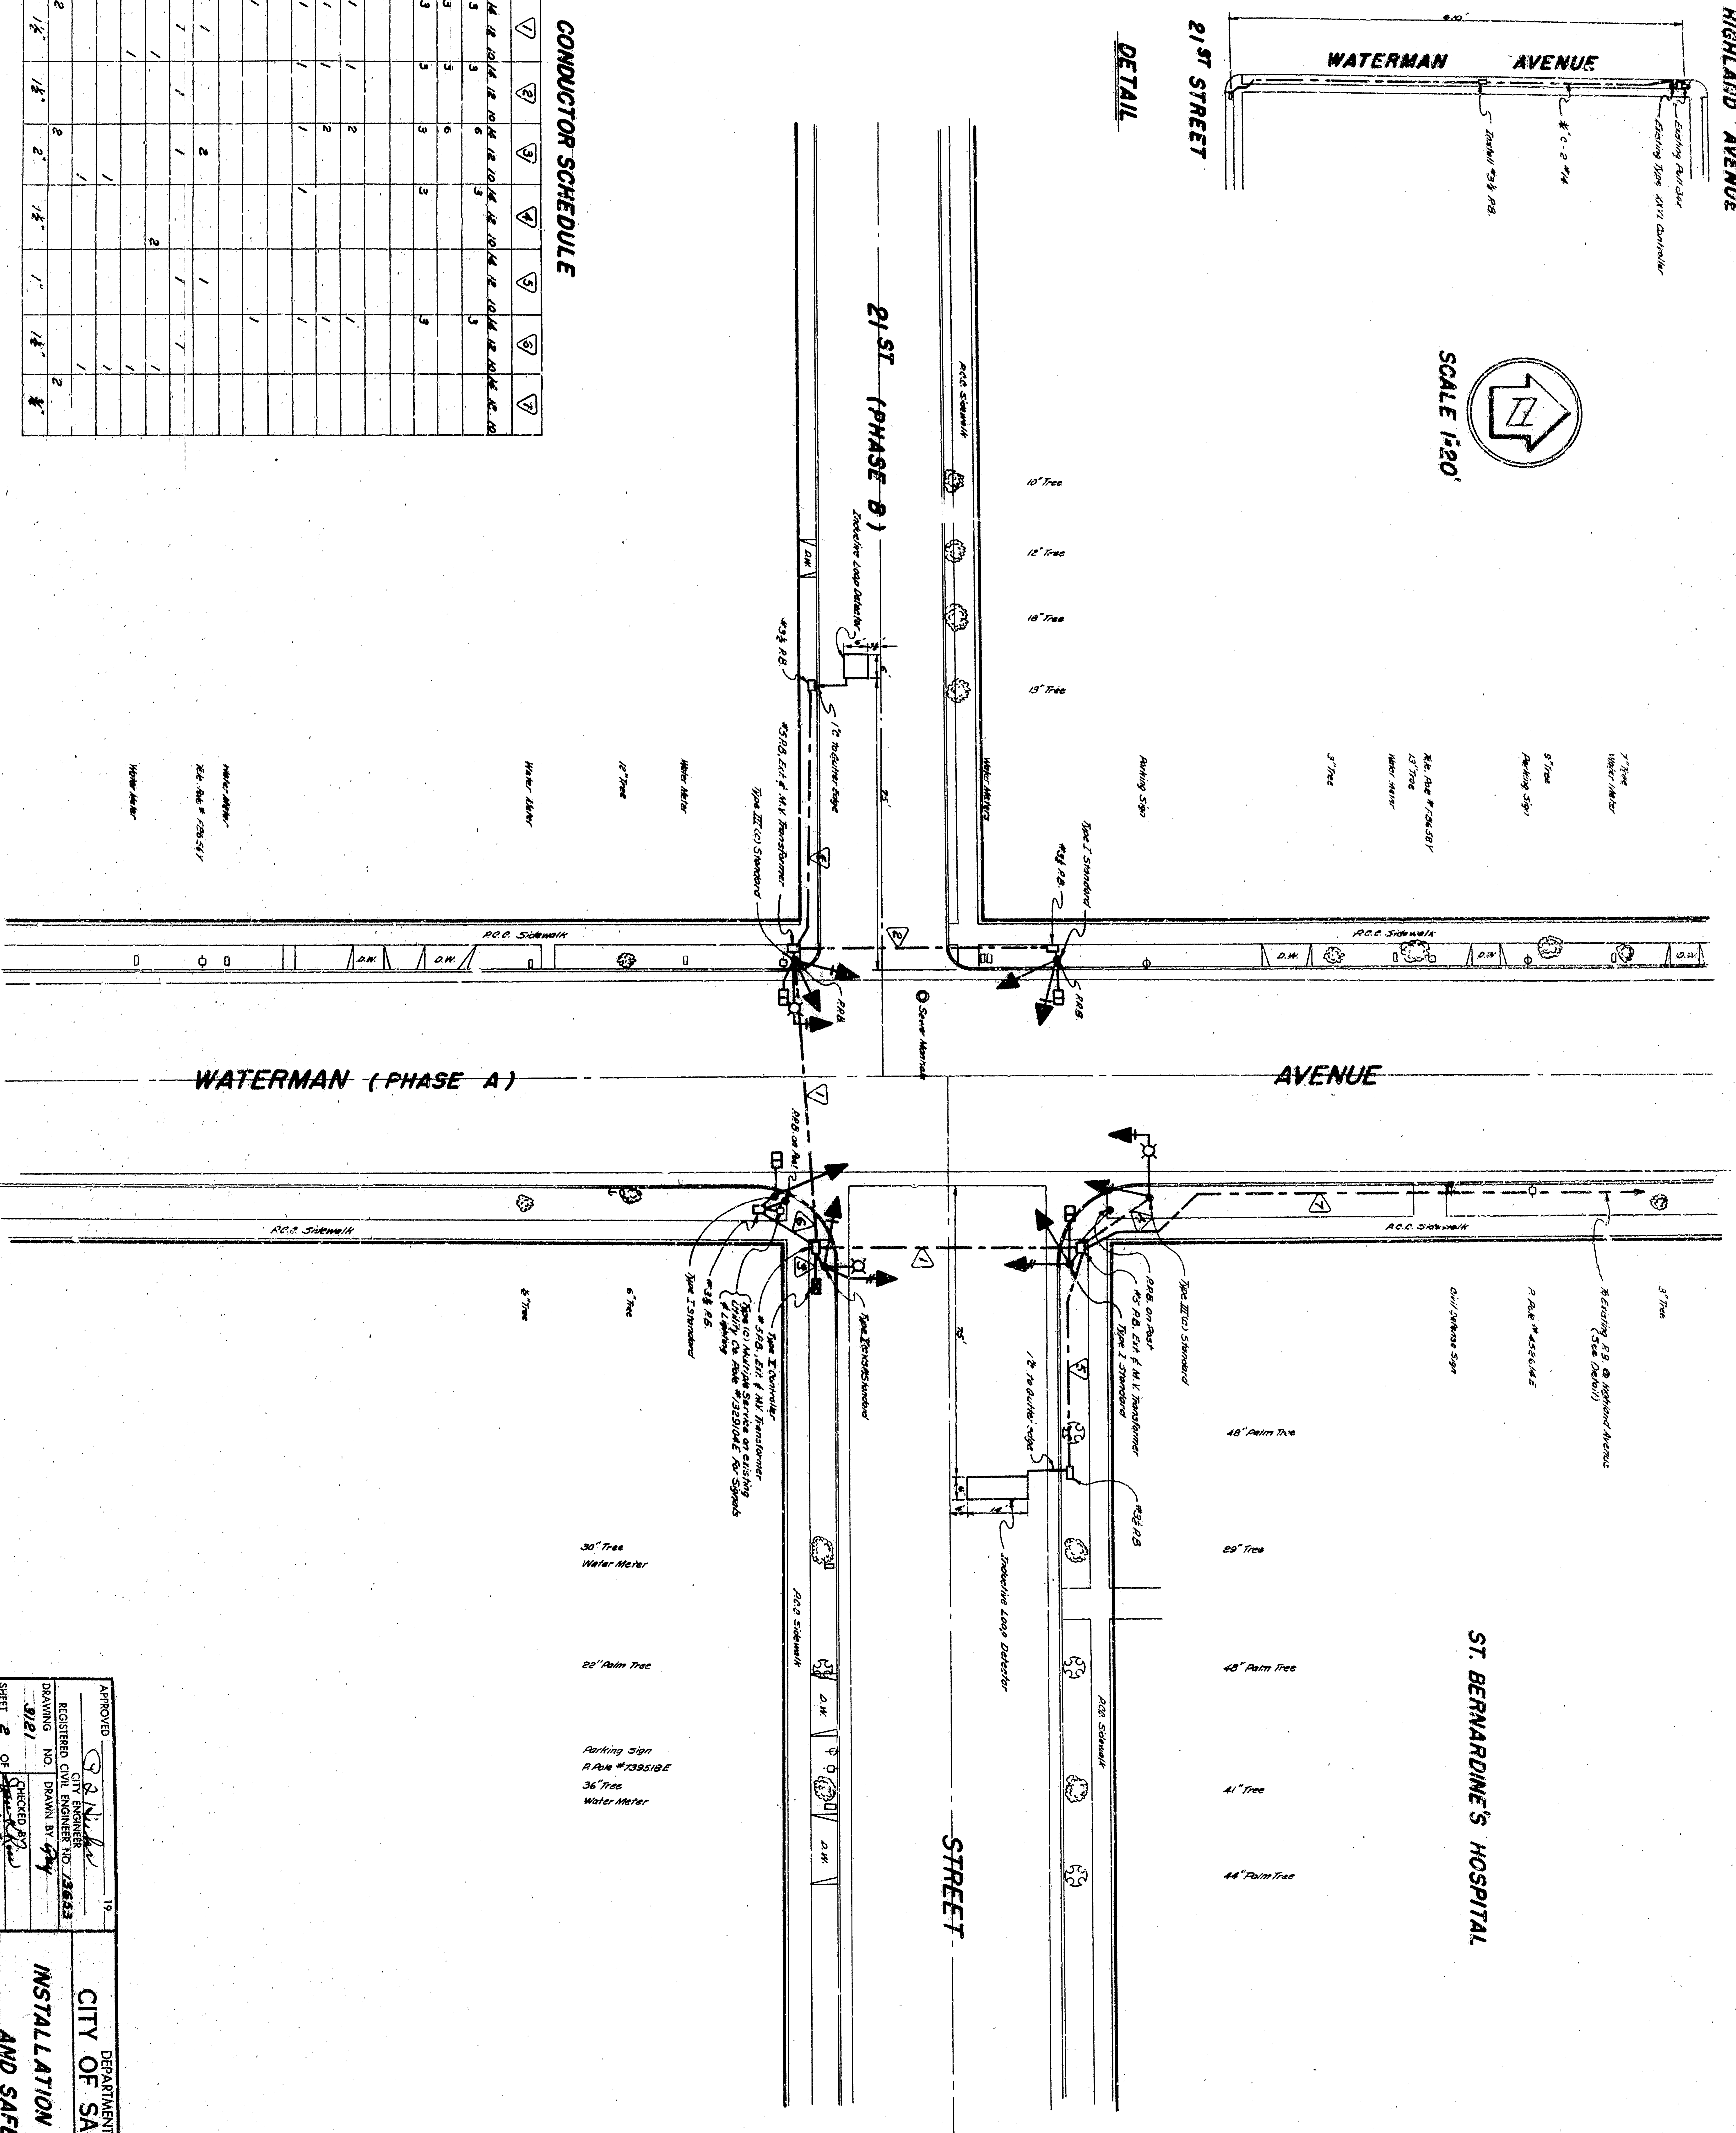

CONDUCTOR SCHEDULE

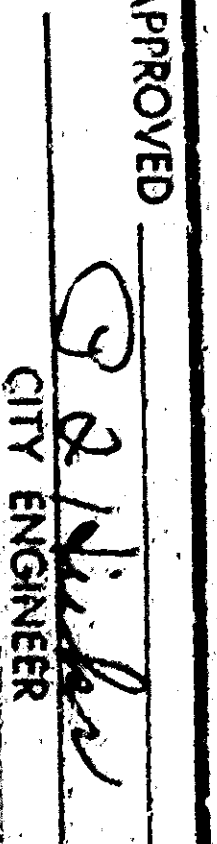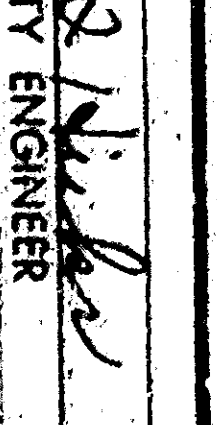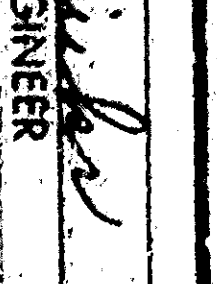
APPROVED: 
 REGISTERED CITY ENGINEER NO. 73553
 SHEET 2 OF 2
 DRAWN BY: 
 CHECKED BY: 

DEPARTMENT OF ENGINEERING
 CITY OF SAN BERNARDINO
 INSTALLATION OF TRAFFIC SIGNAL
 AND SAFETY LIGHTING


HIGHLAND AVENUE

WATERMAN AVENUE

21ST STREET

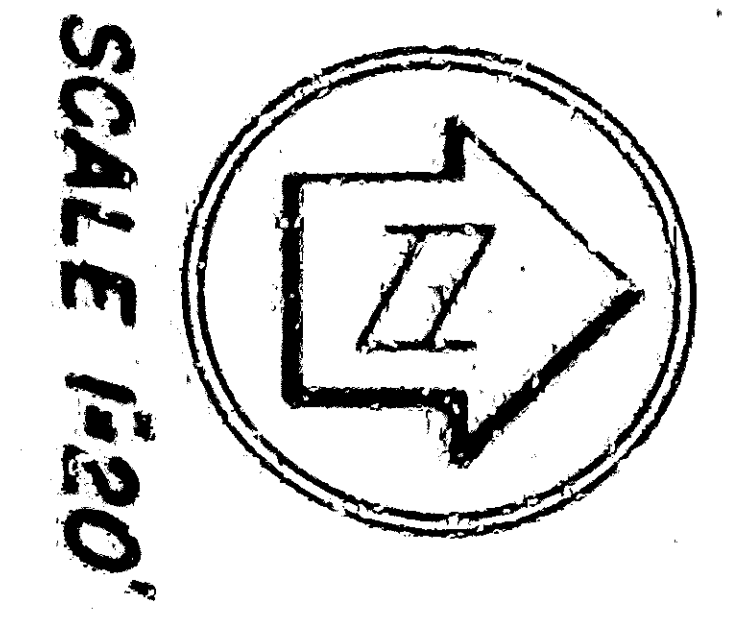

DETAIL

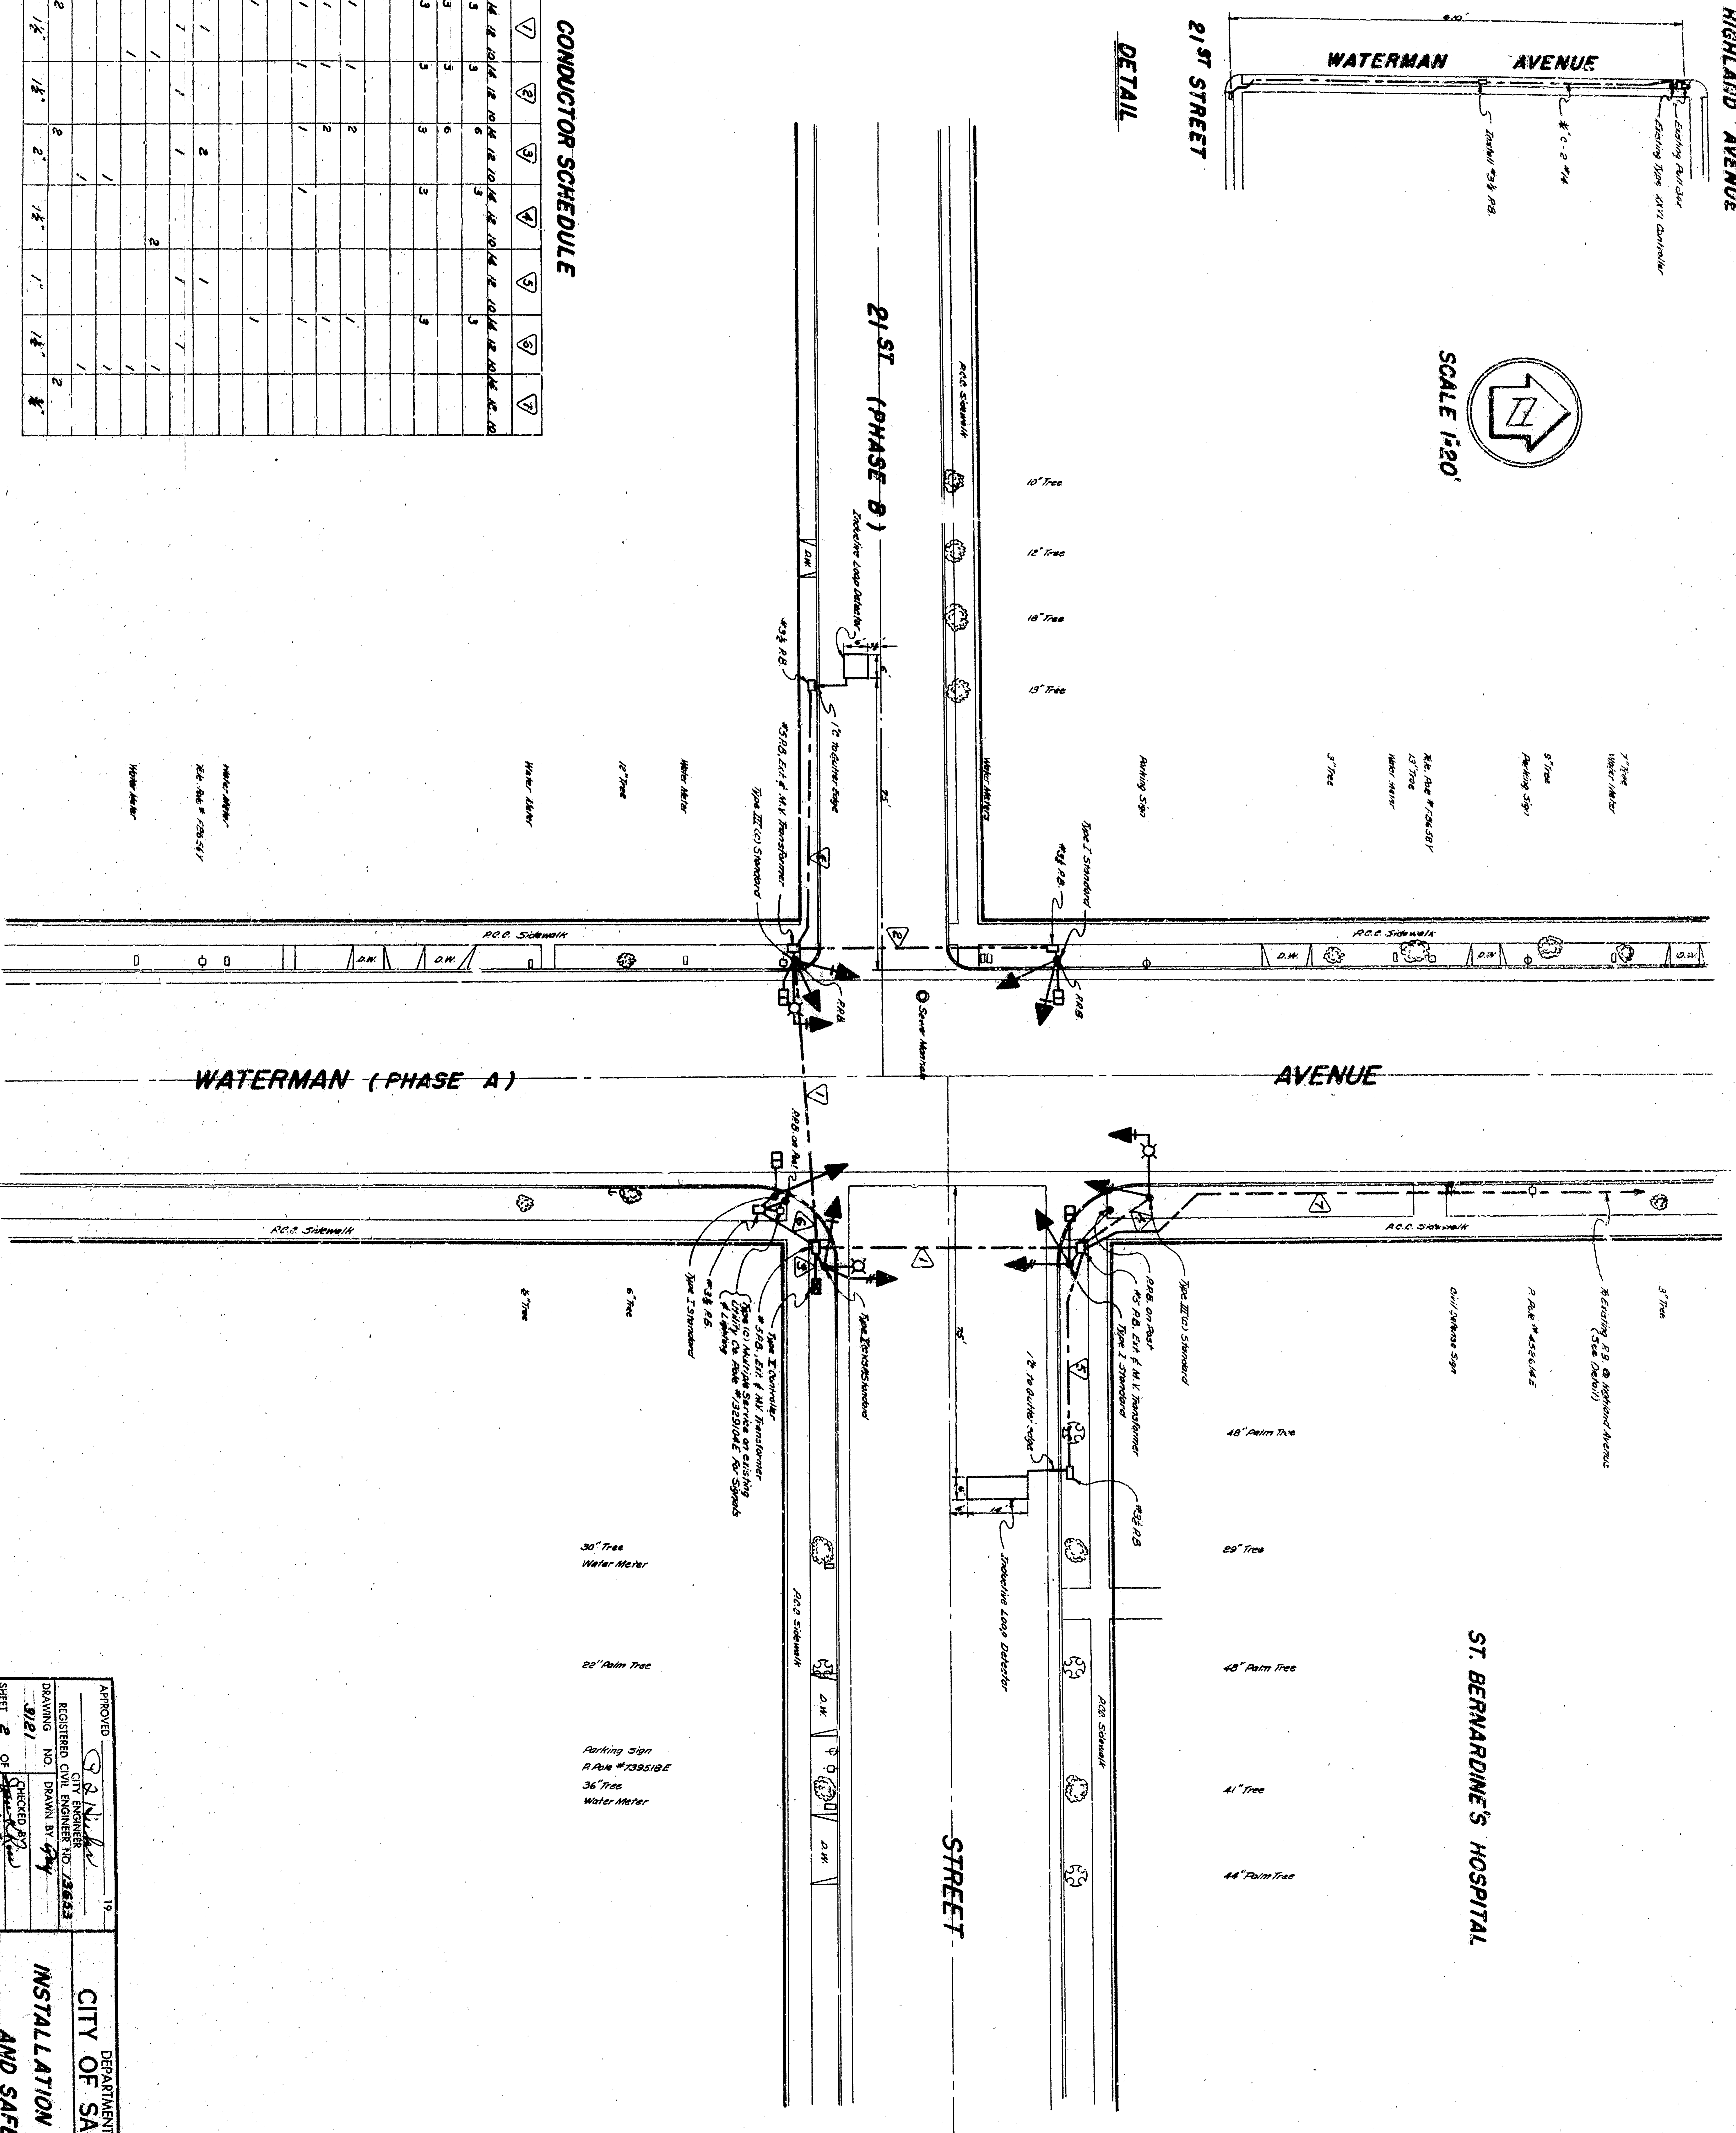

CONDUCTOR SCHEDULE

APPROVED: *[Signature]*
 REGISTERED CITY ENGINEER NO. 73553
 SHEET 2 OF 2
 CHECKED BY: *[Signature]*

DEPARTMENT OF ENGINEERING
 CITY OF SAN BERNARDINO
 INSTALLATION OF TRAFFIC SIGNAL
 AND SAFETY LIGHTING