



APPROVED	DATE	1962
DRAWN BY	3/1/62	
CHECKED BY		
CITY OF SAN BERNARDINO		
LYWOOD DRIVE		
Between Cedar Street and Golden Avenue		
Revised		

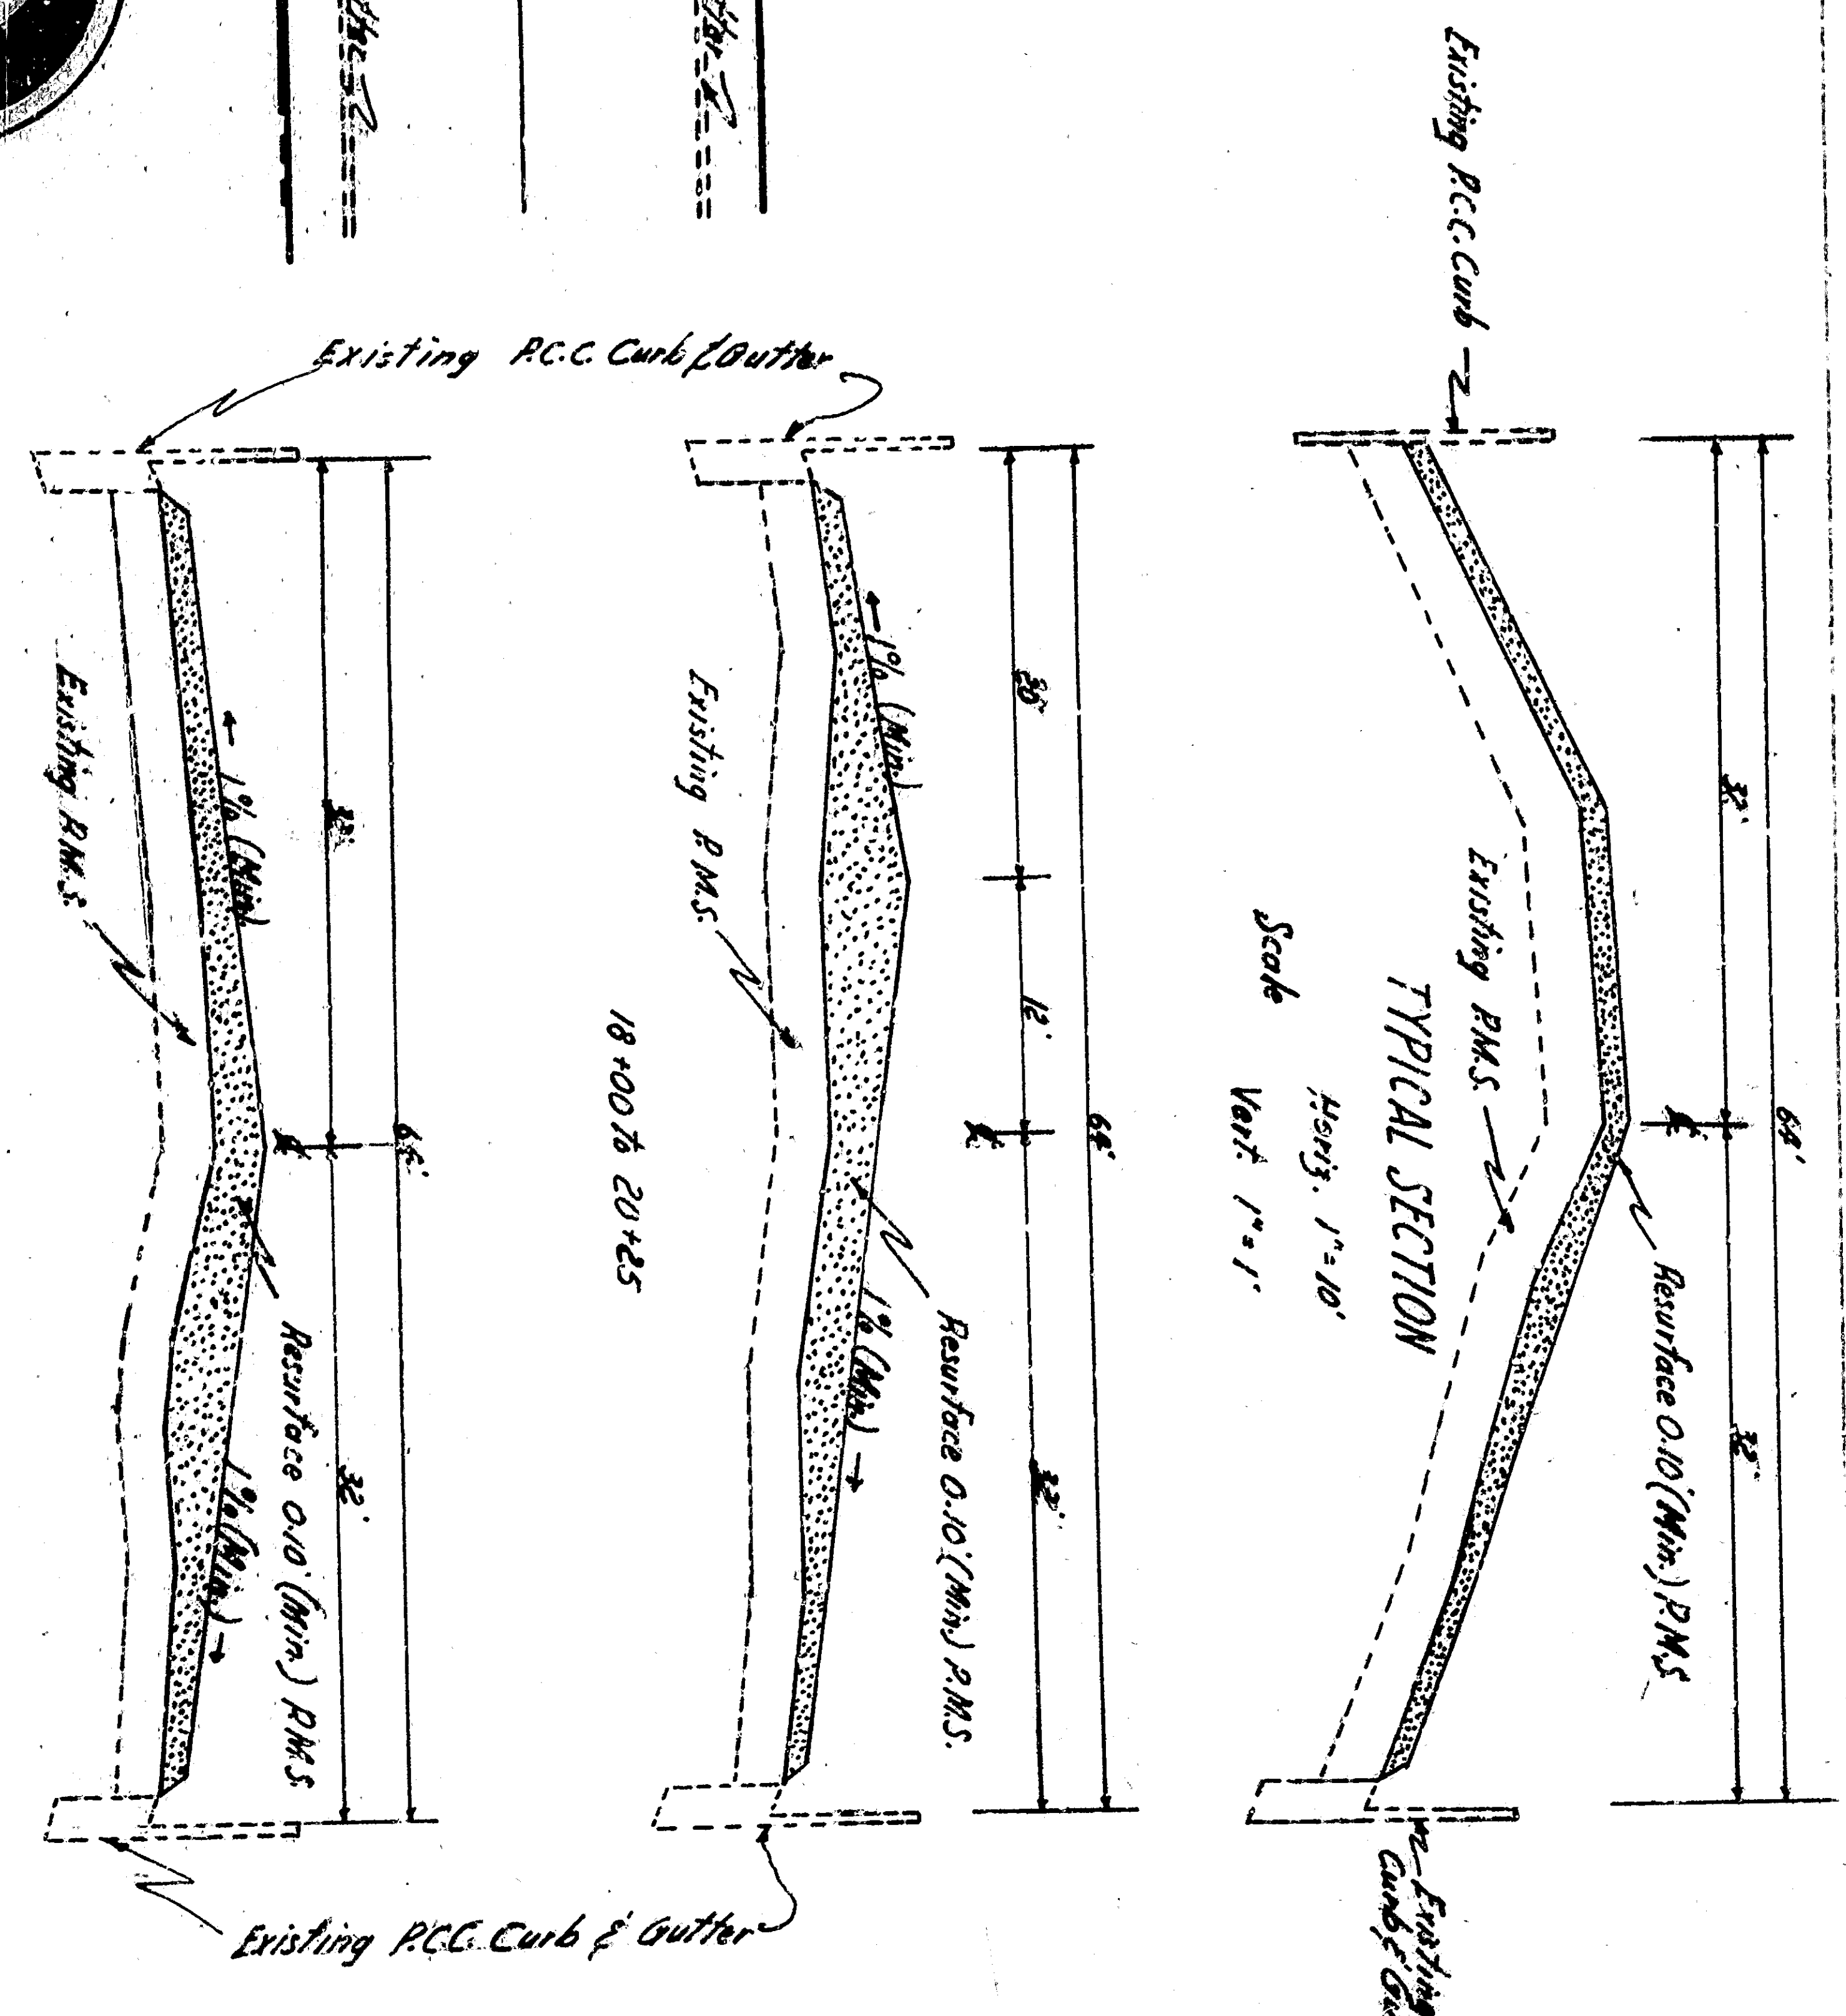


GENERAL NOTES

1. All work included on these plans shall be done in conformity with specified provisions of Standard Specifications for 22.5' and Standard Drawings, 1951, on file in the Office of the C.E. Engineer.

2. Adjust all Street Markers to grade after completion of paving.

 

APPROVED	DATE	1962
DRAWING NO.	3131	
CHECKED BY	DESIGNED BY	
CITY OF SAN BERNARDINO	DEPARTMENT OF ENGINEERING	
CITY OF SAN BERNARDINO		
LYWOOD DRIVE		
Between Cedar Street and Golden Avenue		
Reasurface		

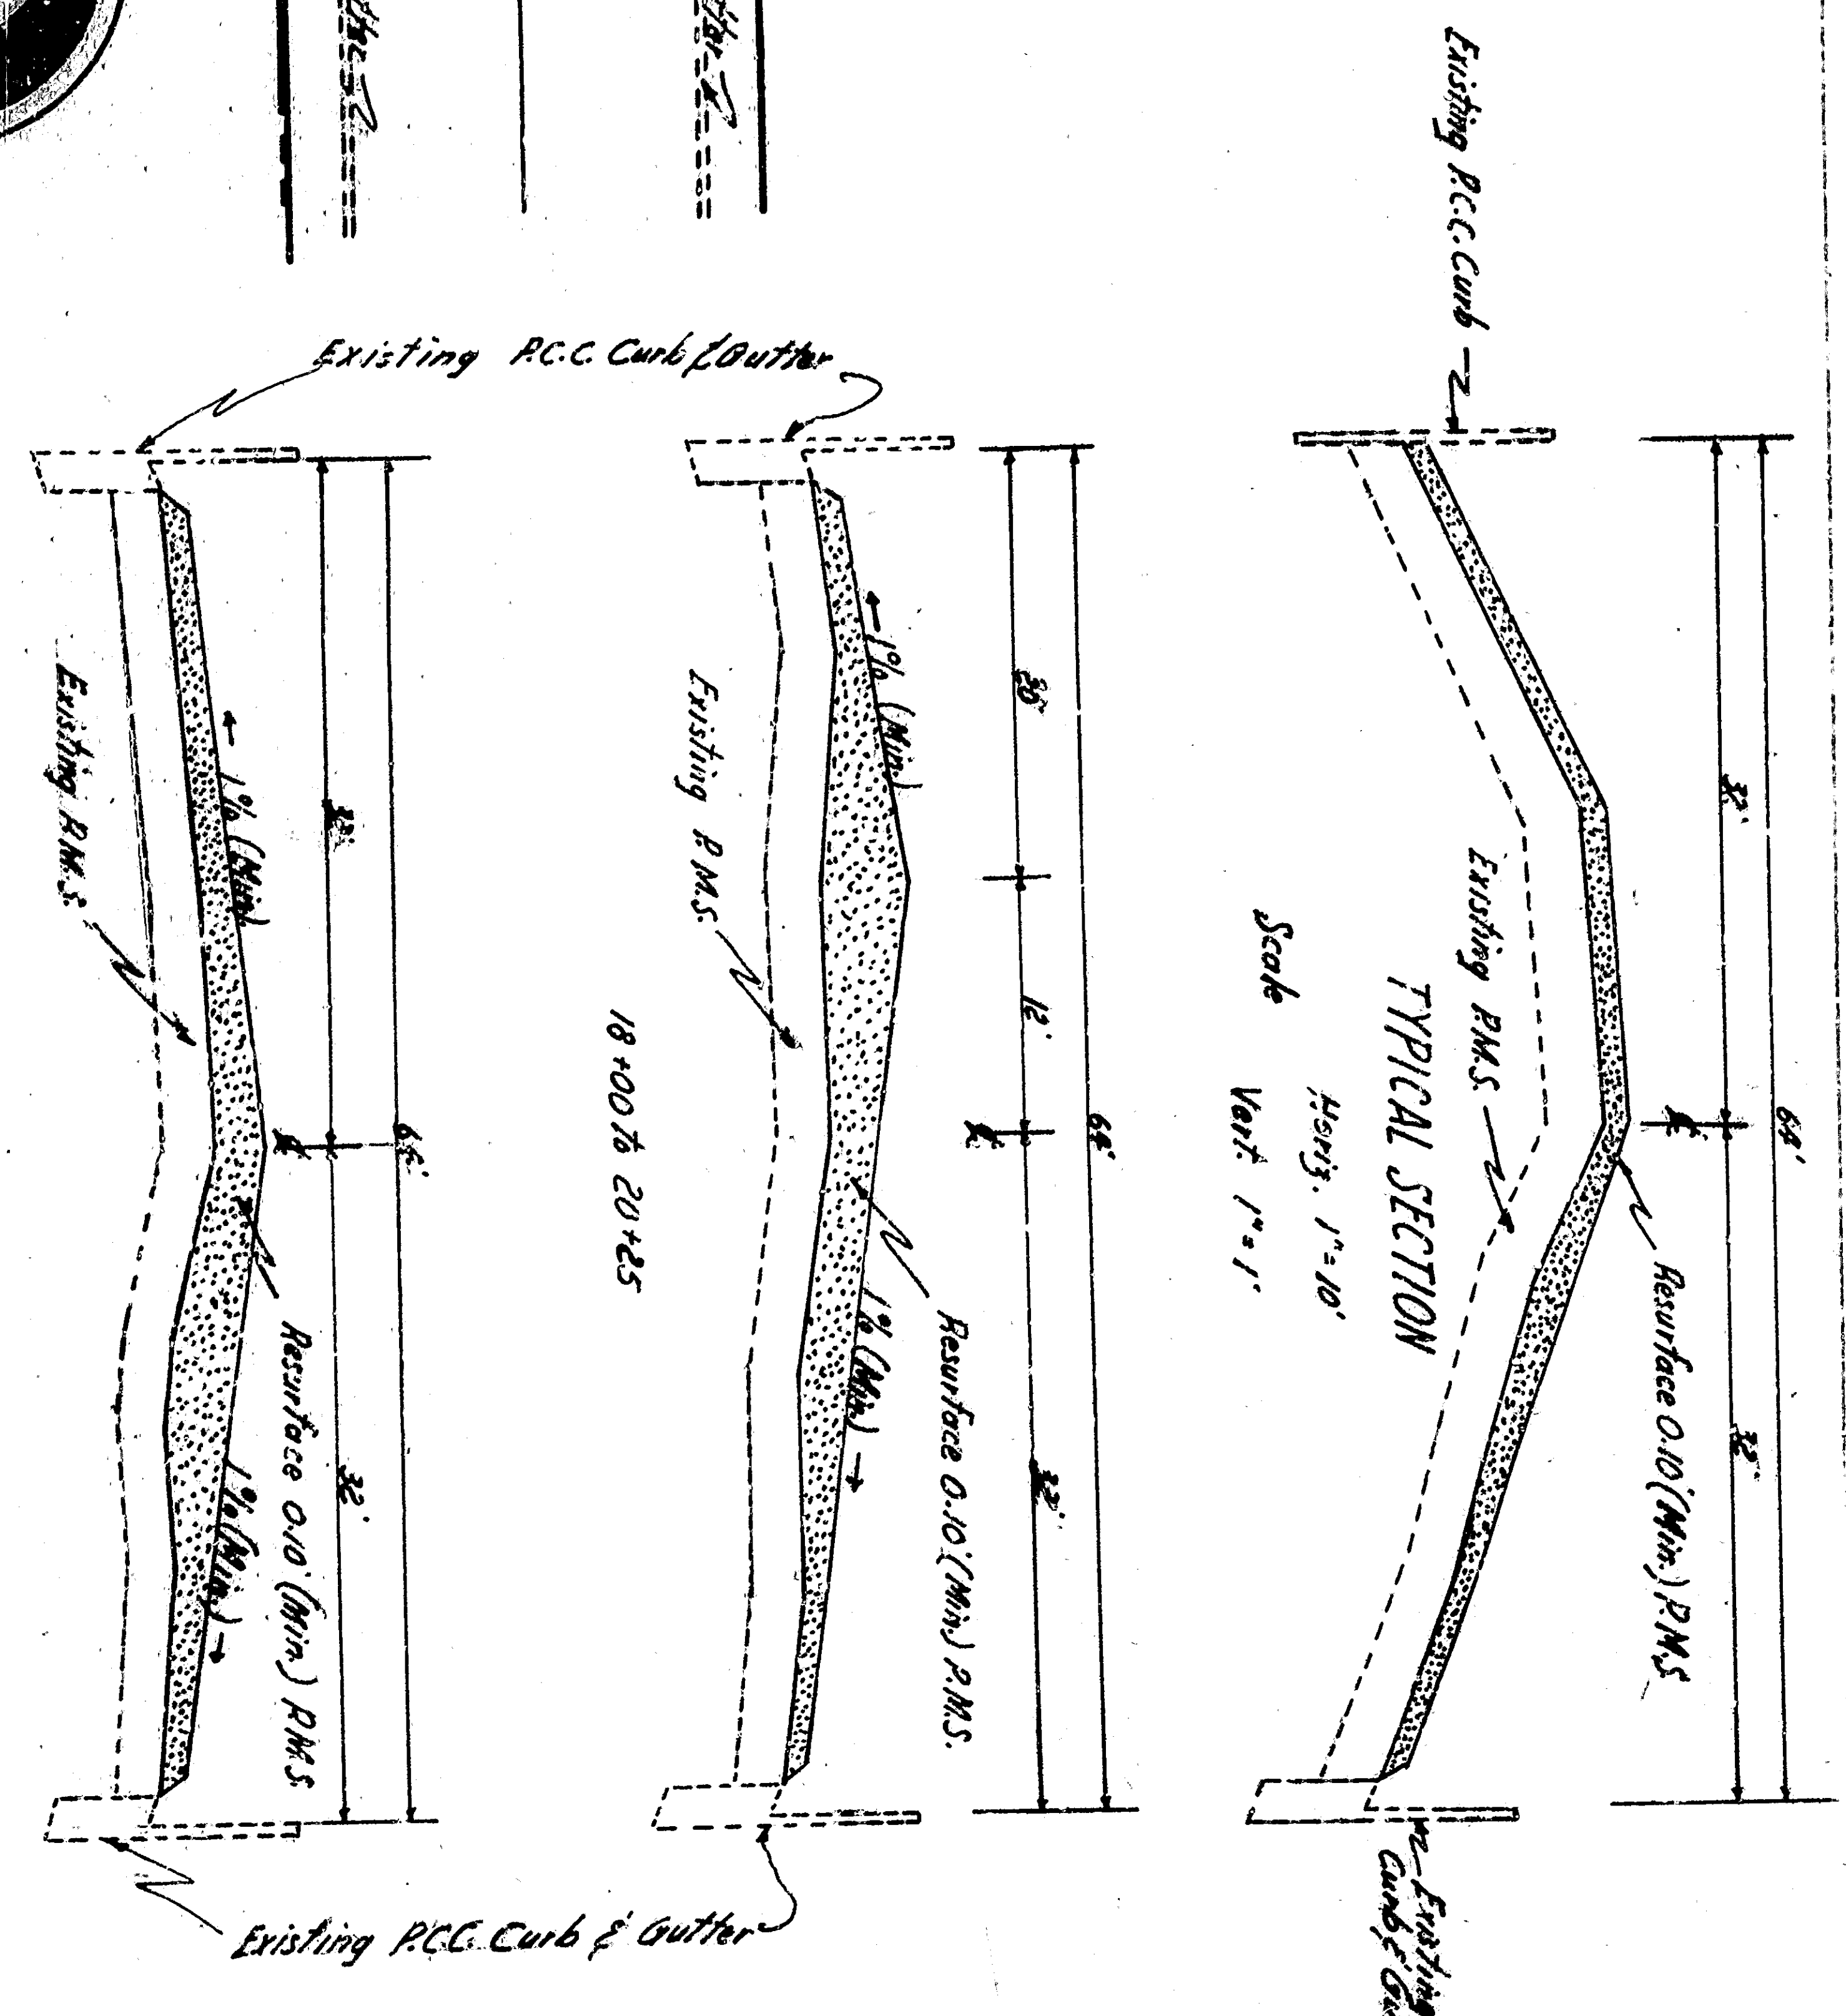

GENERAL NOTES

1. All work included on these plans shall be done in conformity with specified provisions of Standard Specifications for 24" and Standard Drawings, 1951, on file in the Office of the C.E. Engineer.

2. Adjust all Street Markers to grade after completion of paving.