



SCALE: HORIZ 1"=10'
VERT 1"=2'

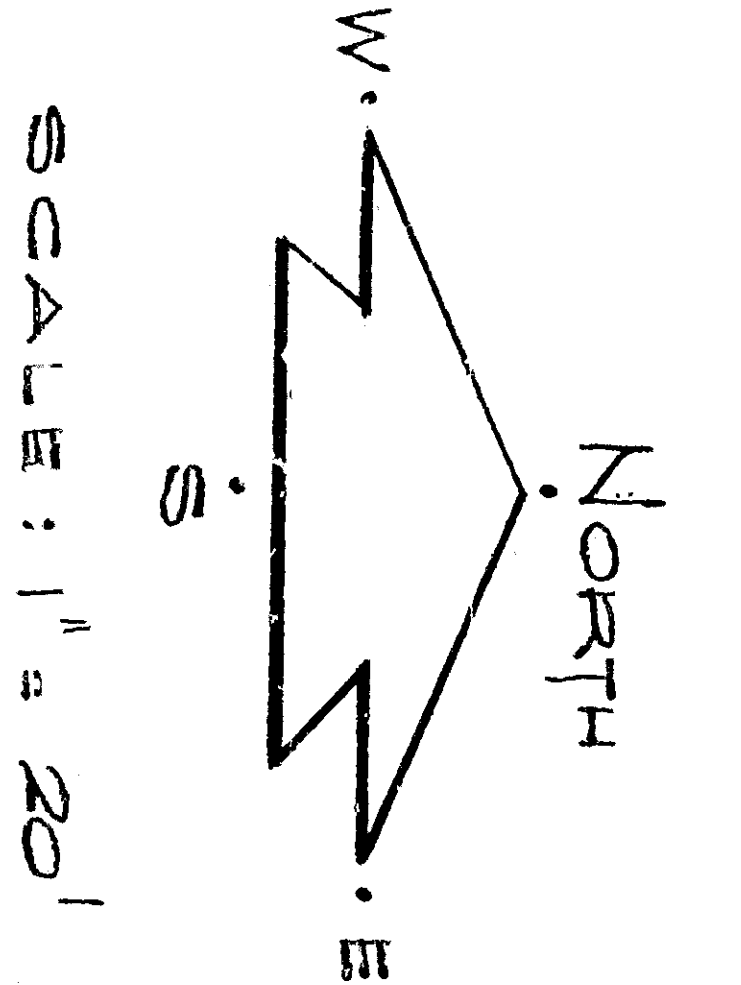

NOTES:
* ALL WORK EMPLOYED ON THESE PLANS SHALL BE DONE IN CONFORMITY WITH THE SPECIFICATIONS OF STANDARD SPECIFICATIONS FOR HIGHWAY CONSTRUCTION AND STANDARD DRAWINGS NO. 2221 ON FILE IN THE OFFICE OF THE CITY ENGINEER.

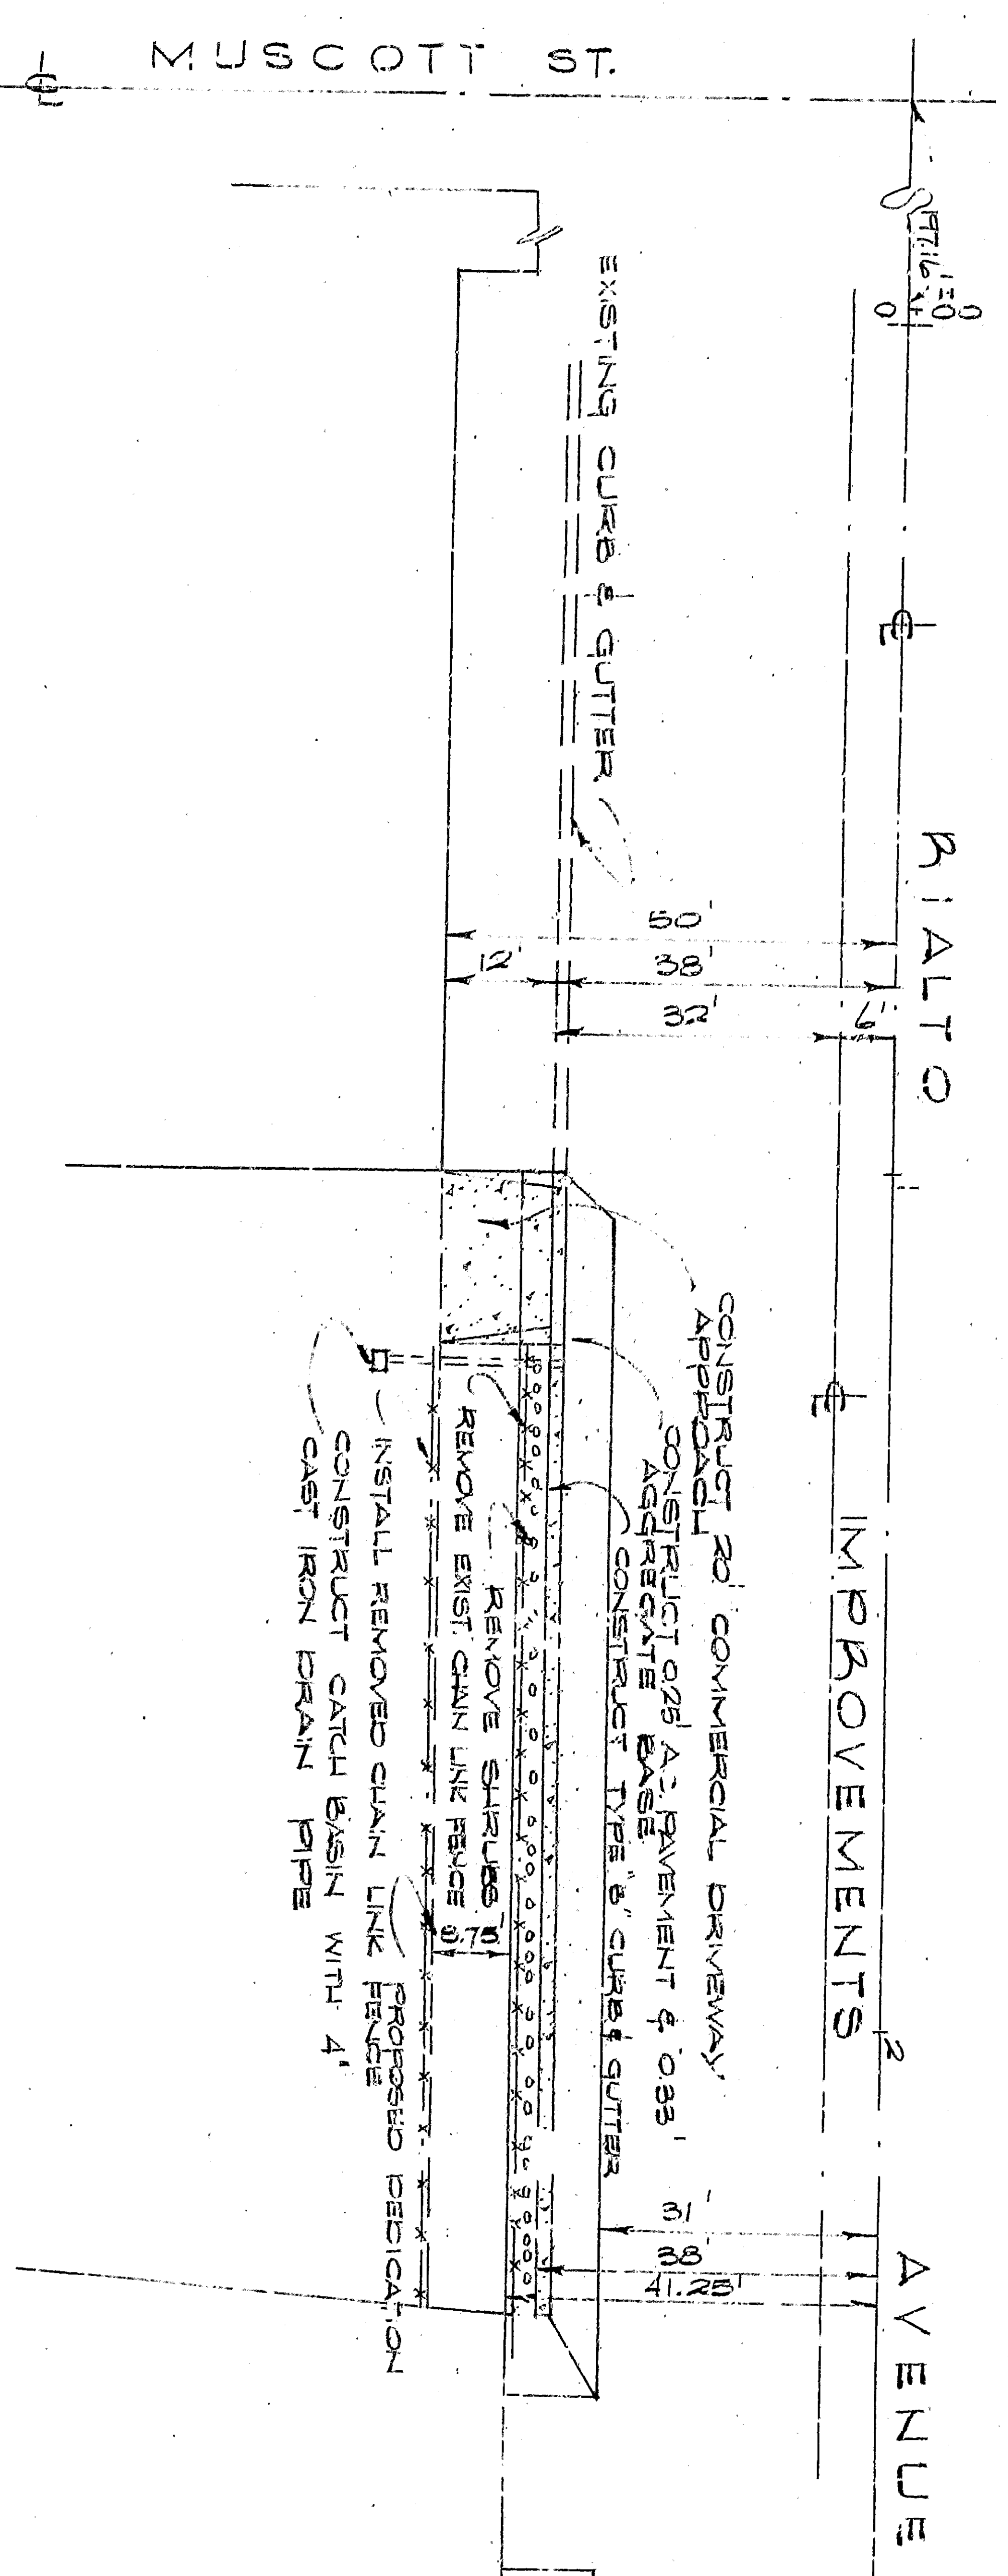

APPROVED	3-7-1968	CITY OF SAN BERNARDINO
DESIGNED BY	W. H. B. L.	CITY OF SAN BERNARDINO
CHECKED BY	W. H. B. L.	CITY OF SAN BERNARDINO
DATE	3-7-1968	CITY OF SAN BERNARDINO
SHEET	1 OF 1	CITY OF SAN BERNARDINO
PROJECT	RAILTO AVENUE	CITY OF SAN BERNARDINO
DESCRIPTION	CURB, GUTTER & PAVING RAILTO AVENUE FROM A POINT 277' EAST OF & MUSCOTT STREET TO A POINT 490' EAST OF & MUSCOTT STREET.	CITY OF SAN BERNARDINO