




CIRCUIT DIAGRAM
No Scale

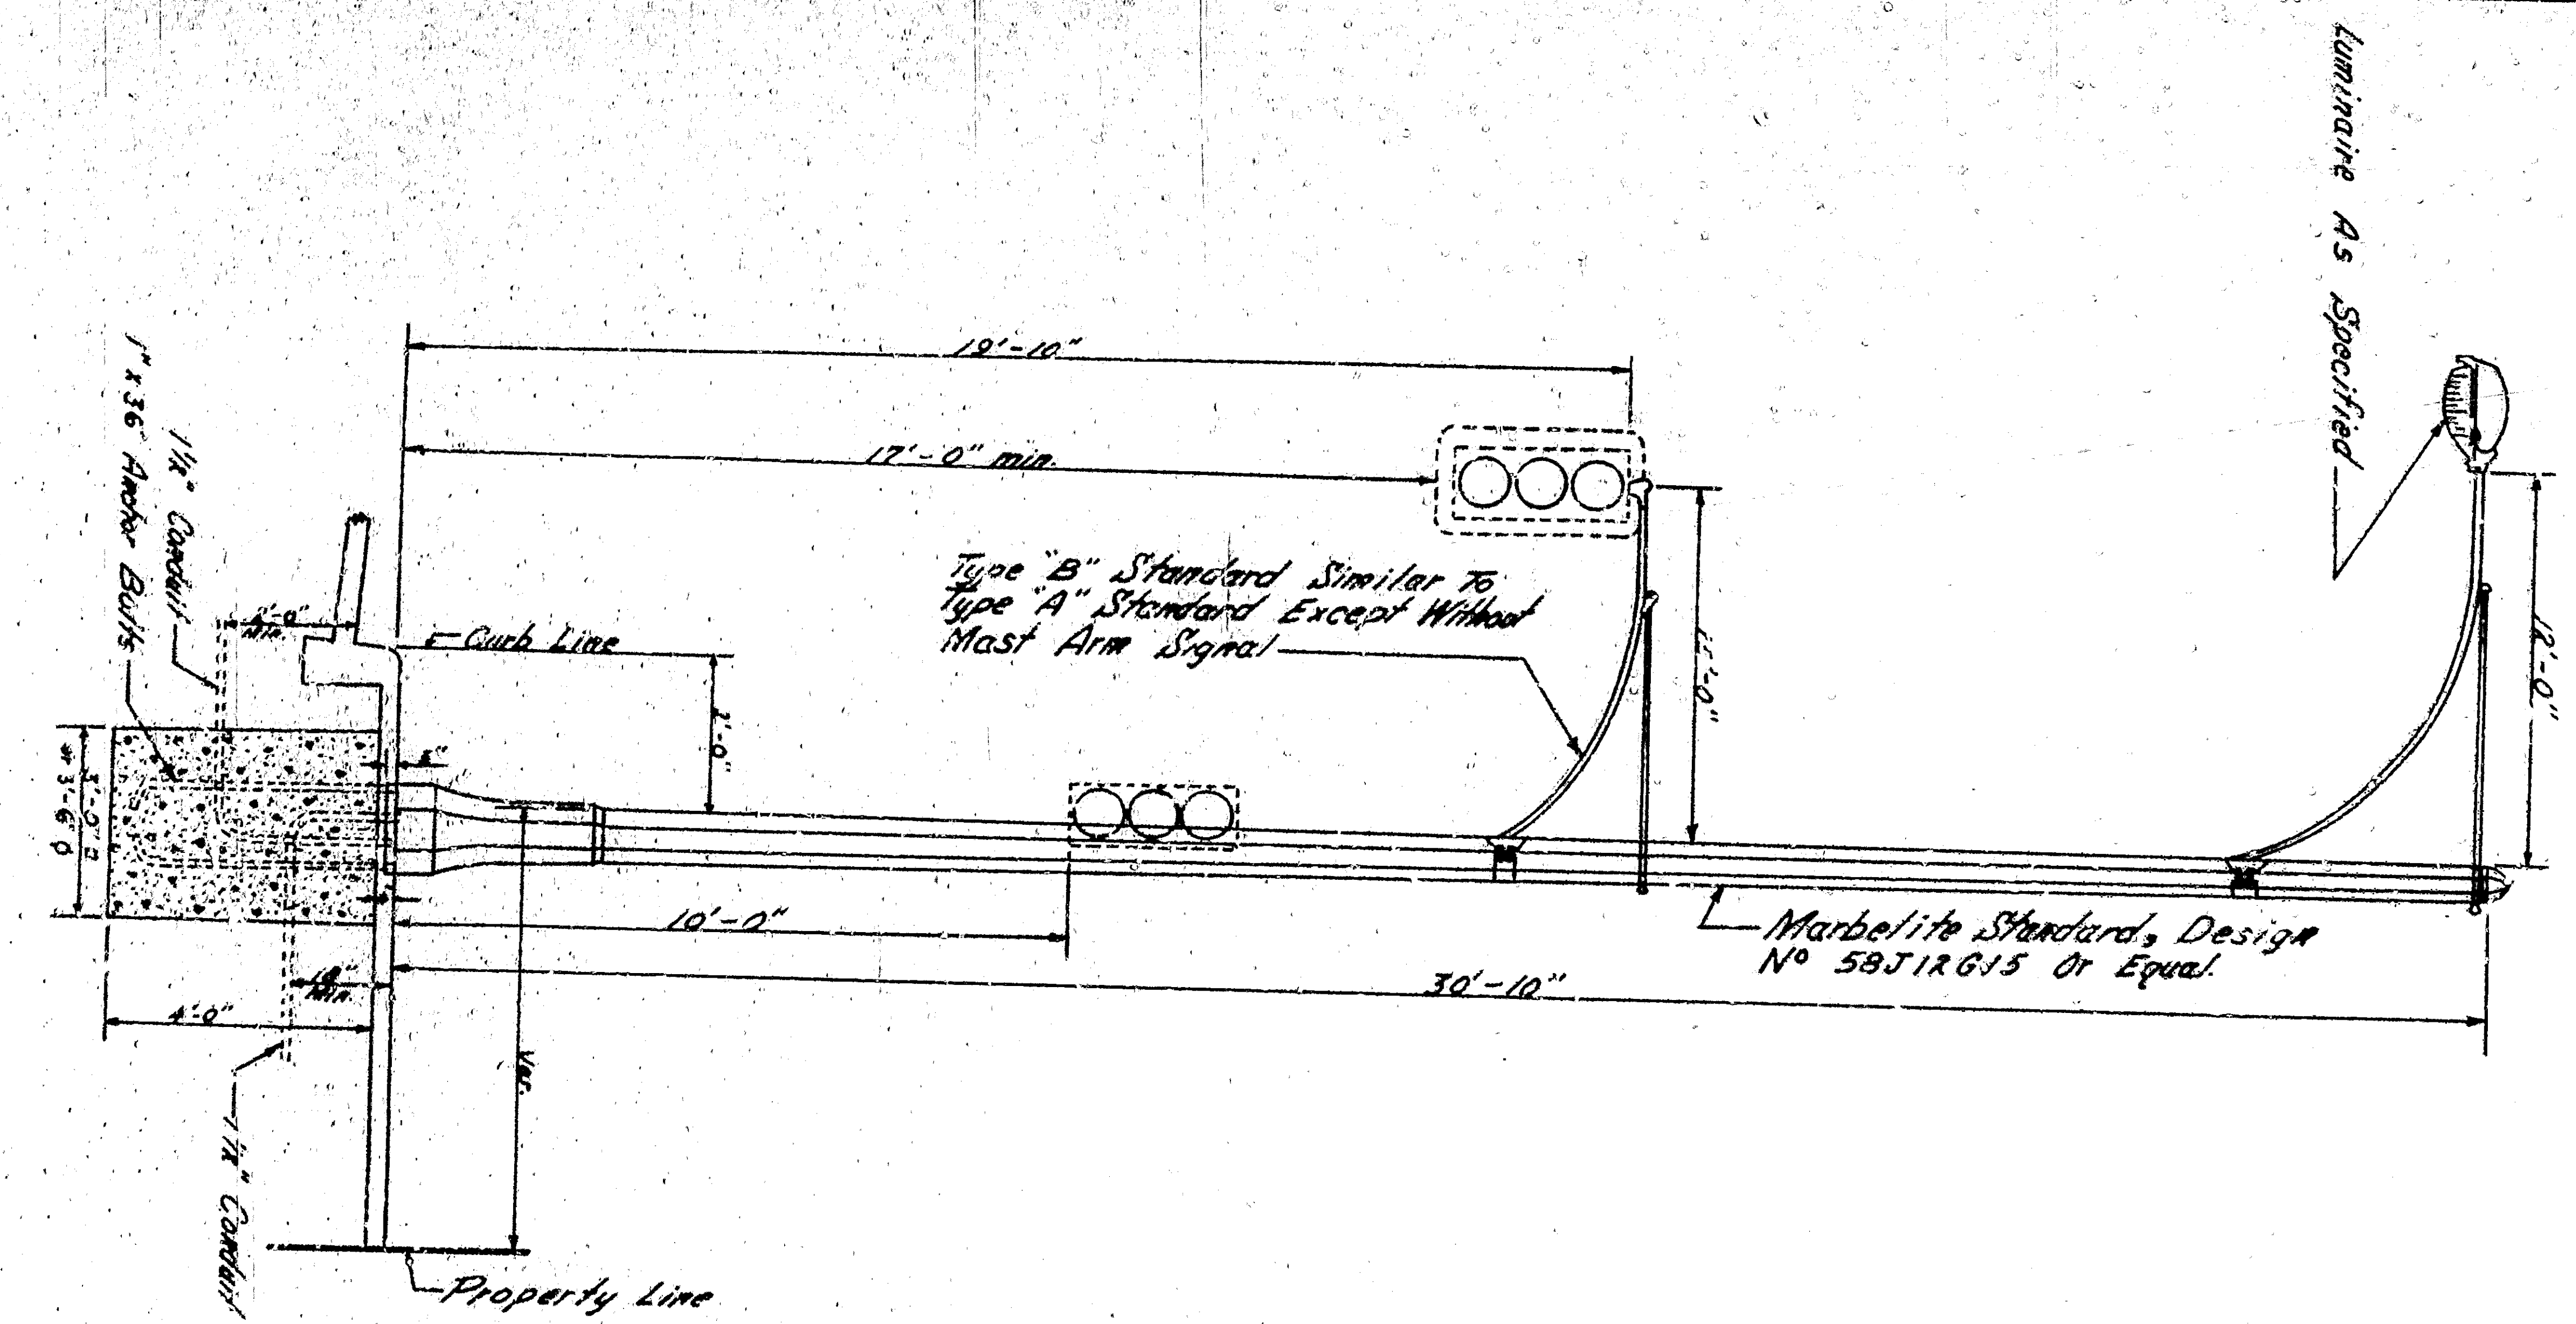


TYPE III (a) STANDARD
as shown

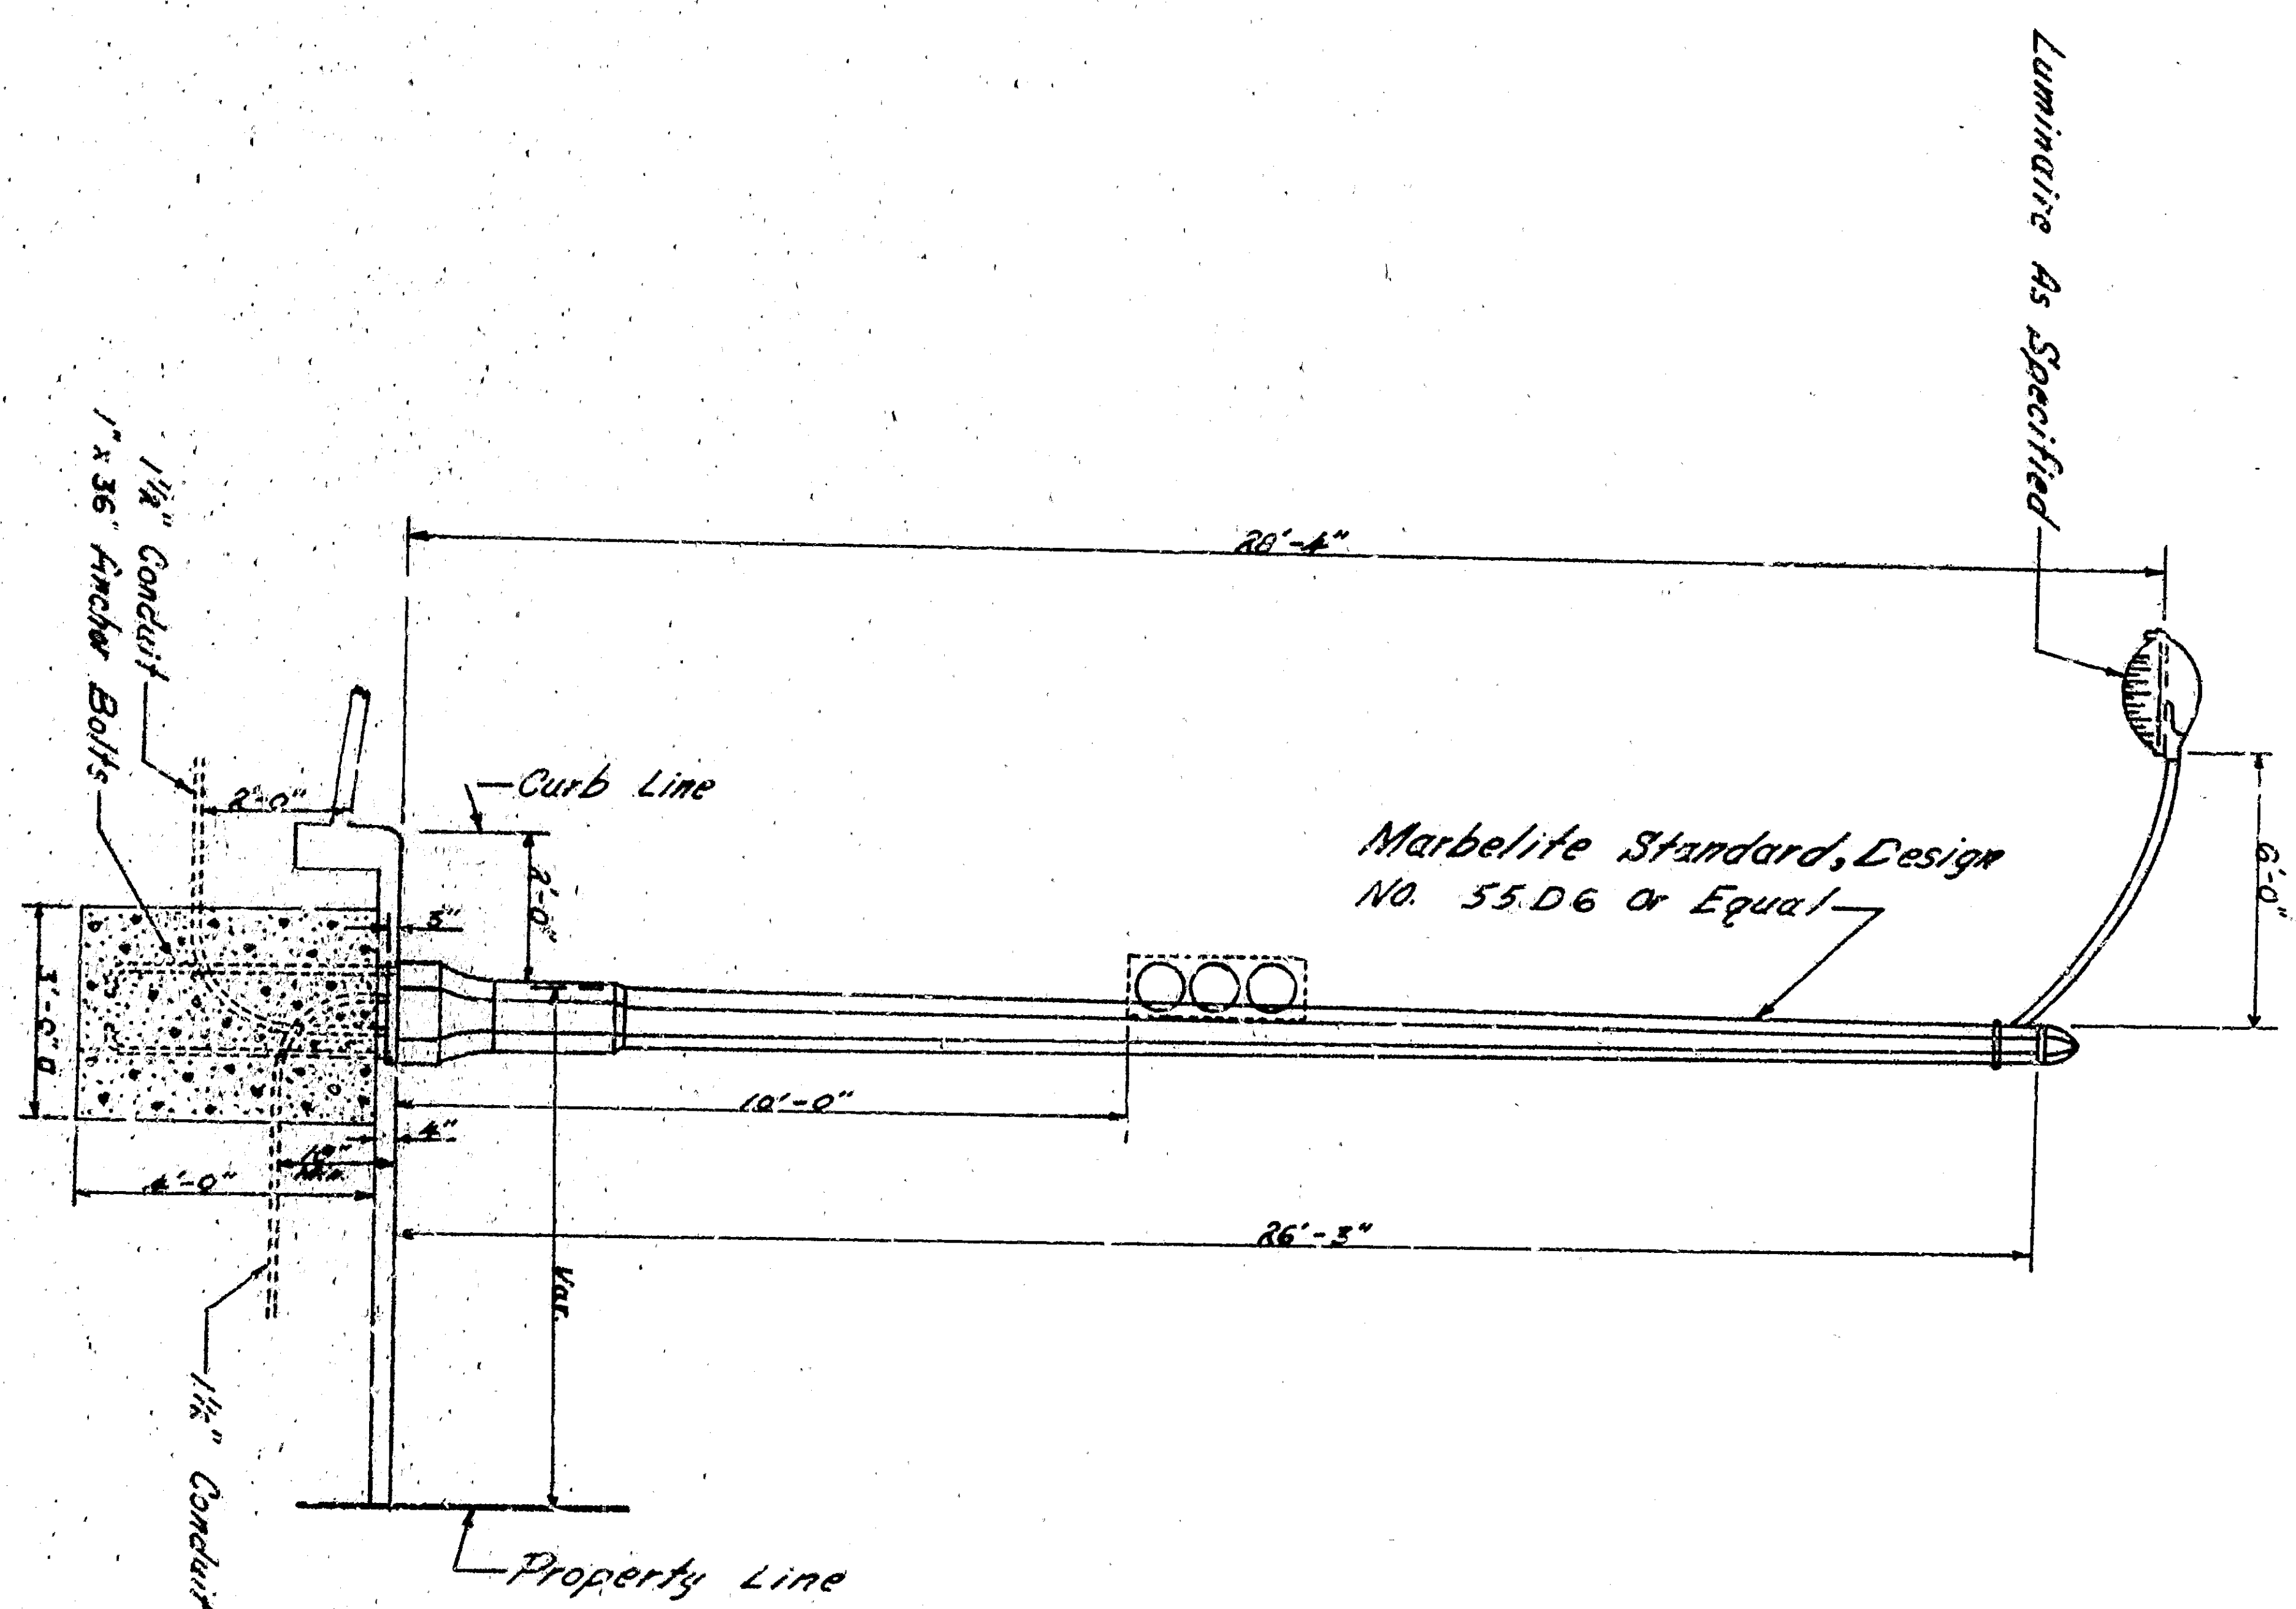


TYPE X (a) STANDARD, as shown
(Signal inserts only)

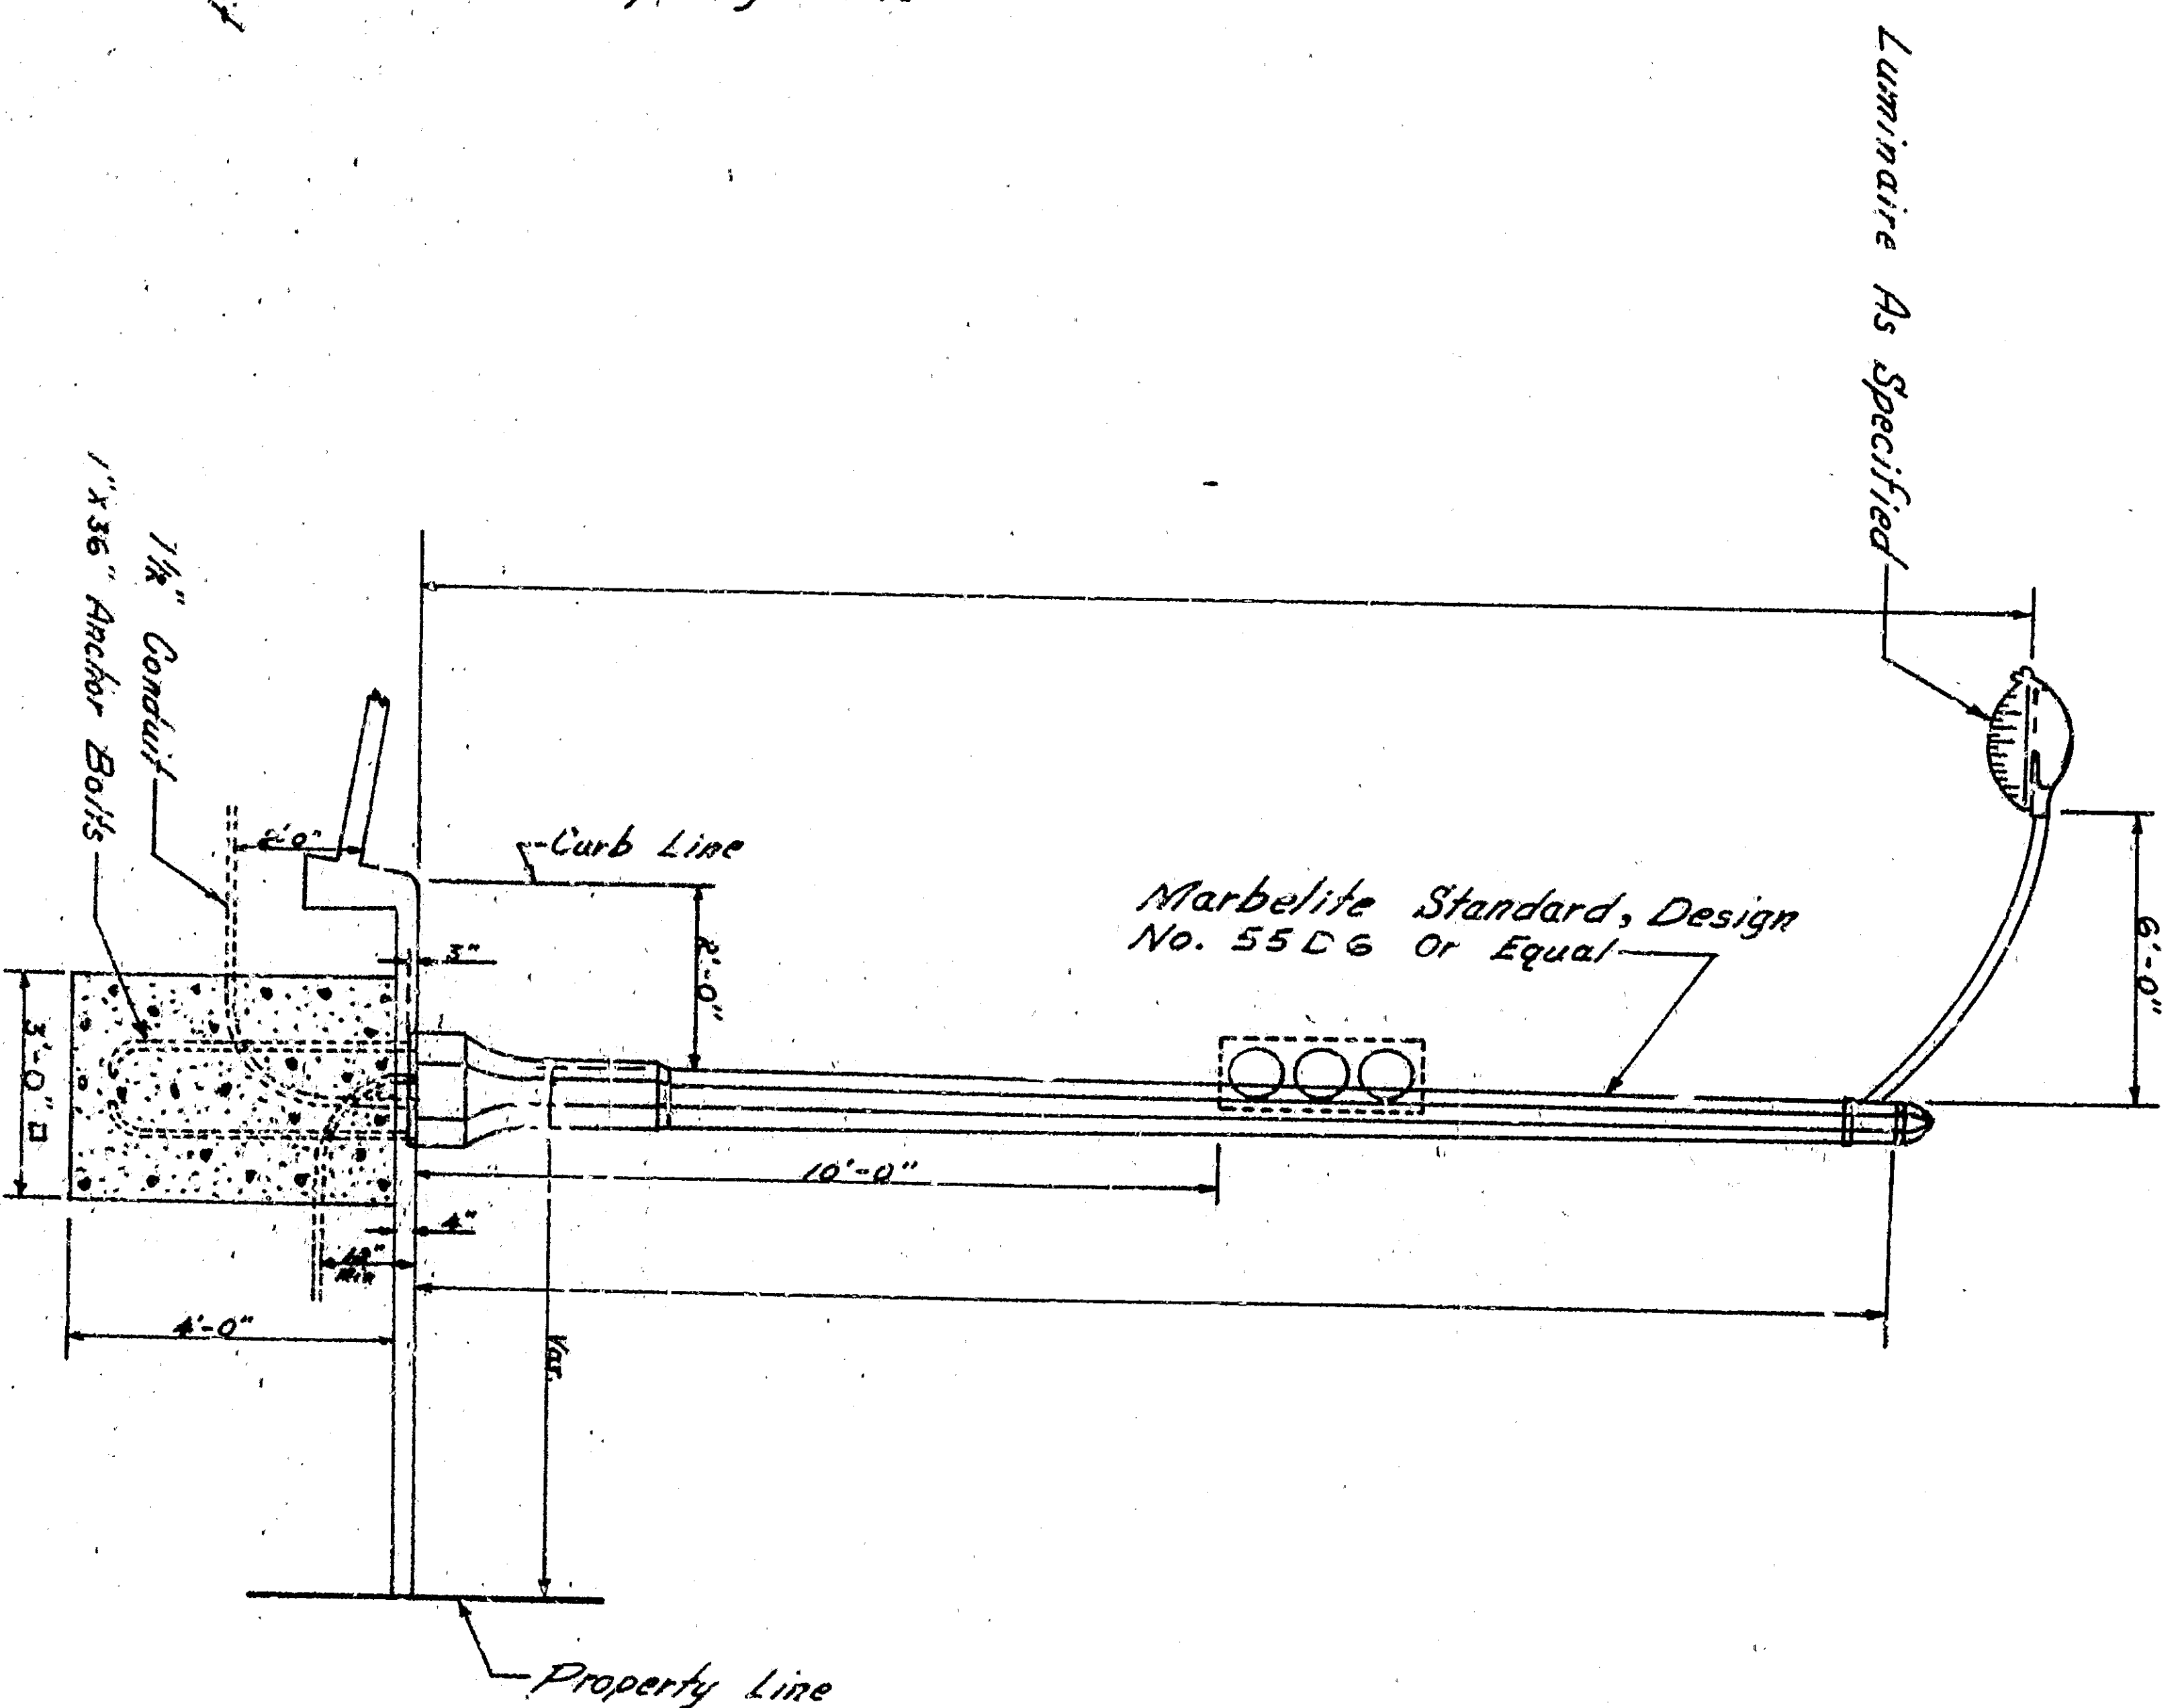

TYPE IX (a) STANDARD, without signal

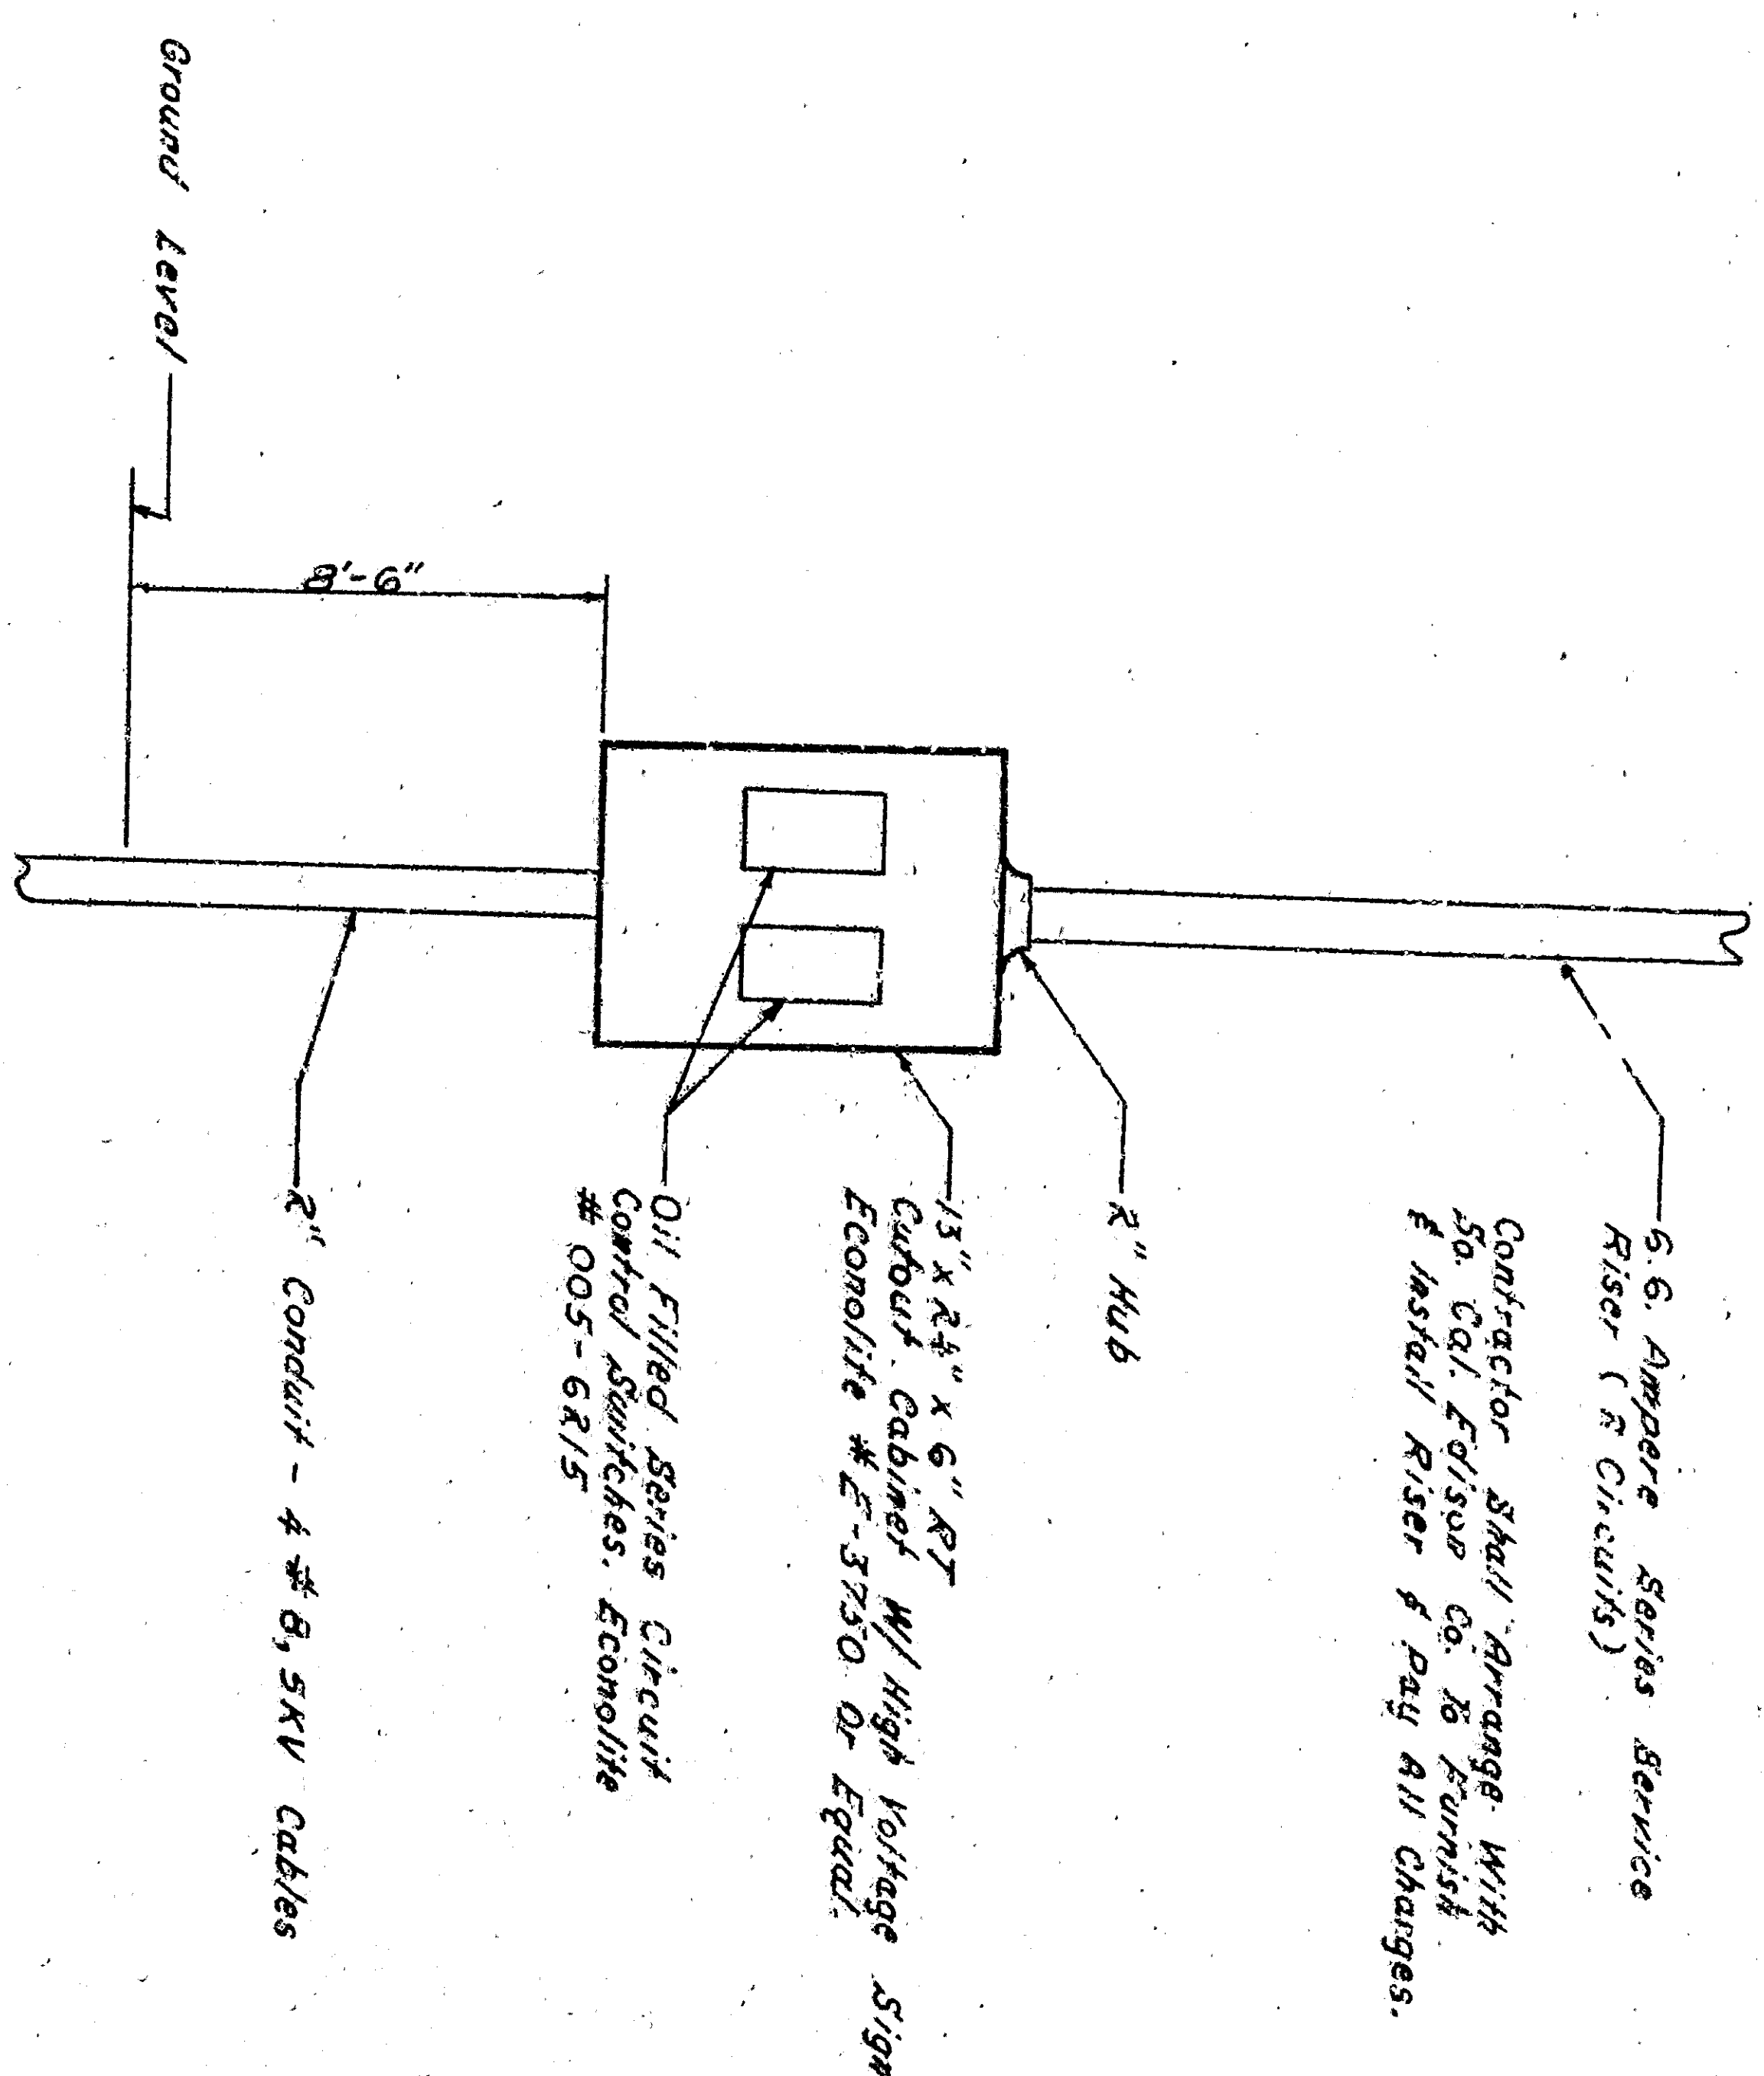

SERIES STREET LIGHTING
SERVICE DETAIL
No Scale

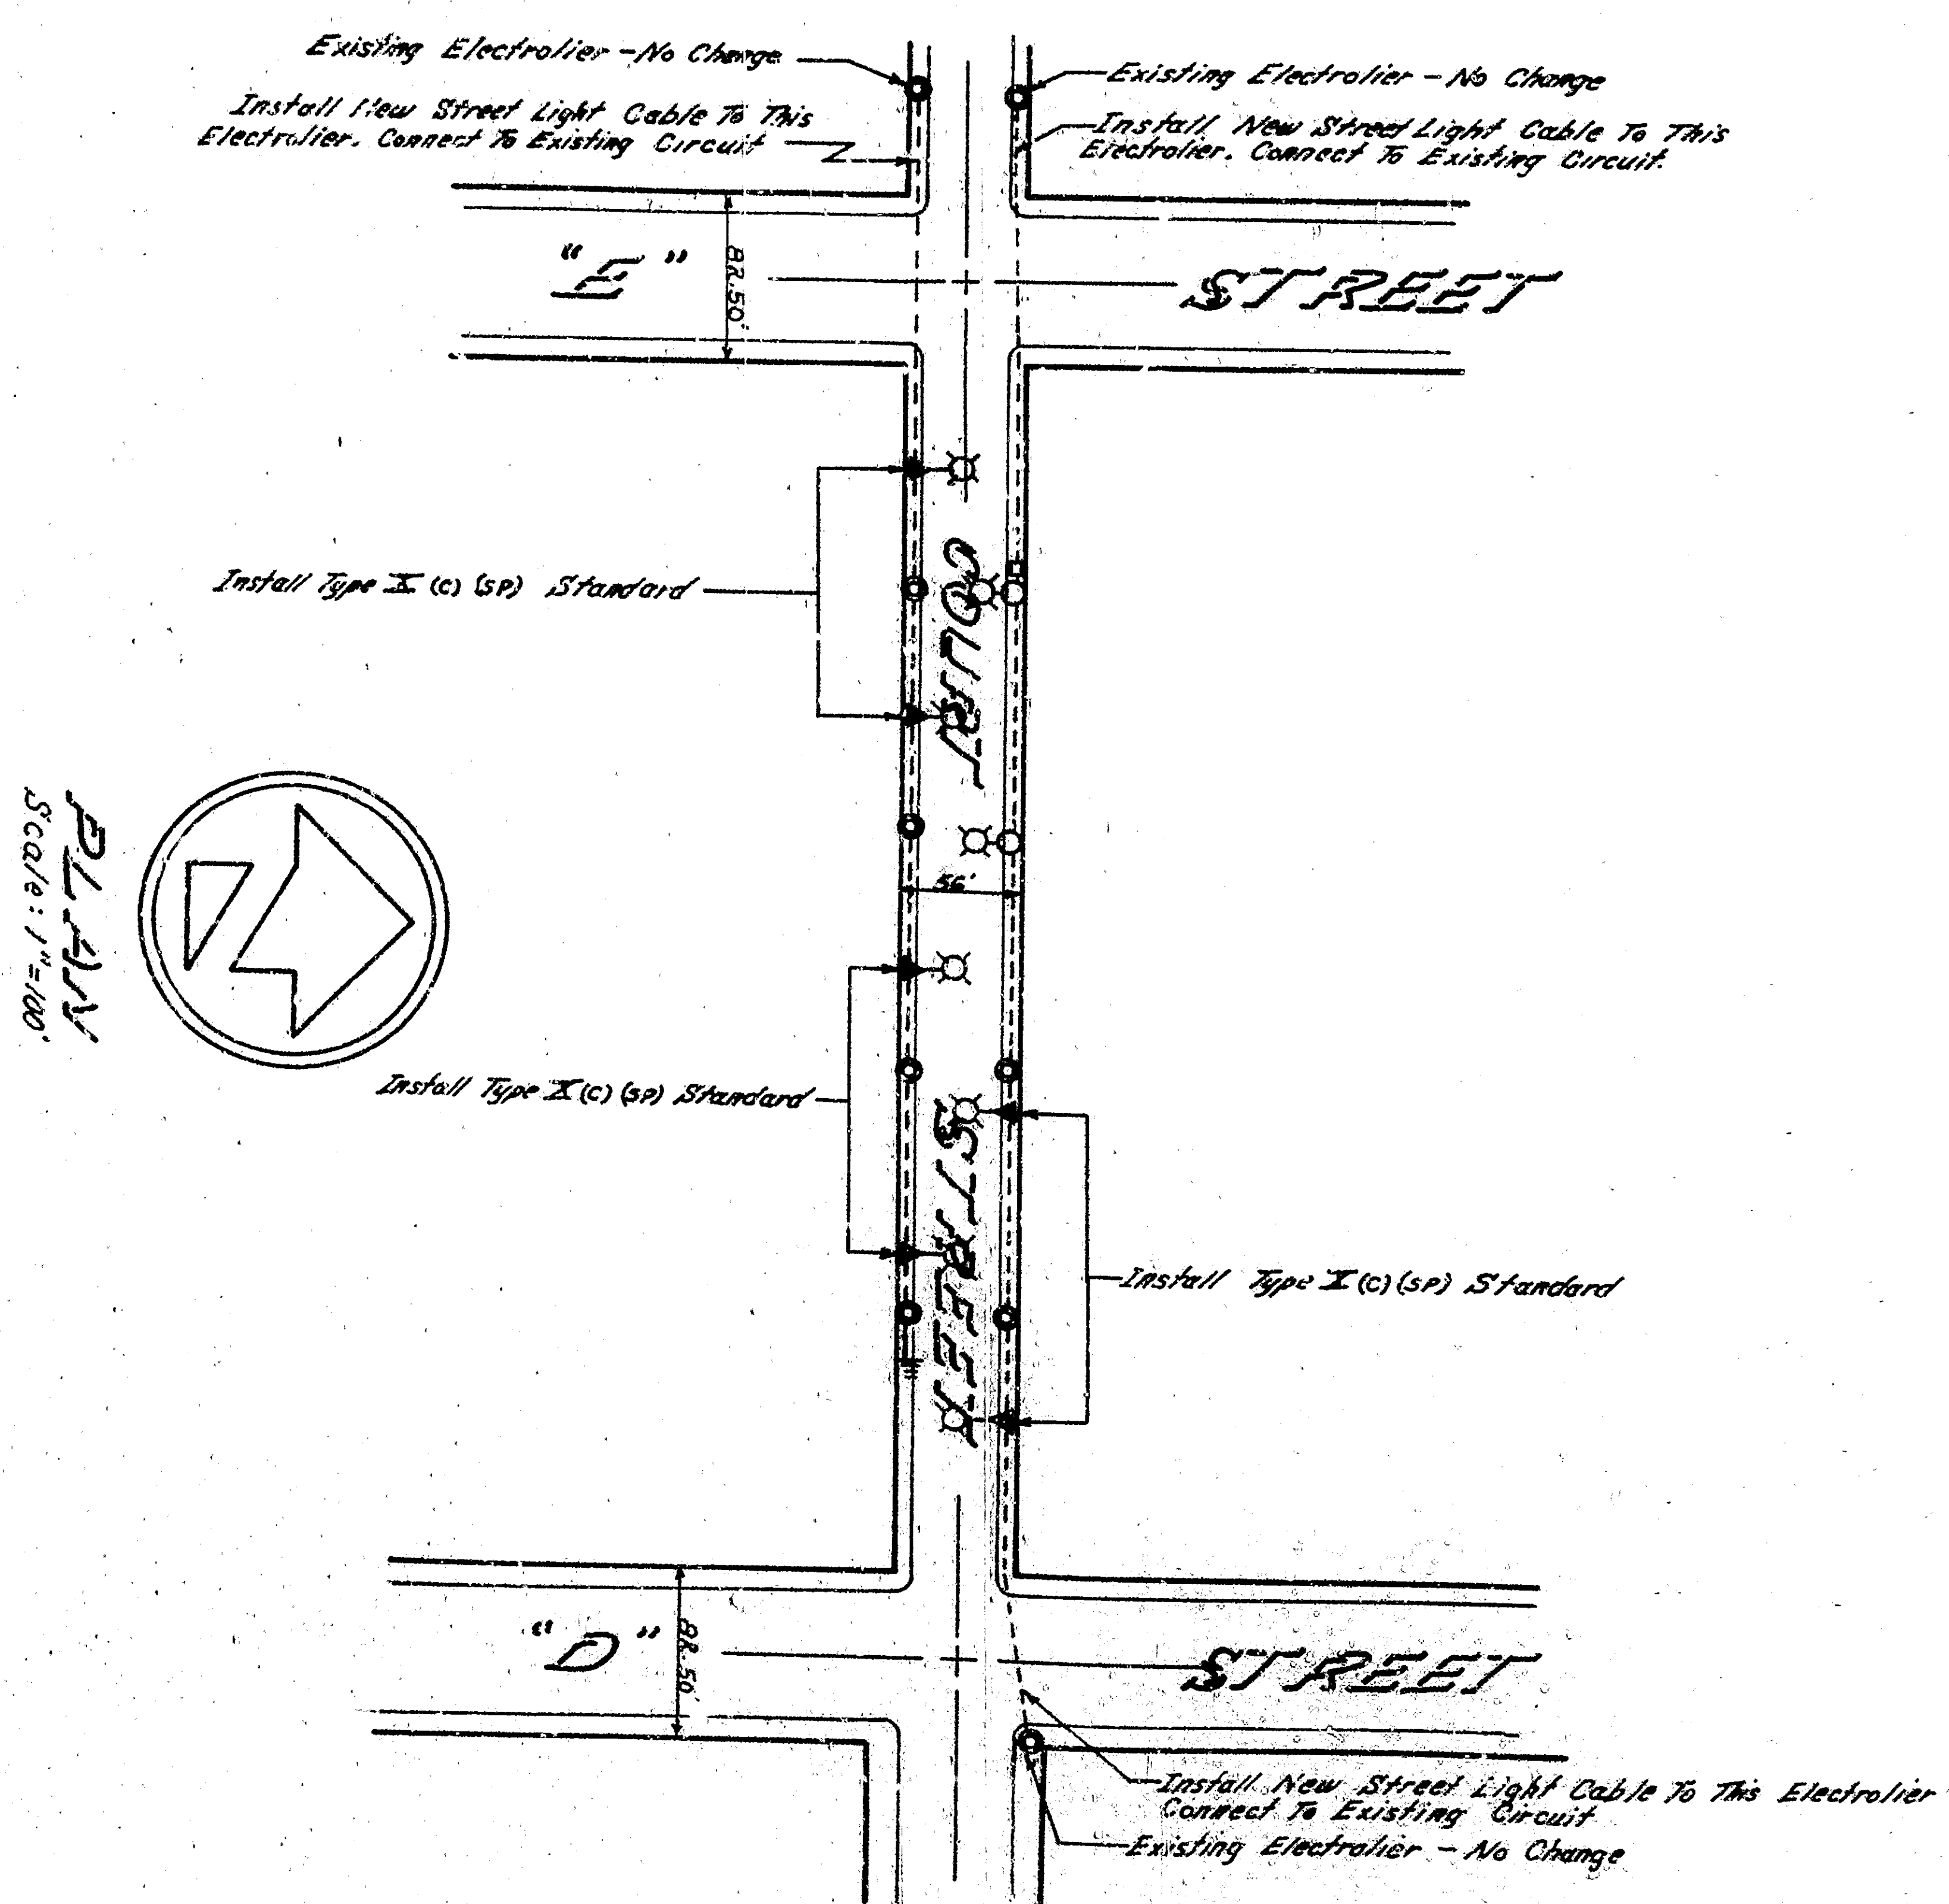

NOT CONSTRUCTED

| | | |
|-------------------------------------|------------------------|---------------------------|
| APPROVED | CITY ENGINEER | DEPARTMENT OF ENGINEERING |
| REGISTERED CIVIL ENGINEER NO. 12443 | CITY OF SAN BERNARDINO | CITY OF SAN BERNARDINO |
| DRAWING NO. DRAWN BY | DRANMONTAL LIGHTING | DRANMONTAL LIGHTING |
| 3169 | COLLETT STREET | COLLETT STREET |
| CHECKED BY | | |
| 2 | | |
| SHEETS OF RECOMMENDED | | |
| 2 | | |