



APPROVED
 REGISTERED CIVIL ENGINEER NO. 19
 DRAWING NO. DRAWN BY HAWY
 3/69 CHECKED BY HAWY
 SHEET 3 OF 8
 SHEETS

DEPARTMENT OF ENGINEERING
 CITY OF SAN BERNARDINO
 ORNAMENTAL LIGHTING
 13TH STREET TO HIGHLAND AVENUE

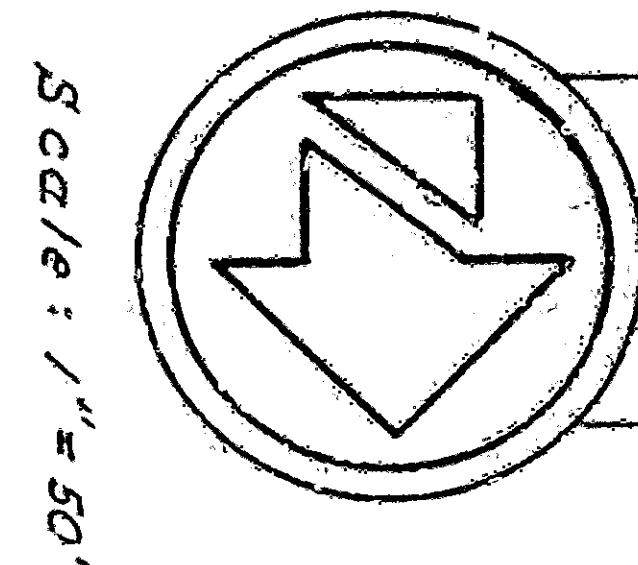


Scale: 1" = 50'

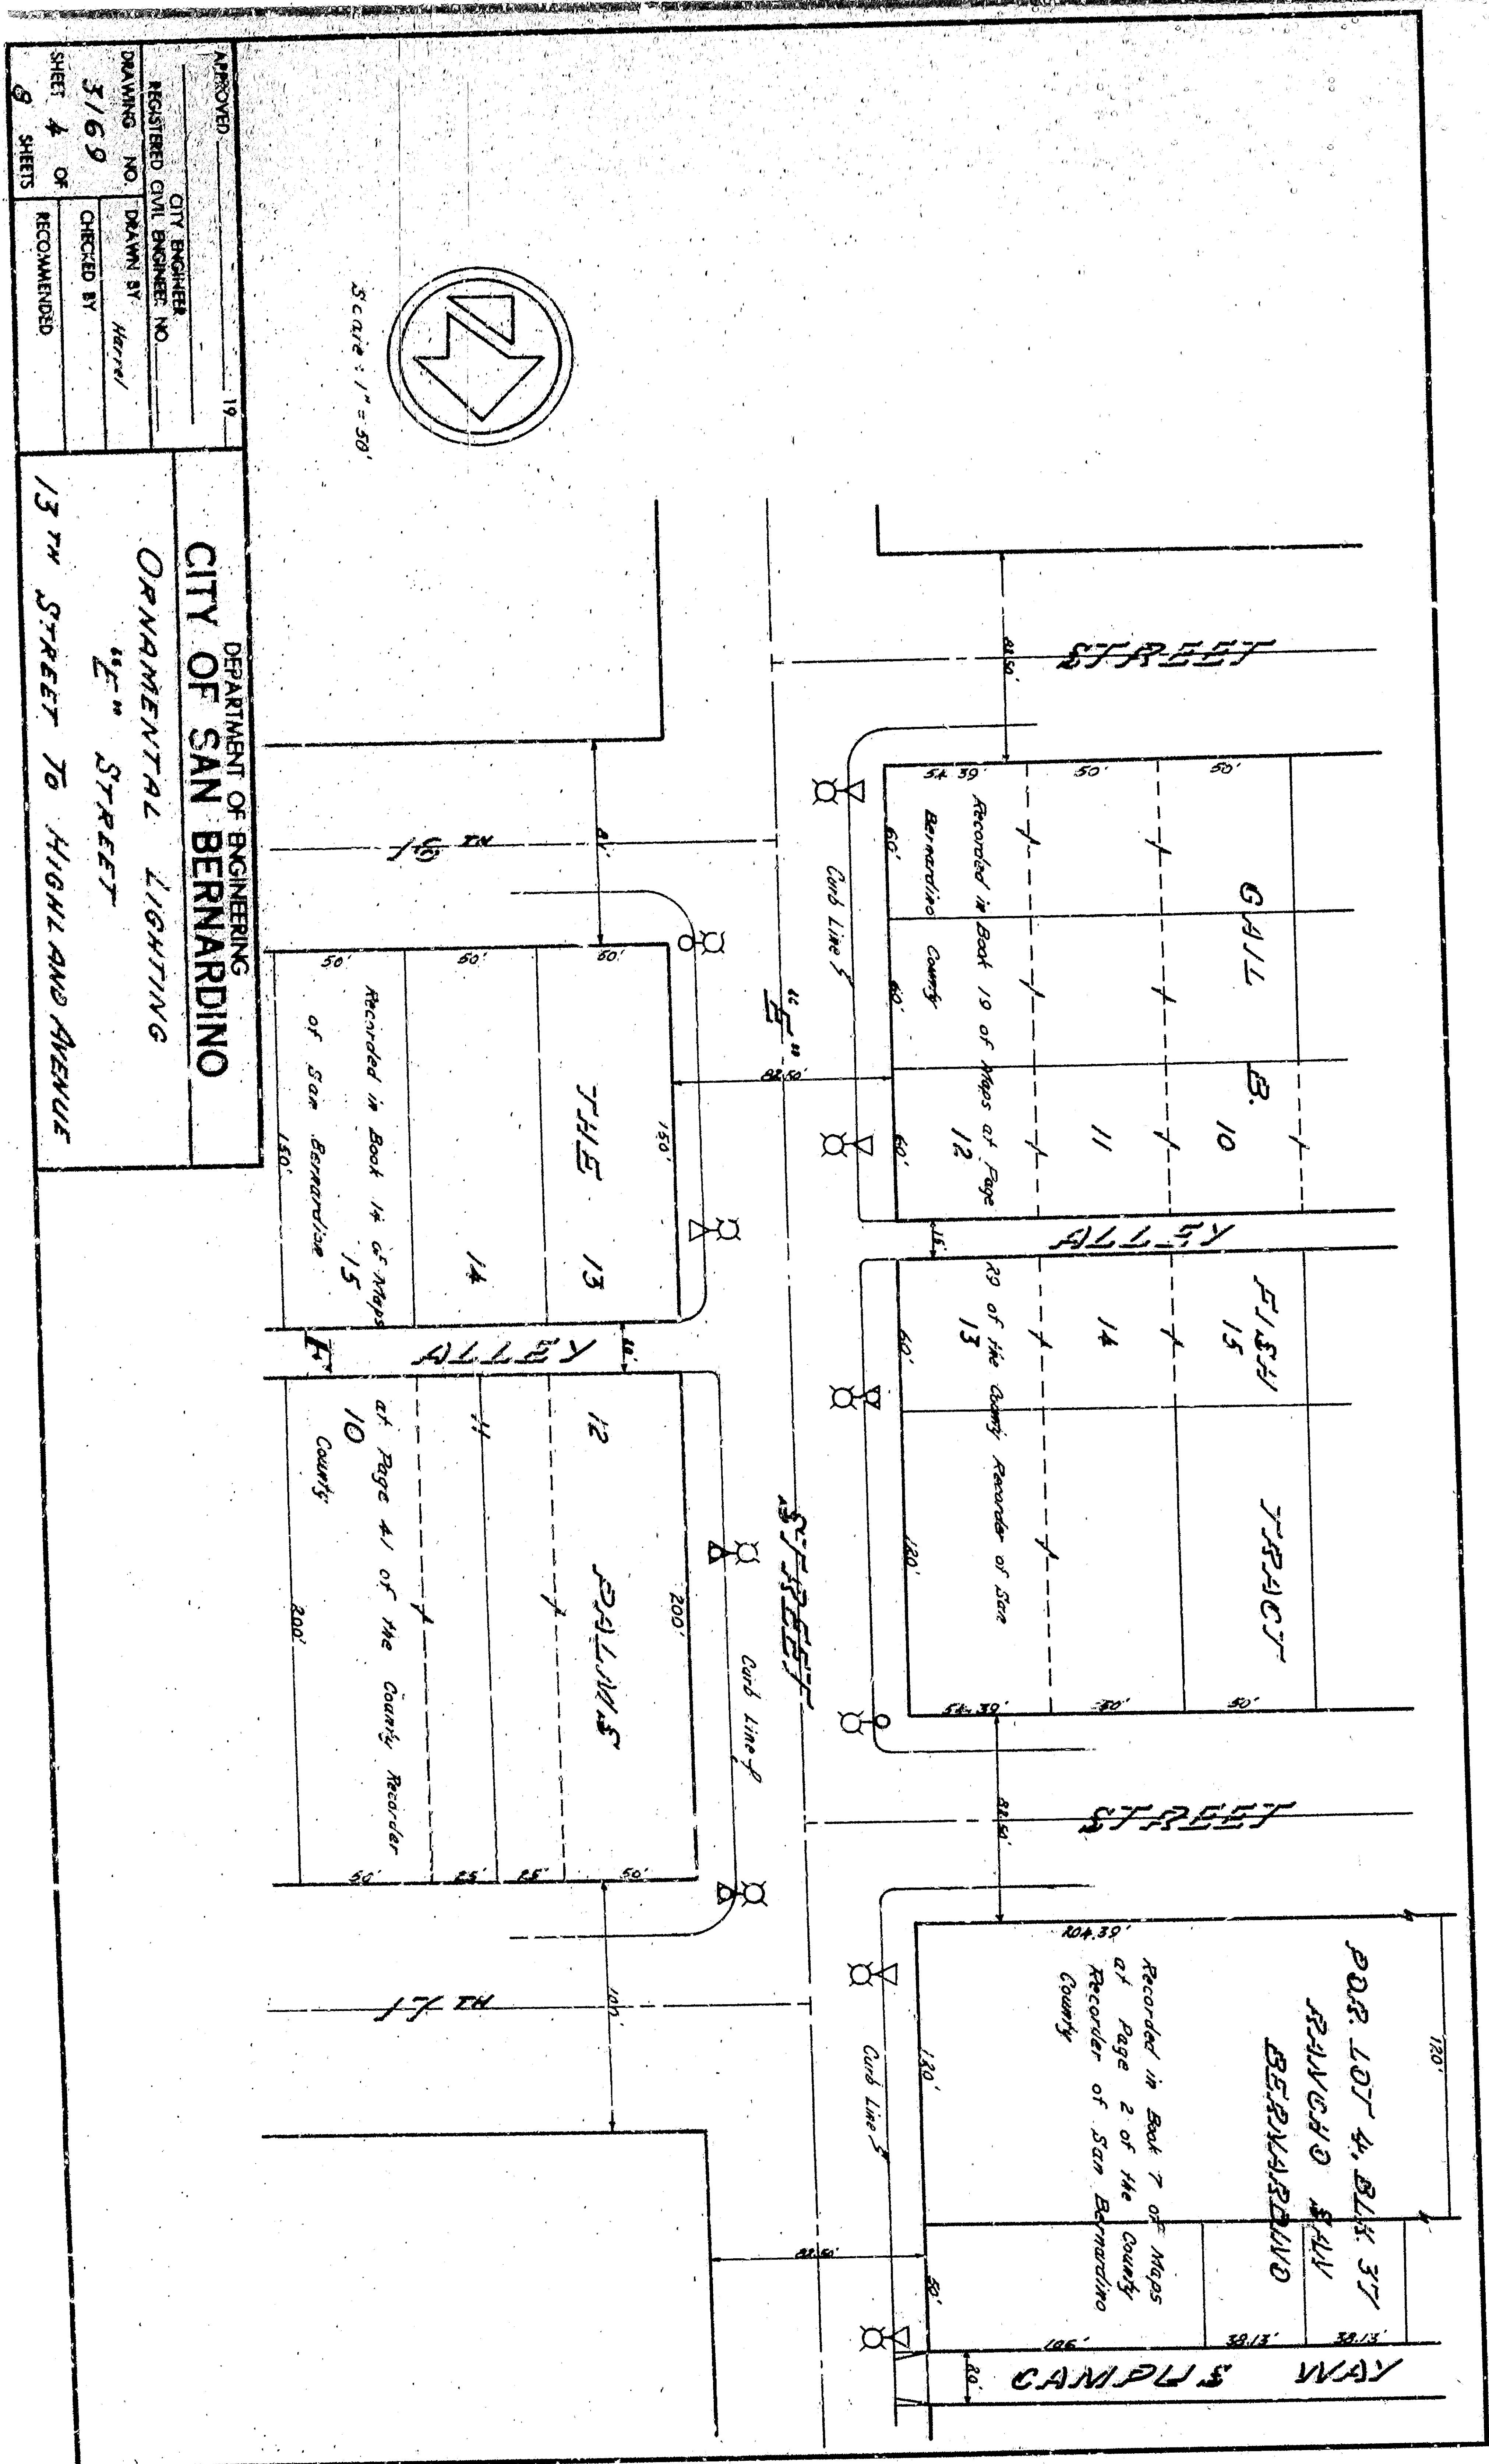


APPROVED
 REGISTERED CIVIL ENGINEER NO. 19
 DRAWING NO. DRAWN BY HAWY
 3/69 CHECKED BY HAWY
 SHEET 4 OF 8
 SHEETS


DEPARTMENT OF ENGINEERING
 CITY OF SAN BERNARDINO
 ORNAMENTAL LIGHTING
 13TH STREET TO HIGHLAND AVENUE

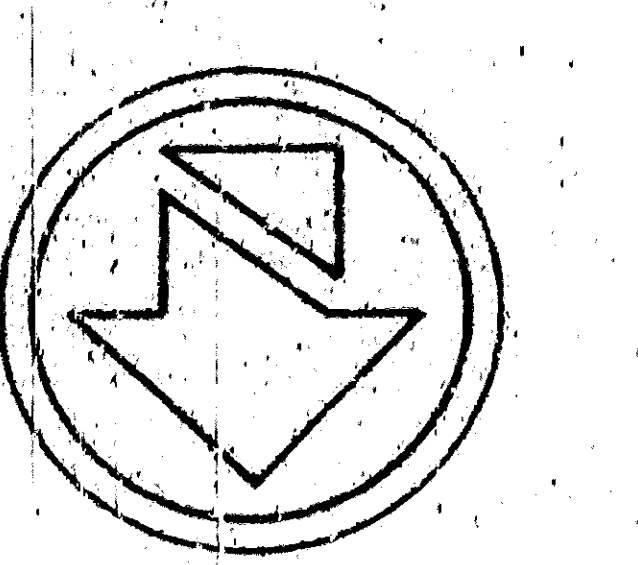


Scale: 1" = 50'

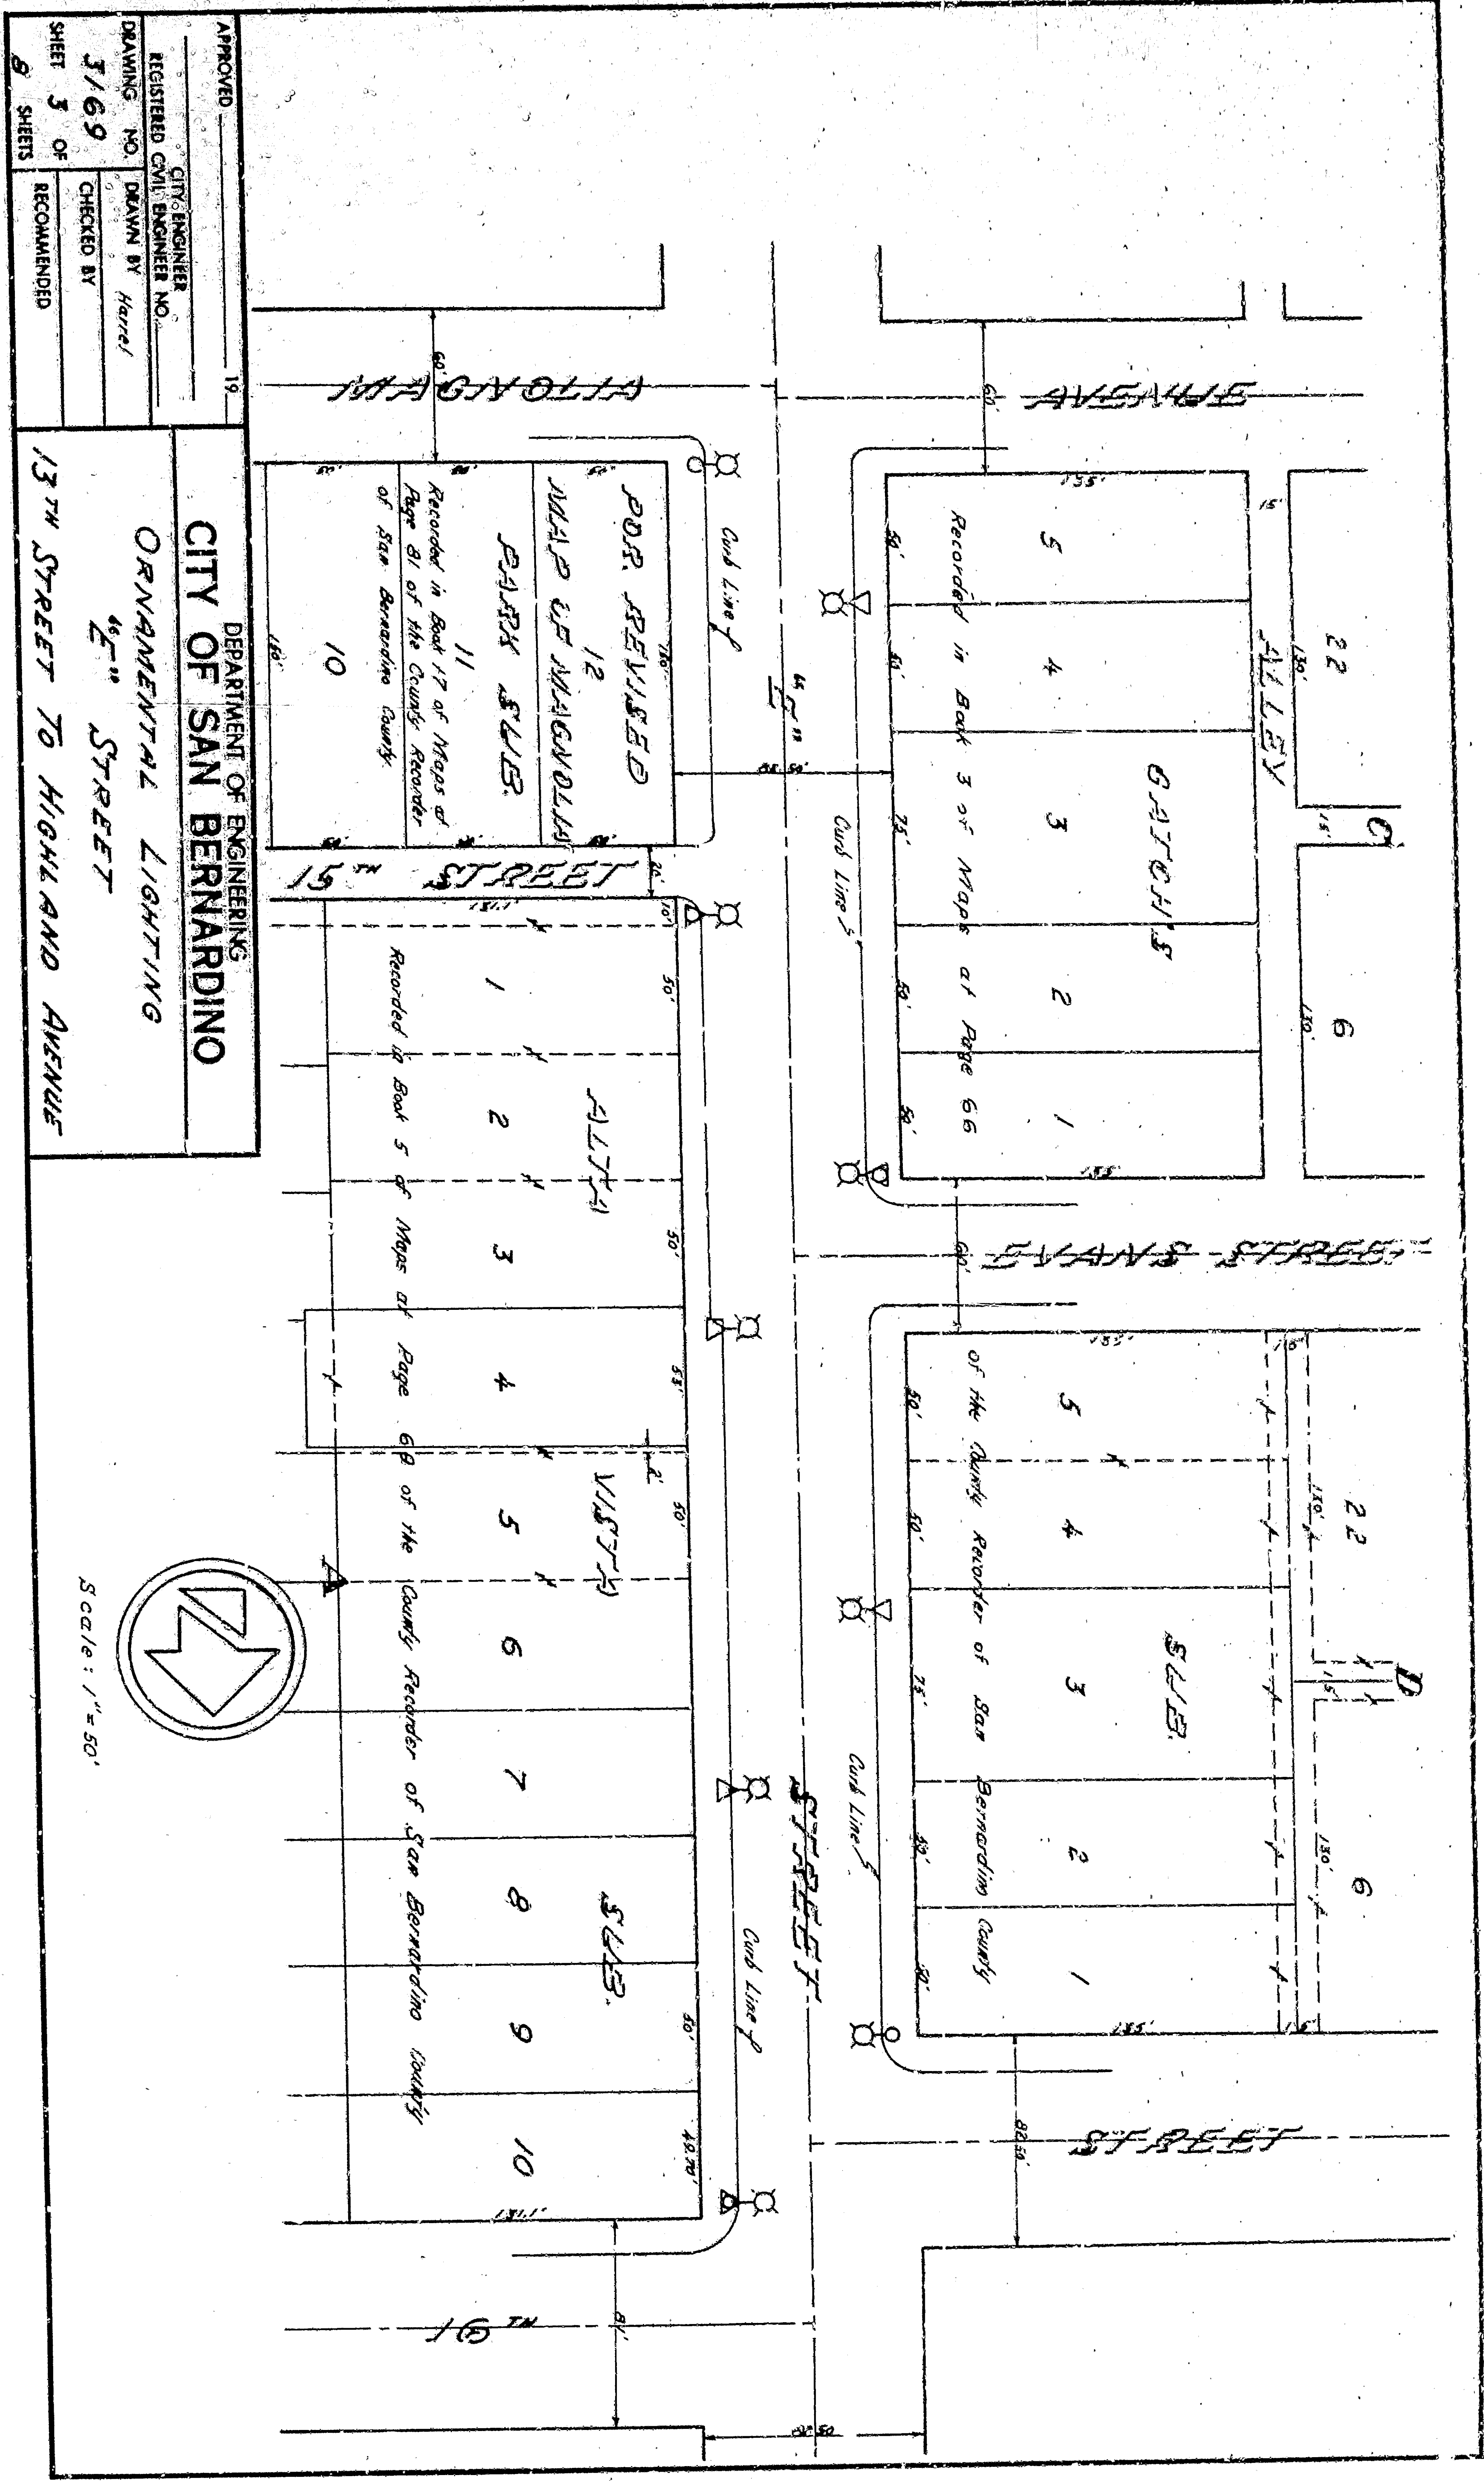


APPROVED
 REGISTERED CIVIL ENGINEER NO. 19
 DRAWING NO. DRAWN BY HAWAII
 3/69 CHECKED BY HAWAII
 SHEET 3 OF 8
 SHEETS
 CITY OF SAN BERNARDINO
 ORNAMENTAL LIGHTING
 13TH STREET TO HIGHLAND AVENUE

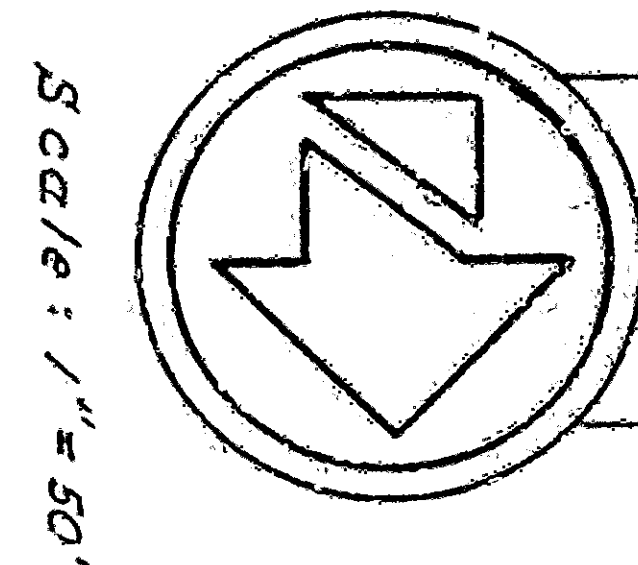

Scale: 1" = 80'

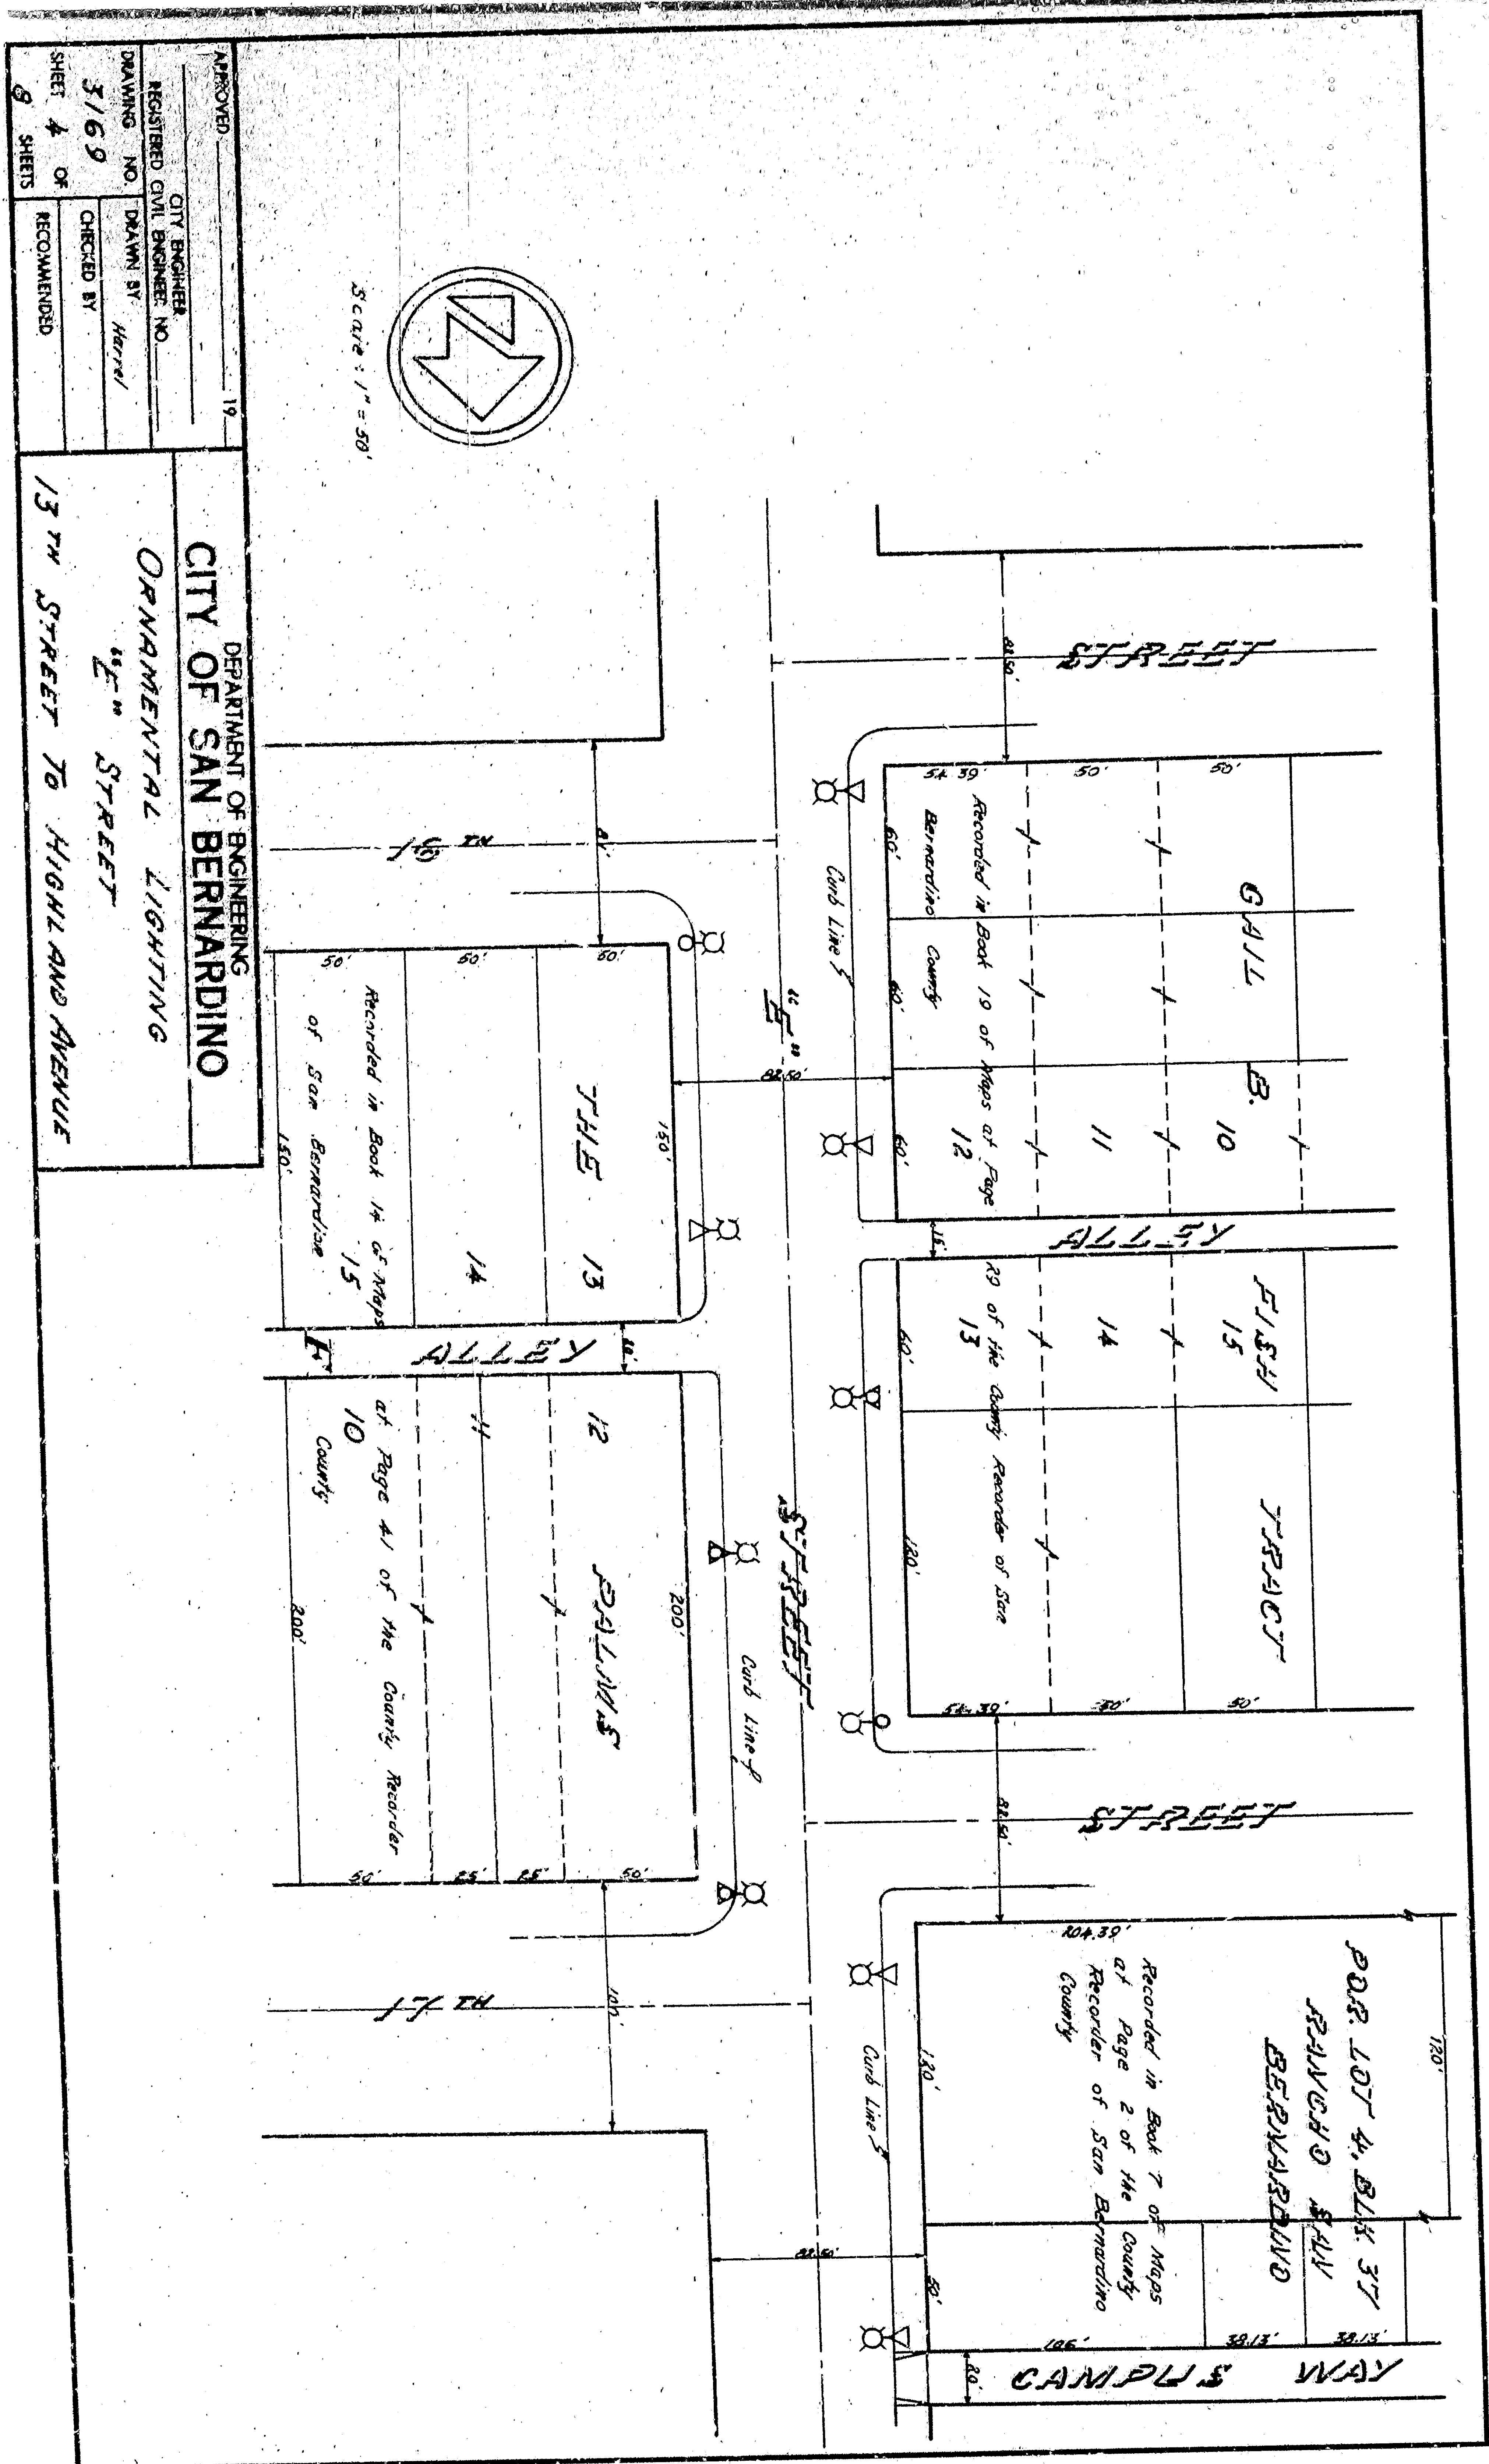

APPROVED
 REGISTERED CIVIL ENGINEER NO. 19
 DRAWING NO. DRAWN BY HAWAII
 3/69 CHECKED BY HAWAII
 SHEET 4 OF 8
 SHEETS
 CITY OF SAN BERNARDINO
 ORNAMENTAL LIGHTING
 13TH STREET TO HIGHLAND AVENUE

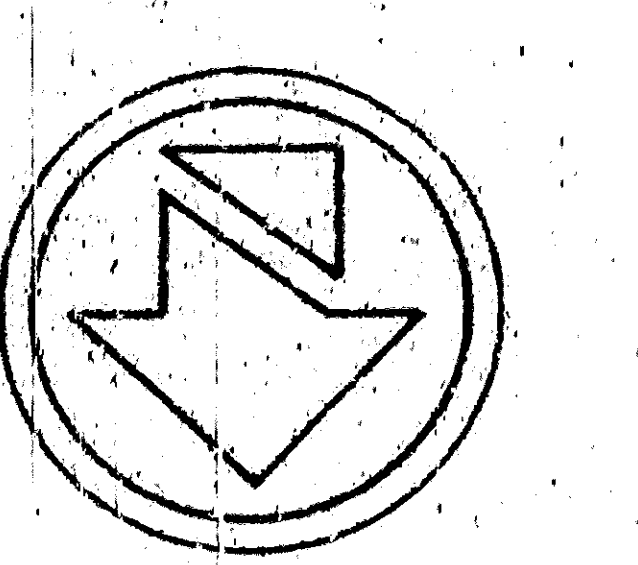

Scale: 1" = 80'