






 



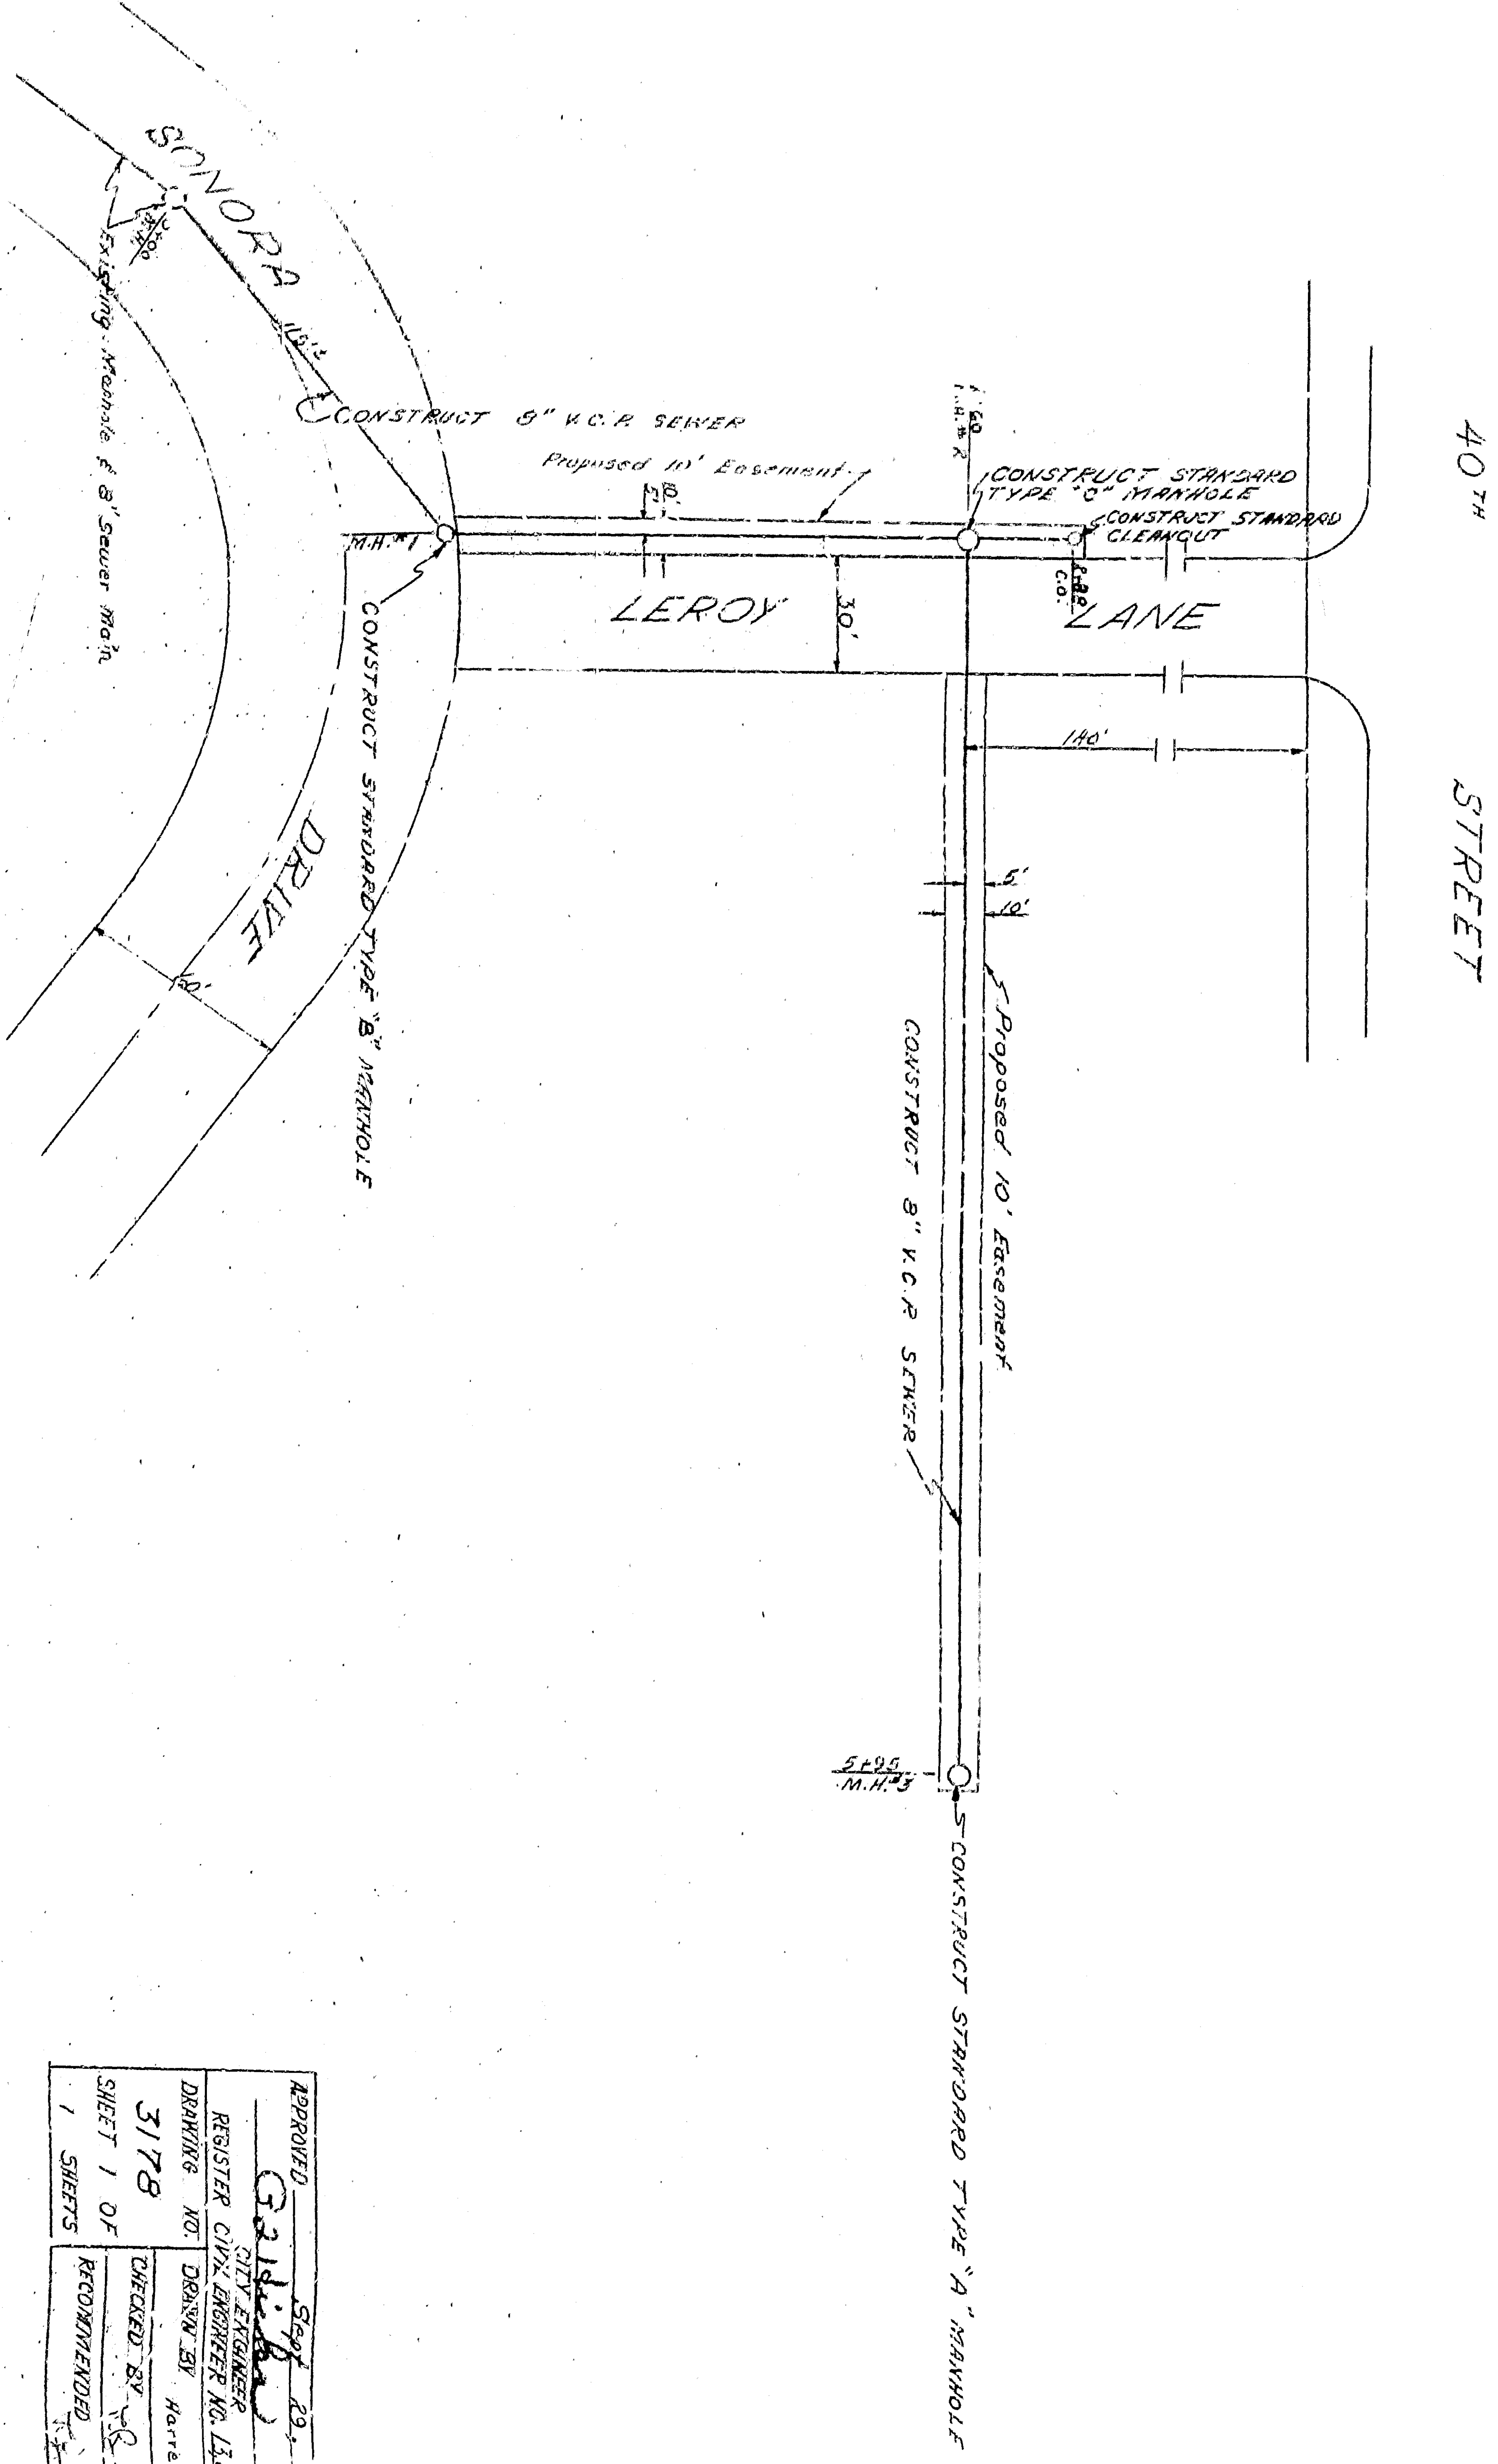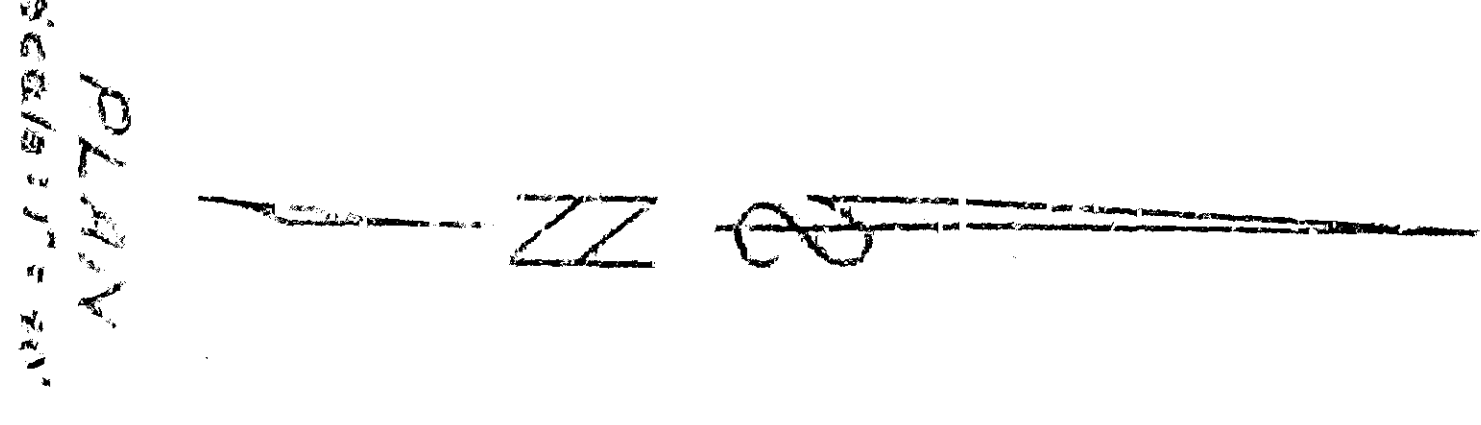









 



40<sup>TH</sup> STREET

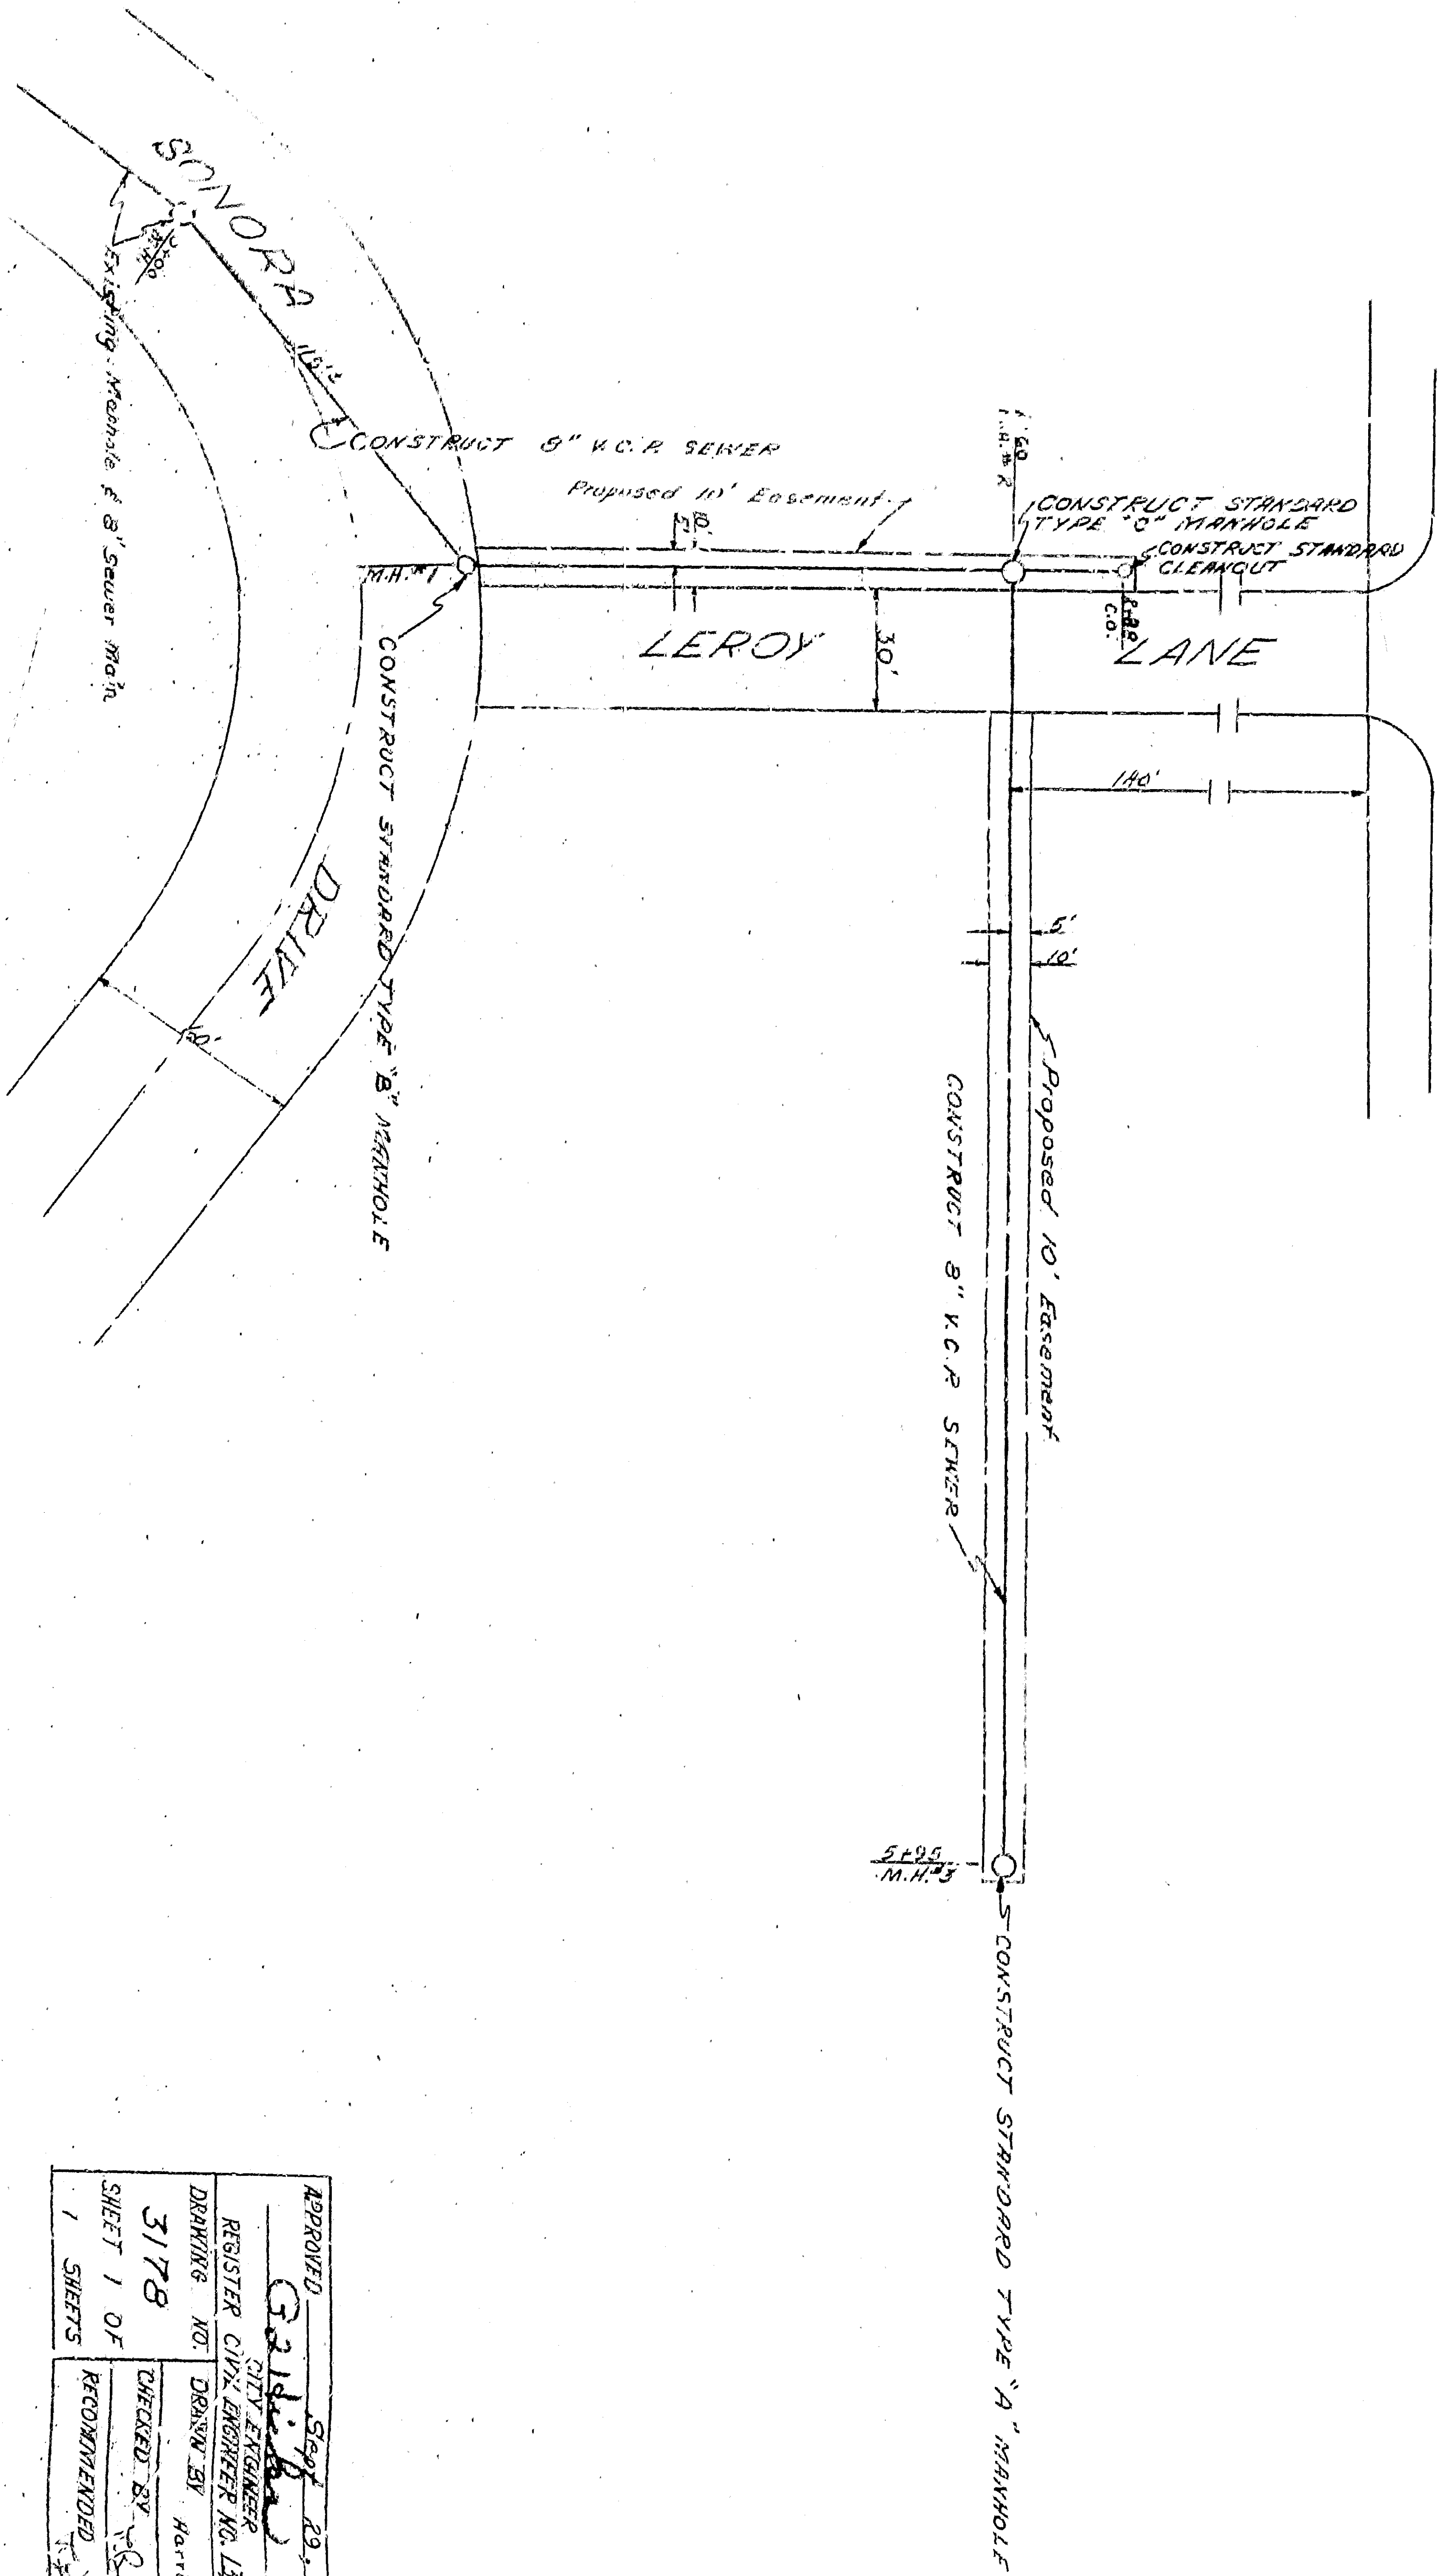


