


**CONSTRUCTION NOTES**



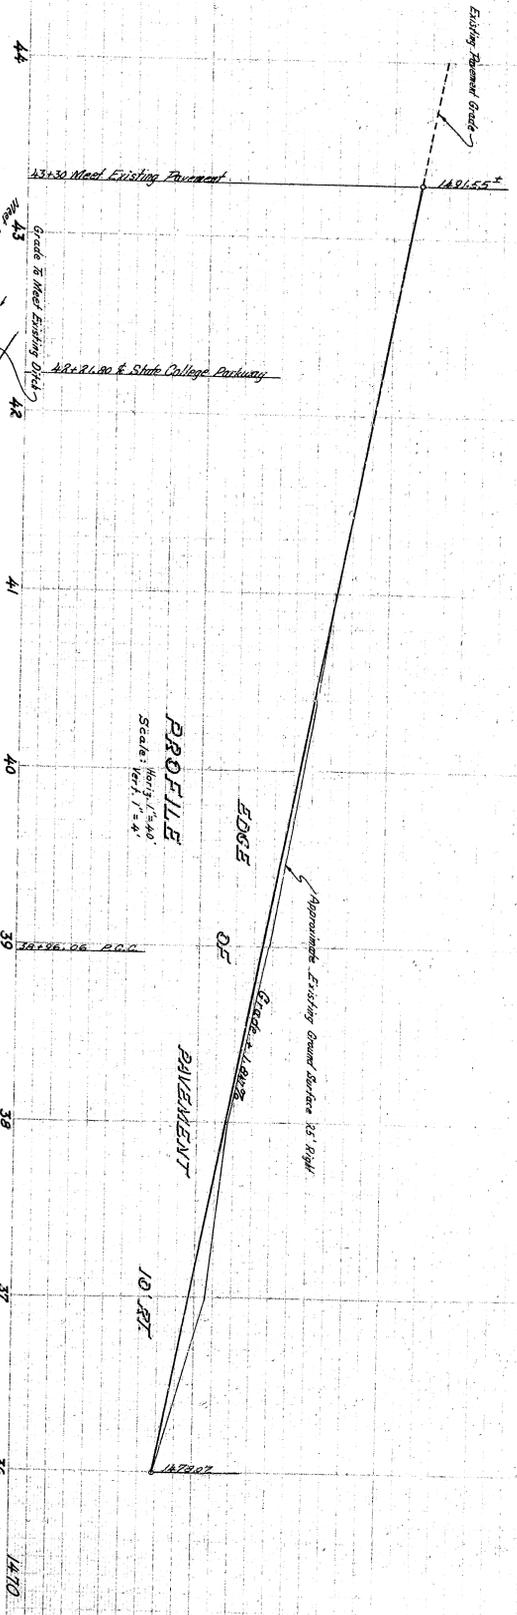






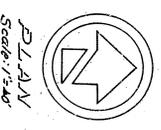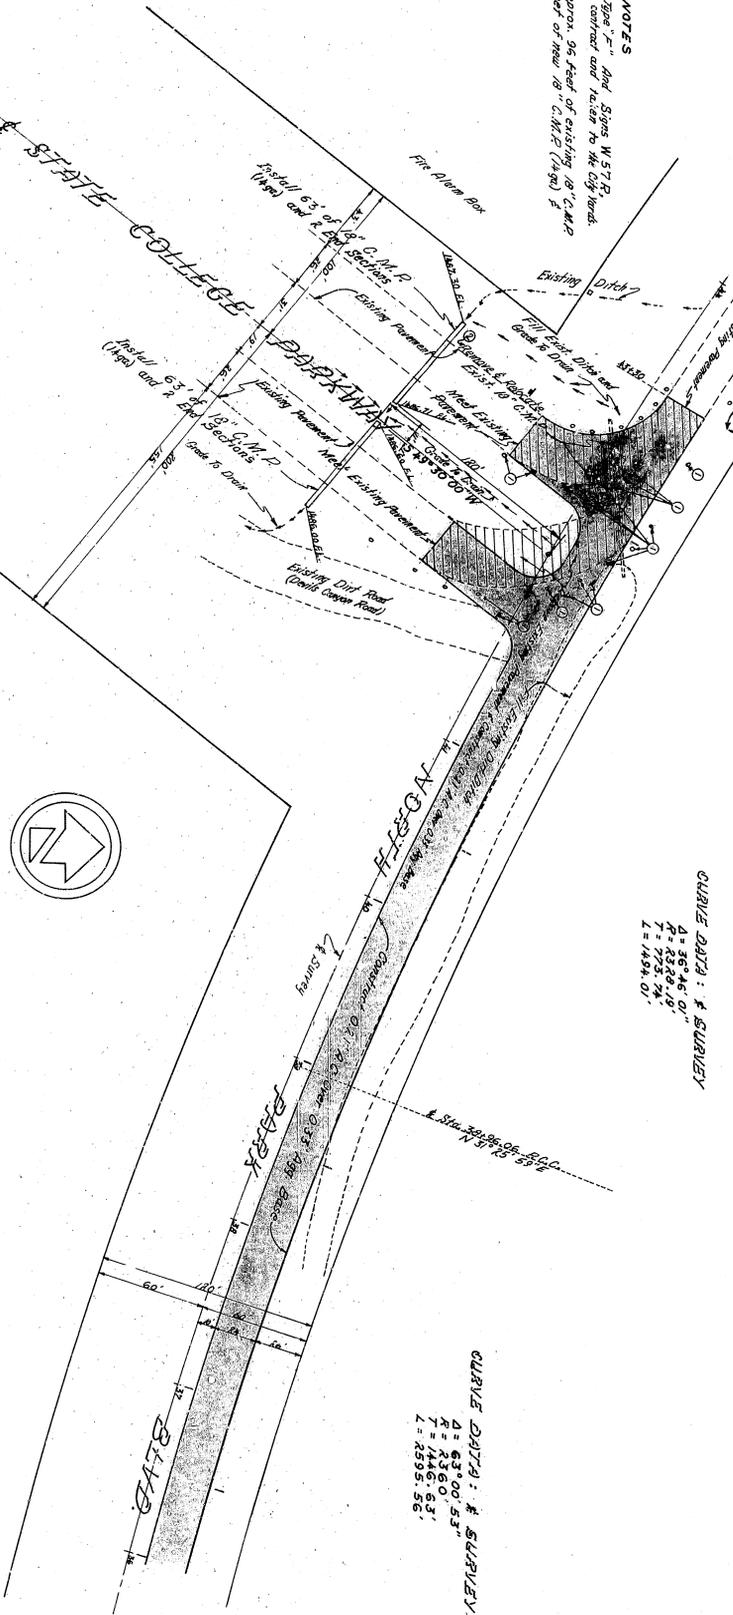

APPROVED	1942	DEPARTMENT OF ENGINEERING
CITY ENGINEER	NO. 12853	CITY OF SAN BERNARDINO
DRAWING NO.	3199	IMPROVEMENT PLANS
CHECKED BY	DAIN	NORTH PARK BLVD FROM WESTERN AVENUE
RECOMMENDED	RY	TO DEDMONT DRIVE
SHEET 4 OF 7 SHEETS		