

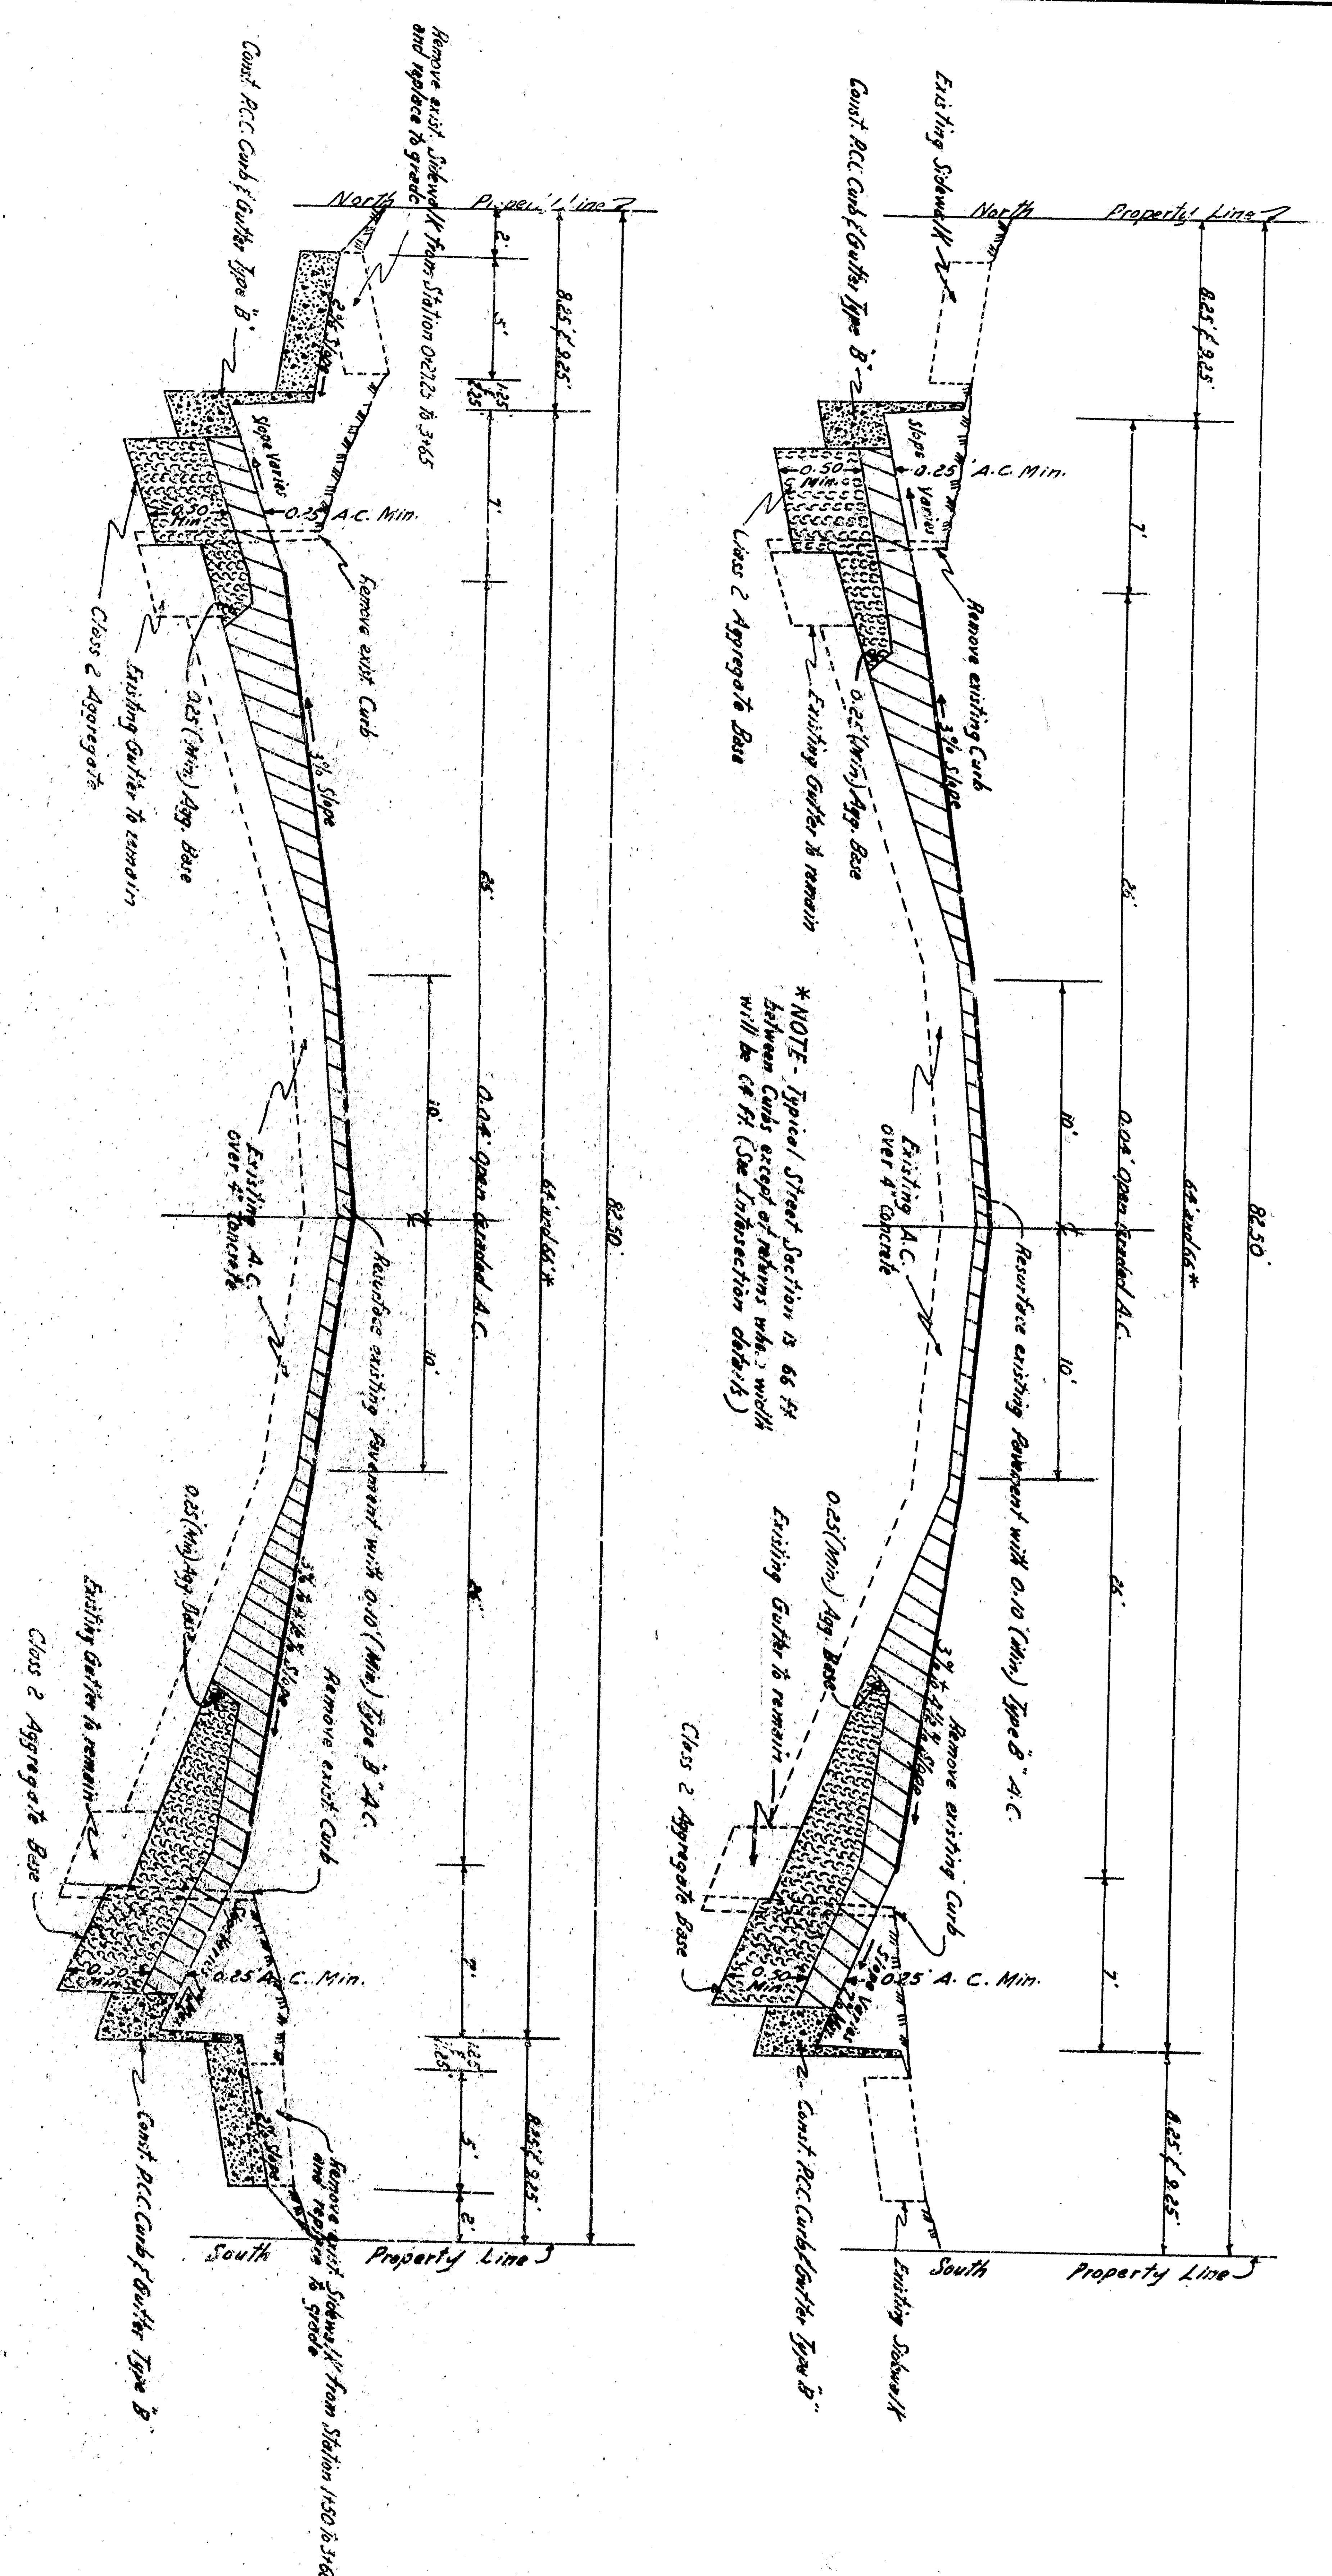
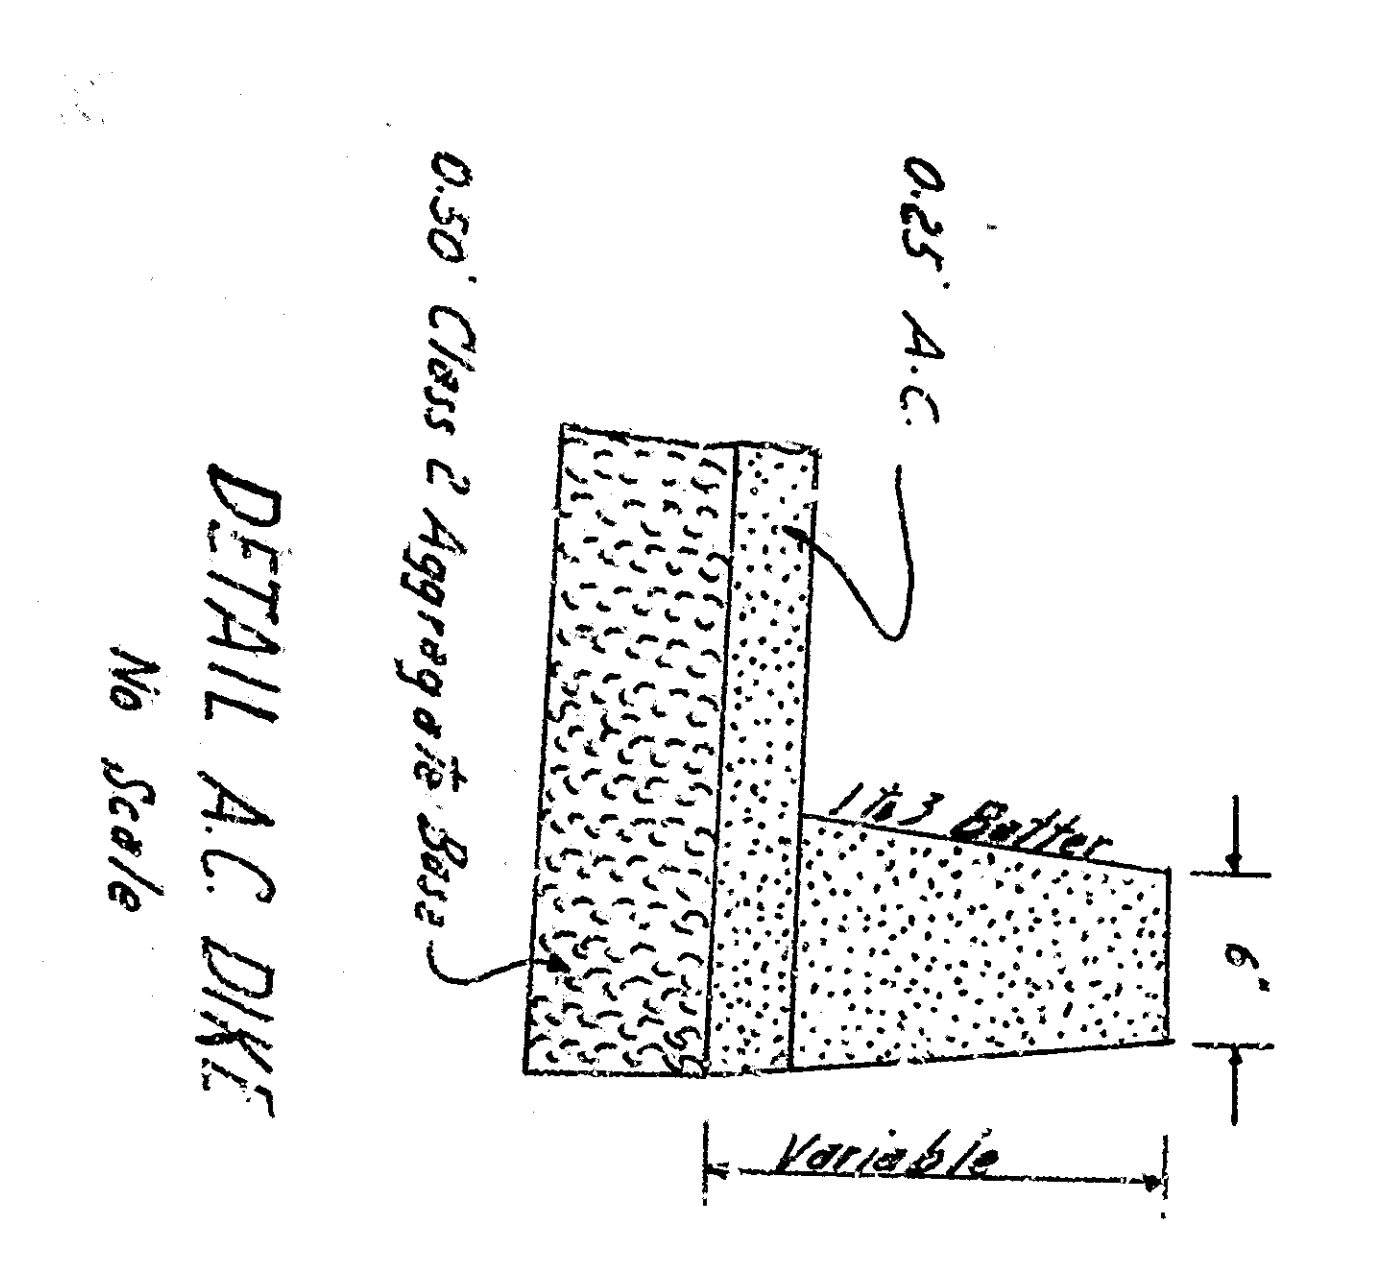
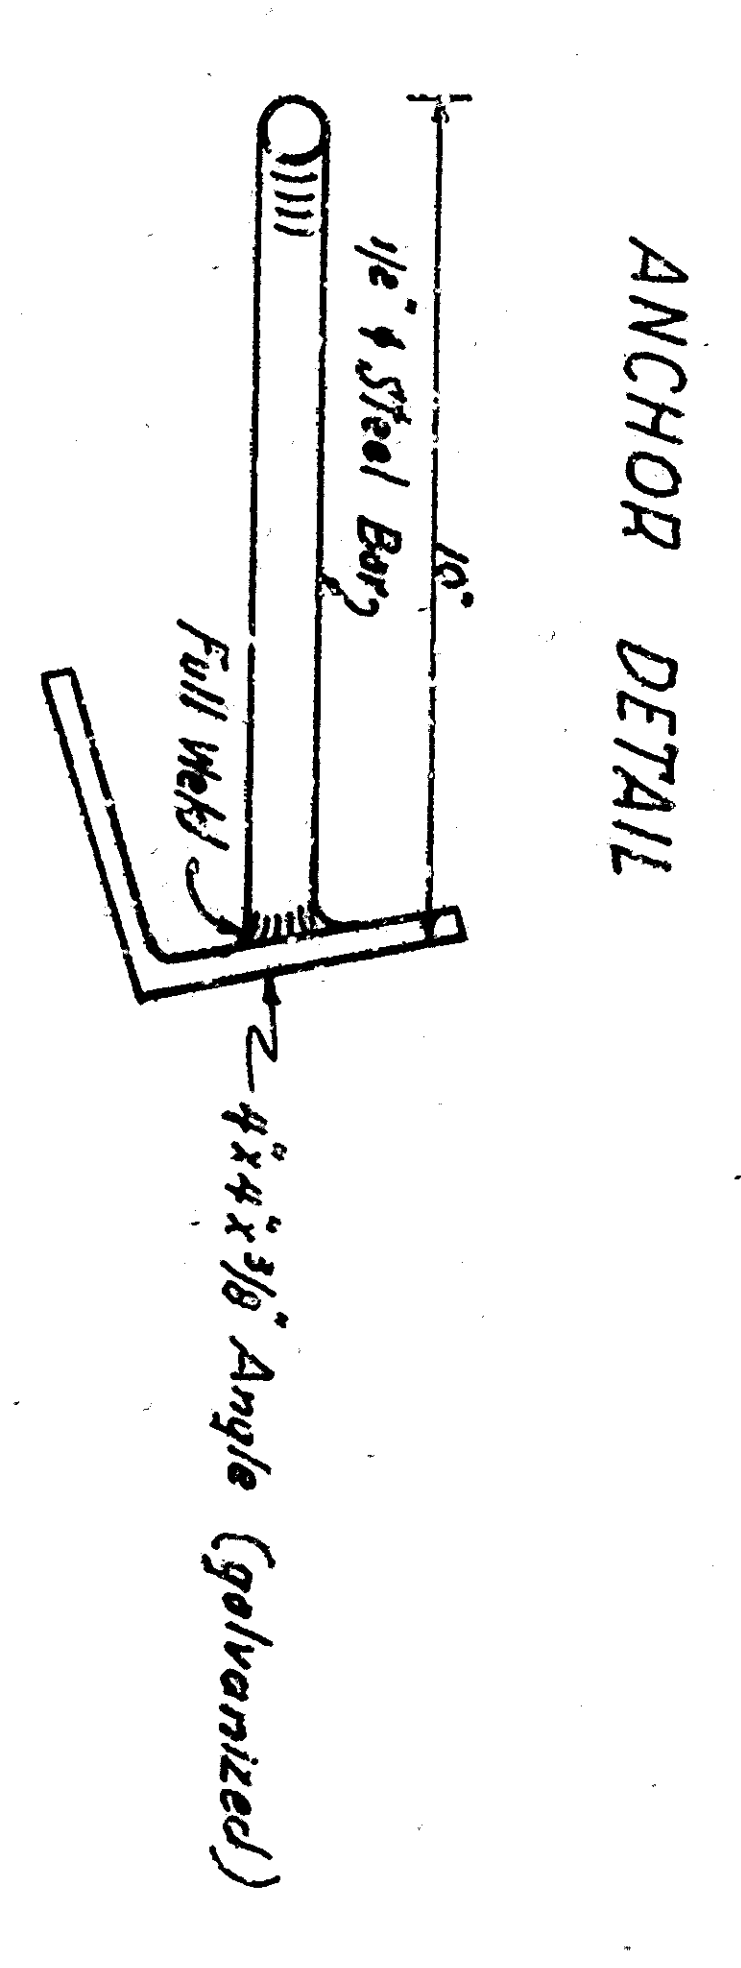
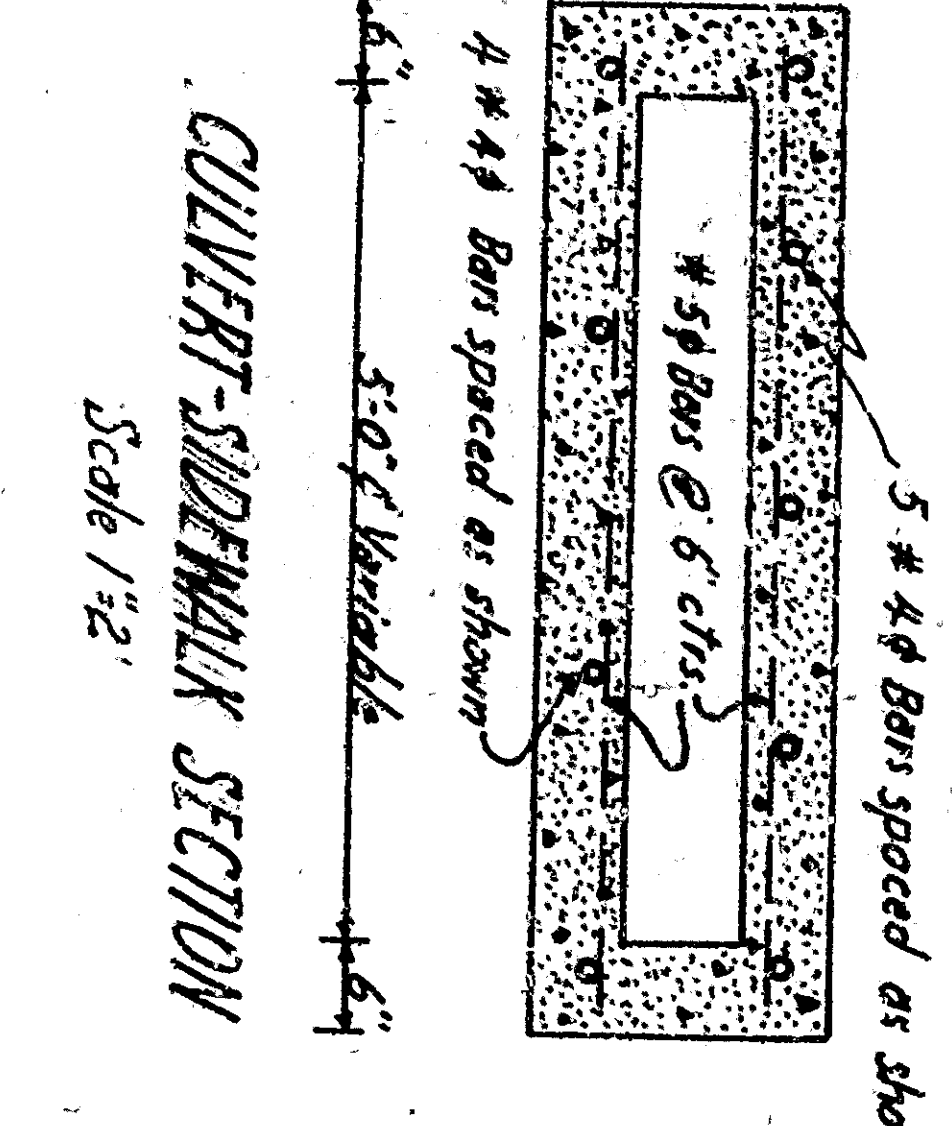
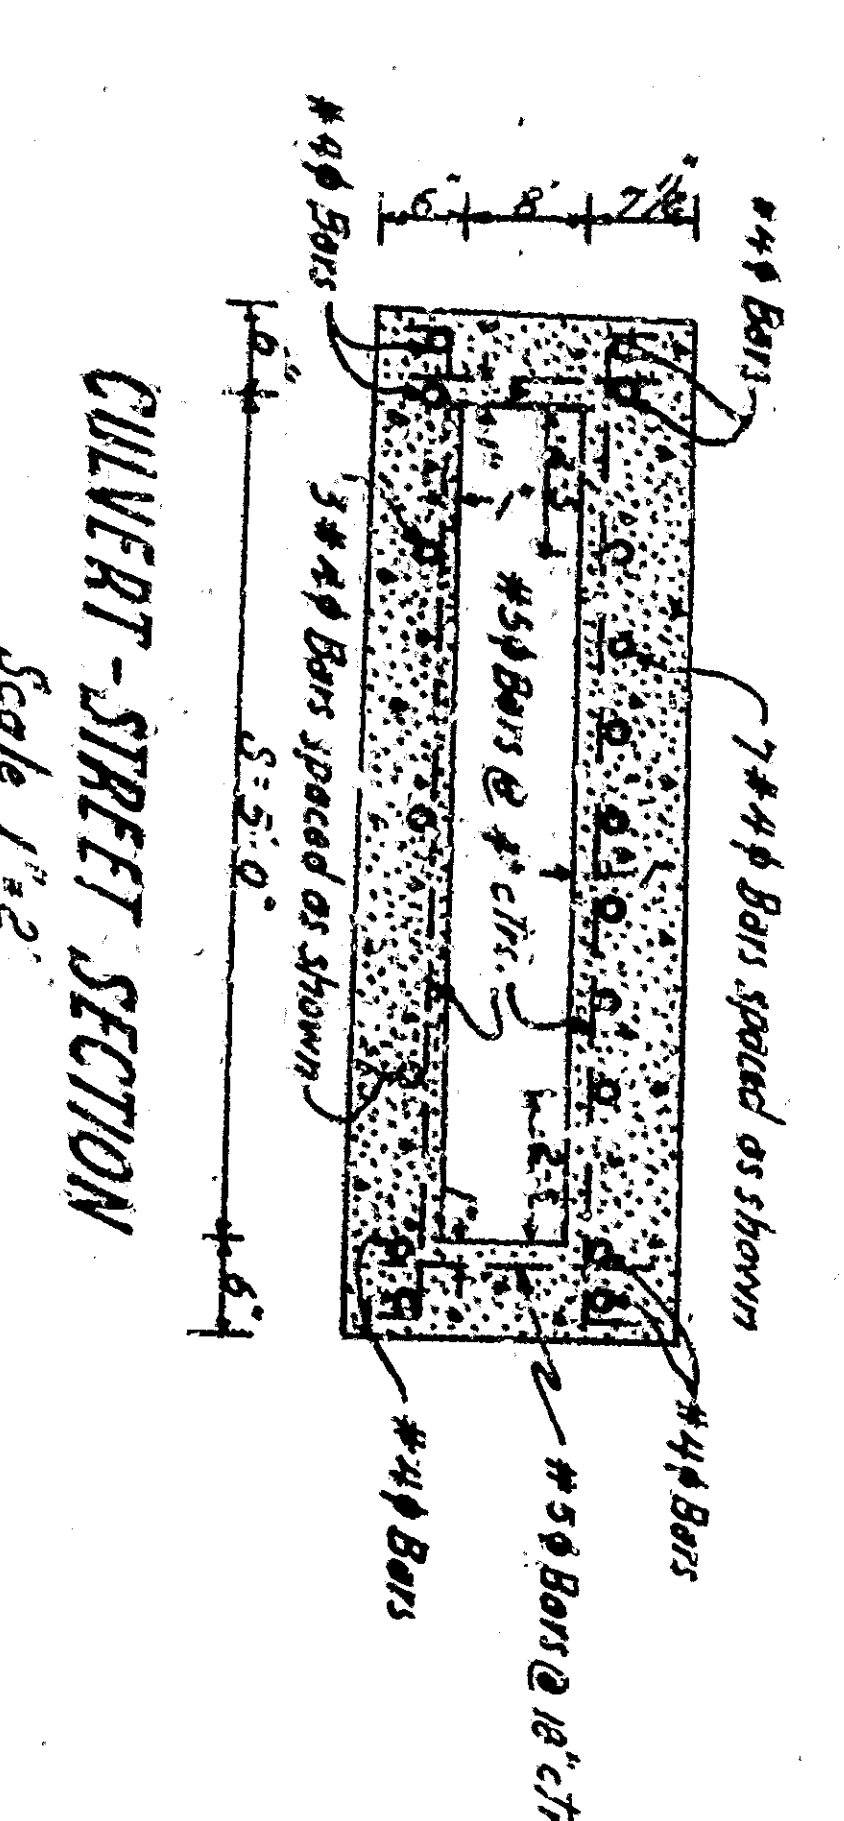


TYPICAL SECTIONS  
 Scale 1/2\"/>

APPROVED	DATE	1942
CITY ENGINEER		
REGISTERED CIVIL ENGINEER NO. 18833		
DRAWN BY	NO.	3219
CHECKED BY	RECOMMENDED BY	
CITY OF SAN BERNARDINO		
DEPARTMENT OF ENGINEERING		
HINTH STREET		
Between 7th Street and Arrowhead Avenue		
Wilbur		

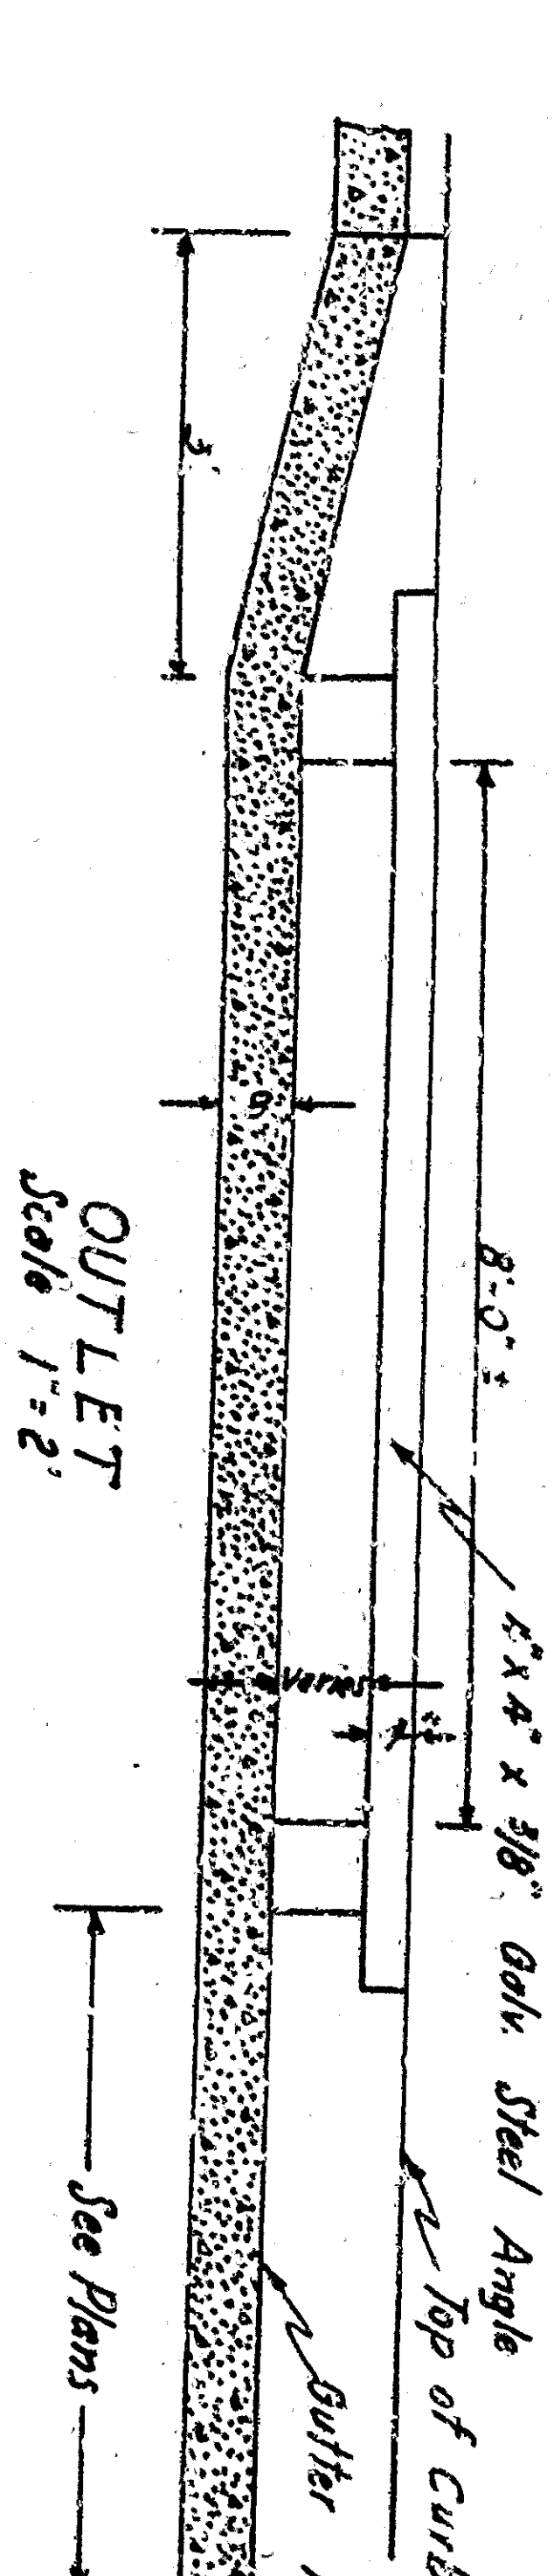

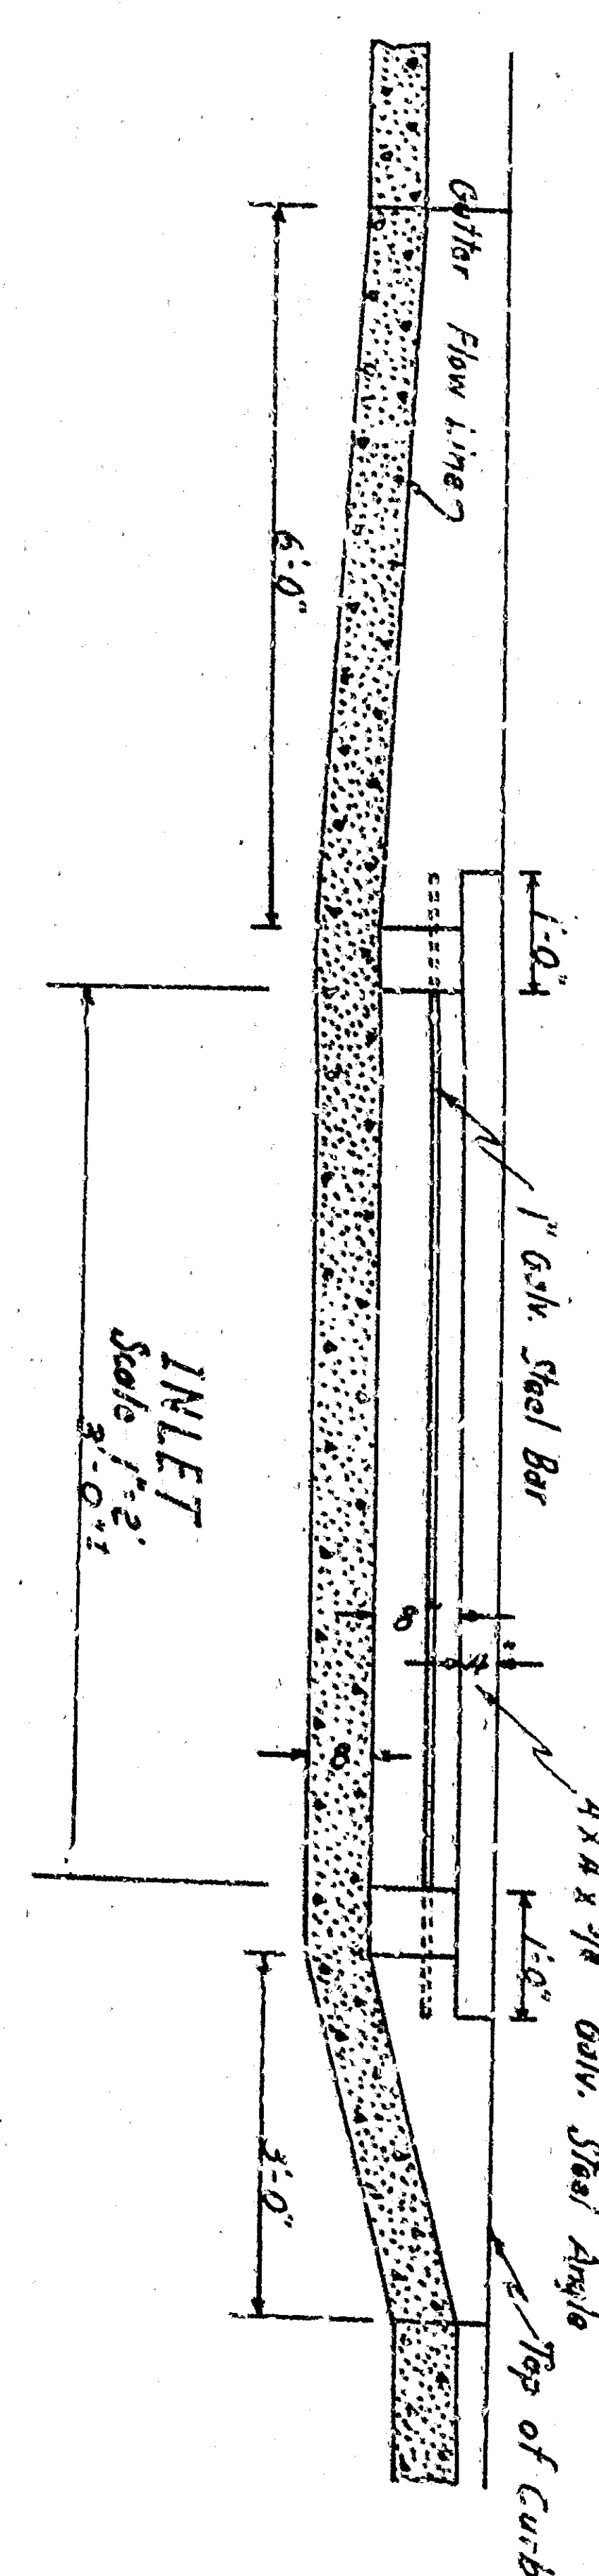

TYPICAL SECTIONS  
Scale 1/2\"/>

APPROVED	DATE	1942
CITY ENGINEER		
REGISTERED CIVIL ENGINEER NO. 12833		
DRAWN BY	NO.	3219
CHECKED BY	RECOMMENDED BY	
CITY OF SAN BERNARDINO		
DEPARTMENT OF ENGINEERING		
NINTH STREET		
Between 7th Street and Archwood Avenue		
Wilbur		