






FRANK TRACADAS CE 11417

CITY OF SAN BERNARDINO
 DEPARTMENT OF ENGINEERING
 IMPROVEMENT PLANS - TRACT 7368
 GARNER TRACADAS & TROY
 ENGINEERS AND SURVEYORS
 357 West Second Street
 San Bernardino, Calif.

APPROVED: [Signature] 19 64
 REGISTERED CIVIL ENGINEER NO. 18653

CHECKED BY: [Signature]
 DRAWING NO. 3225
 SHEET 1 OF 2 SHEETS

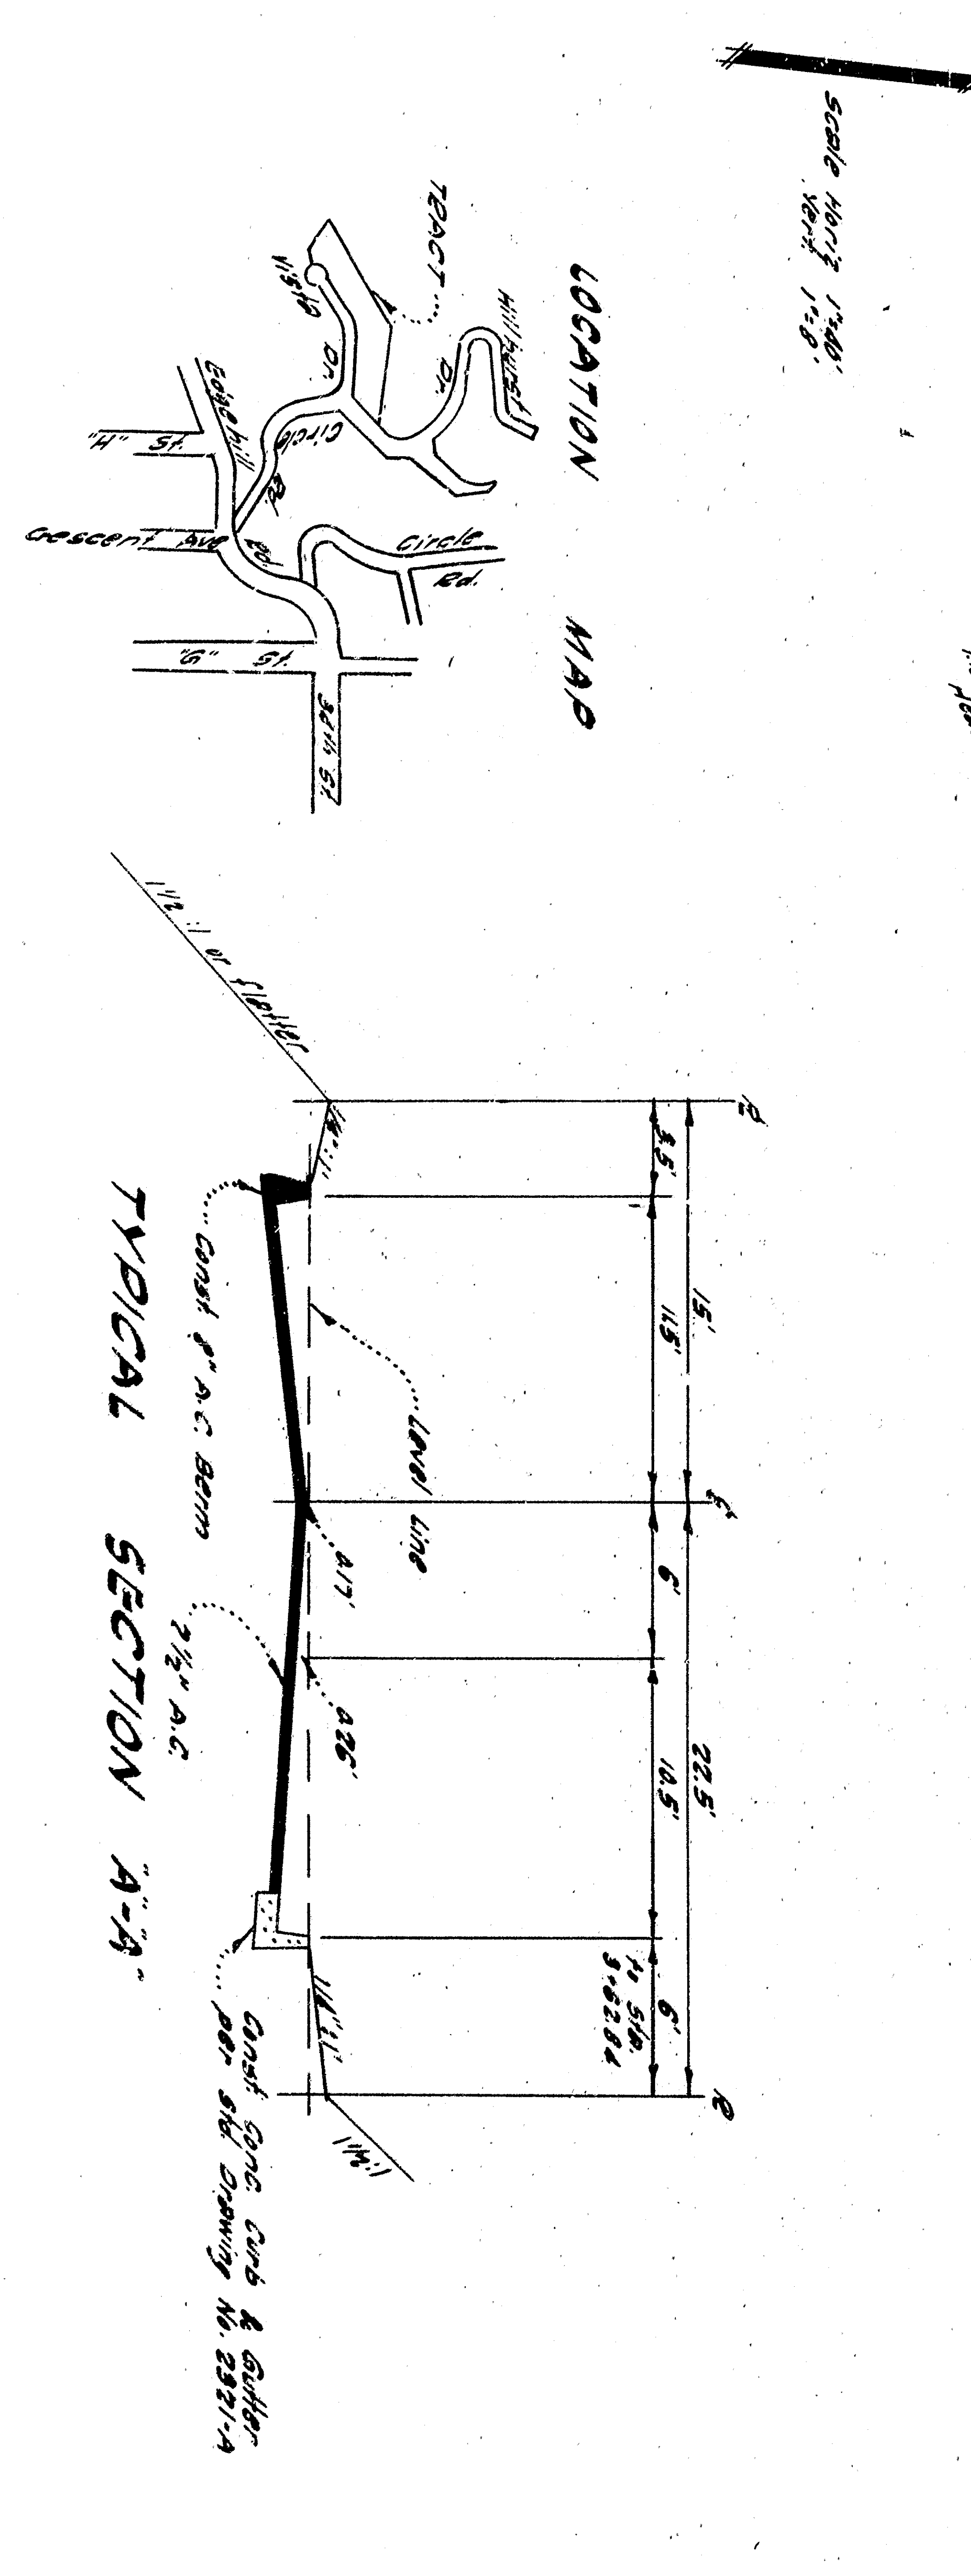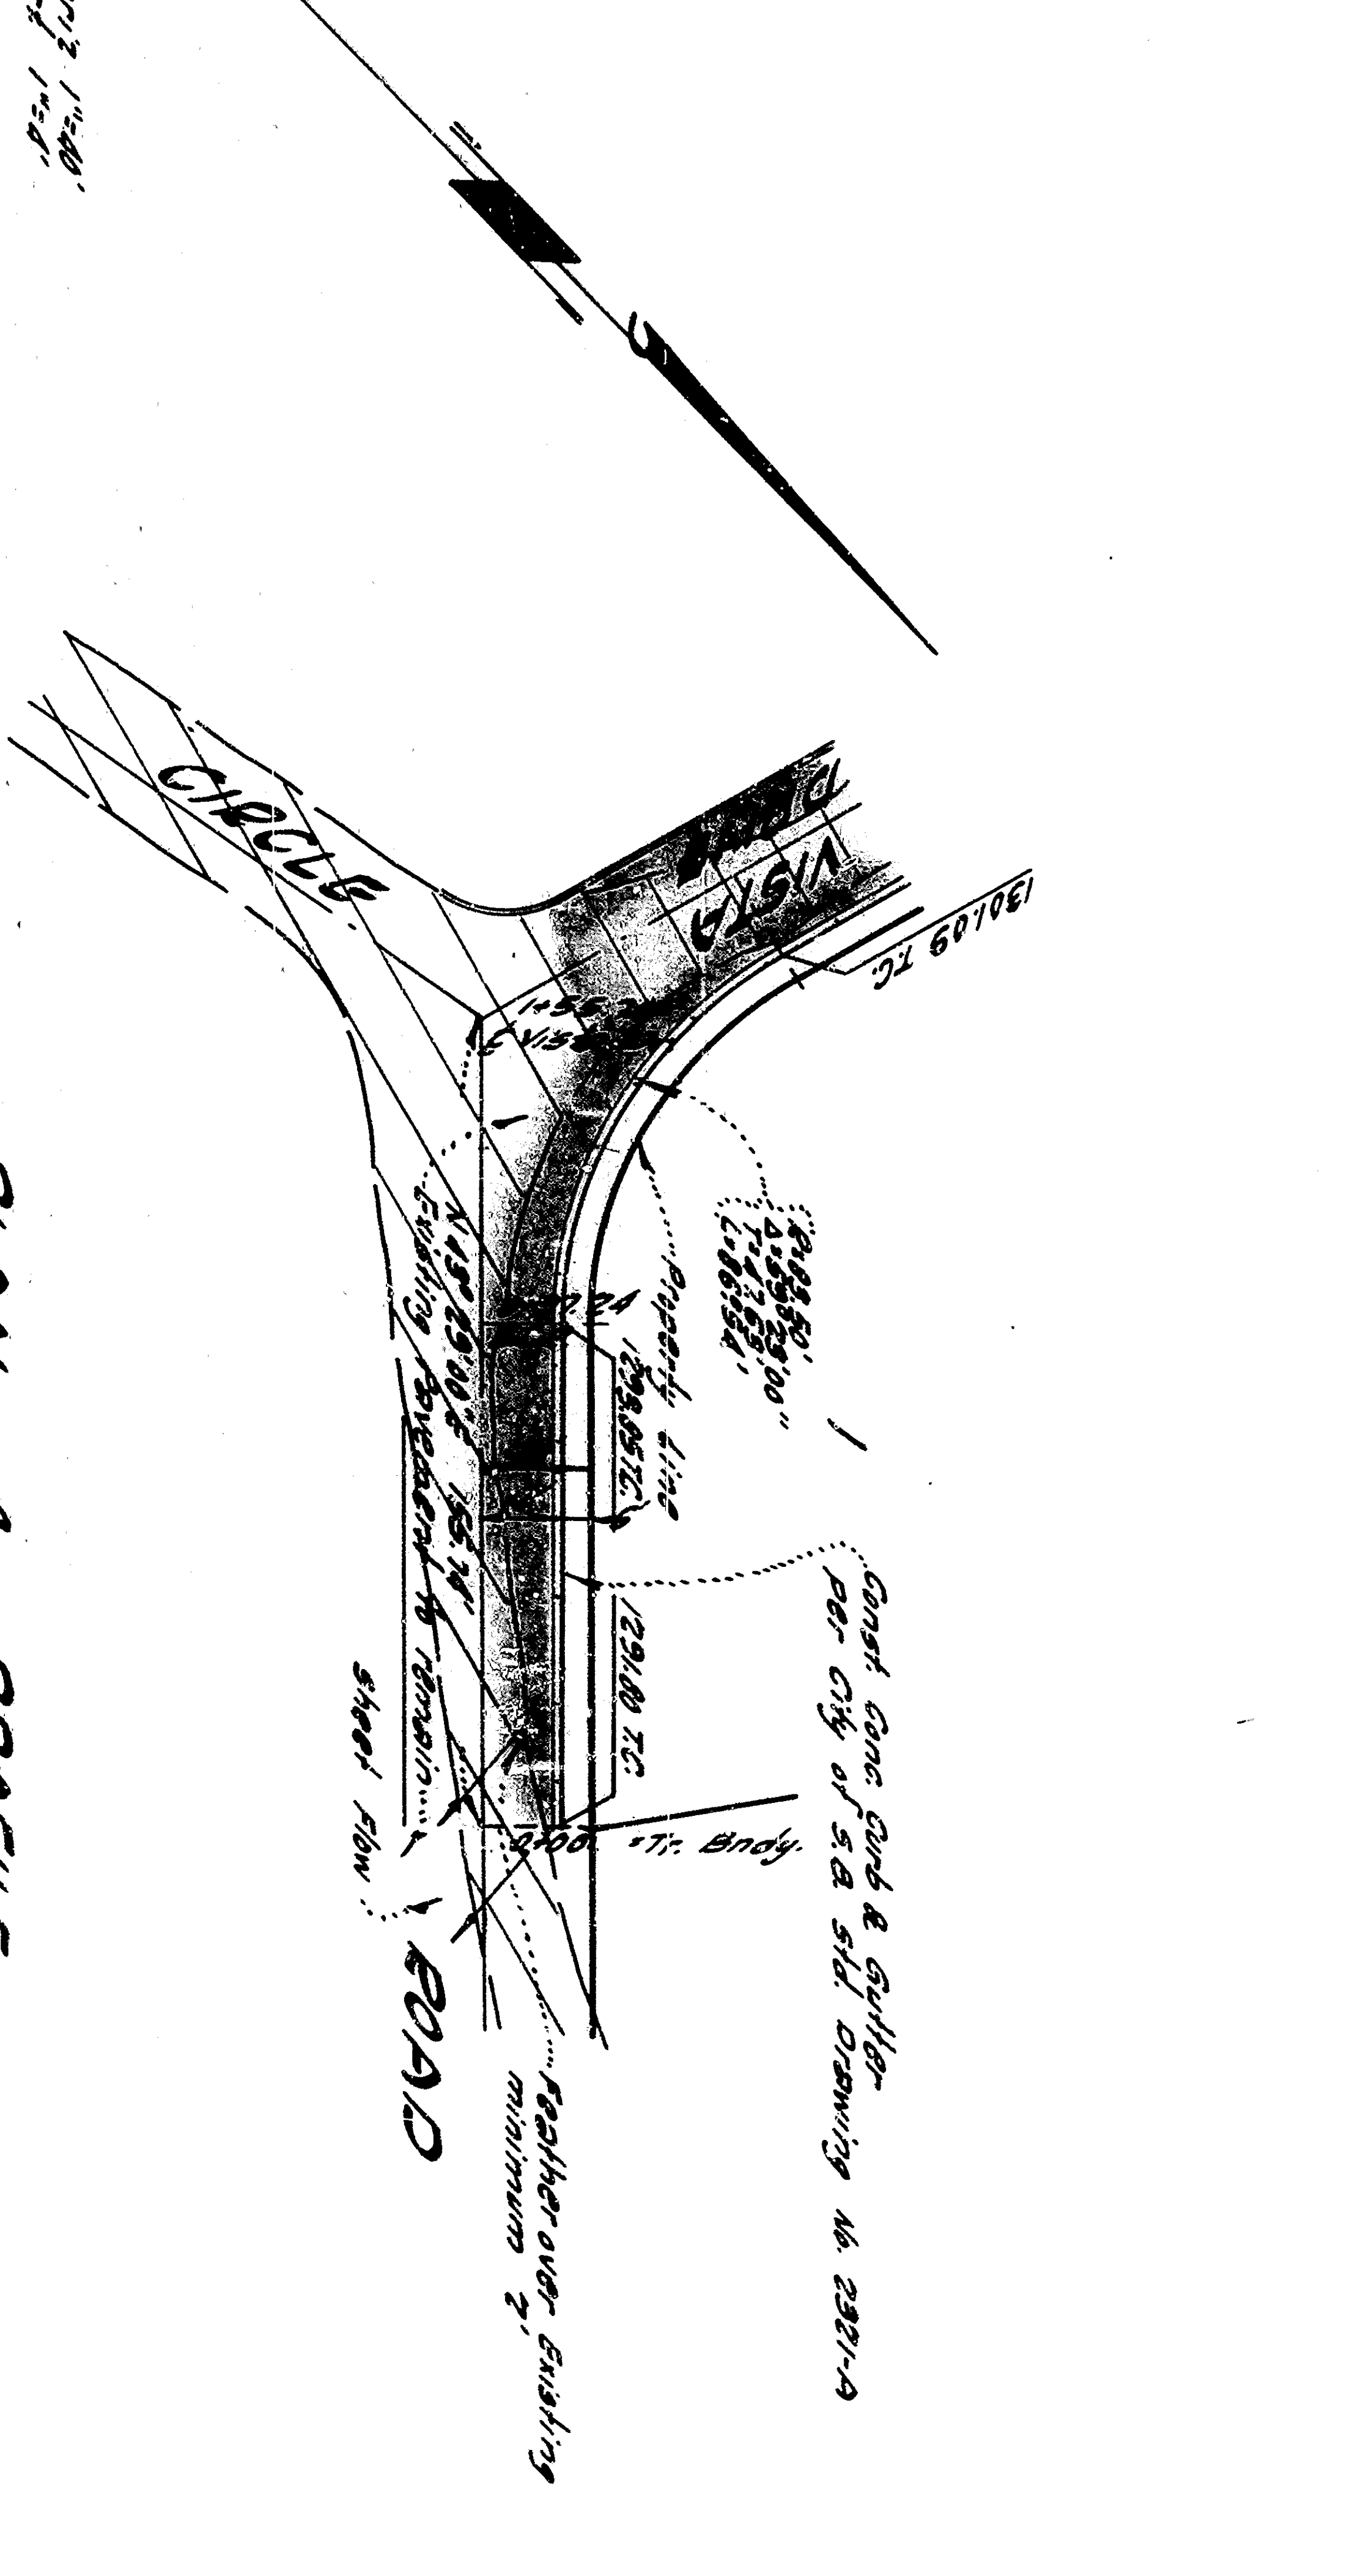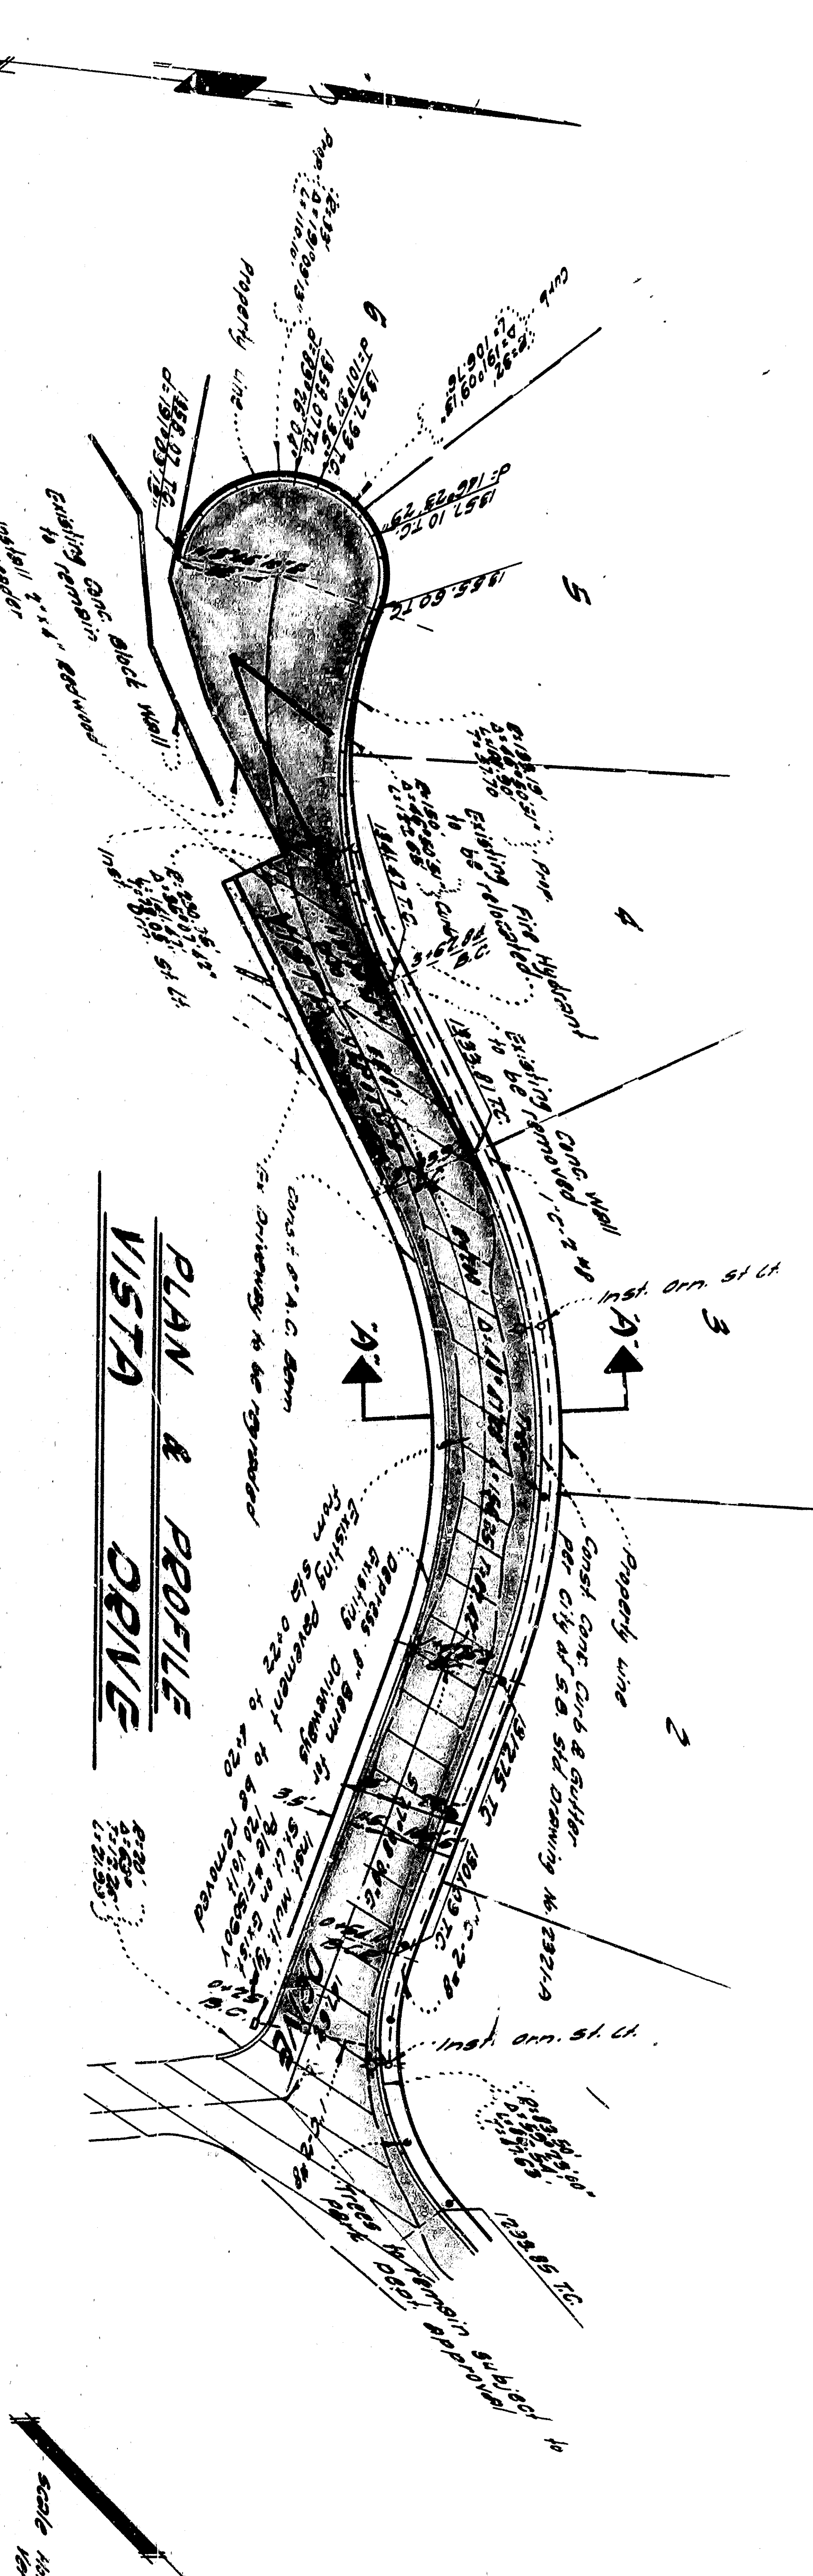 


FRANK TRACADAS BE 11412

DEPARTMENT OF ENGINEERING
CITY OF SAN BERNARDINO
 IMPROVEMENT PLANS - TRACT 7368
 GARNER TRACADAS & TROY
 ENGINEERING AND SURVEYING
 357 West Second Street
 San Bernardino, Calif.

APPROVED: [Signature] 19 66 DRAWN BY: [Signature]
 CHECKED BY: [Signature] SHEET 1 OF 2 SHEETS