
 
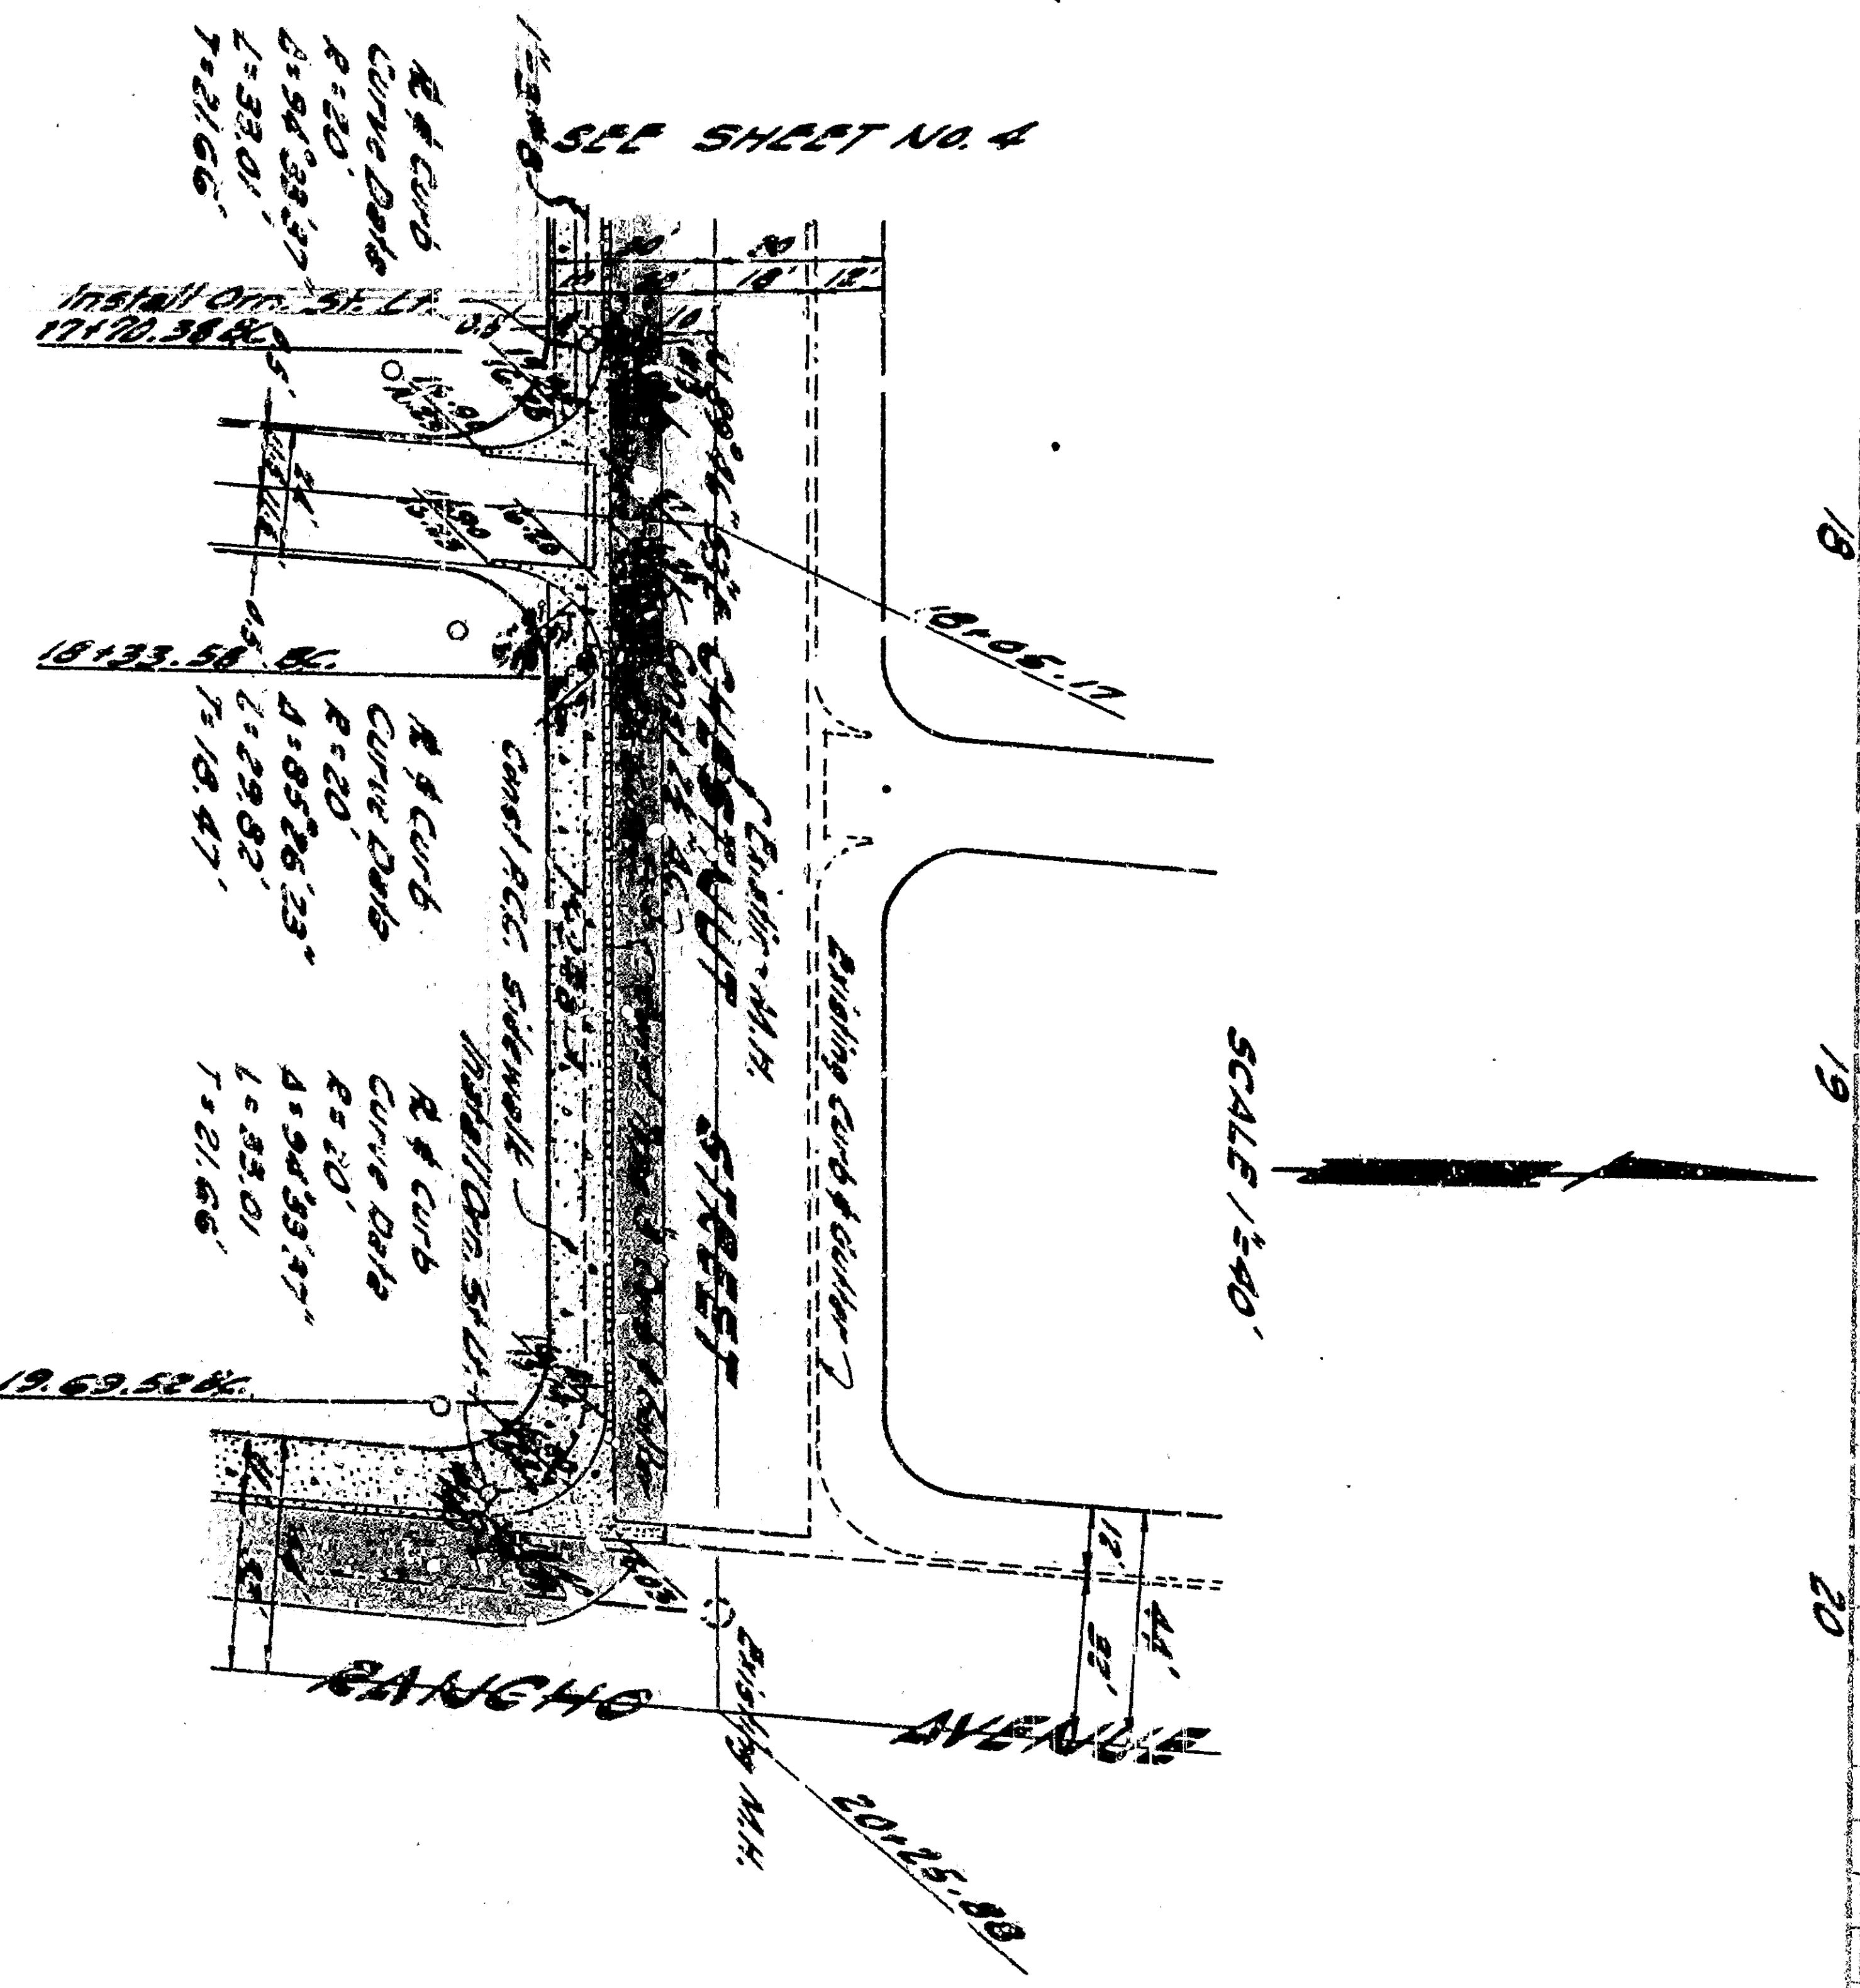
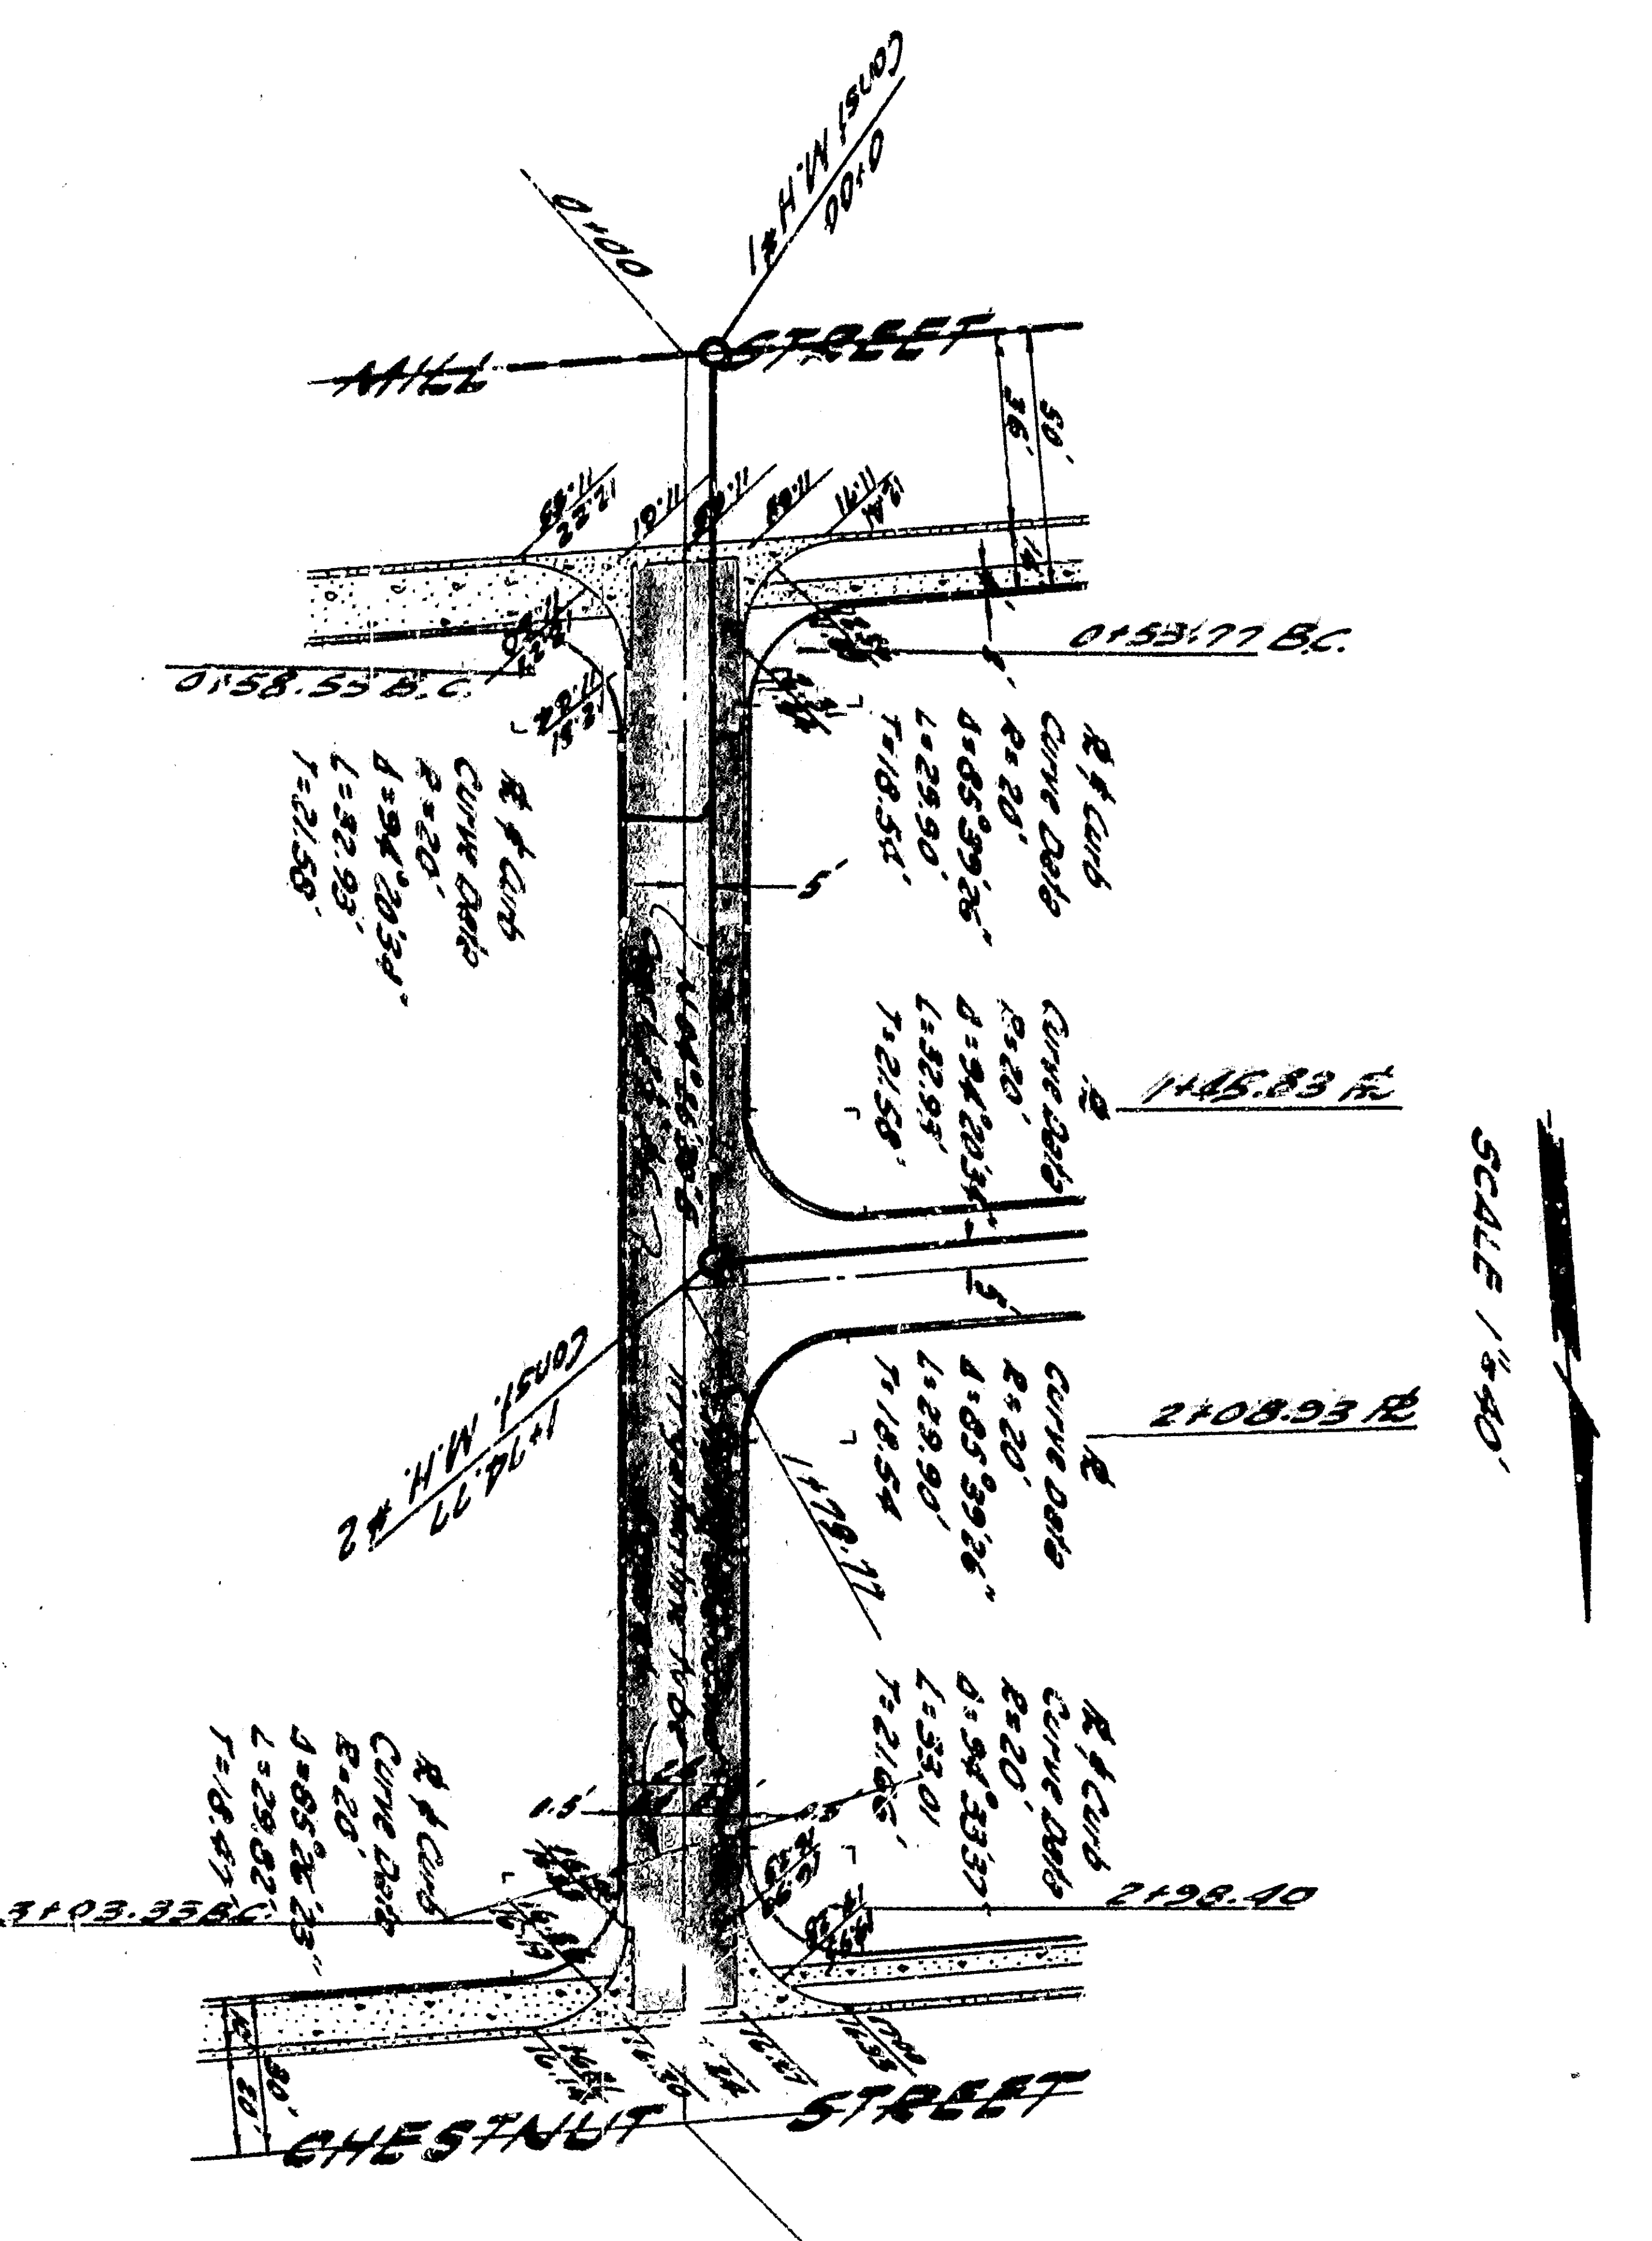


APPROVED: *[Signature]*
 CITY ENGINEER
 DEPARTMENT OF ENGINEERING
 CITY OF SAN BERNARDINO
 IMPROVEMENT PLANS
 TRACT NO. 7453

DESIGN: STRAIN & HARRIS
 CIVIL ENGINEERS
 5329
 1001 N. GARDEN ST.
 SAN ANTONIO, TEXAS

TYPICAL SECTION

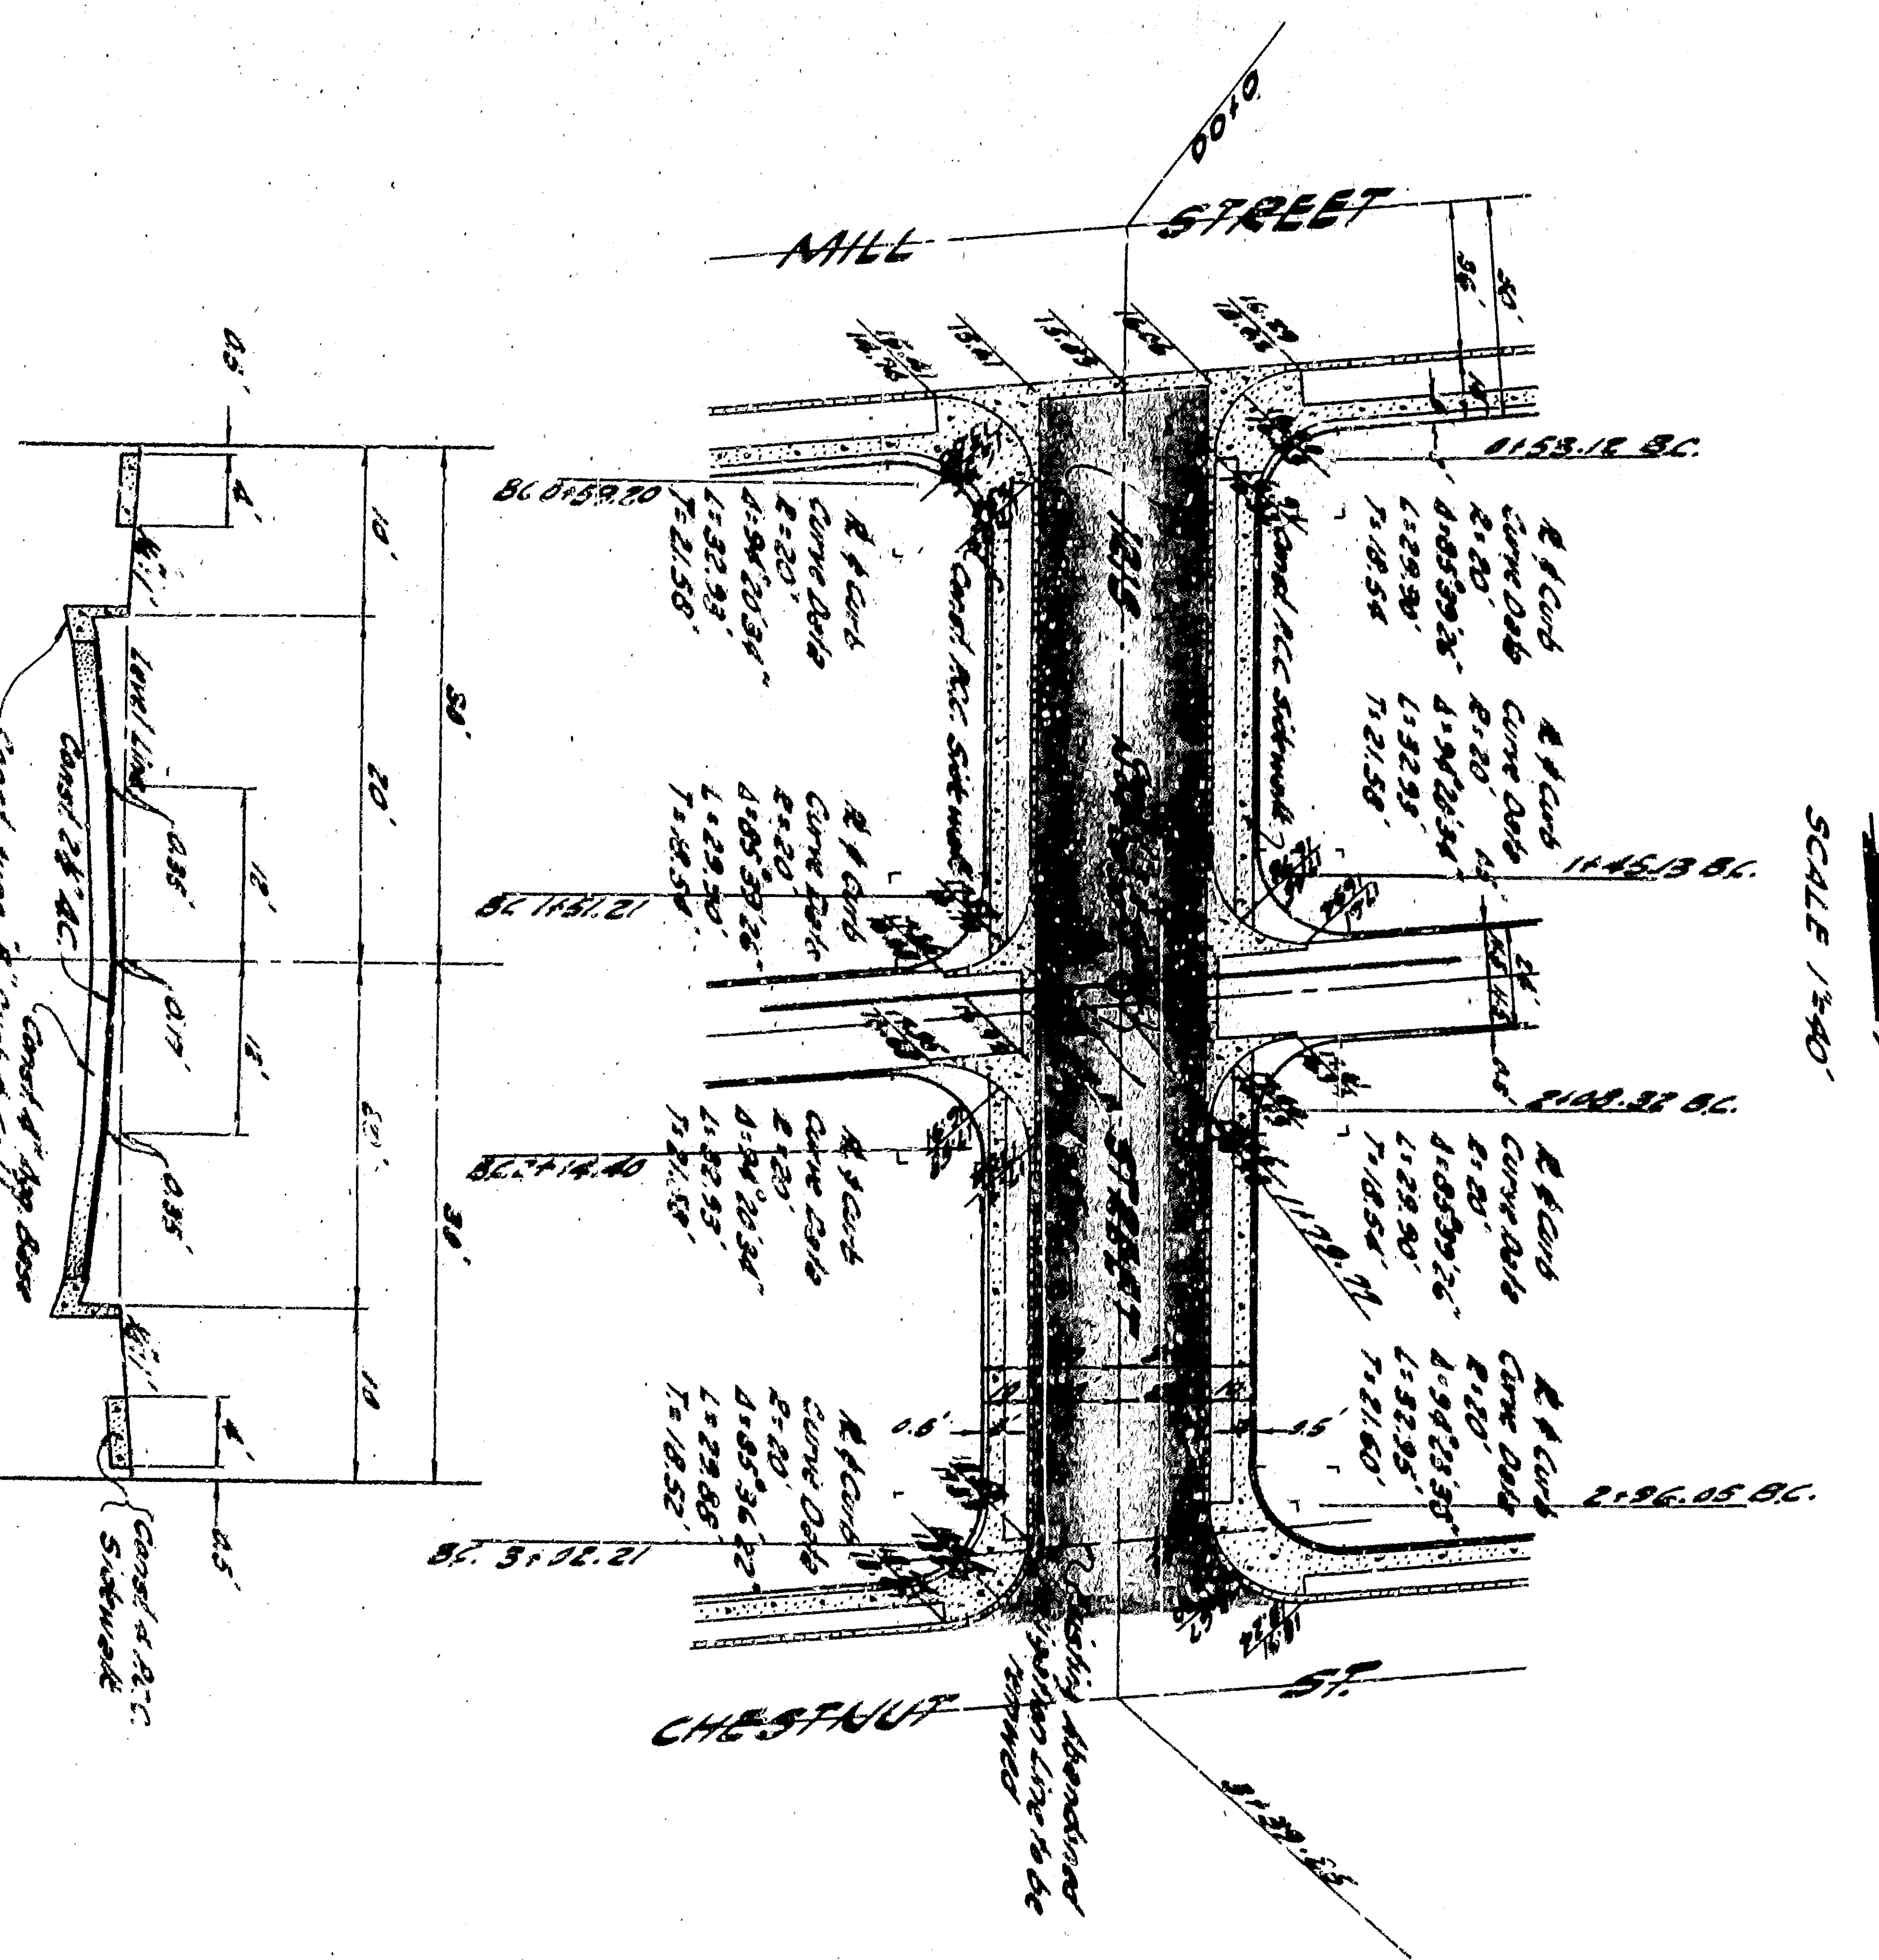

APPROVED: [Signature]
 CITY ENGINEER
 DEPARTMENT OF ENGINEERING
 CITY OF SAN BERNARDINO
 IMPROVEMENT PLANS
 TRACT NO. 7453

DESIGN: STRAHL & HOLDEN
 CONSULTING CIVIL ENGINEERS
 5329
 15th St. & Broadway
 SAN BERNARDINO, CALIF.