

EL 1160.00

EL 1160.00

EL 1160.00

0 E of Western Ave.

2150

3

4

5

6

6150

1158.95 Top of Curb (existing)  
1158.34 Flow Line (existing)

1153.53 Top of Curb  
1154.76 Flow Line

1155.18 Top of Curb  
1154.91 Flow Line

1153.60 Top of Curb  
1152.93 Flow Line

Top of curb  
Flow line of gutter  
-0.30% grade

Top of curb  
Flow line of gutter  
-0.37% grade

CENTER LINE


NORTH CURB

Top of existing A.C.

Top of curb

PROFILE  
Scale: Horiz. 1"=20'  
Vert. 1"=4'

- GENERAL NOTES**
1. All work embodied on these plans shall be done in conformity with applicable provisions of Standard Specifications, 1964, as adopted by the City of San Bernardino, Dept. of Engineering, dated July, 1964.
  2. Street name signs and standards shall be removed and replaced as directed by the Engineer, before they shall be replaced.
  3. Remove or Cast-in-place.
  4. To be removed under this Contract.
  5. To be removed or replaced by other.
  6. Removal to be completed shown thus:
  7. Bench Mark.
  8. Remove all Sewer Manholes to grade after completion of paving.
  9. Sprinkler system on Street side of Street to be removed and deposited on adjacent property. See 8 to be copied.

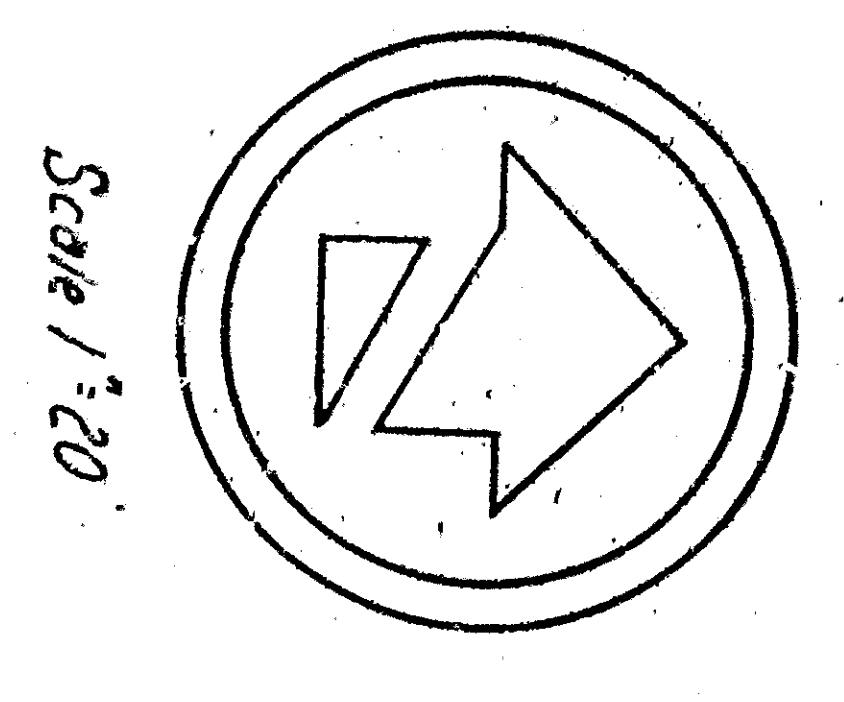


Scale 1"=20'

APPROVED	Aug 20 1962	DEPARTMENT OF ENGINEERING
CITY ENGINEER		CITY OF SAN BERNARDINO
REGISTERED CIVIL ENGINEER NO. 28531		BASE LINE STREET
DRAWING NO. DRAWN BY		
3257		
CHECKED BY		
SHEET 1 OF 9	RECOMMENDED	
	T.S.B.	

Between a point 175 ft. W. of Blackstone Ave. and W. Vernon Ave.



 


**GENERAL NOTES**

1. All work embodied on these plans shall be done in conformity with applicable provisions of Standard Specifications, 1964, California Department of Public Works Division of Highways, Dated July, 1964.
2. Street name signs and standards shall be removed and replaced as directed by the Engineer; existing signs shall be replaced if necessary, some as original installation.
3. Remove or: Cast-in-place:
  - ⊙ to be removed under this Contract
  - ⊙ to be removed and replaced under this Contract
  - ⊙ to be removed or relocated by others
4. Removal to be conducted show this
5. Bench Mark:
  - Iron Sulfur corner of Base Line Street and Western Avenue.
6. For details of Curb/Gutters, Storm/Sewer and Driveways see City of San Bernardino, Dept. of Engineering, Drawing: No. 2321
7. Adjust all Sewer Manholes to grade after completion of paving.
8. Sprinkler system on Street side of Street to be removed and deposited on adjacent property. Sign to be copied.

PROFILE  
Scale: Horiz. 1"=20'  
Vert. 1"=4'

APPROVED	Aug 20 1962	DEPARTMENT OF ENGINEERING
CITY ENGINEER		CITY OF SAN BERNARDINO
REGISTERED CIVIL ENGINEER NO. 2853		BASE LINE STREET
DRAWING NO. DRAWN BY	3257	
CHECKED BY	ML	
SHEET 1 OF 9	RECOMMENDED	Between a point 175 ft. W. of Blackstone Ave. and W. Vernon Ave.

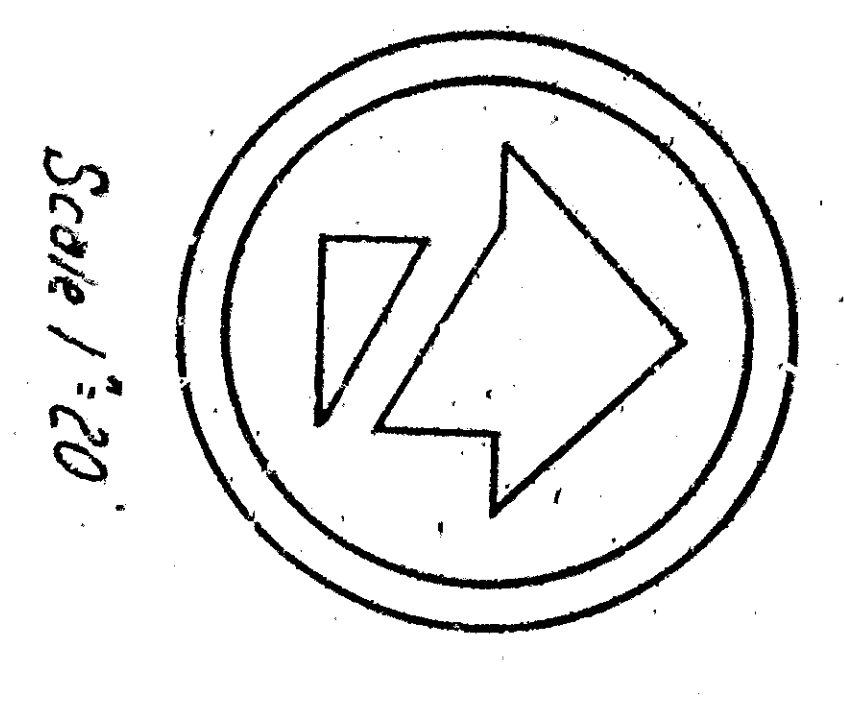

Scale 1"=20'