
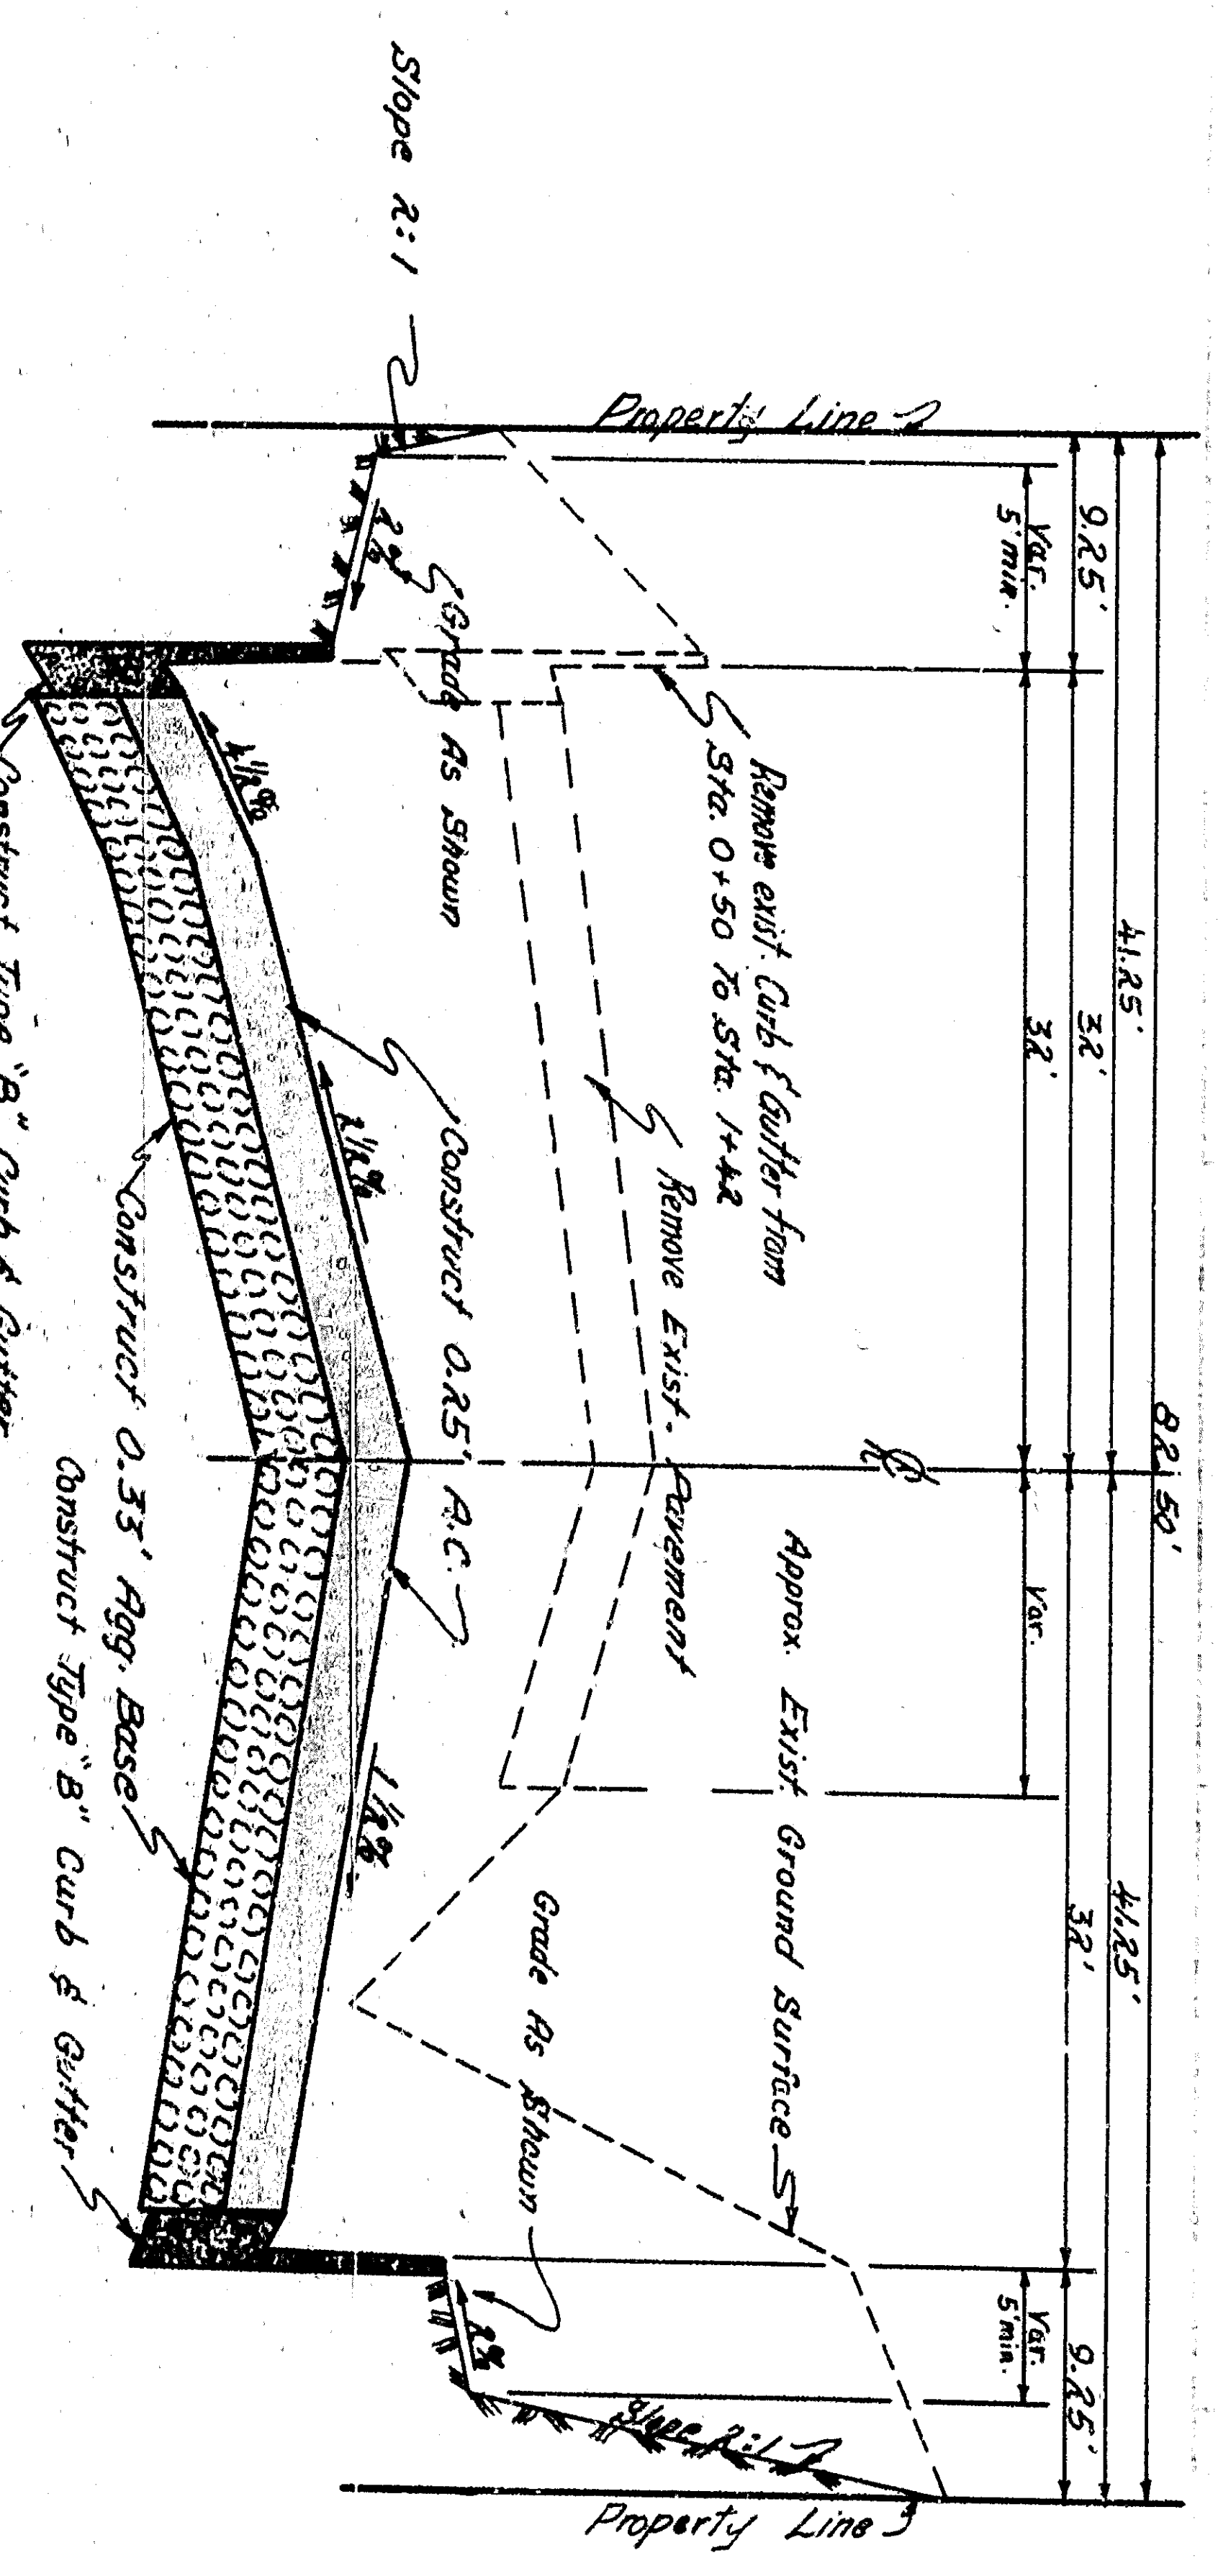



PROFILE
 Horiz. 1" = 20'
 Vert. 1" = 2'

Elev. 990


Elev. 990

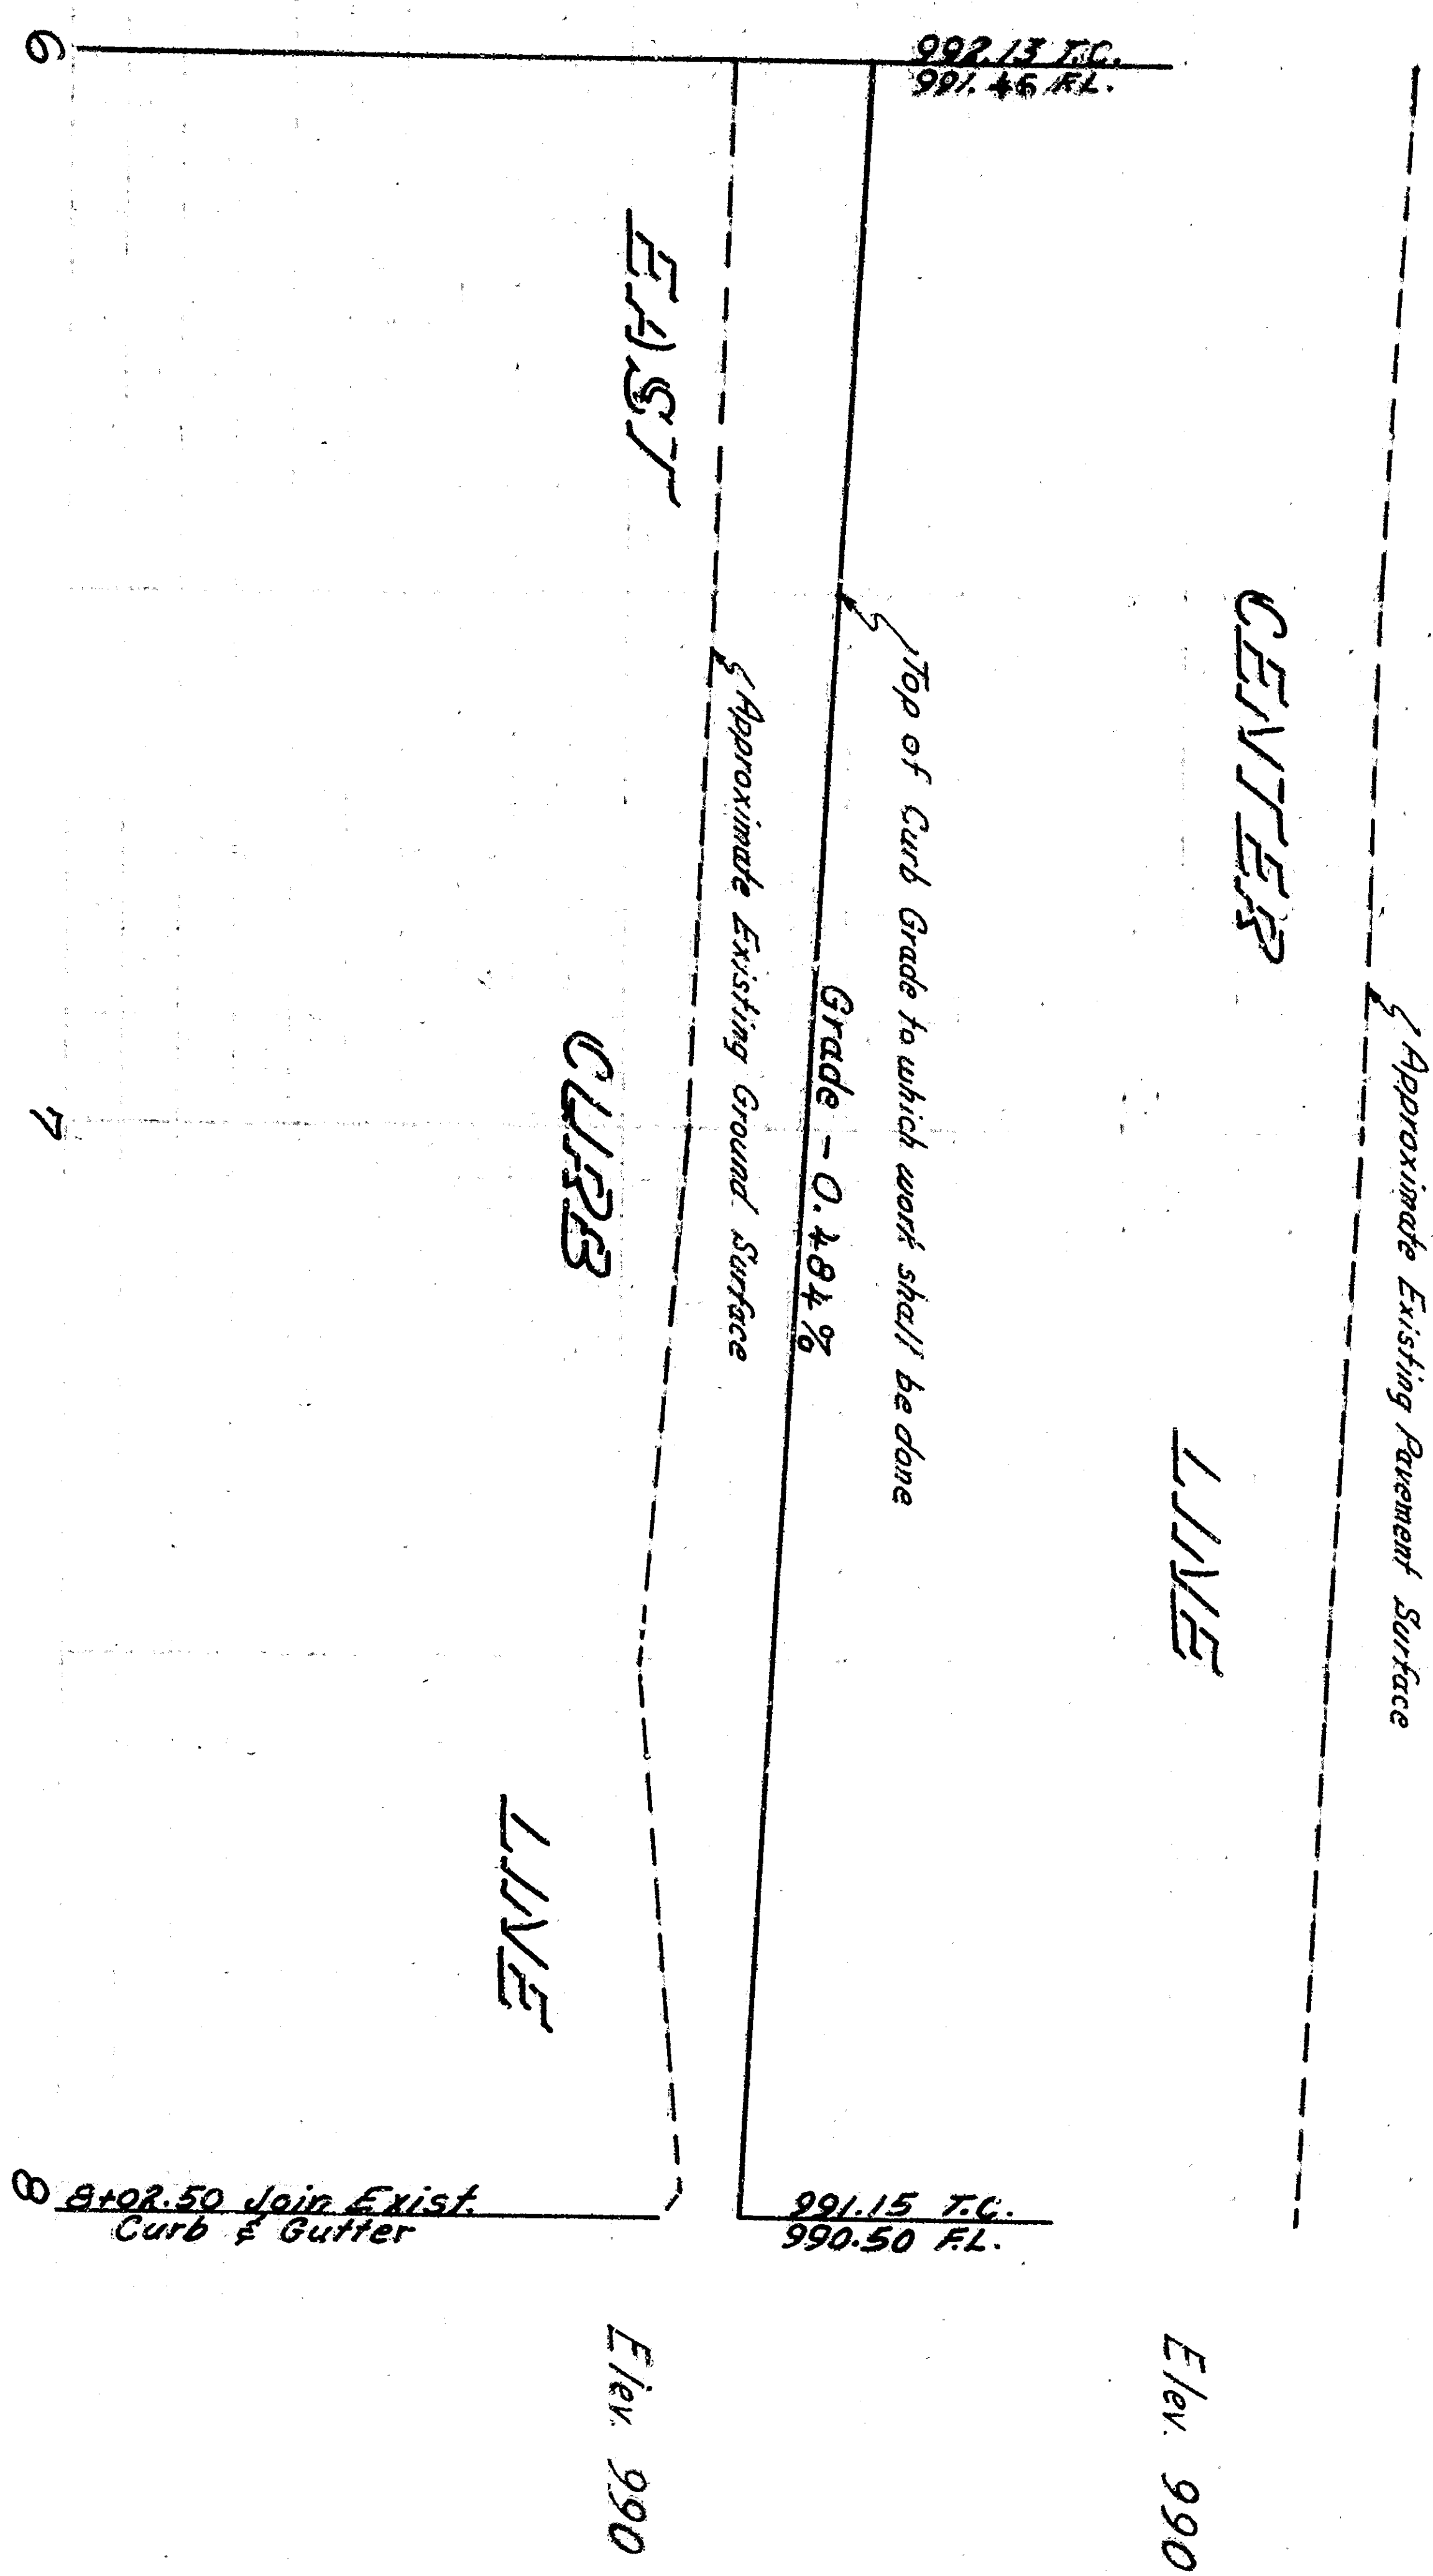


TYPICAL X-SECTION
 ARROWHEAD AVENUE
 SFR. 0.45% TO SFR. 3.00%
 Scale: Horiz. 1" = 1'
 Vert. 1" = 1'

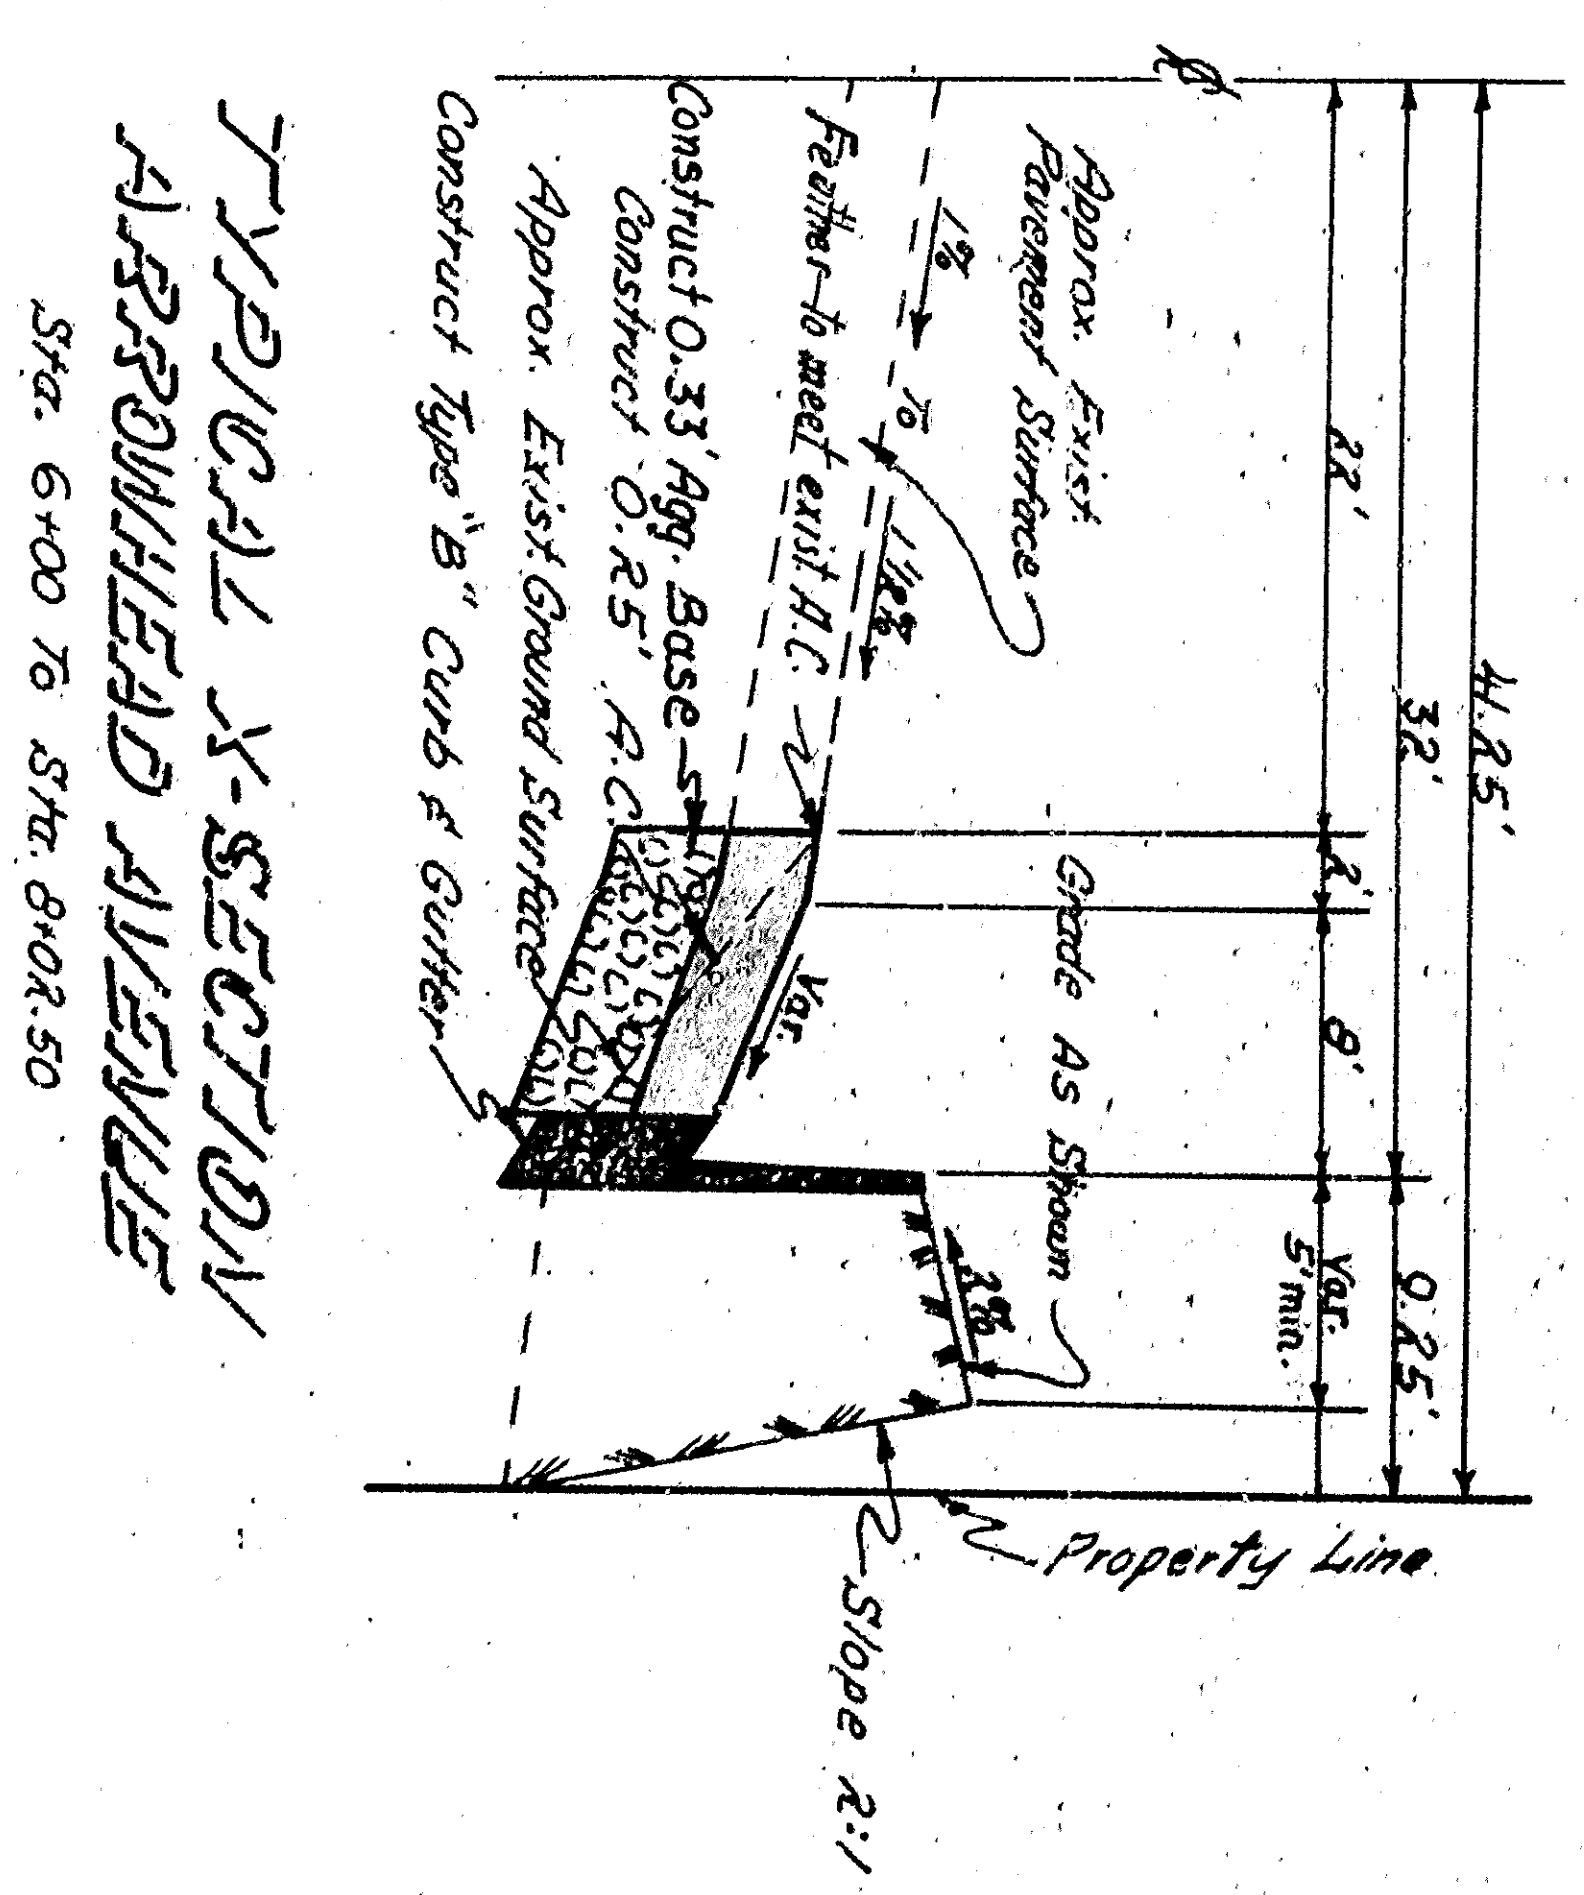


TYPICAL X-SECTION
 ARROWHEAD AVENUE
 SFR. 6.00 TO SFR. 6.00/50
 Scale: Horiz. 1" = 1'
 Vert. 1" = 1'

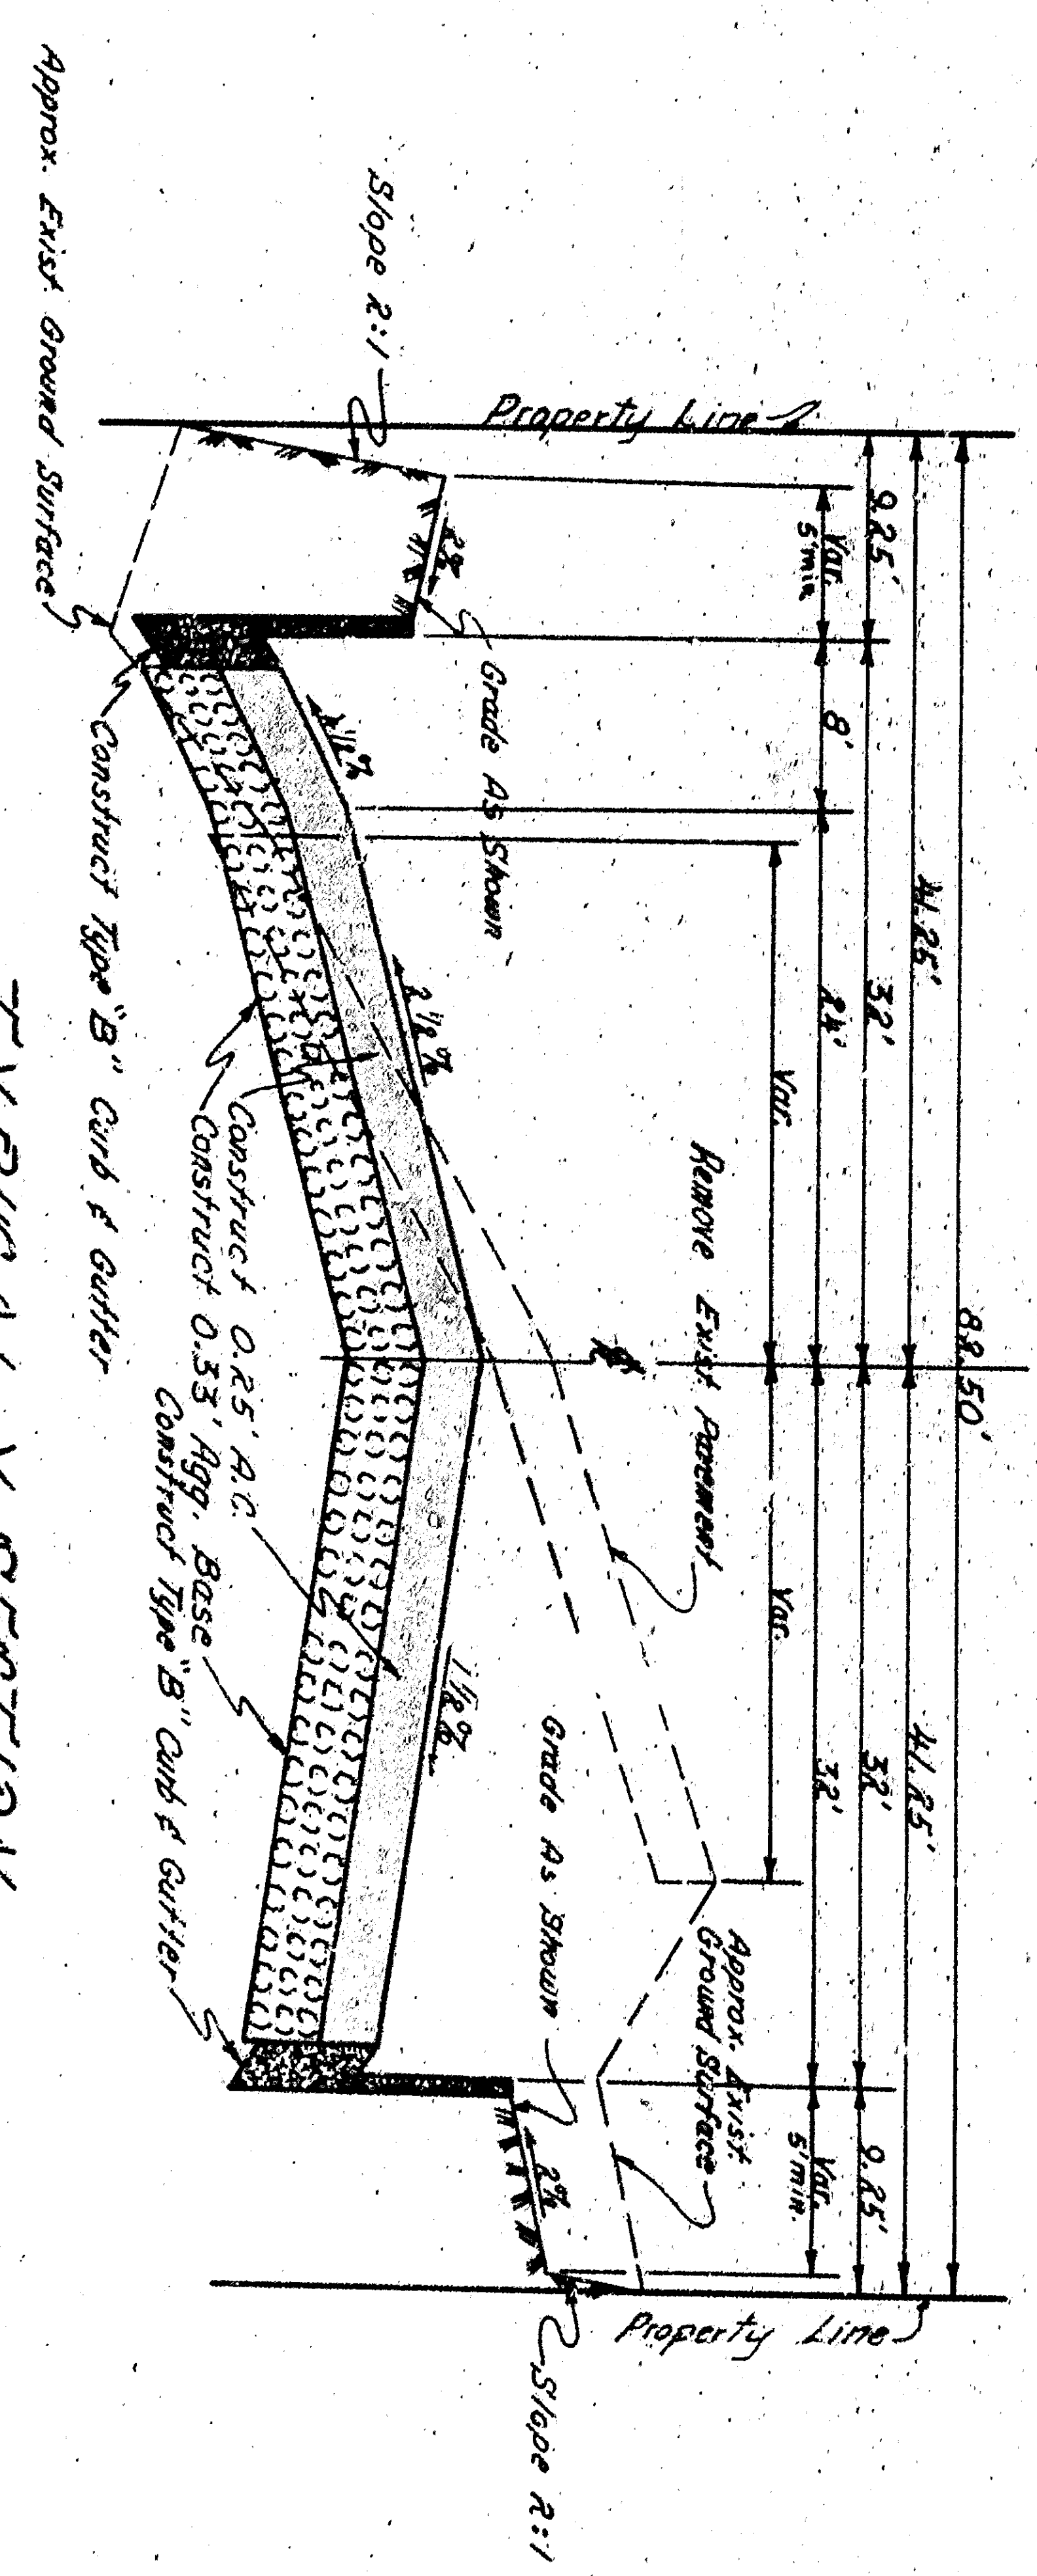

TYPICAL X-SECTION
 ARROWHEAD AVENUE
 SFR. 4.00 TO SFR. 4.75 ON WEST SIDE
 SFR. 4.00 TO SFR. 6.00 ON EAST SIDE
 Scale: Horiz. 1" = 1'
 Vert. 1" = 1'

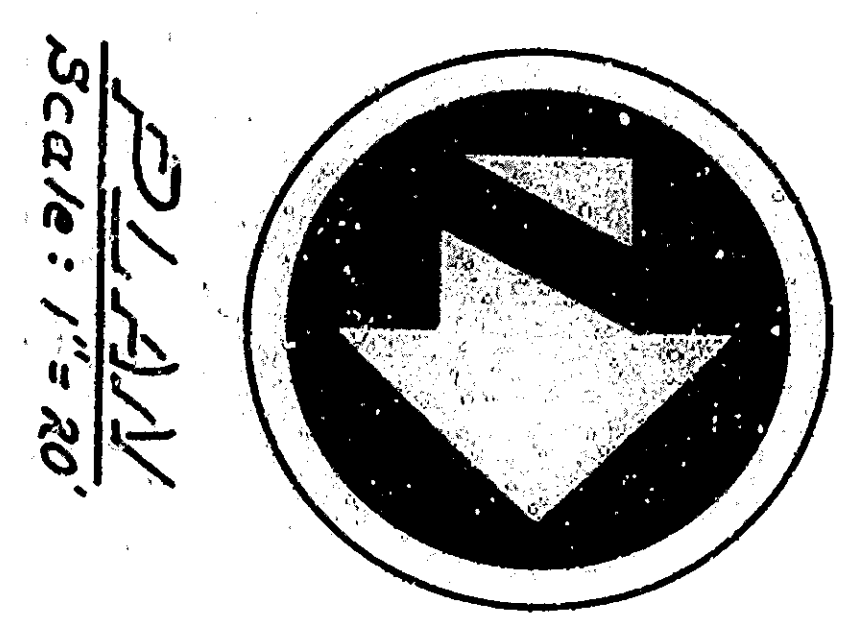

PLAN
 Scale: 1" = 20'

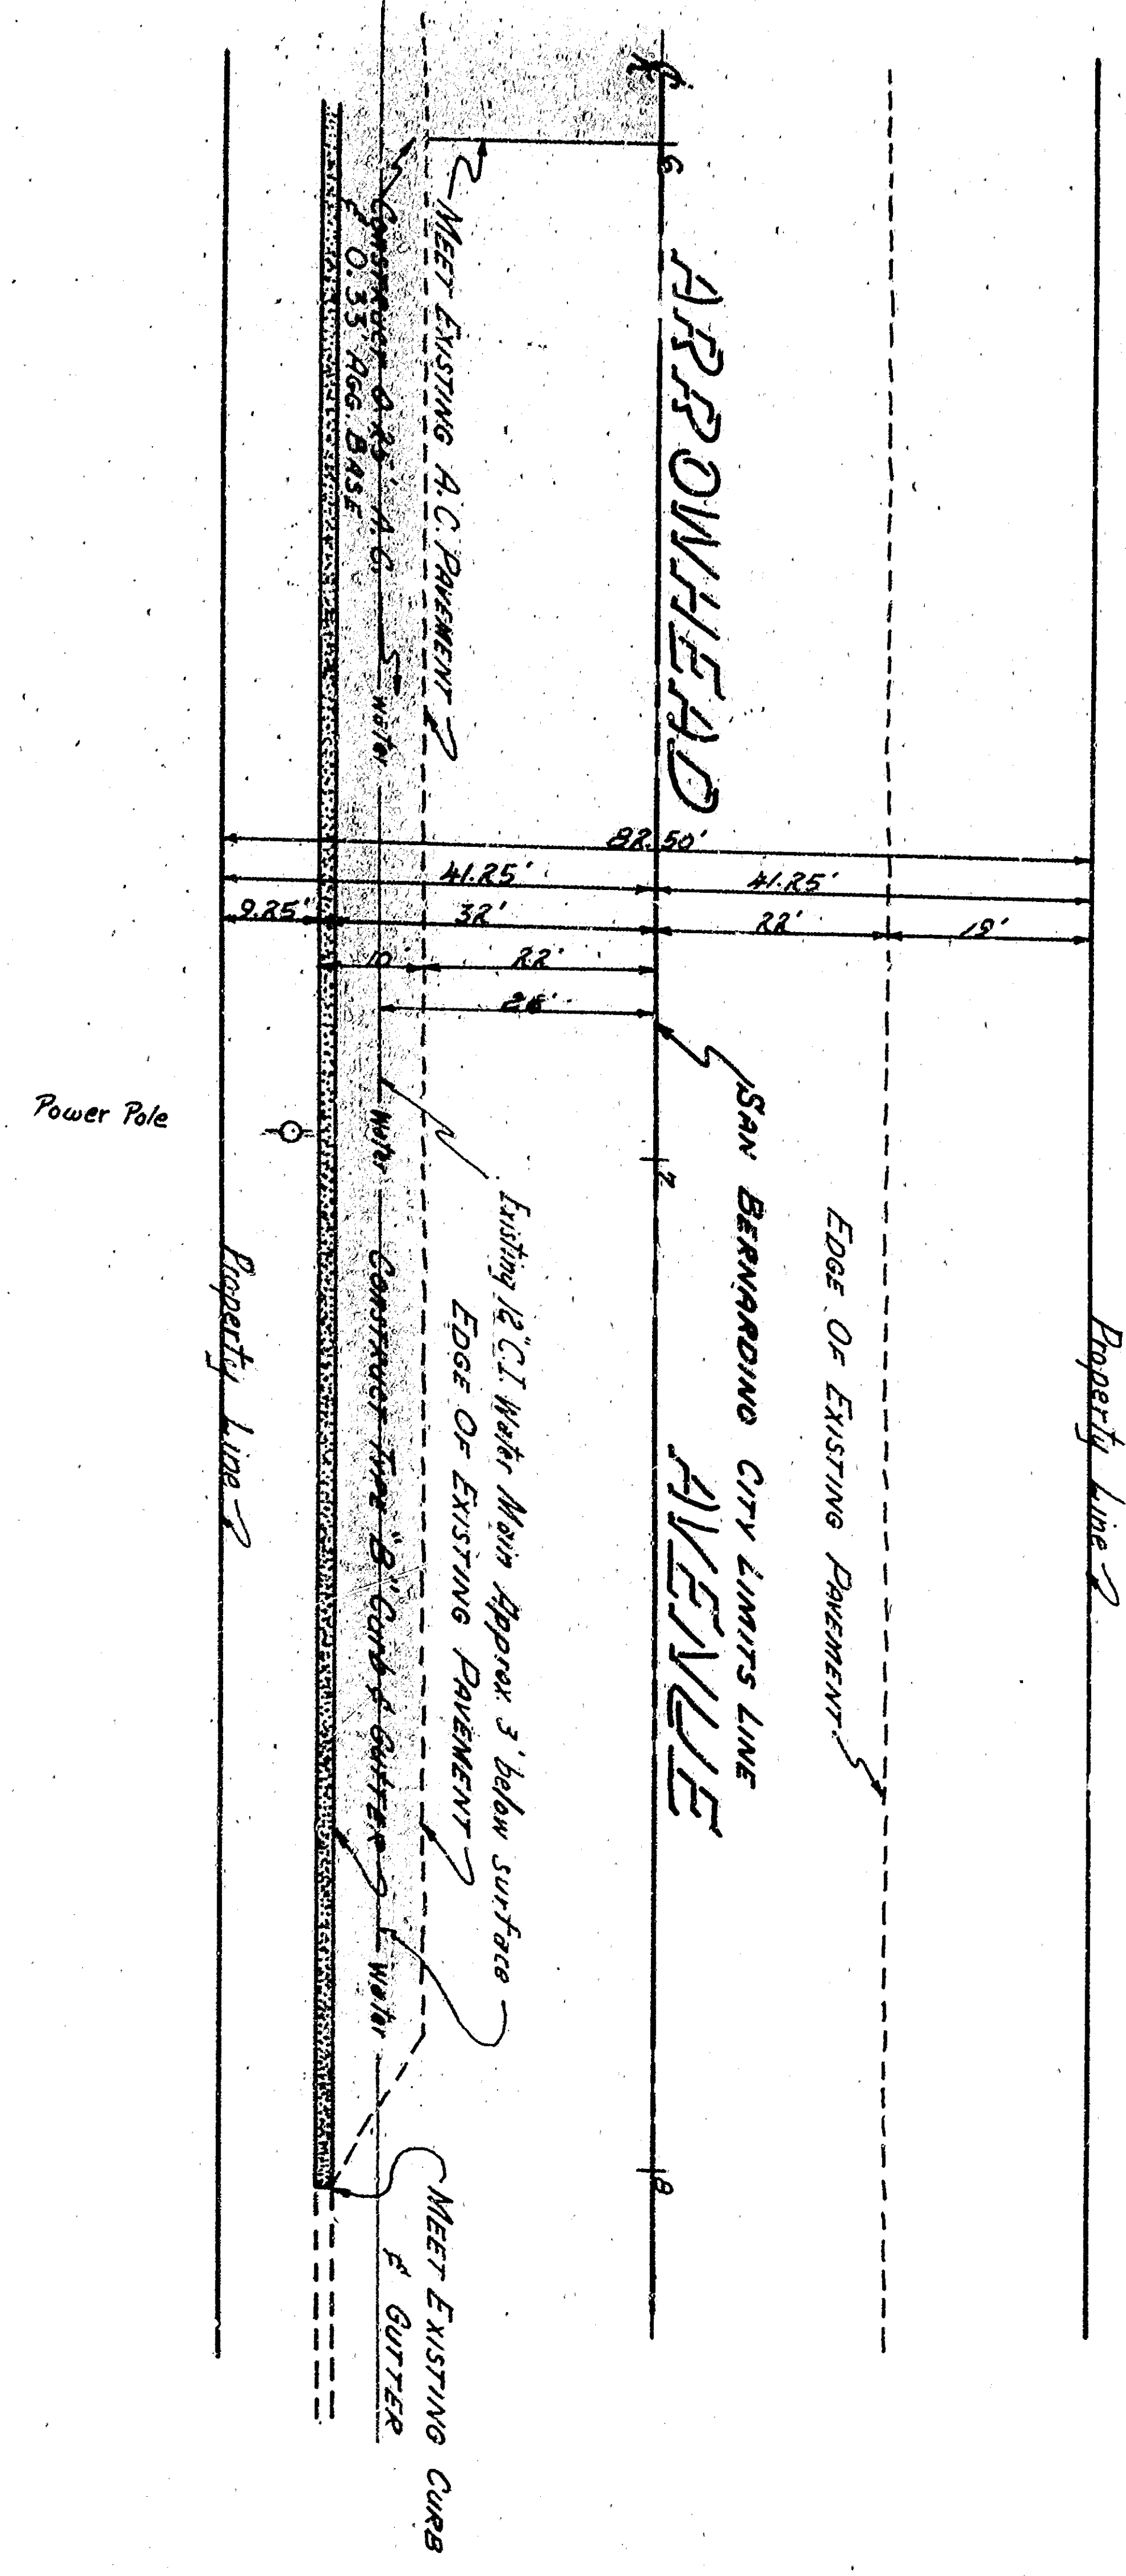

APPROVED	DATE	1964
CITY ENGINEER	NO. 12653	
DRAWING NO.	3300	
CHECKED BY		
SHEET 2	OF	5
DEPARTMENT OF ENGINEERING CITY OF SAN BERNARDINO IMPROVEMENT PLANS ORANGE SHOW ROAD AND ARROWHEAD AVENUE		