


PLAN
Scale: 1"=20'

BENCH MARKS
South of South Edge South of
West Side of Orange Show Road
Elev. 990.00 M.S.L.



PROFILE
Scale: Horz. 1"=40'
Vert. 1"=2'

APPROVED		APPROVAL	DATE
CITY ENGINEER		DEPARTMENT OF ENGINEERING	
REGISTERED CIVIL ENGINEER NO. 26553		CITY OF SAN BERNARDINO	
DRAWING NO. 3300		IMPROVEMENT PLANS	
CHECKED BY		ORANGE SHOW ROAD	
SHEET 1 OF 5		AND ARROWHEAD AVENUE	

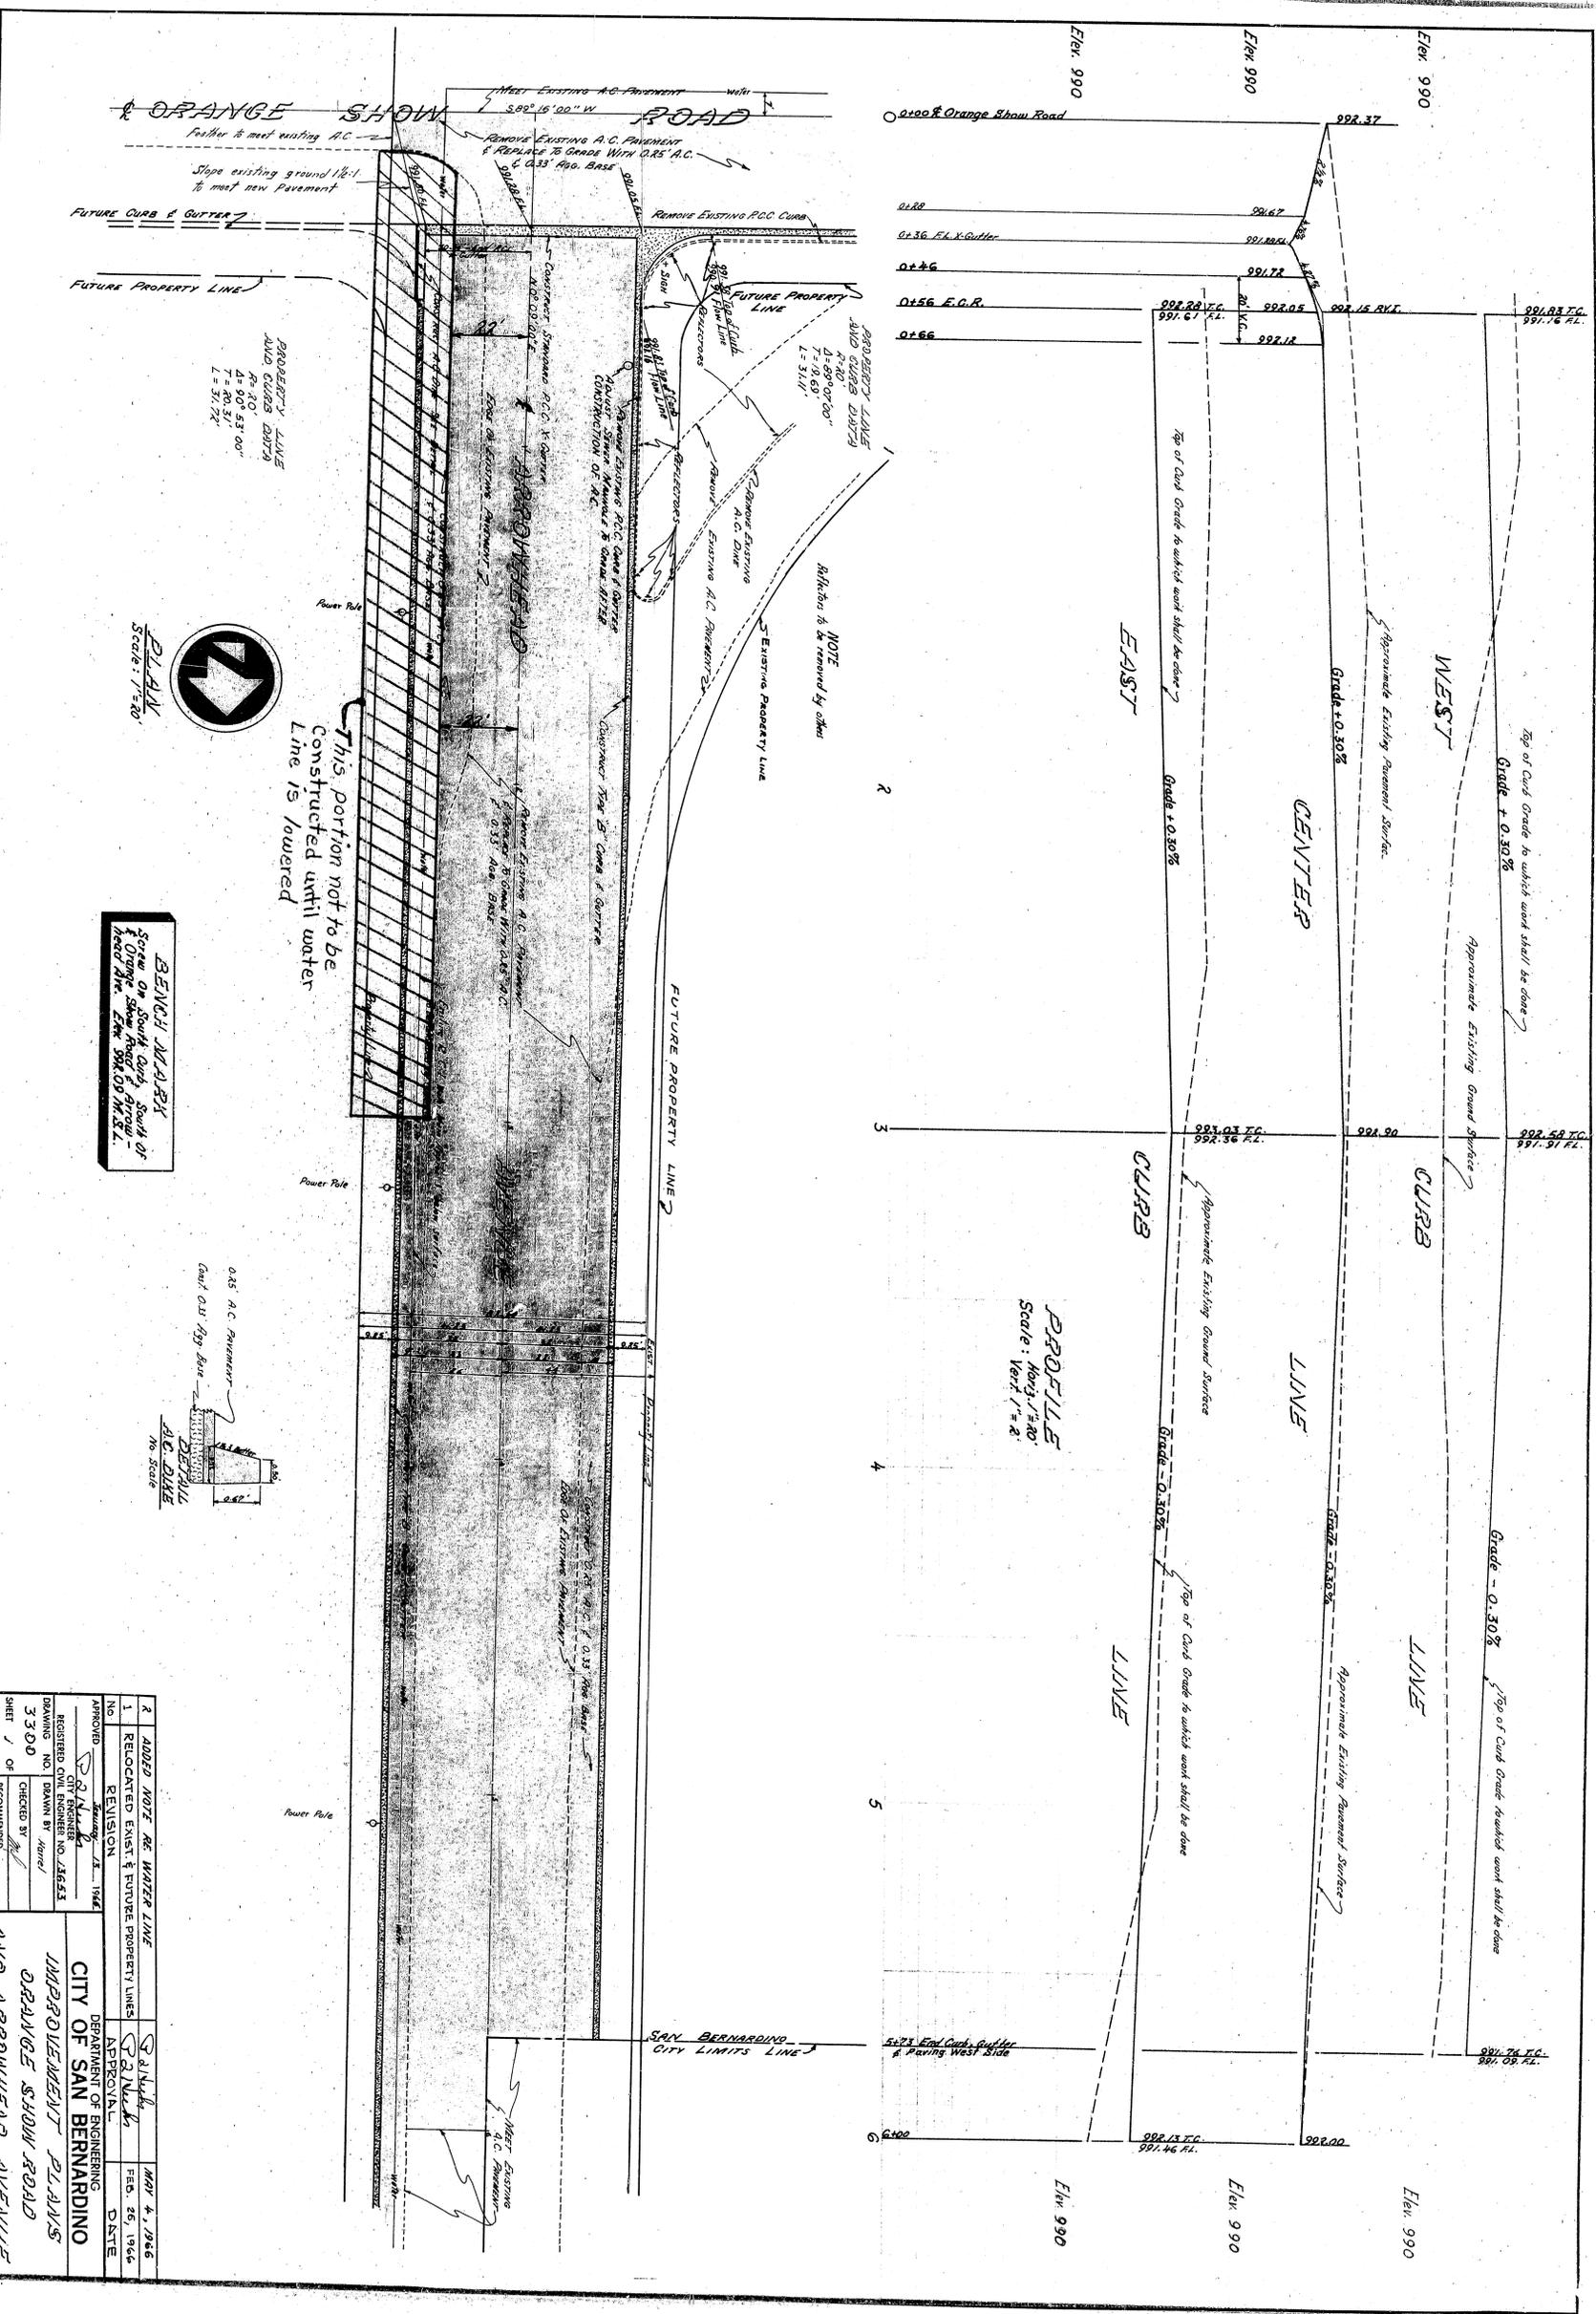

PLAN
Scale: 1"=20'

BENCH MARKS
South of South Edge South of
West Side of Orange Show Road
Elev. 990.00 N.S.L.



0.85' A.C. Pavement
Curb & Gutter
No Scale

APPROVED		APPROVAL	DATE
CITY ENGINEER		DEPARTMENT OF ENGINEERING	
DRAWING NO. 3300		IMPROVEMENT PLANS	
CHECKED BY		ORANGE SHOW ROAD	
SHEET 1 OF 5		AND ARROWHEAD AVENUE	