



BENCH MARK
 X on curb, bench line
 1.00' from street
 E. 1103.34 M.S.L.

Scale 1"=10'

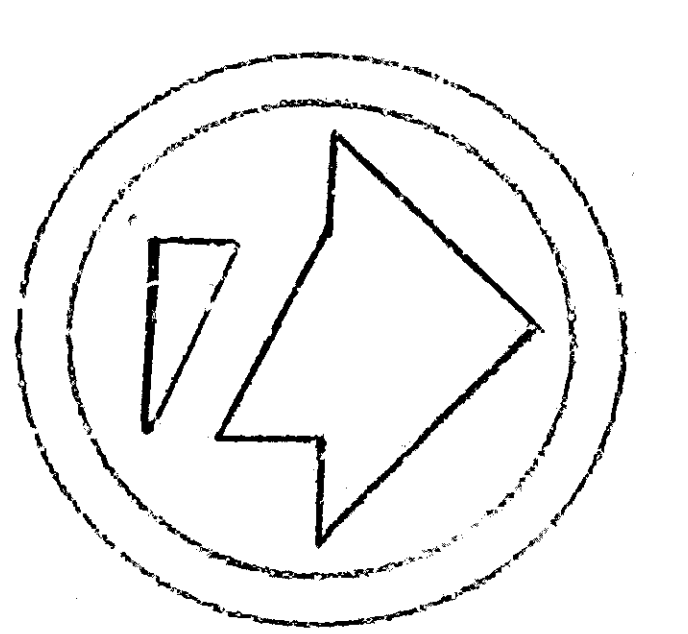


APPROVED	DATE	1963
REGISTERED CIVIL ENGINEER NO. 28553		
DRAWING NO. 3301	DRAWN BY	
SHEET 1 OF 1	CHECKED BY	
	RECOMMENDED BY	
CITY OF SAN BERNARDINO DEPARTMENT OF ENGINEERING PLOT PLAN BRANCH LIBRARY North Street East of McManis Avenue		

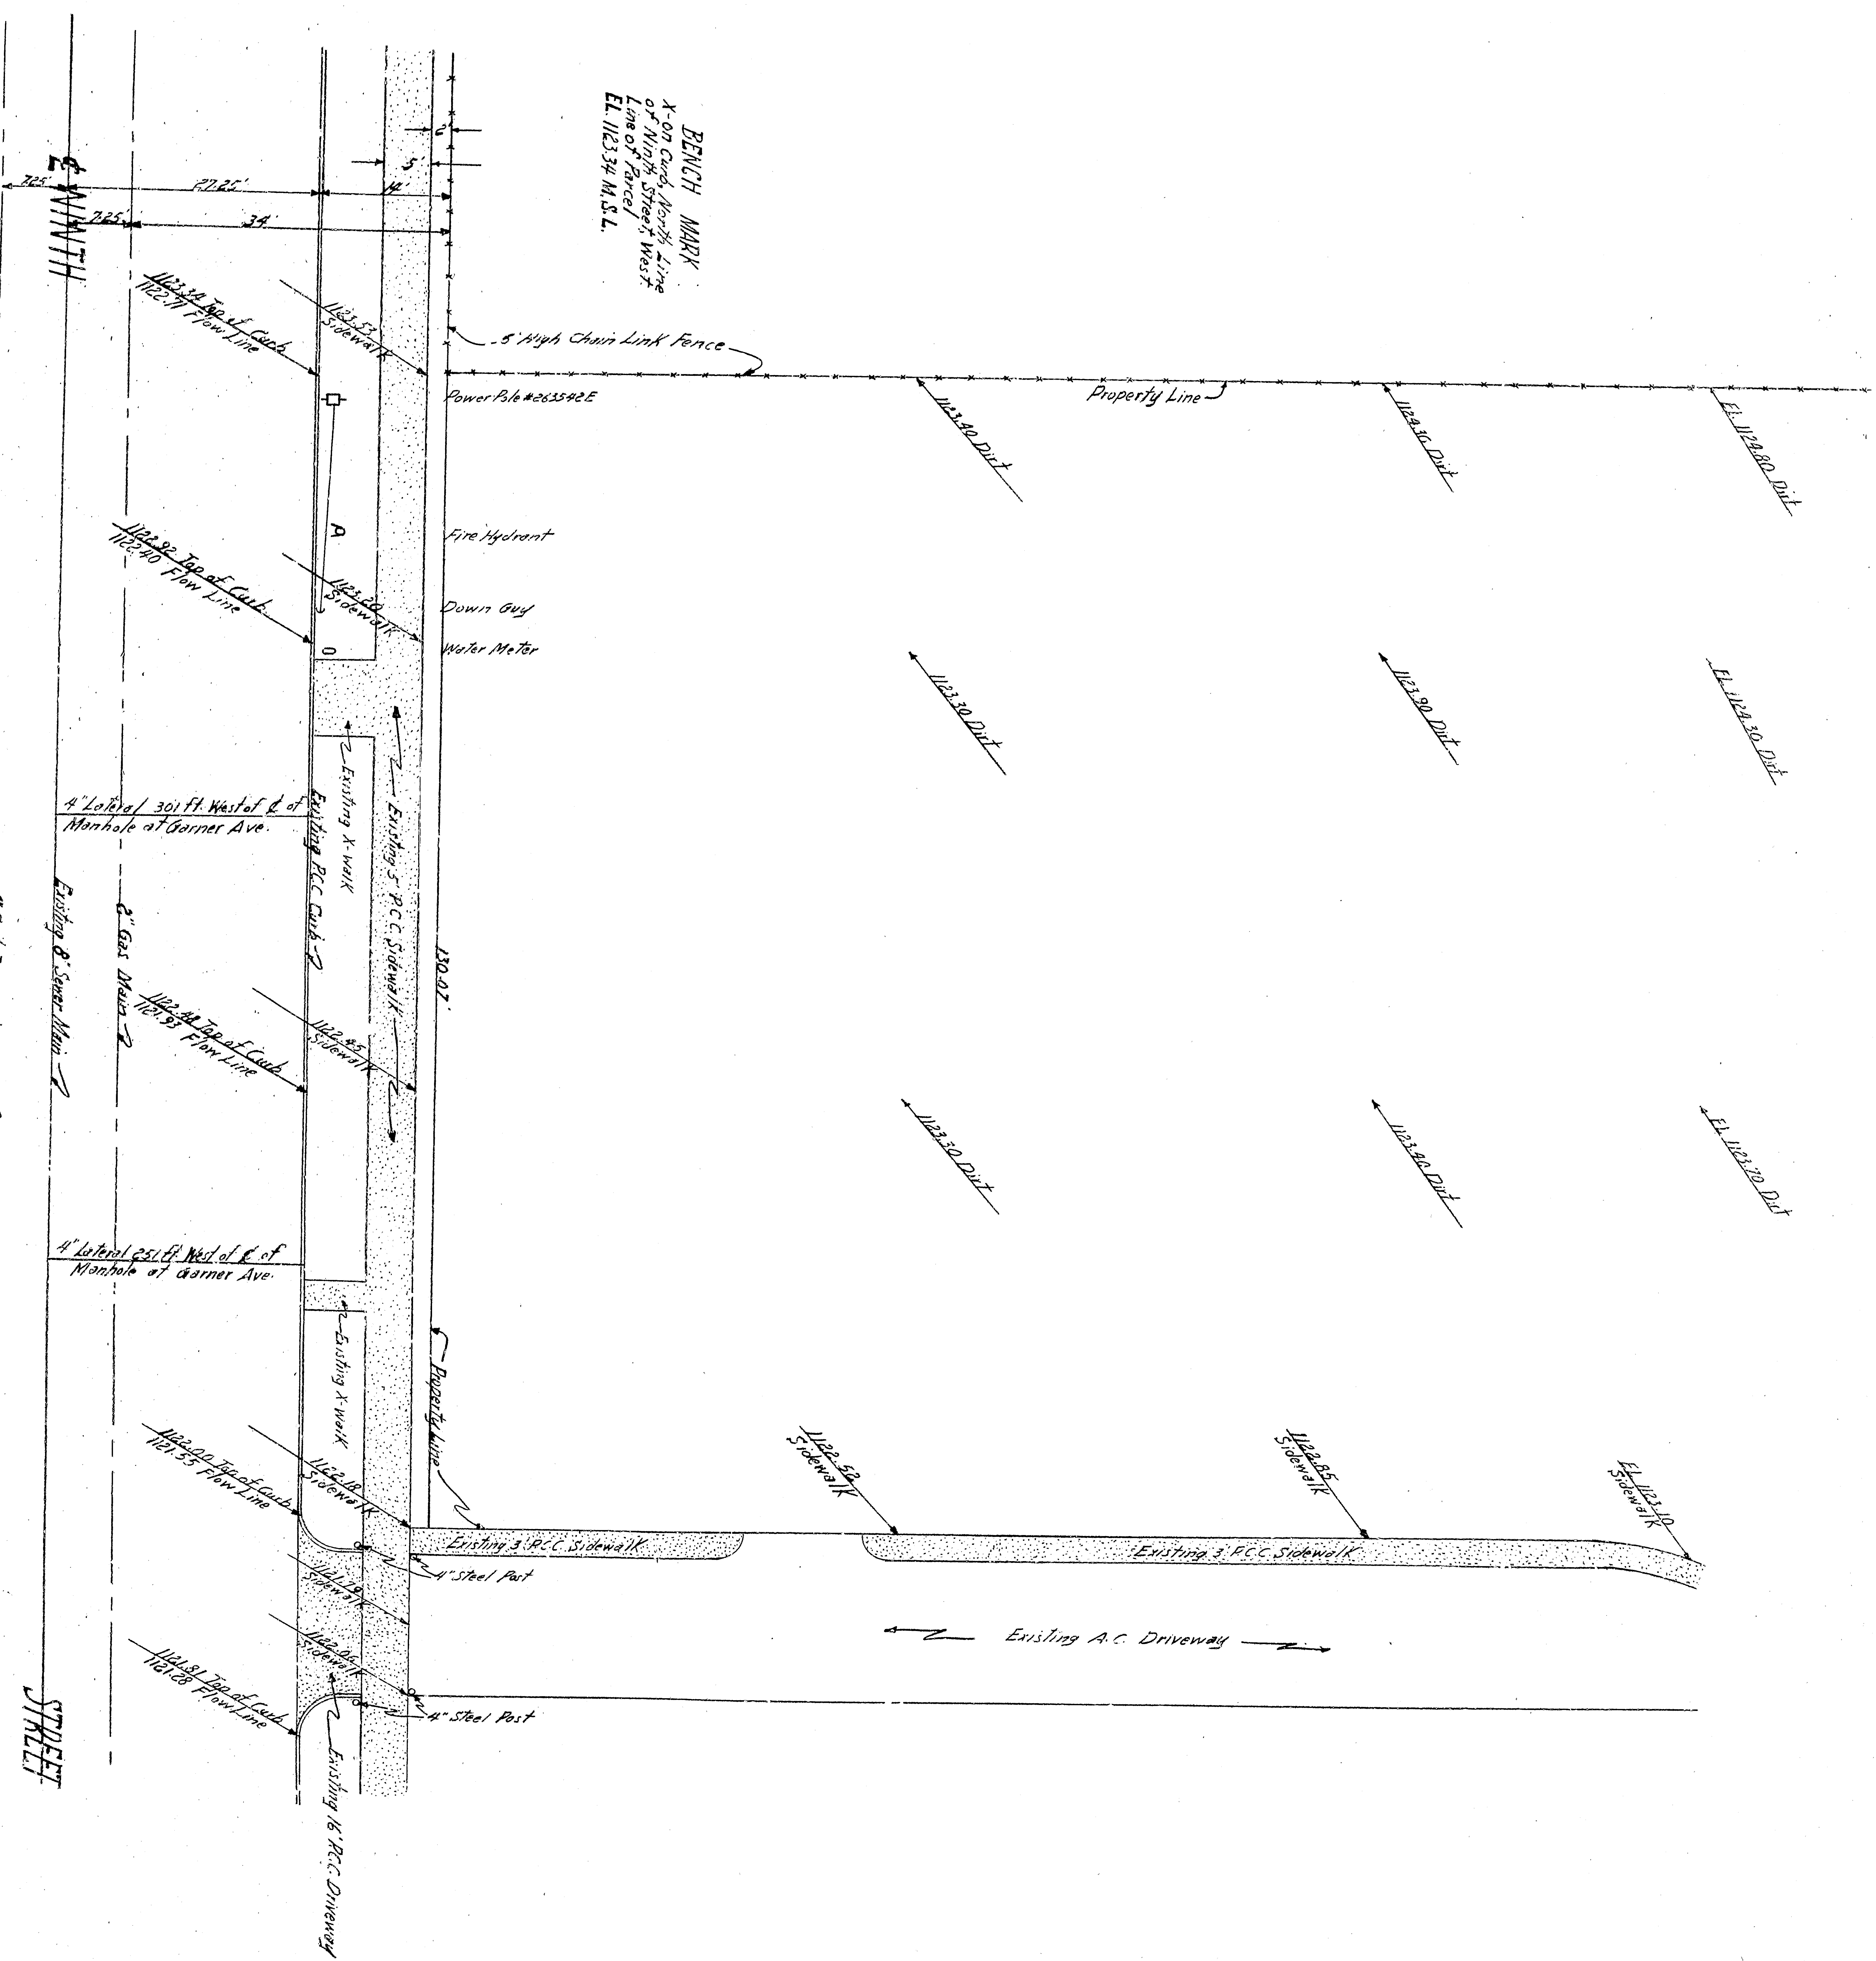

BENCH MARK
 X on curb, bench line
 1.0000, 1.0000
 E. 1103.34 M.S.L.

Scale 1"=10'

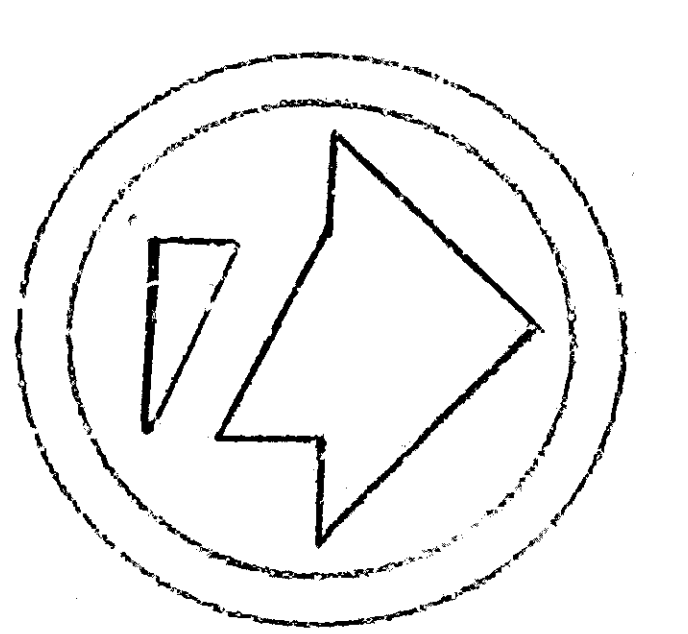

APPROVED	DATE	1963
REGISTERED CIVIL ENGINEER NO. 28553		
DRAWING NO. 3301	DRAWN BY	
CHECKED BY	RECOMMENDED BY	
CITY OF SAN BERNARDINO DEPARTMENT OF ENGINEERING PLOT PLAN BRANCH LIBRARY North Street East of McManis Avenue		