


Scale 1" = 20'




Knob Mark
Spoke in pole Northwest Corner of
McNemon Ave. and Ninth Street
E.L. 112727 M.S.L.

APPROVED	DATE
REGISTERED CIVIL ENGINEER NO. 13,653	1944
DRAWING NO. 3303	
CHECKED BY T.E.S.	
SHEET 1 OF 1	
RECOMMENDED BY T.E.S.	

DEPARTMENT OF ENGINEERING
CITY OF SAN BERNARDINO
NINTH STREET PARK
Plot Plan

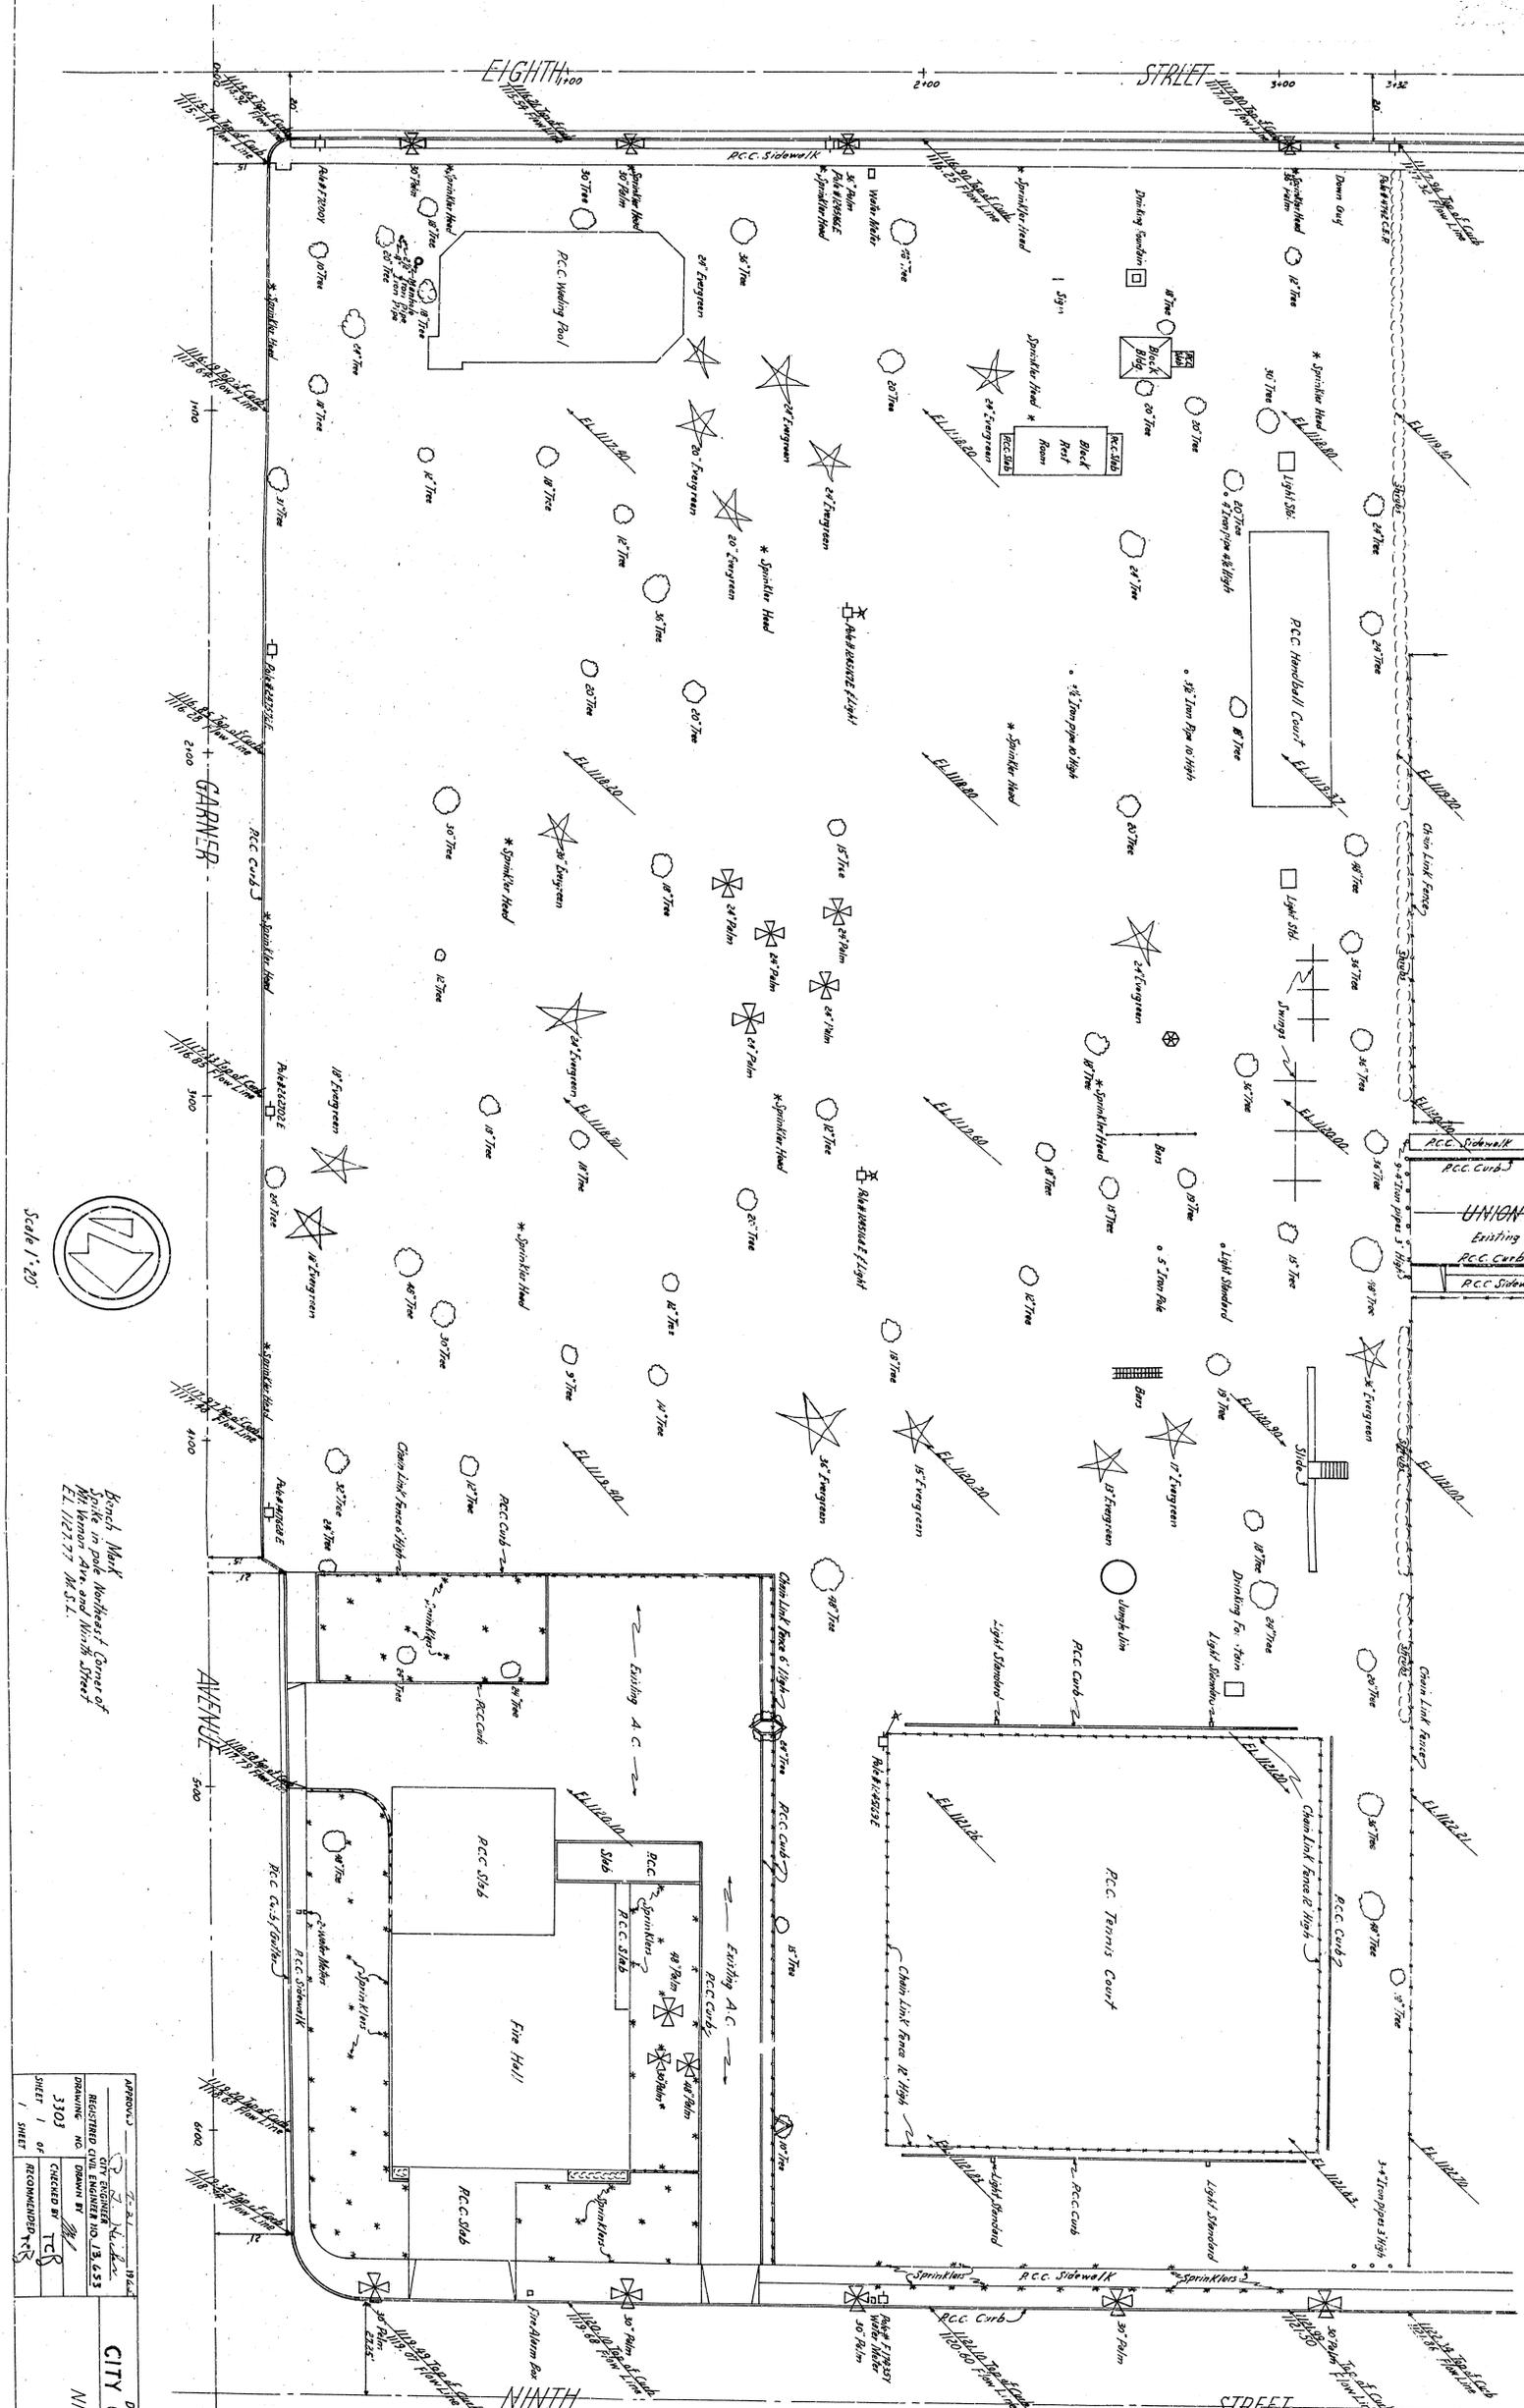

Scale 1" = 20'

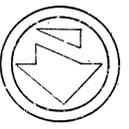

Knob Mark
Spoke in pole Northwest Corner of
McNemon Ave. and Ninth Street
E.L. 112777 M.S.L.

APPROVED	DATE
REGISTERED CIVIL ENGINEER NO. 13,653	1944
DRAWING NO. 3303	
CHECKED BY T.E.S.	
SHEET 1 OF 1	
RECOMMENDED BY T.E.S.	

DEPARTMENT OF ENGINEERING
CITY OF SAN BERNARDINO
NINTH STREET PARK
Plot Plan