

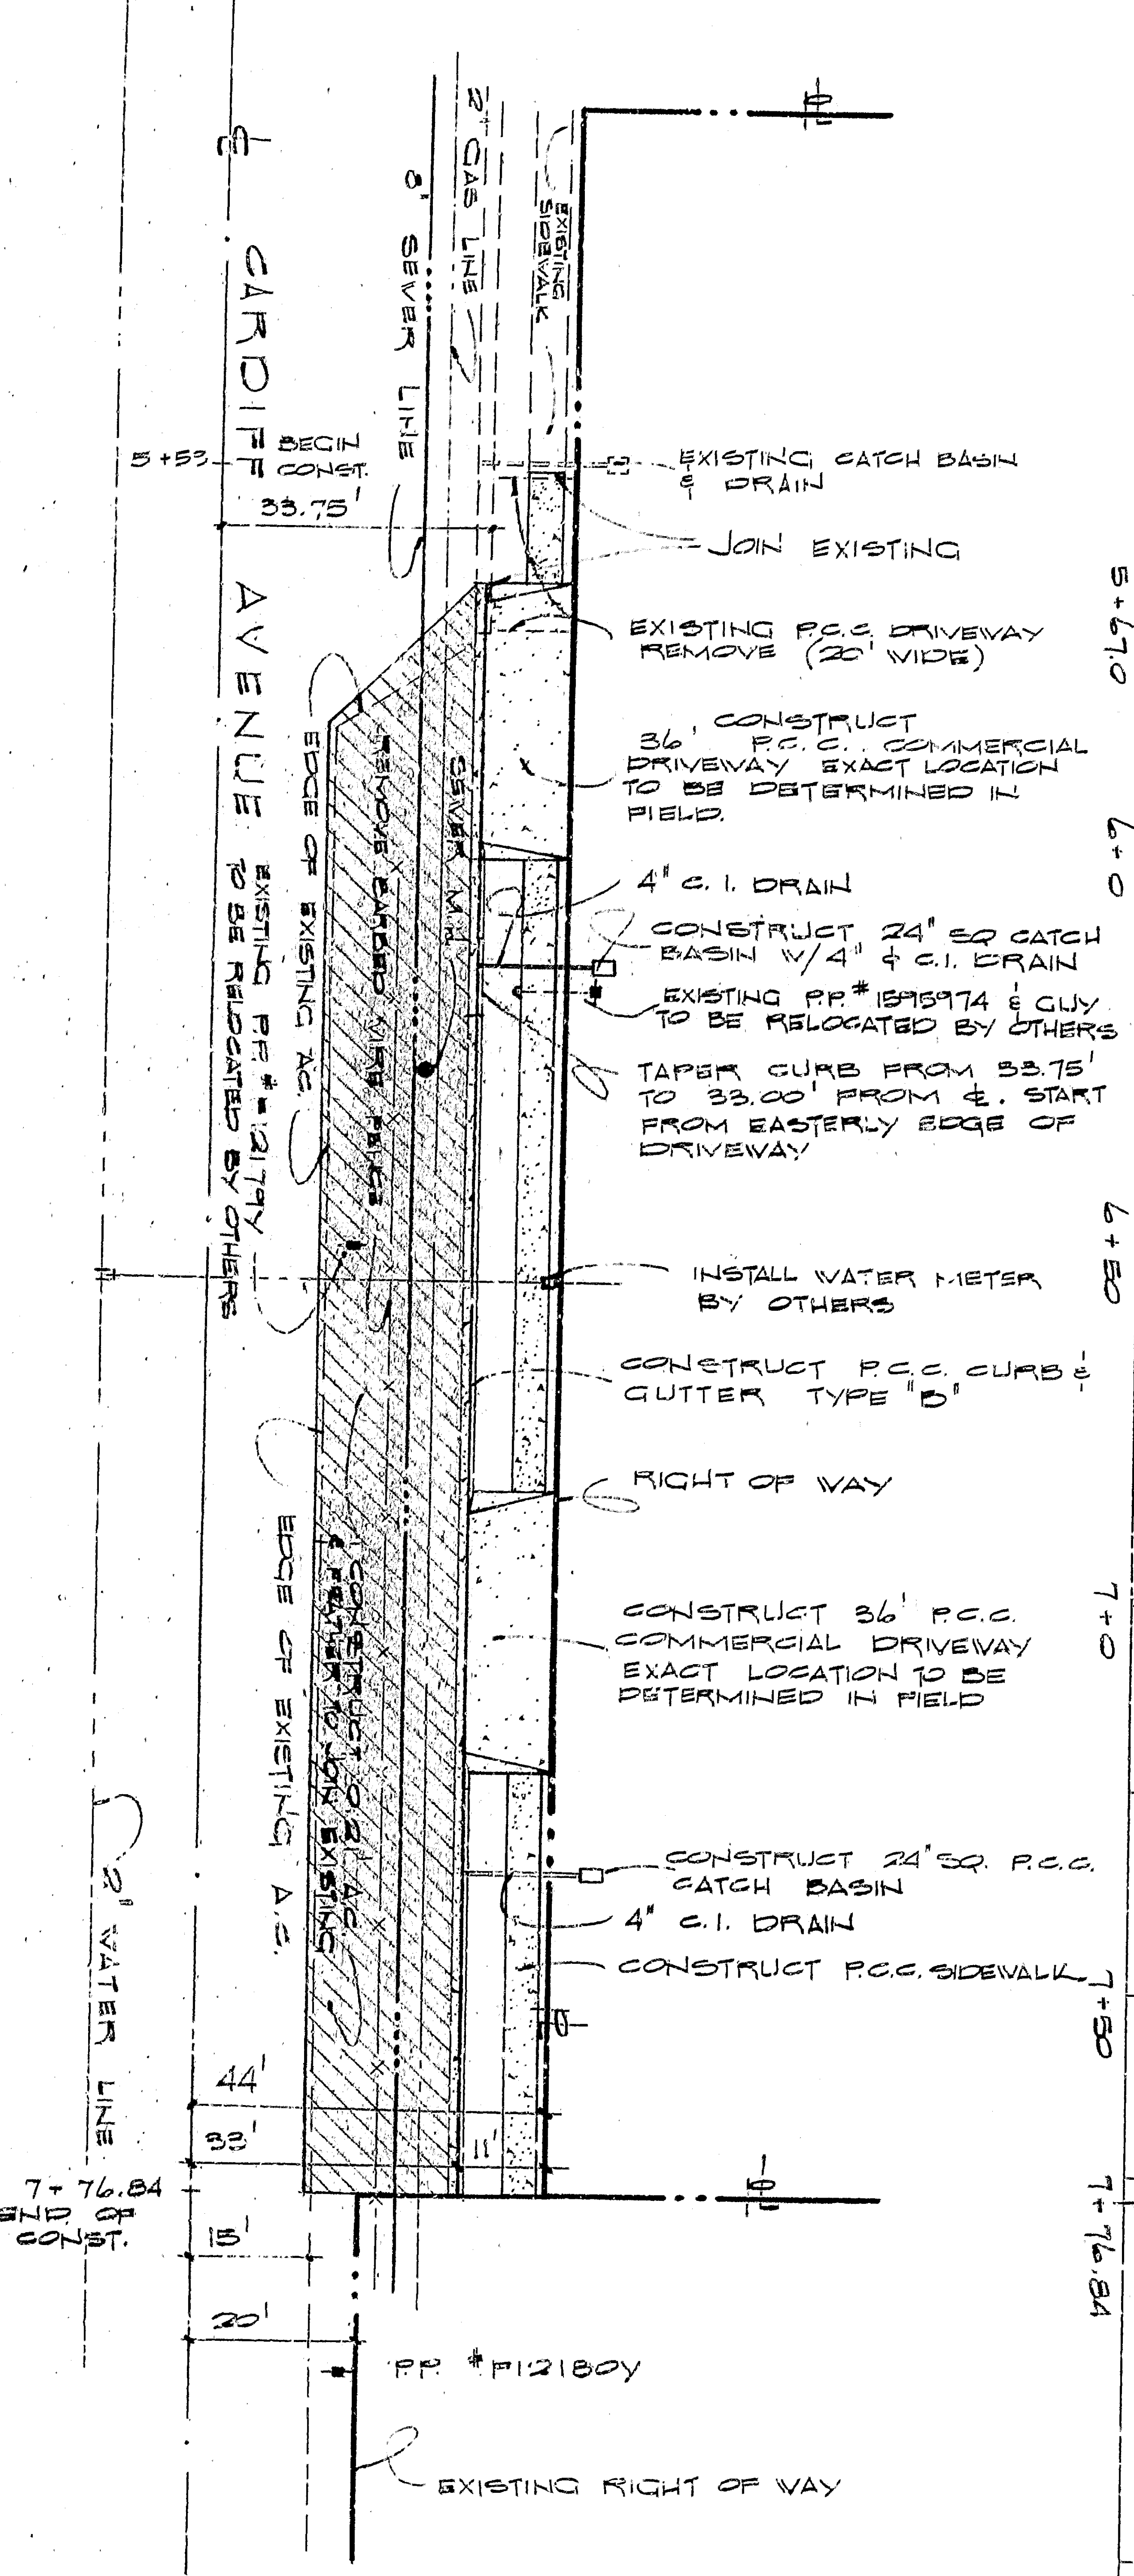


OF WATERMAN AVE.

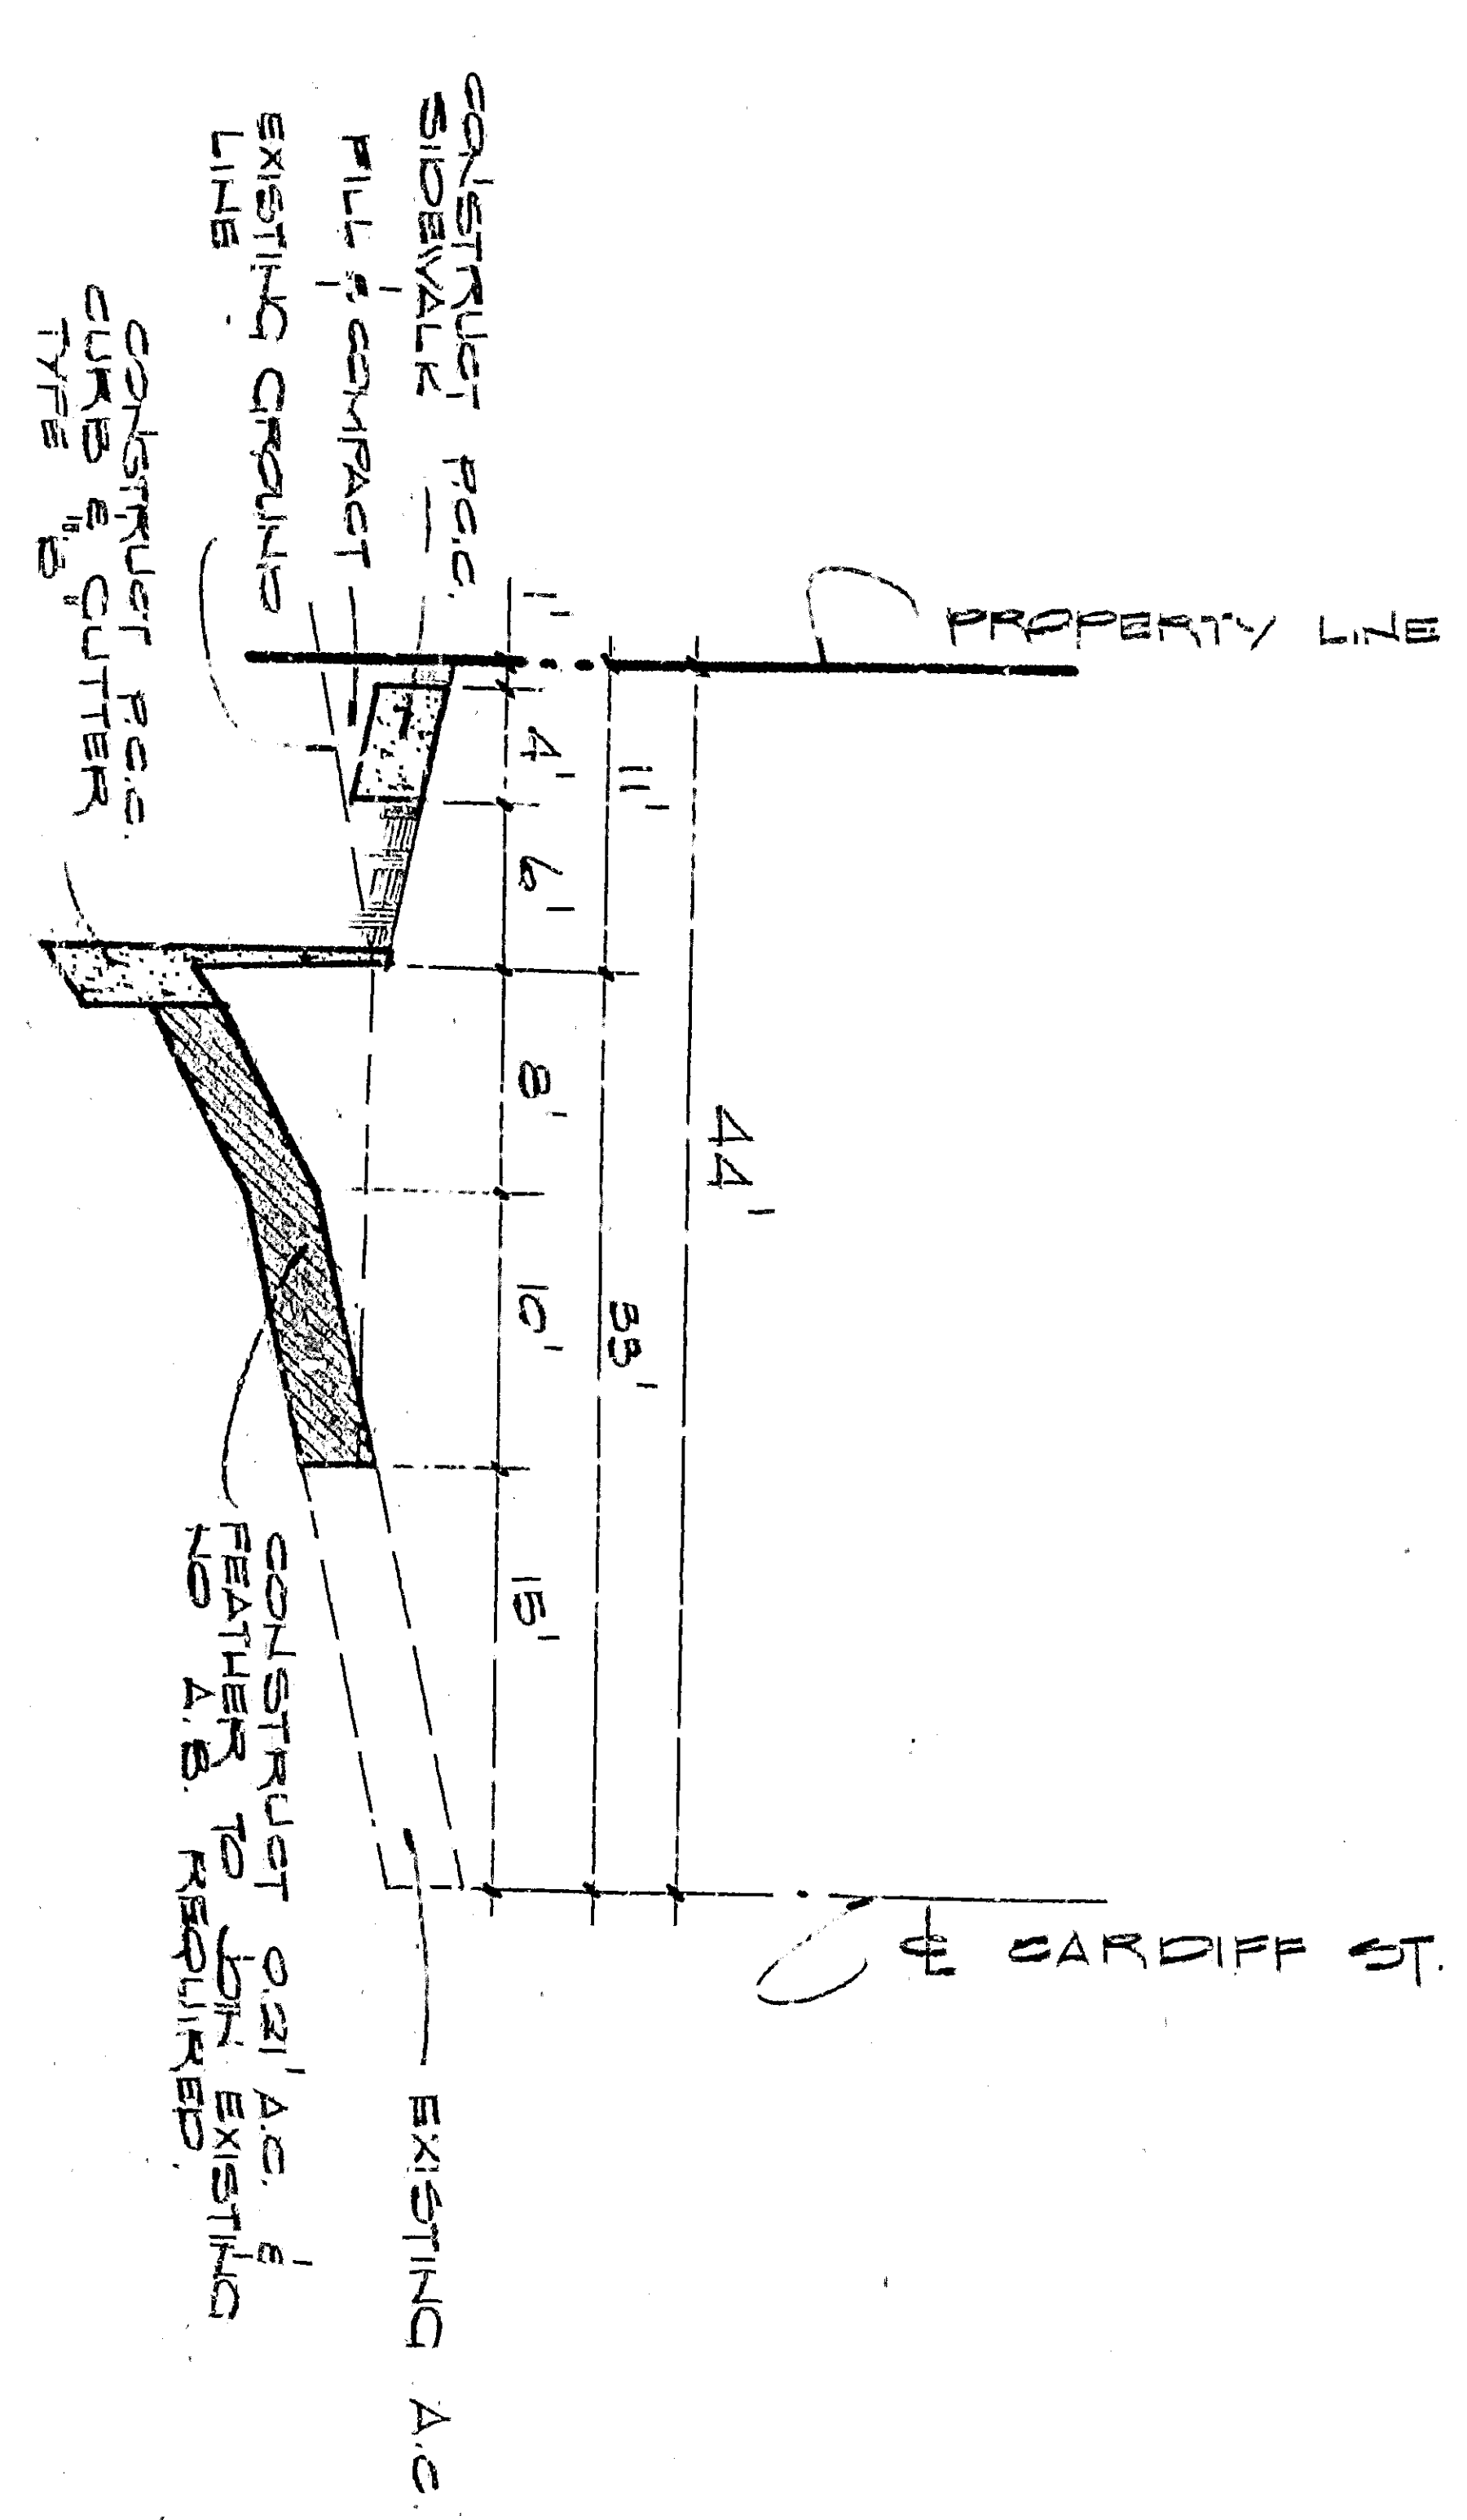

PLAN

SCALE: 1" = 20'

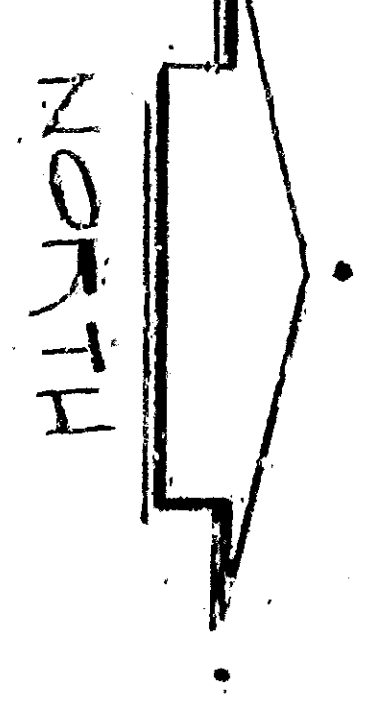

TYPICAL CROSS SECTION

SCALE:

HORIZ: 1" = 10'
VERT: 1" = 1'

STATIONING	DESCRIPTION	ELEVATION
5+55	BEGIN CONSTRUCTION OF SIDEWALK	
5+67.0	BEGIN CONSTRUCTION OF CURB & GUTTER	1082.12 TOP OF CURB (JOIN EXISTING) 1081.5 FLOW LINE (JOIN EXISTING)
6+0		1082.42 TOP OF CURB 1081.75 FLOW LINE
6+50		1082.77 TOP OF CURB 1082.10 FLOW LINE
7+0		1082.12 TOP OF CURB 1082.48 FLOW LINE
7+50		1083.47 TOP OF CURB 1082.80 FLOW LINE
7+76.84	END OF CONSTRUCTION	1083.57 TOP OF CURB 1083.00 FLOW LINE

GENERAL NOTES:

- ALL WORK PROPOSED ON THIS PLAN SHALL BE PERFORMED IN ACCORDANCE WITH APPLICABLE SPECIFICATIONS AND STANDARD SPECIFICATIONS AND STANDARD DRAWING NO. 2221 ON FILE IN THE OFFICE OF THE CITY ENGINEER.
- BEFORE MARKING THE EXISTING SEWER, THE EXISTING SEWER SHALL BE ADJUSTED TO GRADE AFTER PAVING.

APPROVED	DATE	BY	DEPARTMENT OF ENGINEERING
	10/1/1948		CITY OF SAN BERNARDINO
REGISTERED CIVIL ENGINEER			IMPROVEMENT PLAN
NO. 3014			LOC: 400 E GARDIFFE AVE.
SHEET 104			
DESIGNED BY			
CHECKED BY			
APPROVED			