
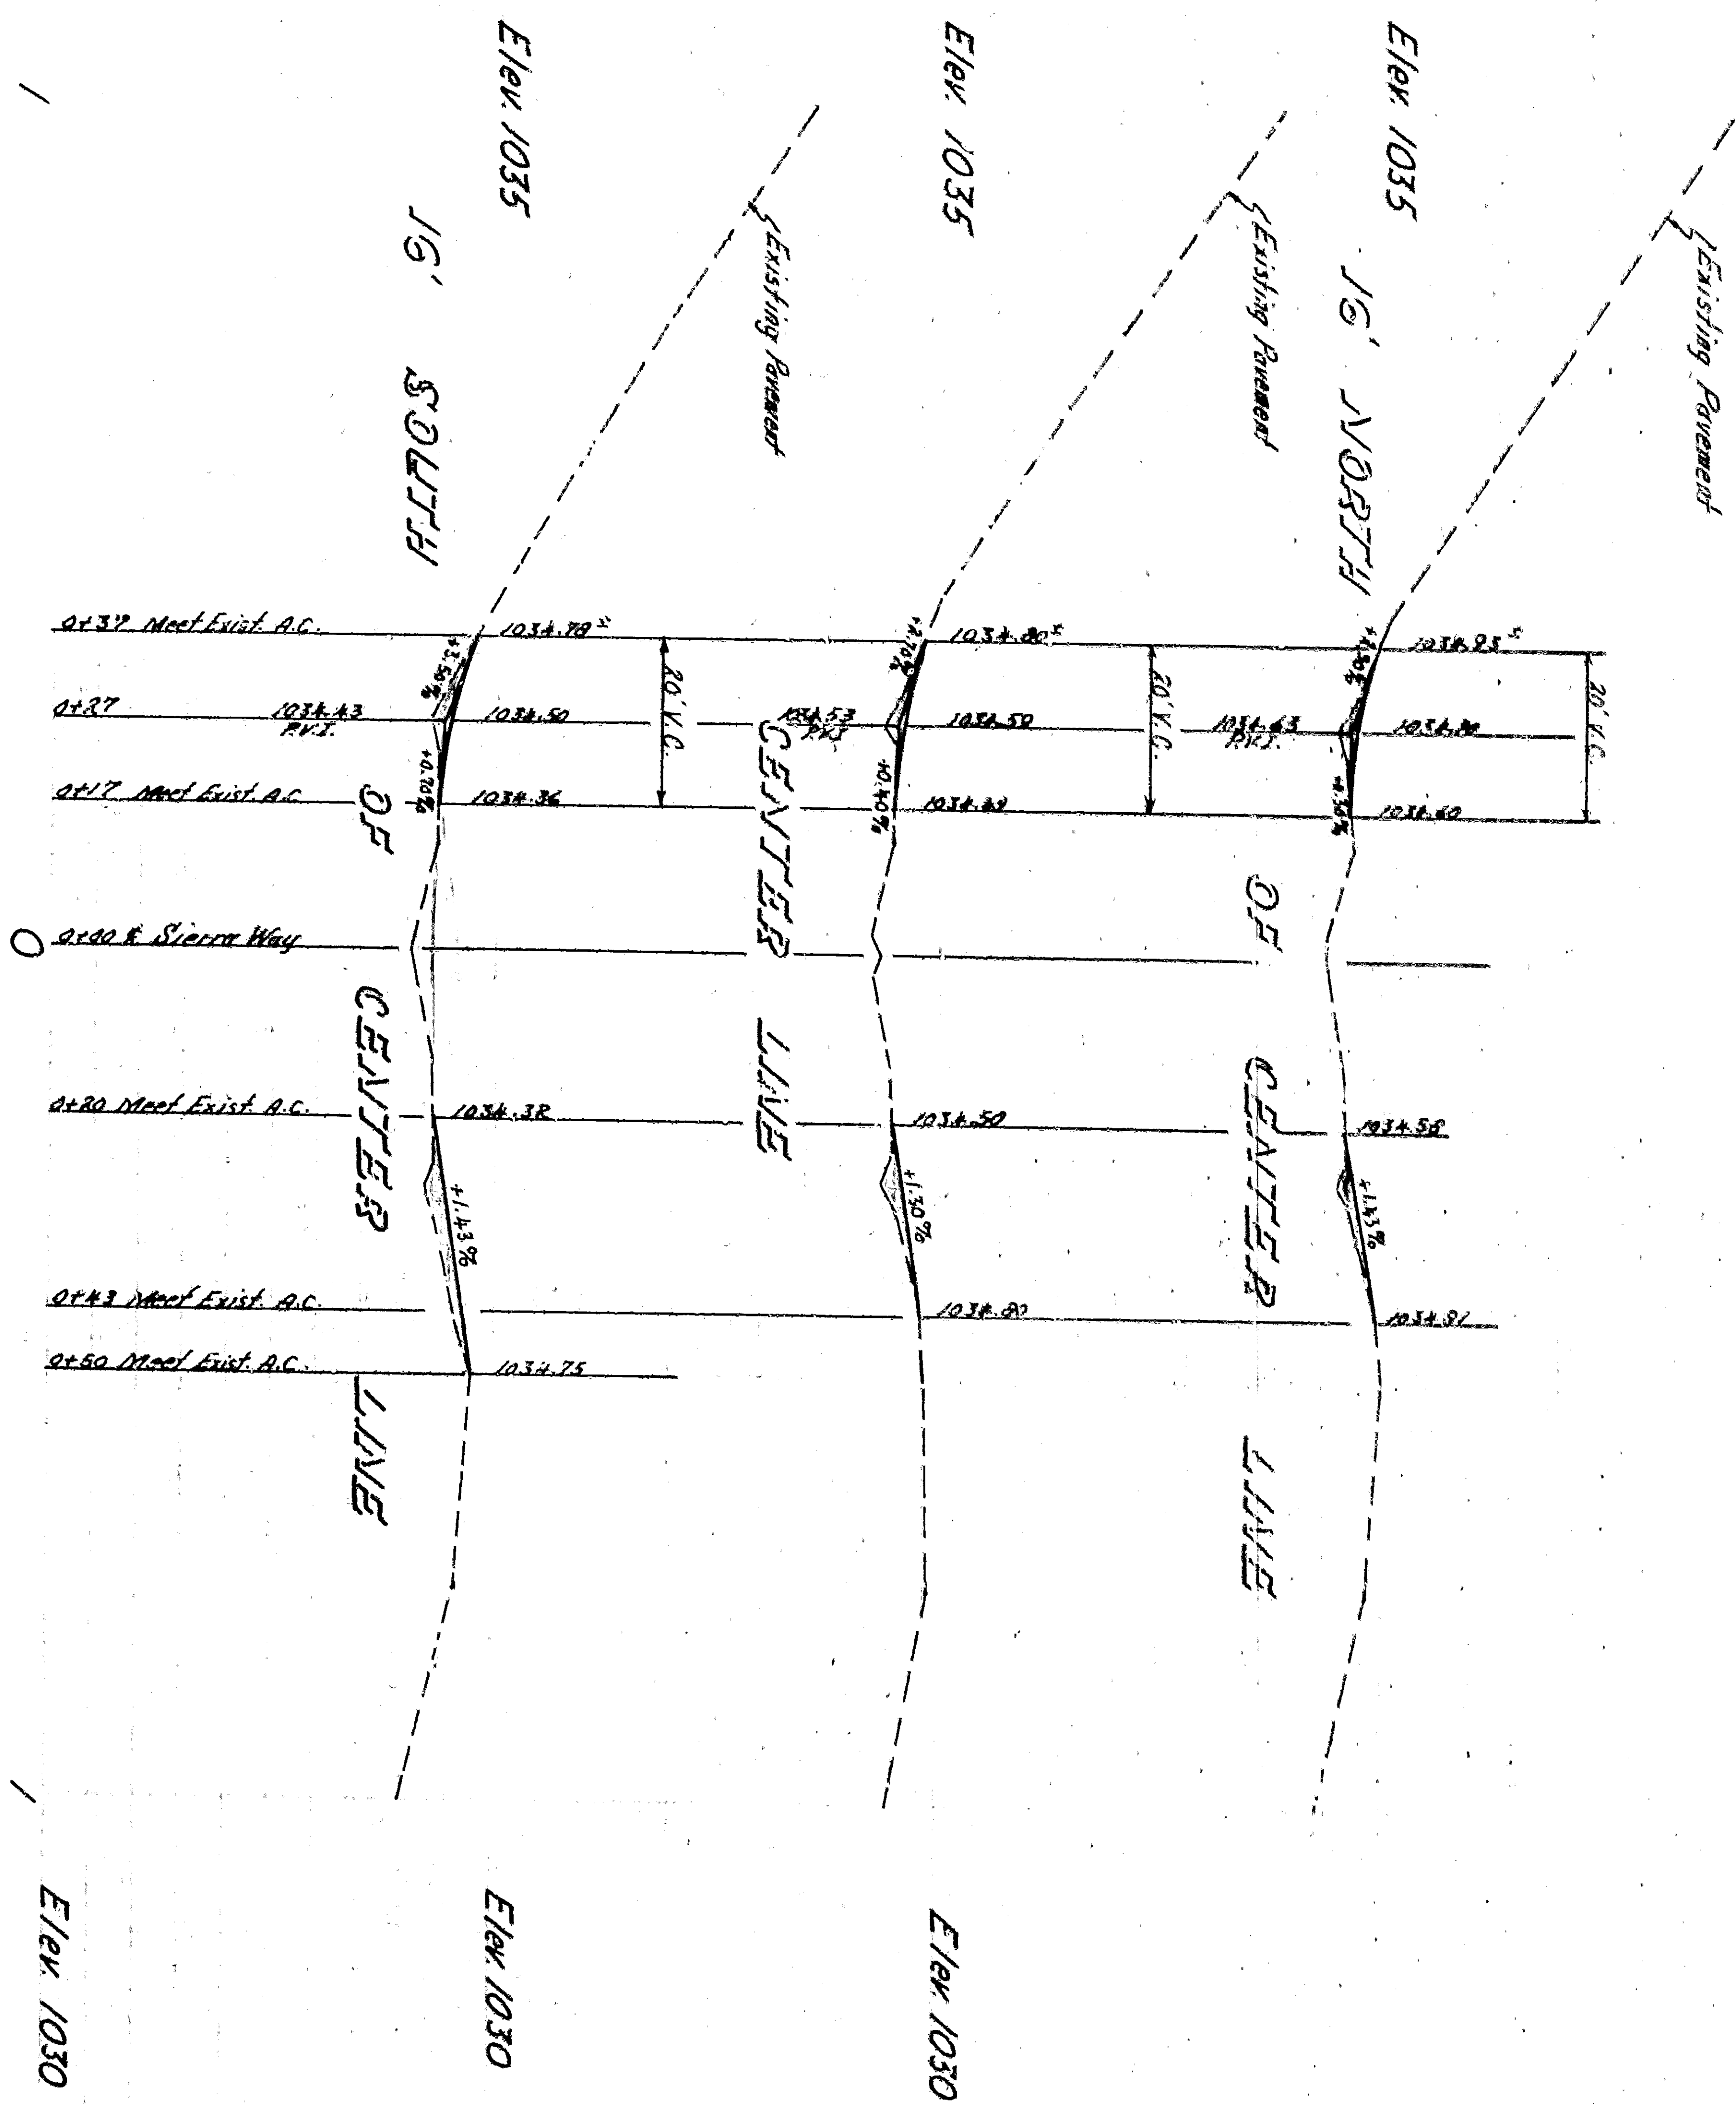
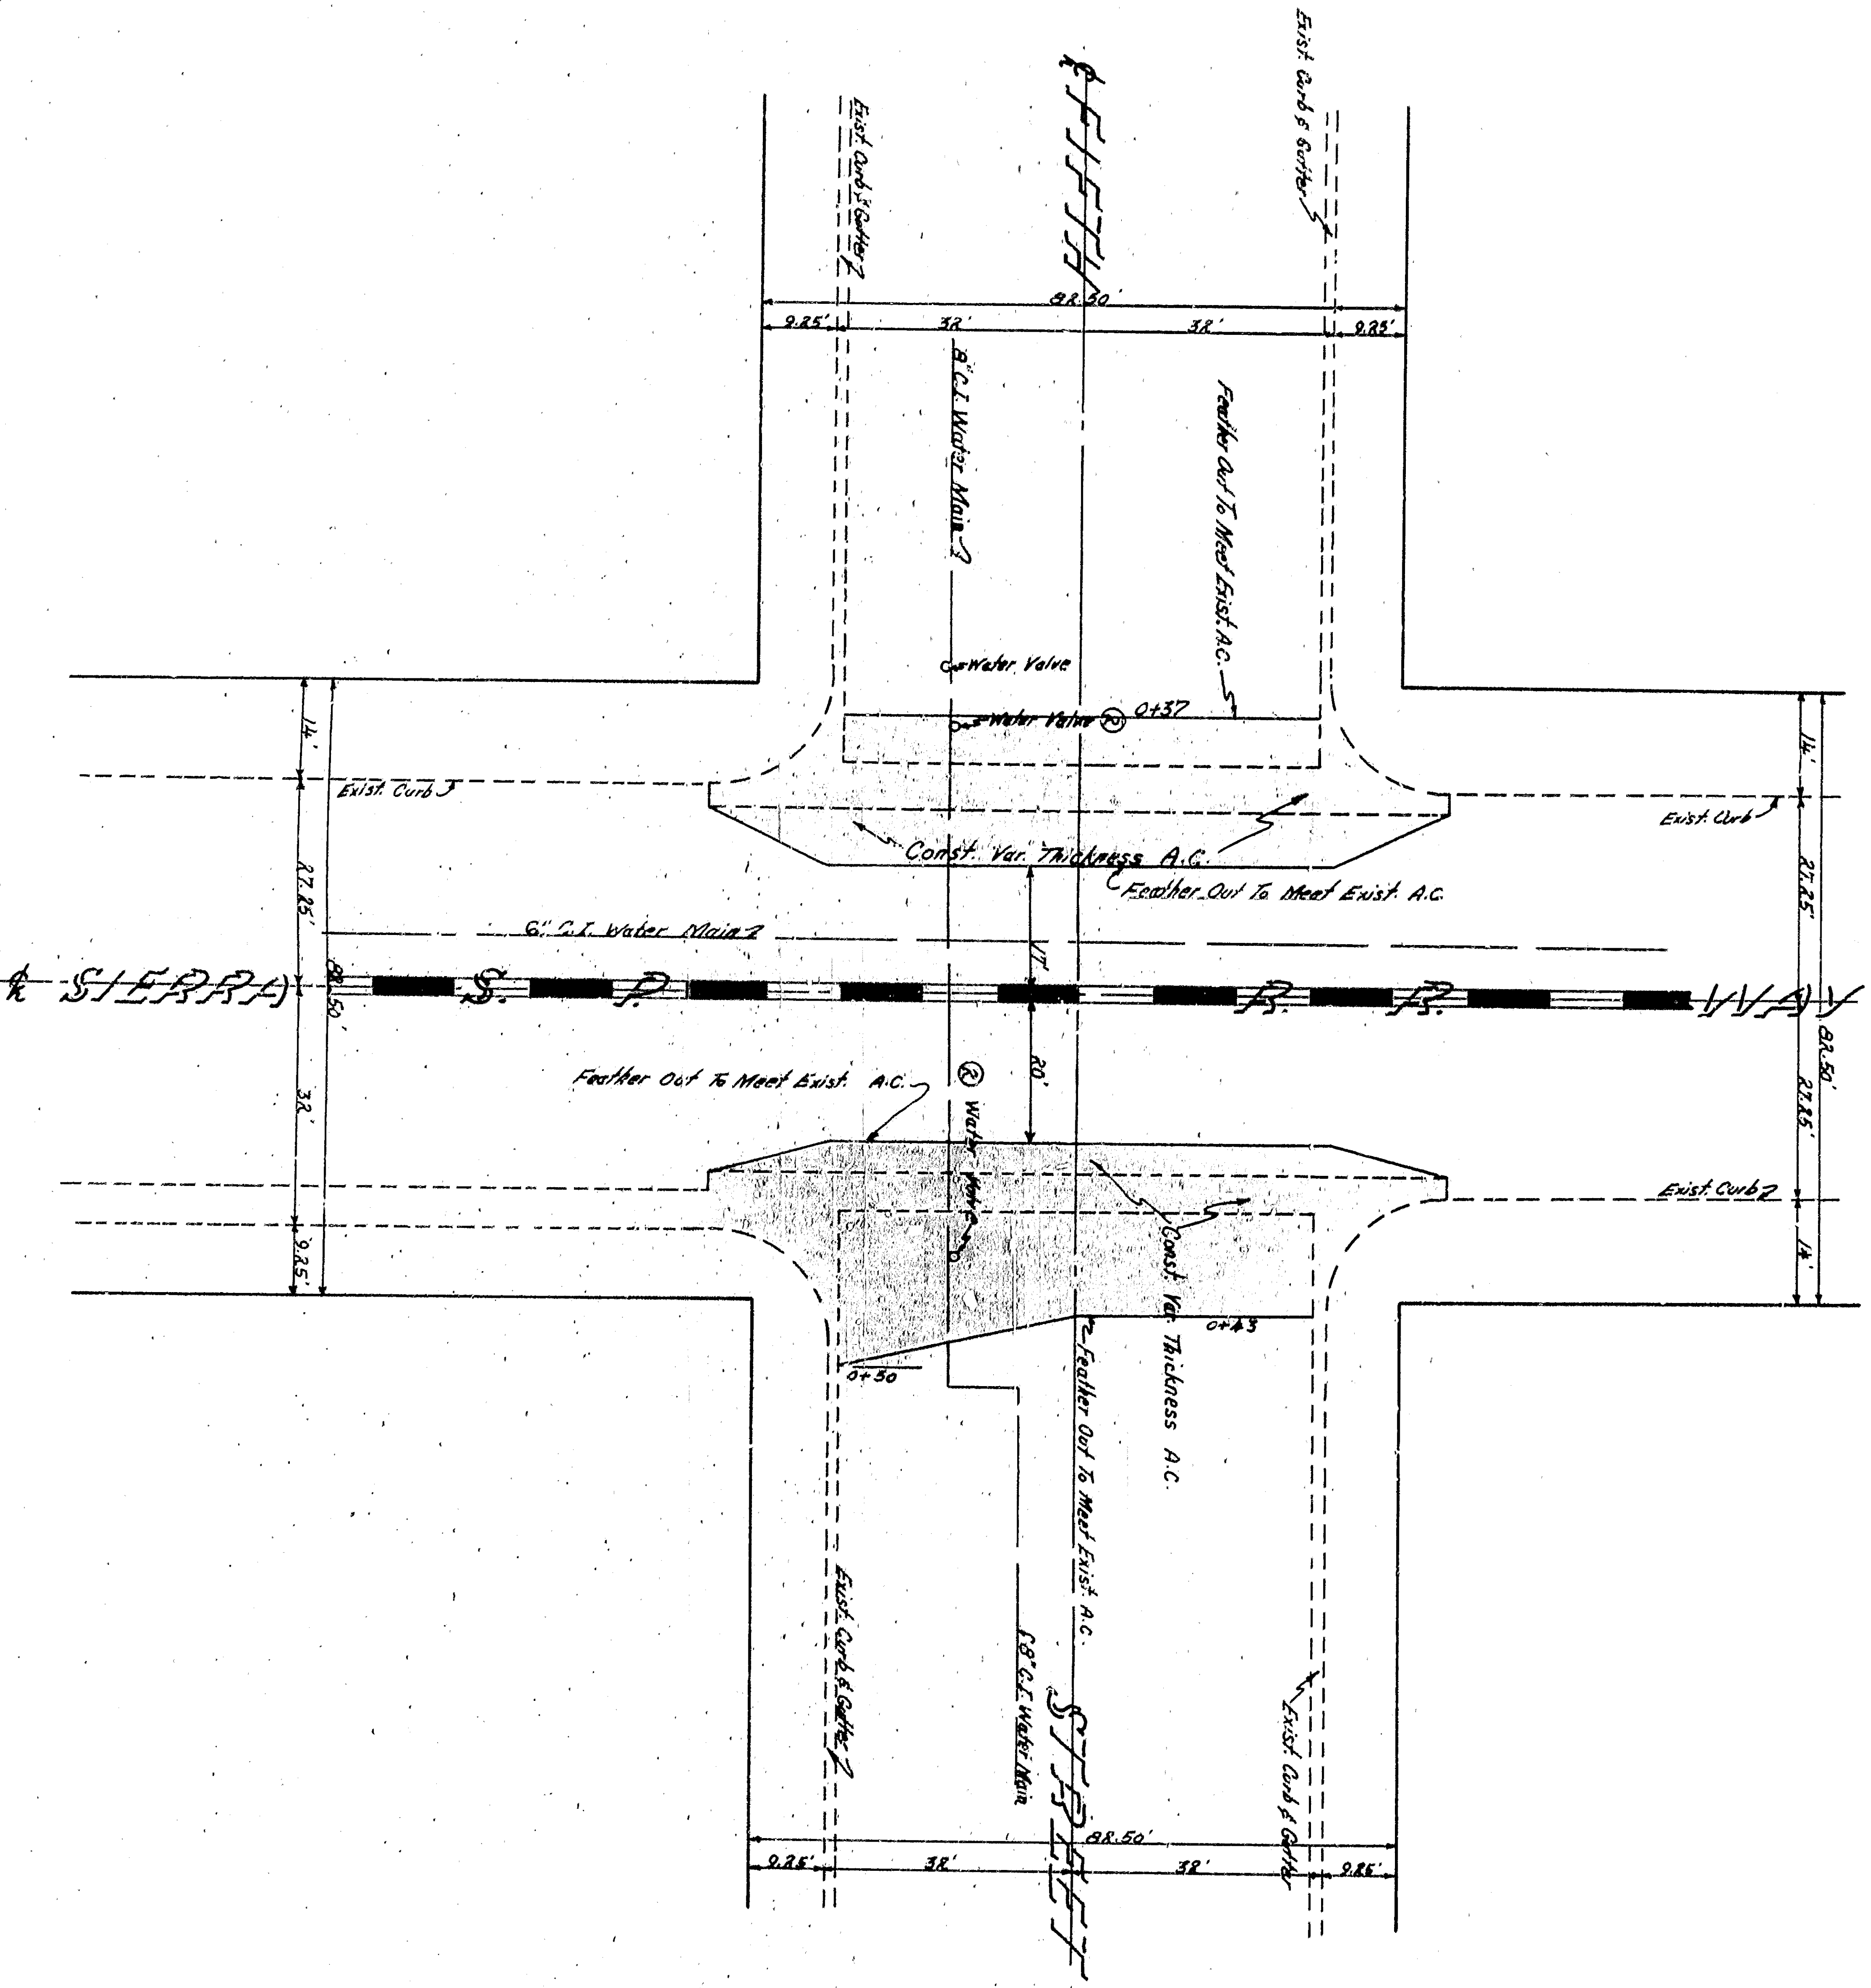



PLAN
 Scale: 1" = 20'



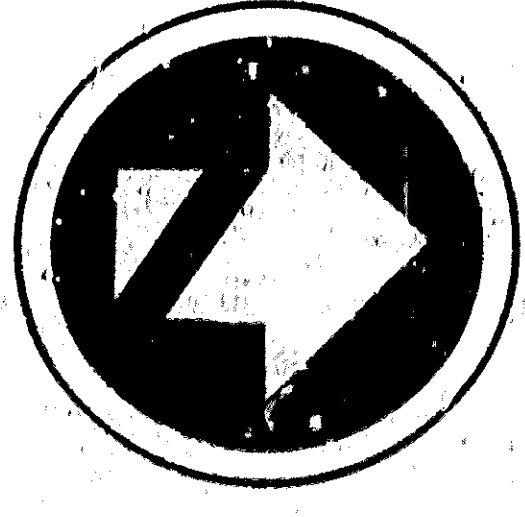


PROFILE
 Scale: 40' H. / 1" = 20'
 1/4" V. / 1" = 2'




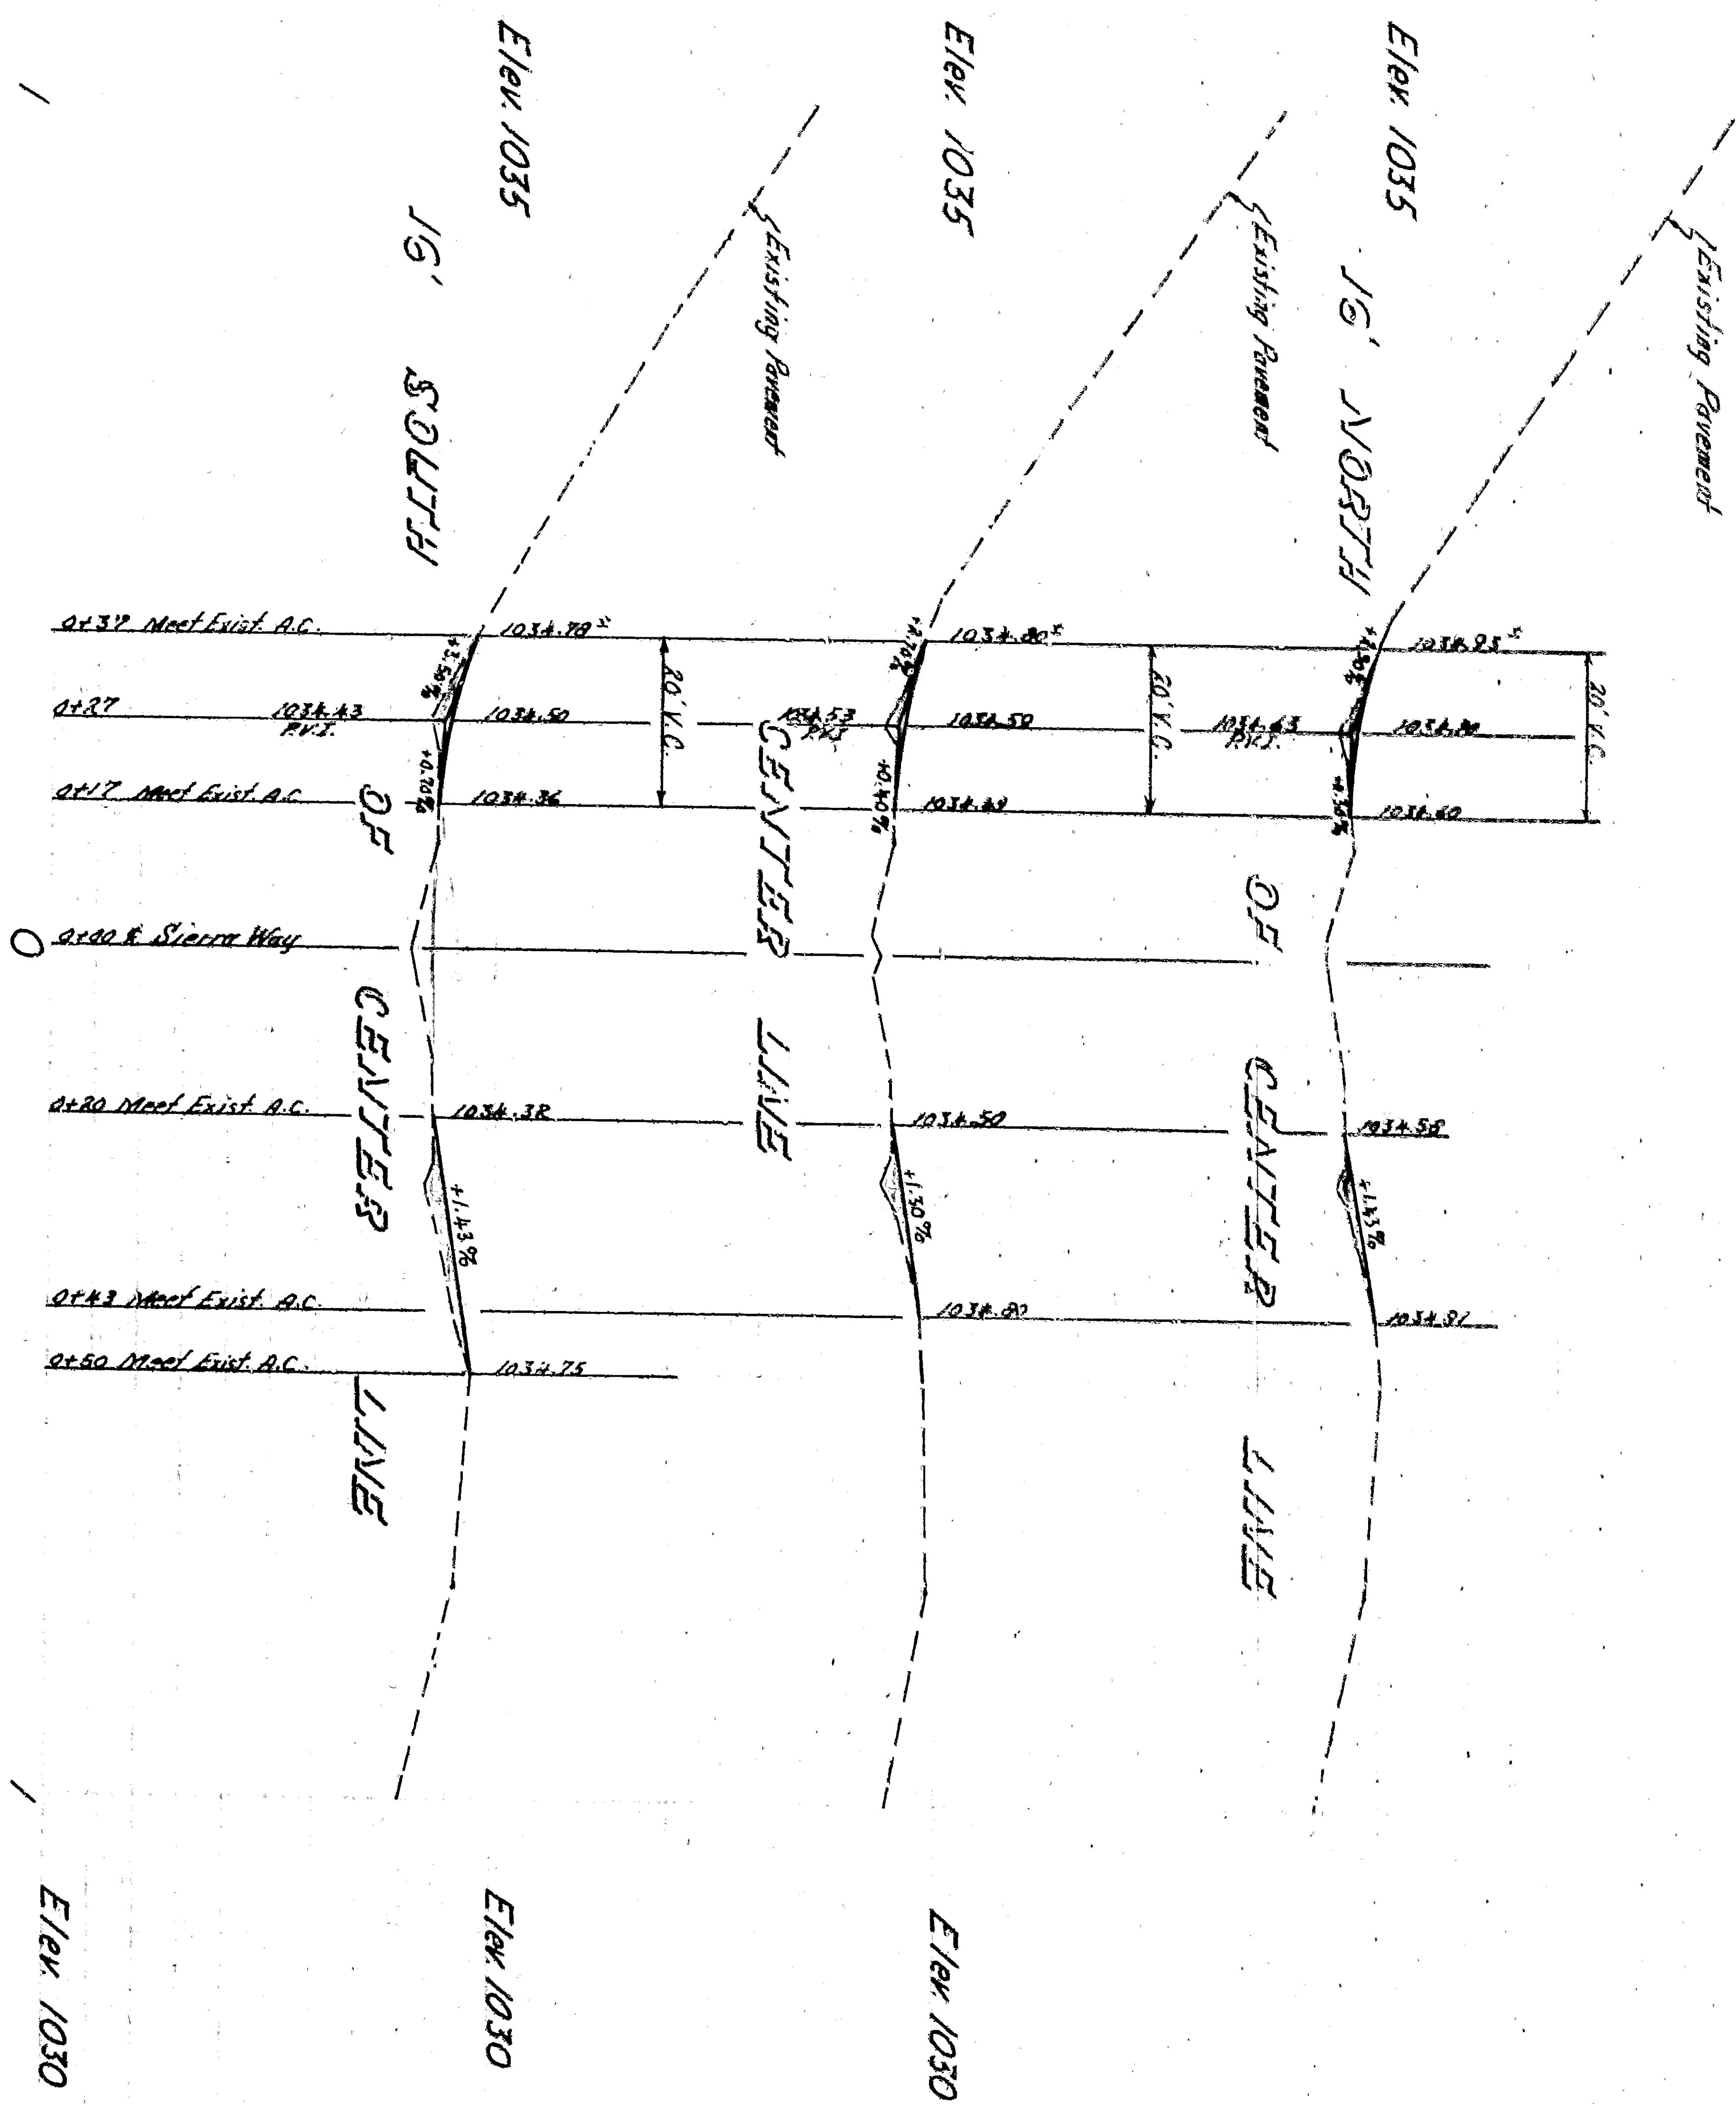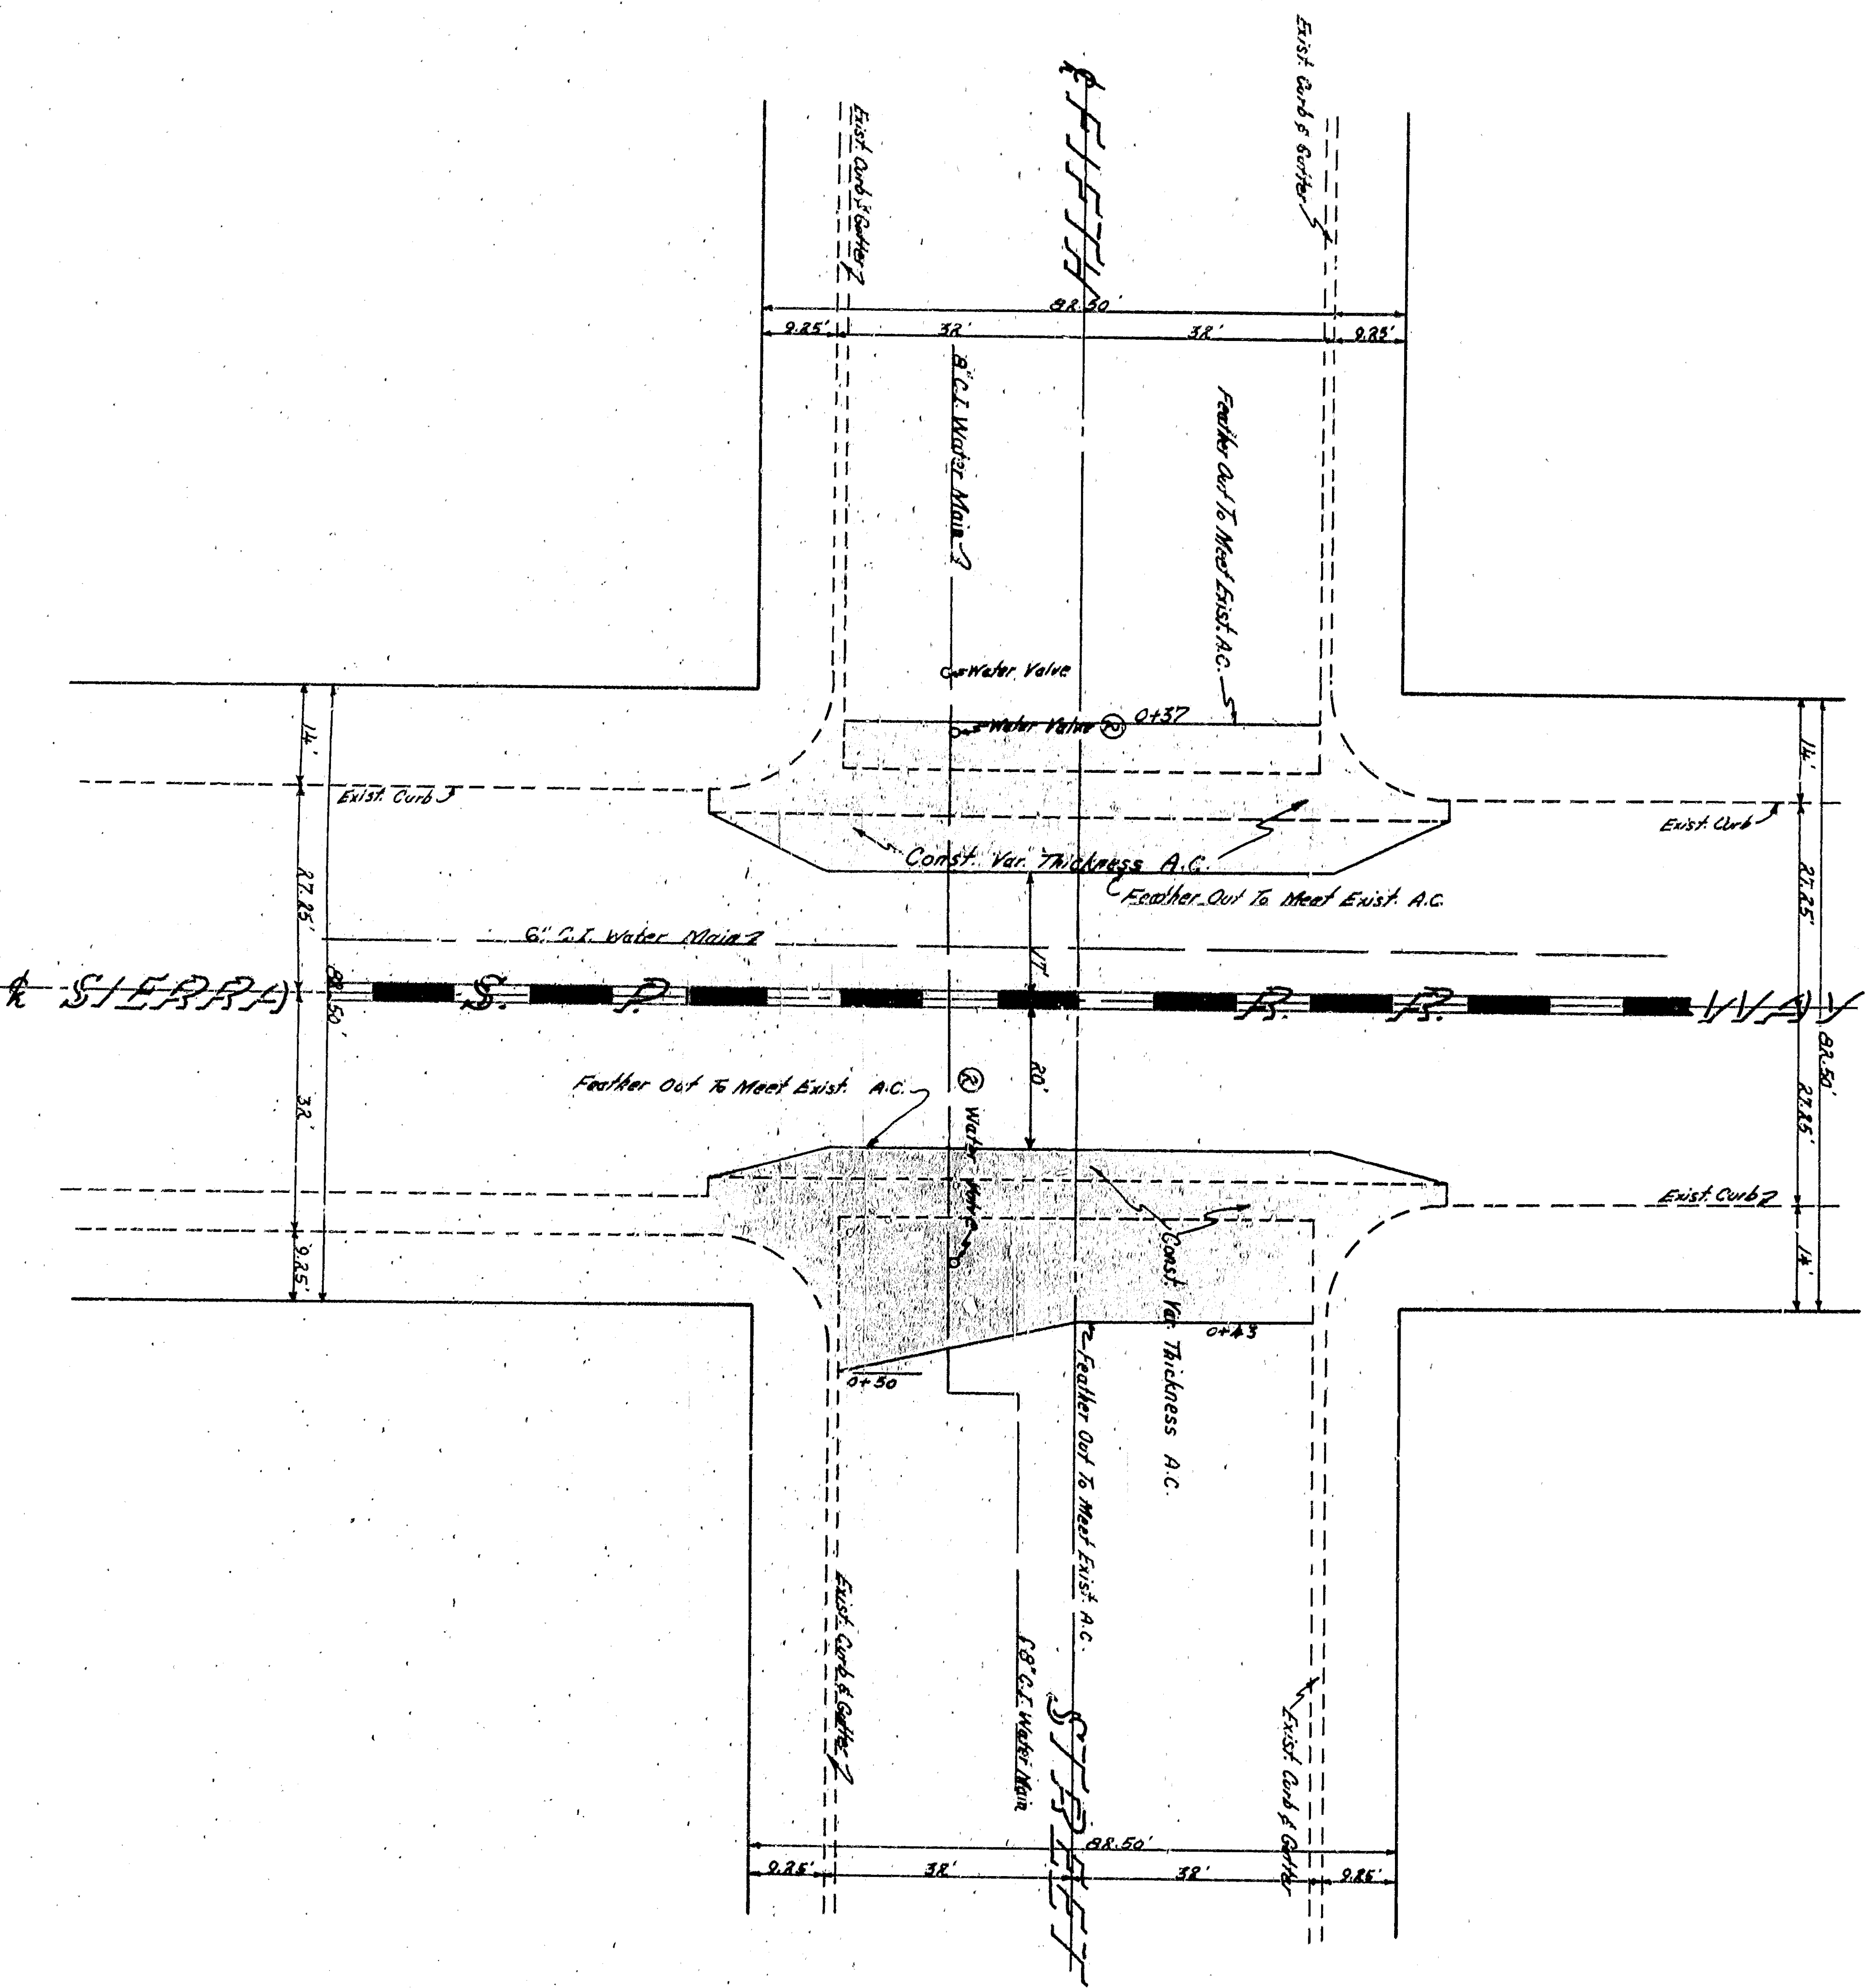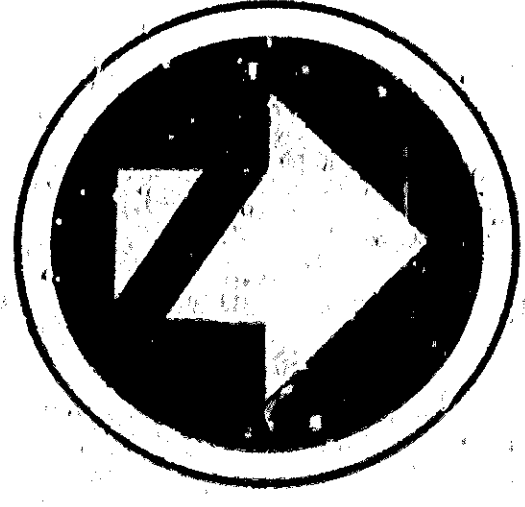

PROFILE
 Scale: 40' = 1" = 20'

1	Changed Payment Note	P. R. L. L.	11-10-64
	Revision		
APPROVED			
	CITY ENGINEER		DATE
REGISTERED CIVIL ENGINEER NO. 24635			
DRAWING NO. DRAWN BY: HERR			
CHECKED BY: A. W.			
SHEET 3 OF RECOMMENDED 78			
SIERRA WAY AT 5TH STREET			