
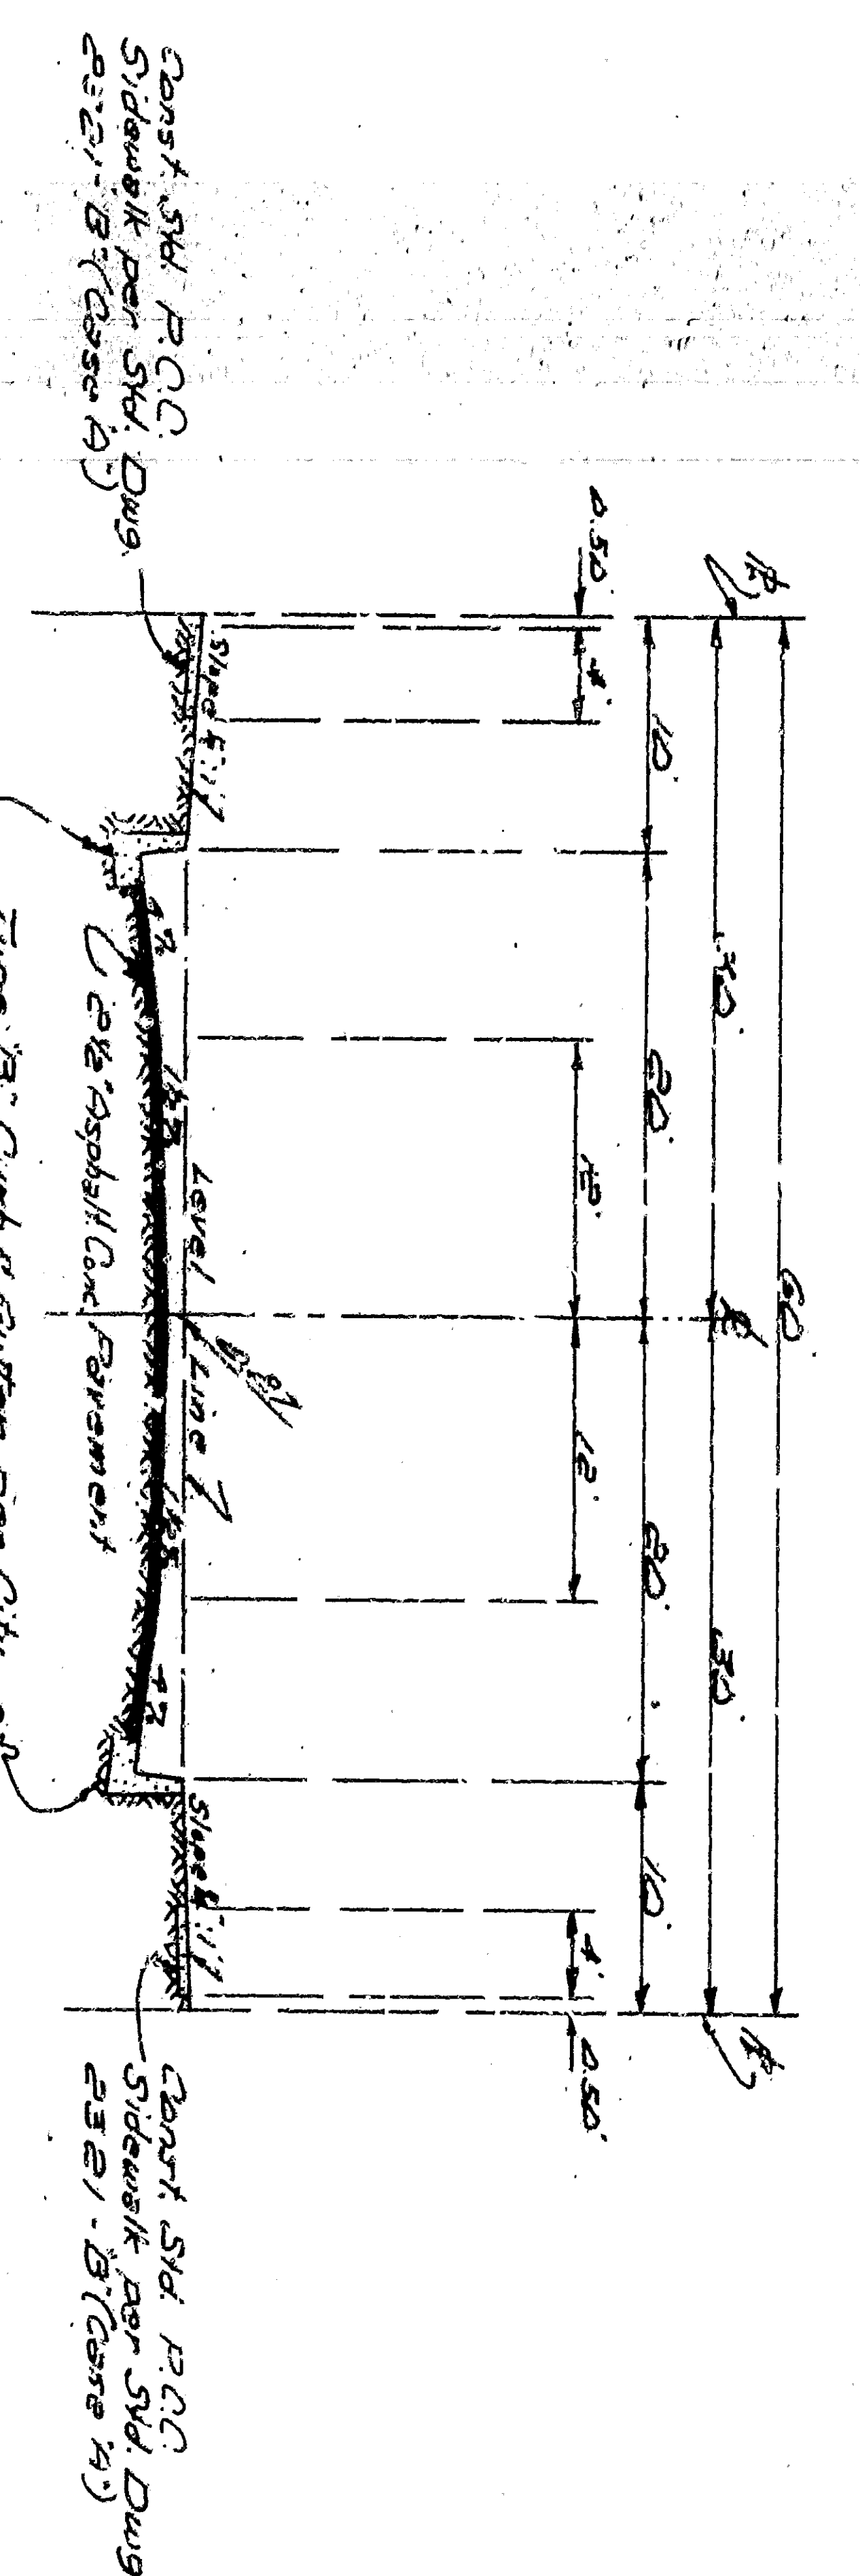




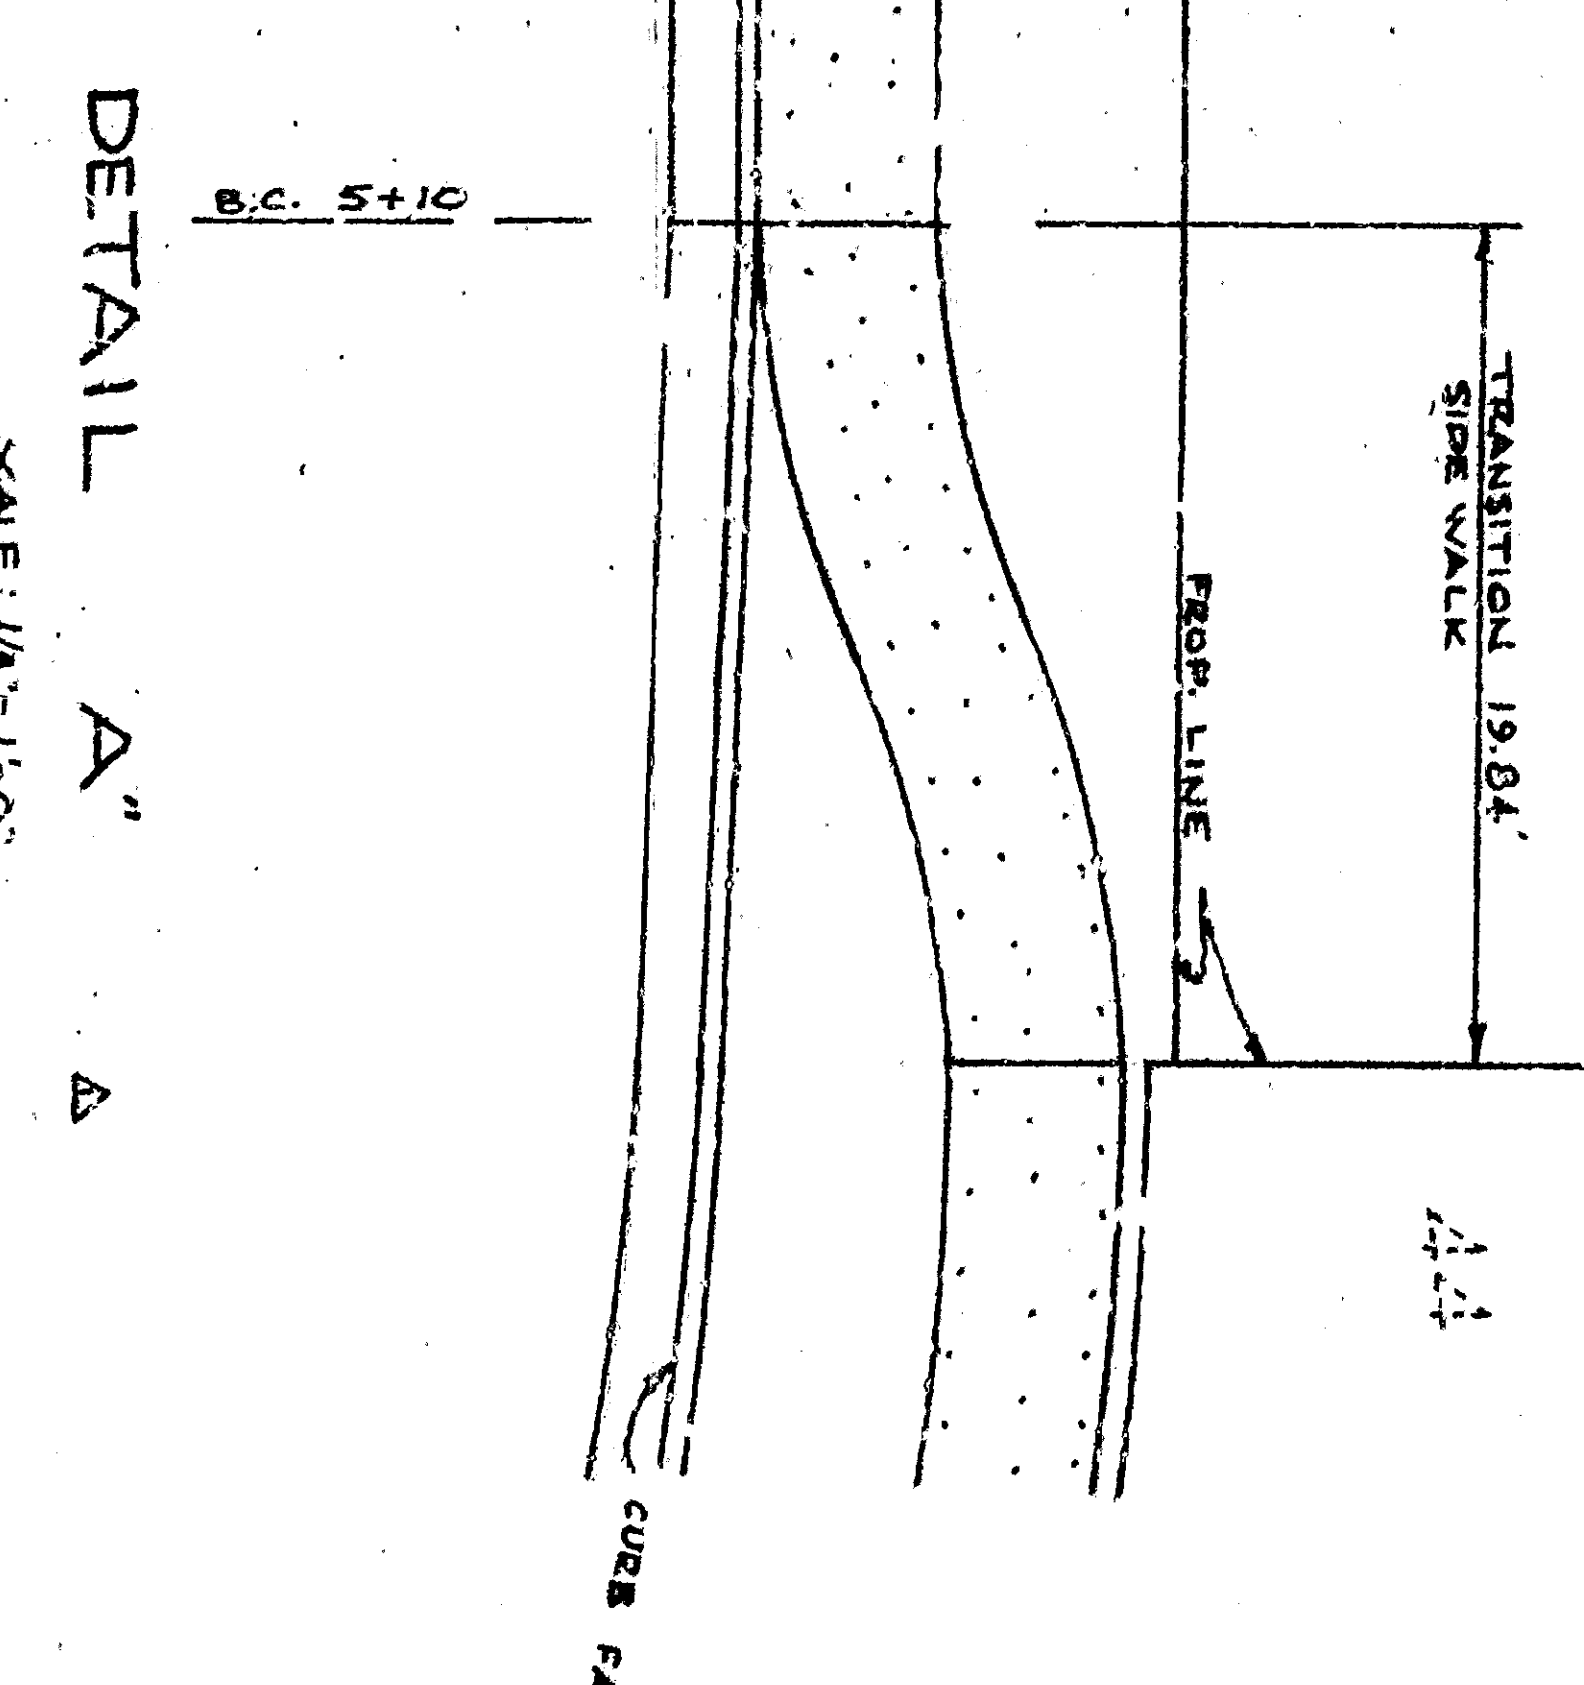

DEPARTMENT OF ENGINEERING  
CITY OF SAN BERNARDINO

TRACT NO. 7644  
IMPROVEMENT PLANS & PROFILES

LOCKWOOD ENGINEERING & SURVEYING COMPANY, INC.  
380 W. FOOTHILL AVENUE  
RANCHO CALIFORNIA, CALIFORNIA

REVISIONS	APPROVED
NO. 1	AS SHOWN
NO. 2	AS SHOWN
