





REDFIELD & CO. NEW YORK

THE STANDARD MAP COMPANY NEW YORK

REDFIELD & CO. NEW YORK

THE STANDARD MAP COMPANY NEW YORK

REDFIELD & CO. NEW YORK

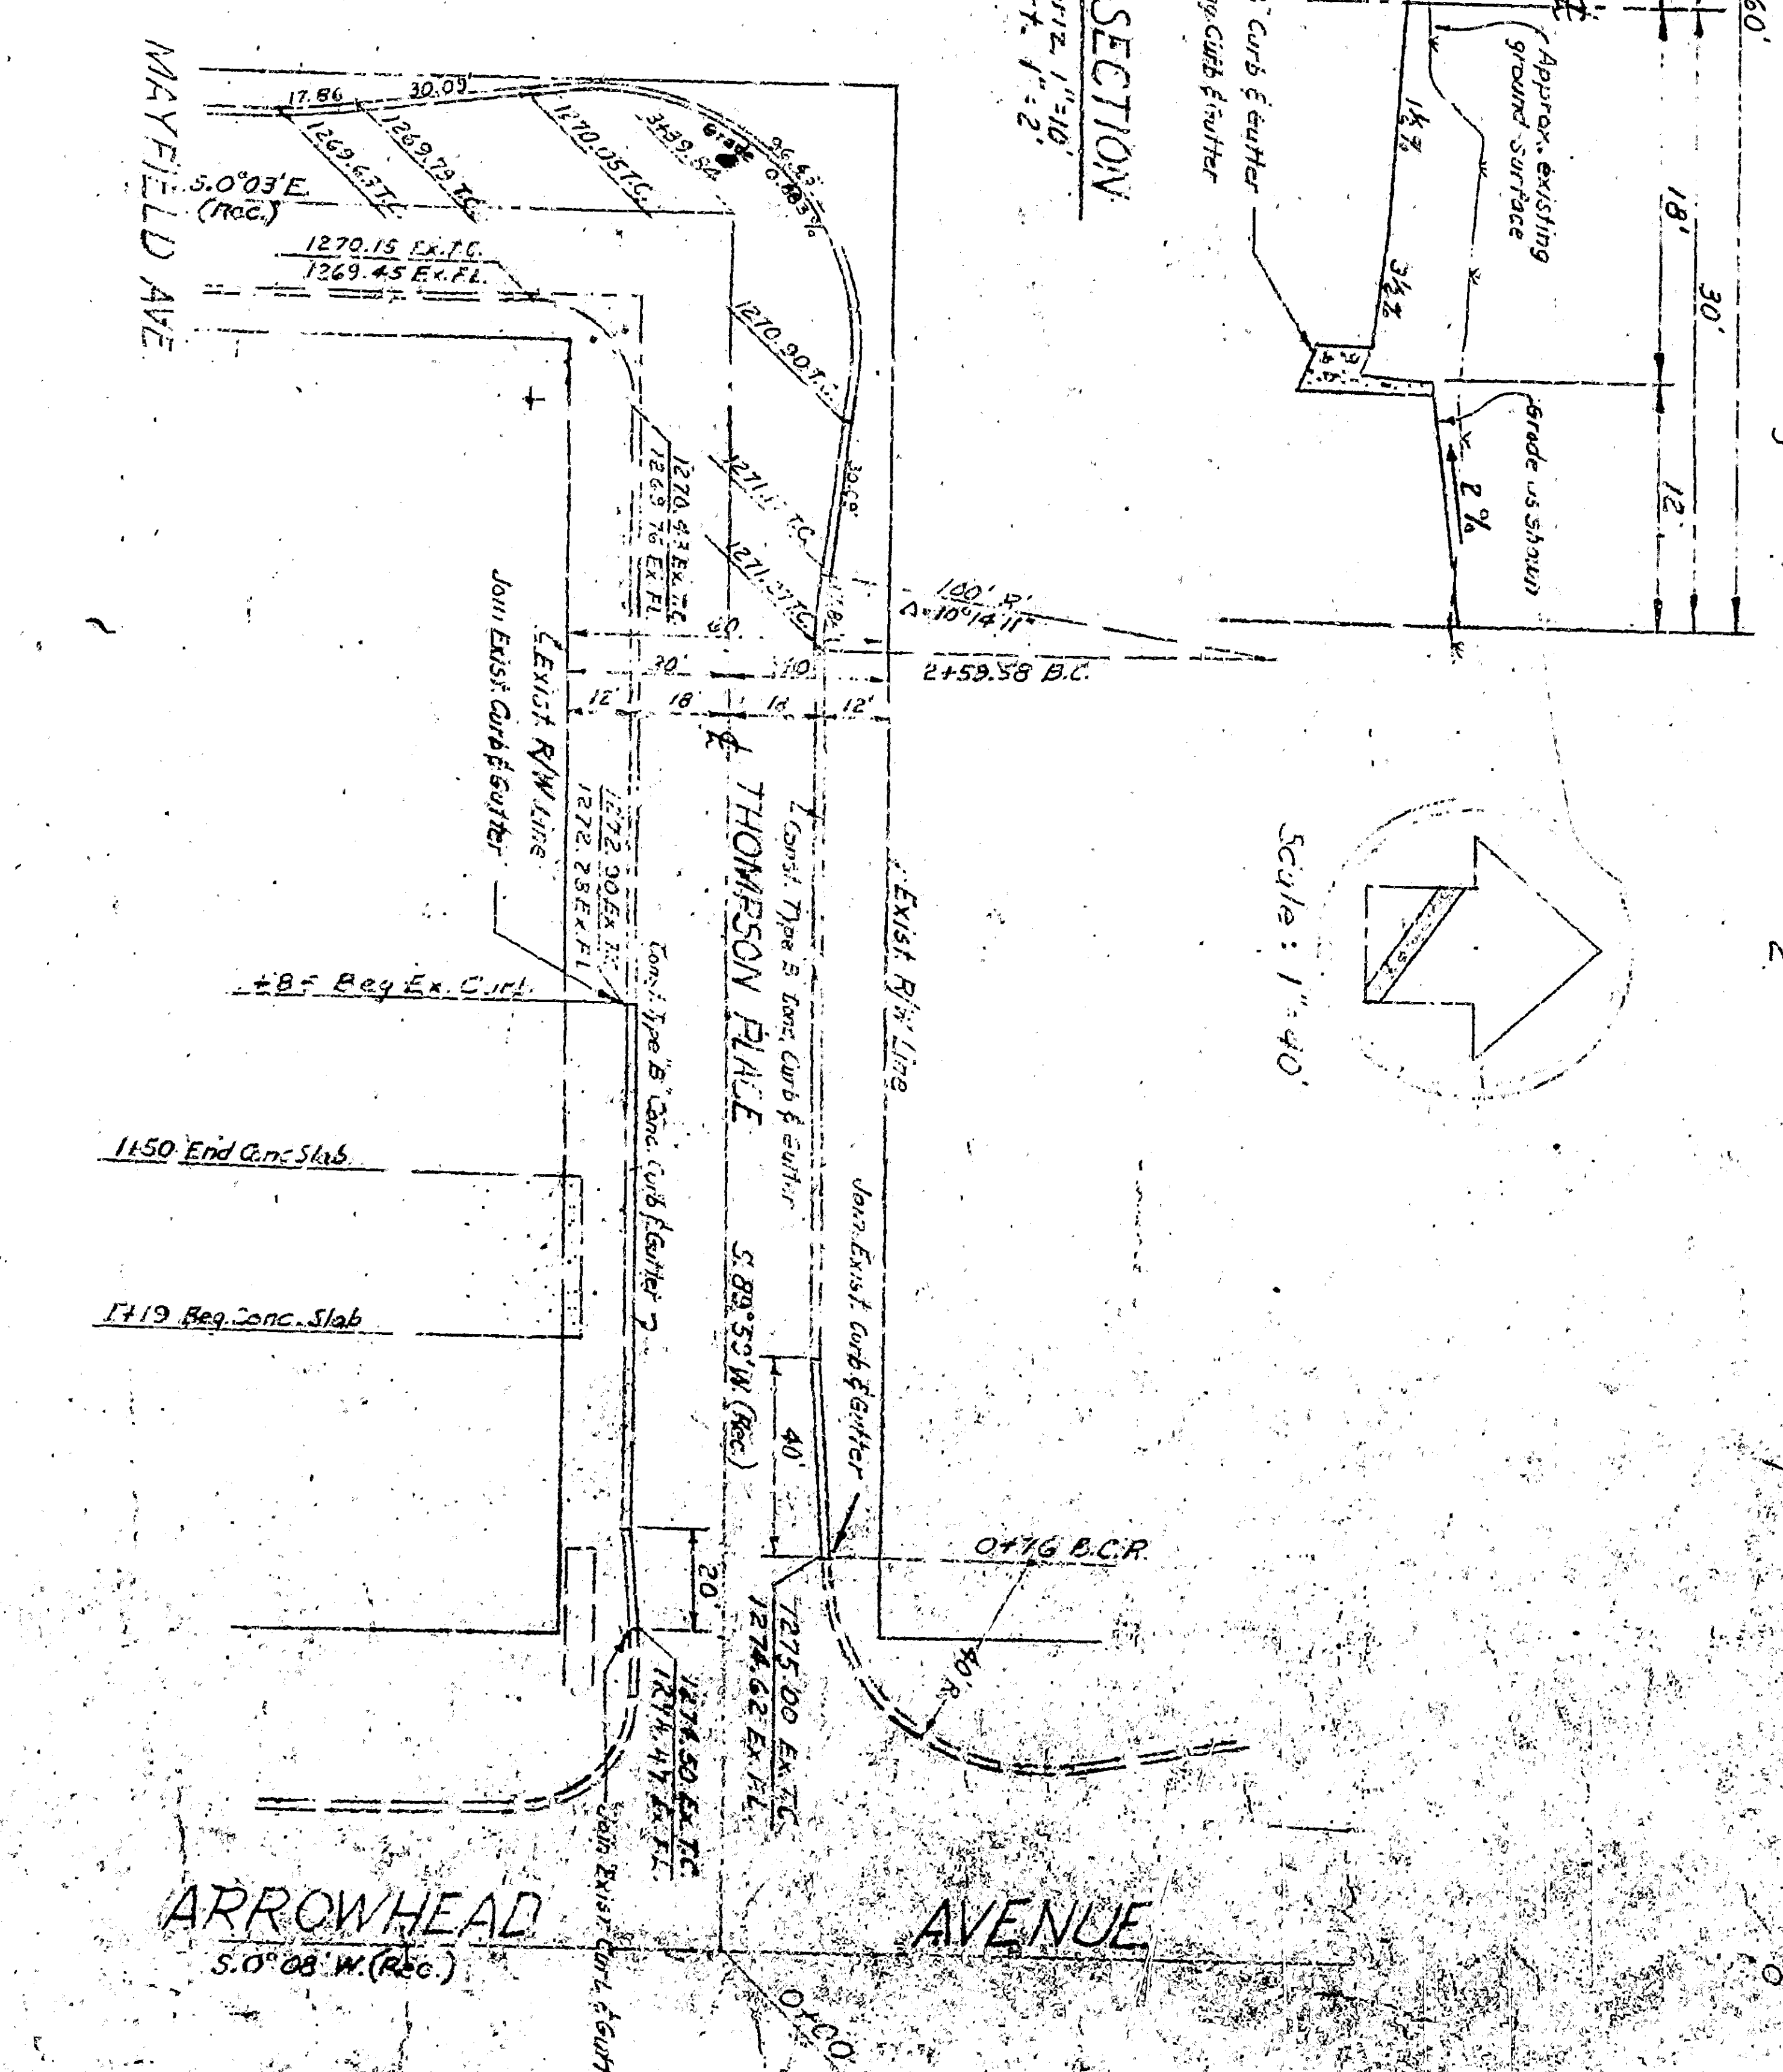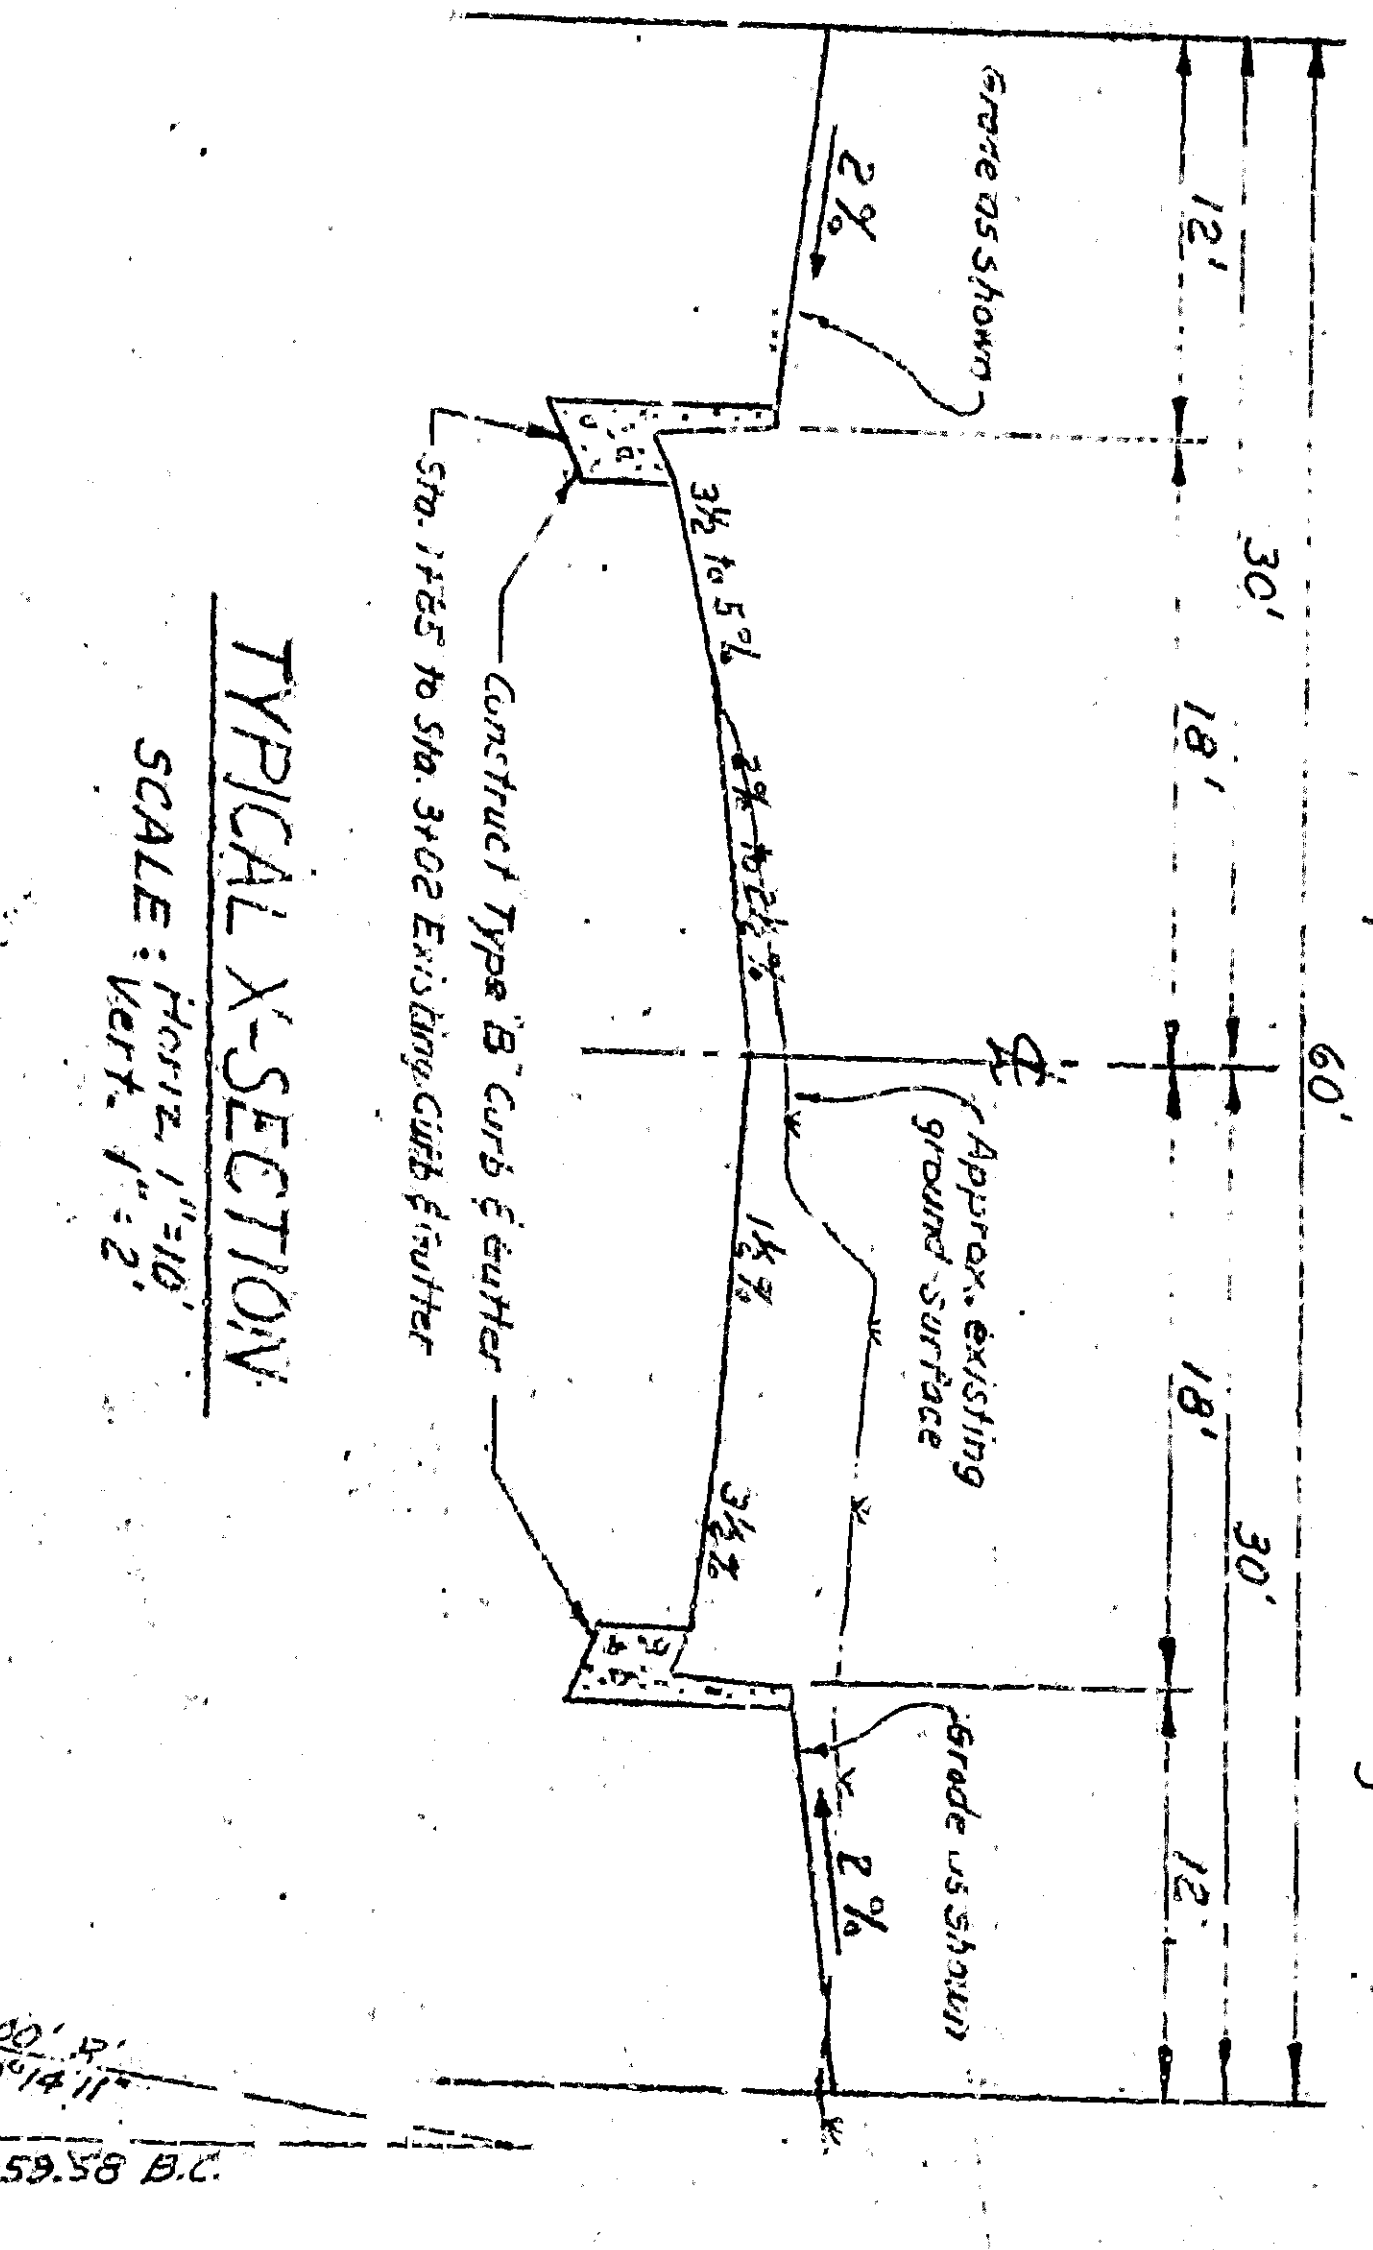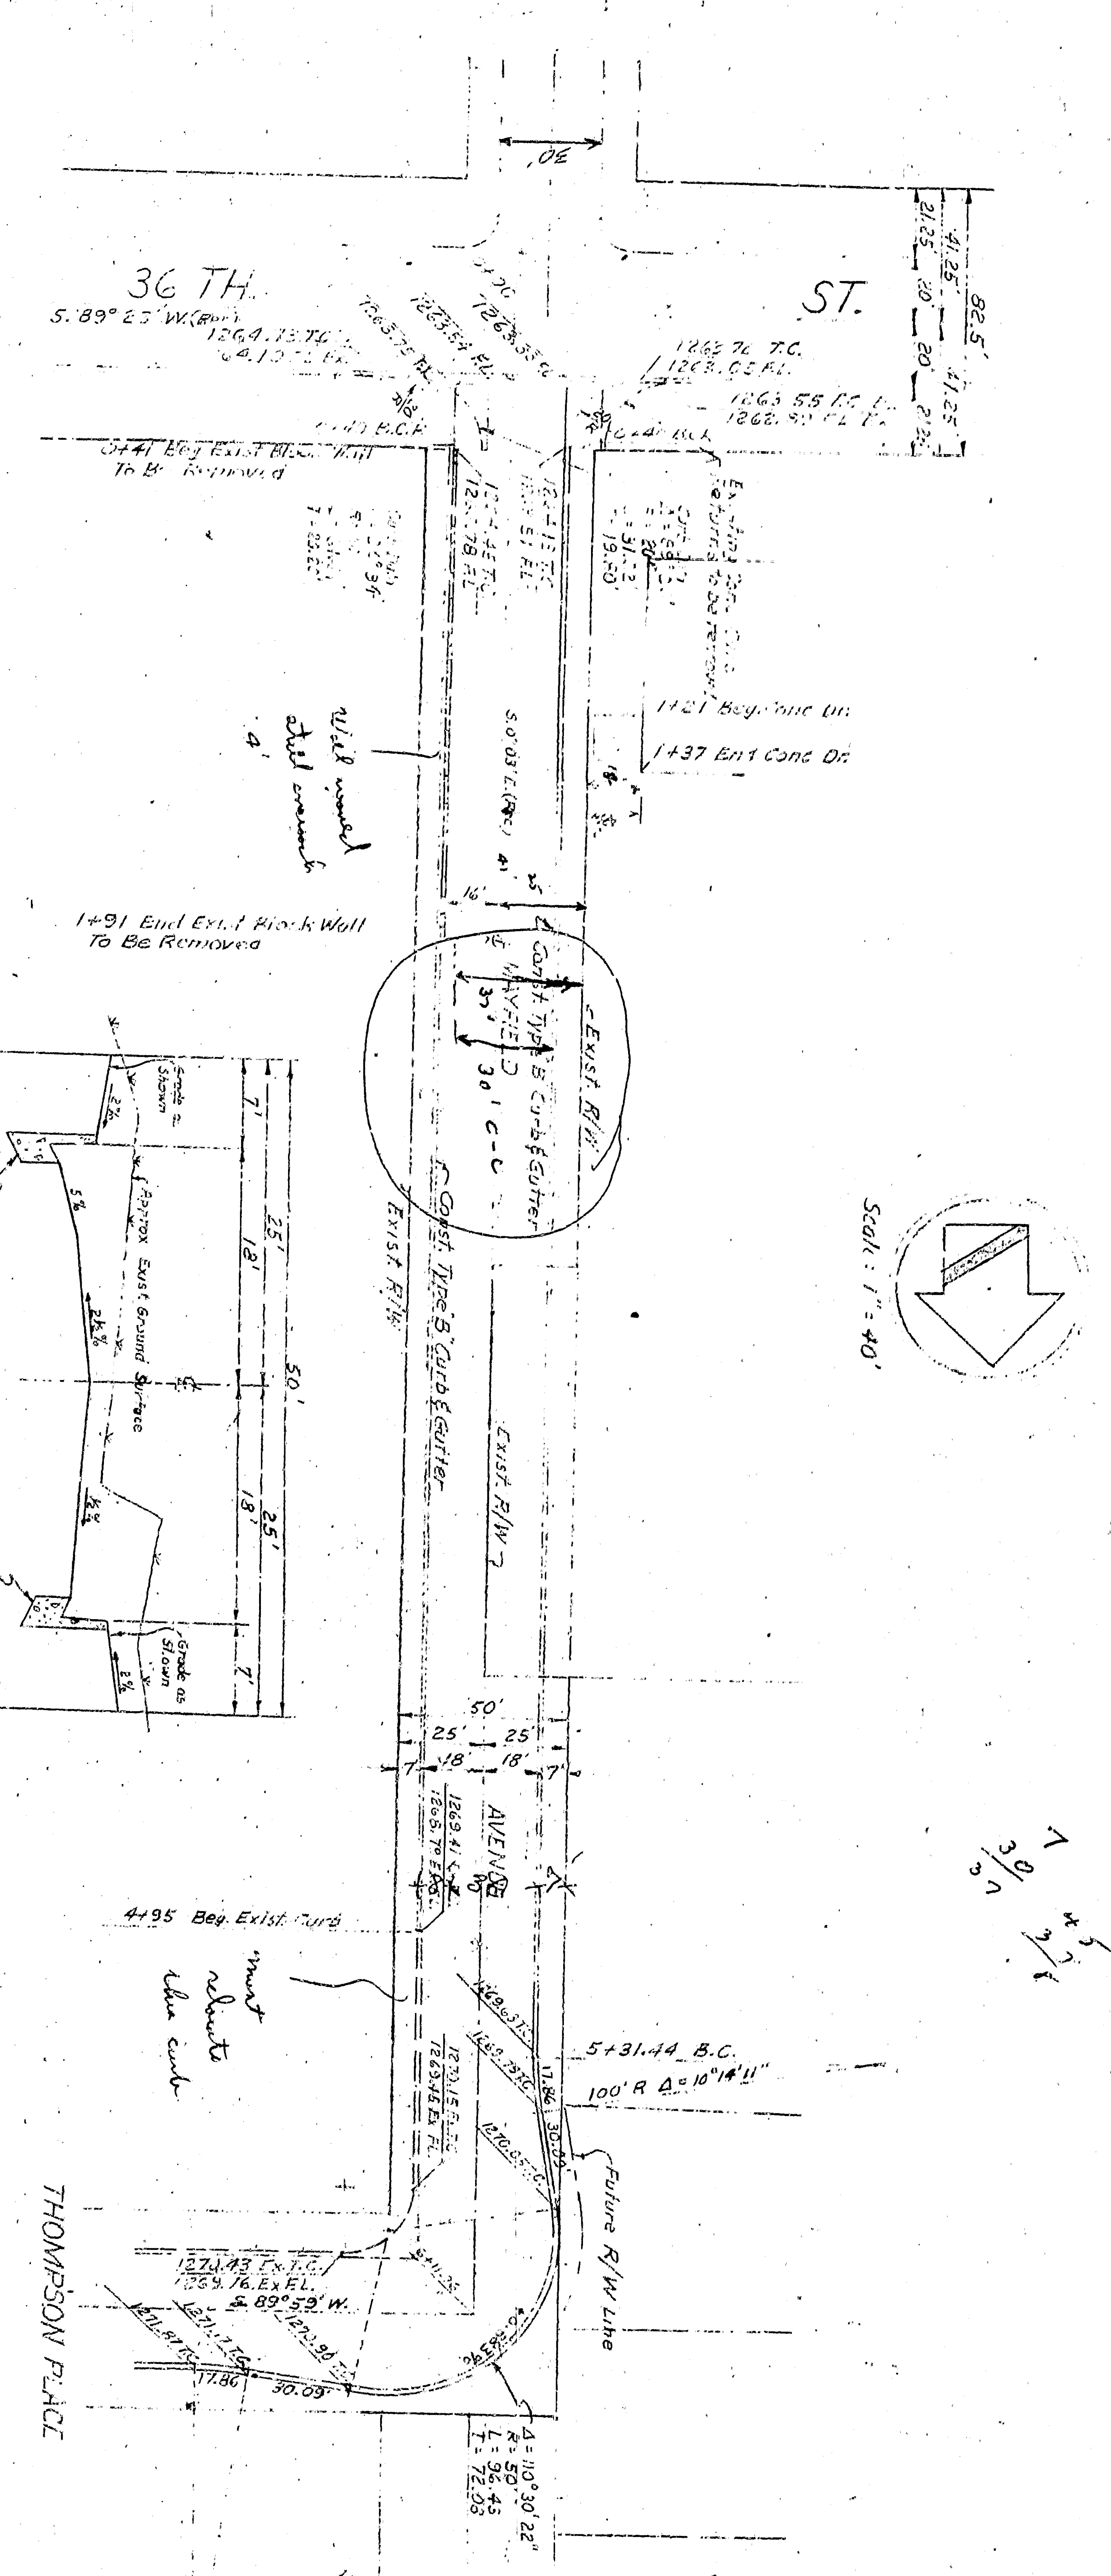 

TYPICAL X SECTION
SCALE: HORIZ. 1" = 10'

TYPICAL X SECTION
SCALE: HORIZ. 1" = 10'

BENCH MARK
Northwest corner of Thompson Place and
Elevation: 1241.58 M.S.L.

DEPARTMENT OF ENGINEERING
CITY OF SAN BERNARDINO
PREPARED BY
CITY ENGINEER
3333
DRAWN BY
CHECKED BY
DATE
APPROVED BY
DATE







REDFIELD & CO. NEW YORK

THE STANDARD MAP COMPANY NEW YORK

REDFIELD & CO. NEW YORK

THE STANDARD MAP COMPANY NEW YORK

REDFIELD & CO. NEW YORK

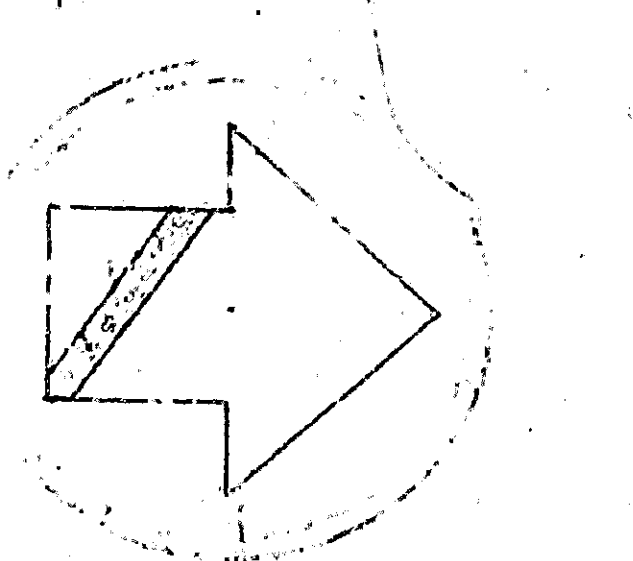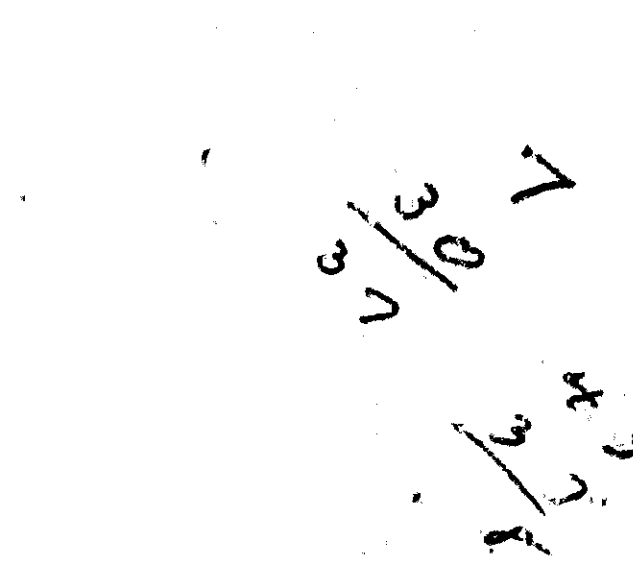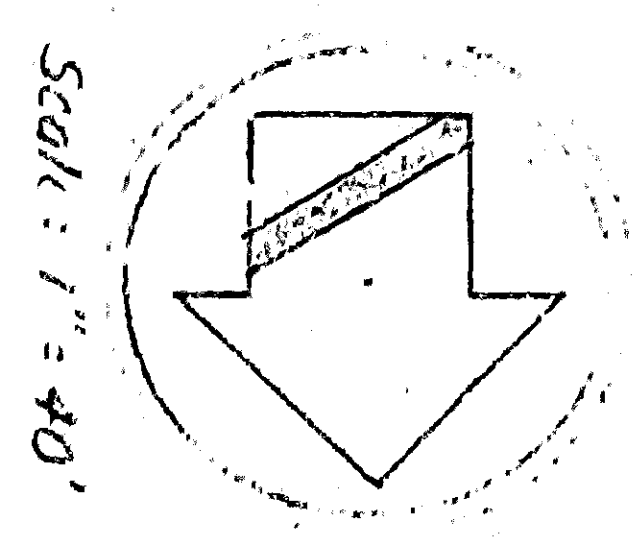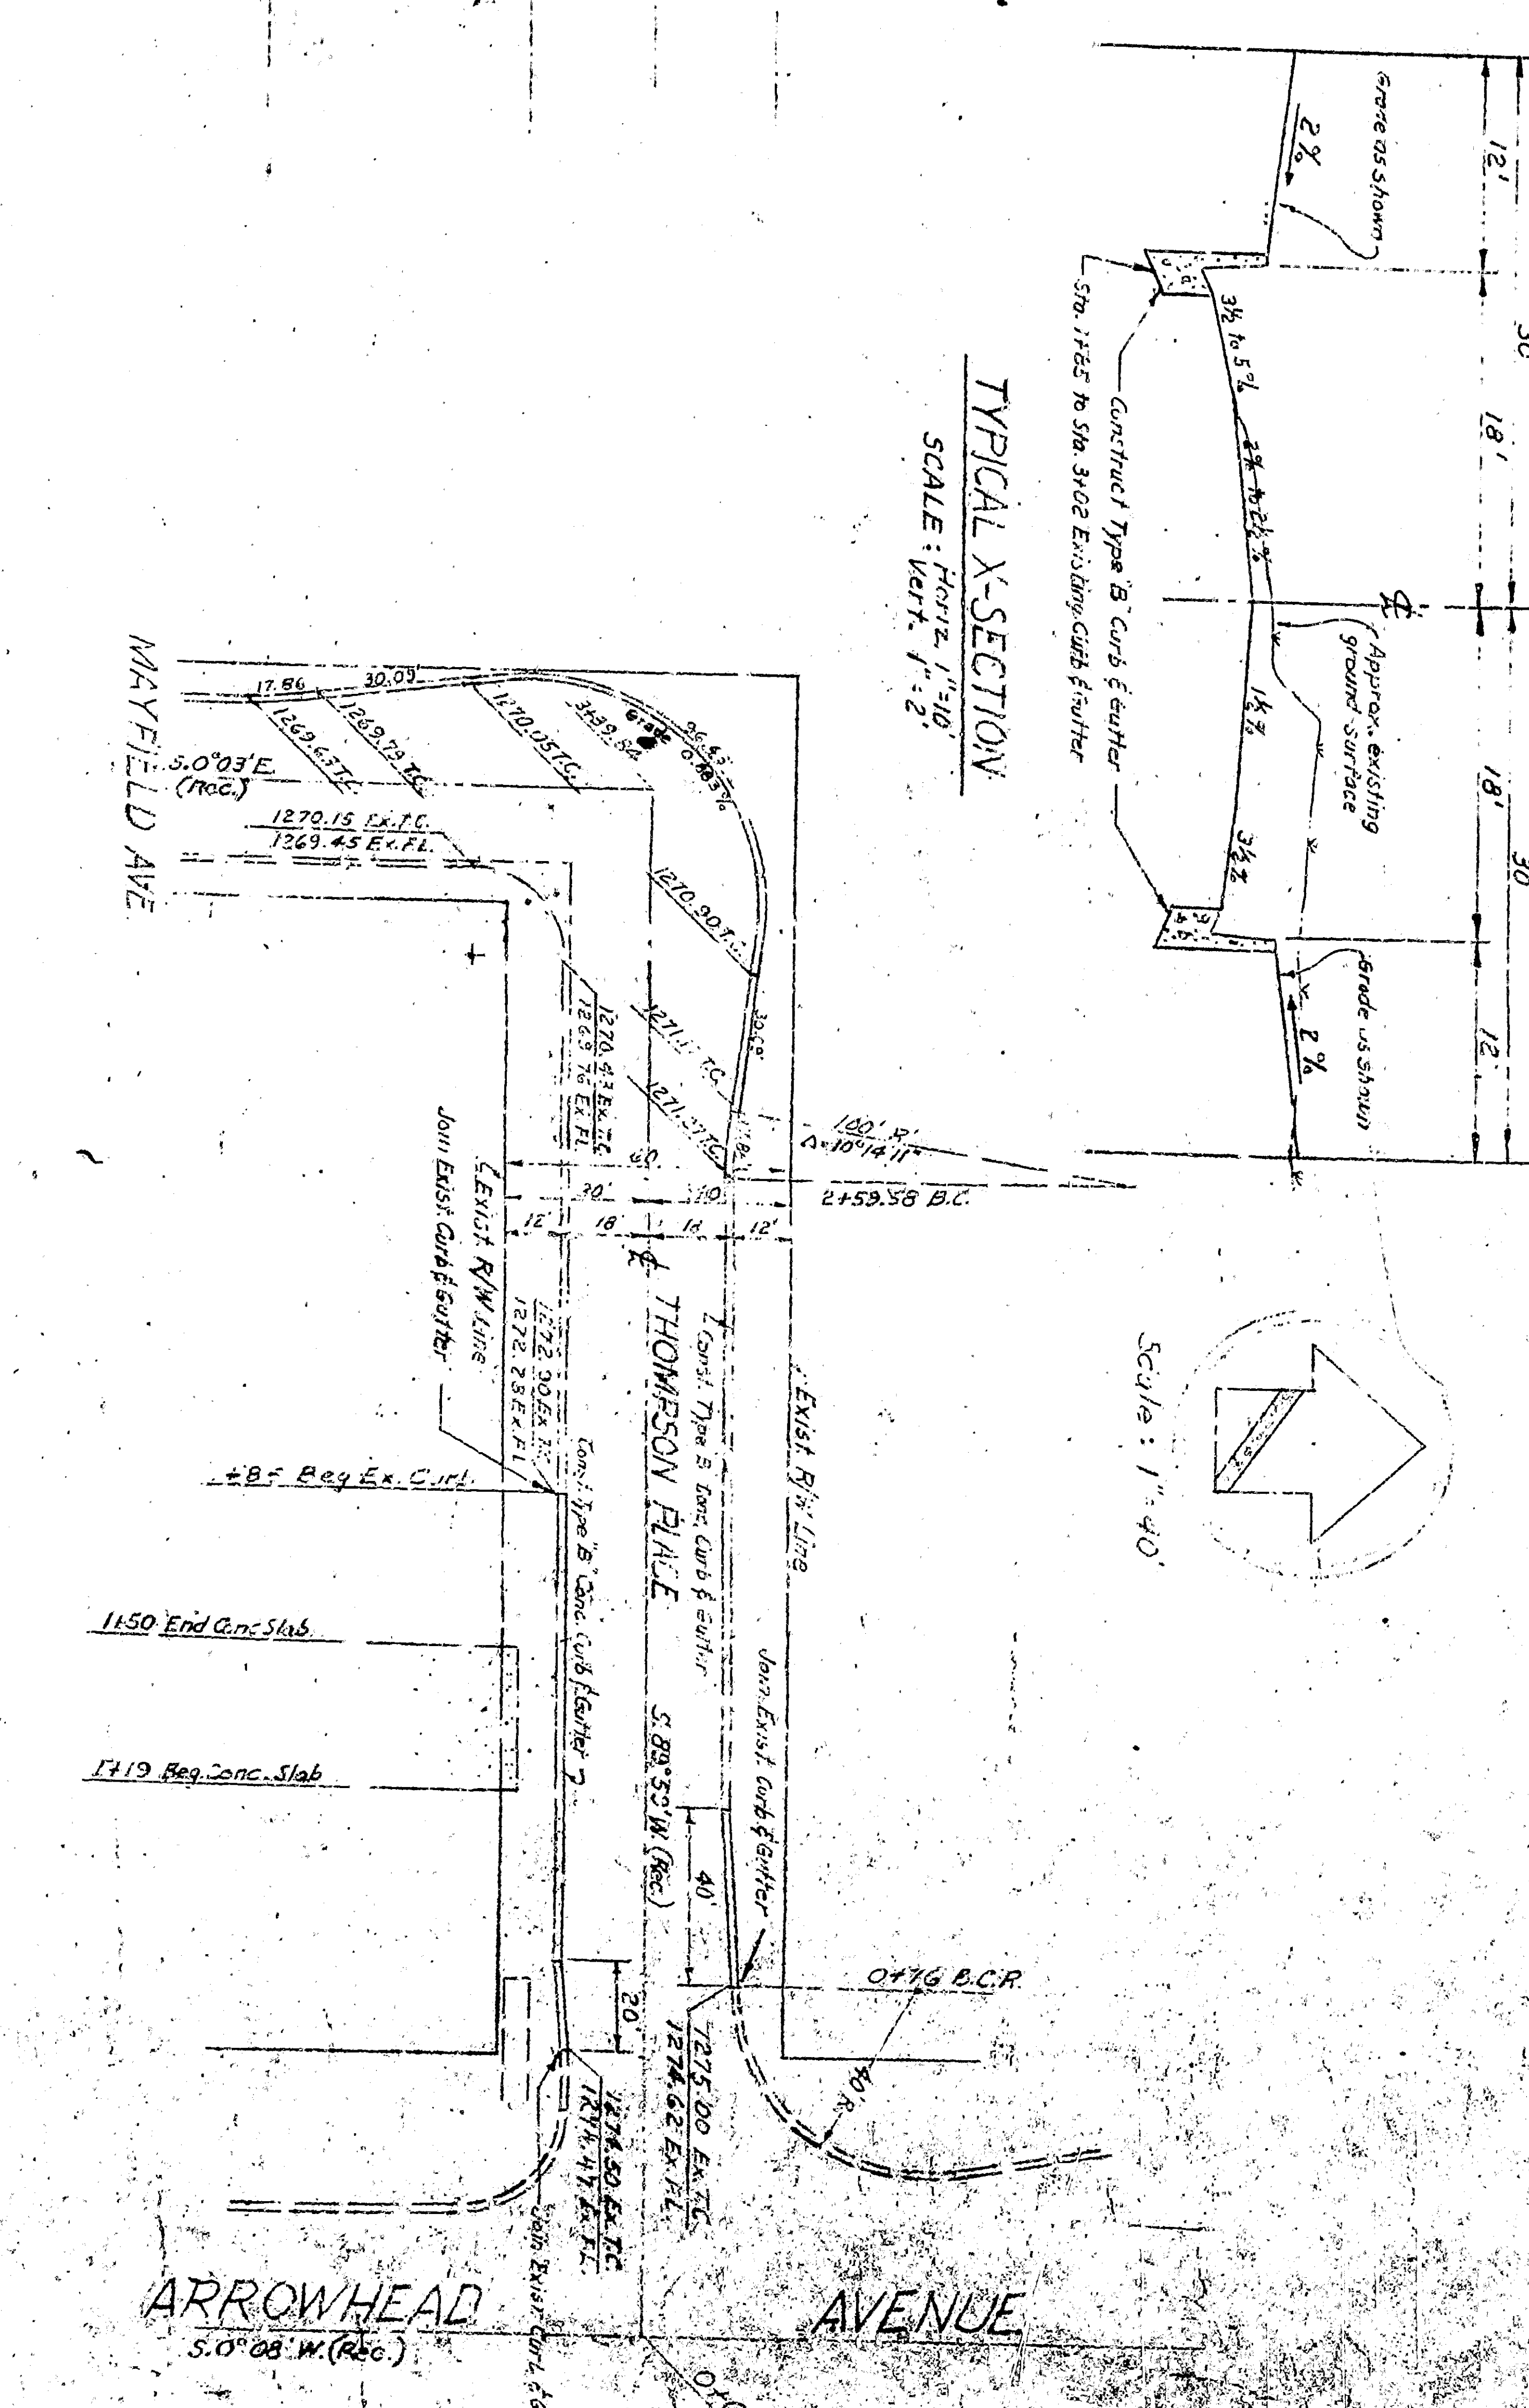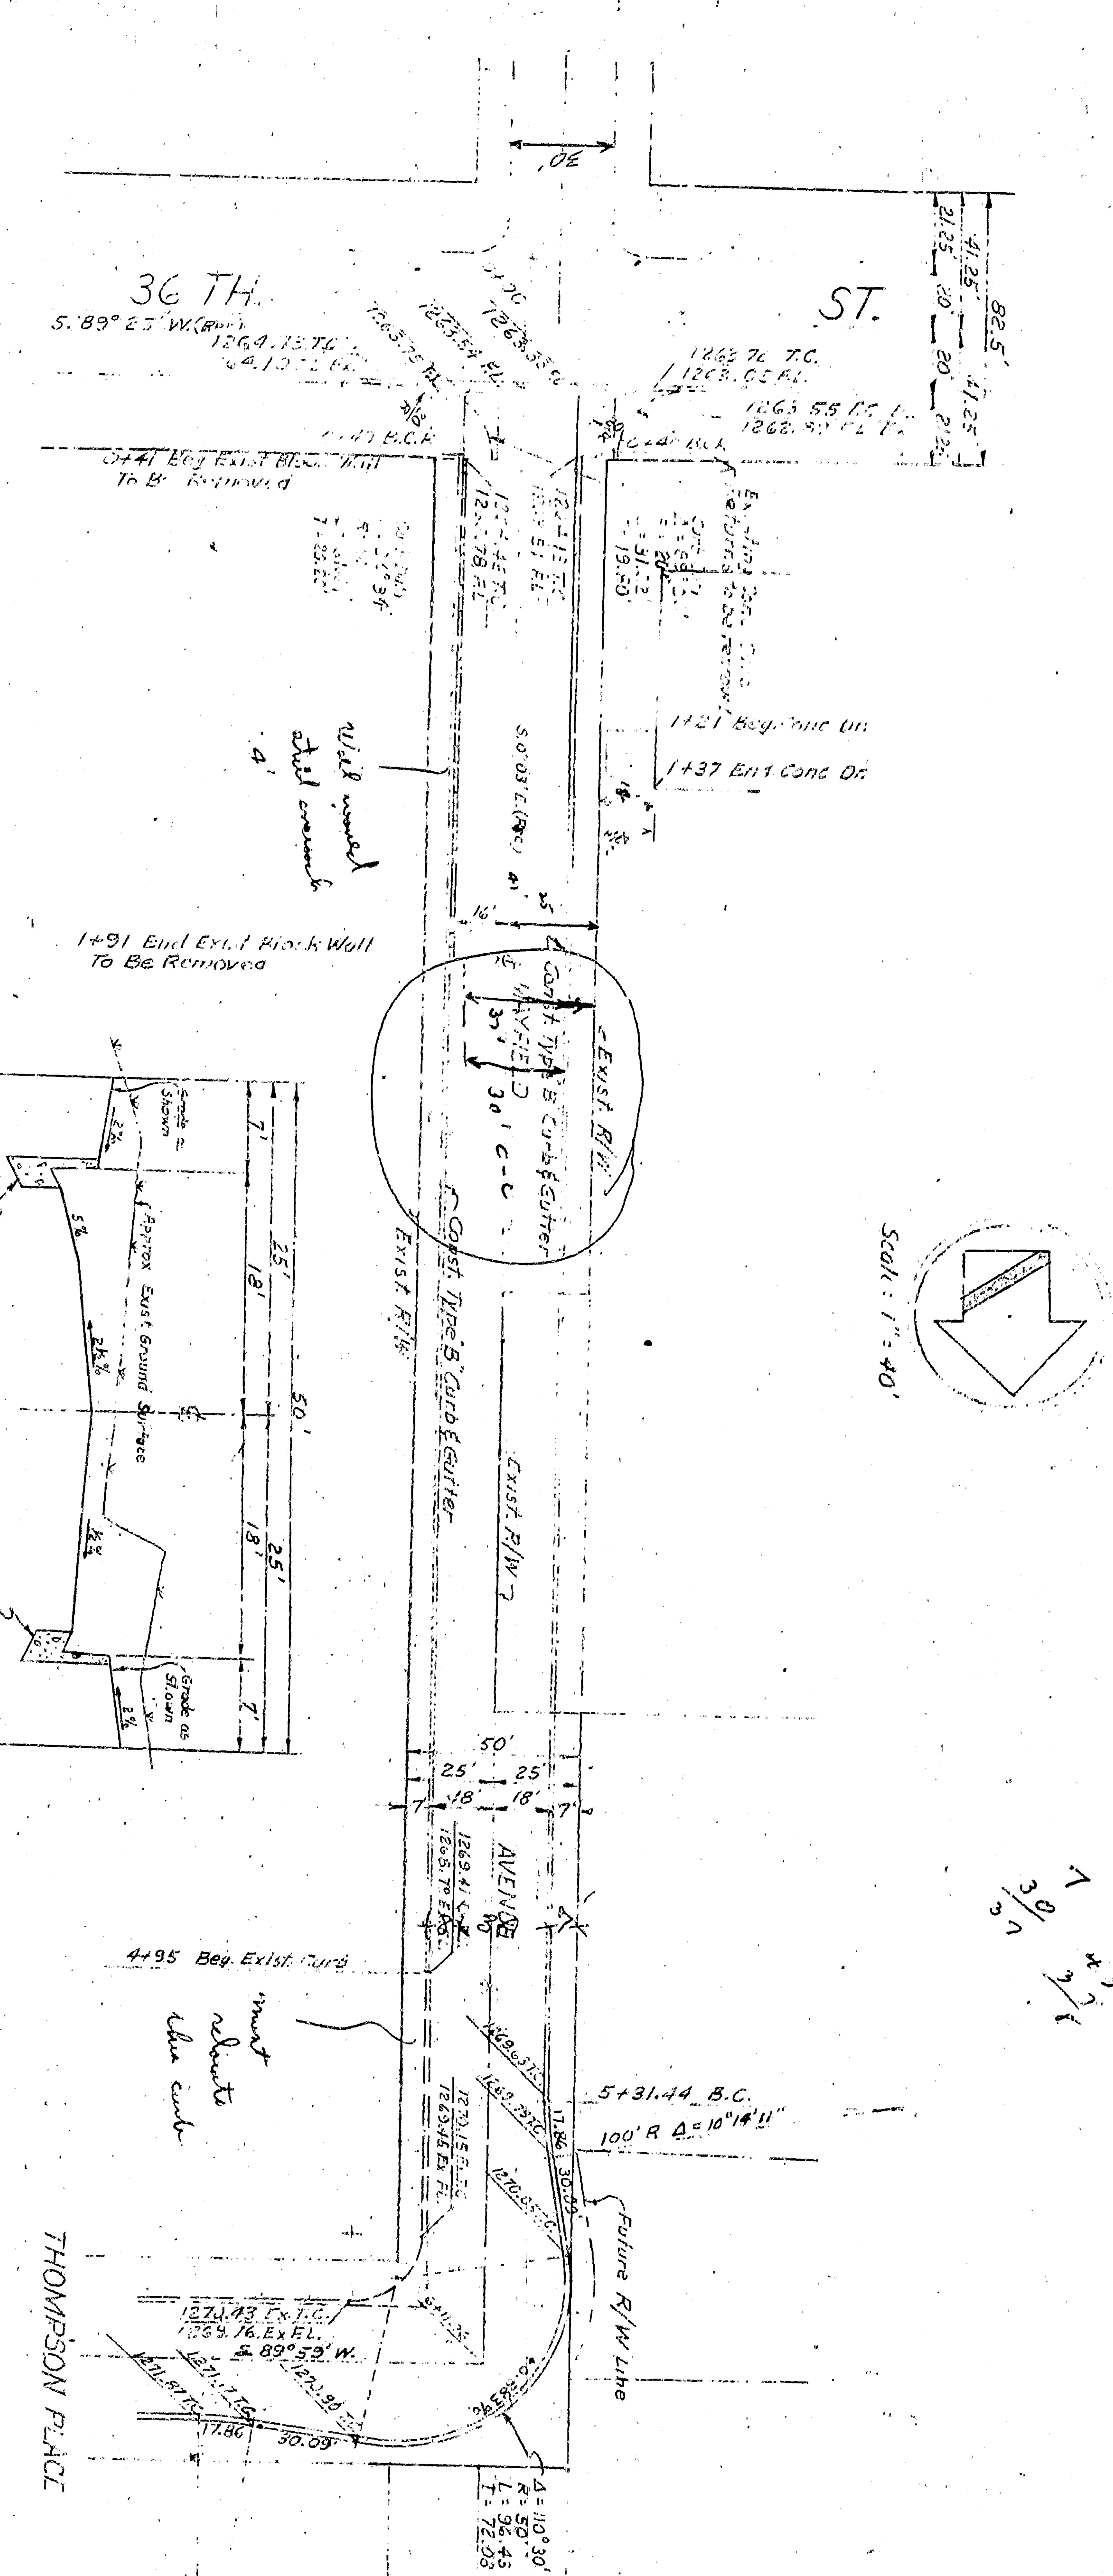 

TYPICAL X-SECTION
SCALE: HORIZ. 1"=10'

TYPICAL X-SECTION
SCALE: HORIZ. 1"=10'

BENCH MARK
Northwest corner of Thompson Place and
Arrowhead Ave.
Elevation: 1241.58 M.S.L.

APPROVED	DATE	BY
DESIGNED	DATE	BY
DRAWN	DATE	BY
CHECKED	DATE	BY

DEPARTMENT OF ENGINEERING
CITY OF SAN BERNARDINO
FREETT IMPROVEMENT
3333
NORTH 11TH STREET
THOMPSON PLACE - FROM MAIN FIELD
ARROWHEAD AVENUE