



APPROVED	19
REGISTERED CIVIL ENGINEER NO. 13452	
DRAWN BY	
CHECKED BY	
RECOMMENDED	
CITY OF SAN BERNARDINO	
DEPARTMENT OF ENGINEERING	
MOUNTAIN AVENUE	
Between 39th St and 40th St	

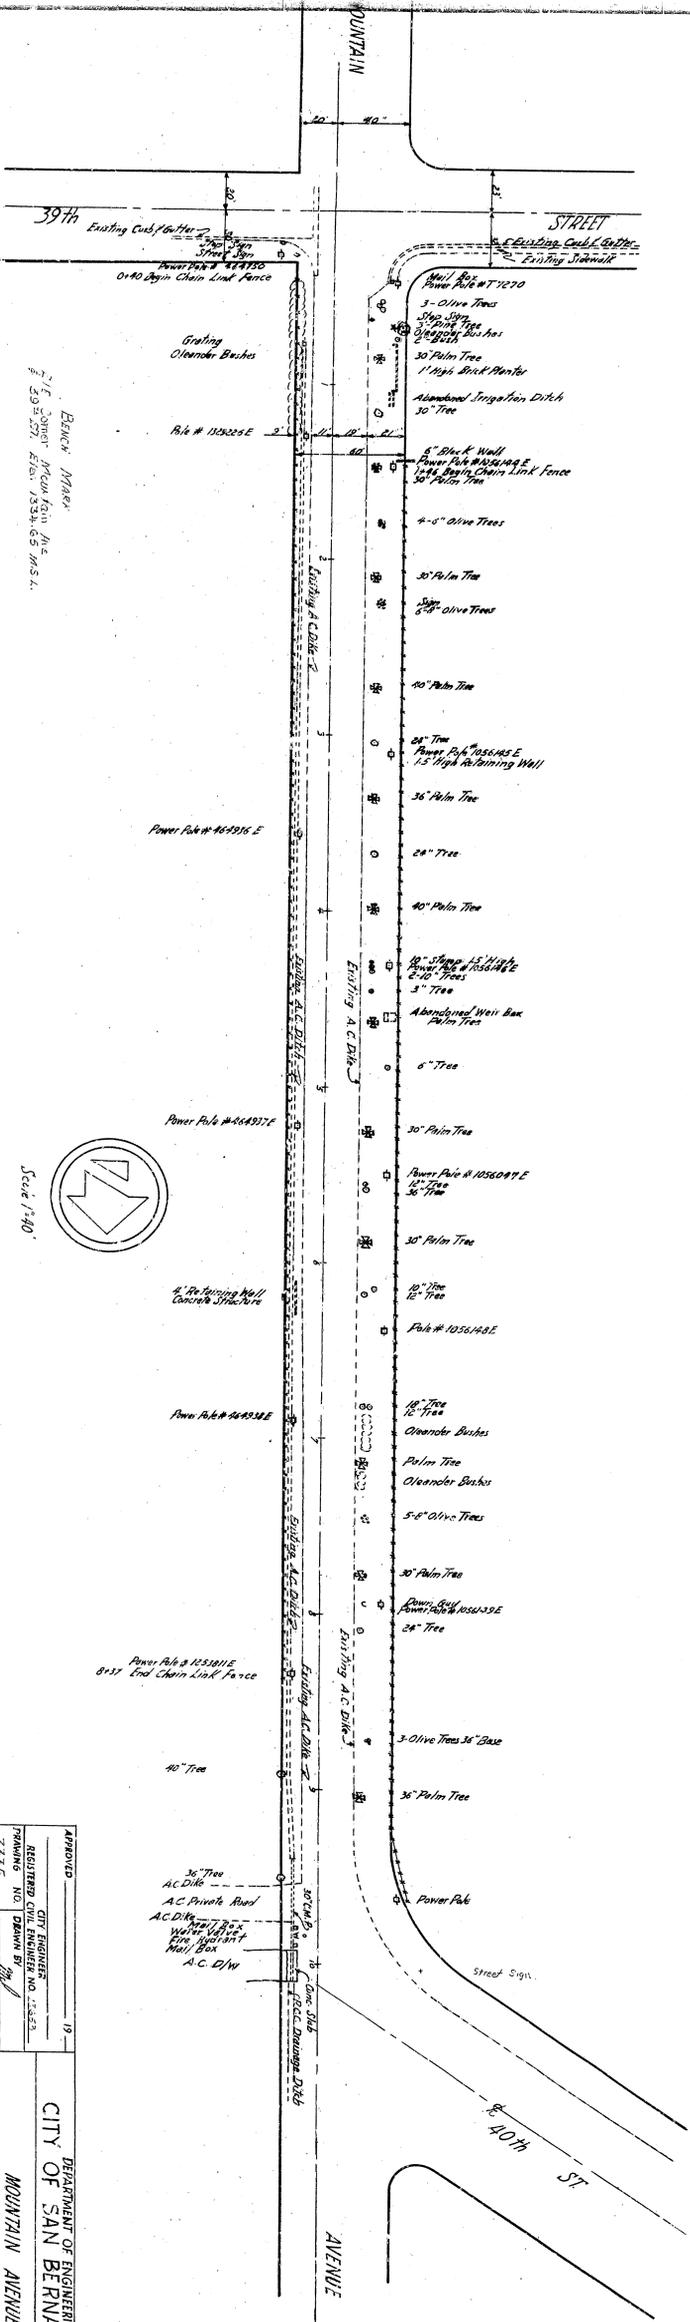



PROFILE  
Scale: Horiz. 1" = 40'  
Vert. 1" = 4'

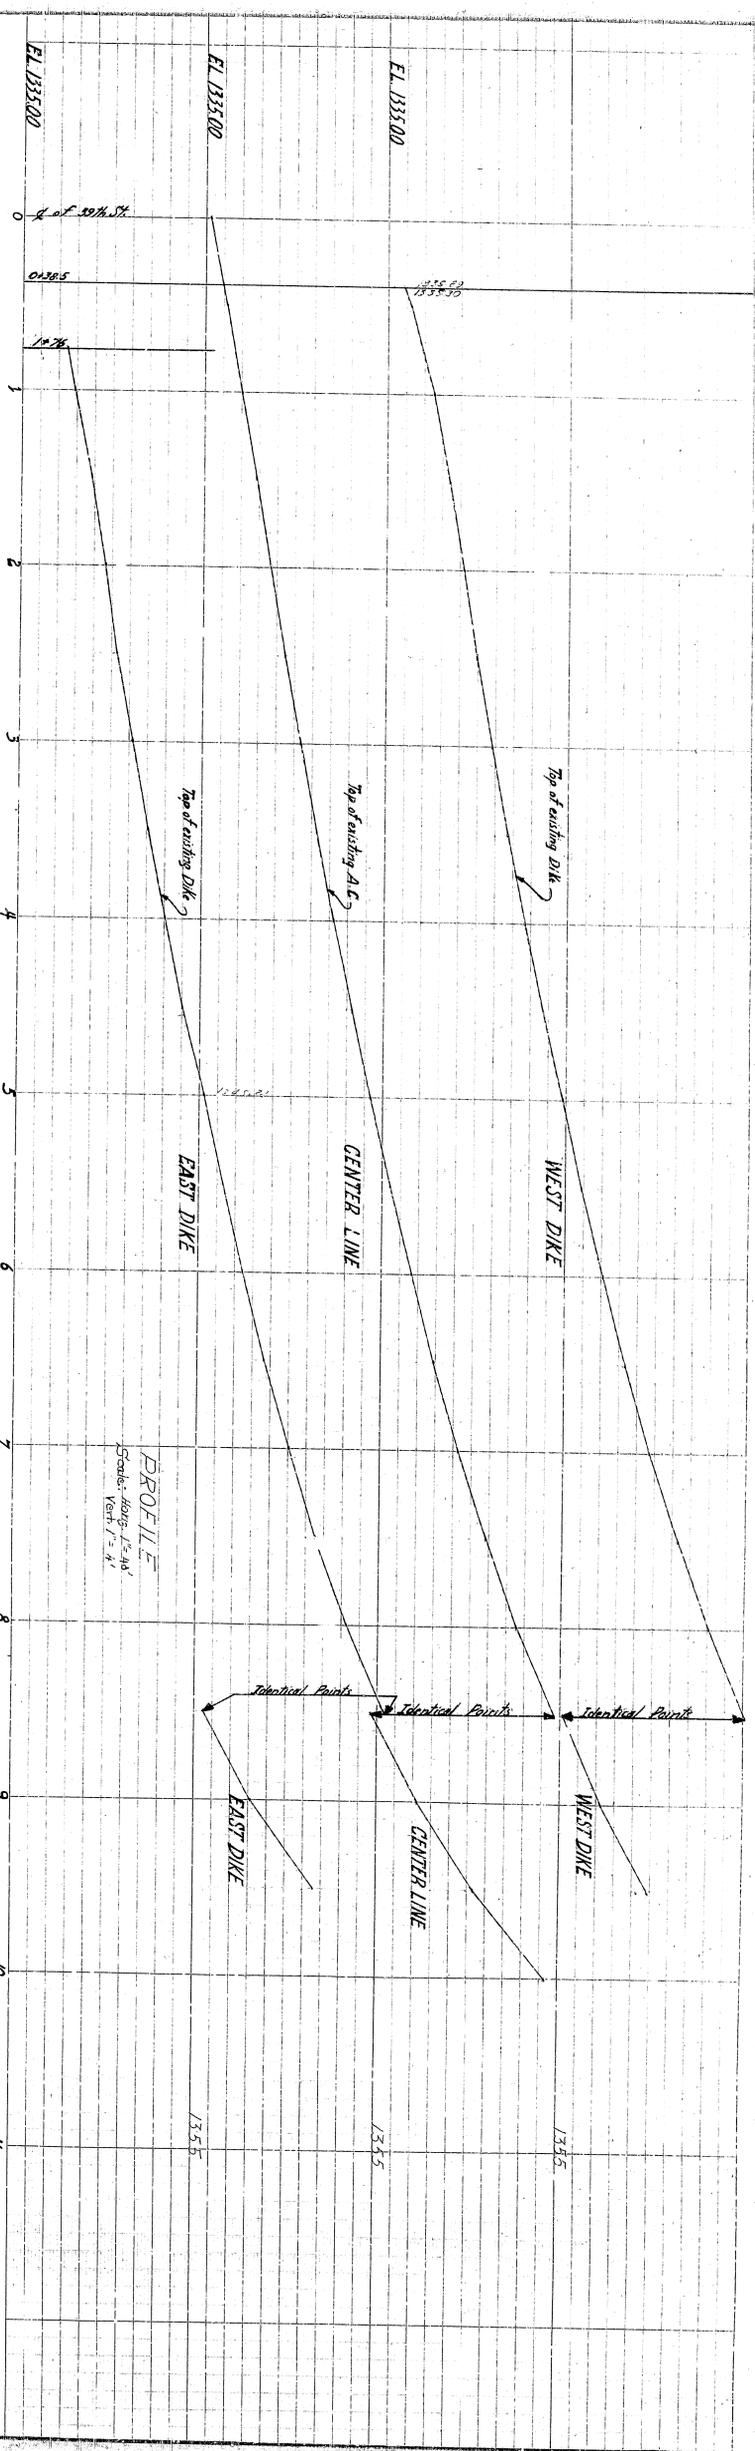

APPROVED	19
REGISTERED CIVIL ENGINEER NO. 13453	
DRAWN BY	
CHECKED BY	
RECOMMENDED	
CITY OF SAN BERNARDINO	
DEPARTMENT OF ENGINEERING	
MOUNTAIN AVENUE	
Between 39th St and 40th St	



PROFILE  
Scale: Horiz. 1" = 40'  
Vert. 1" = 4'

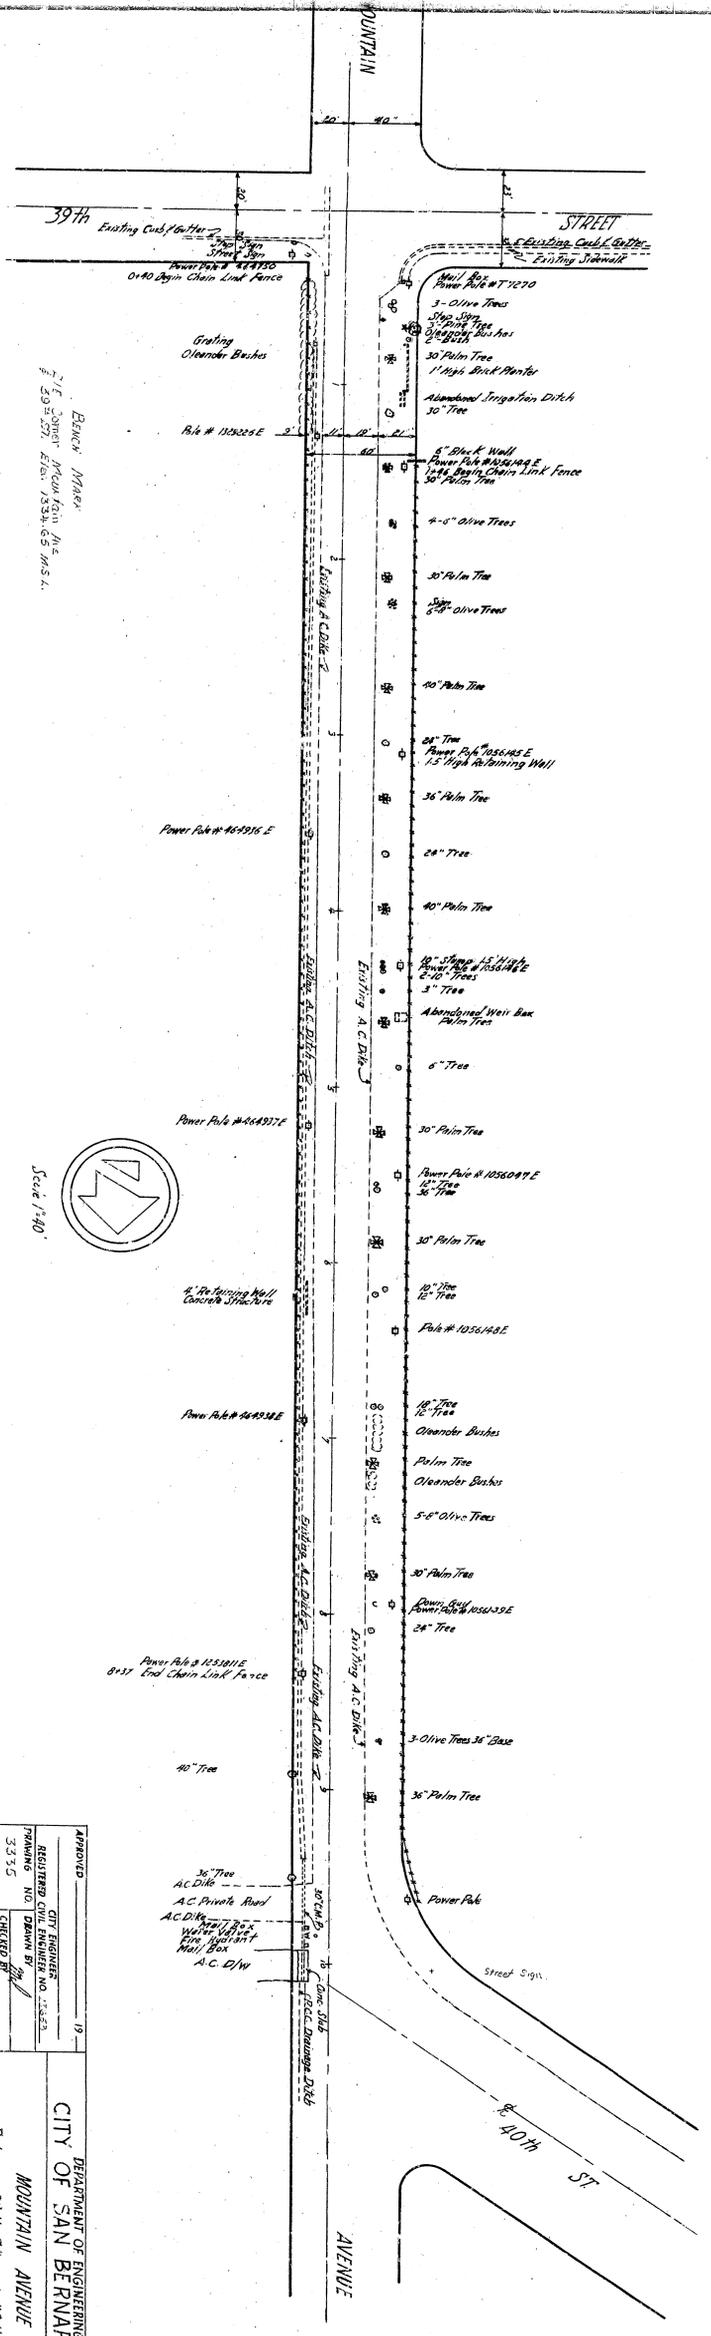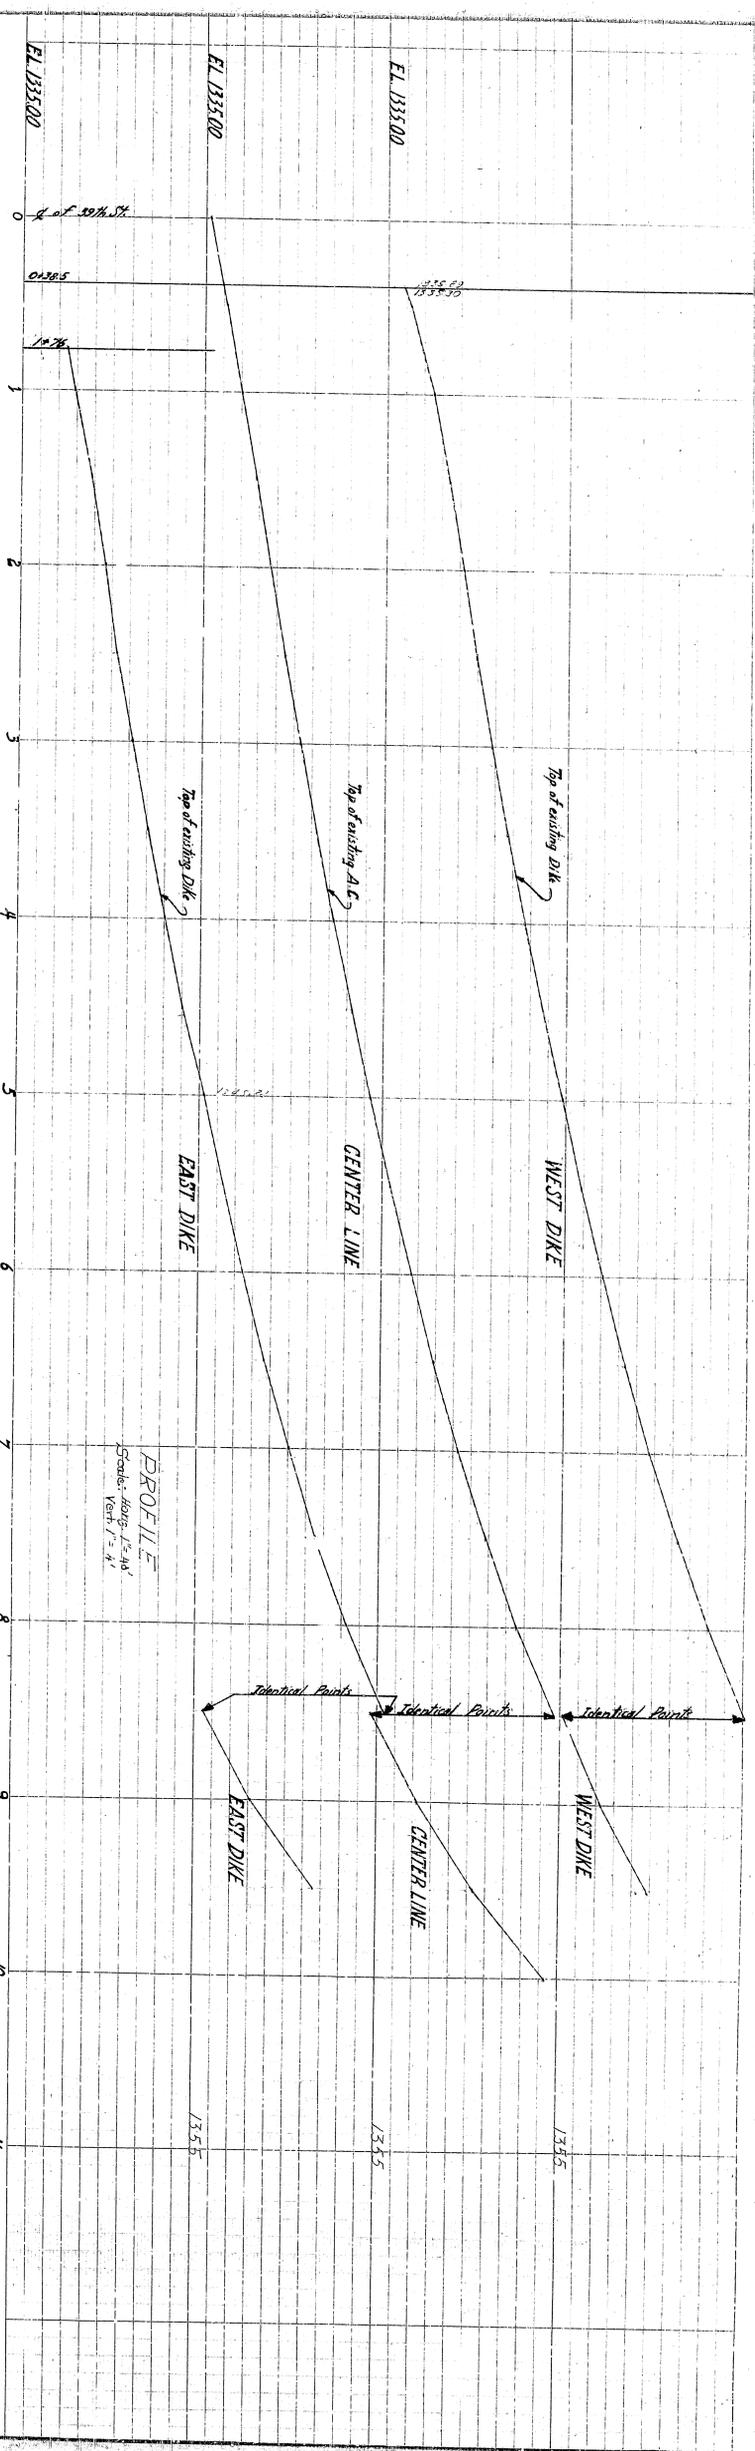

APPROVED	19
REGISTERED CIVIL ENGINEER NO. 12345	
DRAWN BY	
CHECKED BY	
RECOMMENDED	
CITY OF SAN BERNARDINO	
DEPARTMENT OF ENGINEERING	
MOUNTAIN AVENUE	
Between 39th St and 40th St	