

980 RT

Exist. Grade of Orange Show Rd

Exist. Grade of E St





980 LT

980 E

Profile Scale Horiz 1/80

Profile Scale Horiz 1/80

980 E

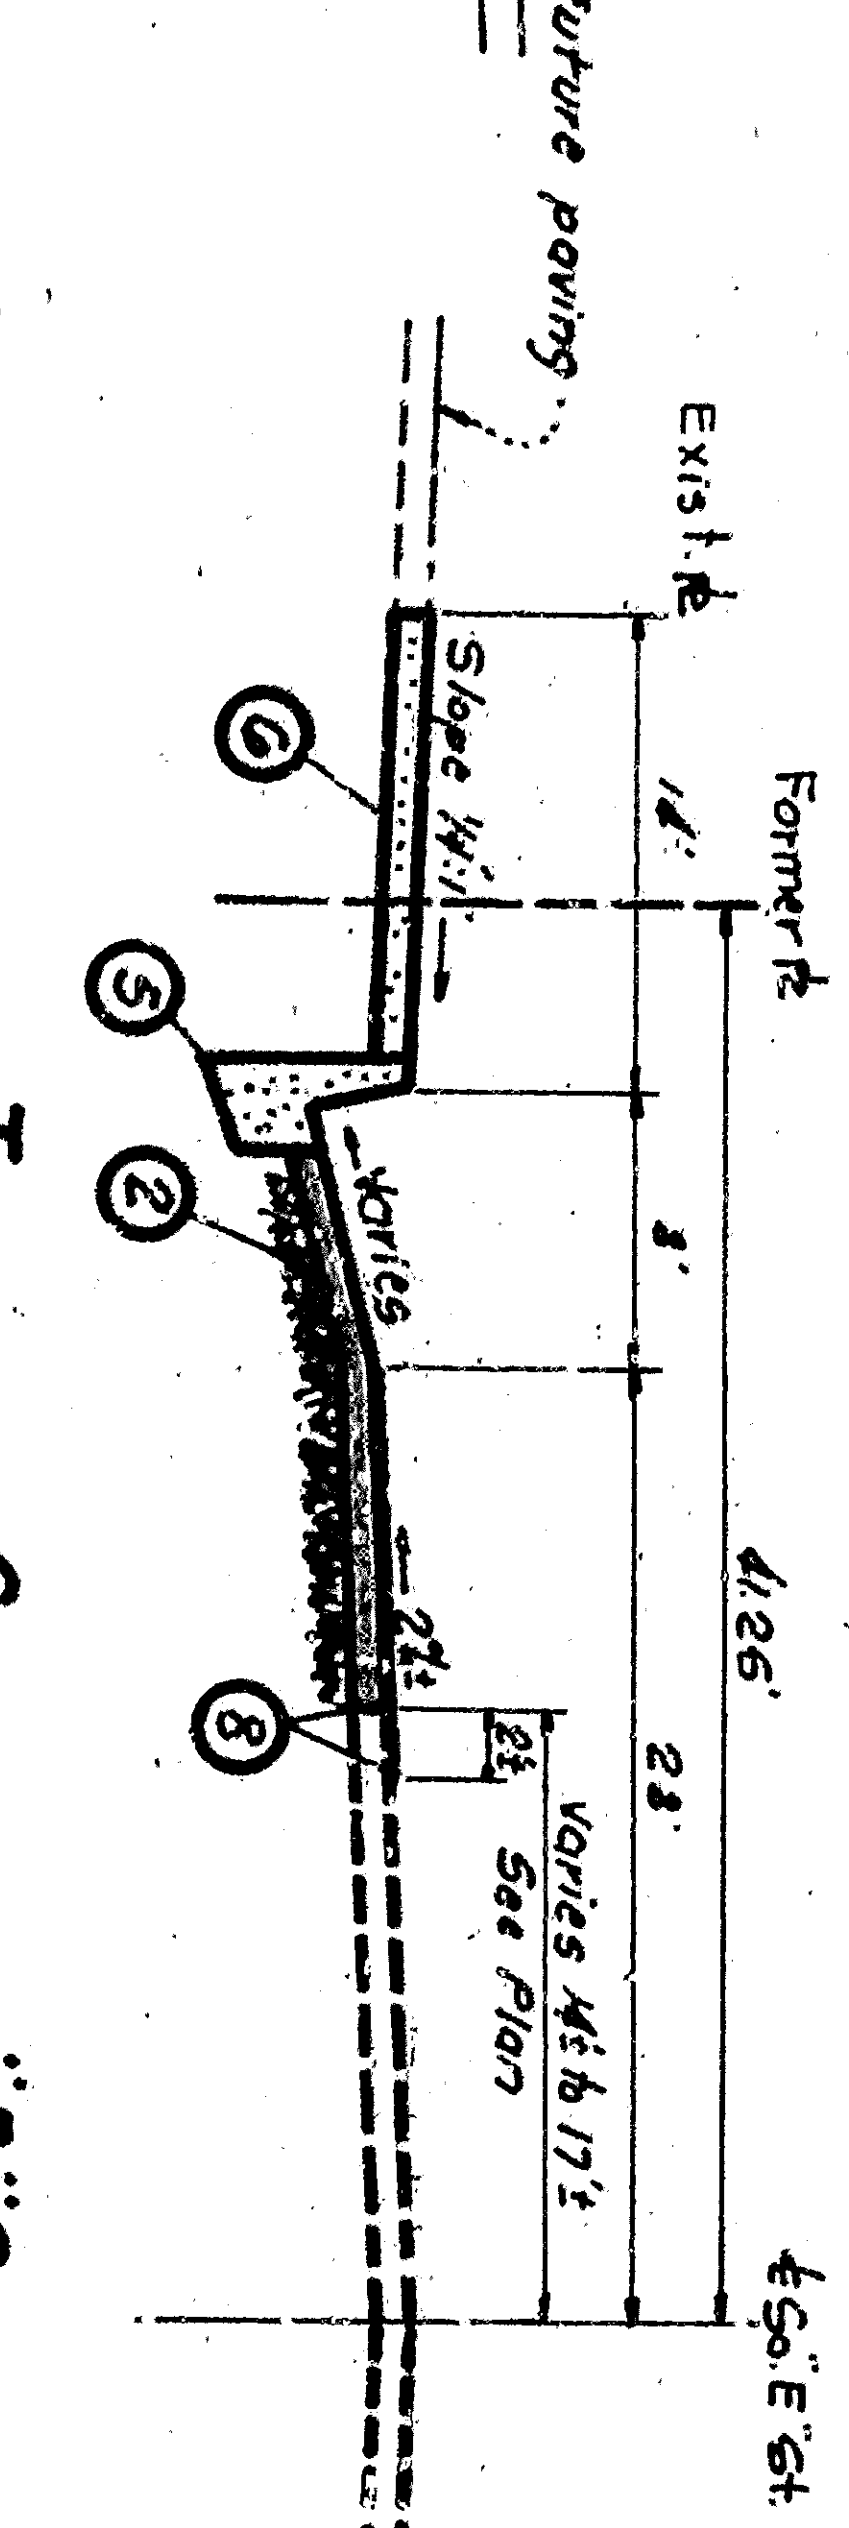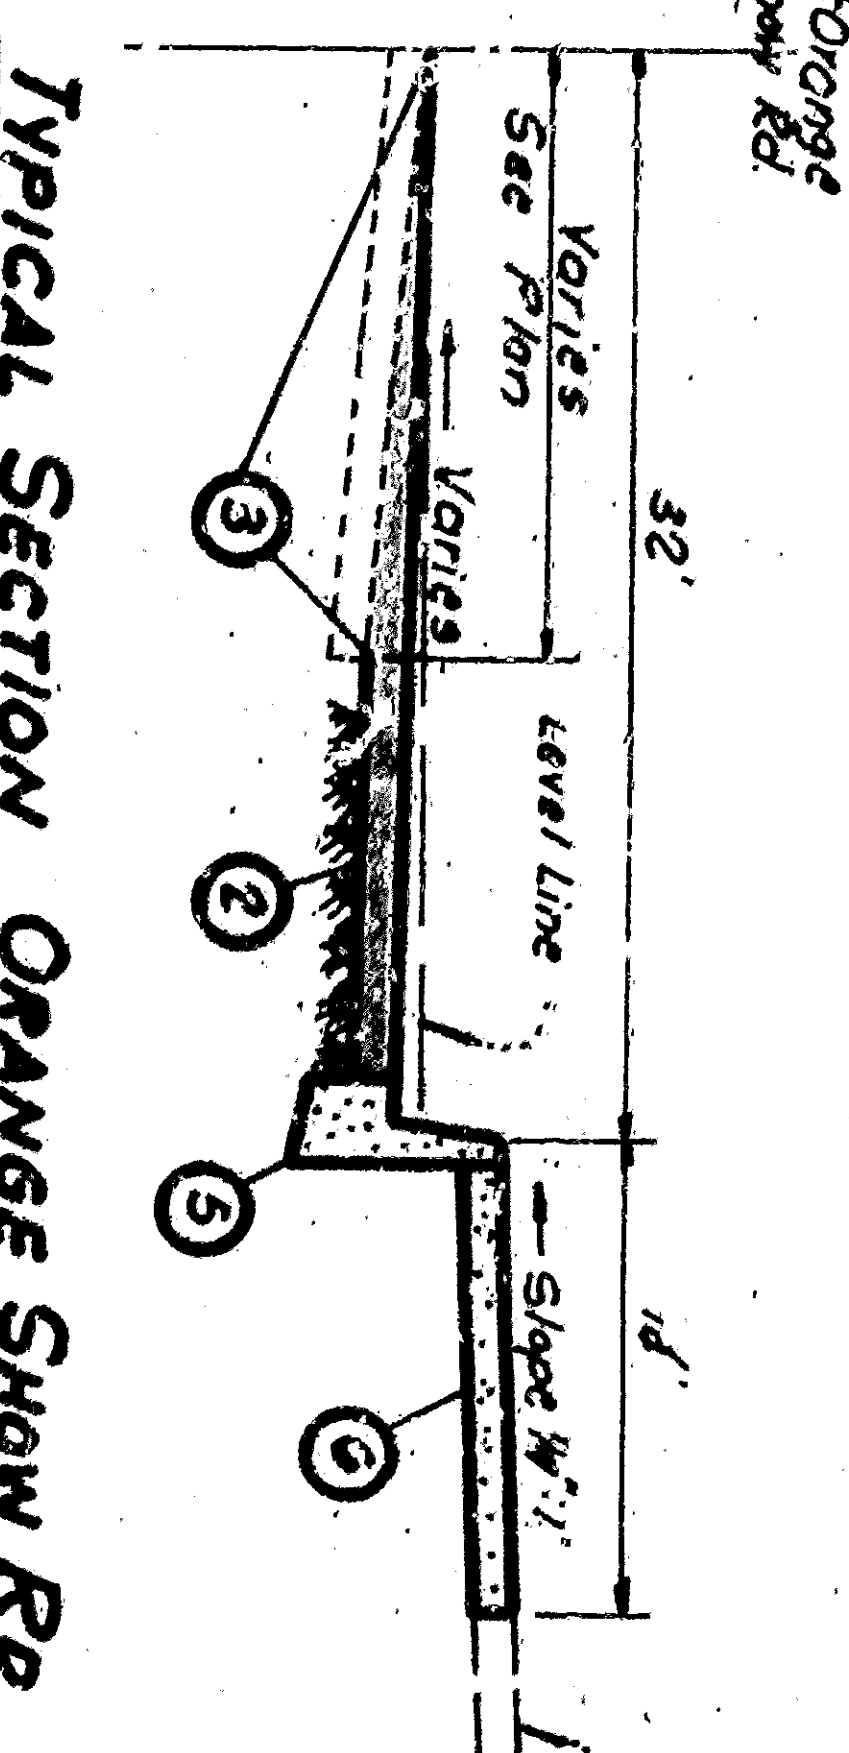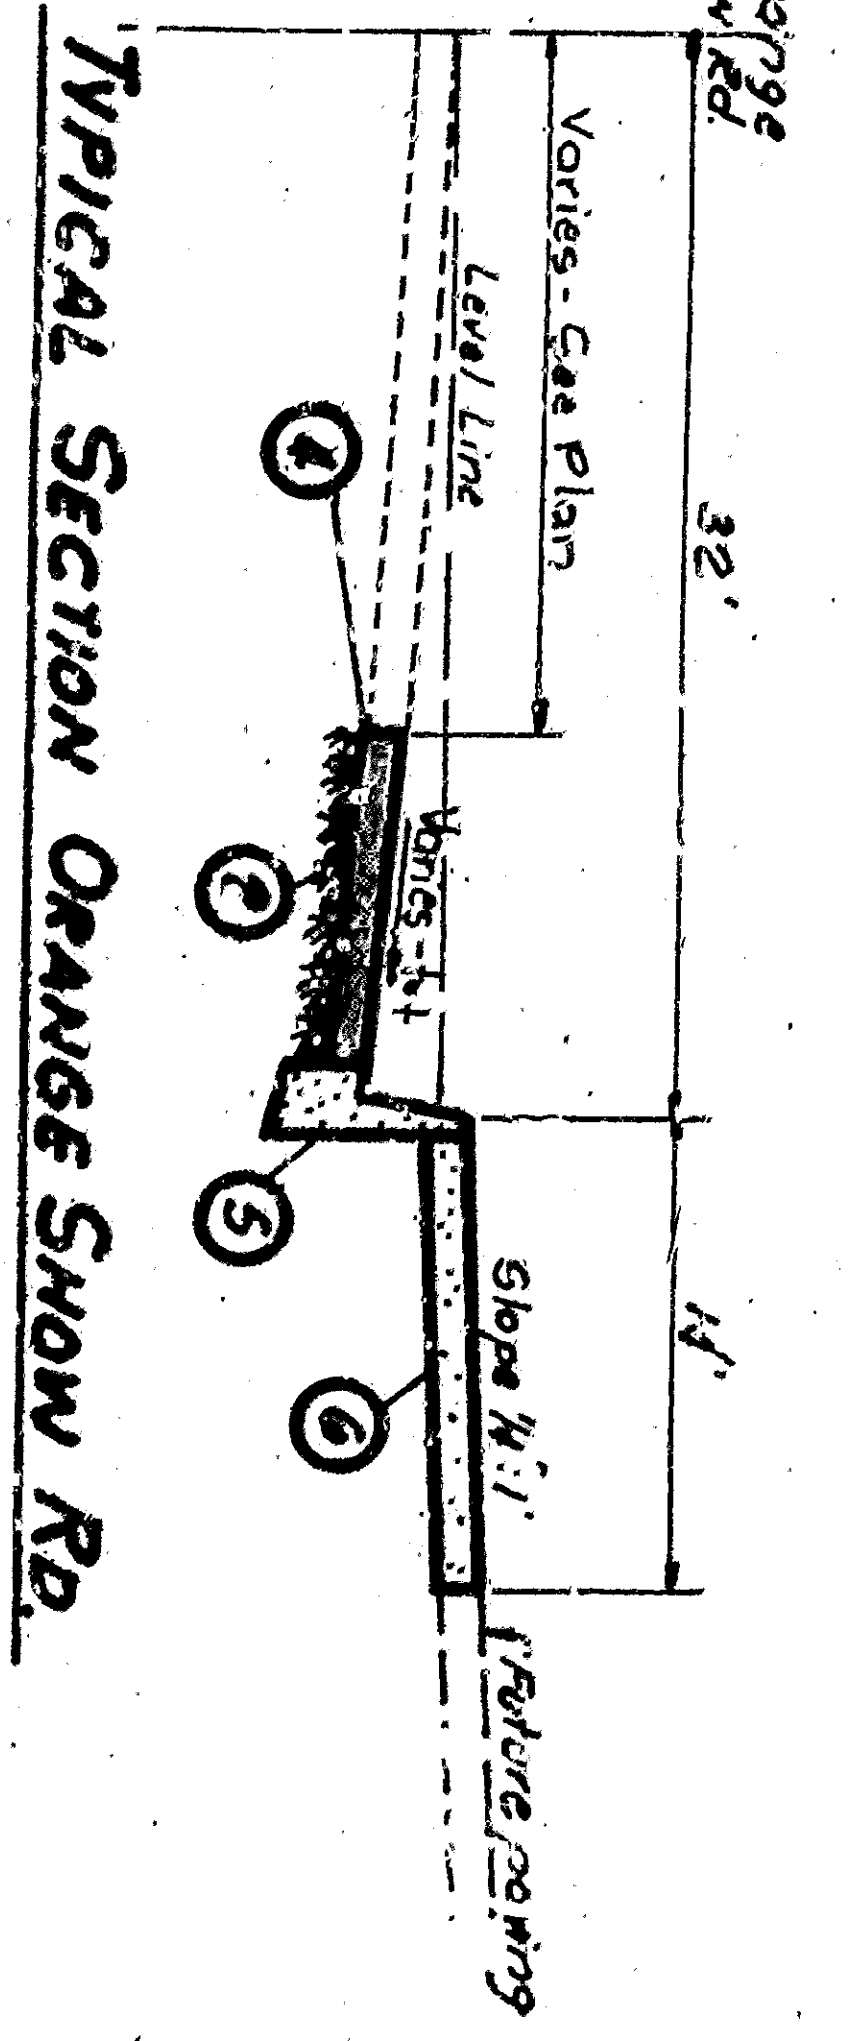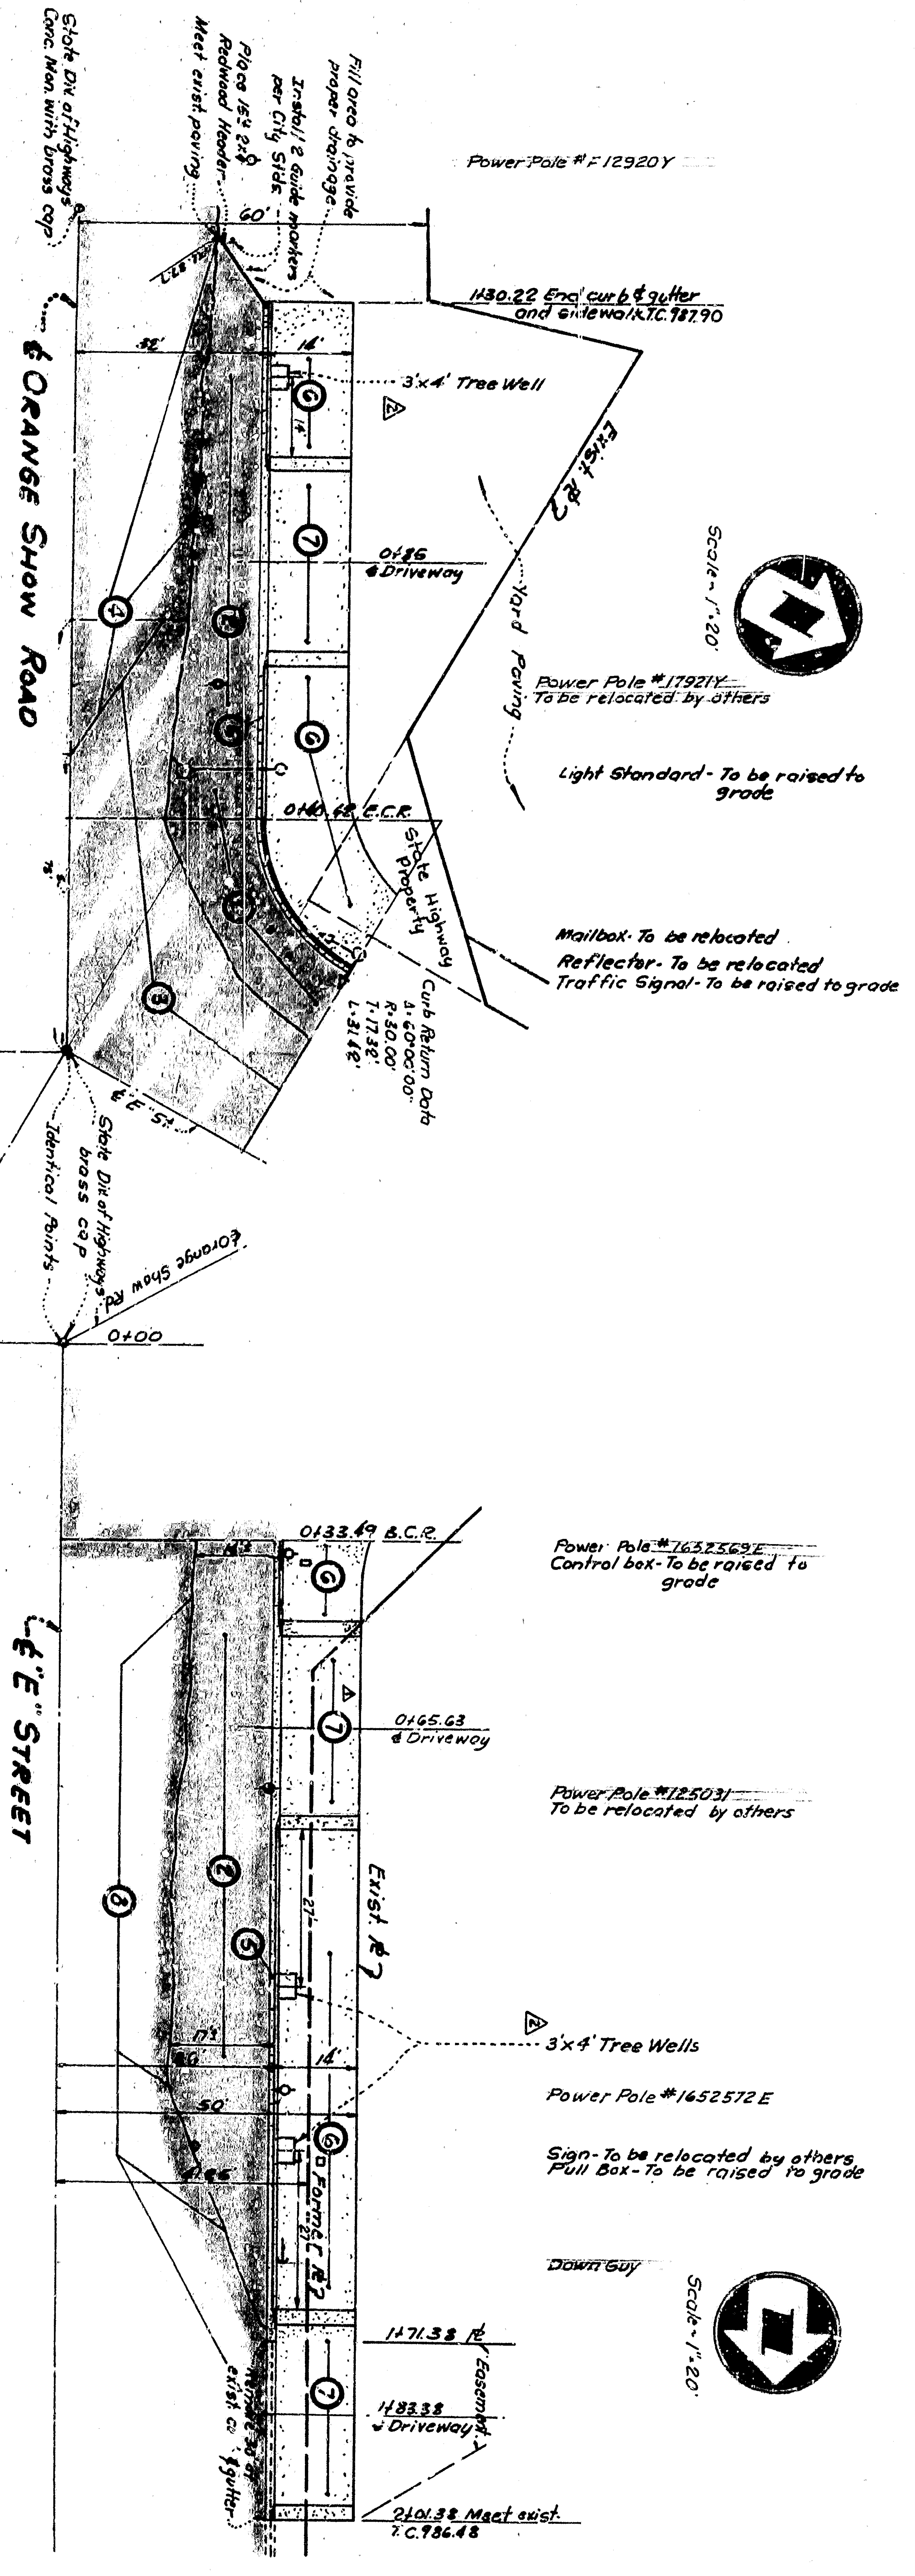

GENERAL NOTES:

1. All work enclosed on this plan shall be done in conformity with applicable provisions of standard specifications and local ordinances.
2. The utility lines shown on this plan are shown on the basis of the utility engineer's records and a search of the available records and to the best of our knowledge there are no existing utilities located on this plan. The contractor is required to take all necessary measures to protect the utility lines shown and any other lines, pipes or structures not of record or not shown on this map.
3. Work shown on this drawing shall be coordinated with work shown on Drawing No. 3200 City of San Bernardino Dept. of Engineering.

CONSTRUCTION NOTES:

1. Place 6.5% A.C. over 6" x 18"
2. Place A.C. overlay to grade to provide good drainage and driving conditions, feather to E.
3. Meet curb paving and make a smooth joint.
4. Construct R.C.C. curb gutter type "B" per City Sid. No. 2321 A.
5. Construct R.C.C. sidewalk per City Sid. No. 2321 B.
6. Construct R.C.C. driveway approach per City Sid. No. 2321 F, W-36, X-2-G.
7. Meet curb paving and feather over 2" to make a smooth joint to provide good drainage and driving conditions.

APPROVED BY SAN BERNARDINO COUNTY ROAD COMMISSIONER	CHECKED DATE M.K.C.	DATE 02/18/75	DESIGNED BY NESTE, BRIDIN & STONE	CHECKED BY CIVIL ENGINEERS	DATE 02/18/75
APPROVED BY CITY ENGINEER	CHECKED DATE M.K.C.	DATE 02/18/75	DESIGNED BY NESTE, BRIDIN & STONE	CHECKED BY CIVIL ENGINEERS	DATE 02/18/75
APPROVED BY CITY ENGINEER	CHECKED DATE M.K.C.	DATE 02/18/75	DESIGNED BY NESTE, BRIDIN & STONE	CHECKED BY CIVIL ENGINEERS	DATE 02/18/75

DEPARTMENT OF ENGINEERING
CITY OF SAN BERNARDINO
E STREET & ORANGE SHOW ROAD
Curb & gutter and paving