

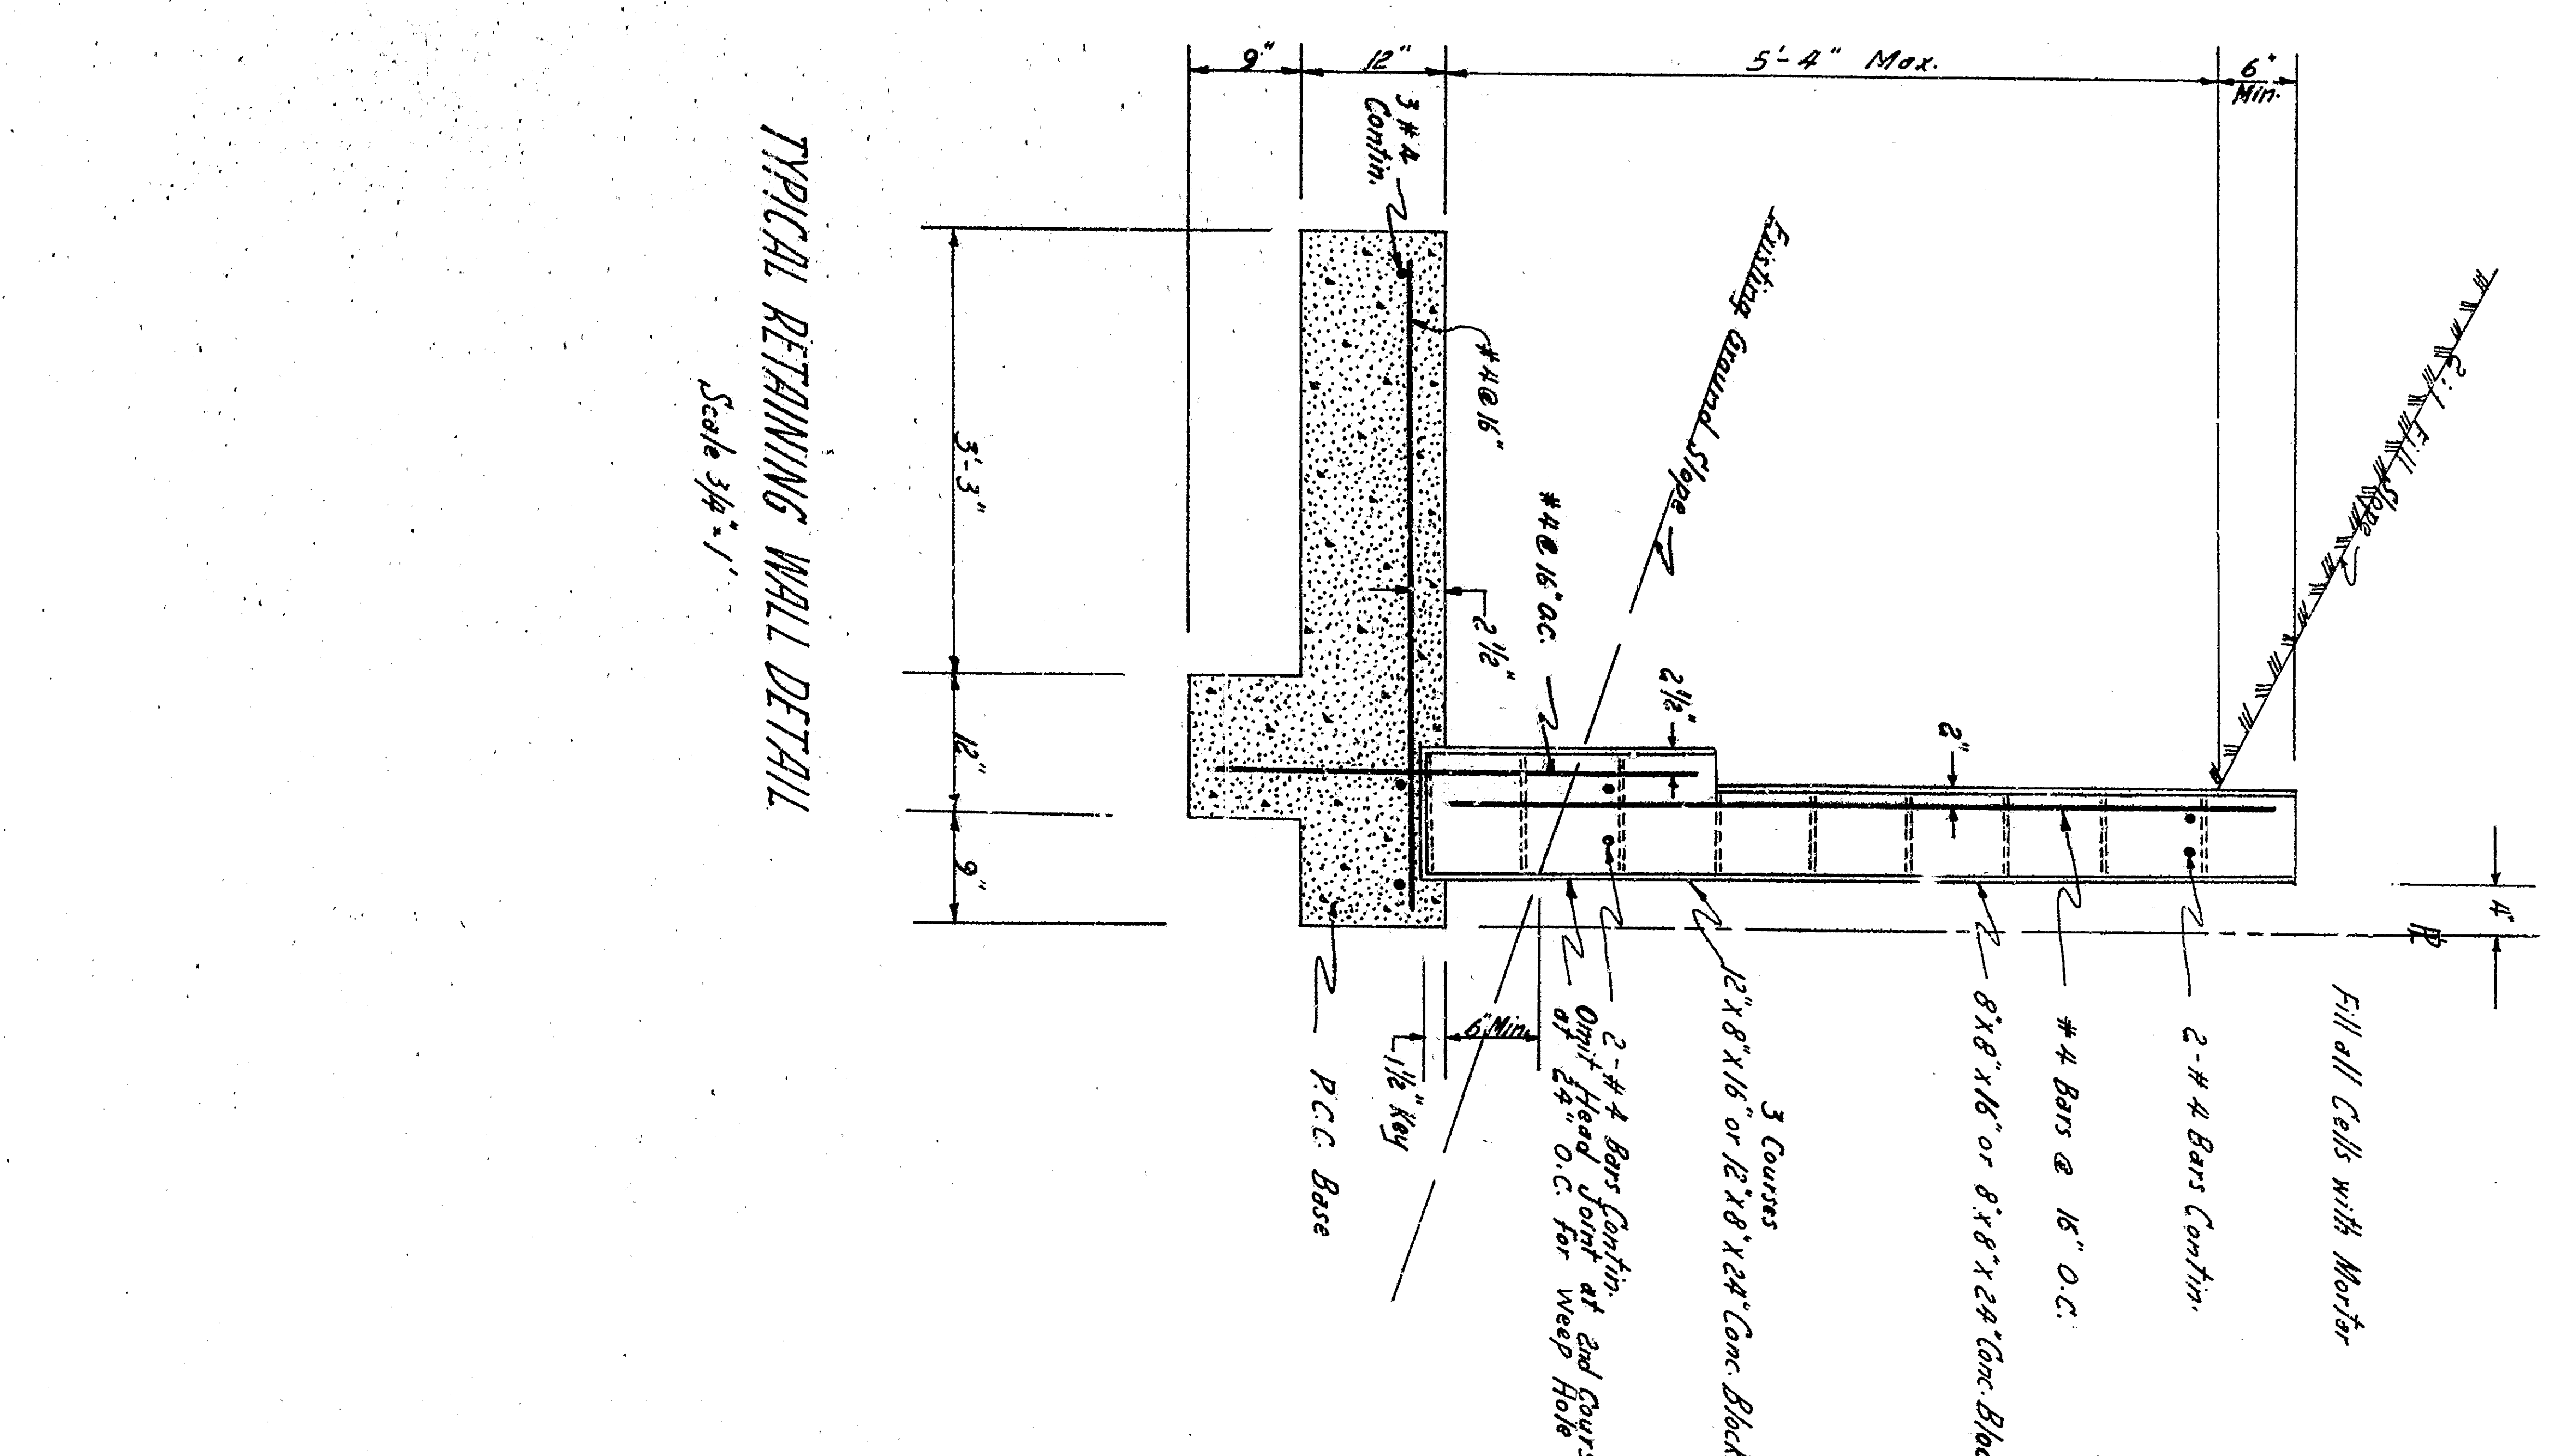


- GENERAL NOTES**
- All work indicated on these plans shall be done in conformity with applicable provisions of the San Diego Building Code, Division of Building, District 1, 1934.
  - Sheet name signs and markers shall be removed and replaced as directed by the Engineer. Markers shall be placed in concrete, concrete, same as original installation.
  - Removal of obstruction:
    - To be removed under this contract.
    - To be removed and replaced under this contract.
    - To be removed or replaced by other means.
  - Removal of obstruction shall be shown on the plans.
  - Refer to the City of San Diego, Department of Engineering, Drawing No. 1559-32, M.S.L.
  - For details of curb gully, storm drain and drainage, see City of San Bernardino, Dept. of Engineering, Drawing No. 2251.
  - Specify system on sheet side of property line to be removed and deposited on adjacent property, open to be capped.

APPROVED	1944	DEPARTMENT OF ENGINEERING
DRAWING NO. 3344	CITY OF SAN BERNARDINO	FOURTEETH STREET
CHECKED BY Deora	Edwin Harrison Street and Mountain Avenue	(Waterway)
SHEET 6 OF 6 RECOMMENDED		

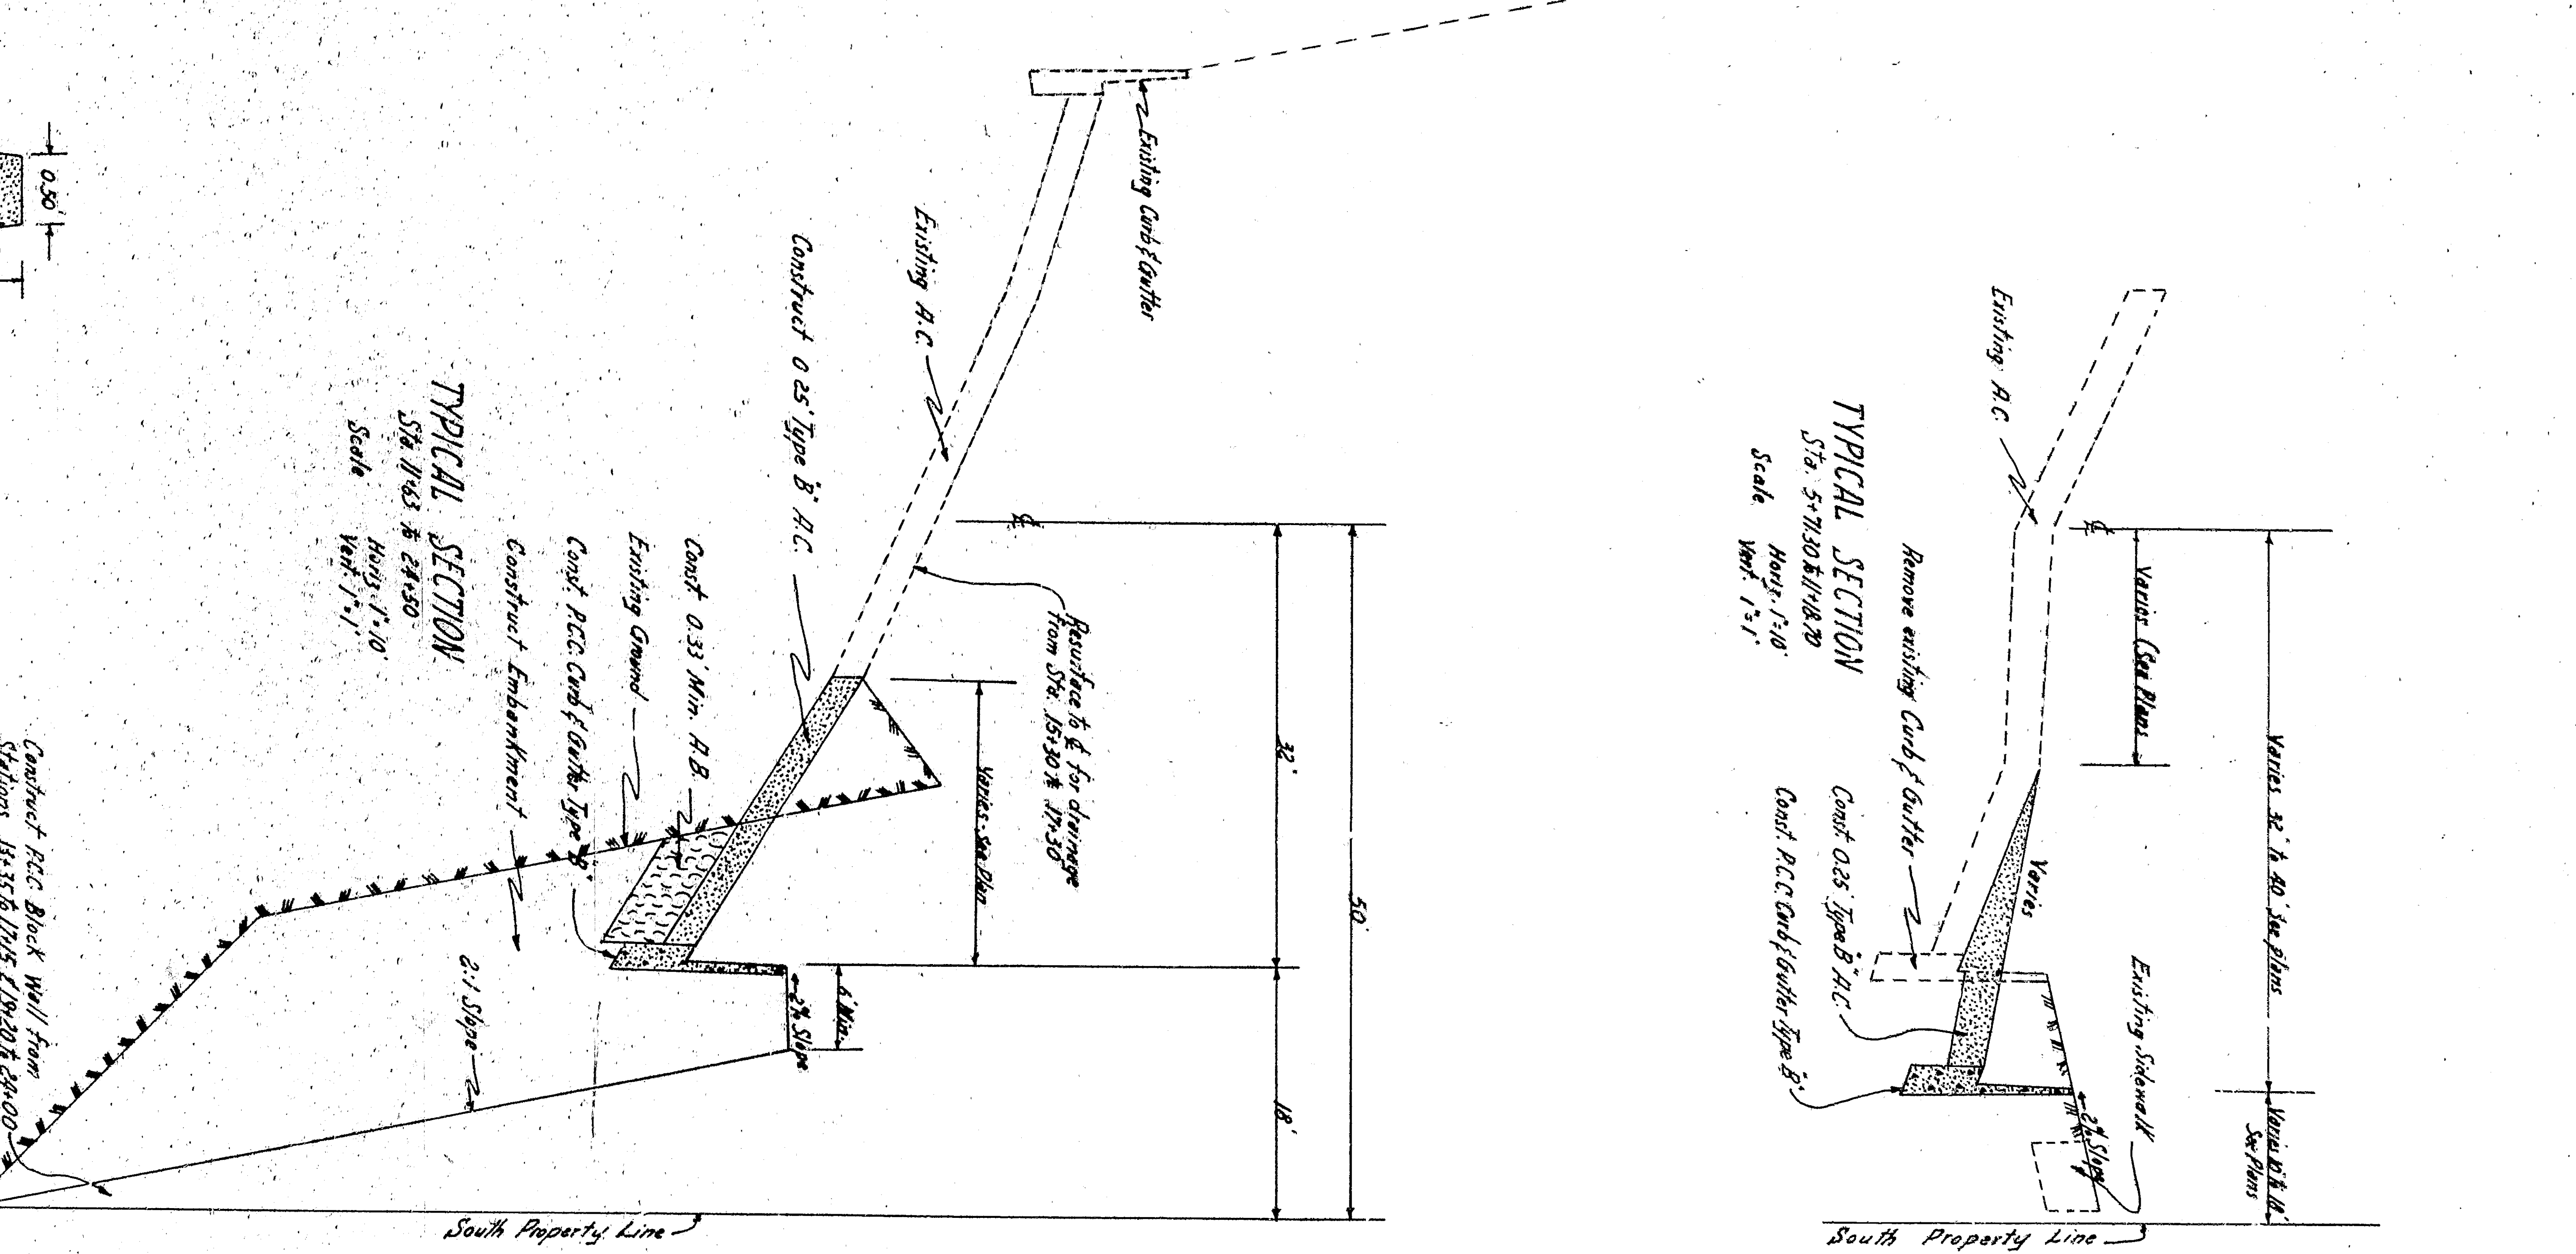

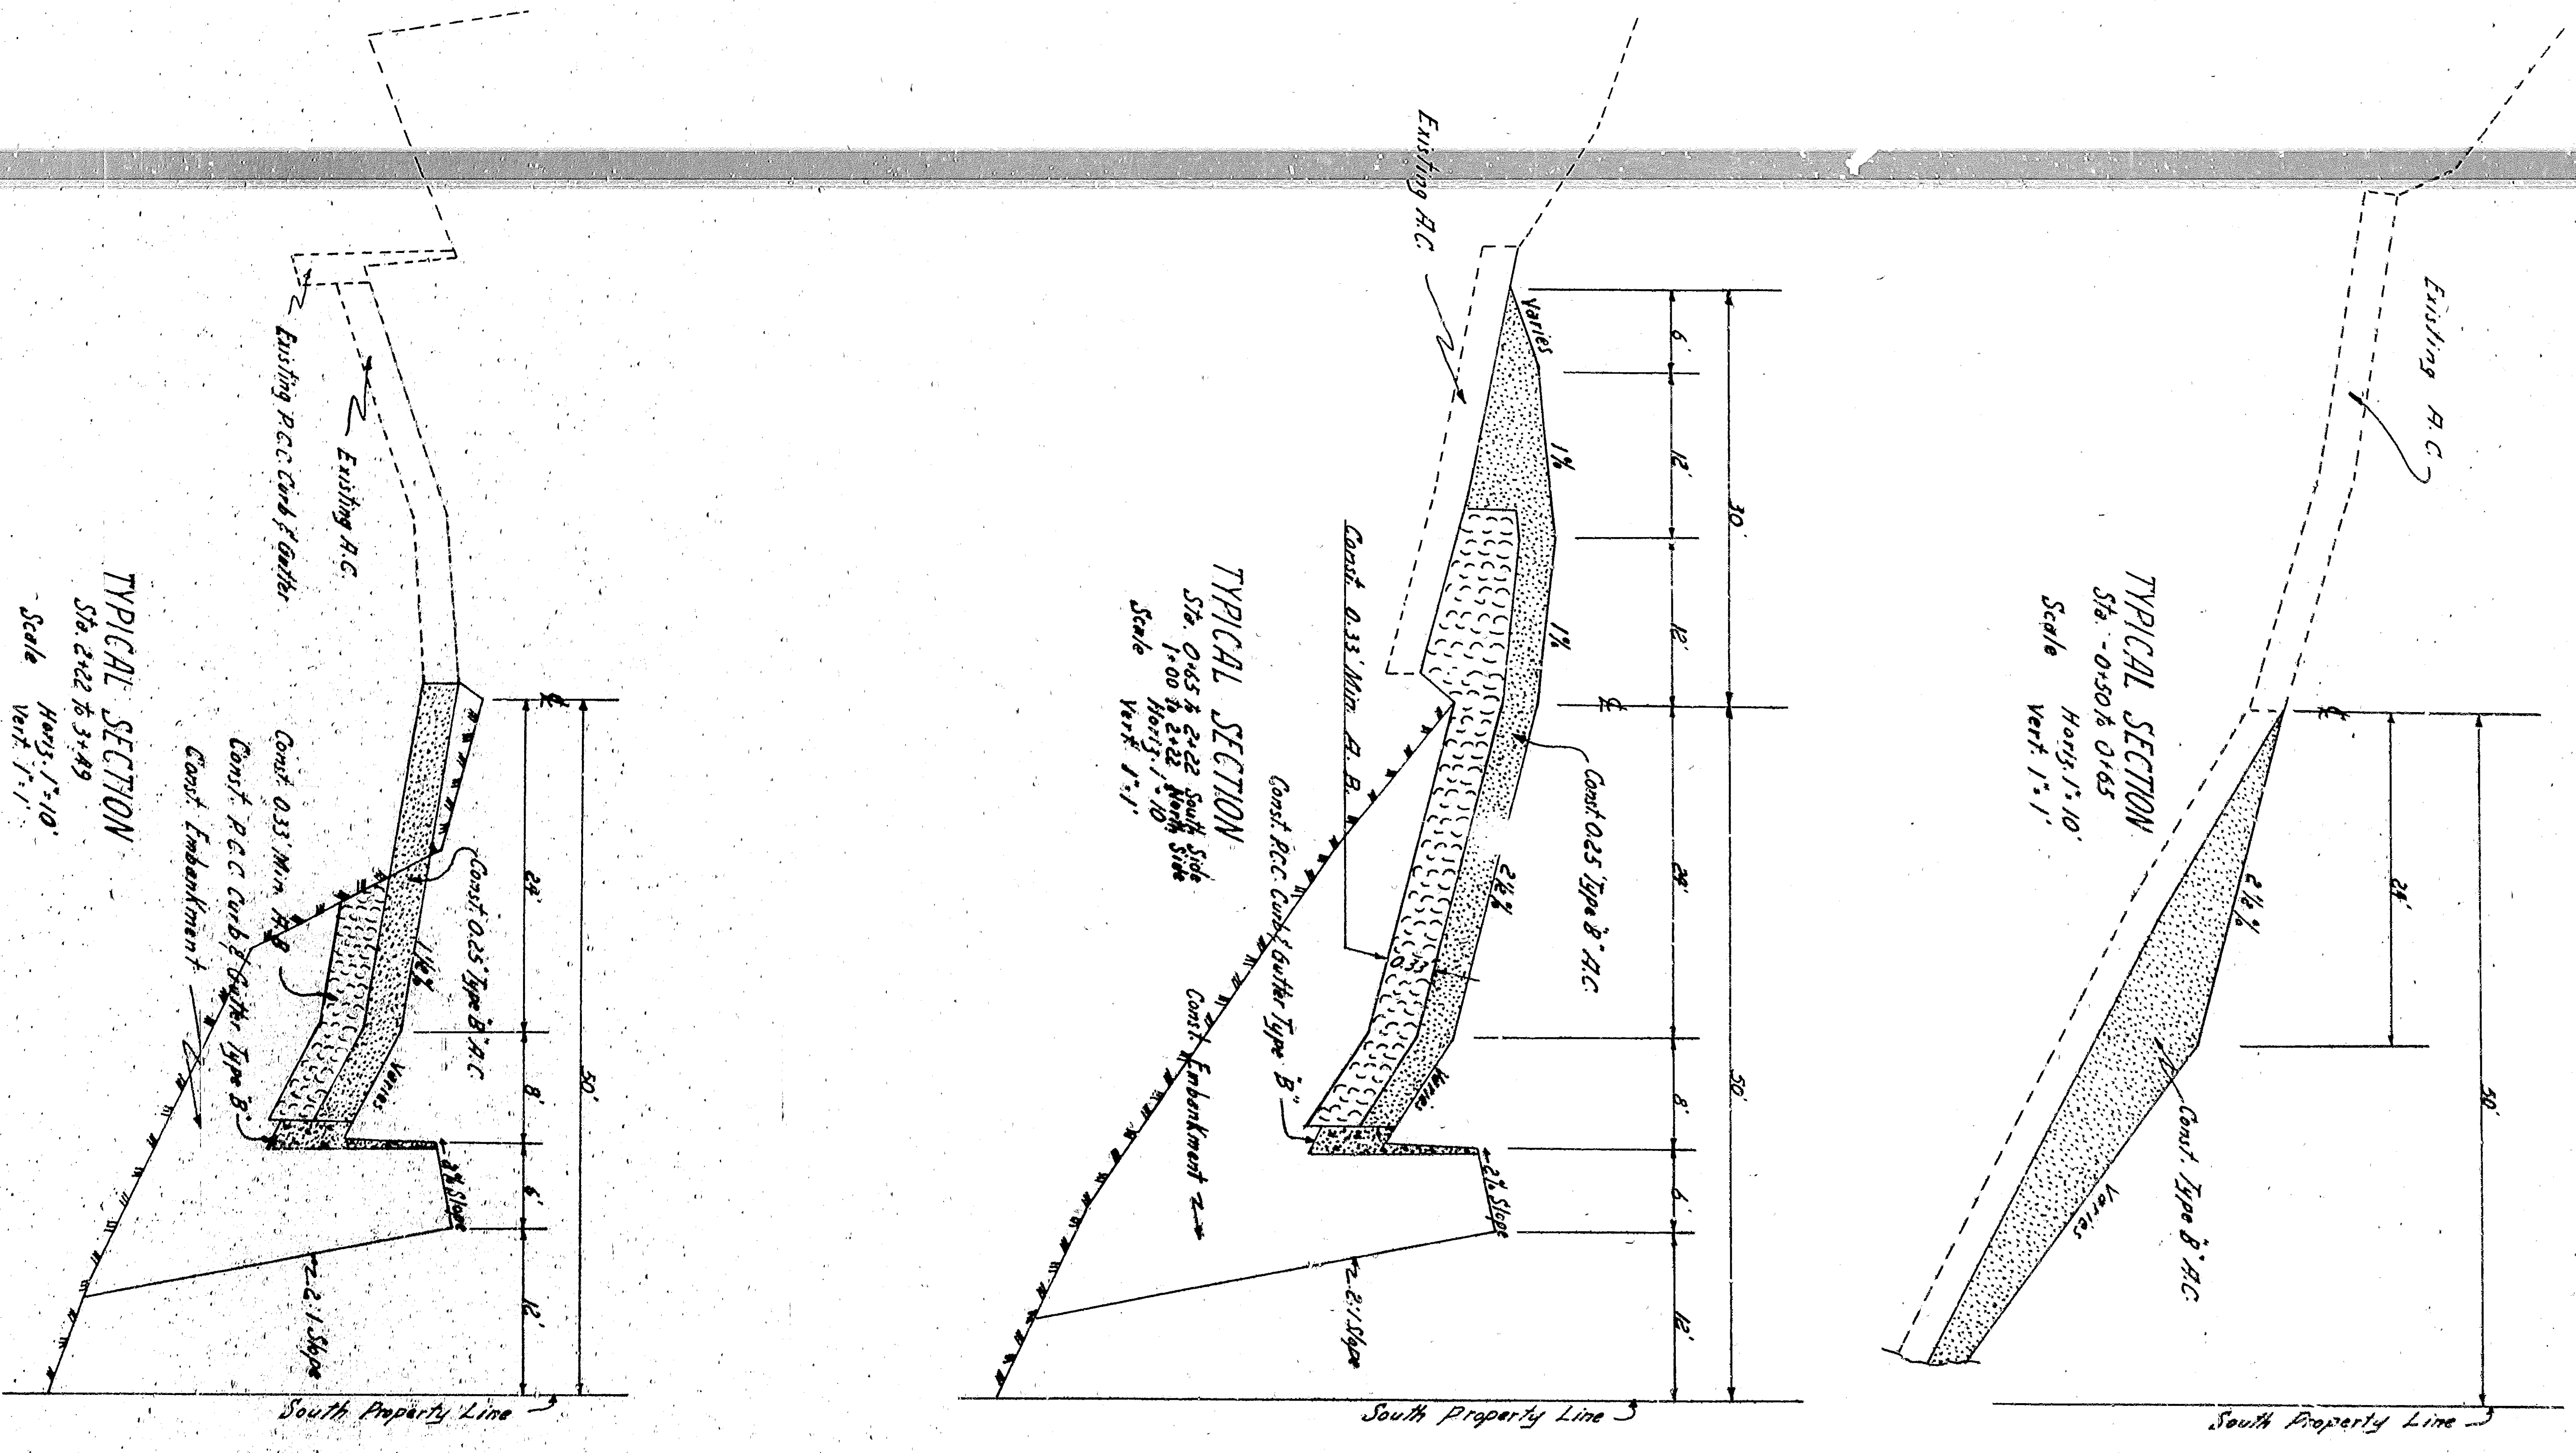

- GENERAL NOTES**
- All work included in these plans shall be done in conformity with applicable provisions of the laws of the State of California, and the rules and regulations of the Public Works Division of the State Department of Public Works.
  - Sheet name signs and markers shall be removed and replaced as directed by the Engineer. Markers shall be placed in the same location as shown on original installation.
  - Removal of obstructions:
    - To be removed under this contract.
    - To be removed and replaced under this contract.
    - To be removed or retained by other means.
  - Removal of obstructions shall be shown on the original installation.
  - Refer to the sheets of Final Sheet and Draw No. 15532 M.S.L.
  - For details of curb gully, storm drain and drainage see City of San Bernardino, Dept. of Engineering Drawing No. 2251.
  - Specify system on sheet side of property line to be removed and deposited on adjacent property, sign to be copied.

APPROVED	1944	CITY OF SAN BERNARDINO DEPARTMENT OF ENGINEERING
DRAWING NO. 3344	3344	
CHECKED BY Deora		FOURTEETH STREET Between Harrison Street and Mountain Avenue (Widening)
SHEET 6 OF 6 RECOMMENDED	6 SHEETS	

DETAIL: J.C. DINE  
 No. 204