
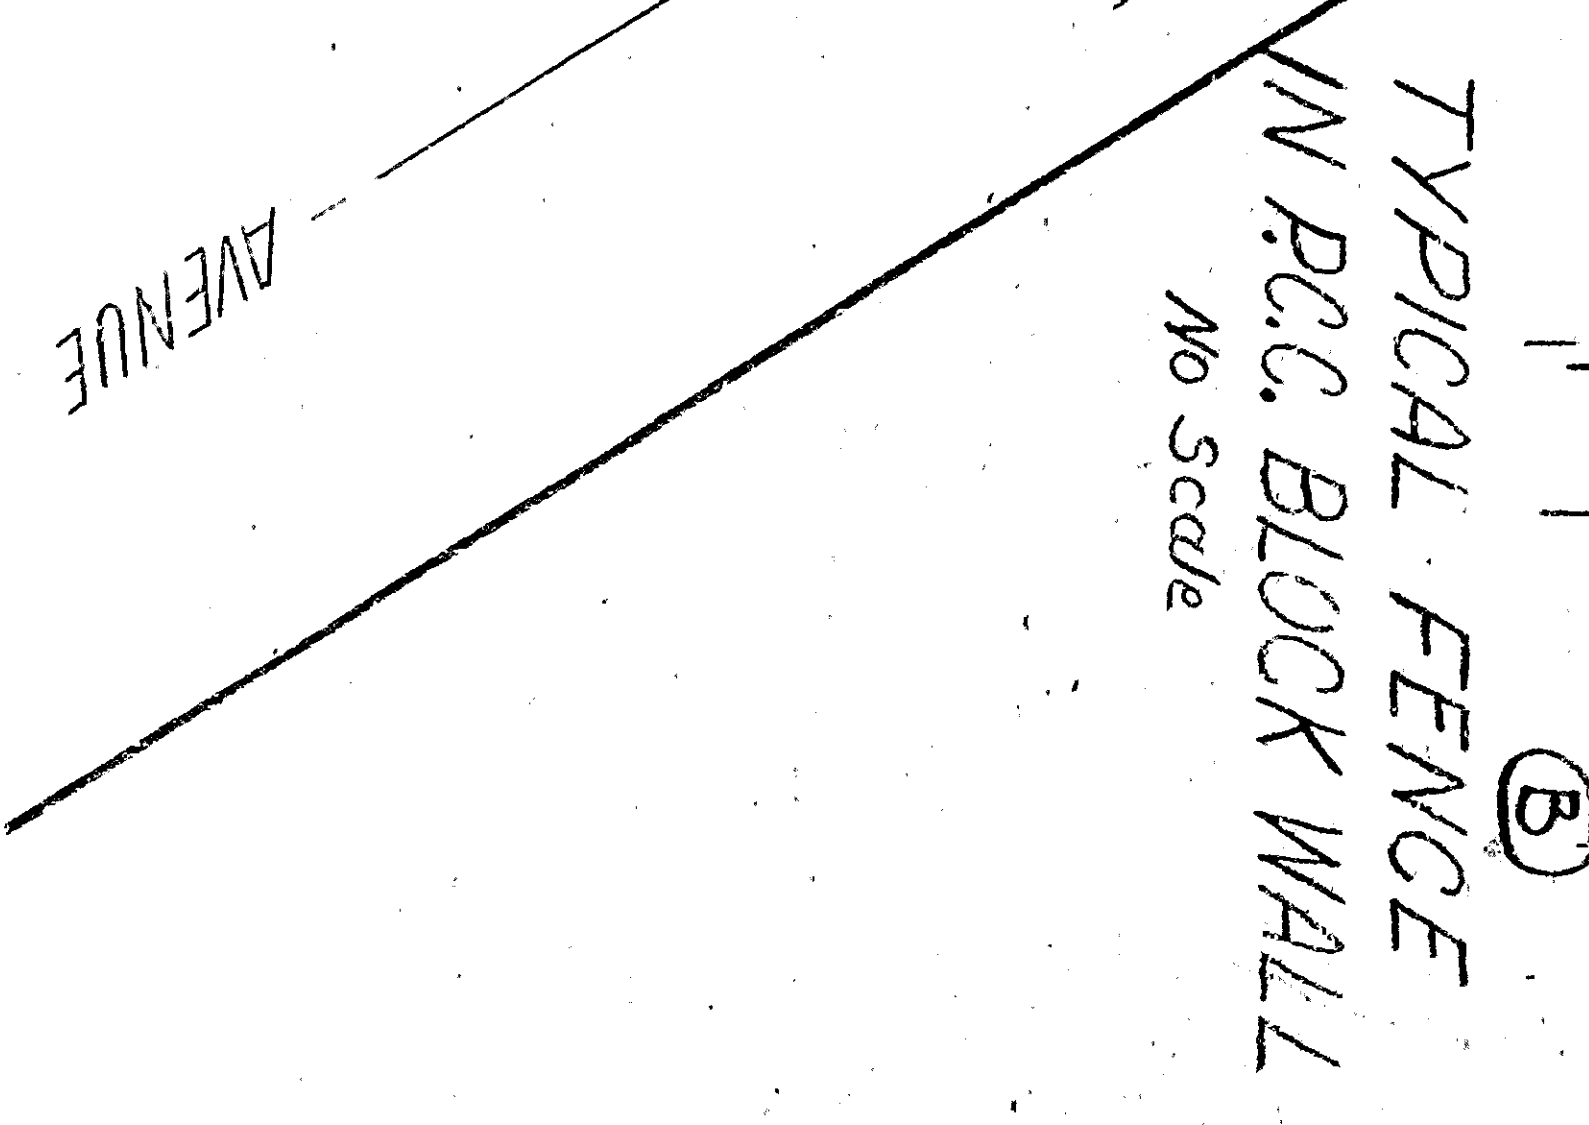
 
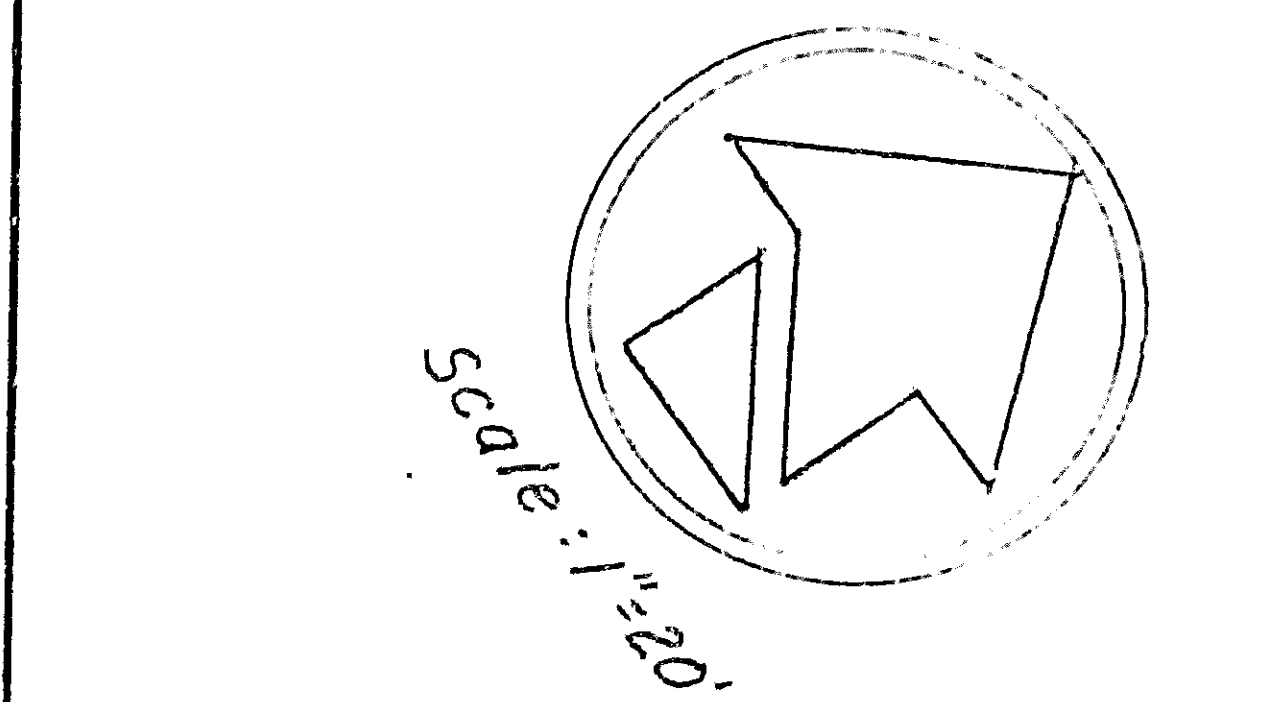
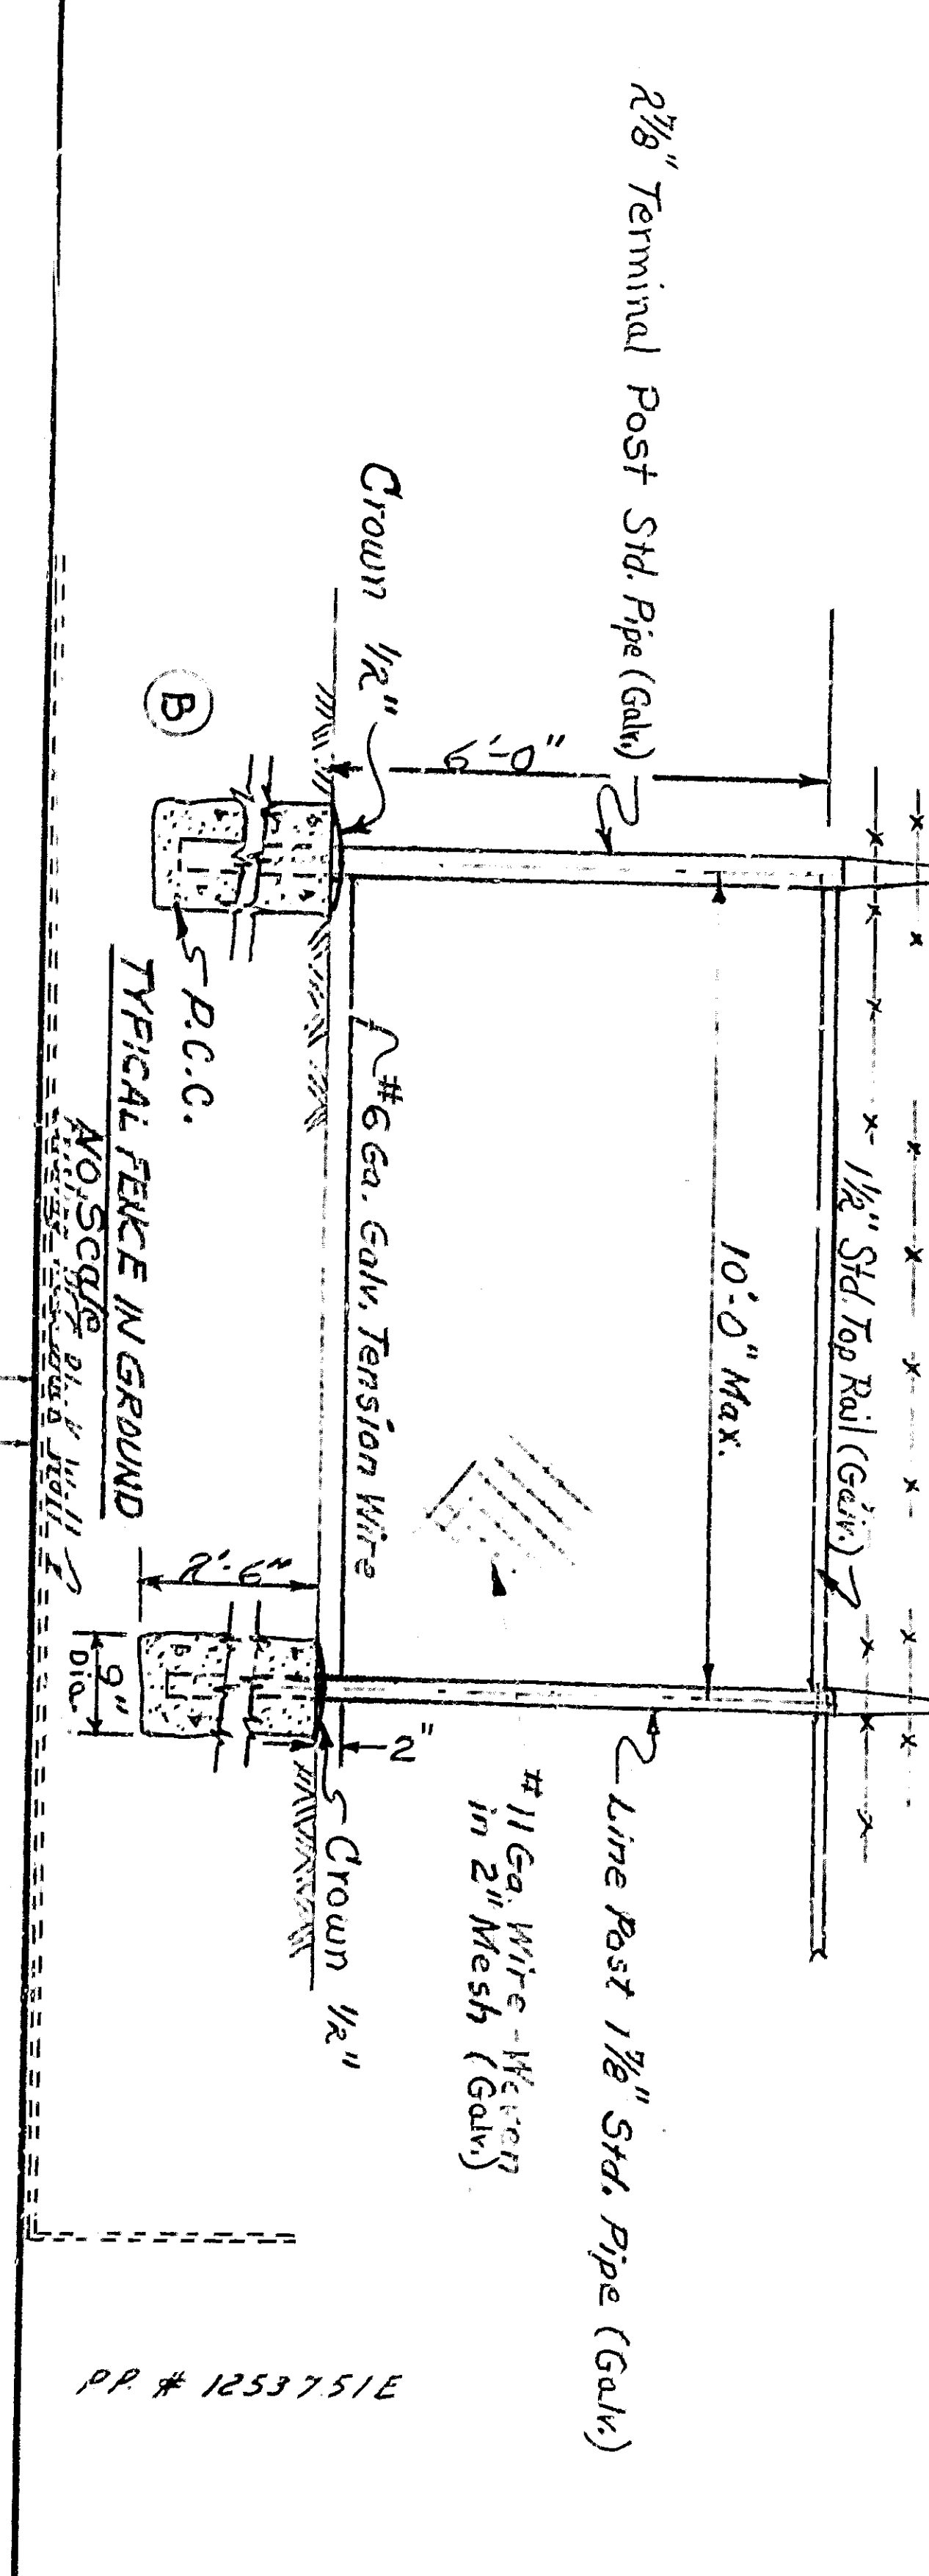
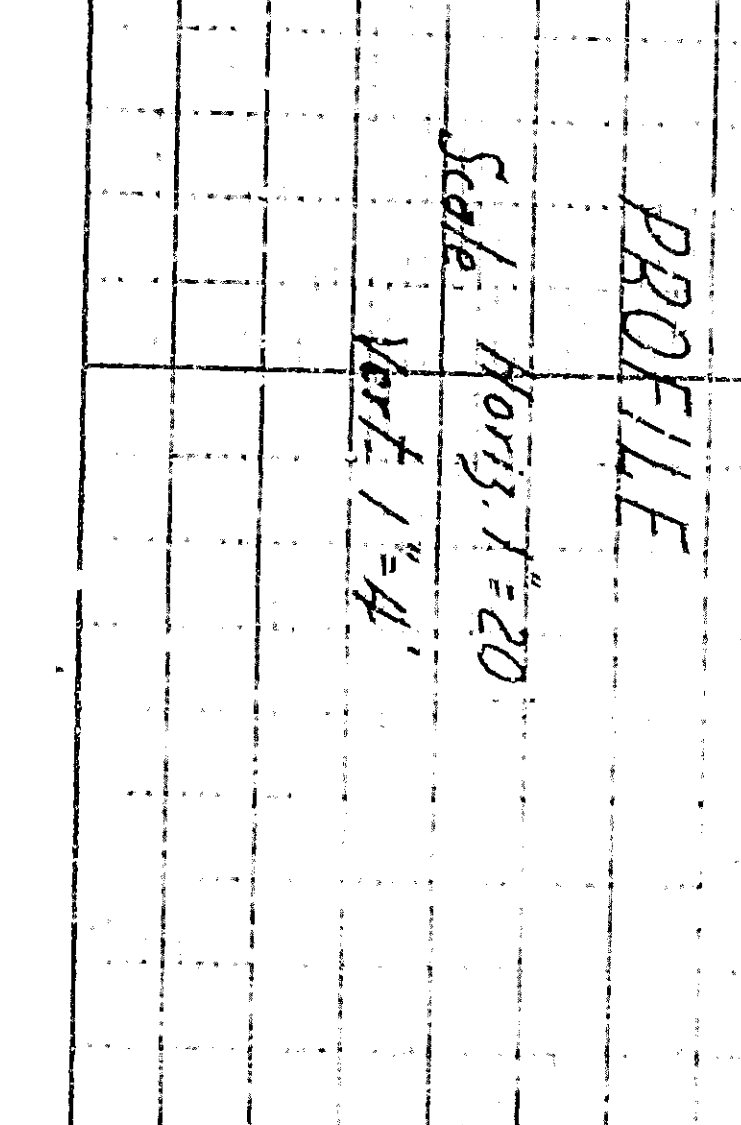


NO.	REVISION	DATE	APPROVAL
1	CHANGED FROM WELDING NEW #1 BARS TO DRAWING AND #1 ENLARGING WITH #3 BARS	7/5/66	[Signature]
2	CHANGED TOP OF CURB ELEVATION FROM 9' TO 10' STA 19157.13 TO 5' Δ 2395.63	7/5/66	[Signature]
3	REVISION	7/5/66	[Signature]

APPROVED: [Signature] 1966  
 REGISTERED CIVIL ENGINEER NO. 19,683  
 DRAWN BY: [Signature]  
 CHECKED BY: [Signature]  
 CITY OF SAN BERNARDINO  
 DEPARTMENT OF ENGINEERING  
 PORTIETH STREET  
 CHANGE ORDER No. 1  
 Between Harrison Street and Mountain Avenue  
 FENCING

 

NO.	REVISION	DATE	APPROVAL
1	CHANGED FROM WELDING NEW #1 BARS TO DRAWING AND #1 ENLARGING WITH #3 BARS	7/5/66	[Signature]
2	CHANGED TOP OF CURB ELEVATION FROM 9' TO 10' STA 19157.13 TO 5' A 19157.13	7/5/66	[Signature]

APPROVED	REGISTERED CIVIL ENGINEER NO.	DATE
[Signature]	3344	7/5/66

DESIGNED BY	CHECKED BY	DATE
[Signature]	[Signature]	7/5/66

DEPARTMENT OF ENGINEERING  
 CITY OF SAN BERNARDINO  
 PORTIETH STREET  
 CHANGE ORDER No. 1  
 Between Harrison Street and Mountain Avenue  
 FENCING