
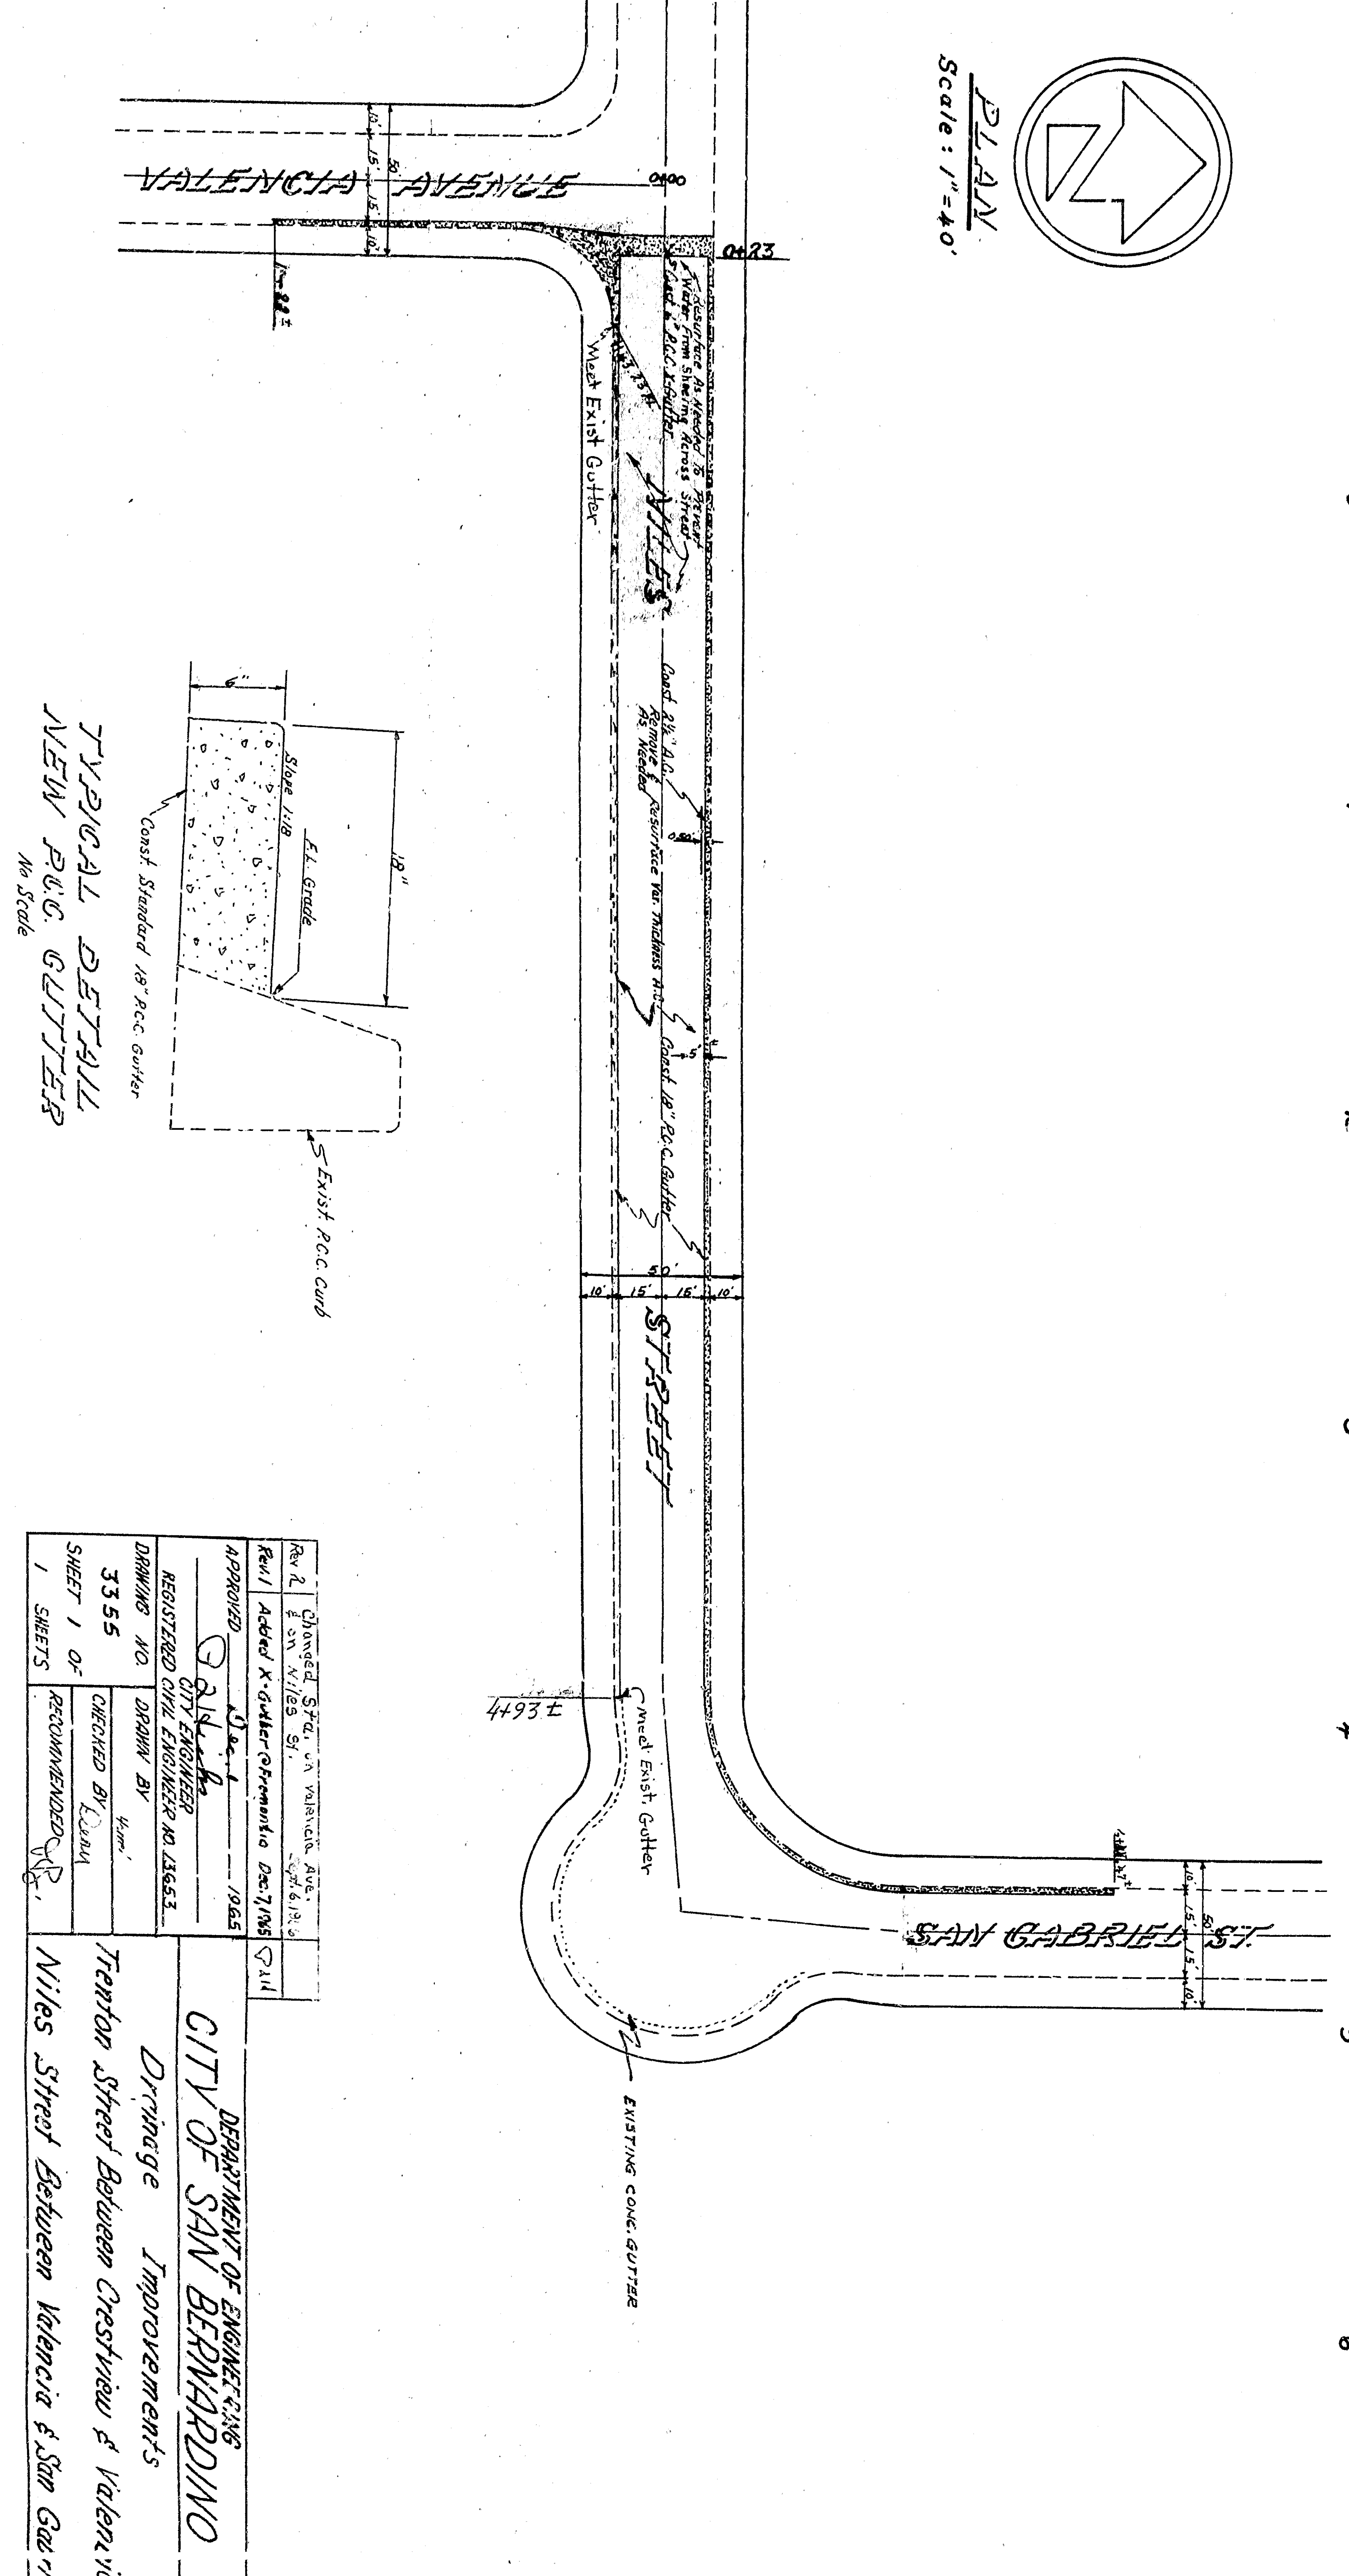
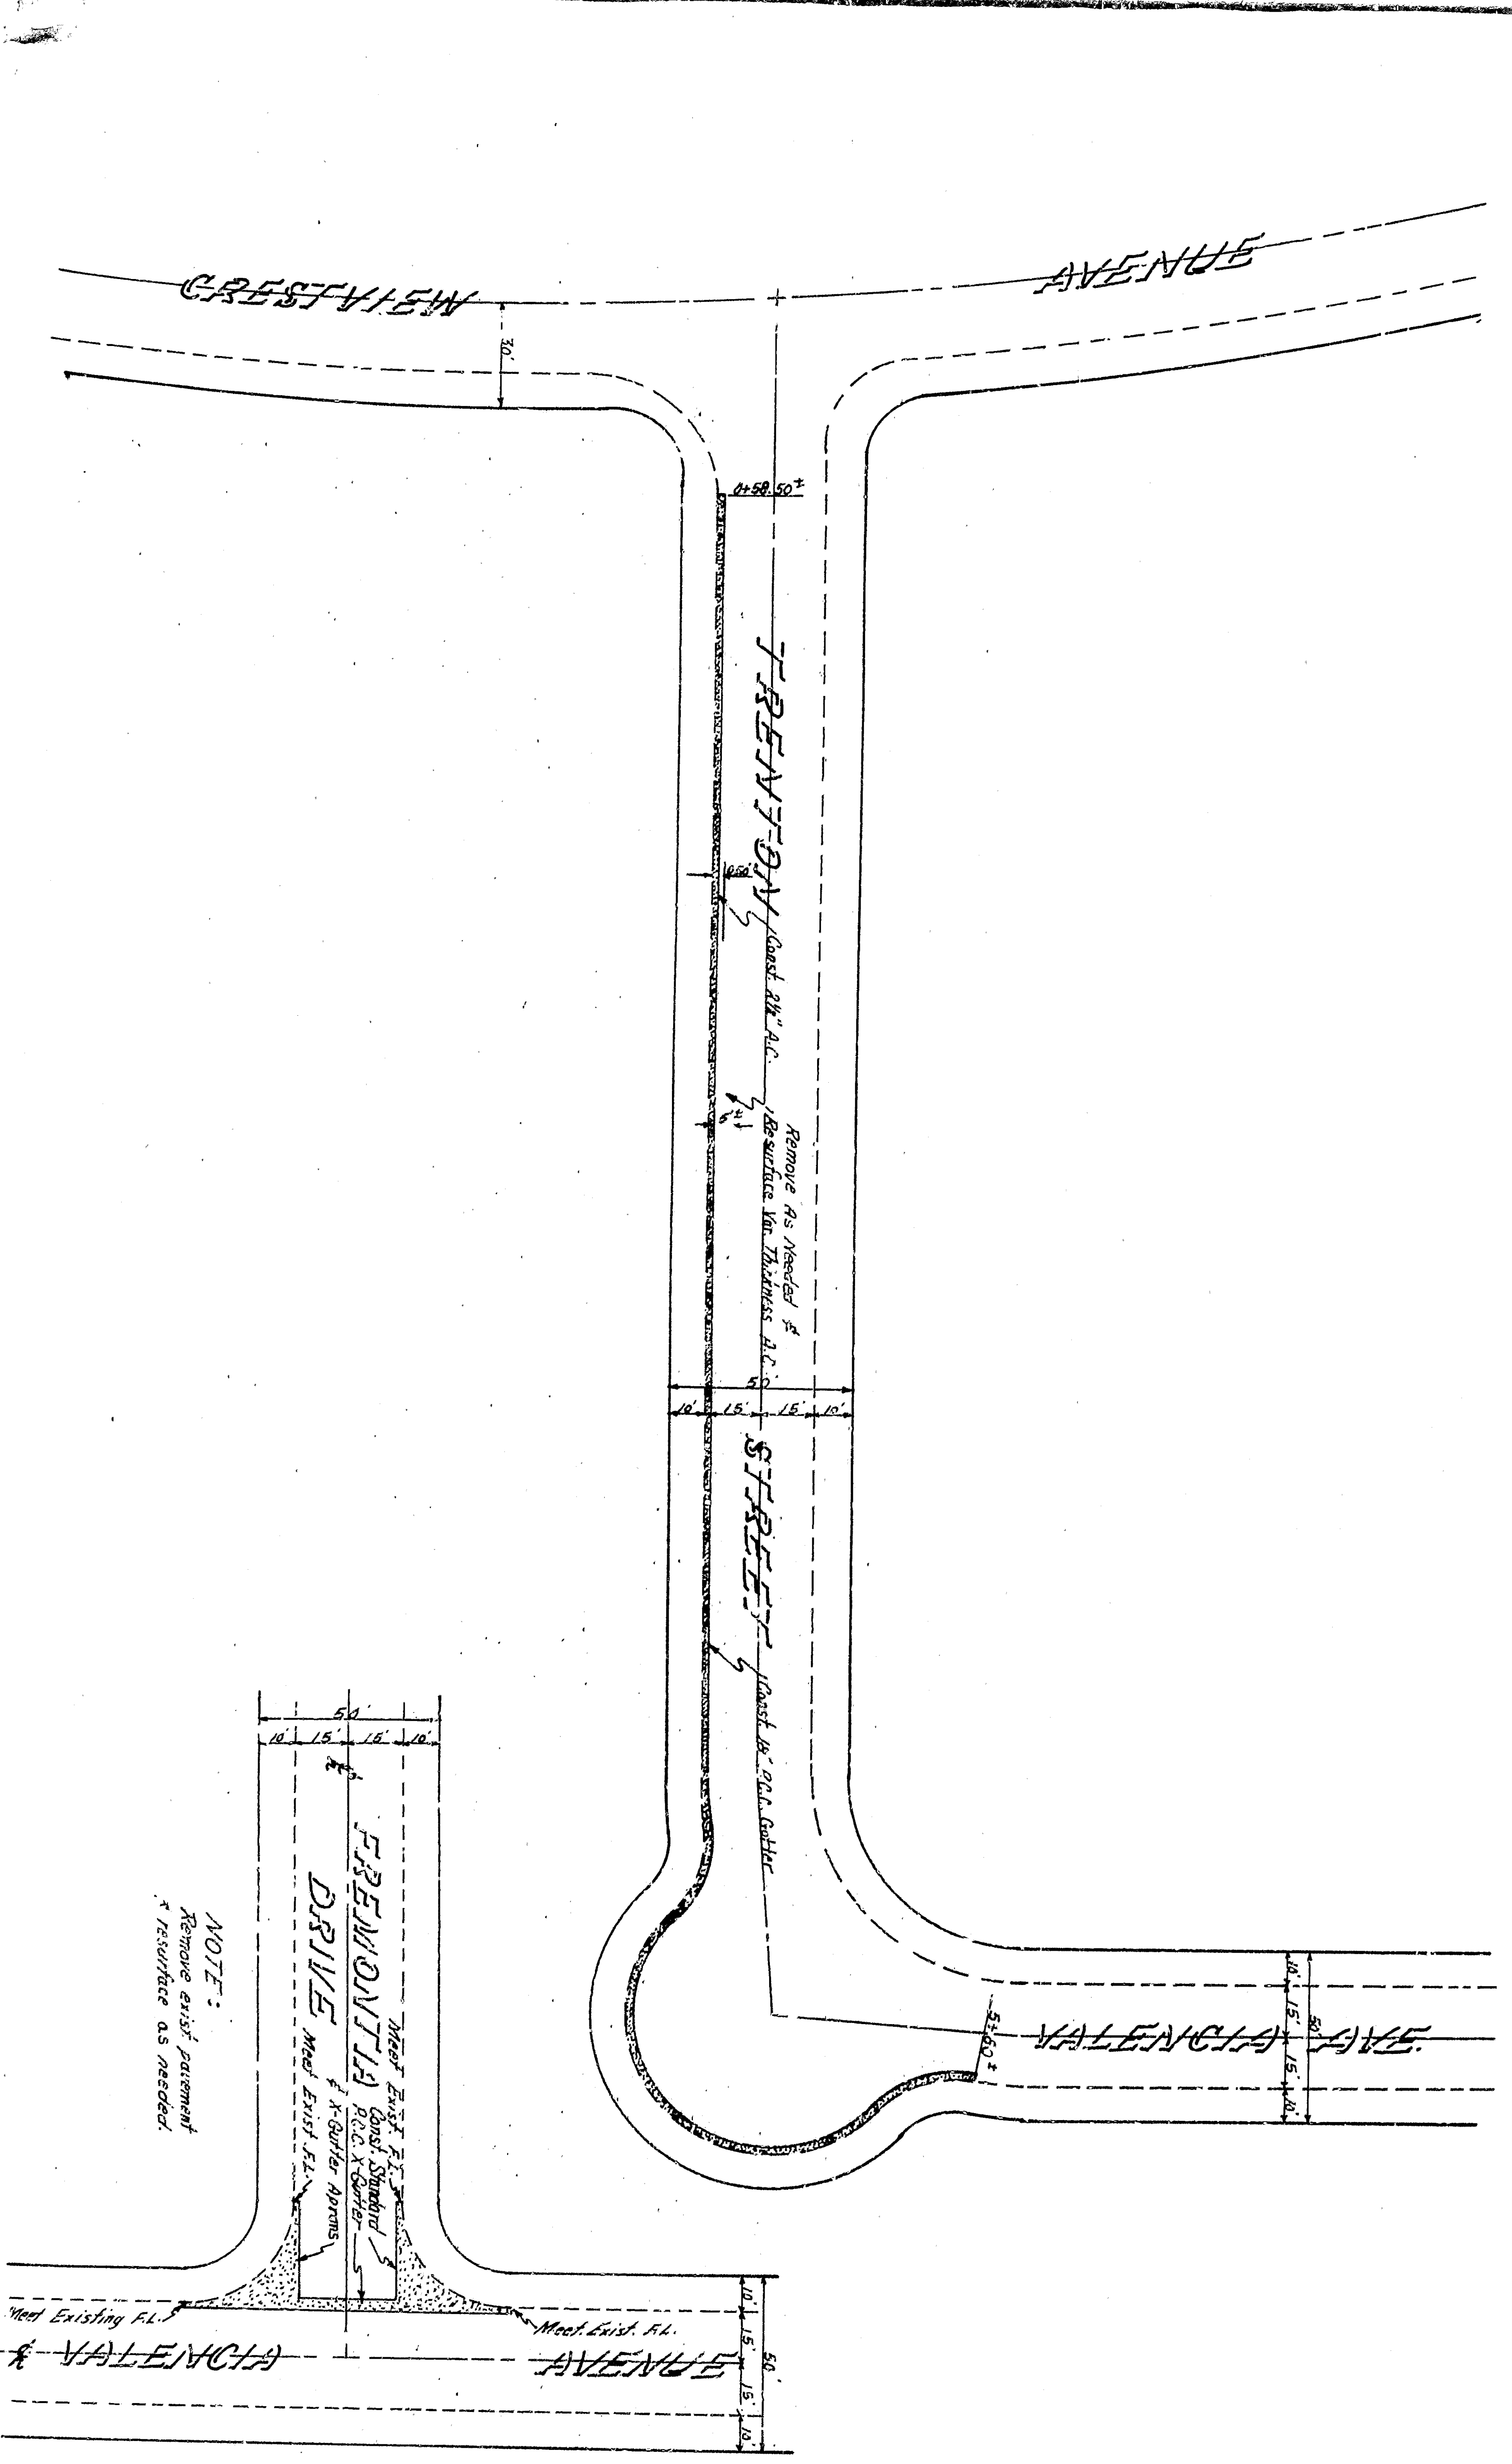
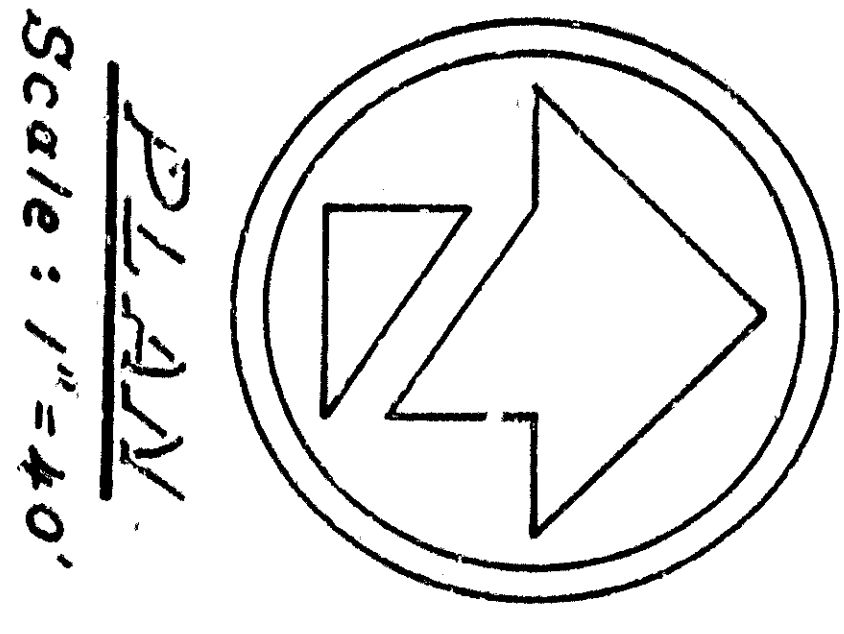





 






DEPARTMENT OF ENGINEERING
CITY OF SAN BERNARDINO
Niles Street Between Valencia & San Gabriel




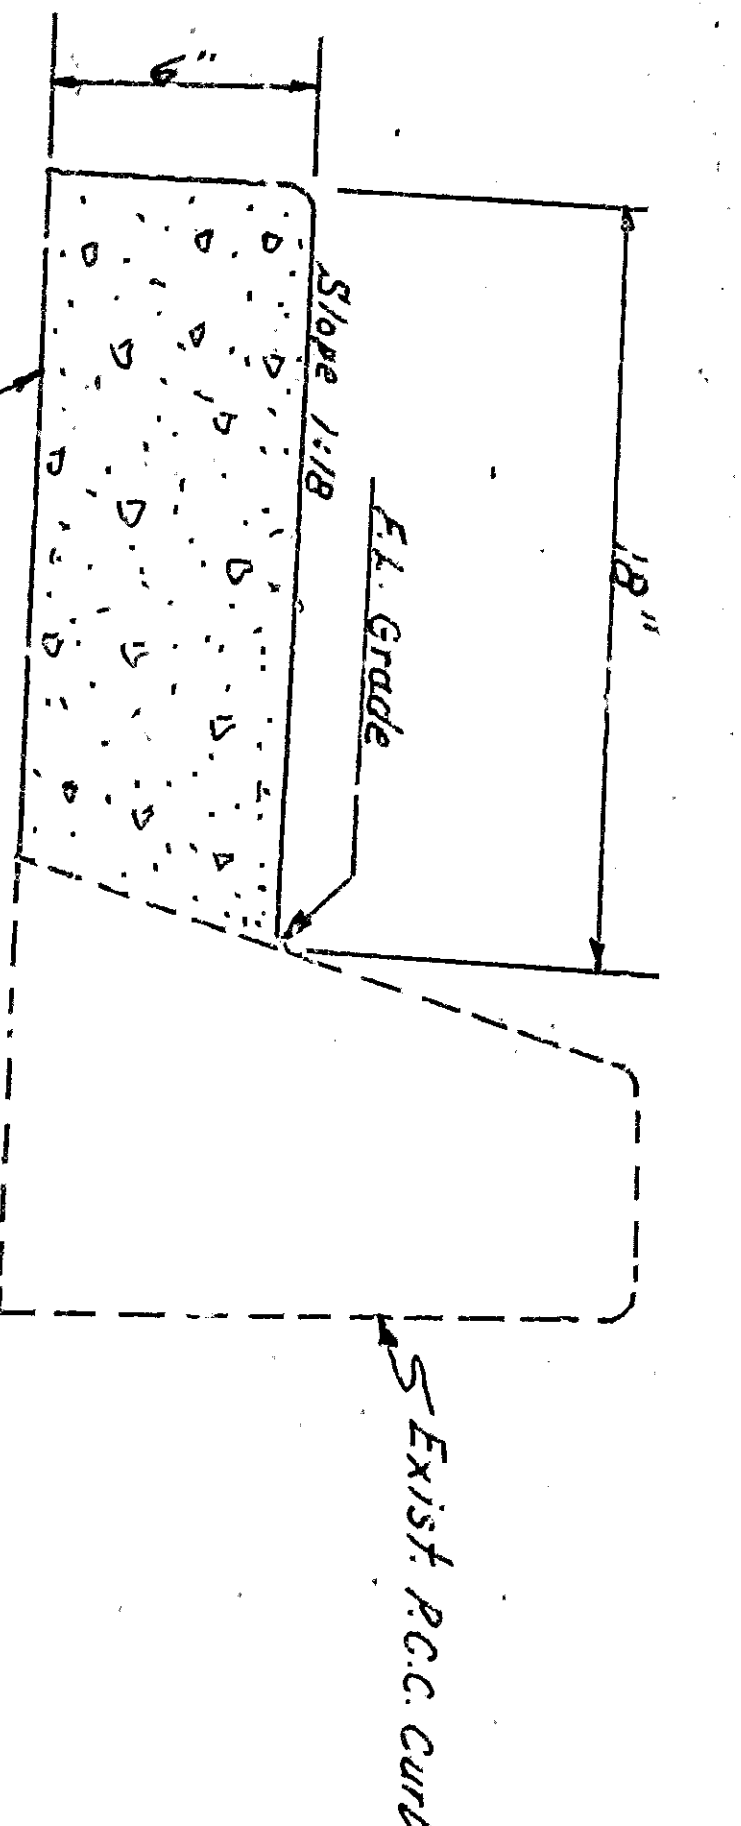 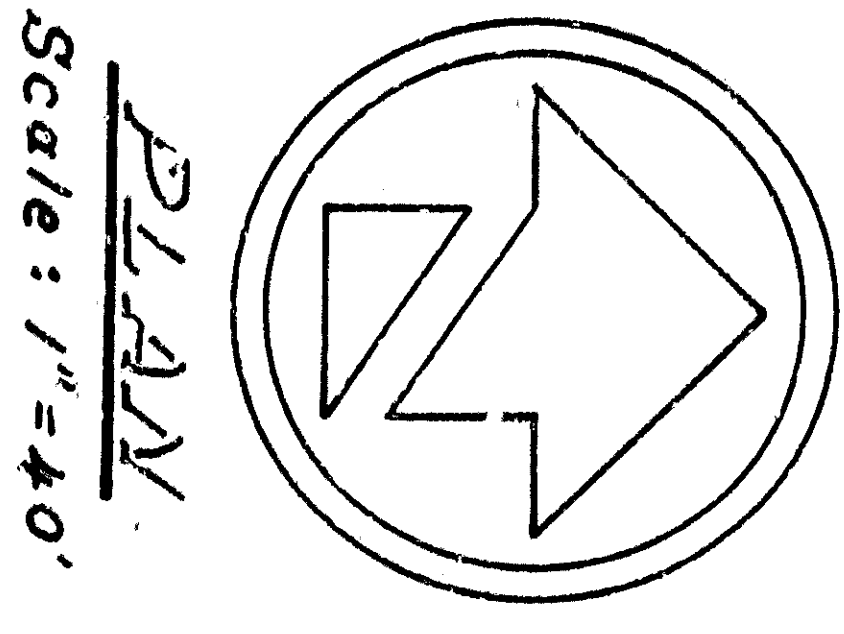 

DEPARTMENT OF ENGINEERING
CITY OF SAN BERNARDINO
Niles Street Between Valencia & San Gabriel