
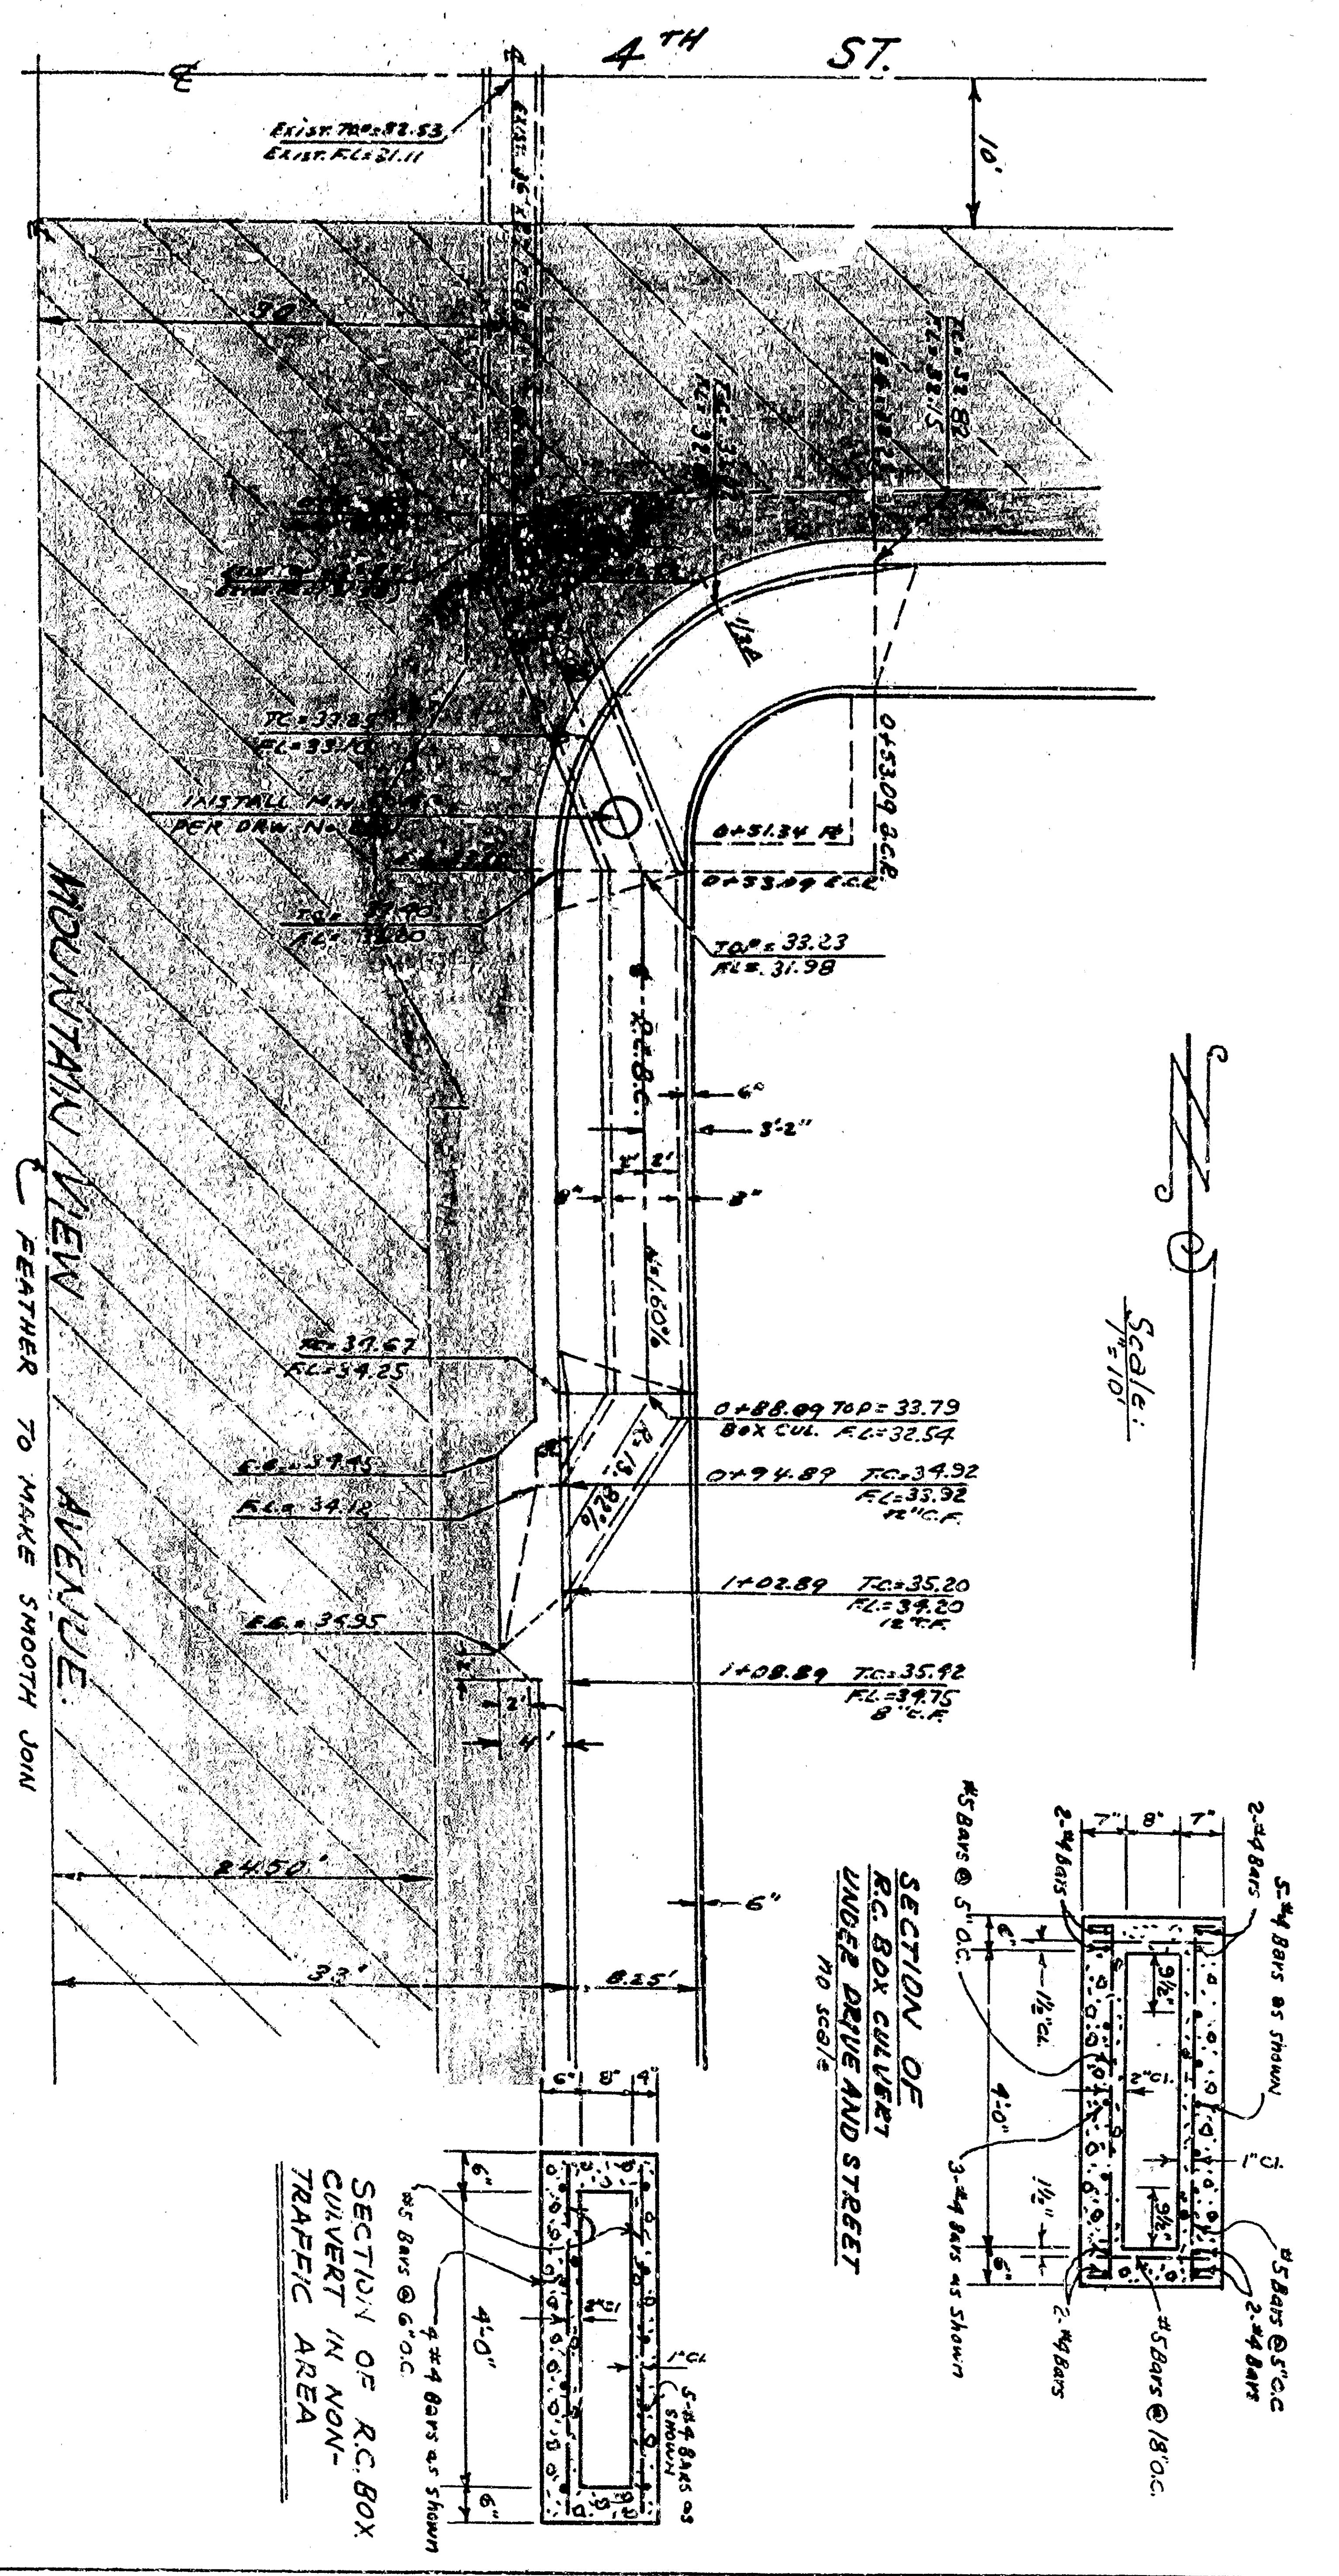
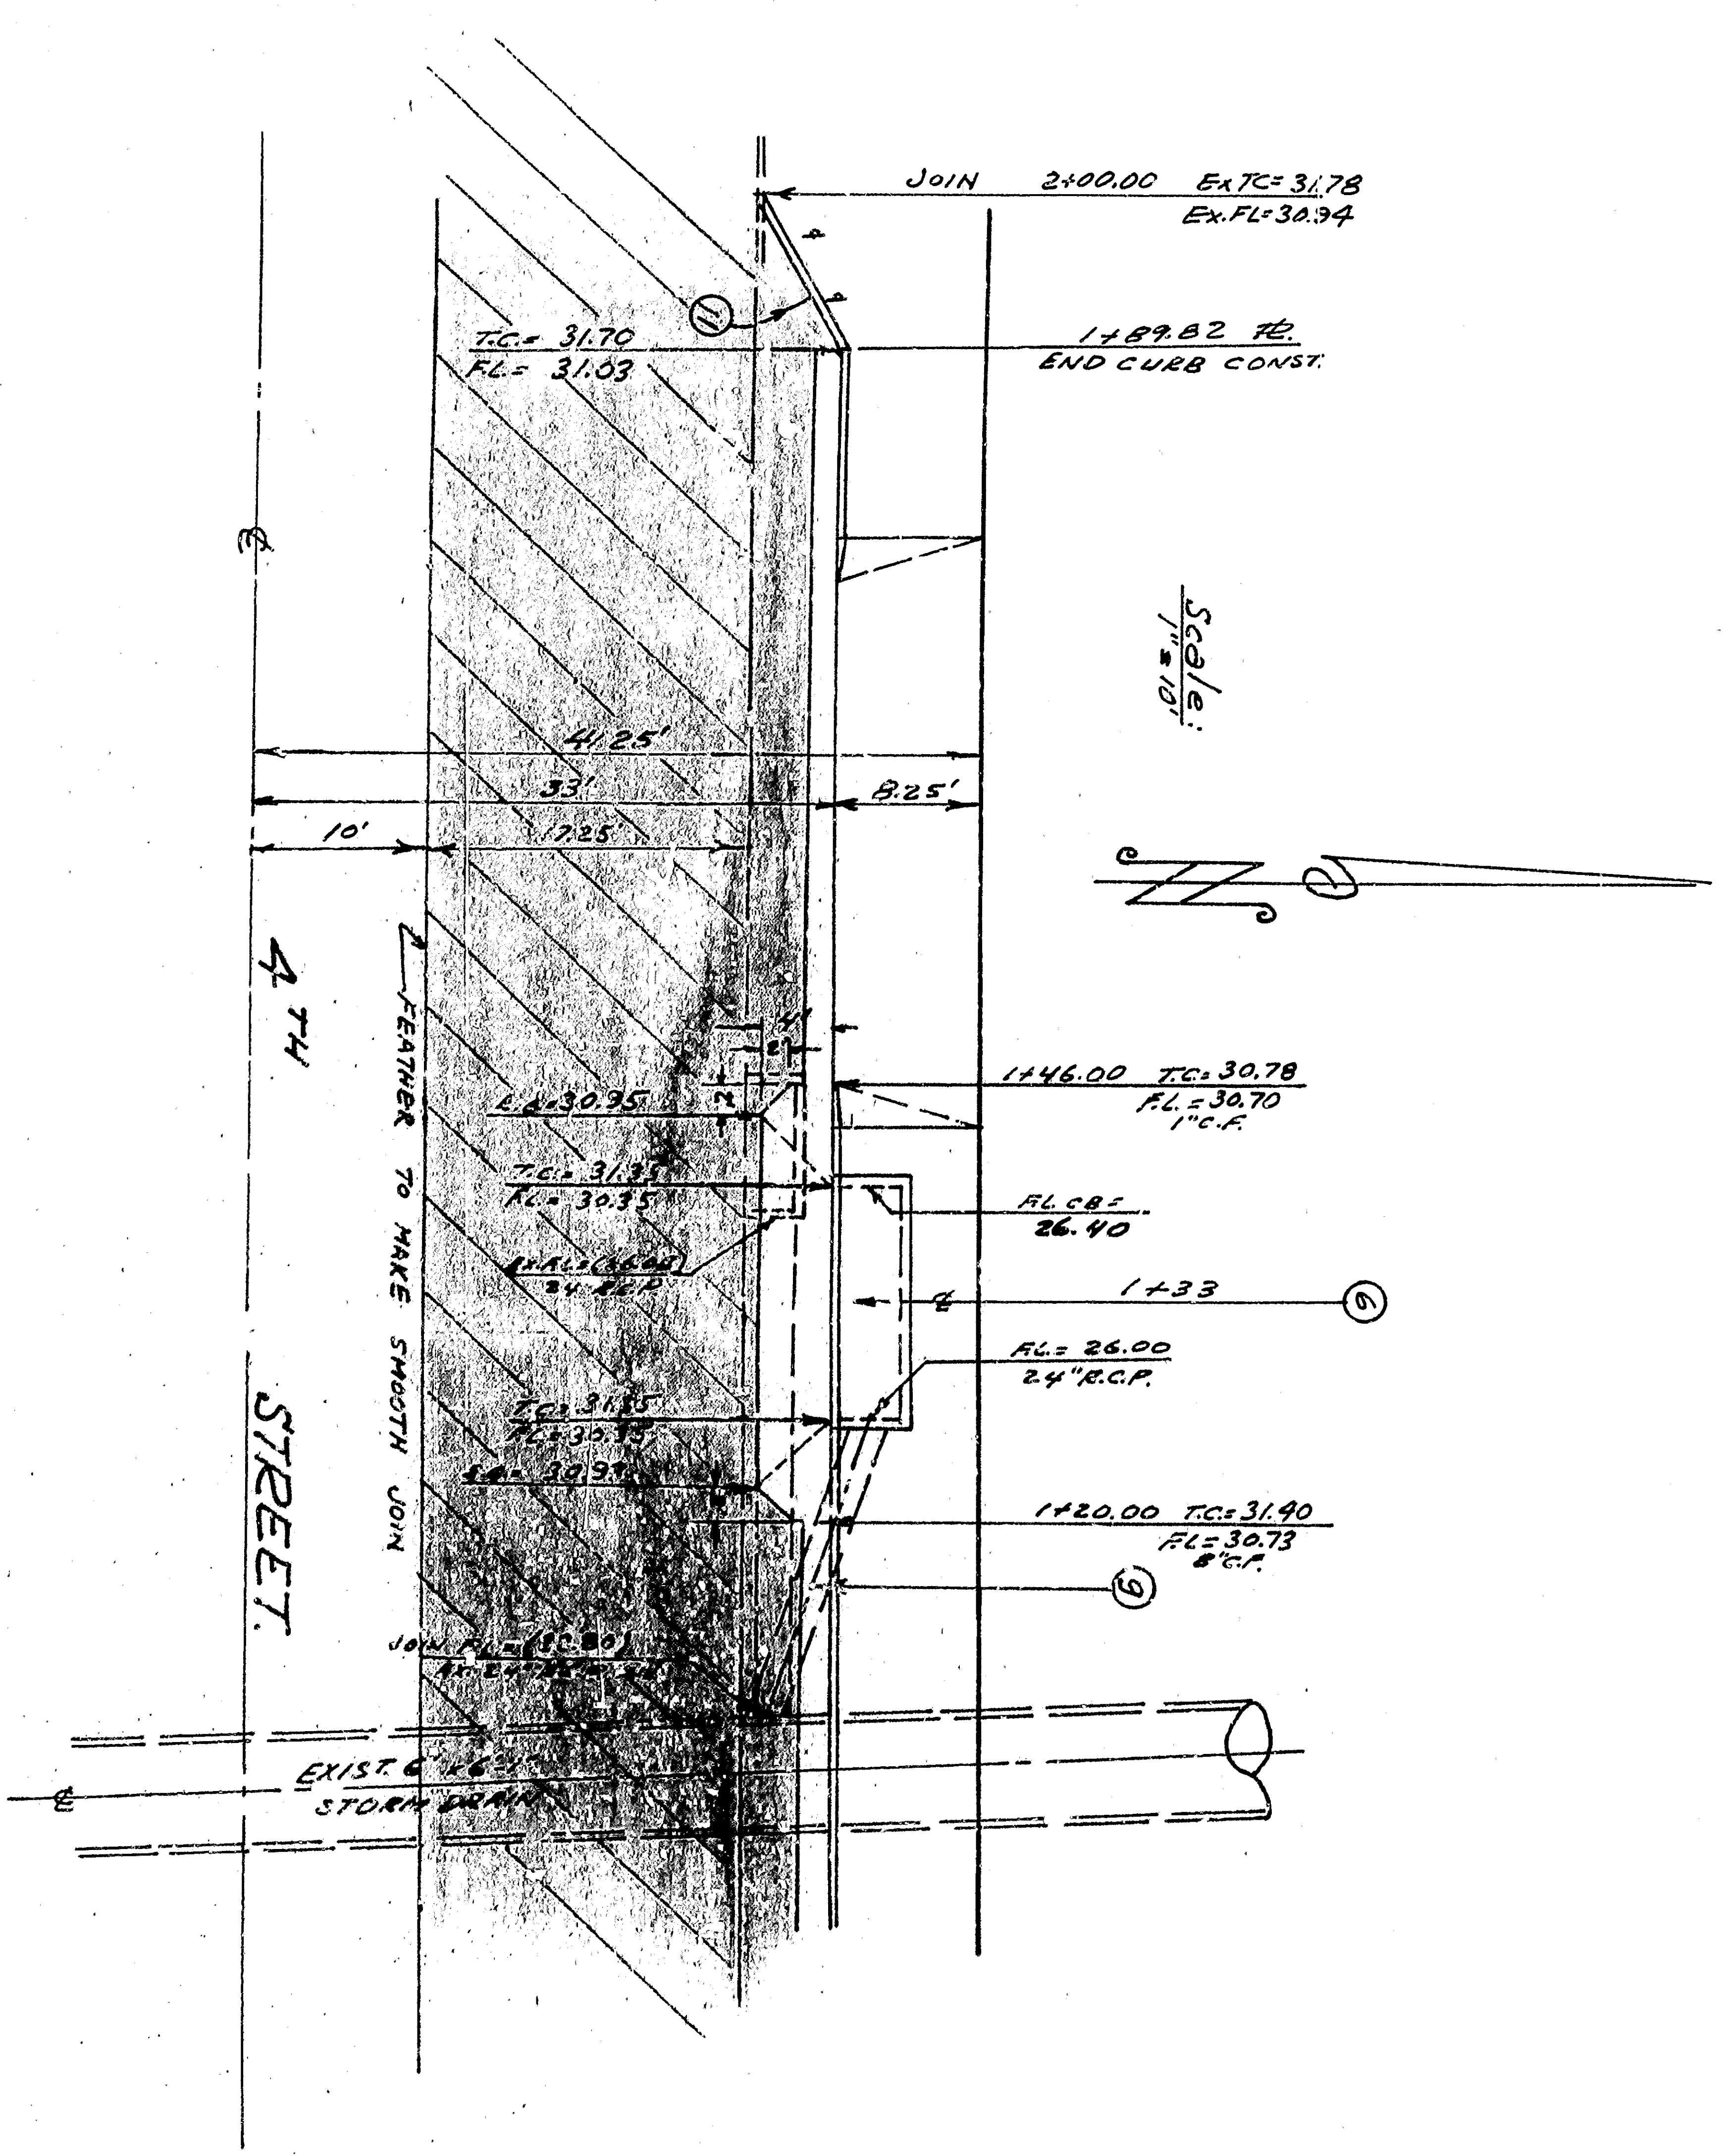


DEPARTMENT OF ENGINEERING
 CITY OF SAN BERNARDINO
 STORM DRAIN AND BOX CULVERT
 DETAIL FOR
 4TH ST. & MOUNTAIN VIEW AVE.
 SUBMITTED BY: [Signature]
 APPROVED: [Signature]
 REGISTERED CIVIL ENGINEER NO. 25659
 DATE: 12-29-63
 SCALE: R.C.E. 3/32
 DESIGNED: [Signature]
 DRAWN: [Signature]
 CHECKED: [Signature]
 JOB NO.: [Number]
 BENCH MARK:
 SEE SHEET NO. 1
 (ADD 1000 TO ALL
 GRADES SHOWN)

 

BENCH MARK SEE SHEET NO. 1 (ADD 1000 TO ALL GRADES SHOWN)	
DESIGNED	PREPARED IN THE OFFICE OF
DRAWN	L.O. GILBERT & ASSOCIATES
CHECKED	WHITMAN COLL. 696-2256
DATE	12-29-63
SCALE	R.C.E. 3/32
SUBMITTED BY APPROVED REGISTERED CIVIL ENGINEER NO. 25659	
DEPARTMENT OF ENGINEERING CITY OF SAN BERNARDINO STORM DRAIN AND BOX CULVERT DETAIL FOR 4TH ST. & MOUNTAIN VIEW AVE.	
REFERENCE	DRAWING NO.
CHECKED BY	3378
DRAWN BY	3378
SHEET 7	OF 23 SHEETS