


**LEGEND**  
 # in " means feet or feet  
 in " " means inches or inches  
 Cement Concrete Pavement as constructed shown  
 Cement Concrete Pavement in Section shown  
 ST. means STREET  
 C. means center line  
 Ave. means AVENUE



No. 338  
**PLANS**  
 FOR THE IMPROVEMENT OF  
**EIGHTH STREET**  
 FROM THE WEST LINE OF B ST  
 TO THE EAST LINE OF ARROWHEAD AVE.  
 CITY OF SAN BERNARDINO  
 CAL.

November 5 1919.

W.L. BROWN  
 City Engineer.

**FILED**  
 11/19

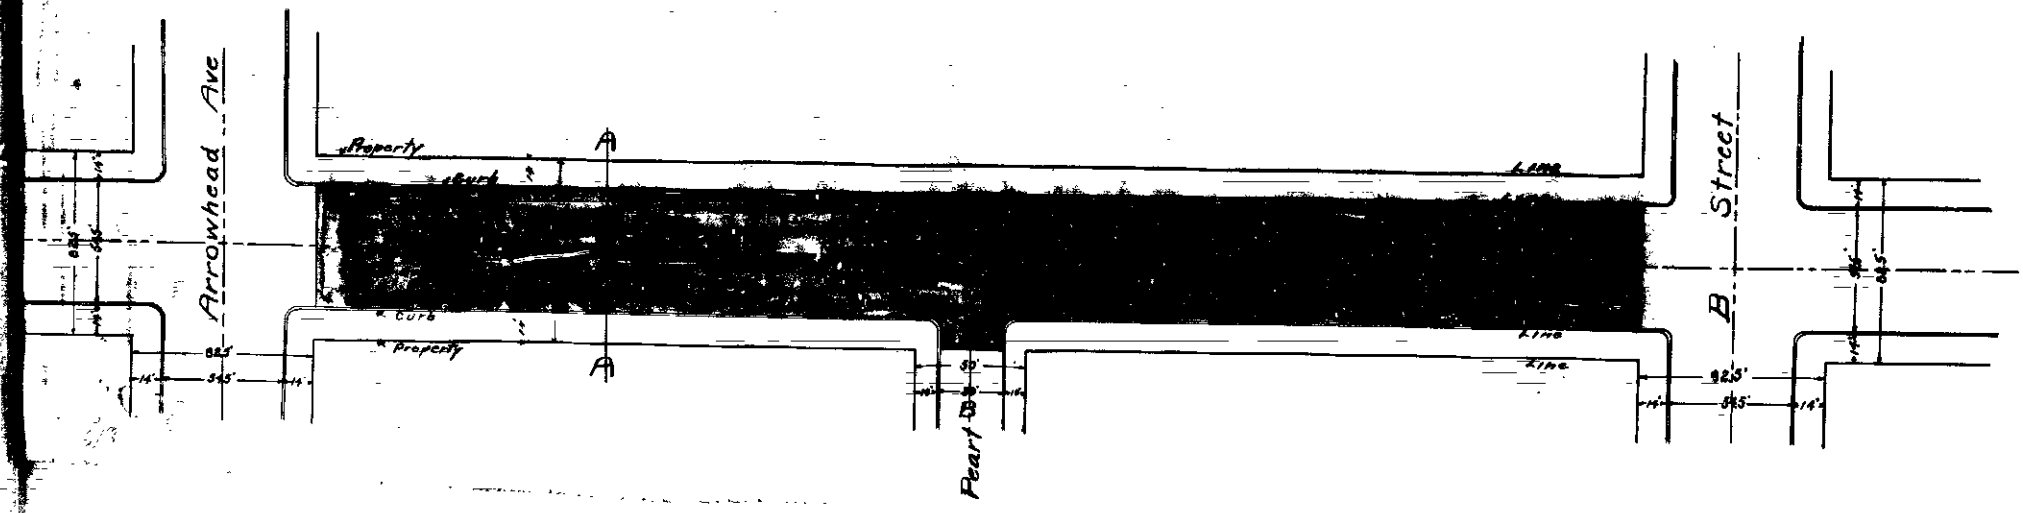

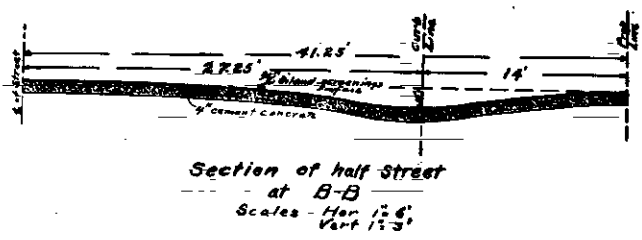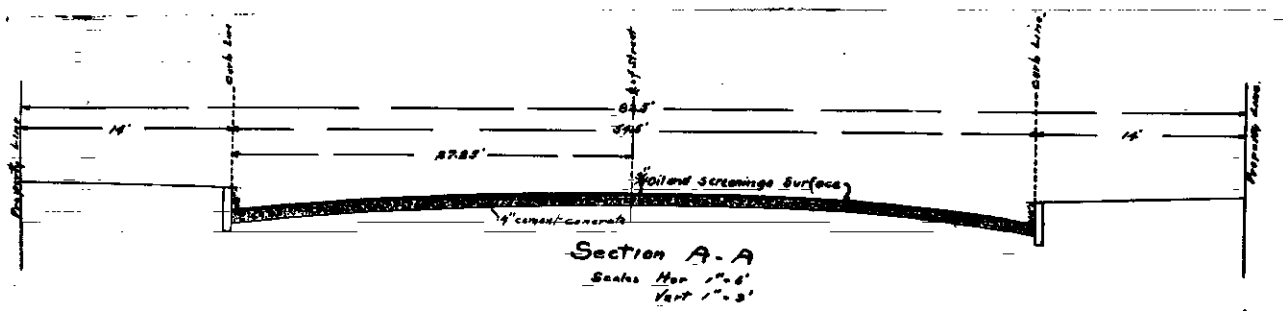

**LEGEND**  
 # in # means that in feet  
 in # # means inches or inches  
 Cement Concrete Pavement as constructed shown  
 Cement Concrete Pavement in Section shown  
 ST. means STREET  
 C. means center line  
 Ave. means AVENUE

No. 338  
**PLANS**  
 FOR THE IMPROVEMENT OF  
**EIGHTH STREET**  
 FROM THE WEST LINE OF B ST  
 TO THE EAST LINE OF ARROWHEAD AVE.  
 CITY OF SAN BERNARDINO  
 CAL.

November 5 1919.

W.L. BROWN  
 City Engineer.

**FILED**  
 11/19

