



PROFILE SCALE
 Horiz.: 1" = 20'
 Vert.: 1" = 4'

NORTH CURB LINE
 Exist. paving @ Highland Ave.

Exist. Ground Line @ 49' North of E

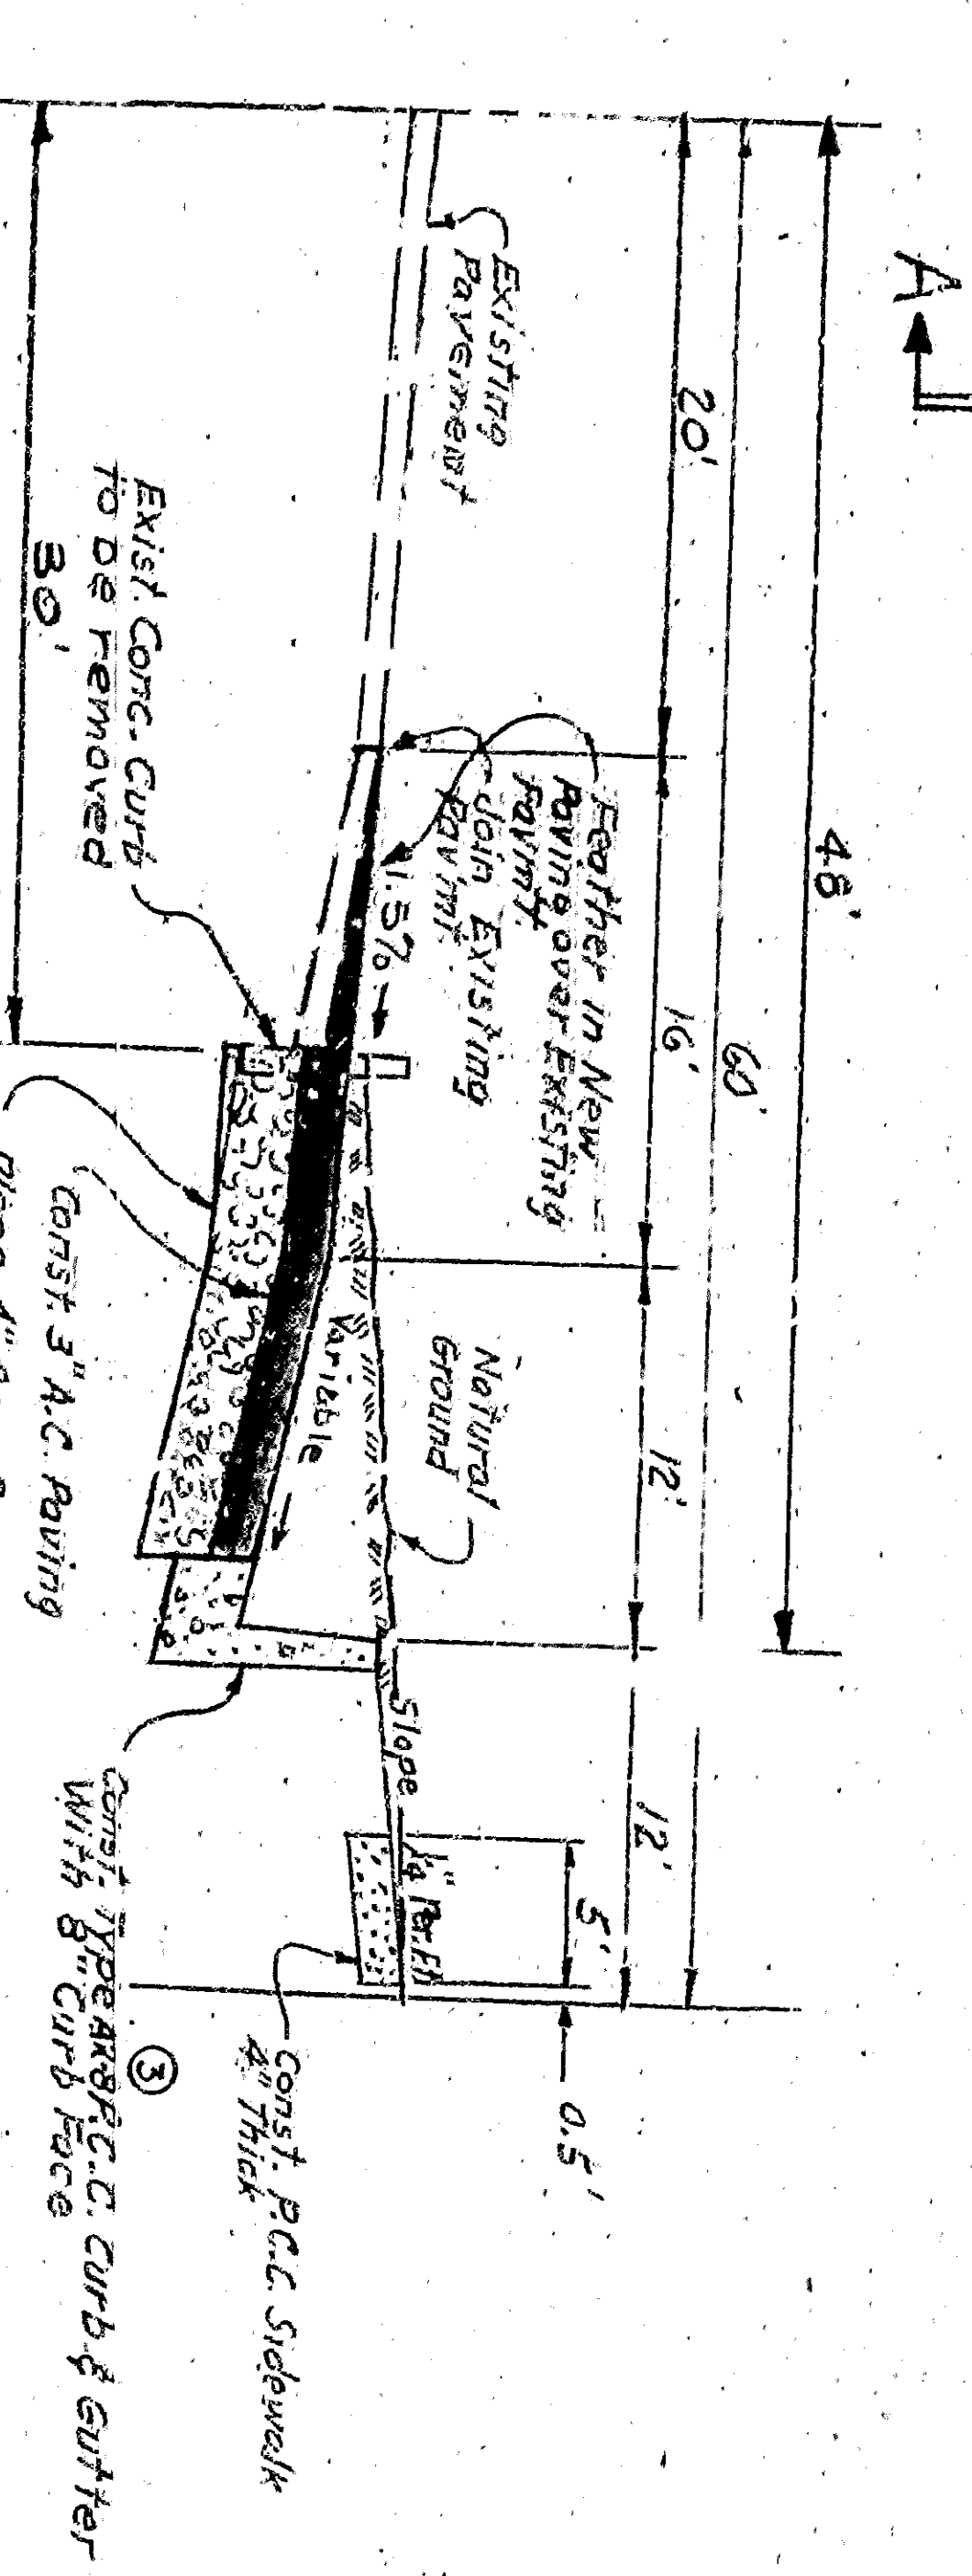


SECTION A-A
 No Scale

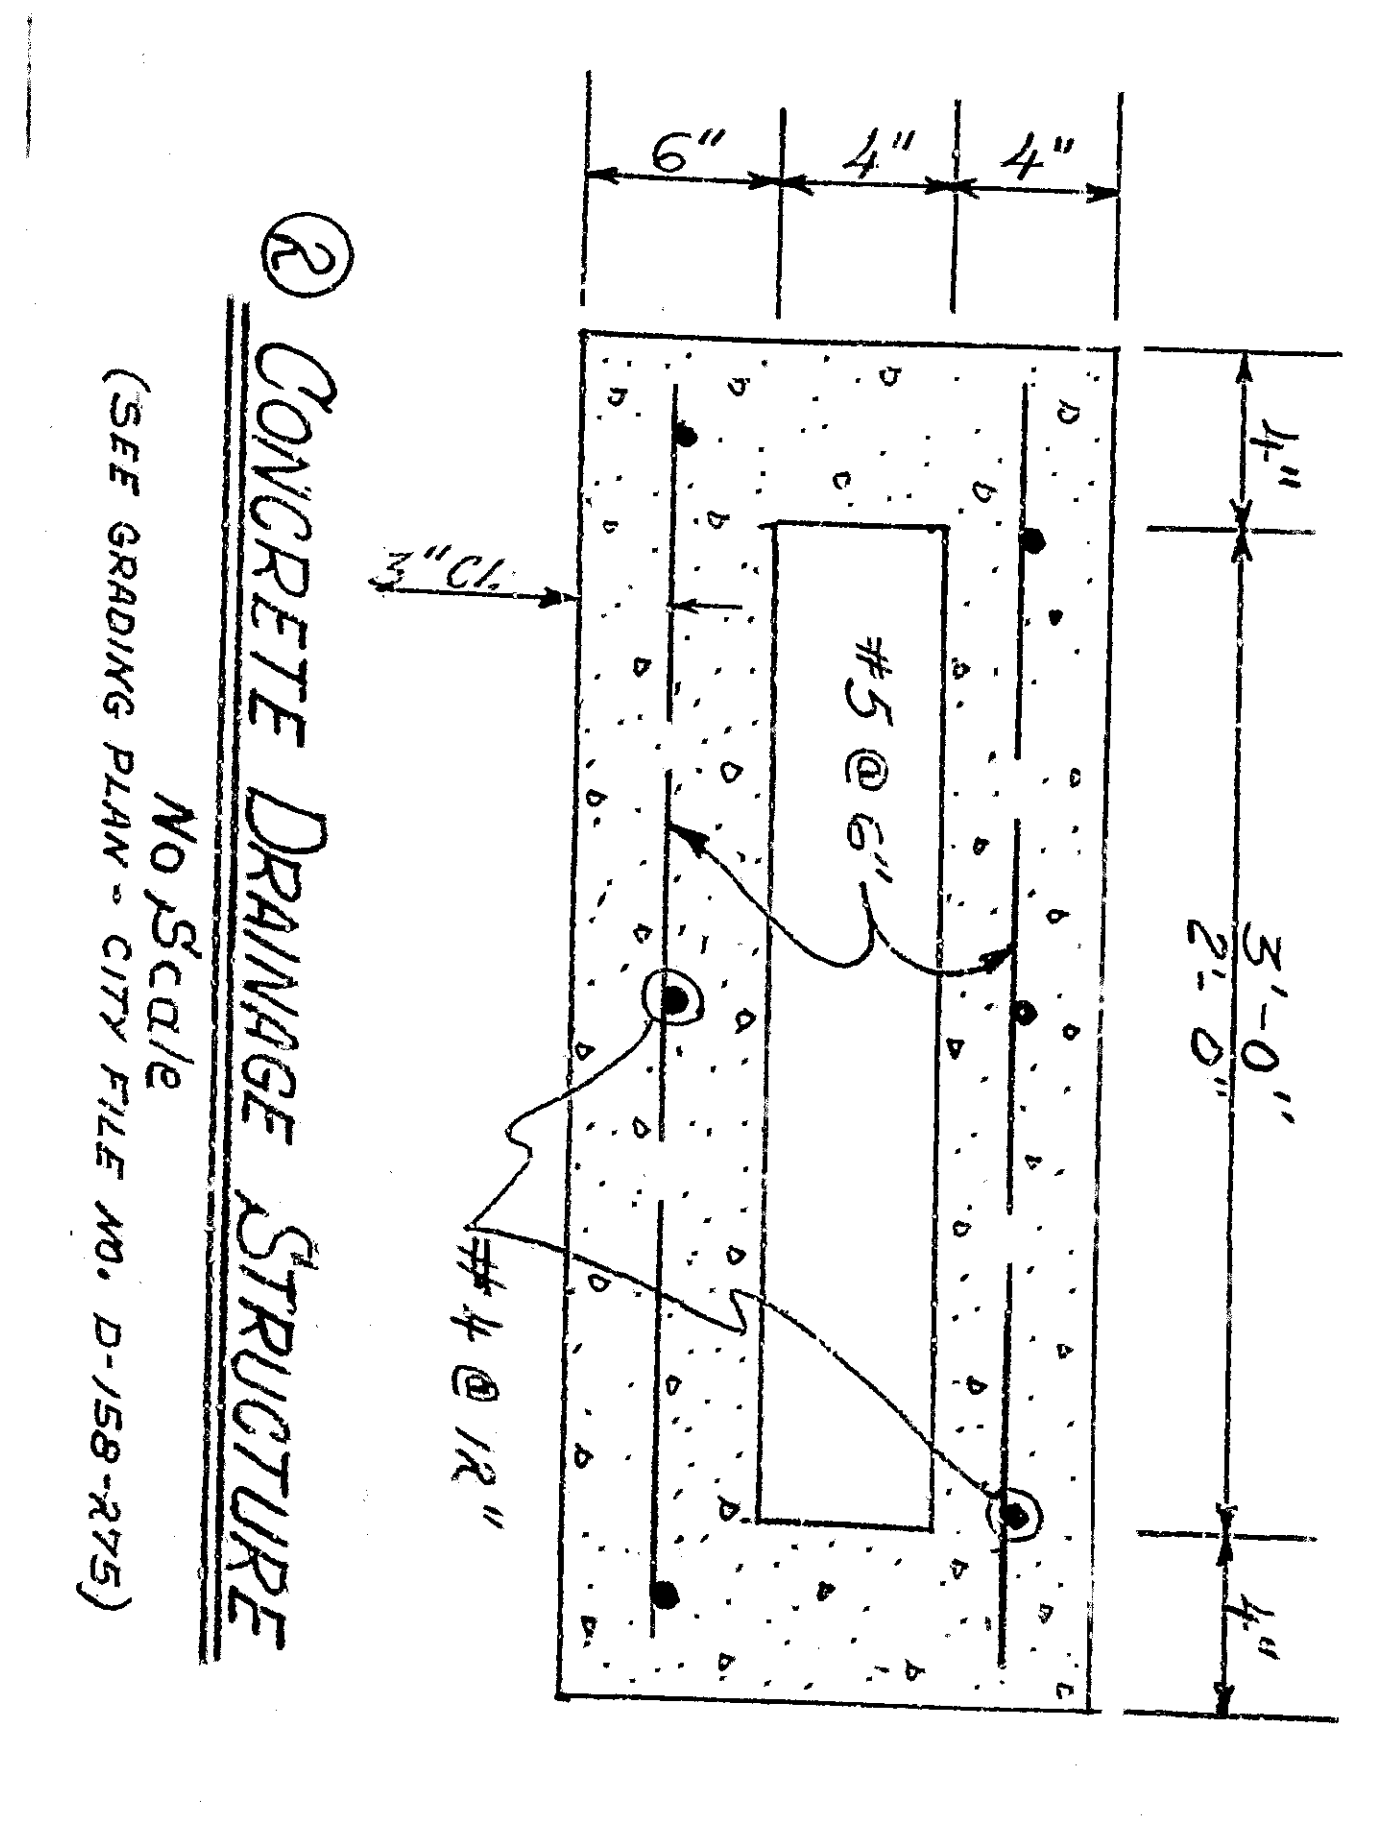



 CITY OF SAN BERNARDINE
 IMPROVEMENT PLAN
 HIGHLAND AVENUE
 FROM OSBUN ROAD TO
 EAST OF OSBUN

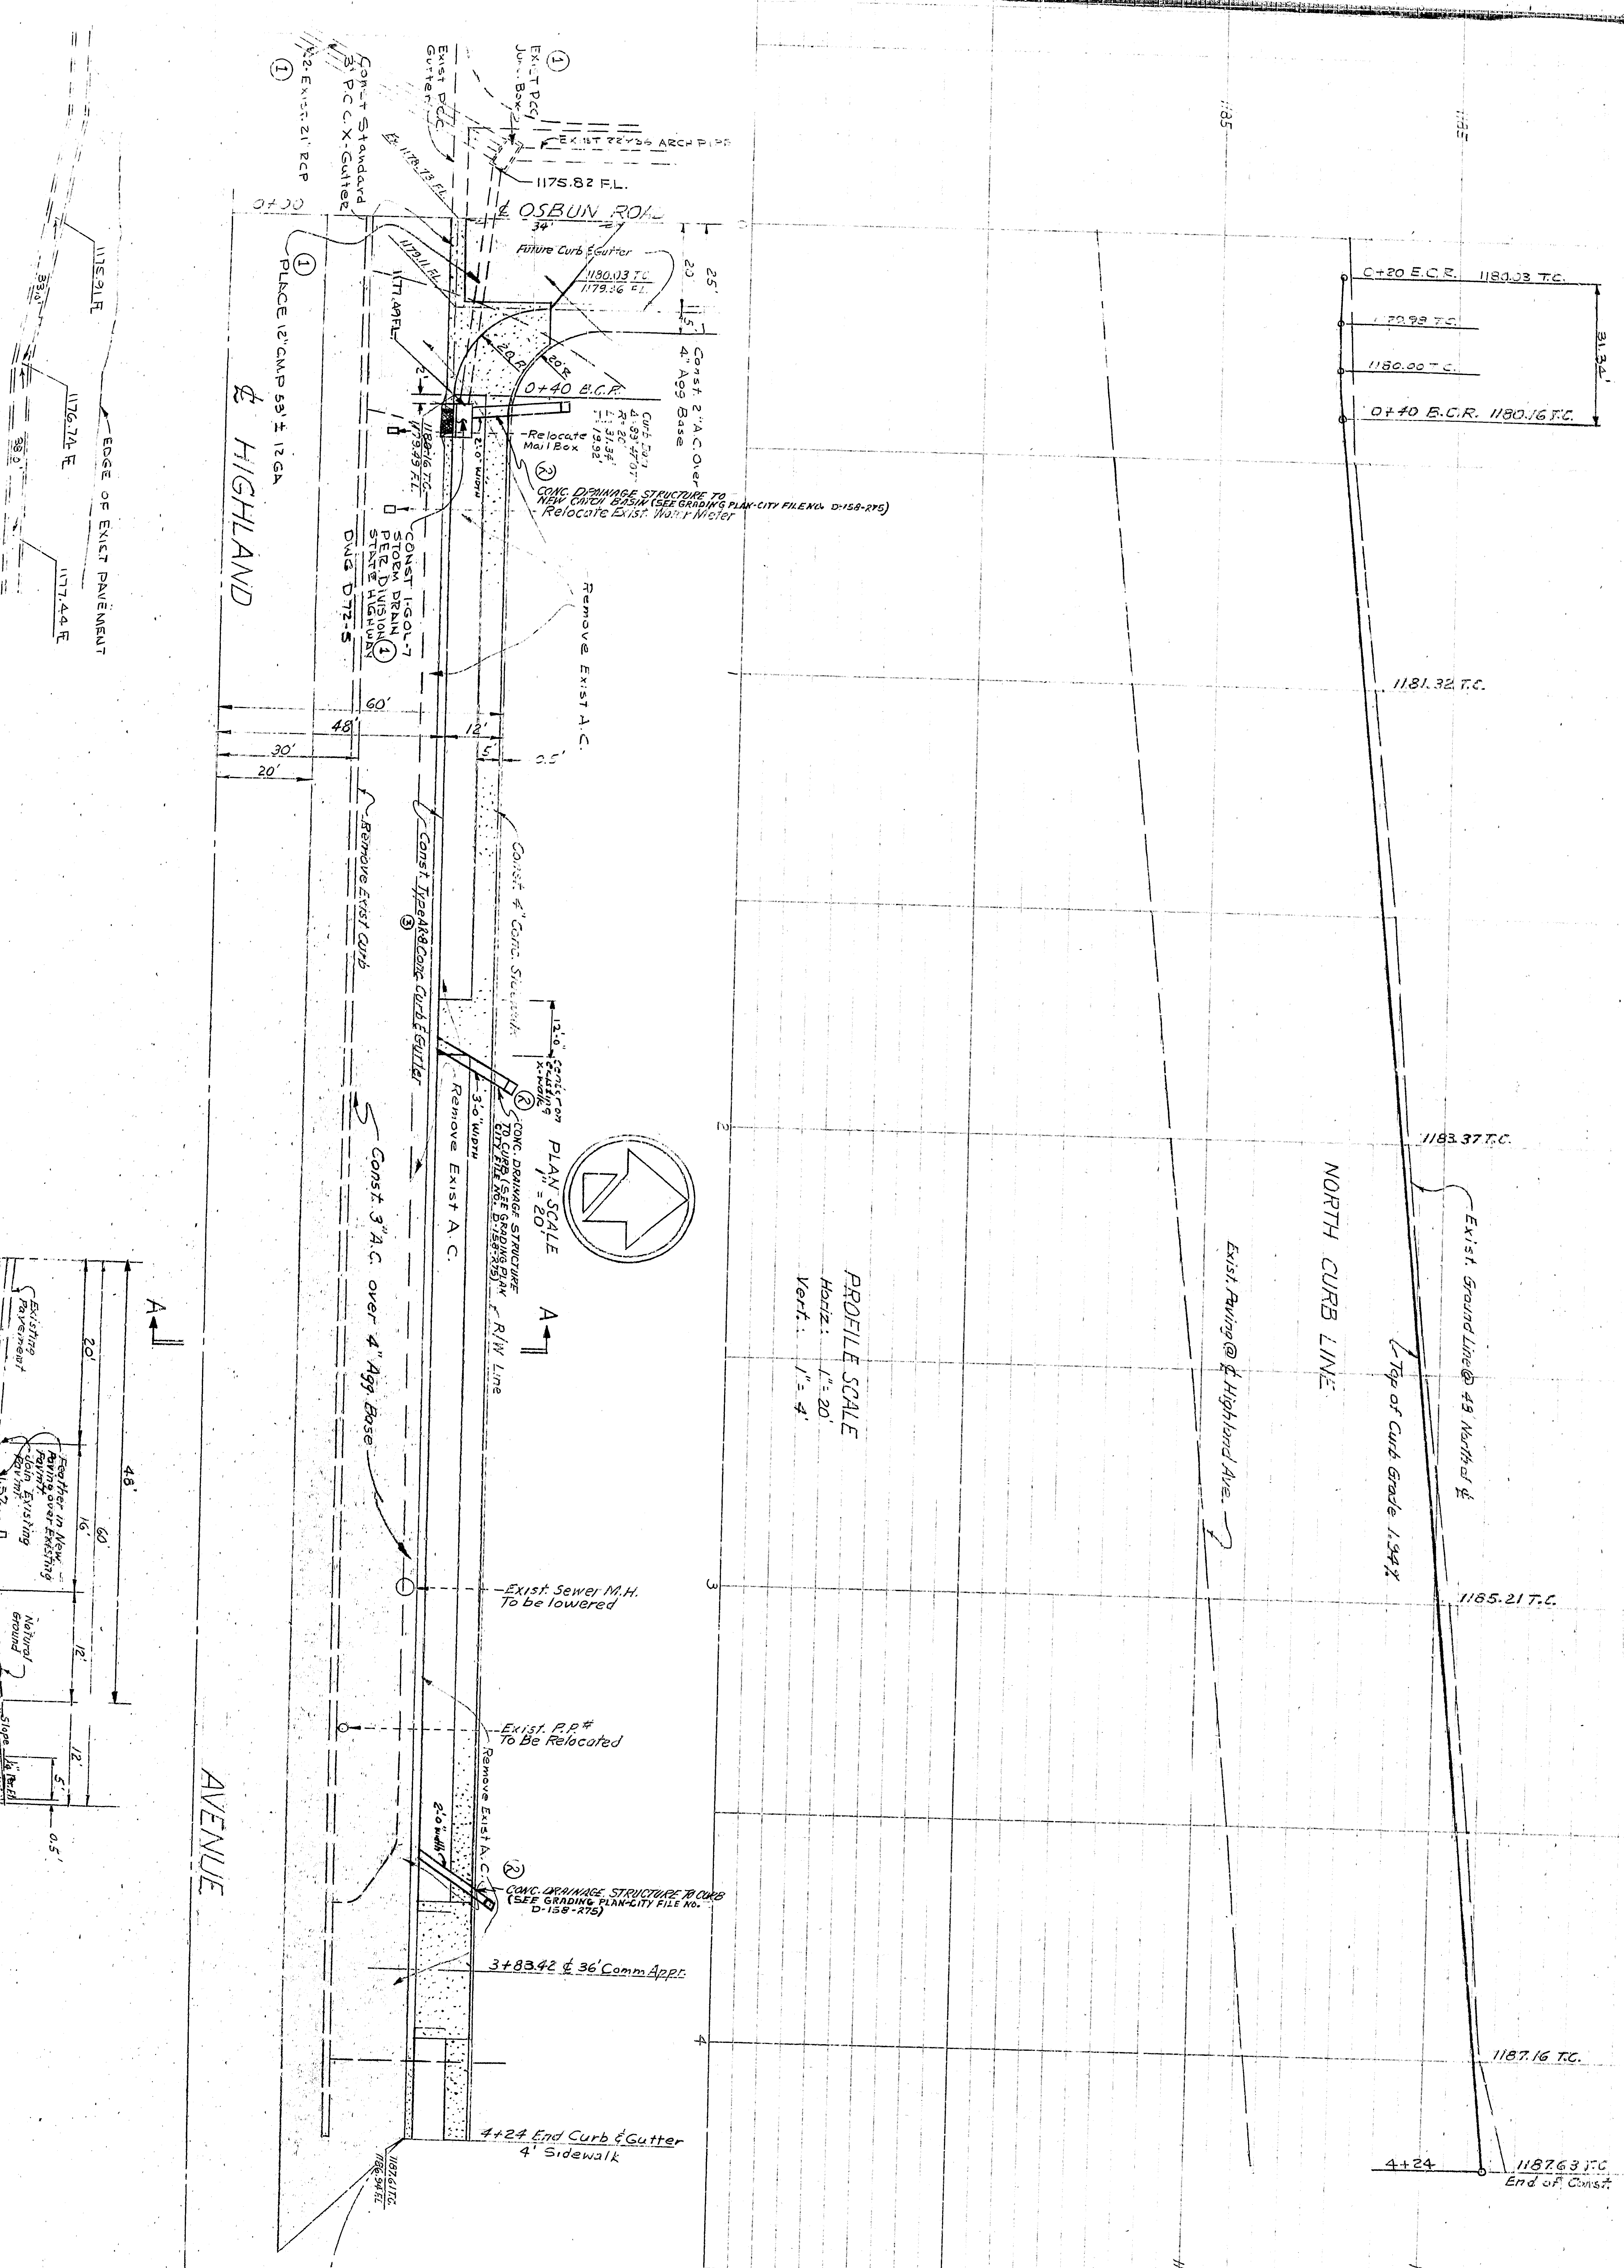

PROFILE SCALE
 Horiz.: 1" = 20'
 Vert.: 1" = 4'

NORTH CURB LINE

Exist. Ground Line @ 49' North of E


Exist. Sewer M.H. To be lowered

Exist. P.P.S. To be Relocated



CONCRETE DRAINAGE STRUCTURE


NO SCALE





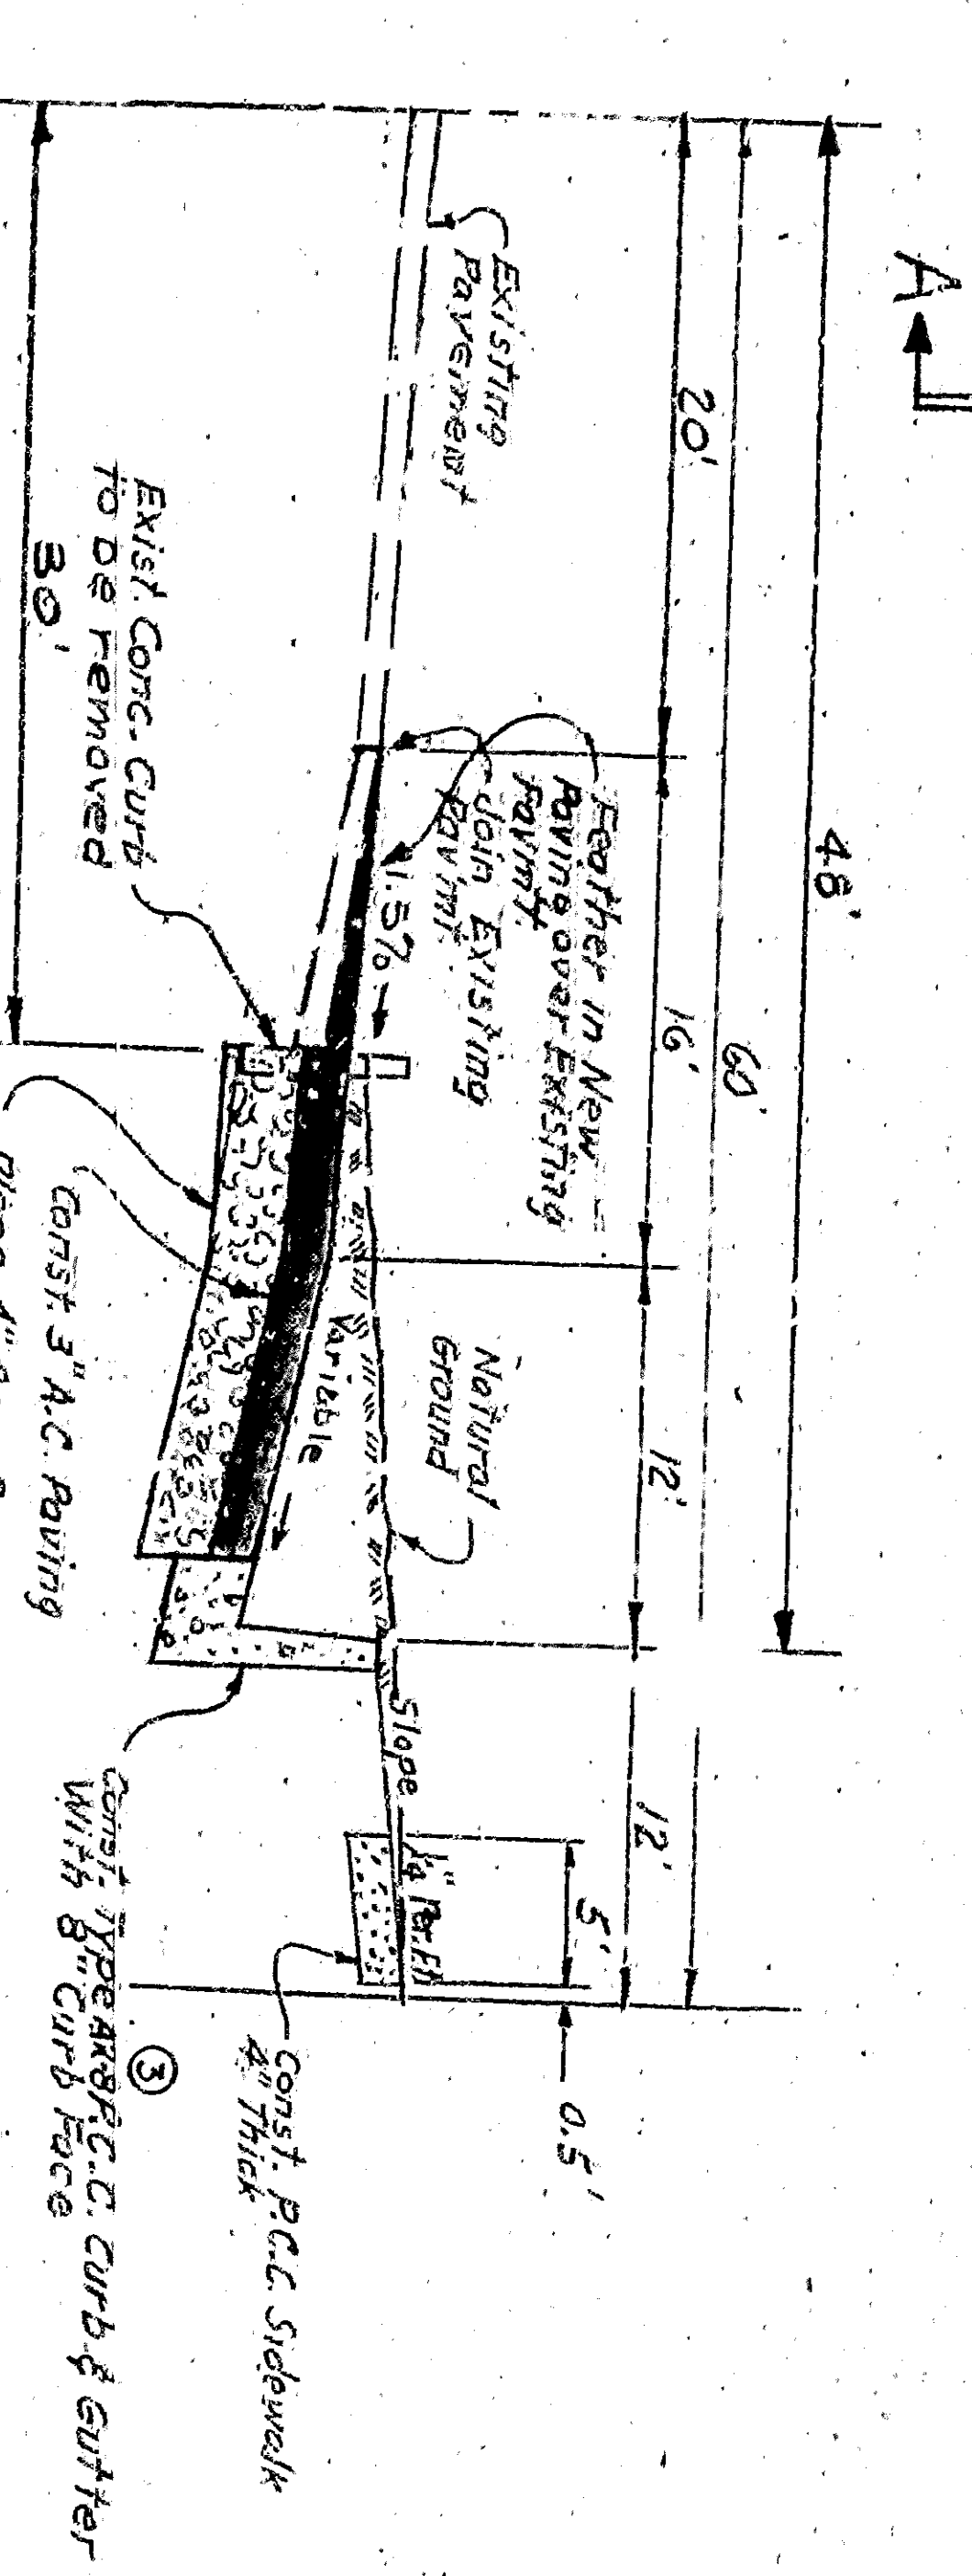

- GENERAL NOTES
- All work shall conform to the specifications for concrete and steel reinforcement in the City of San Bern.
 - Reinforcing steel shall be furnished by the contractor and shall conform to the specifications in the City of San Bern.
 - The Utility Company shall be notified 30 days prior to the start of work.
 - All work shall conform to the specifications in the City of San Bern.
 - Install prime coat prior to paving.


APPROVED: *[Signature]*
 REGISTERED CIVIL ENGINEER NO. 13433
 CITY OF SAN BERNARDINO
 IMPROVEMENT PLAN
 HIGHLAND AVENUE
 FROM OSBUN ROAD T
 EAST OF OSBUN